

SITE LOCATION: Warrngah Rd Opp. Maxwell Pde N/S

REV A (29/03/11)

SITE NUMBER: 05704

BUS STOP No: 2086069

SCALE: 1:50

PAPER SIZE: A3

A 29/03/11 NC DRG Created

Notes

- 1 Tactiles positioned in accordance with AS/ NZS 1428.4:2002 to adhere with DDA compliance
- 2 Reinstate all disturbed areas to match existing
- 3 Assume kerb width 150mm
- 4 Refer to Footing Detail

WARRINGAH COUNCIL

THIS PLAN TO BE READ
IN CONJUNCTION WITH


Construction

Certificate No. C5211/0668



PROPERTY NO. 534

PROPERTY NO. 532

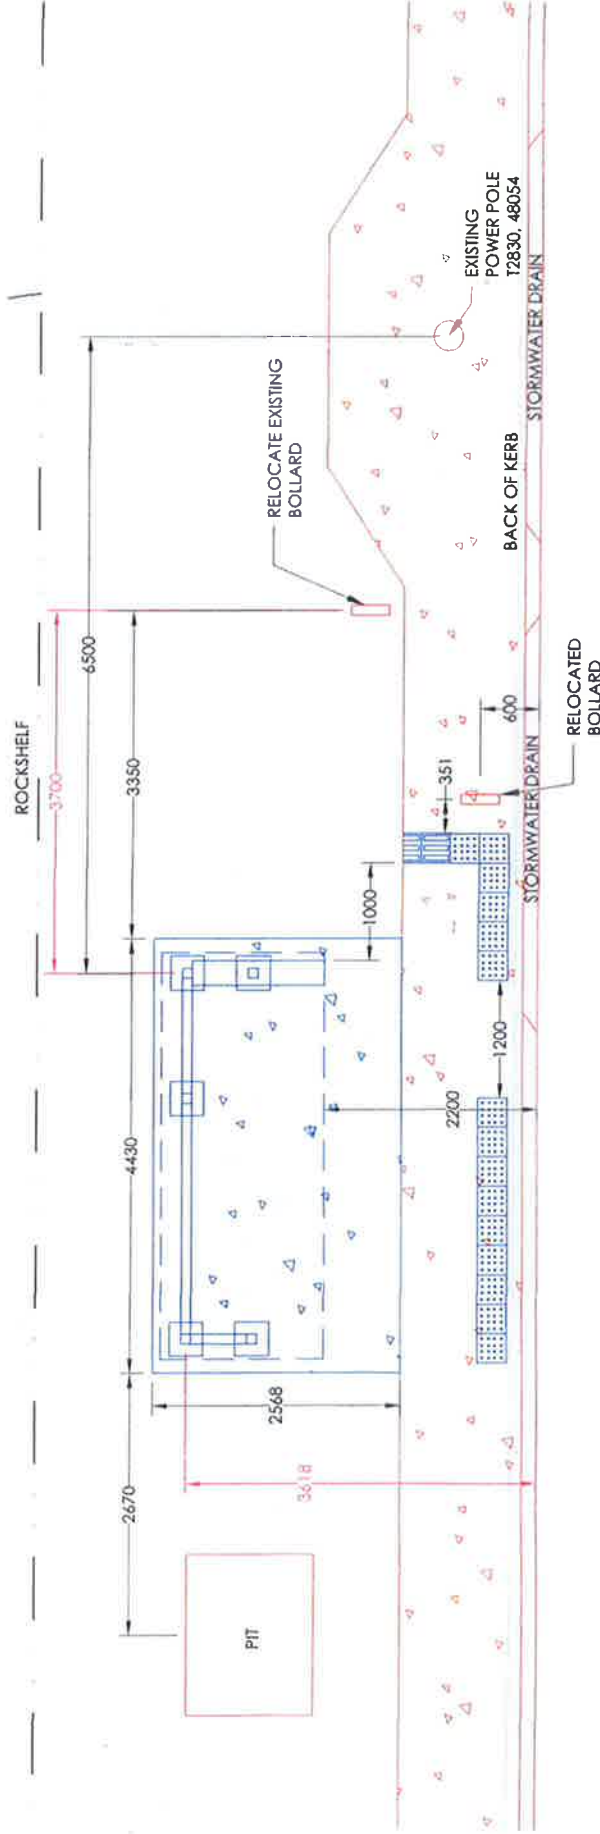

TACTILE GROUND SURFACES INDICATORS ARE REQUIRED
TO COMPLY WITH AS 1428.4.1:2009

WARRINGAH RD

Drawing Description - Proposed

ADSHIEL