
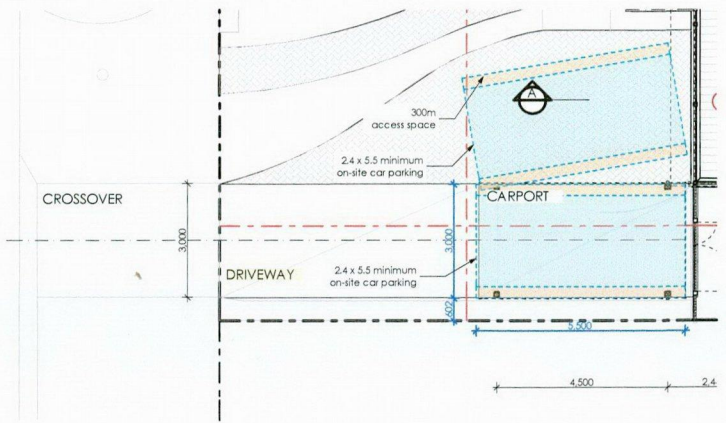
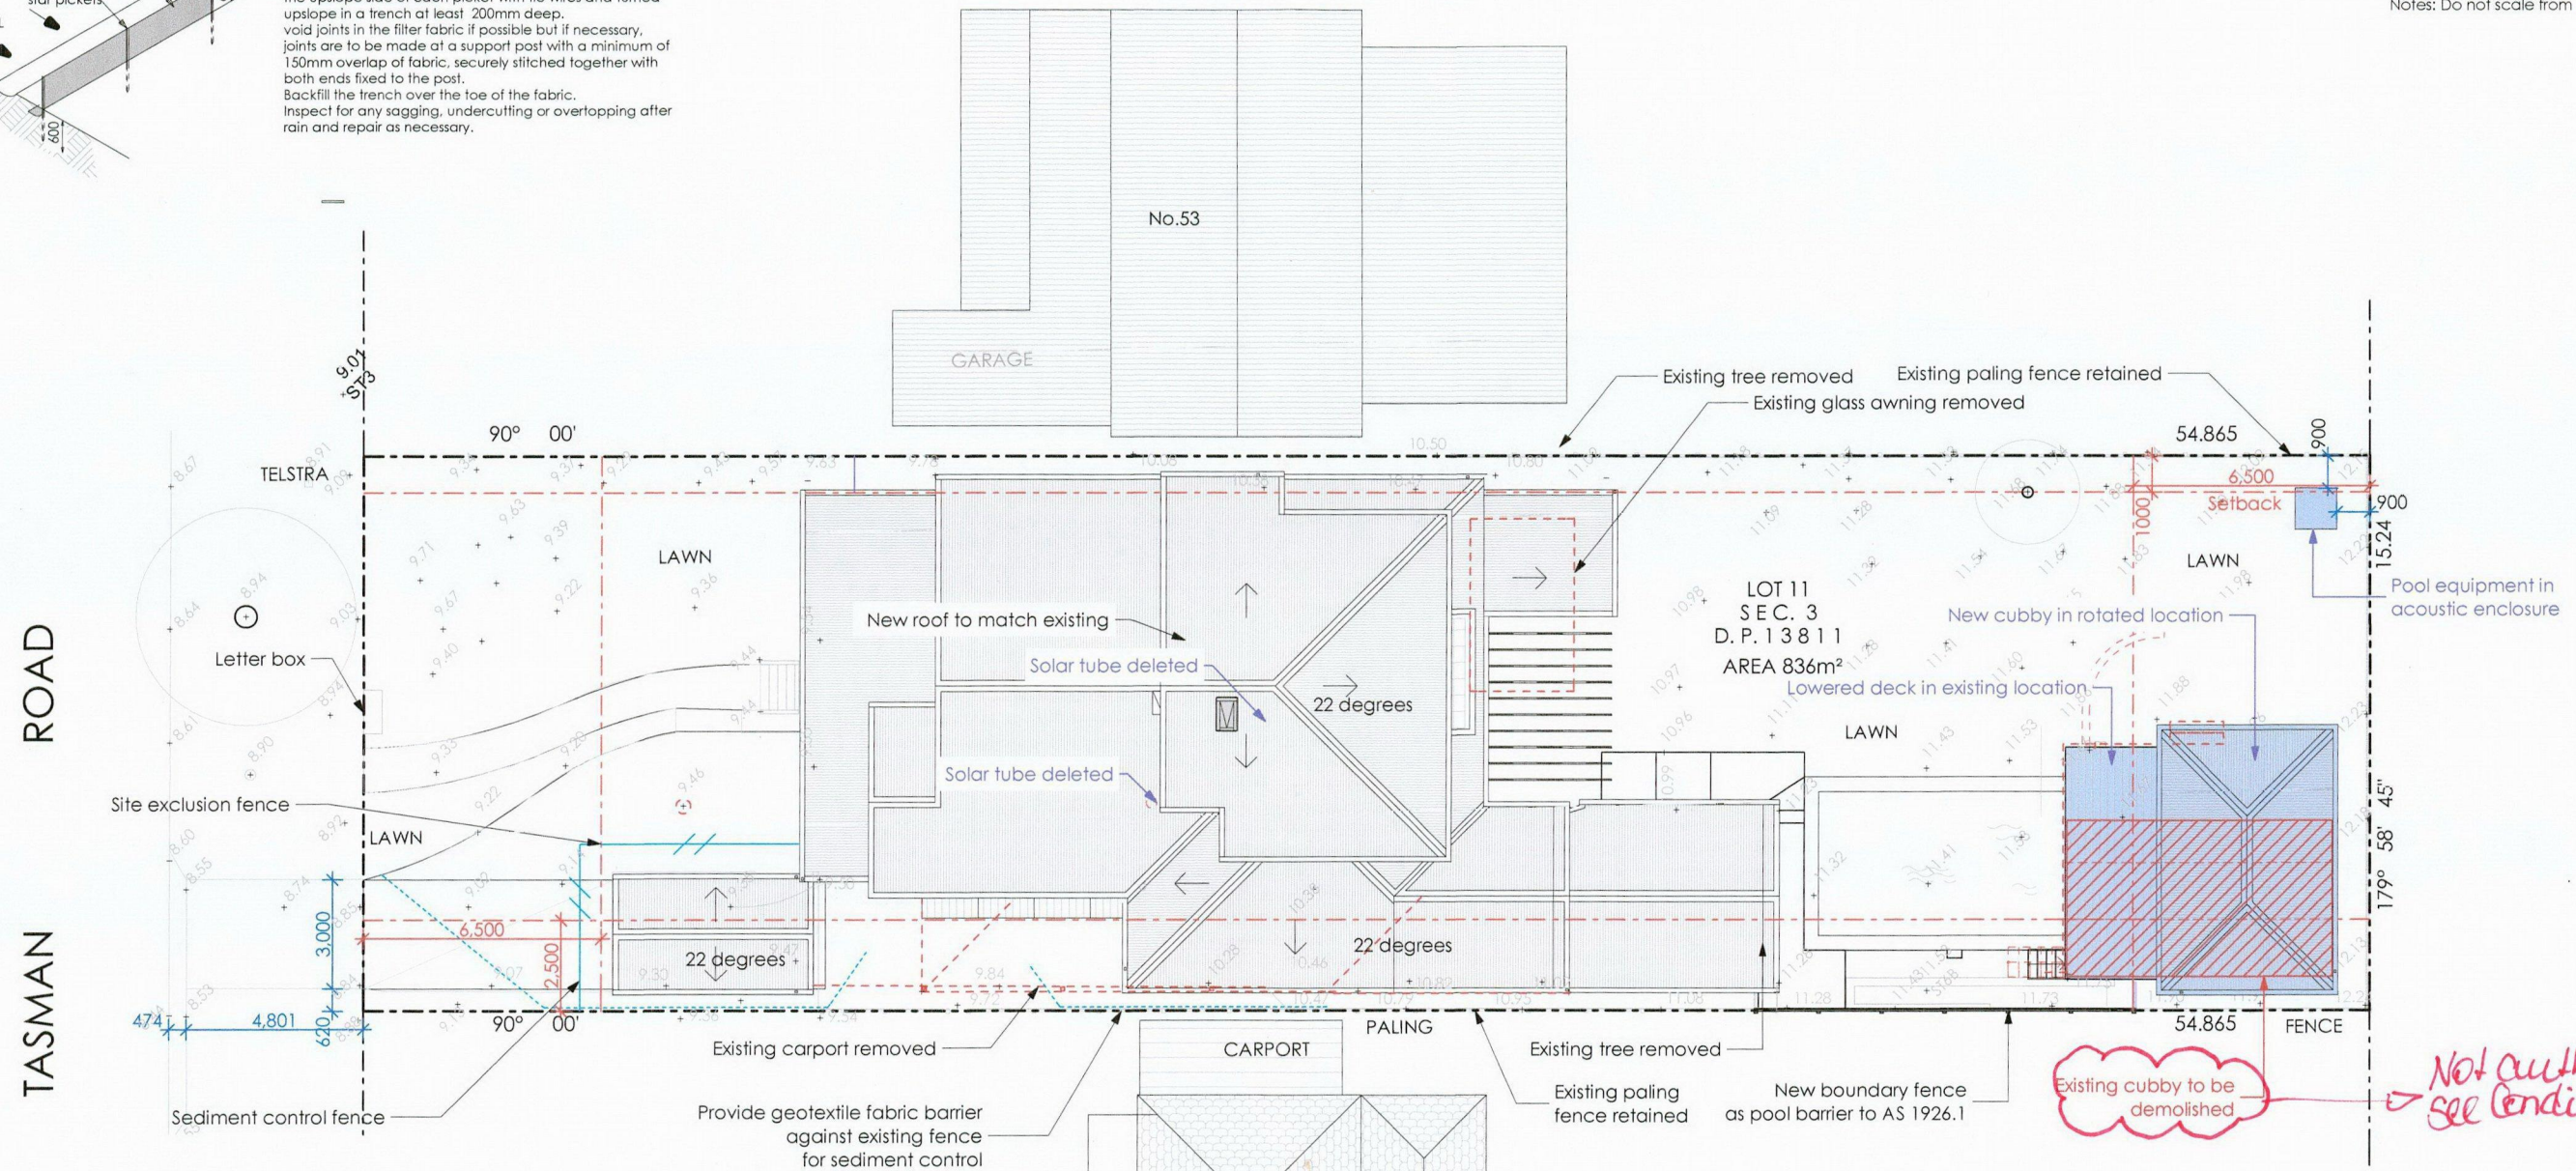


Notes: Do not scale from drawings

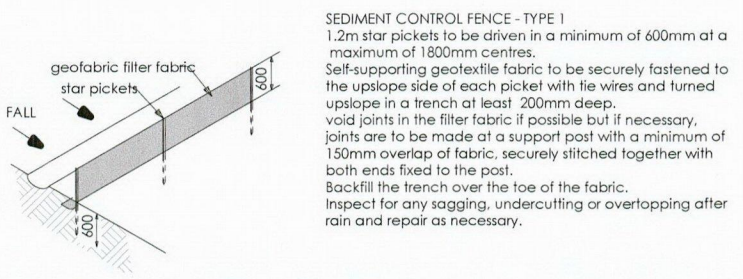

APPROVED DEVELOPMENT
CONSENT PLANS

NOTE: THESE PLANS MUST BE READ IN CONJUNCTION WITH THE DEVELOPMENT CO.

THIS APPROVAL DOES NOT AUTHORISE ANY WORKS ON THE ADJACENT ROAD RESERVE OR ANY COUNCIL RESERVE.




Notes: Do not scale from drawings.

NOTE: THESE PLANS MUST BE READ IN CONJUNCTION WITH THE PLANS OF DEVELOPMENT CO.

THIS APPROVAL DOES NOT AUTHORISE ANY WORKS ON THE ADJACENT ROAD RESERVE OR ANY COUNCIL RESERVE.

Notes: Do not scale from drawings

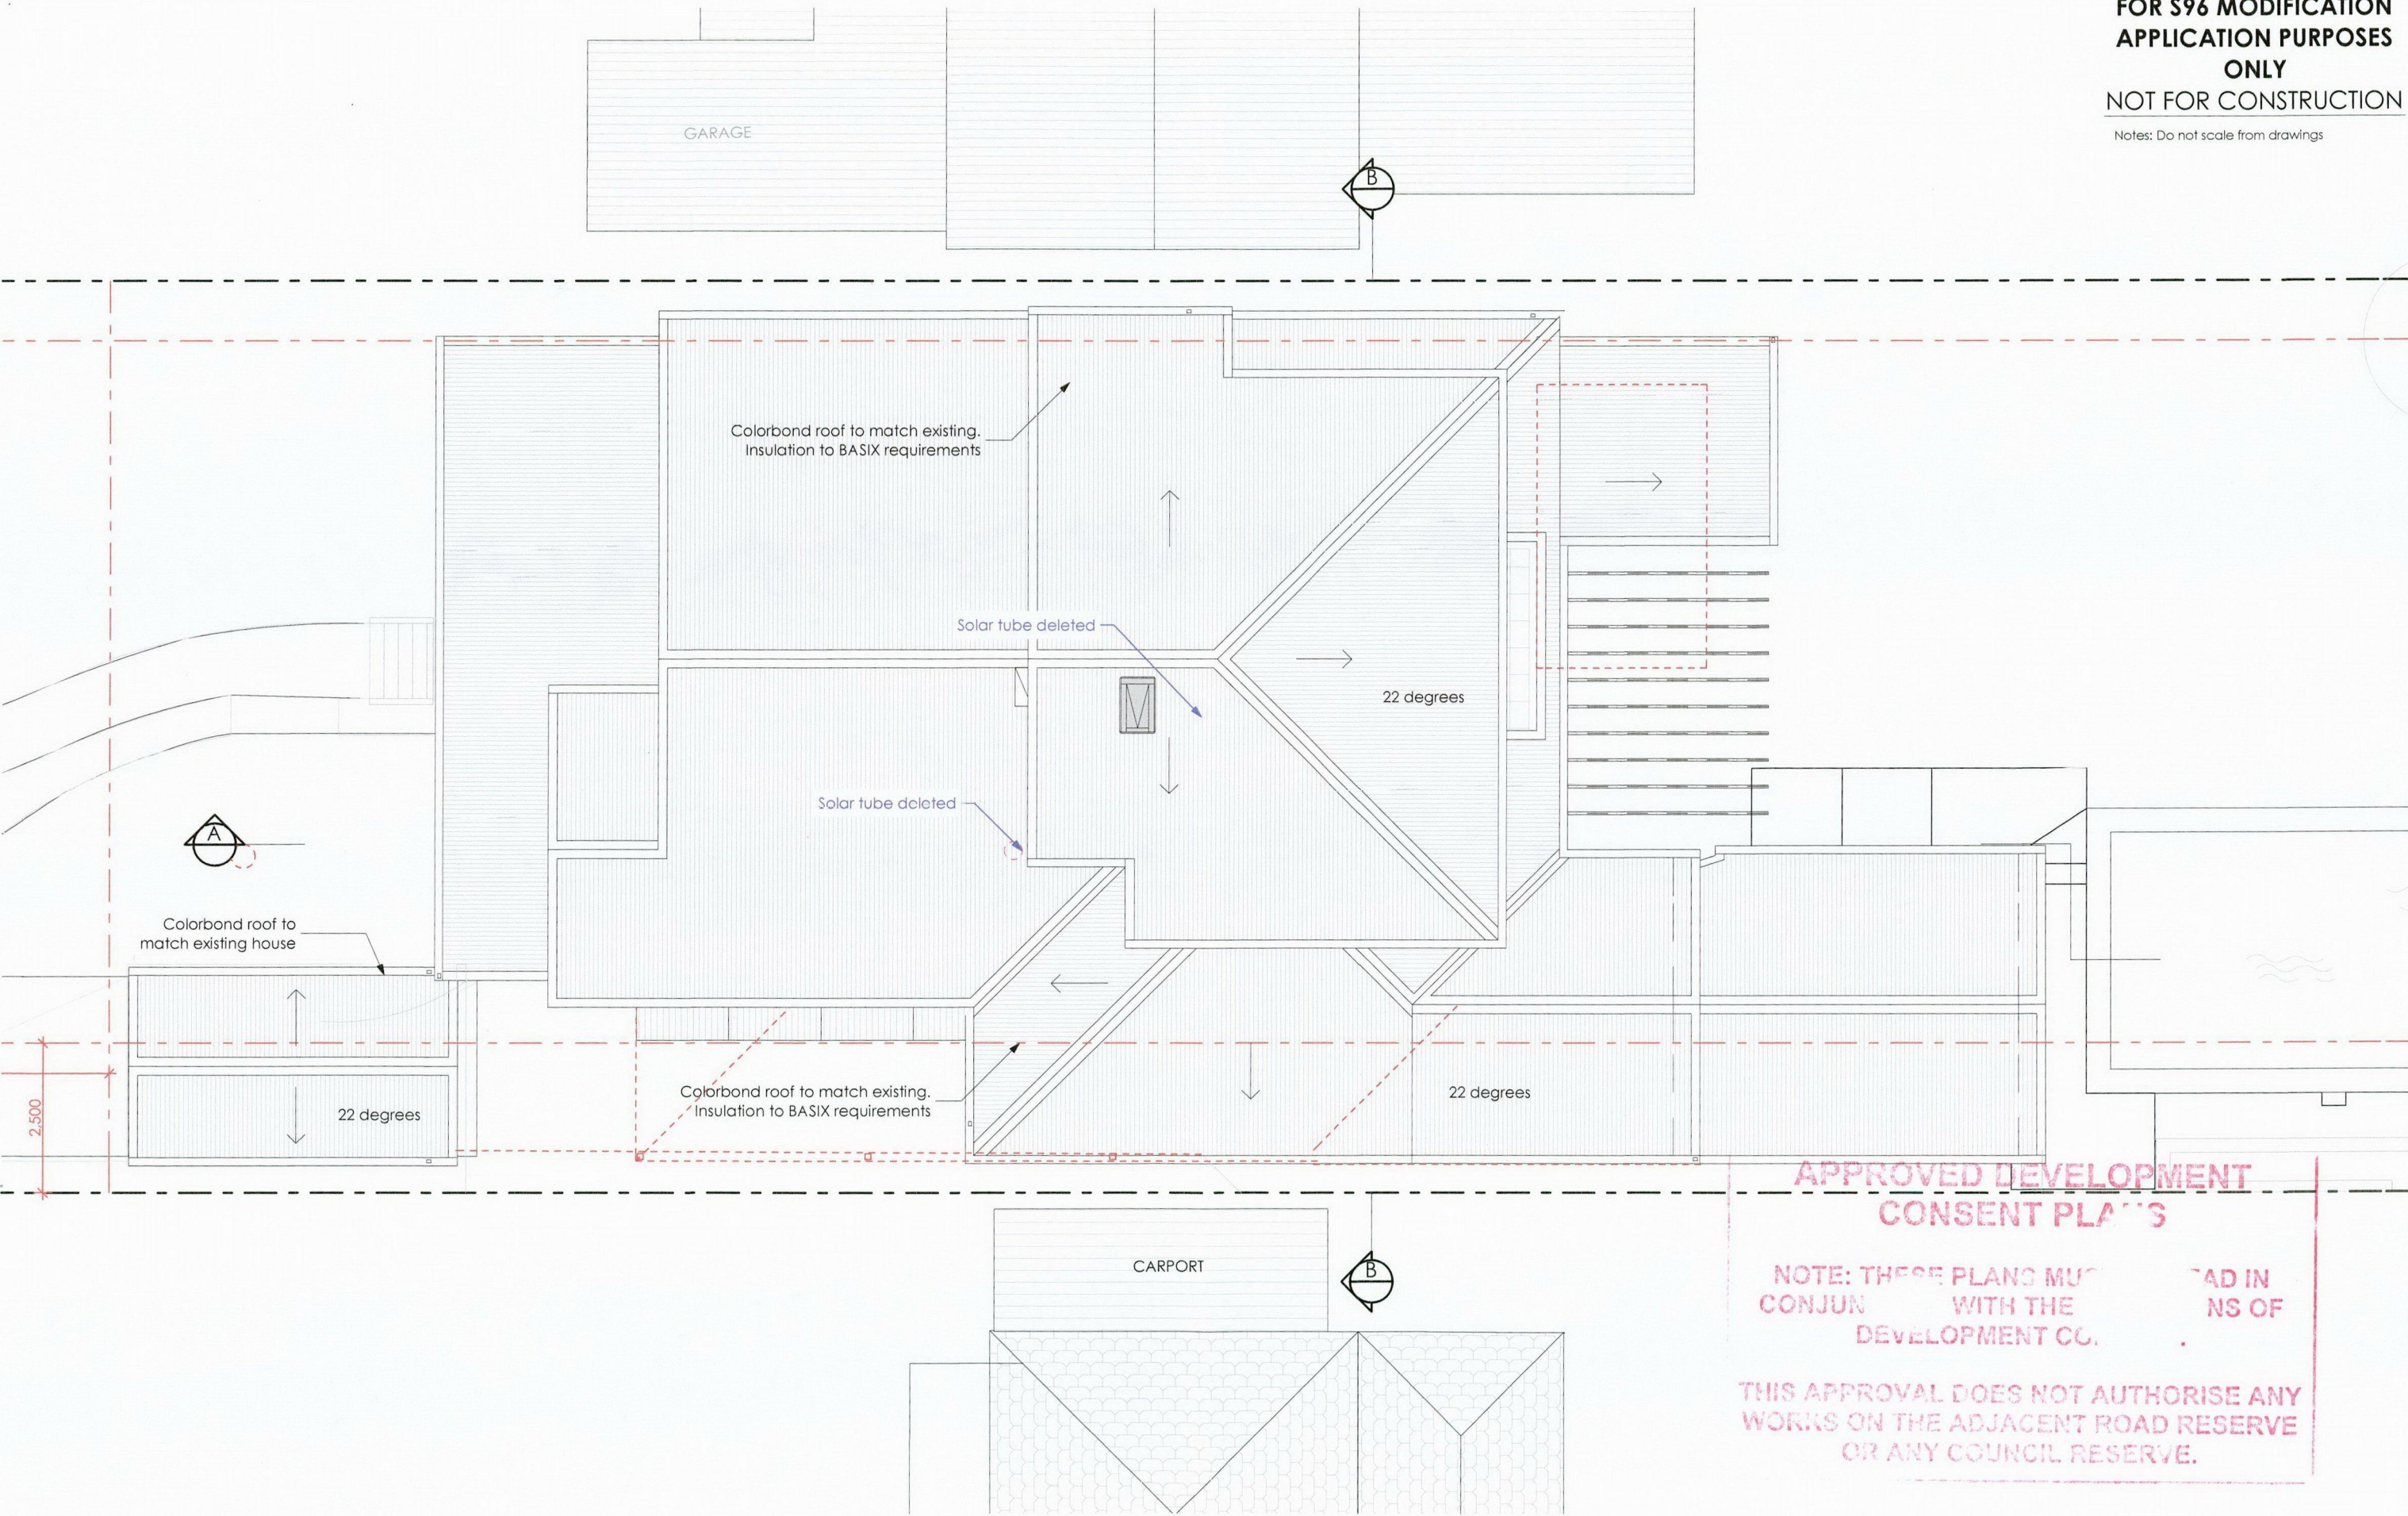

**APPROVED DEVELOPMENT
CONSENT PLANS**








NOTE: THESE PLANS MUST BE READ IN
CONJUNCTION WITH THE DEVELOPMENT CO.
CONDITIONS OF THE DEVELOPMENT CONSENT.

THIS APPROVAL DOES NOT AUTHORISE ANY
WORKS ON THE ADJACENT ROAD RESERVE
OR ANY COUNCIL RESERVE.



**FOR S96 MODIFICATION
APPLICATION PURPOSES
ONLY
NOT FOR CONSTRUCTION**


Notes: Do not scale from drawings

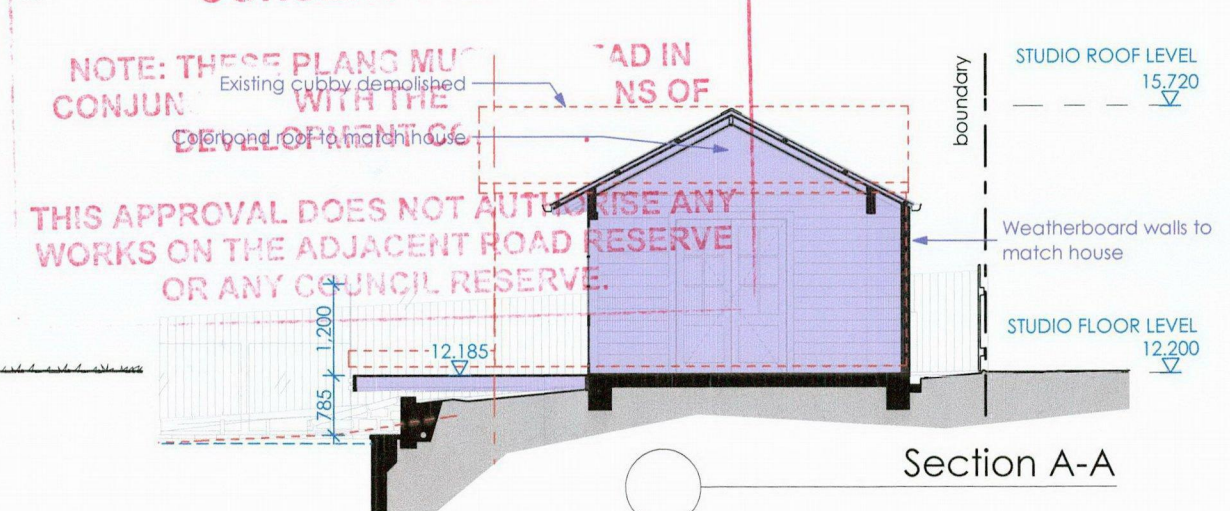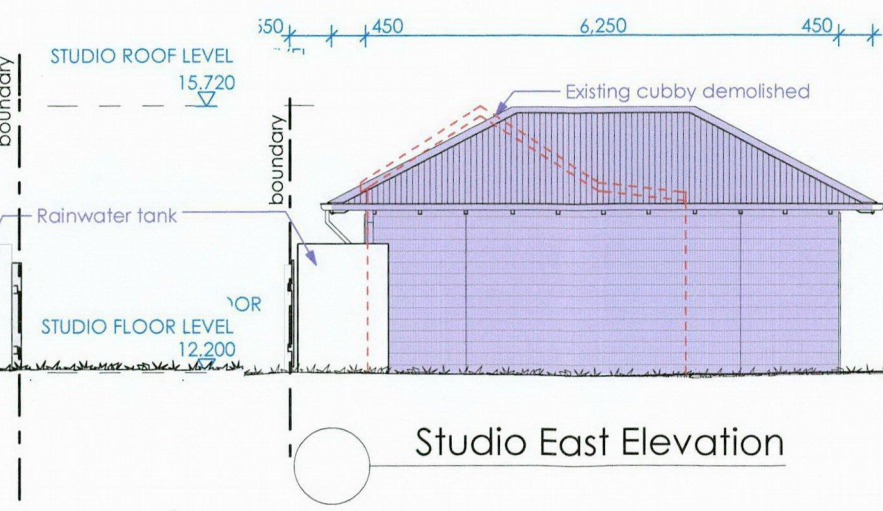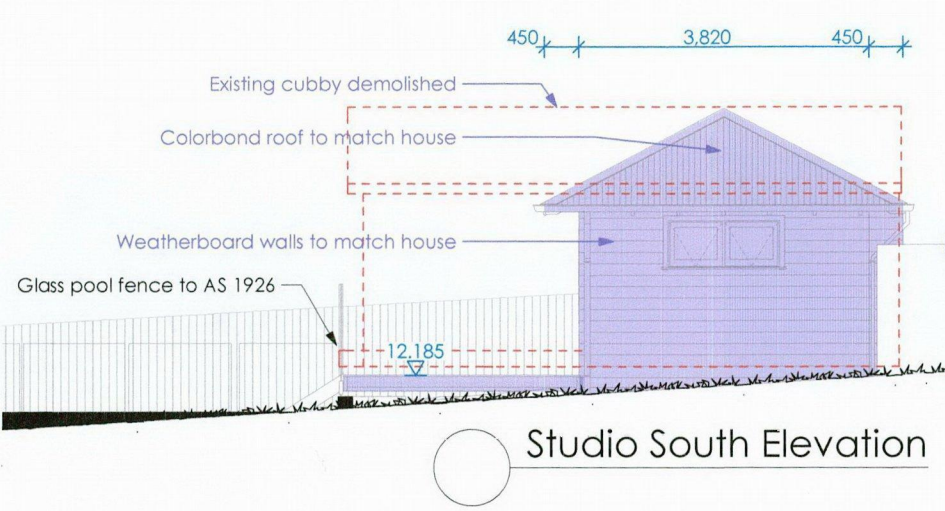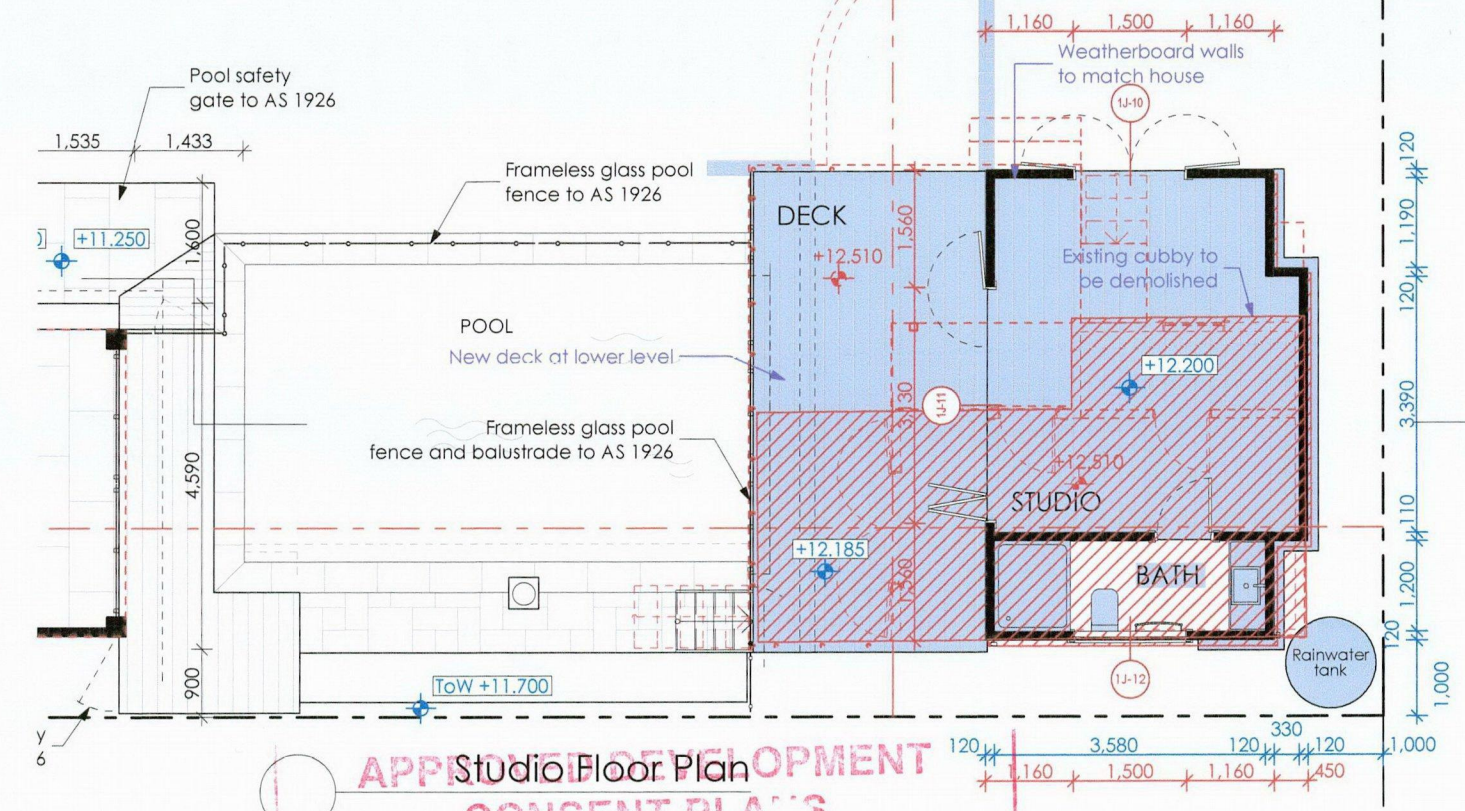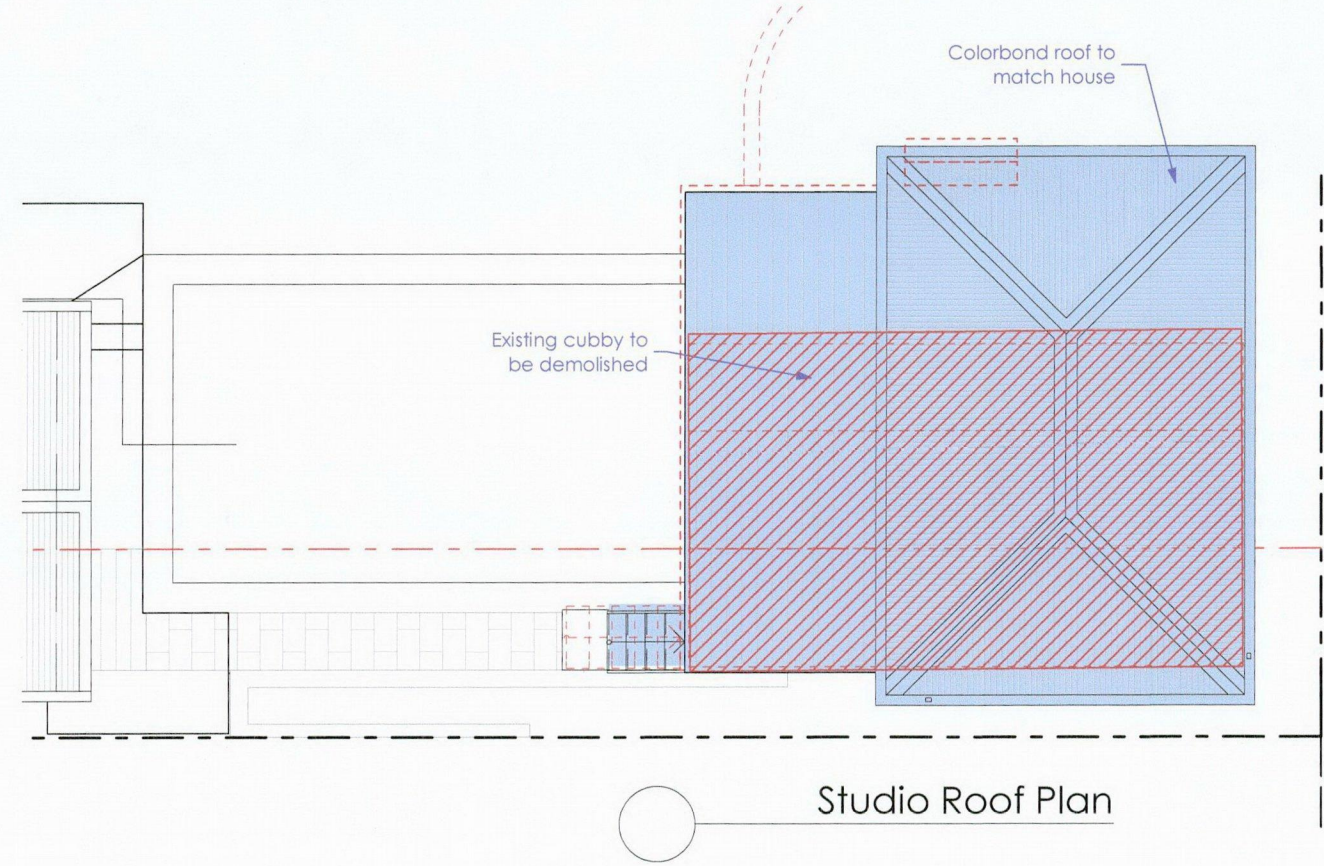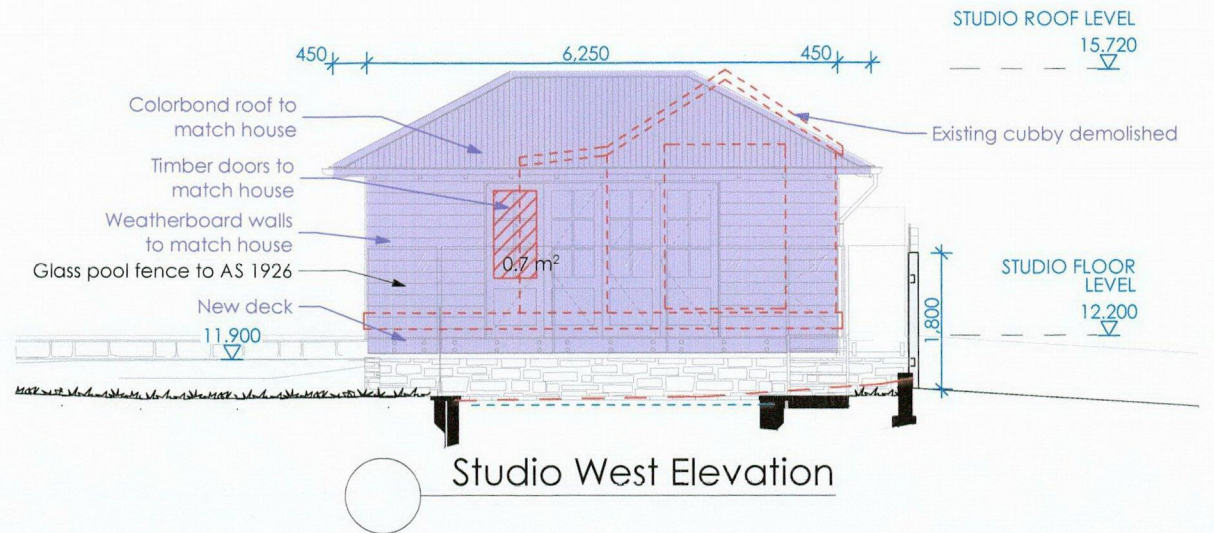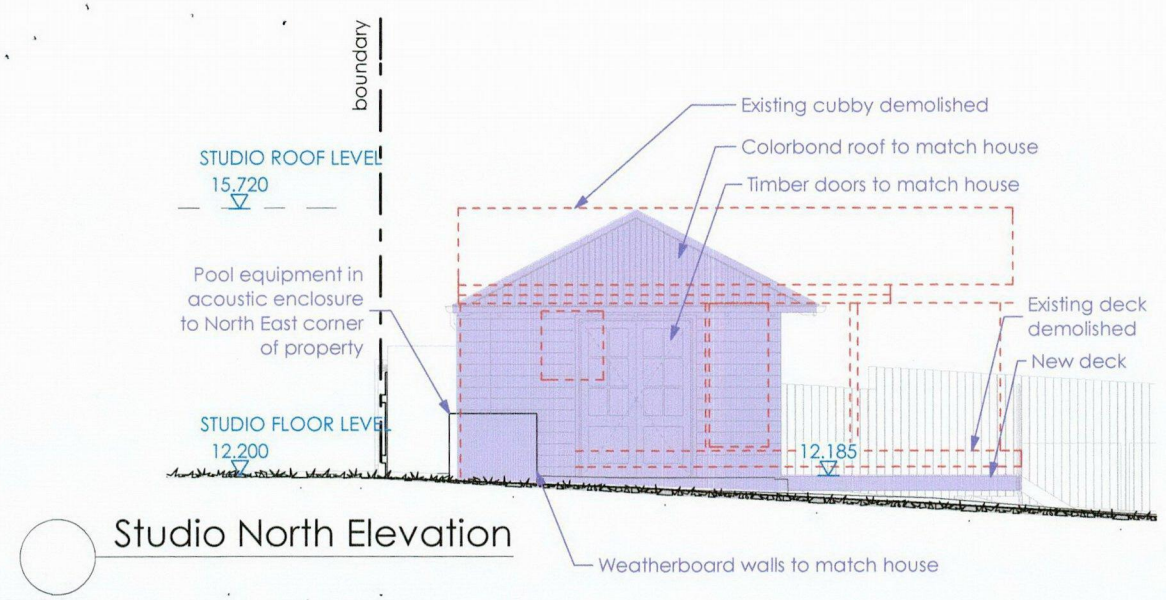


**APPROVED DEVELOPMENT
CONSENT PLANS**


NOTE: THESE PLANS MUST BE USED IN CONJUNCTION WITH THE DEVELOPMENT CONSENTS

THIS APPROVAL DOES NOT AUTHORISE ANY WORKS ON THE ADJACENT ROAD RESERVE OR ANY COUNCIL RESERVE.

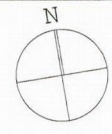

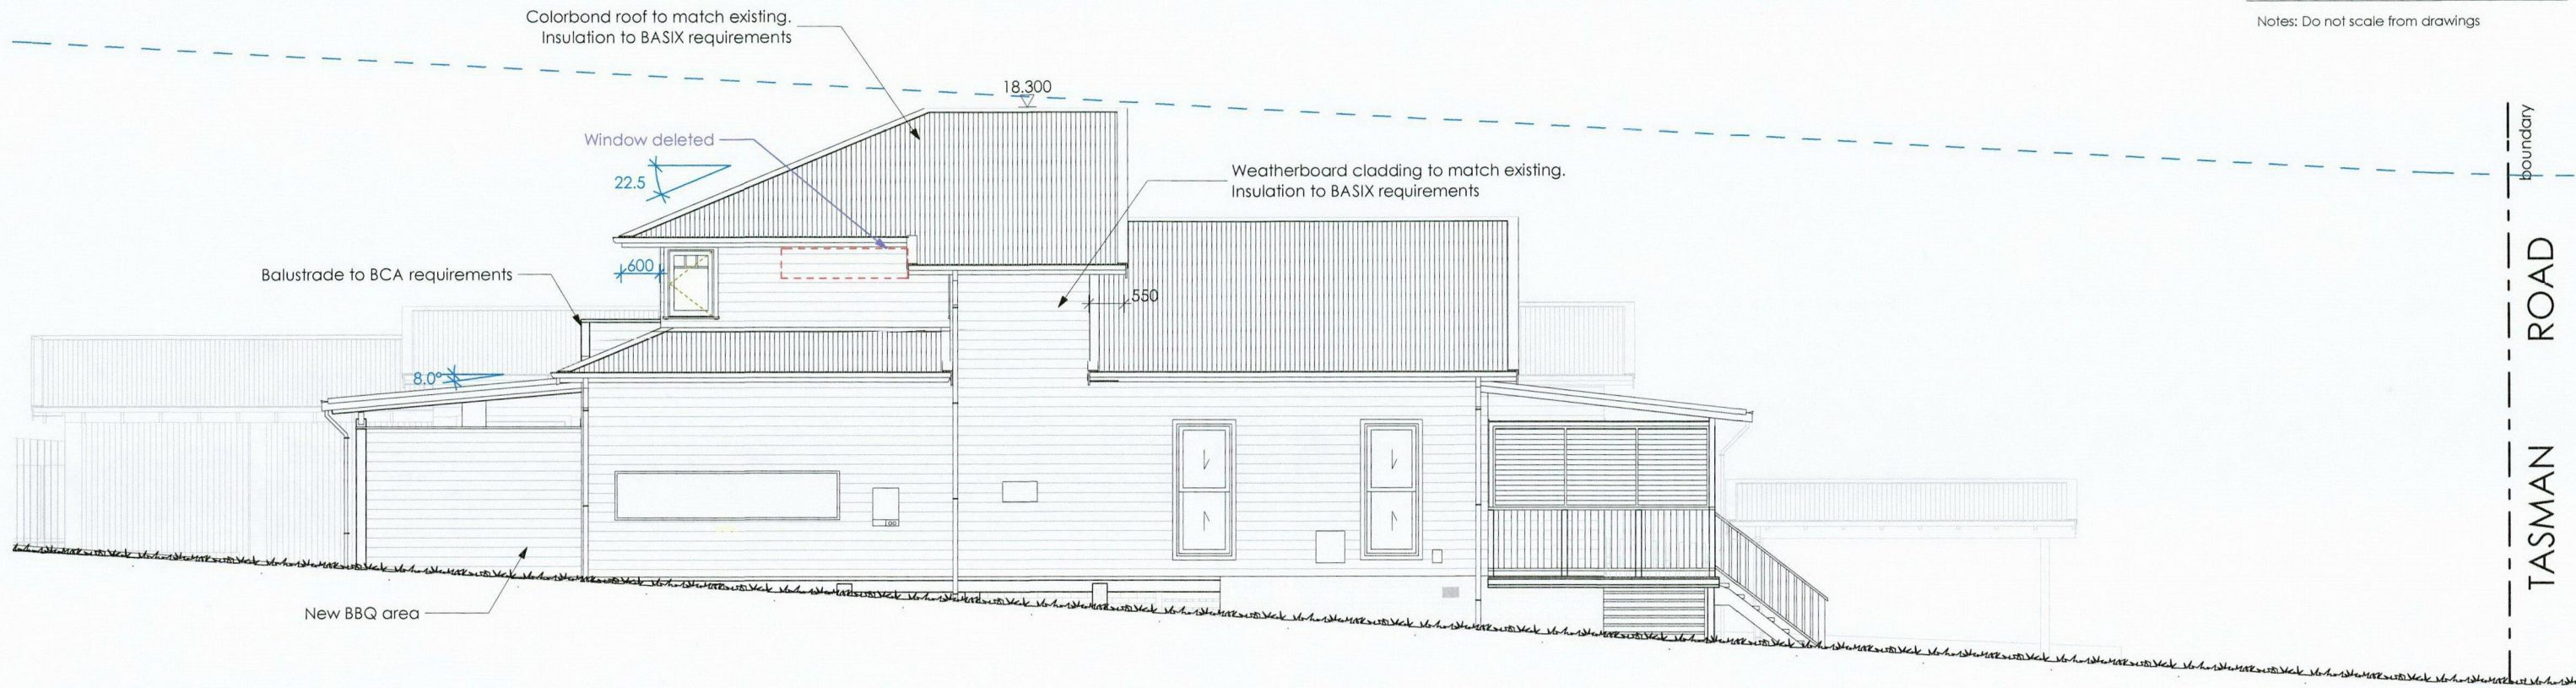


North Elevation
1:100

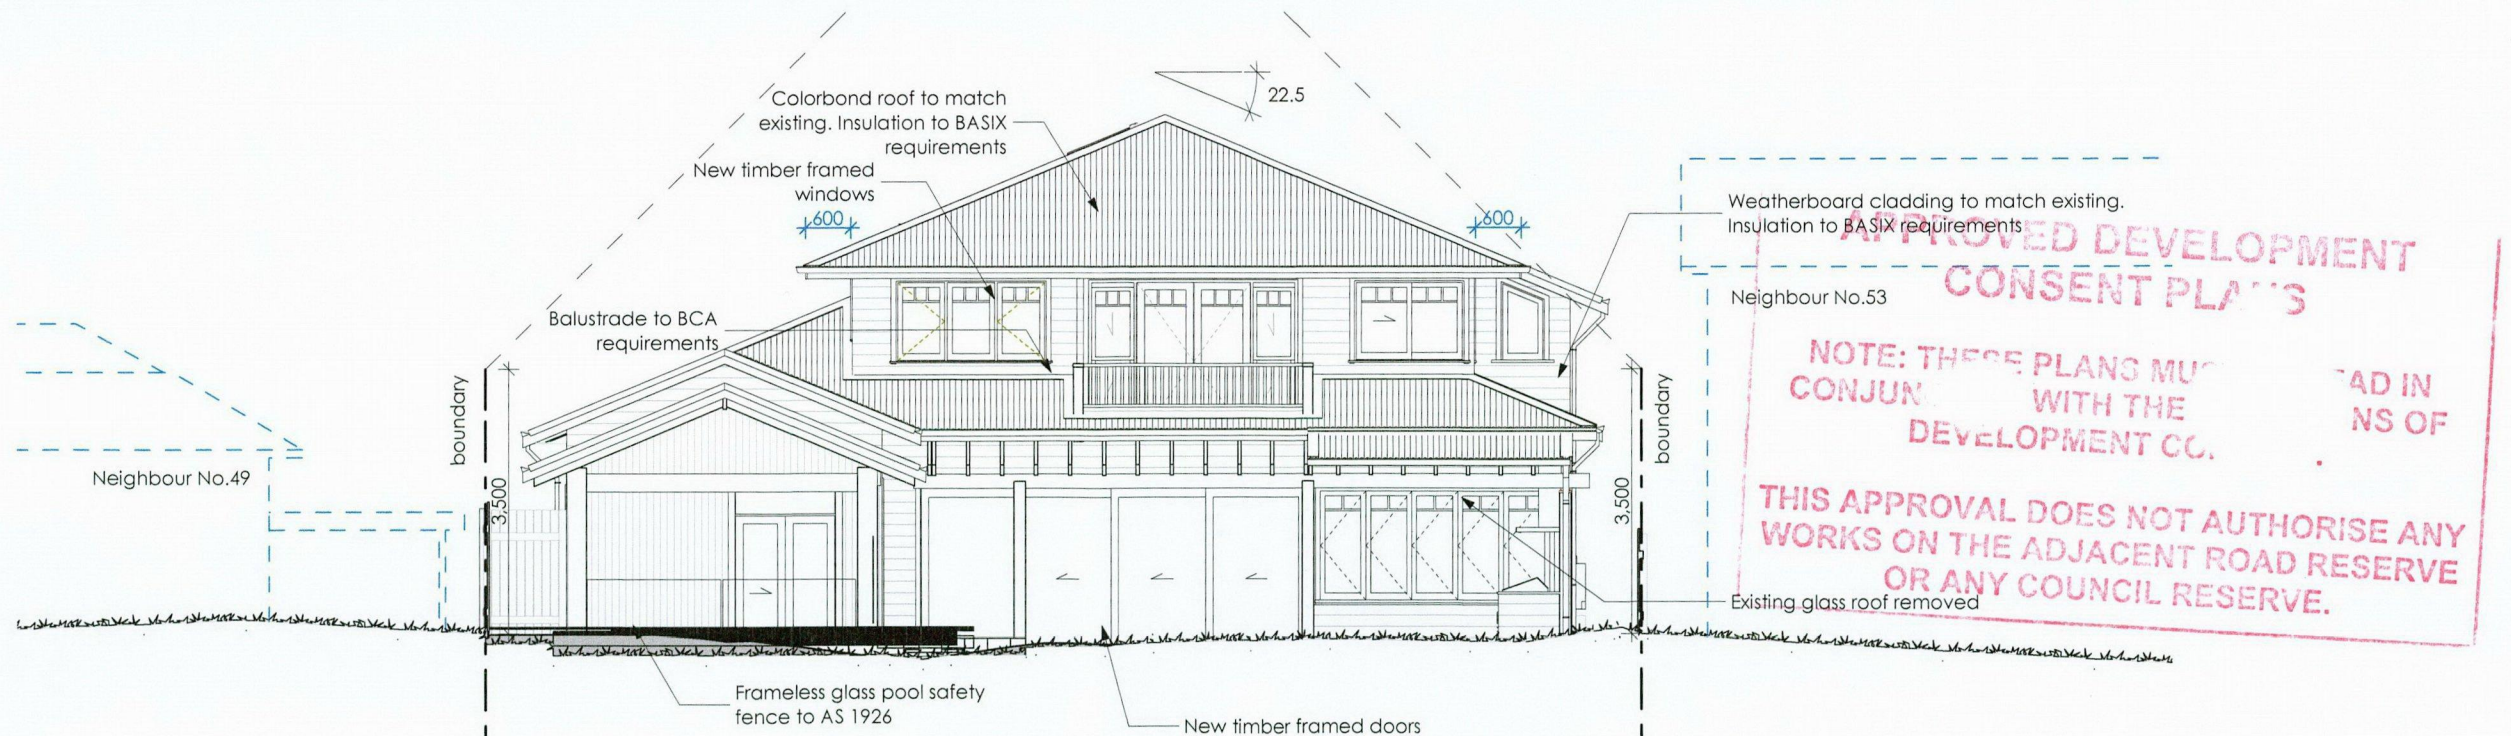


East Elevation
1:100

Notes: Do not scale from drawings

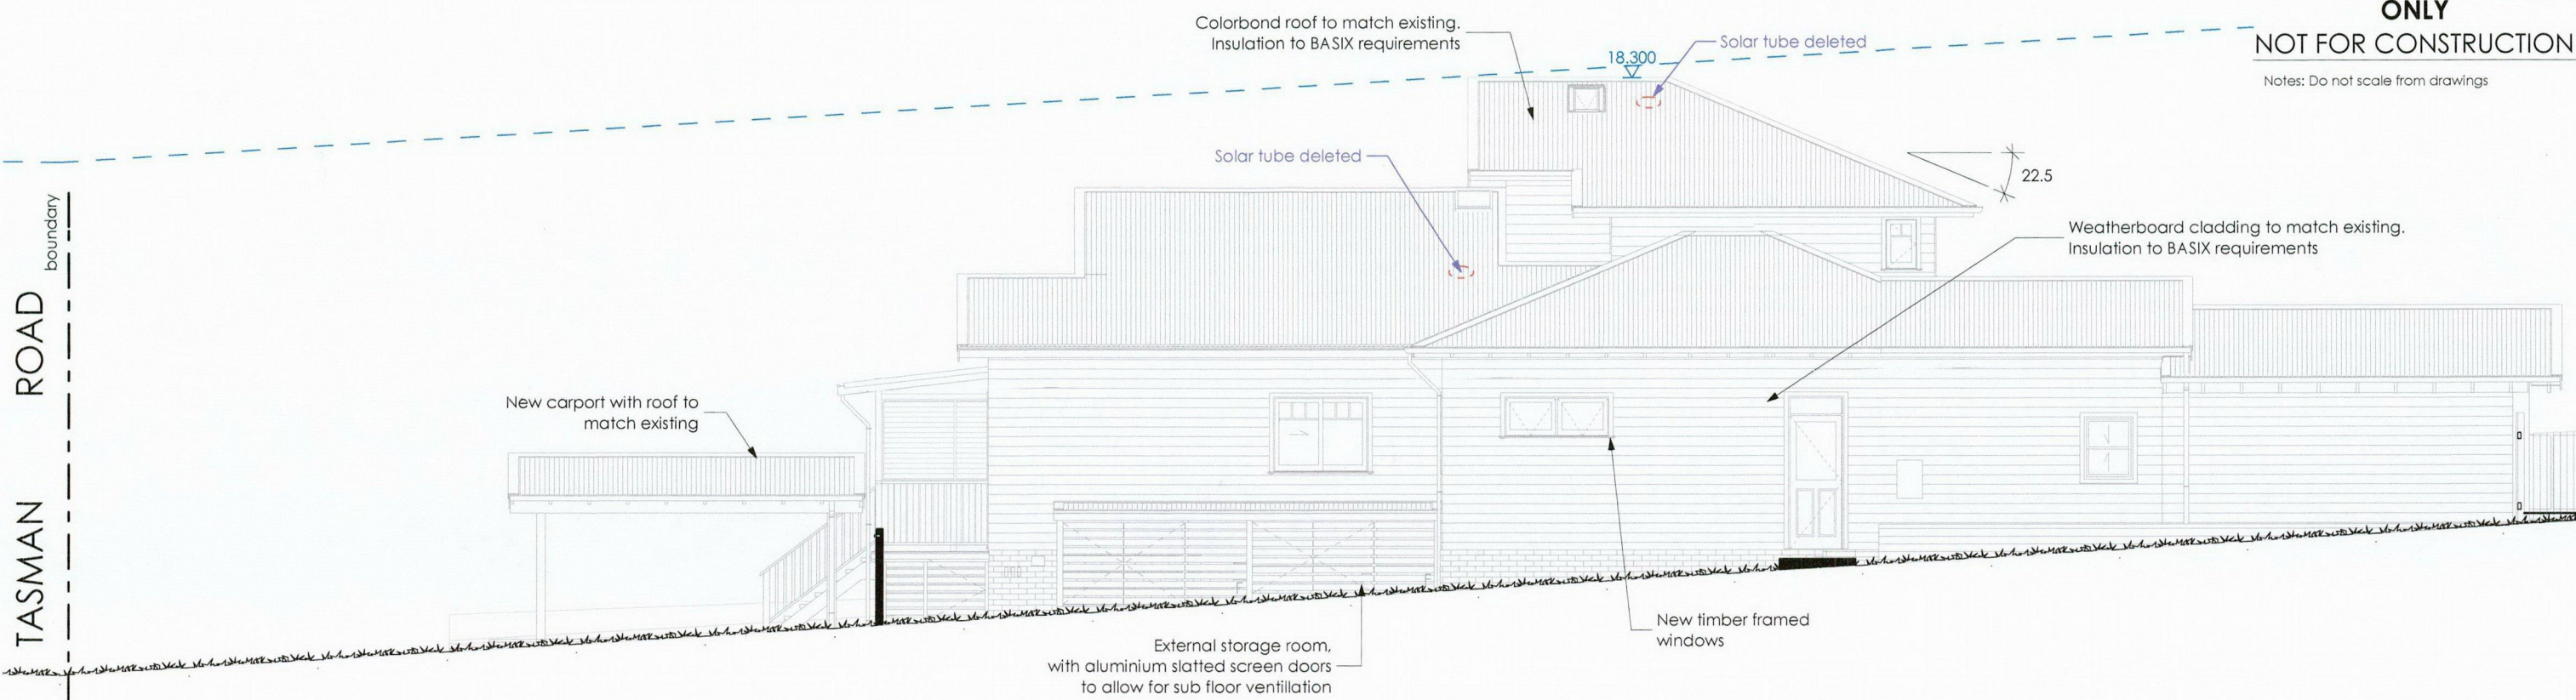

South Elevation
1:100

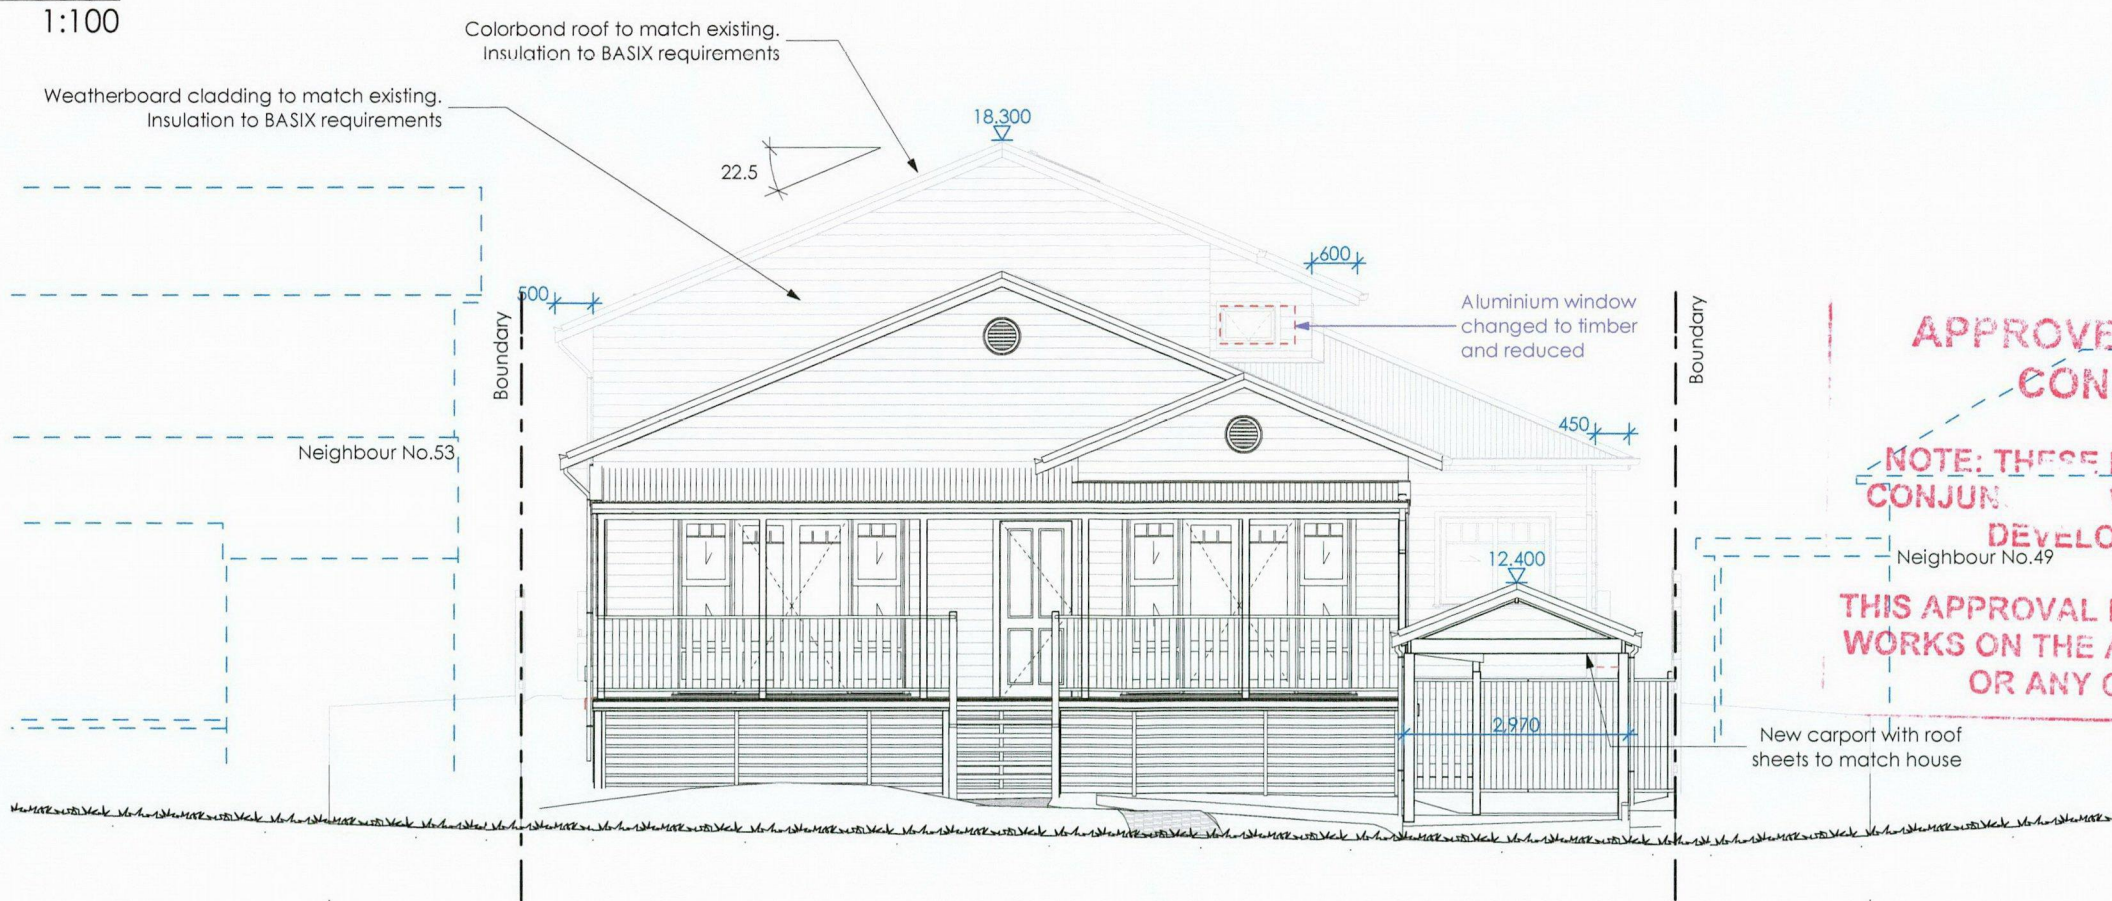


West Elevation
1:100

**APPROVED DEVELOPMENT
CONSENT PLANS**


NOTE: THESE PLANS MUST BE READ IN CONJUNCTION WITH THE DEVELOPMENT CO. CONDITIONS OF

**THIS APPROVAL DOES NOT AUTHORISE ANY
WORKS ON THE ADJACENT ROAD RESERVE
OR ANY COUNCIL RESERVE.**


Notes: Do not scale from drawings

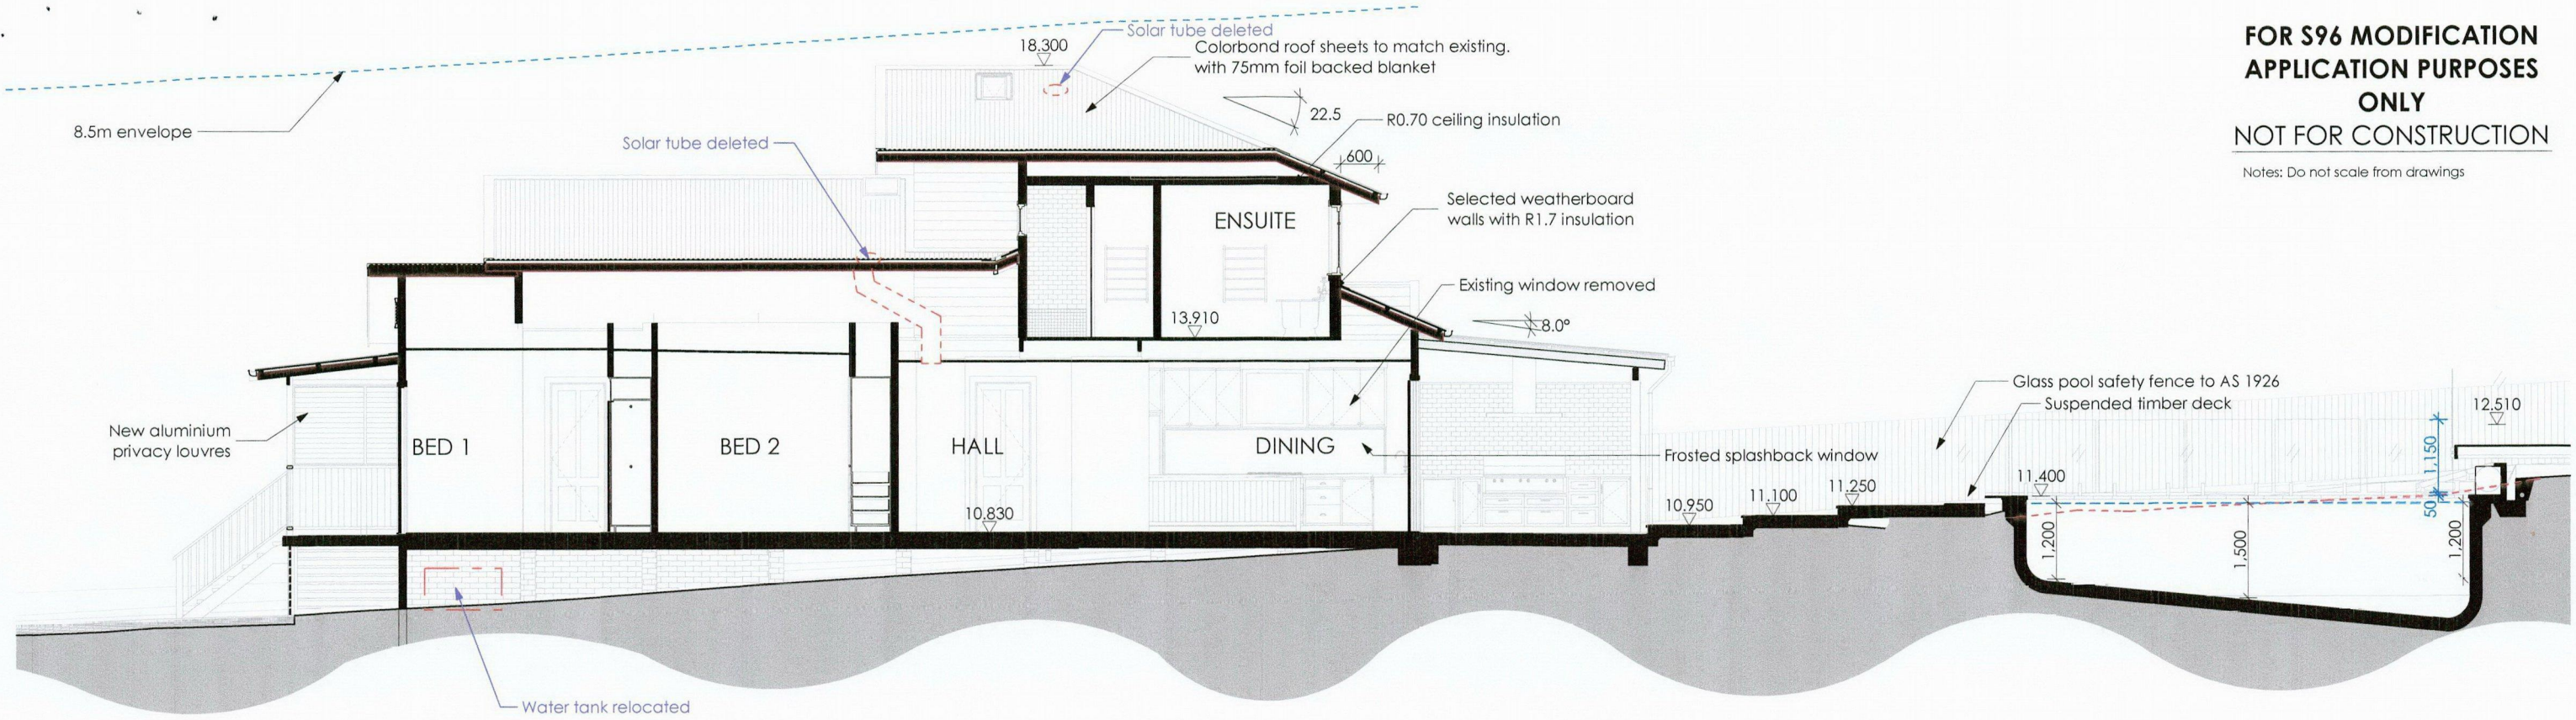

Section A-A
1:100

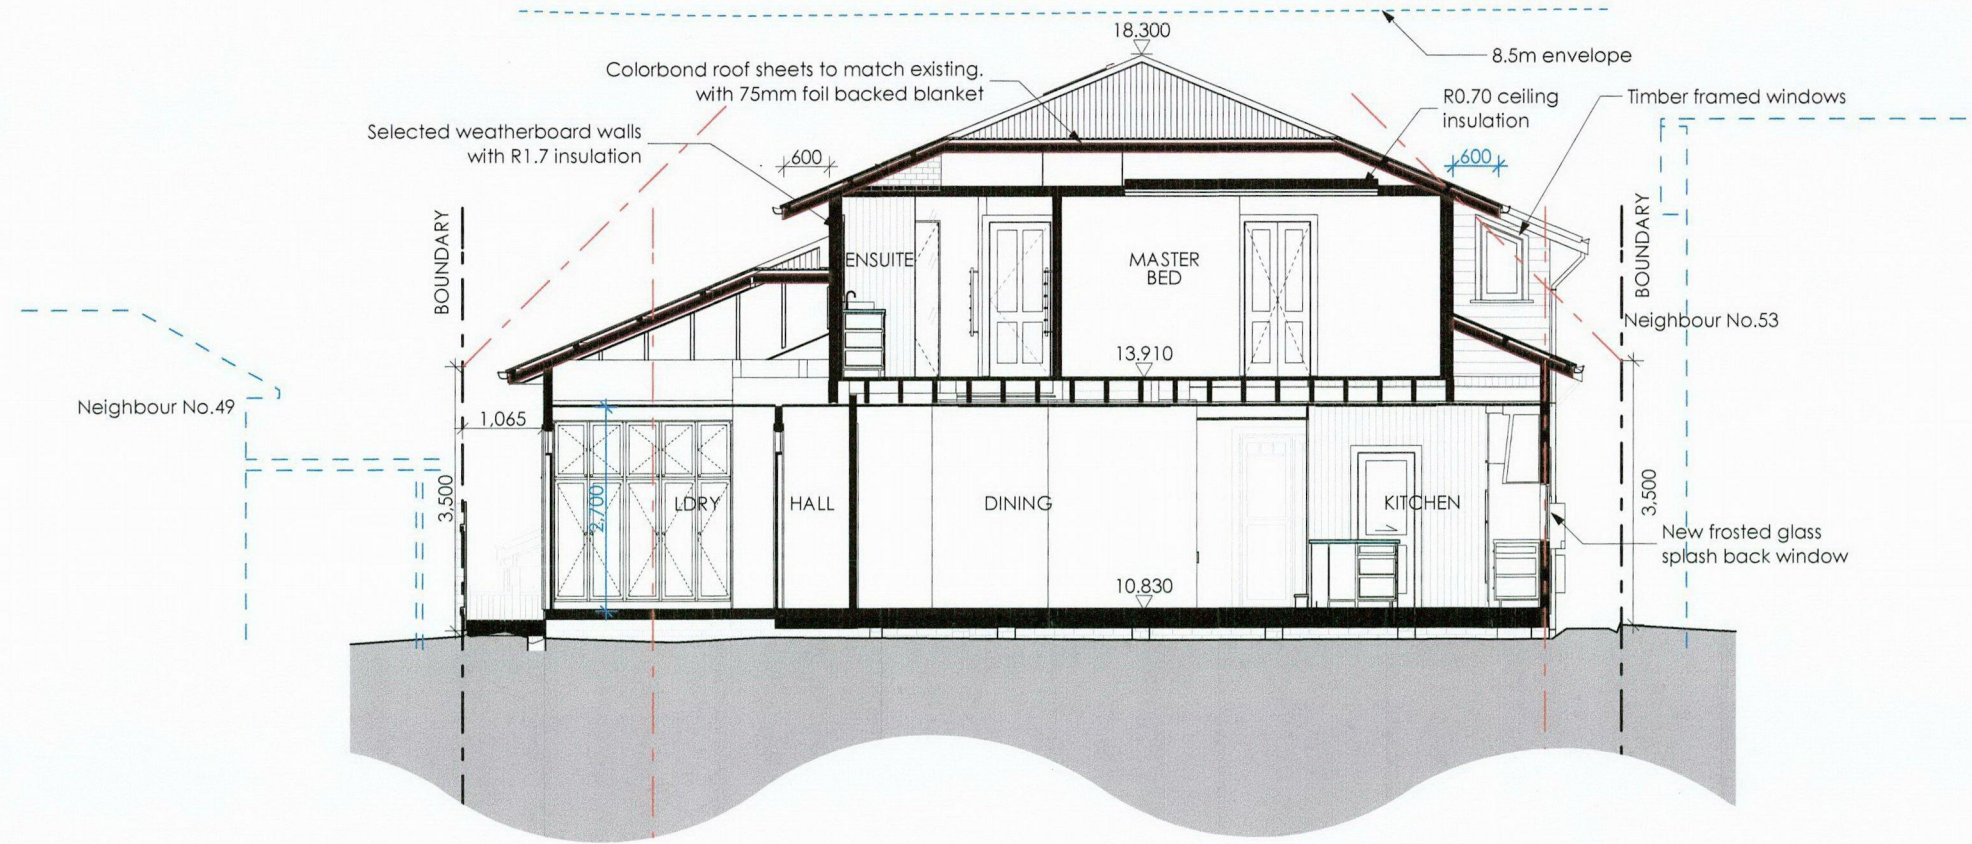

Section B-B
1:100

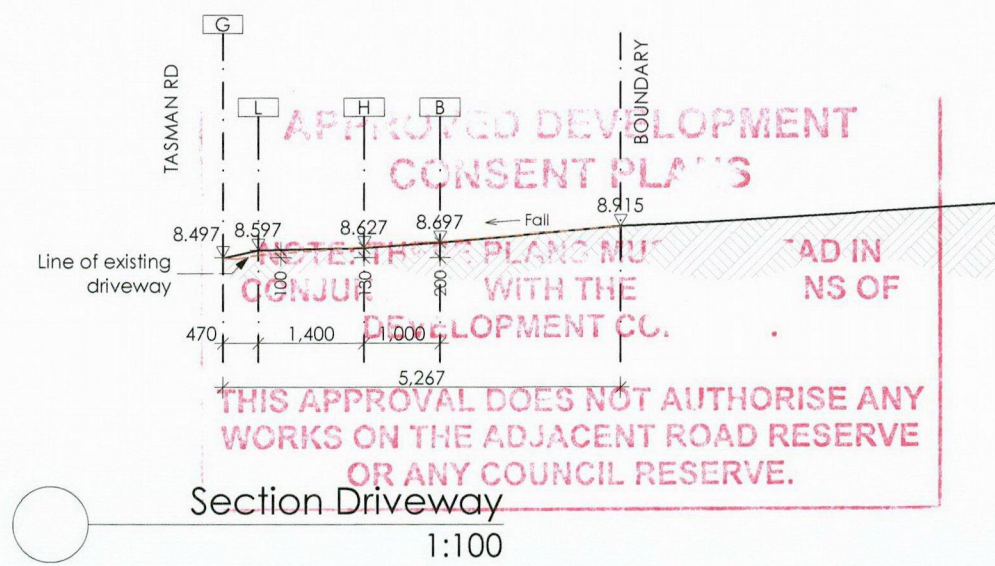

Section Driveway
1:100