


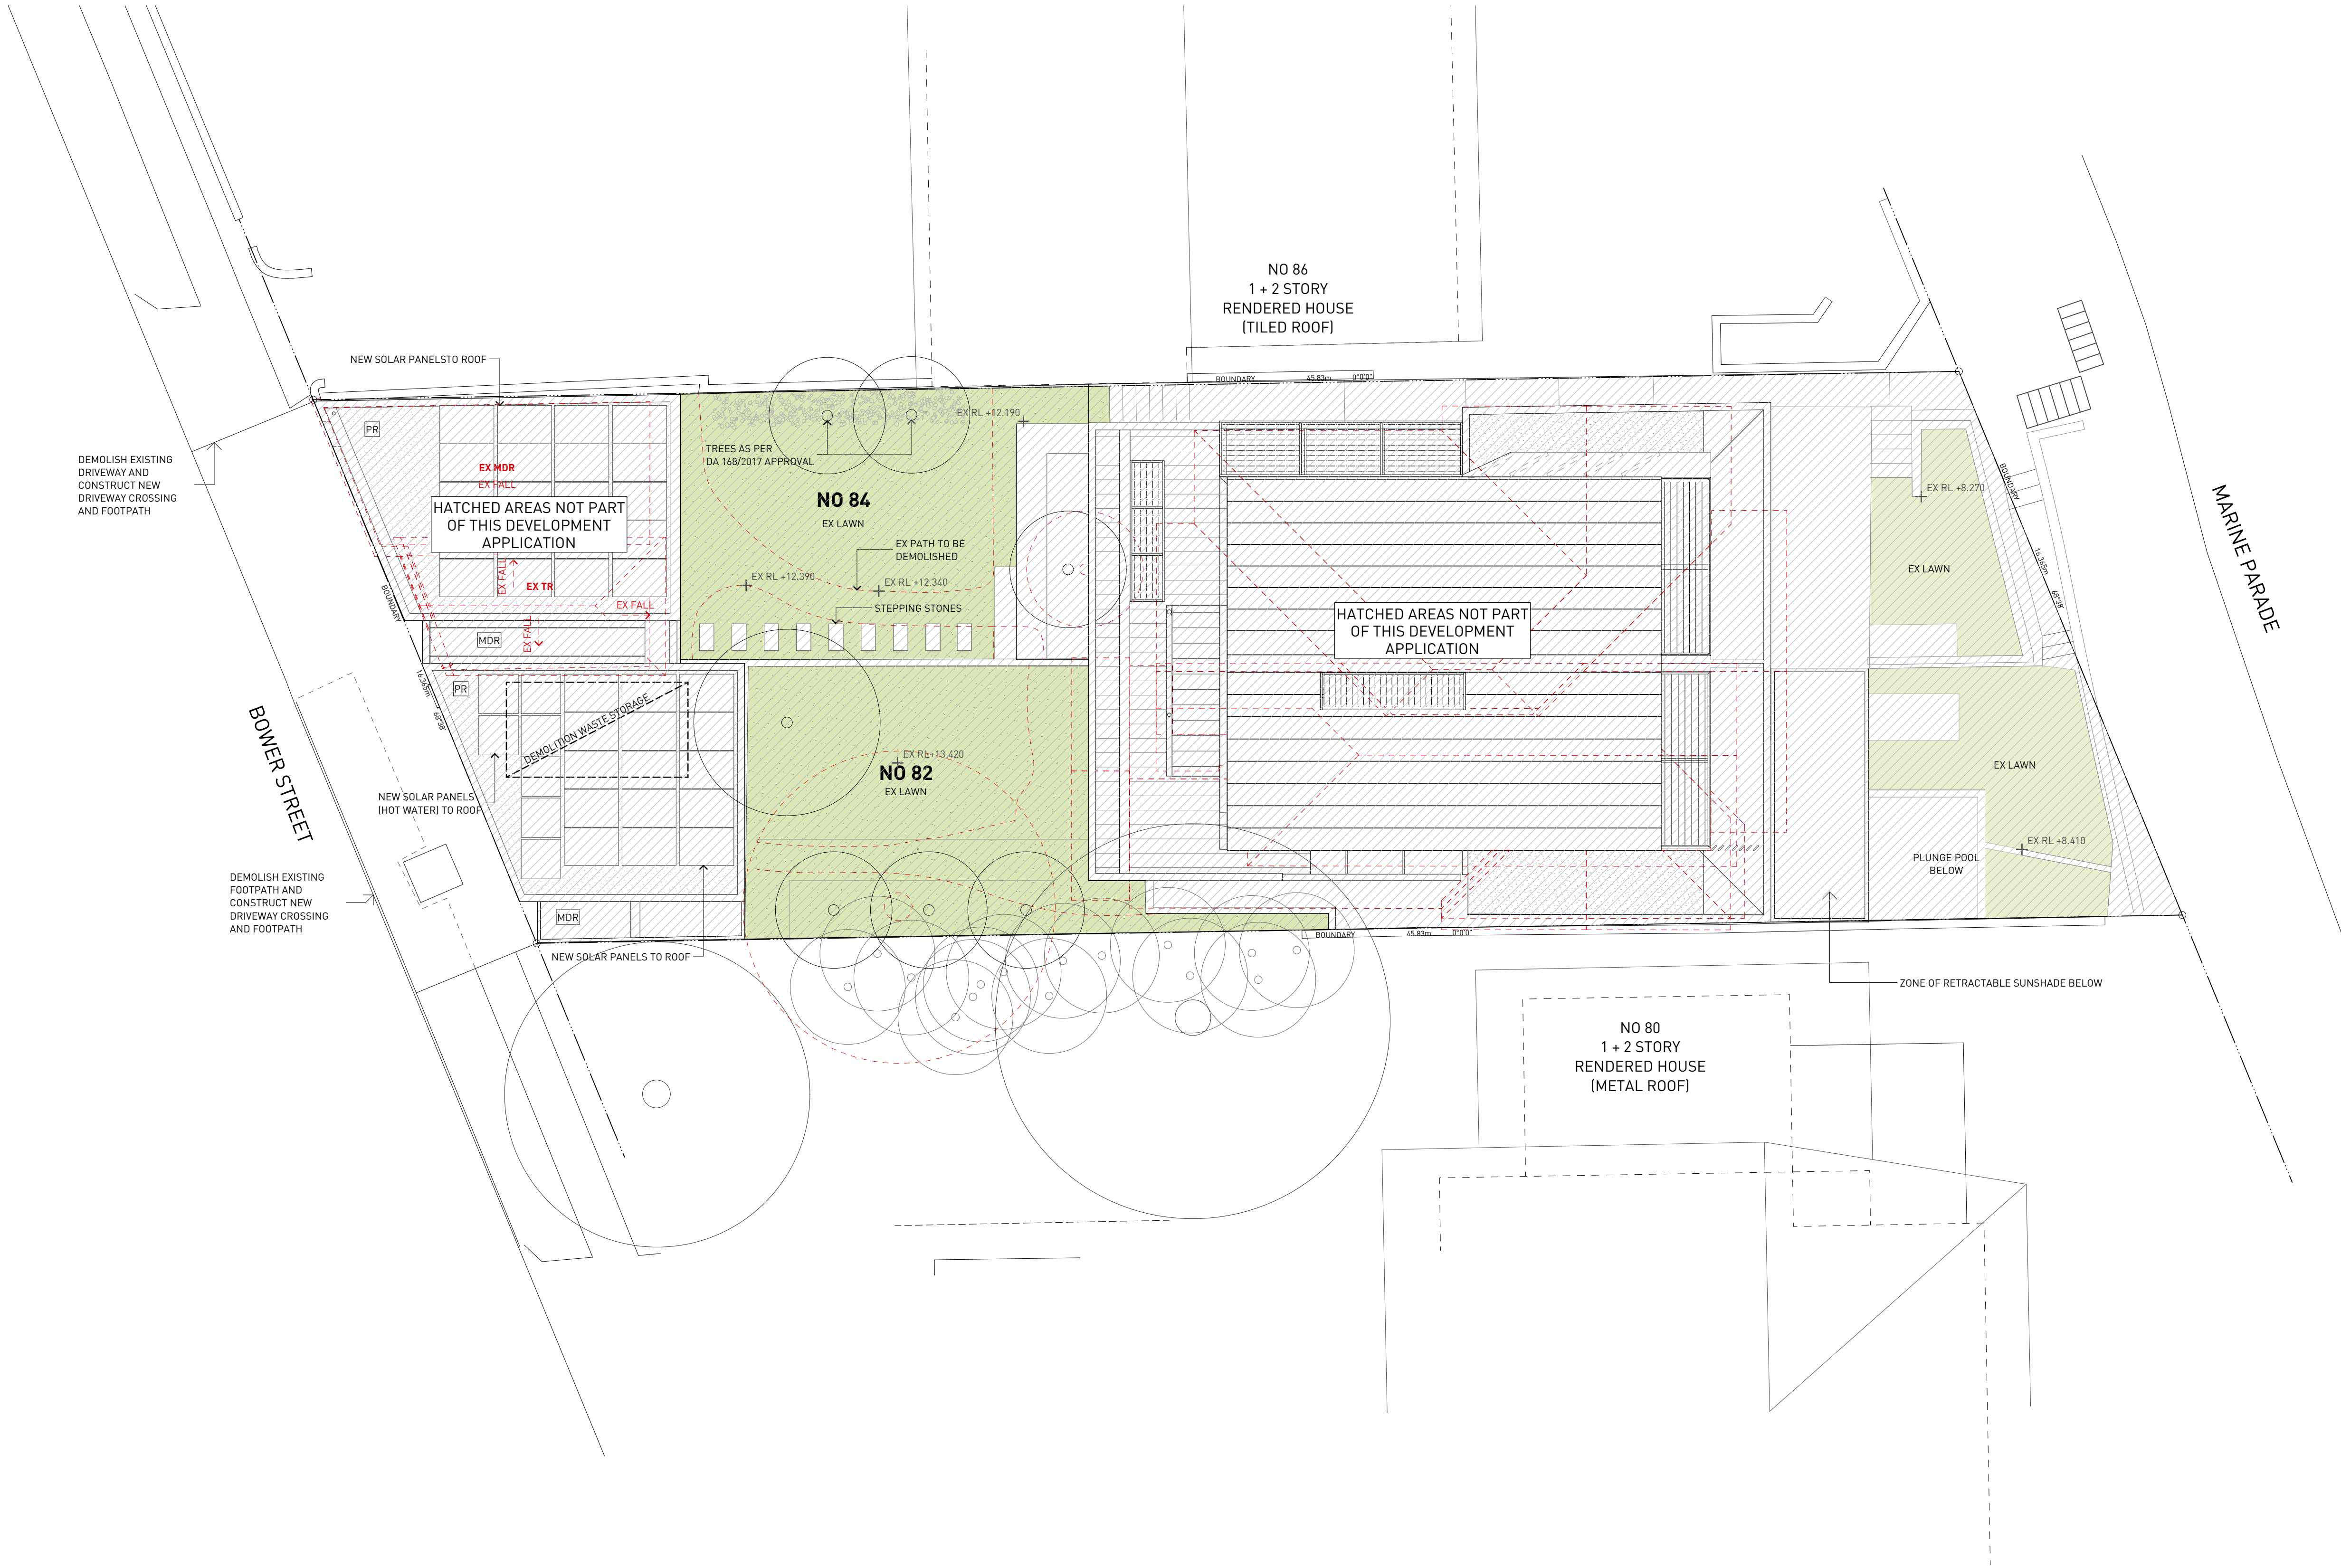


1 SITE PLAN/LANDSCAPE
1:100

General Notes

1. NEVER scale off drawings, use figured dimensions only.
2. Verify all dimensions on site prior to commencement & report discrepancies to the architect.
3. Drawings describe scope of works and general set out. These drawings are not shop drawings. Set out to be undertaken by surveyor on site. Shop drawings should be prepared where required or necessary

LEGEND

Refer to the notes page for legend that includes further notes and explanation of abbreviation

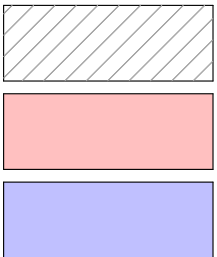

NOT PART OF DEVELOPMENT APPLICATION

SUBJECT RECONSTRUCTED FABRIC

SUBJECT FABRIC TO BE RECONSTRUCTED

DOCUMENT

SITE PLAN

DOCUMENT

DEVELOPMENT APPLICATION

REV A 10/12/19

STAGE

DA SUBMISSION

PROJECT

82- 84 Bower Street Manly


CLIENT

Michael & Jenny Bushell John & Anna Lake


ARCHITECTURE URBAN PLANNING
M1/147 McEvoy St Alexandria NSW 2015
P 02 9516 2022 E email@smithtzannes.com.au
smithtzannes.com.au
Nominated Architect: Peter Smith (Reg 7024)



2 BASEMENT
1:100

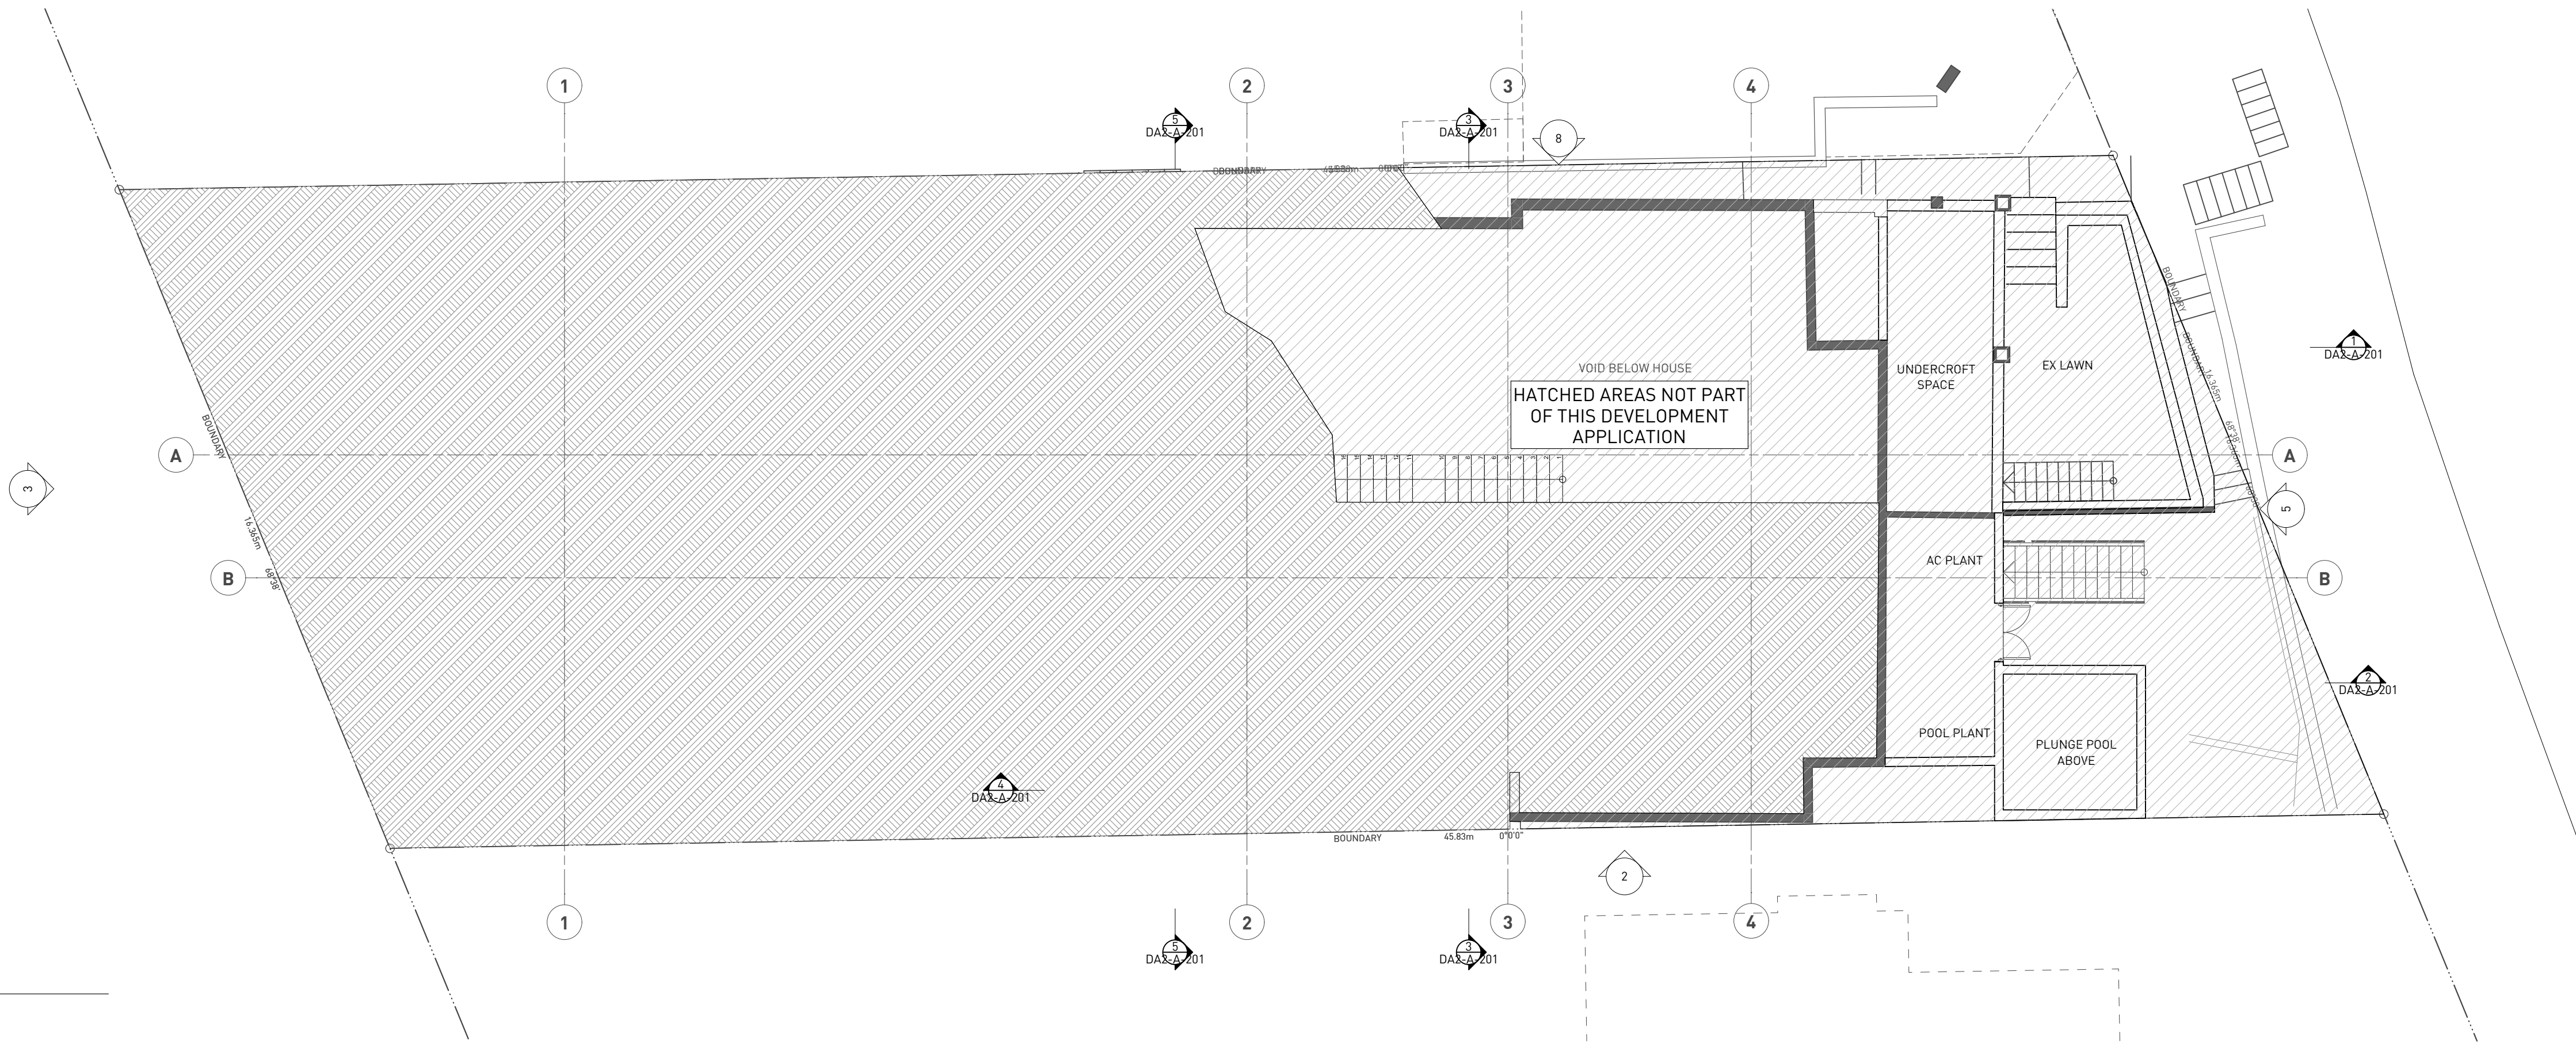

1 LOWER GROUND LEVEL
1:100

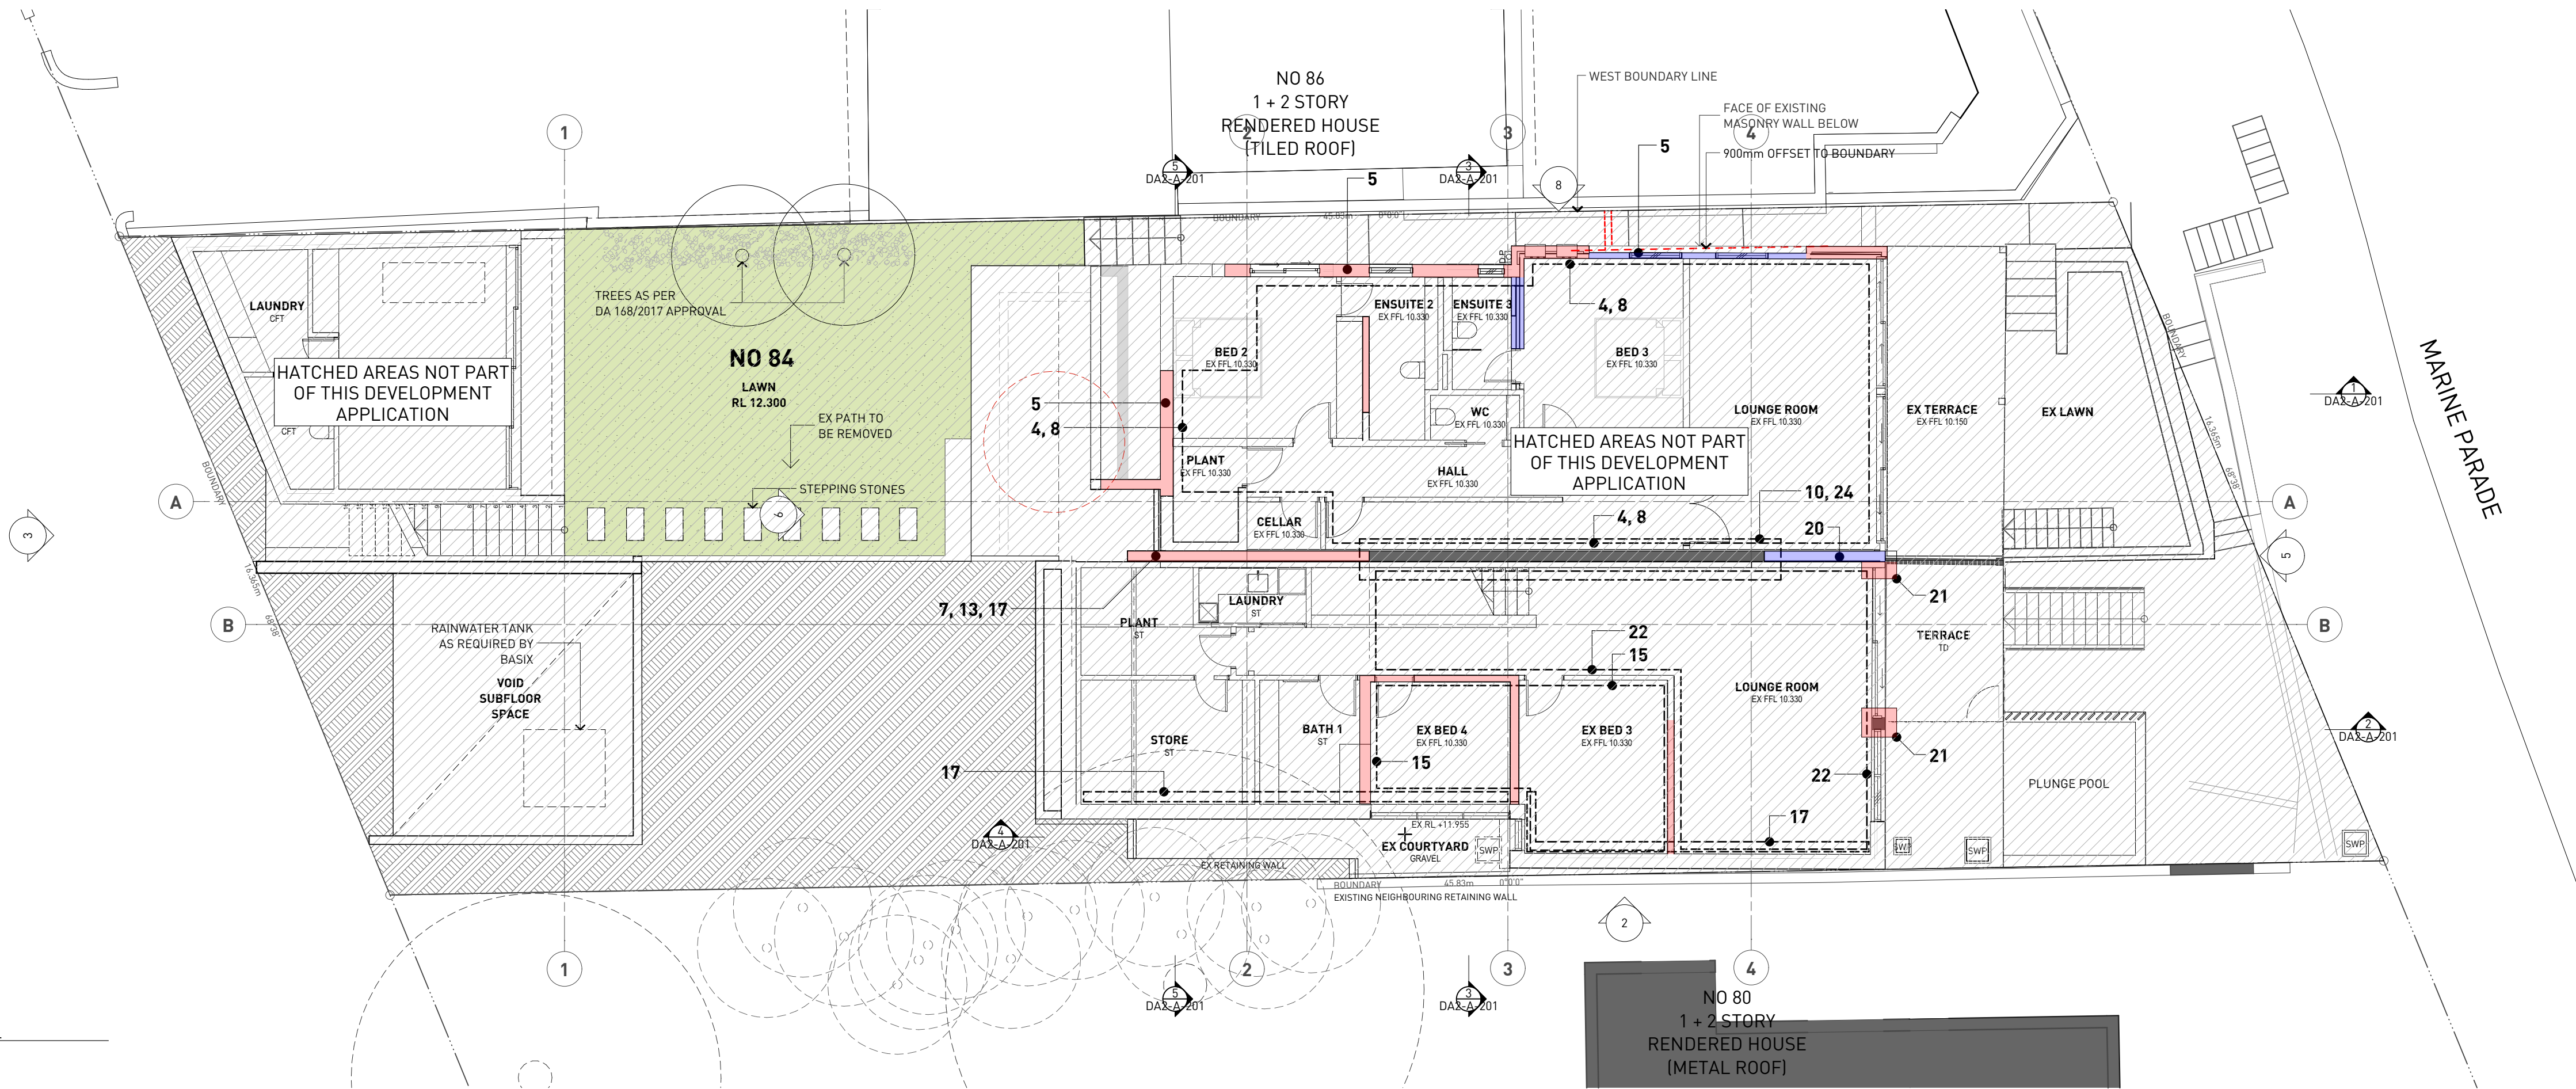

- General Notes**
1. NEVER scale off drawings, use figured dimensions only.
 2. Verify all dimensions on site prior to commencement & report discrepancies to the architect.
 3. Drawings describe scope of works and general set out. These drawings are not shop drawings. Set out to be undertaken by surveyor on site. Shop drawings should be prepared where required or necessary

LEGEND

Refer to the notes page for legend that includes further notes and explanation of abbreviation

- NOT PART OF DEVELOPMENT APPLICATION
- SUBJECT RECONSTRUCTED FABRIC
- SUBJECT FABRIC TO BE RECONSTRUCTED

DOCUMENT
BASEMENT & LOWER GROUND
DOCUMENT
DEVELOPMENT APPLICATION
REV A 10/12/19
STAGE
DA SUBMISSION

PROJECT
82- 84 Bower Street Manly


CLIENT **Michael & Jenny Bushell John & Anna Lake**

ARCHITECTURE URBAN PLANNING
M1/147 McEvoy St Alexandria NSW 2015
P 02 9516 2022 E email@smithtannes.com.au
smithtannes.com.au
Nominated Architect: Peter Smith (Reg 7024)



15_117 DA4-A-100

1 GROUND LEVEL
1:100

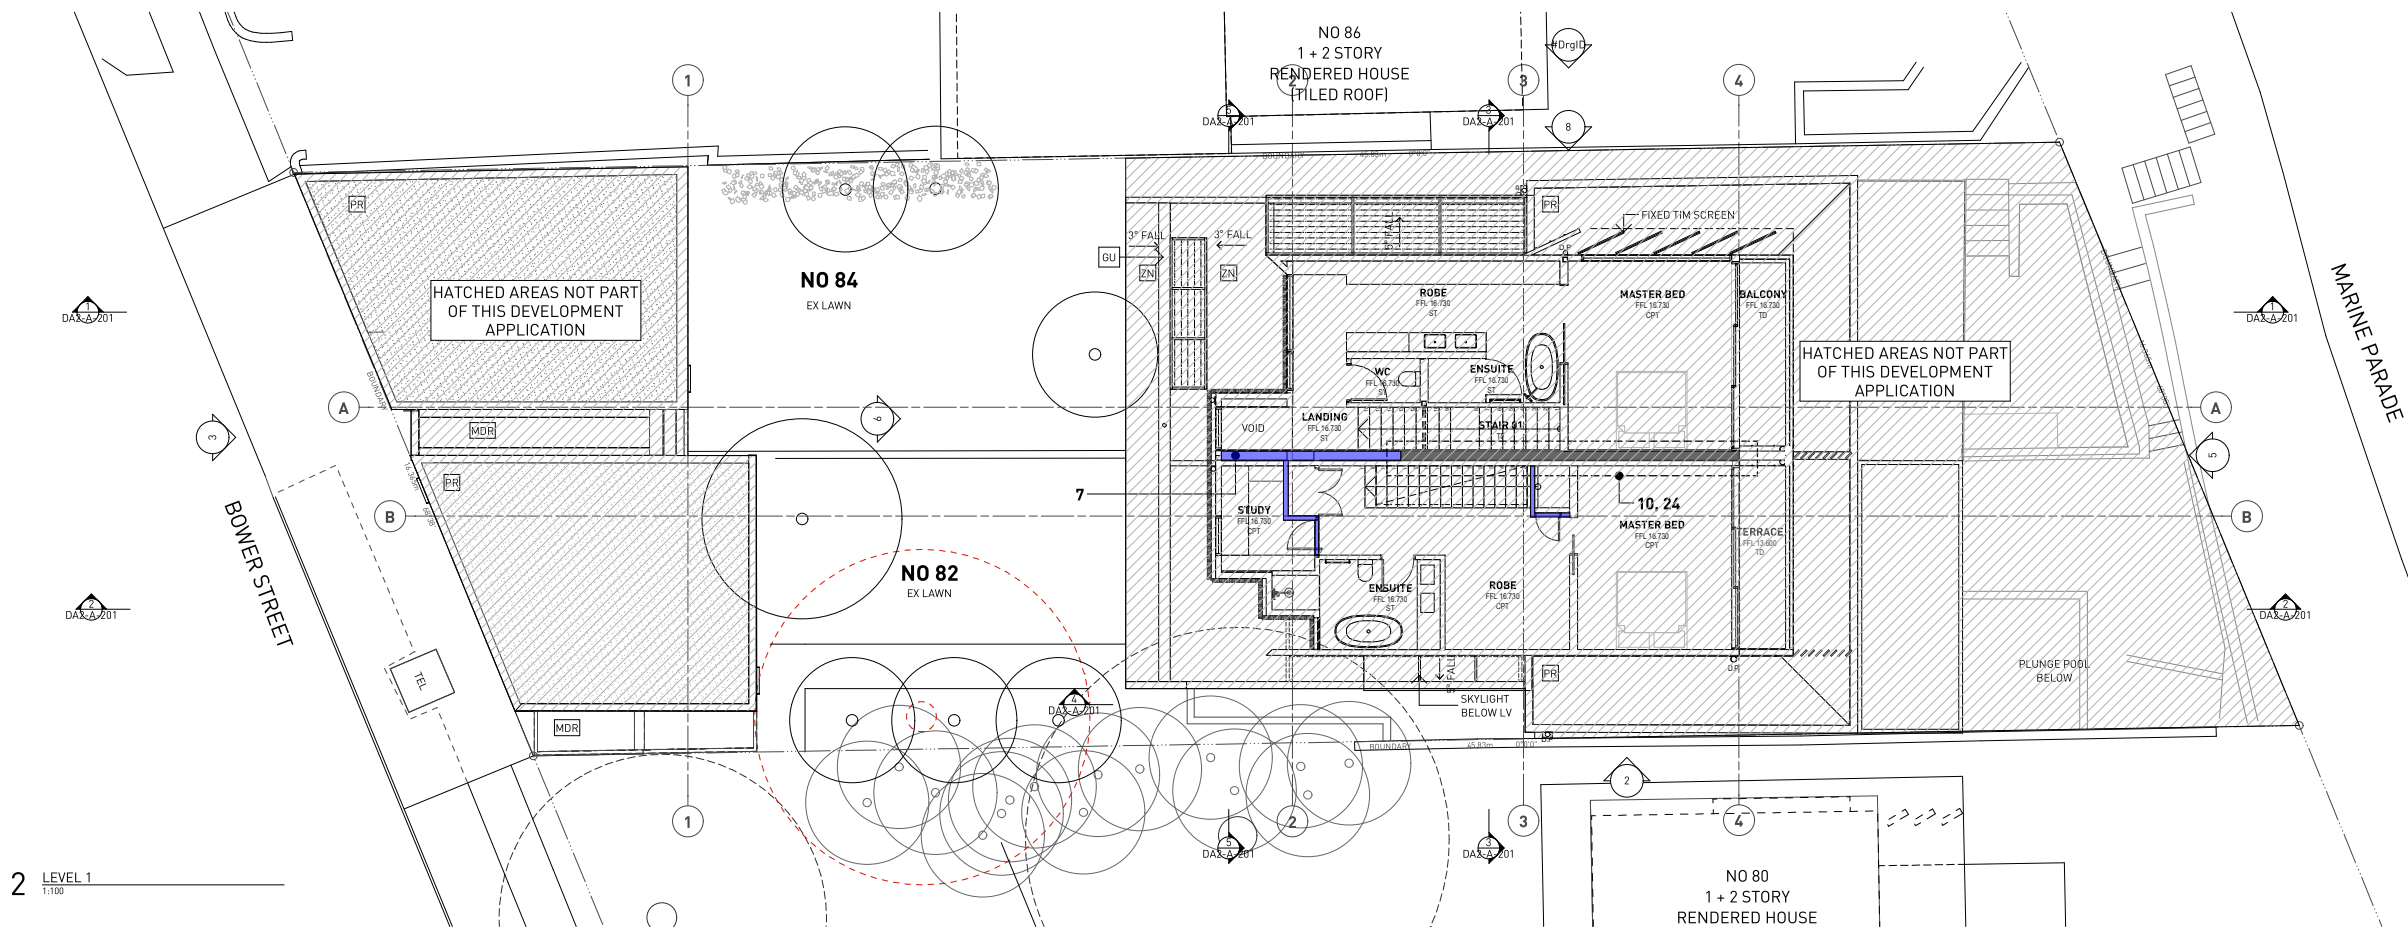

2 LEVEL 1
1:100

General Notes

1. NEVER scale off drawings, use figured dimensions only.
2. Verify all dimensions on site prior to commencement & report discrepancies to the architect.
3. Drawings describe scope of works and general set out. These drawings are not shop drawings. Set out to be undertaken by surveyor on site. Shop drawings should be prepared where required or necessary.

LEGEND

Refer to the notes page for legend that includes further notes and explanation of abbreviation

	NOT PART OF DEVELOPMENT APPLICATION
	SUBJECT RECONSTRUCTED FABRIC
	SUBJECT FABRIC TO BE RECONSTRUCTED


DOCUMENT
GROUND & LEVEL 1
DOCUMENT
DEVELOPMENT APPLICATION
REV B 29/07/2020
STAGE
DA SUBMISSION

PROJECT
82- 84 Bower Street Manly

CLIENT **Michael & Jenny Bushell John & Anna Lake**

ARCHITECTURE URBAN PLANNING
M1/147 McEvoy St Alexandria NSW 2015
P 02 9516 2022 E email@smithtznannes.com.au
smithtznannes.com.au
Nominated Architect: Peter Smith (Reg 7024)



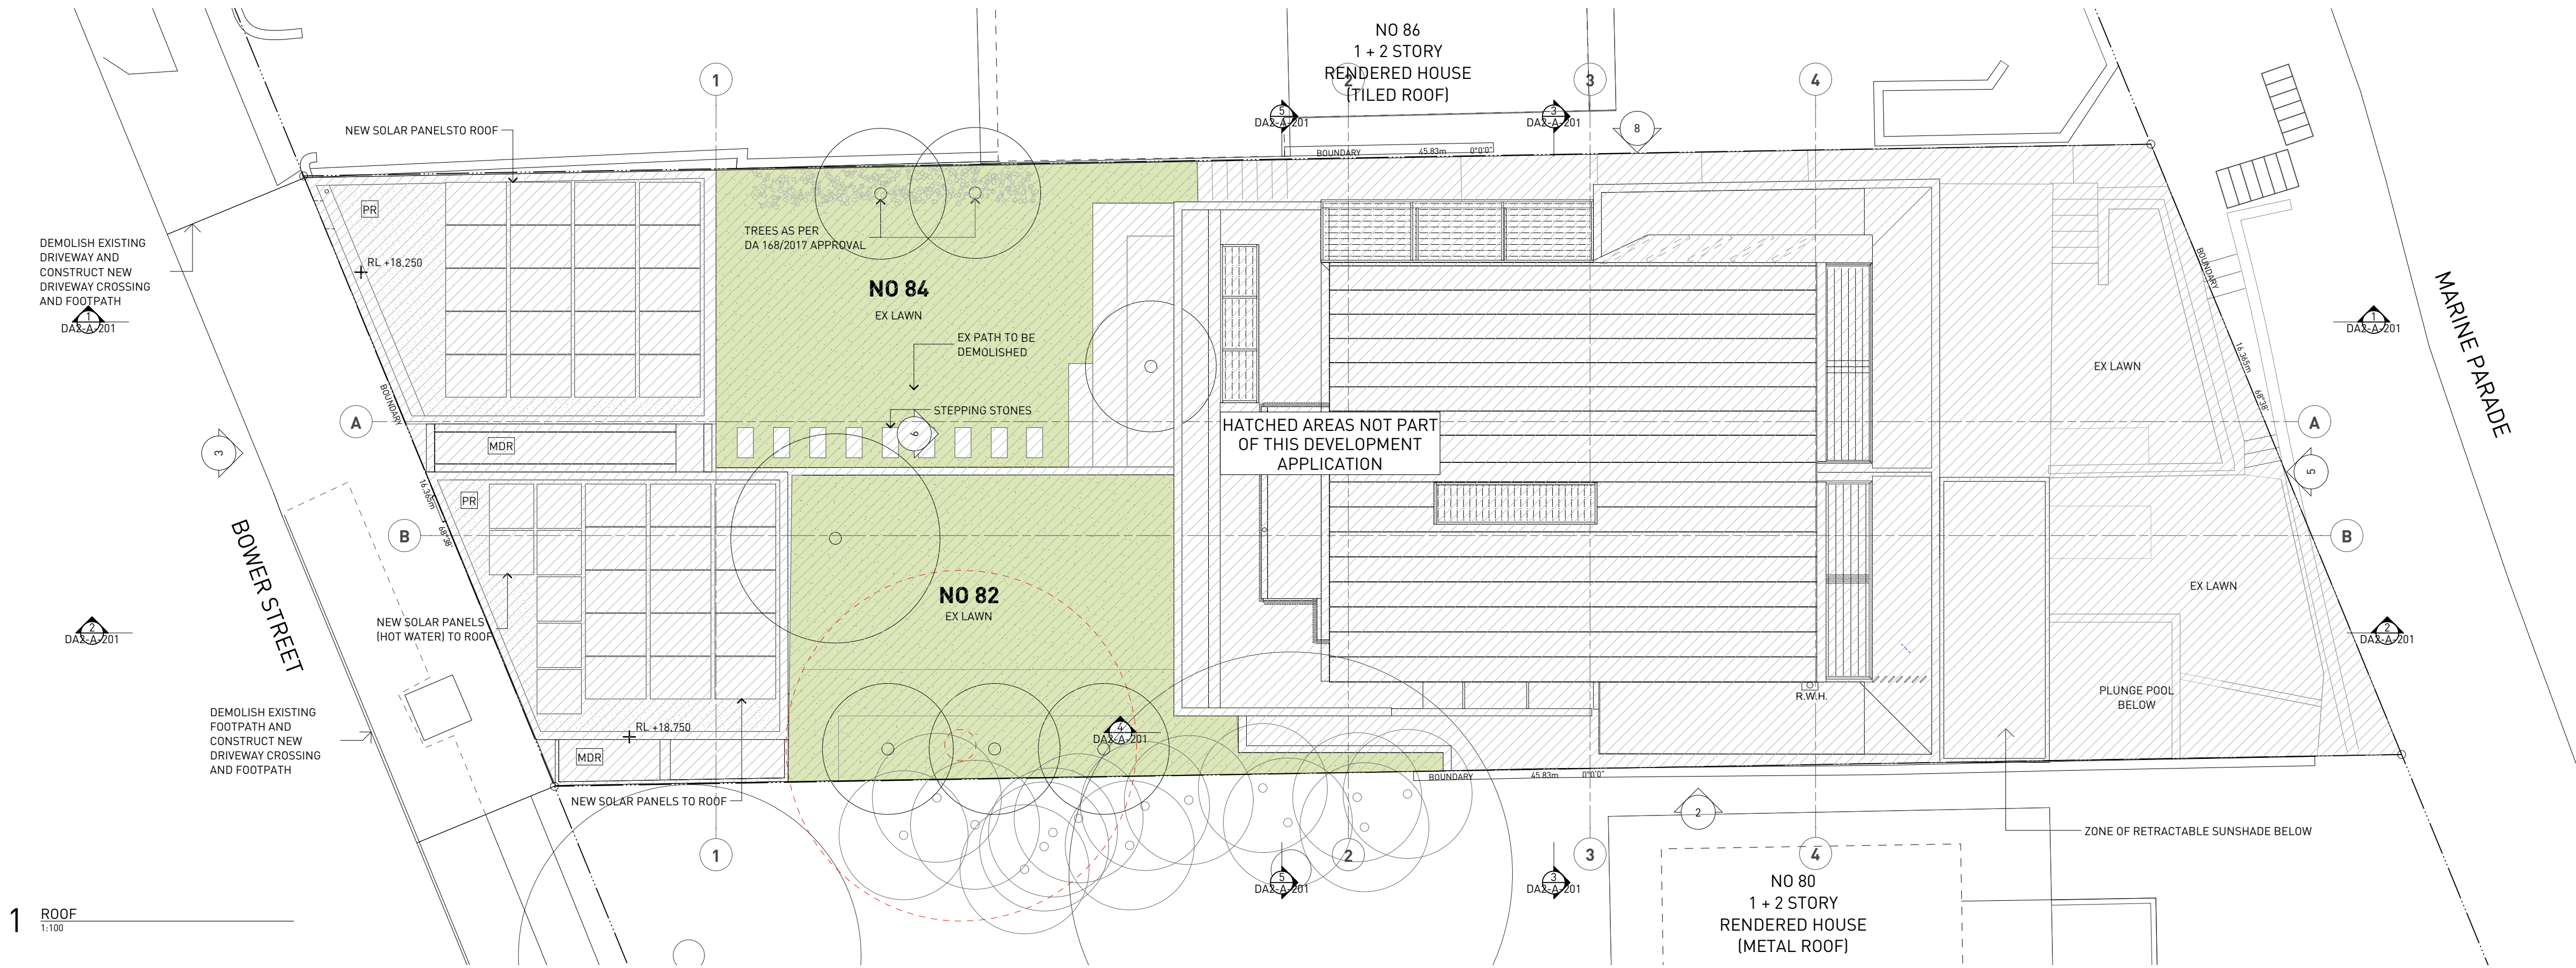

General Notes

- NEVER scale off drawings, use figured dimensions only.
- Verify all dimensions on site prior to commencement & report discrepancies to the architect.
- Drawings describe scope of works and general set out. These drawings are not shop drawings. Set out to be undertaken by surveyor on site. Shop drawings should be prepared where required or necessary

LEGEND

Refer to the notes page for legend that includes further notes and explanation of abbreviation

	NOT PART OF DEVELOPMENT APPLICATION
	SUBJECT RECONSTRUCTED FABRIC
	SUBJECT FABRIC TO BE RECONSTRUCTED

DOCUMENT
ROOF

DOCUMENT
DEVELOPMENT APPLICATION

REV A 10/12/19


STAGE
DA SUBMISSION

PROJECT
82- 84 Bower Street Manly


CLIENT **Michael & Jenny Bushell John & Anna Lake**

ARCHITECTURE URBAN PLANNING
M1/147 McEvoy St Alexandria NSW 2015
P102 9516 2022 E email@smithtzannes.com.au
smithtzannes.com.au
Nominated Architect: Peter Smith (Reg 7024)




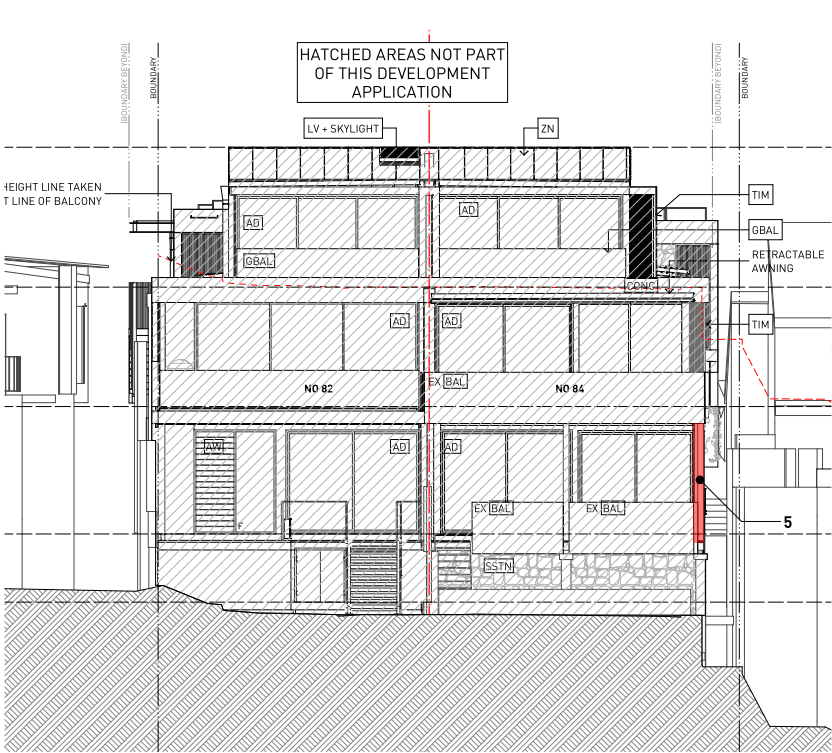


1 NORTH ELEVATION
1:100

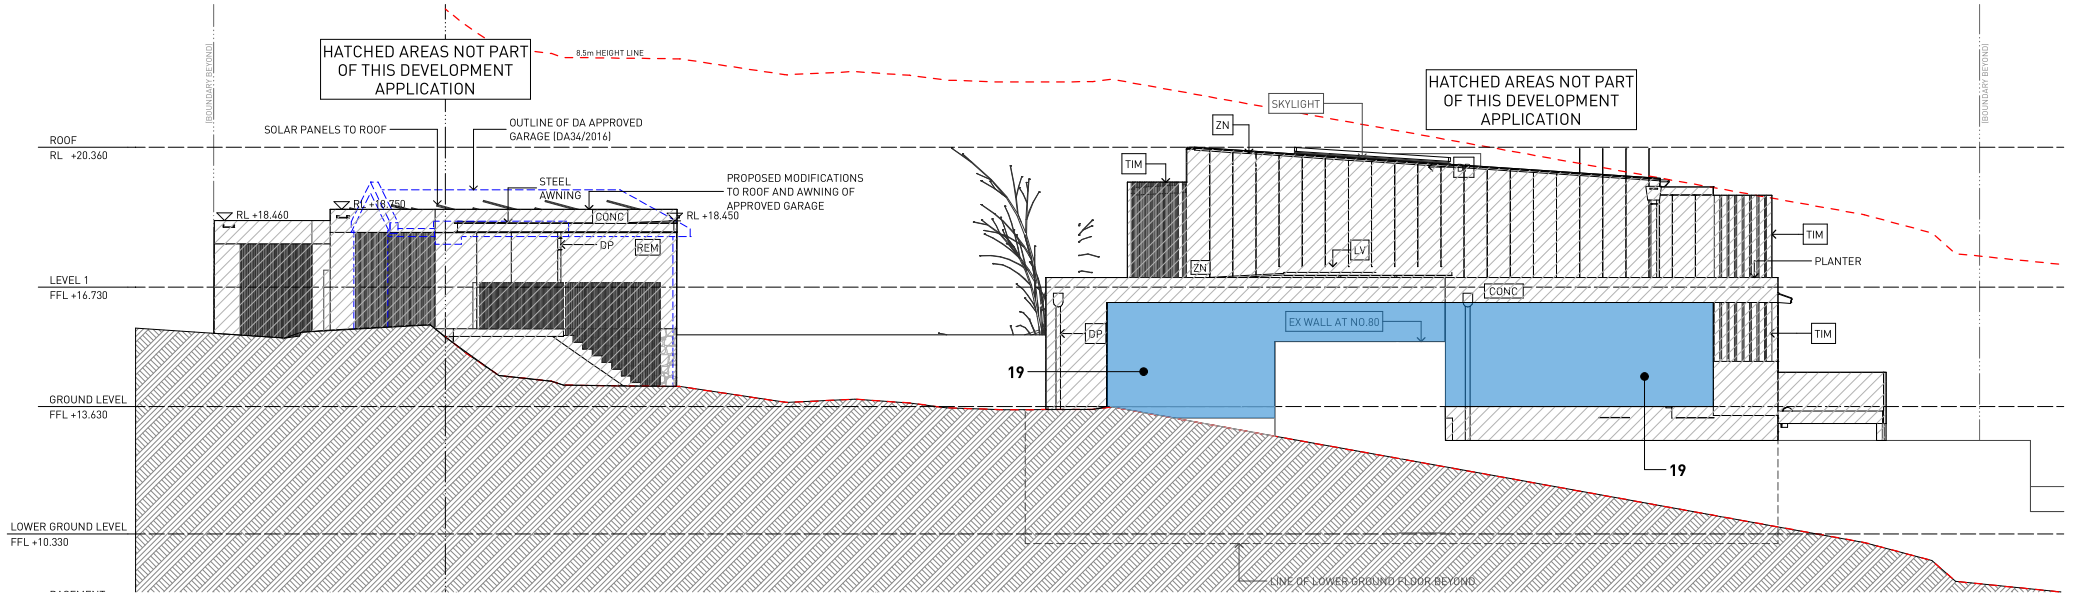

2 EAST ELEVATION
1:100

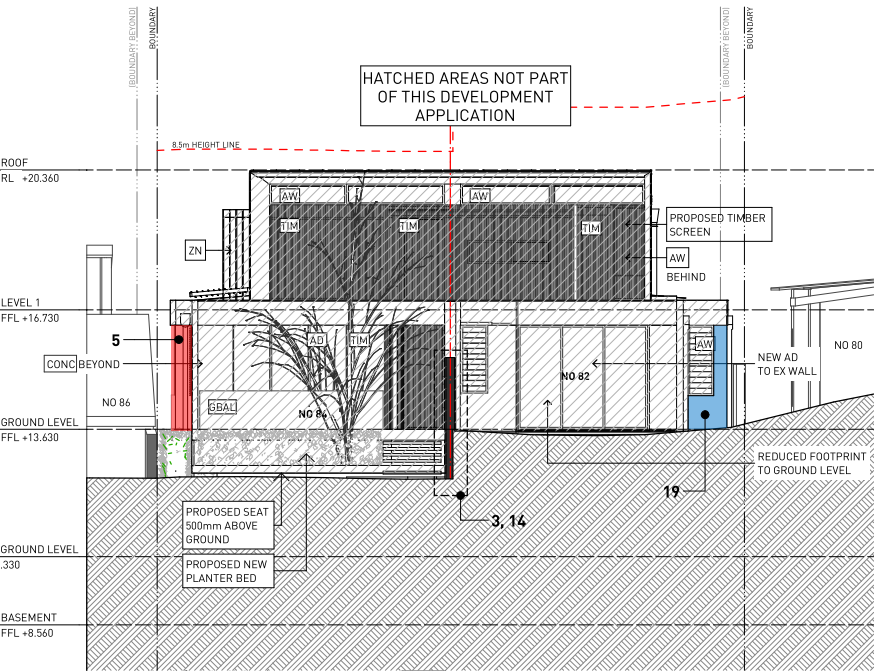

3 SOUTH ELEVATION
1:100

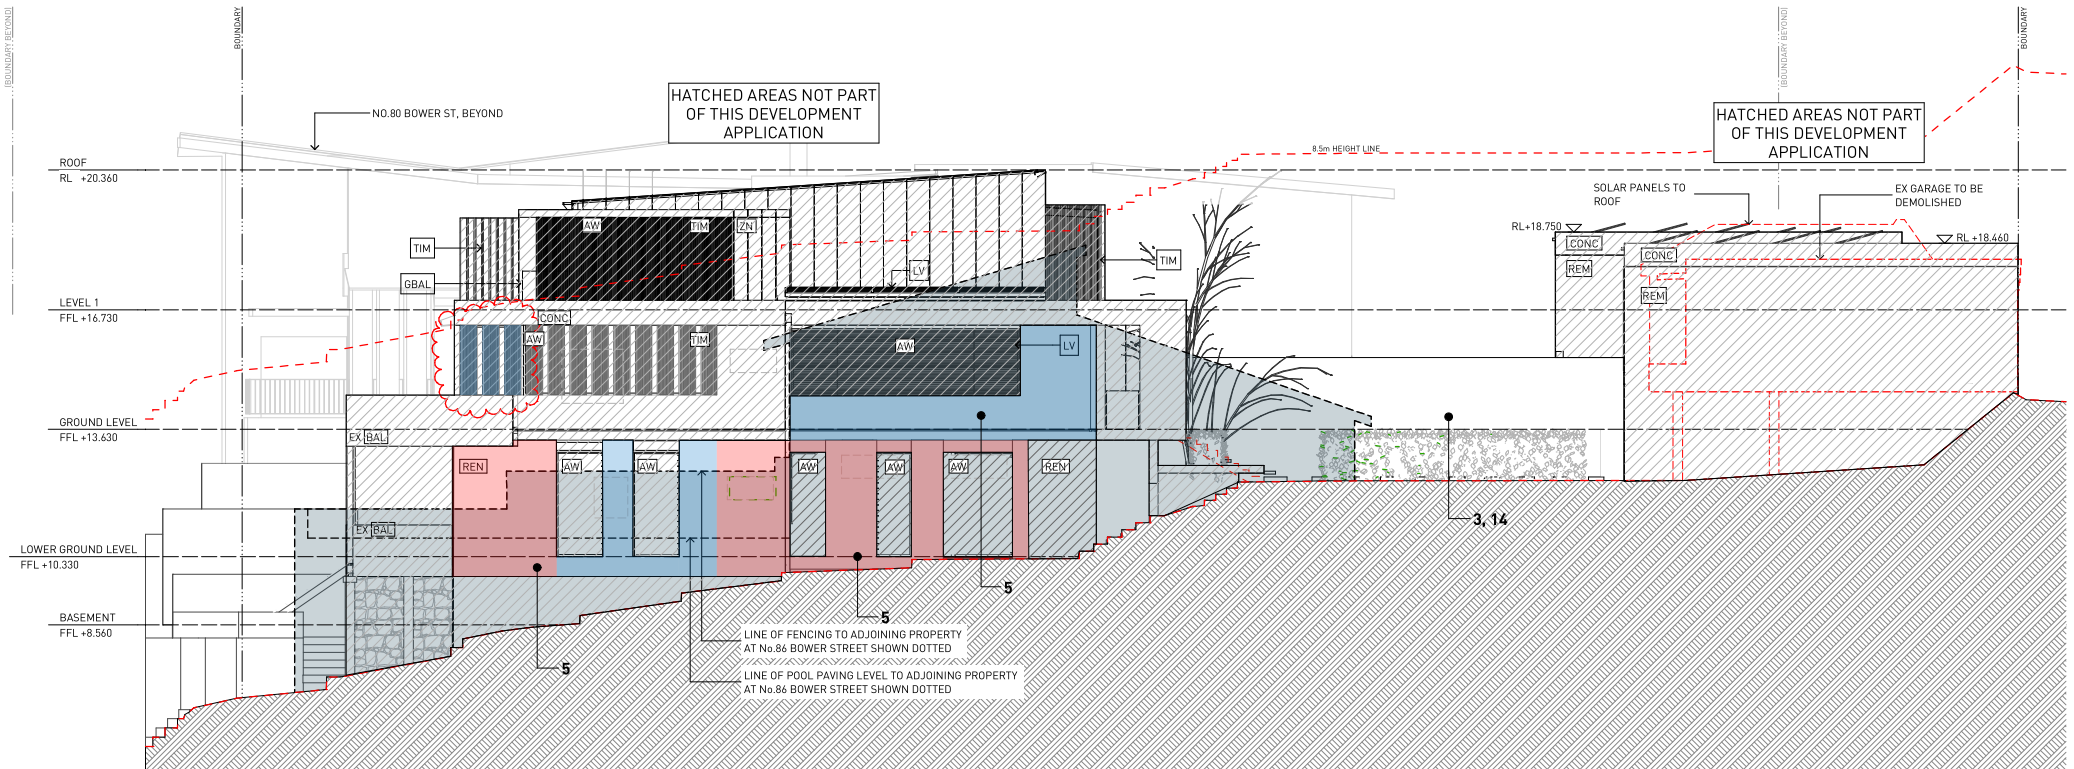

4 WEST ELEVATION
1:100

General Notes

1. NEVER scale off drawings, use figured dimensions only.
2. Verify all dimensions on site prior to commencement & report discrepancies to the architect.
3. Drawings describe scope of works and general set out. These drawings are not shop drawings. Set out to be undertaken by surveyor on site. Shop drawings should be prepared where required or necessary.

LEGEND

Refer to the notes page for legend that includes further notes and explanation of abbreviation





	NOT PART OF DEVELOPMENT APPLICATION
	SUBJECT RECONSTRUCTED FABRIC
	SUBJECT FABRIC TO BE RECONSTRUCTED

DOCUMENT
ELEVATIONS
DOCUMENT
DEVELOPMENT APPLICATION
REV B 29/07/2020
STAGE
DA SUBMISSION

PROJECT
82- 84 Bower Street Manly
CLIENT **Michael & Jenny Bushell John & Anna Lake**

ARCHITECTURE URBAN PLANNING
M1/147 McEvoy St Alexandria NSW 2015
P 02 9516 2022 E email@smithtznannes.com.au
smithtznannes.com.au
Nominated Architect: Peter Smith (Reg 7024)



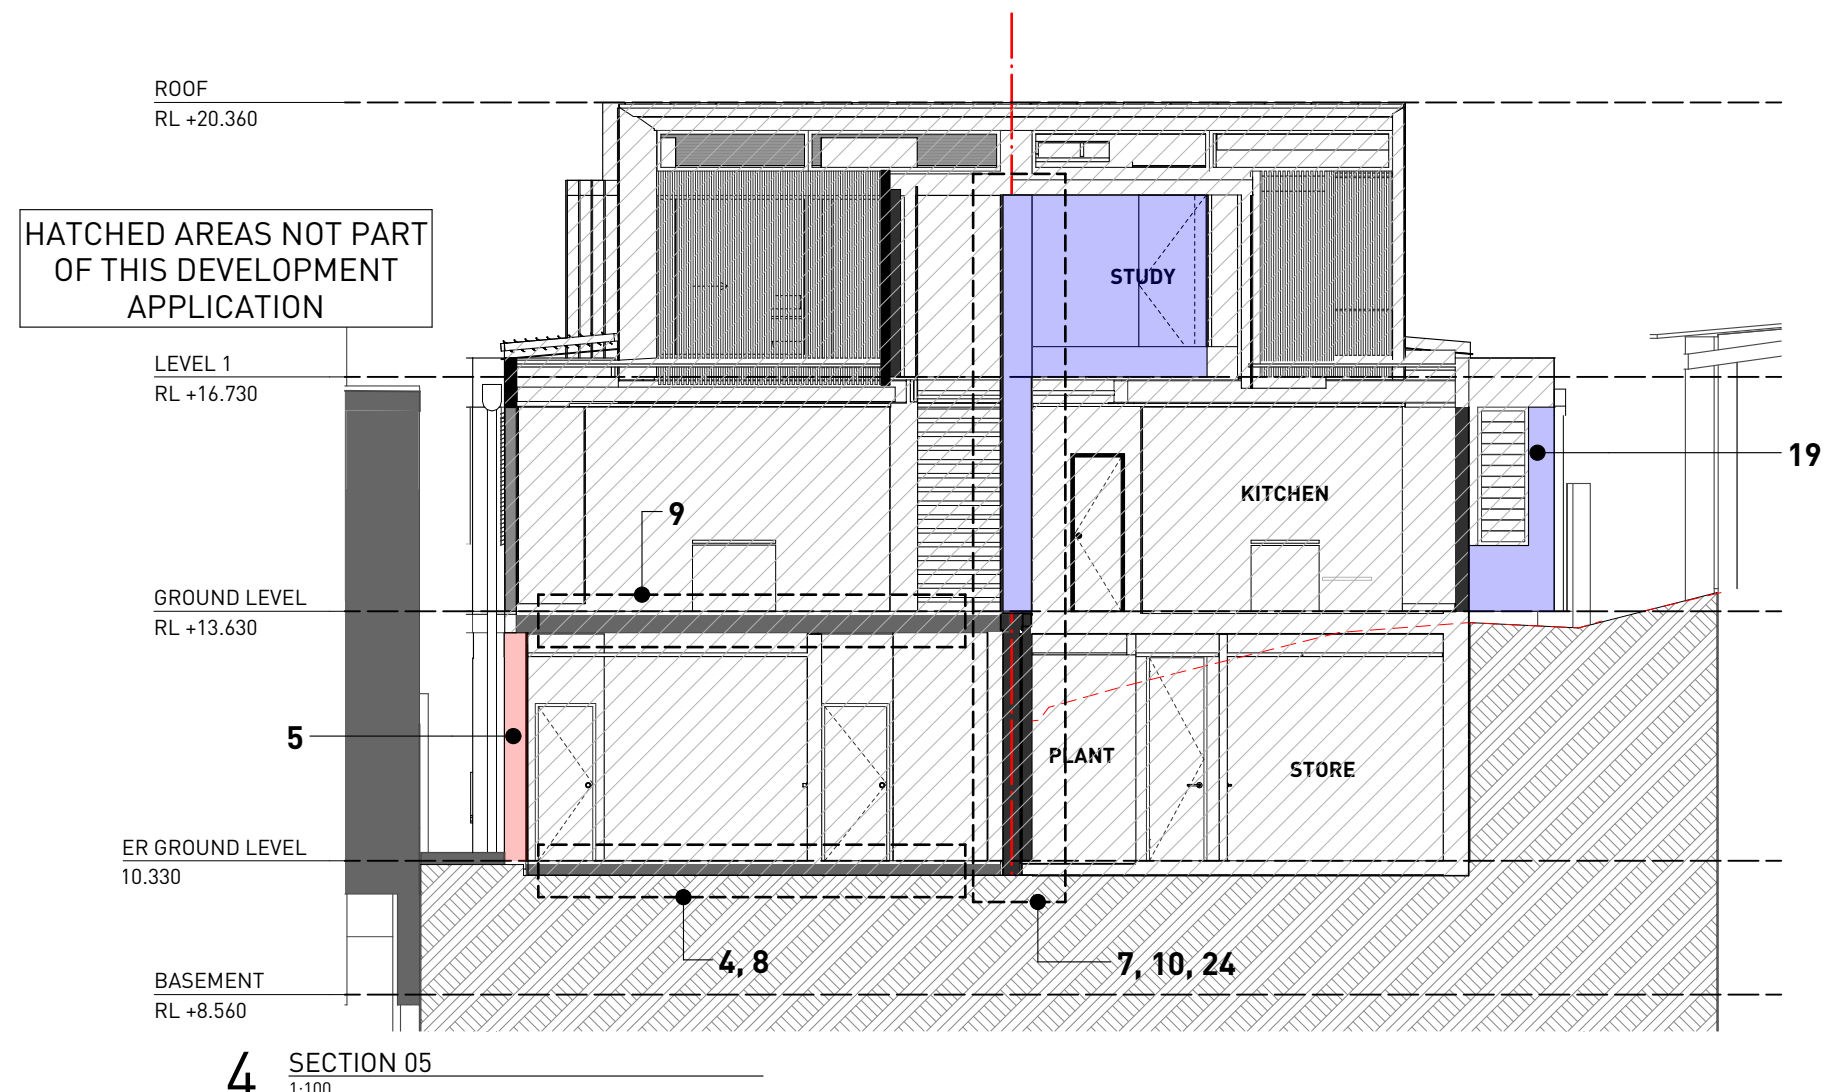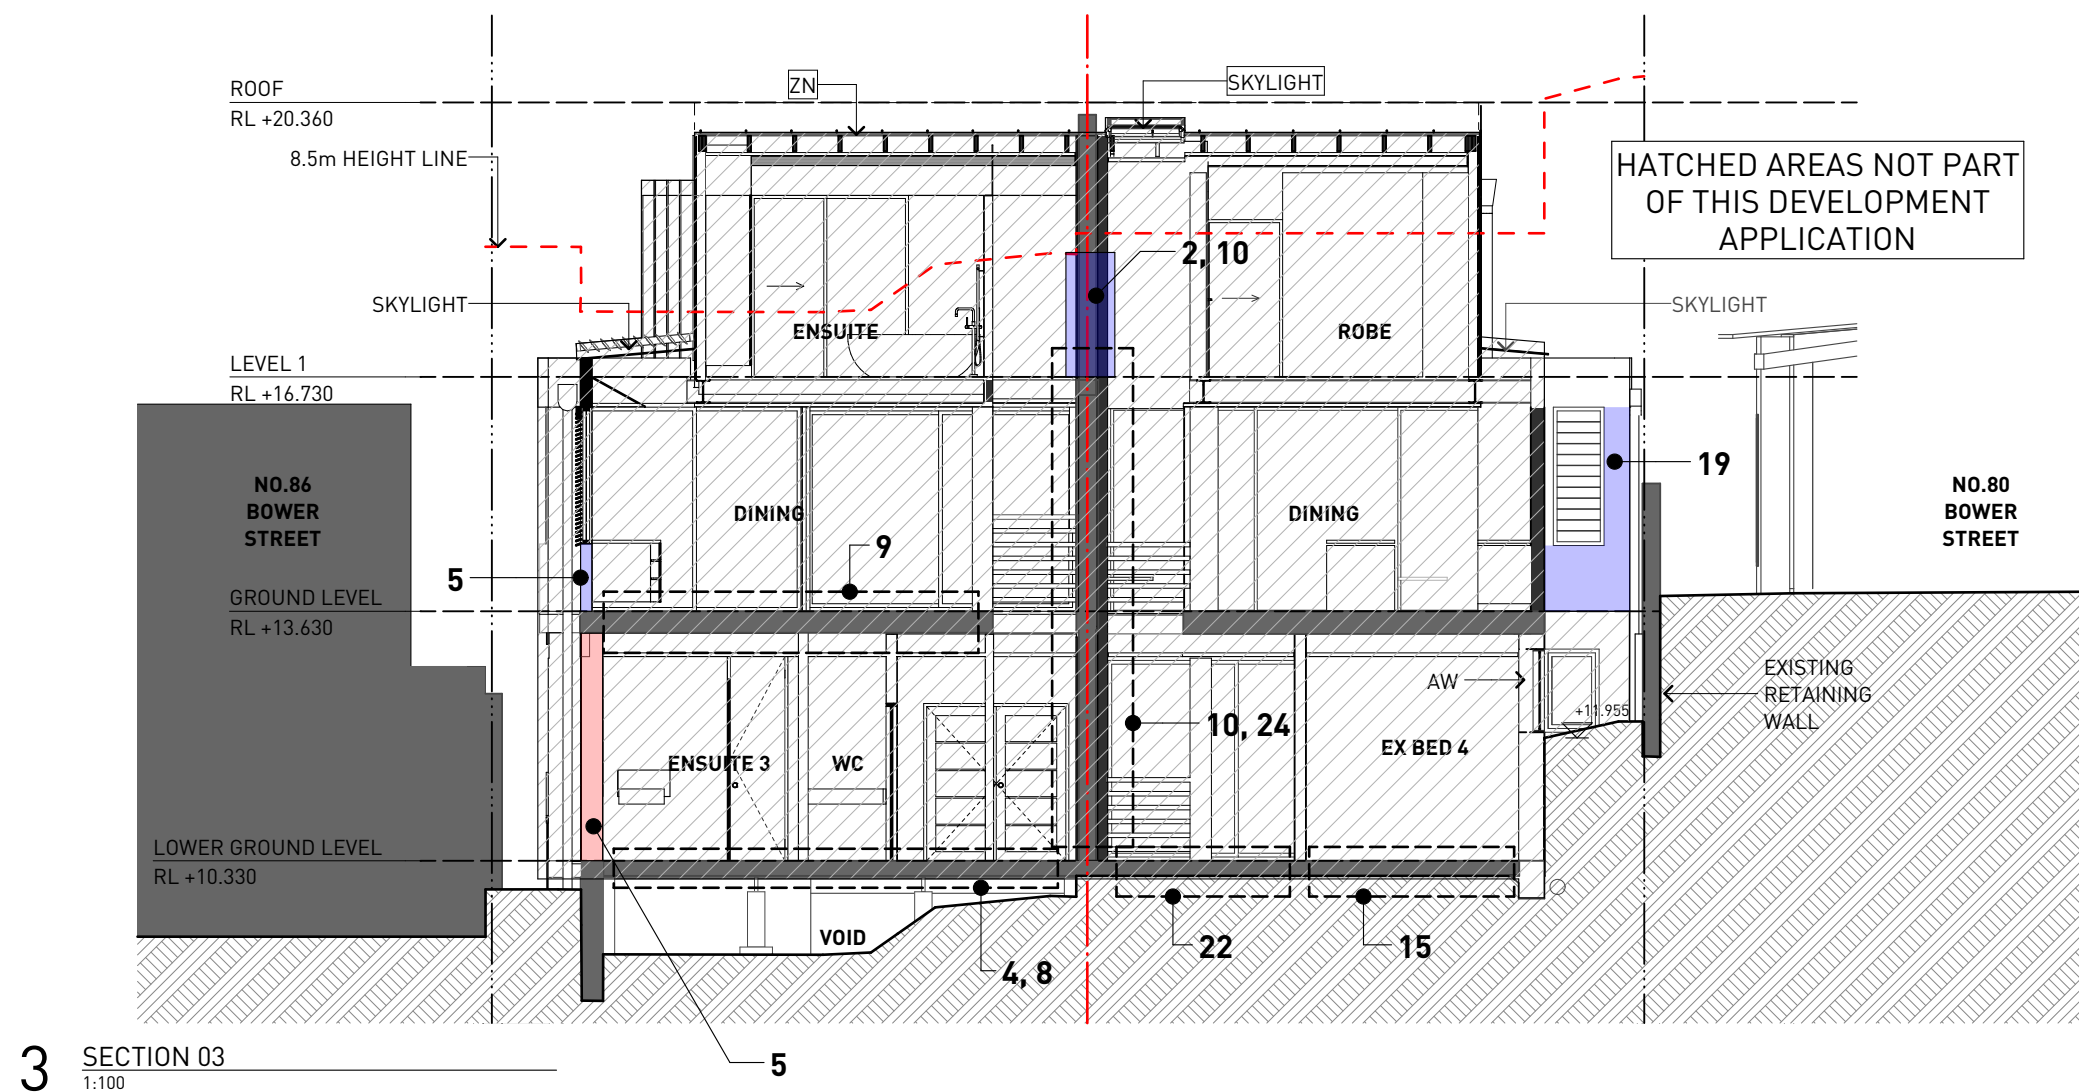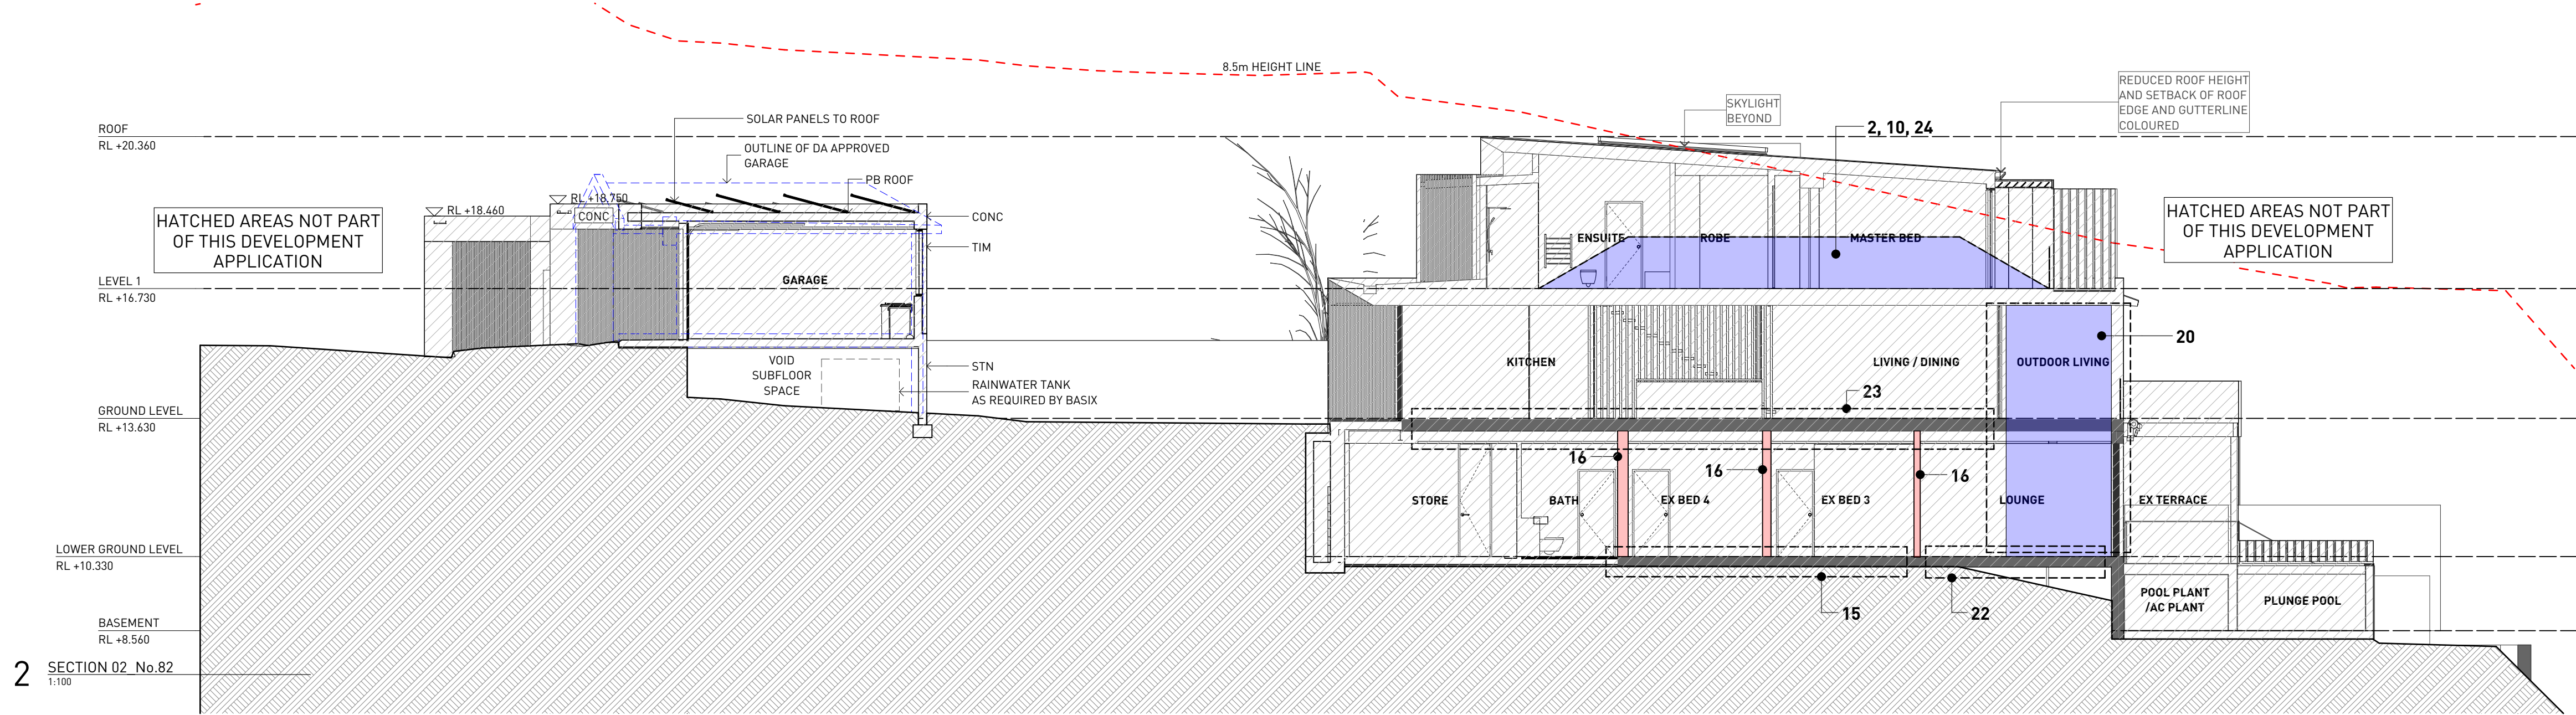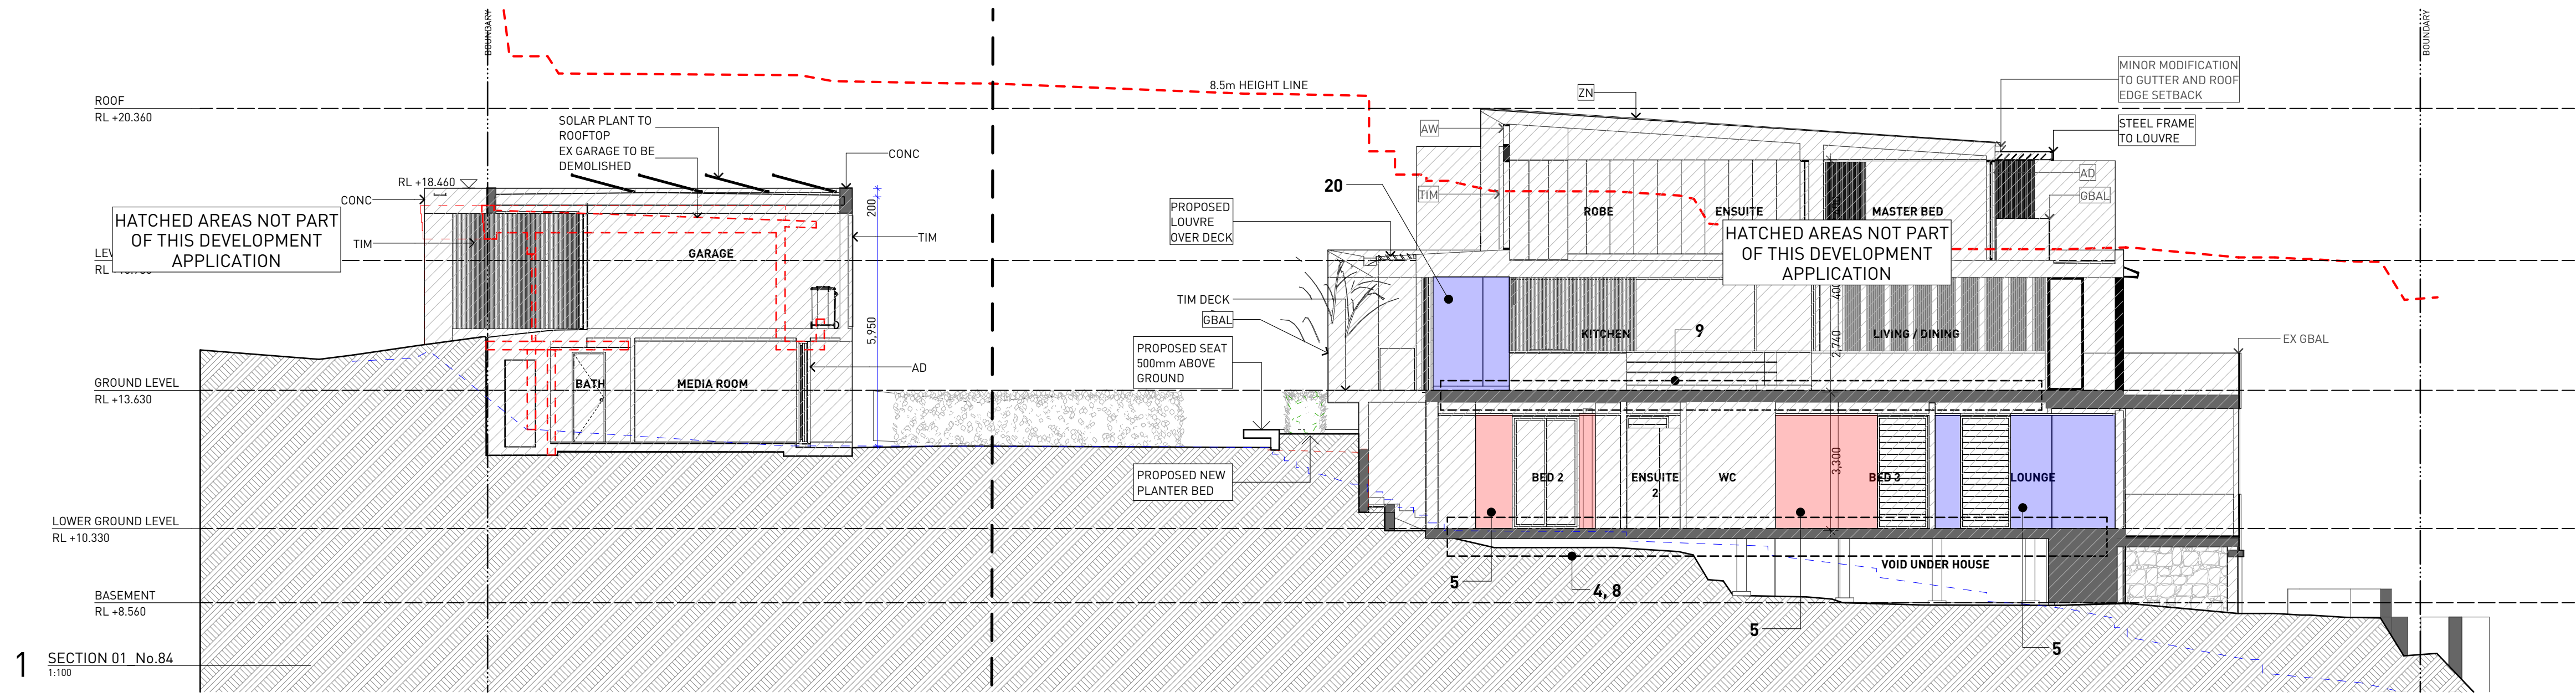


General Notes

- NEVER scale off drawings, use figured dimensions only.
- Verify all dimensions on site prior to commencement & report discrepancies to the architect.
- Drawings describe scope of works and general set out. These drawings are not shop drawings. Set out to be undertaken by surveyor on site. Shop drawings should be prepared where required or necessary

LEGEND

Refer to the notes page for legend that includes further notes and explanation of abbreviation

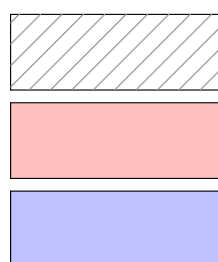

NOT PART OF DEVELOPMENT APPLICATION

SUBJECT RECONSTRUCTED FABRIC

SUBJECT FABRIC TO BE RECONSTRUCTED

DOCUMENT

SECTIONS

DOCUMENT

DEVELOPMENT APPLICATION

REV A 10/12/19

STAGE

DA SUBMISSION

PROJECT


82- 84 Bower Street Manly

CLIENT Michael & Jenny Bushell John & Anna Lake

ARCHITECTURE URBAN PLANNING
M1/147 McEvoy St Alexandria NSW 2015
P 02 9516 2022 E email@smithtzannes.com.au
smithtzannes.com.au
Nominated Architect: Peter Smith (Reg 7024)




HATCHED AREAS NOT PART
OF THIS DEVELOPMENT
APPLICATION

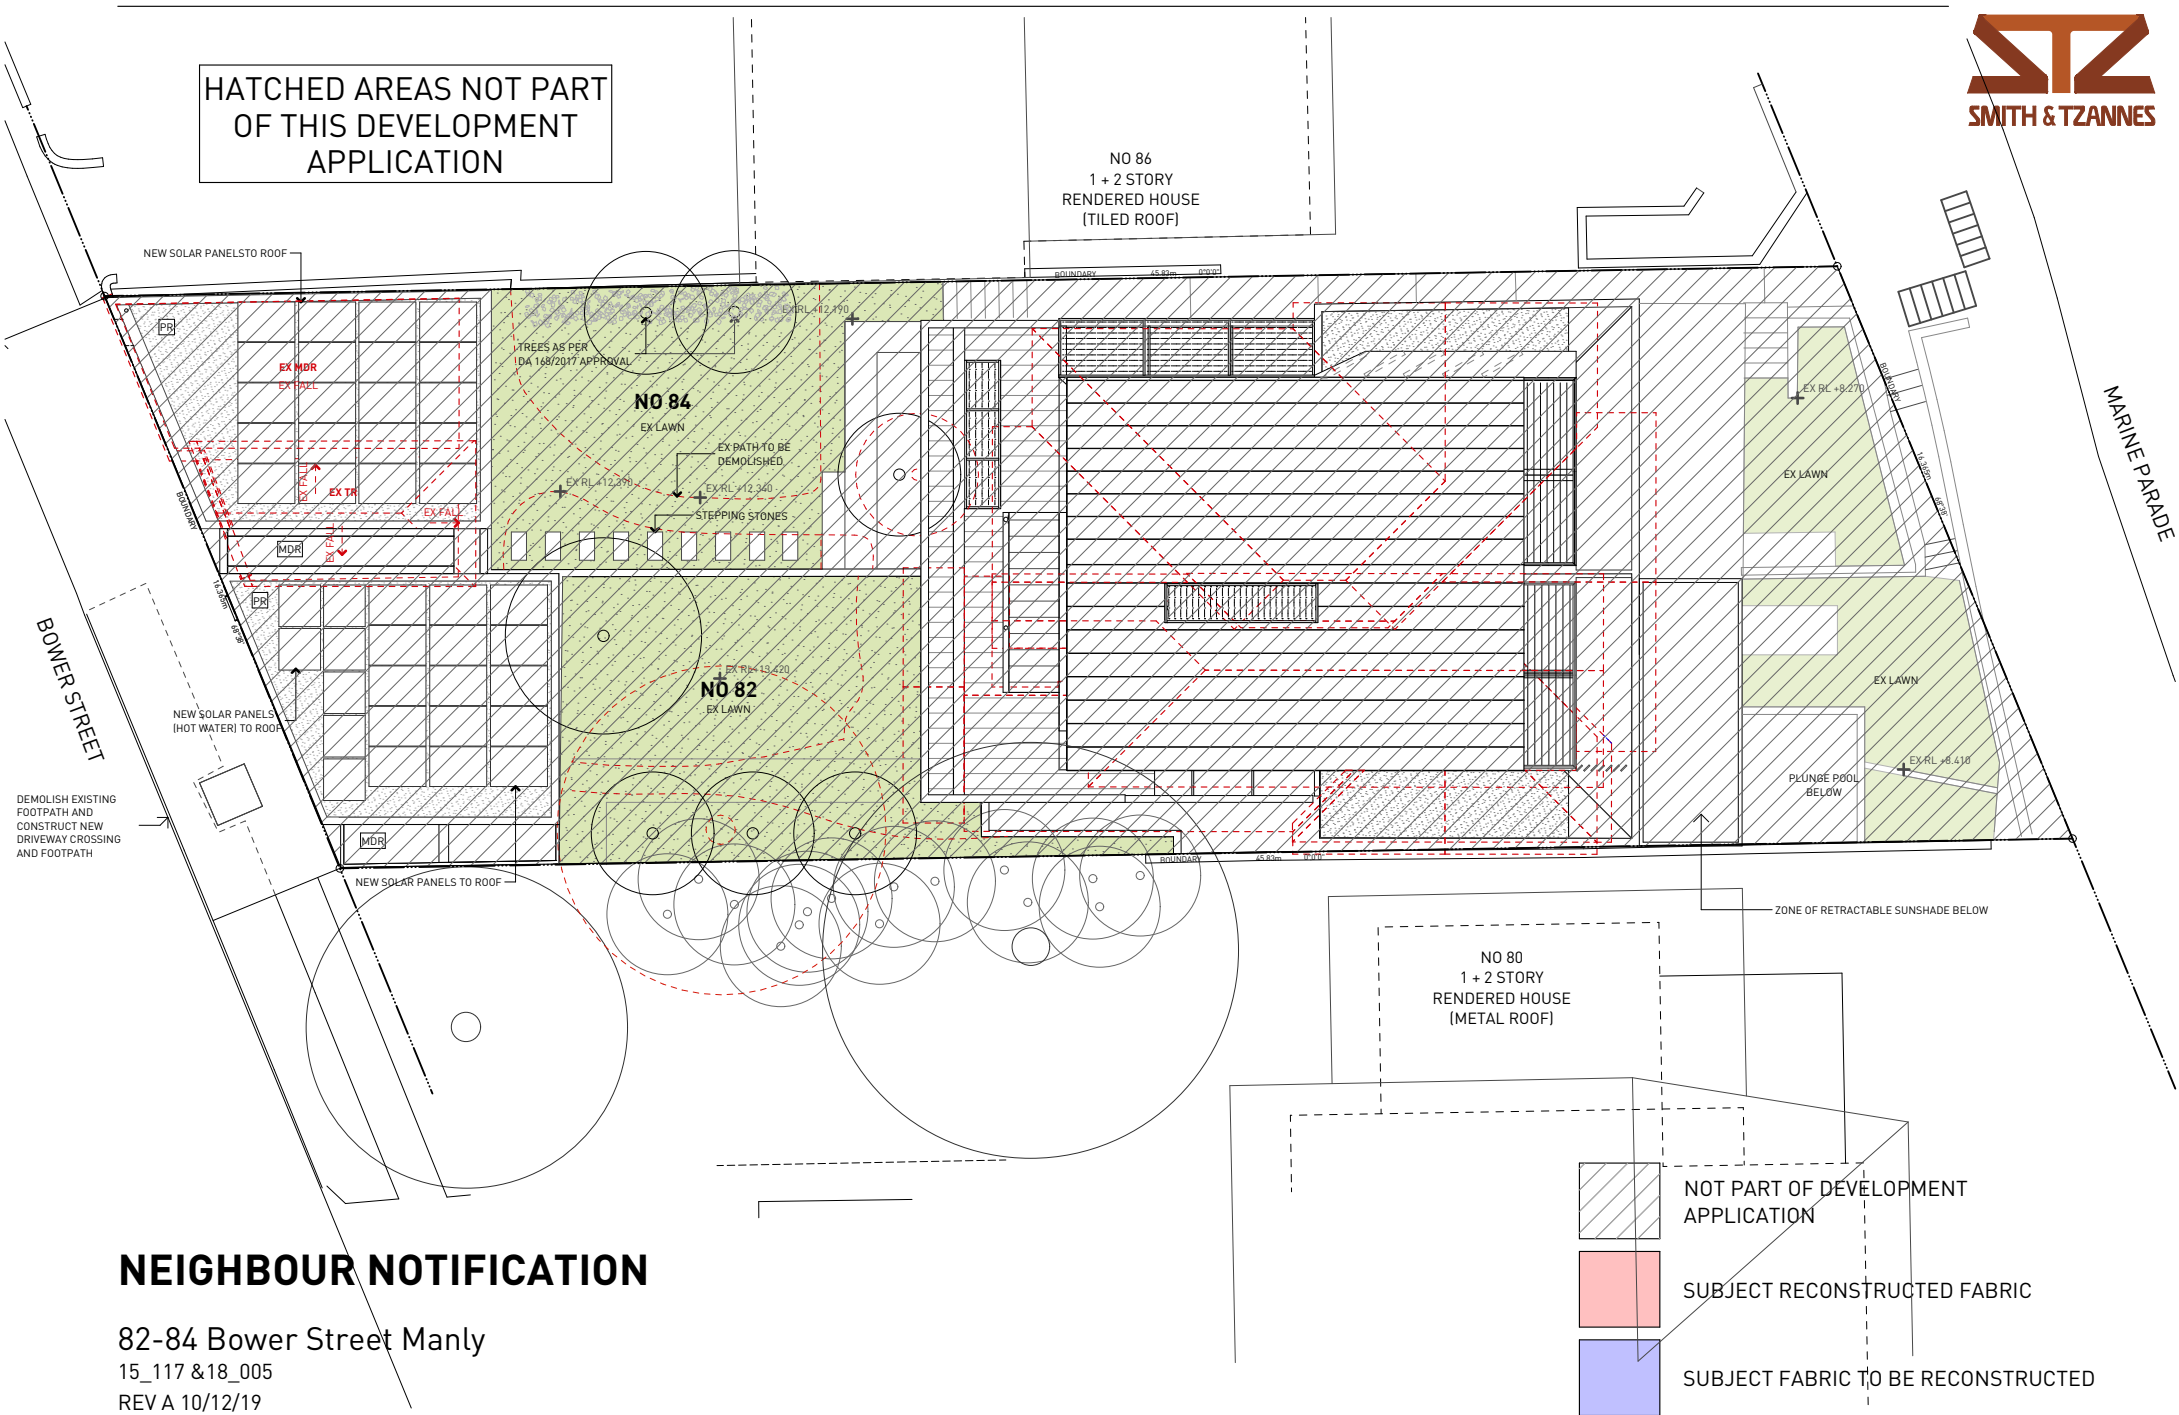


NEIGHBOUR NOTIFICATION

82-84 Bower Street Manly
15_117 & 18_005
REV A 10/12/19

HATCHED AREAS NOT PART OF THIS DEVELOPMENT APPLICATION

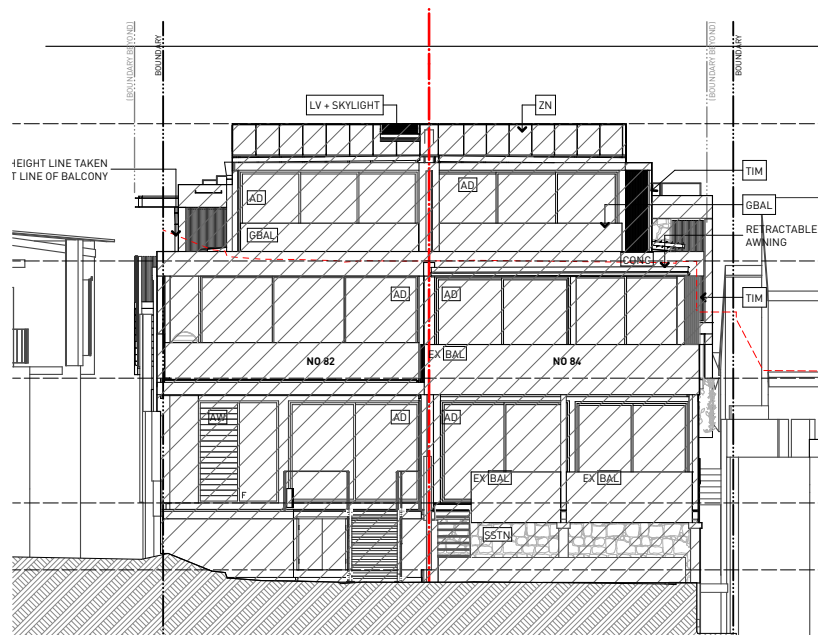


1 NORTH ELEVATION
1:200

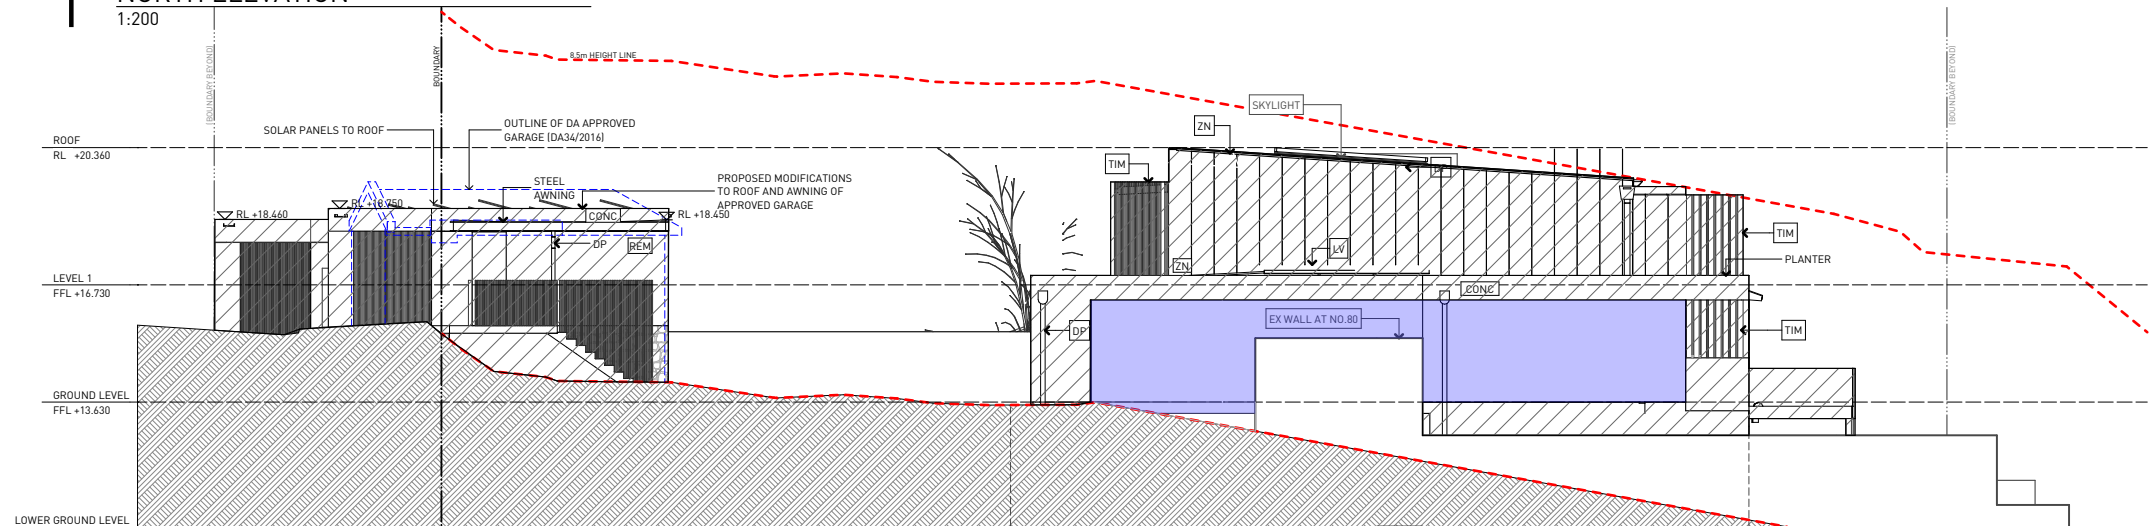


2 EAST ELEVATION
1:200

NEIGHBOUR NOTIFICATION

82-84 Bower Street Manly
15_117 & 18_005
REV A 10/12/19

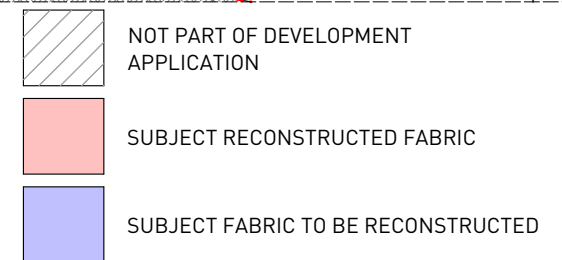

HATCHED AREAS NOT PART
OF THIS DEVELOPMENT
APPLICATION

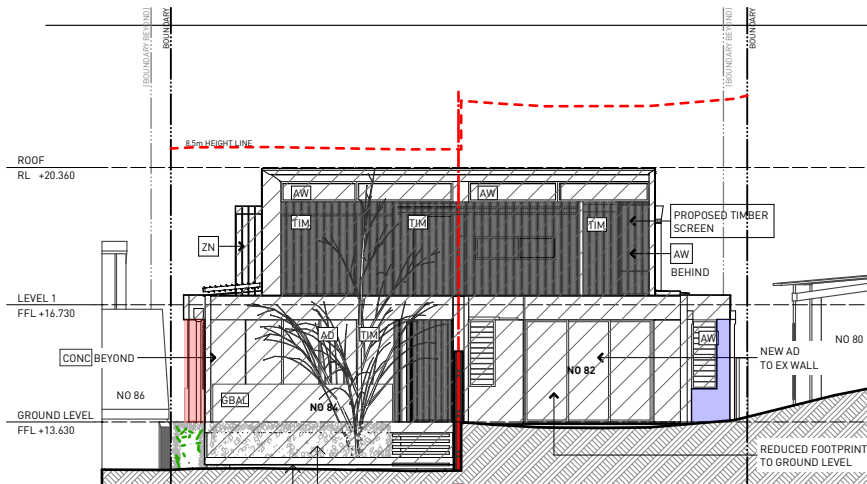

1 SOUTH ELEVATION
1:200



2 WEST ELEVATION
1:200

NEIGHBOUR NOTIFICATION

82-84 Bower Street Manly
15_117 & 18_005
REV A 10/12/19

