


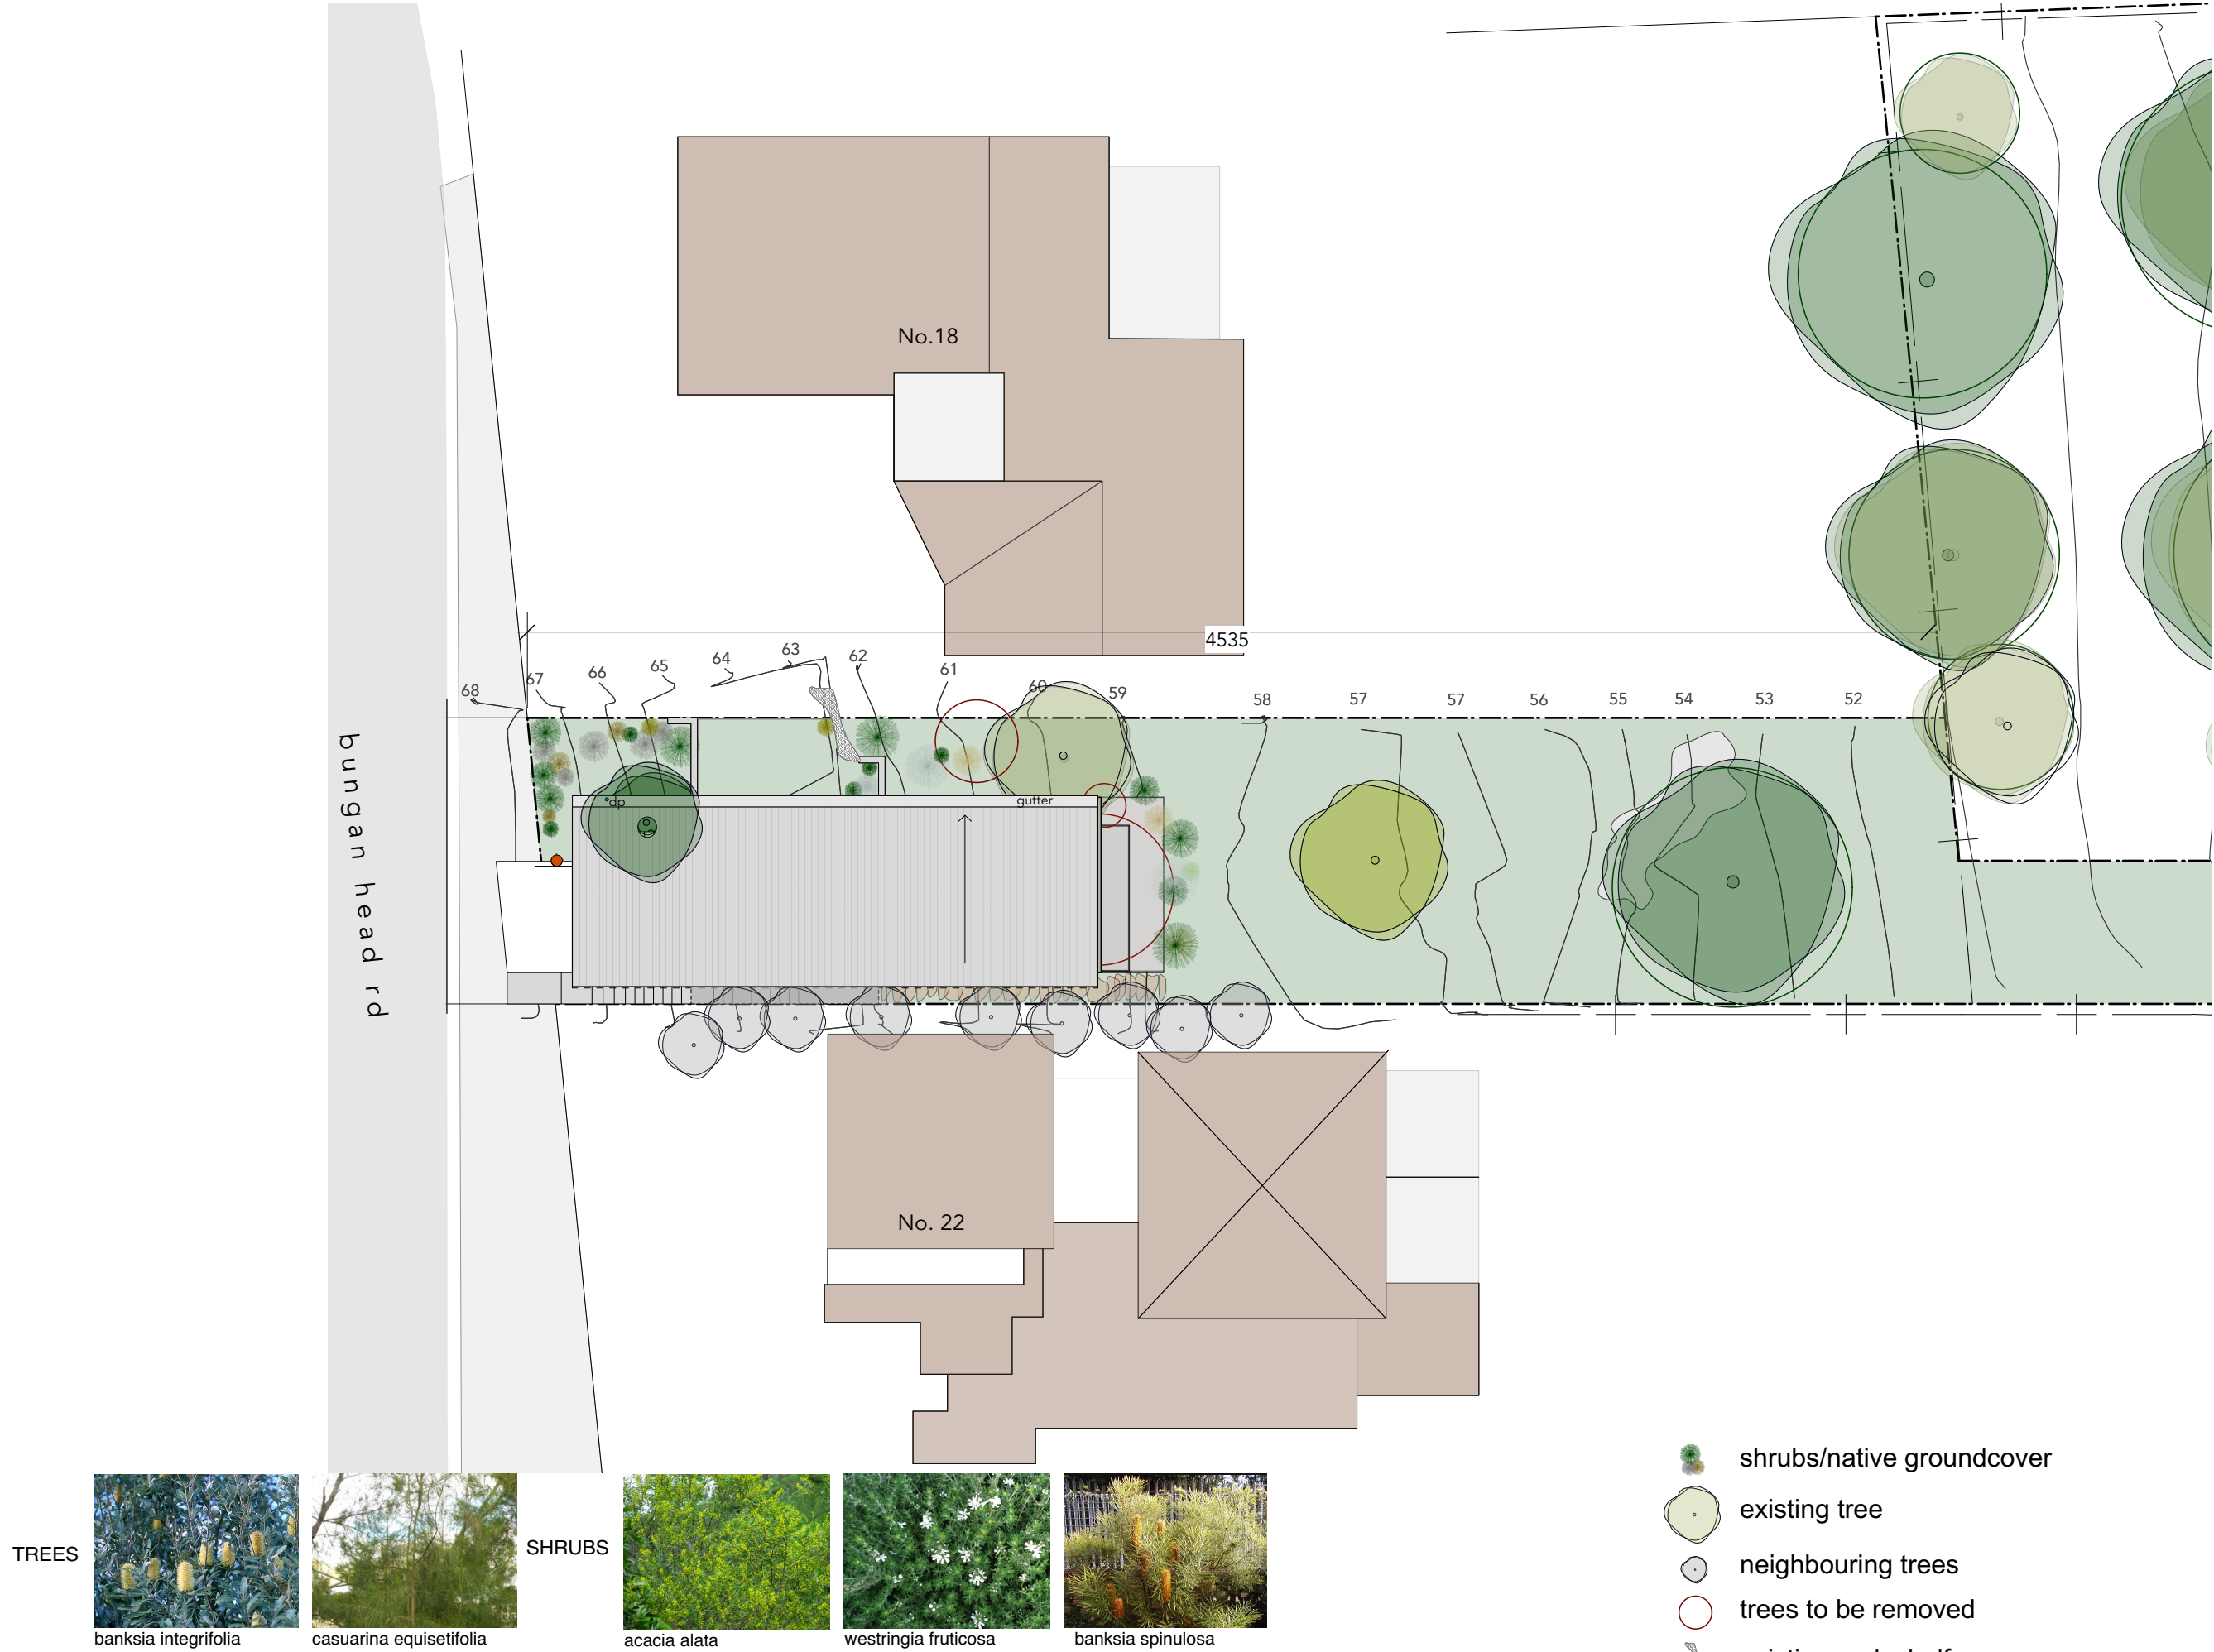

landscape plan

PLOT DATE		30 Sep, 2016
FILE NAME		BH Plan.vwx
DRAWING ISSUE		
1	Revision 1	Date 1

NOTES

Project

Bushrangers

Proprietor

Harry Crawford

Project Address

6 Bushrangers Hill Rd,
Newport, NSW, 2106

Design

Noah Stutchbury

11 Surfside Ave
Avalon NSW 2107

Scale **1:200 @ A3**

Drawing Name

Landscape Plan

Issue

1

Drawing Number

DA 500

Do not scale from drawings. Verify all dimensions and levels on site. Dupe & Stutchbury Designs is the owner of the copyright subsisting in these drawings, plans and specifications. They must not be used, reproduced or copied in whole or part nor may the information, ideas and concepts therein contained be disclosed to any person without the prior written consent of Dupe & Stutchbury Designs.