


EAST WEST ELEVATIONS

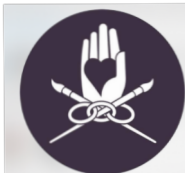

ART of WALL DESIGN STUDIO


ENCLOSED PARKING - 4 Eltham Rd Beacon Hill

REVISIONS


	DATE	REMARKS
1	21 / 06 / 25	DA issue
2	__ / __ / __	...
3	__ / __ / __	...
CONTACT R.SIDERY. rsidery@bigpond.net.au mp 0418 606 575		

01

A

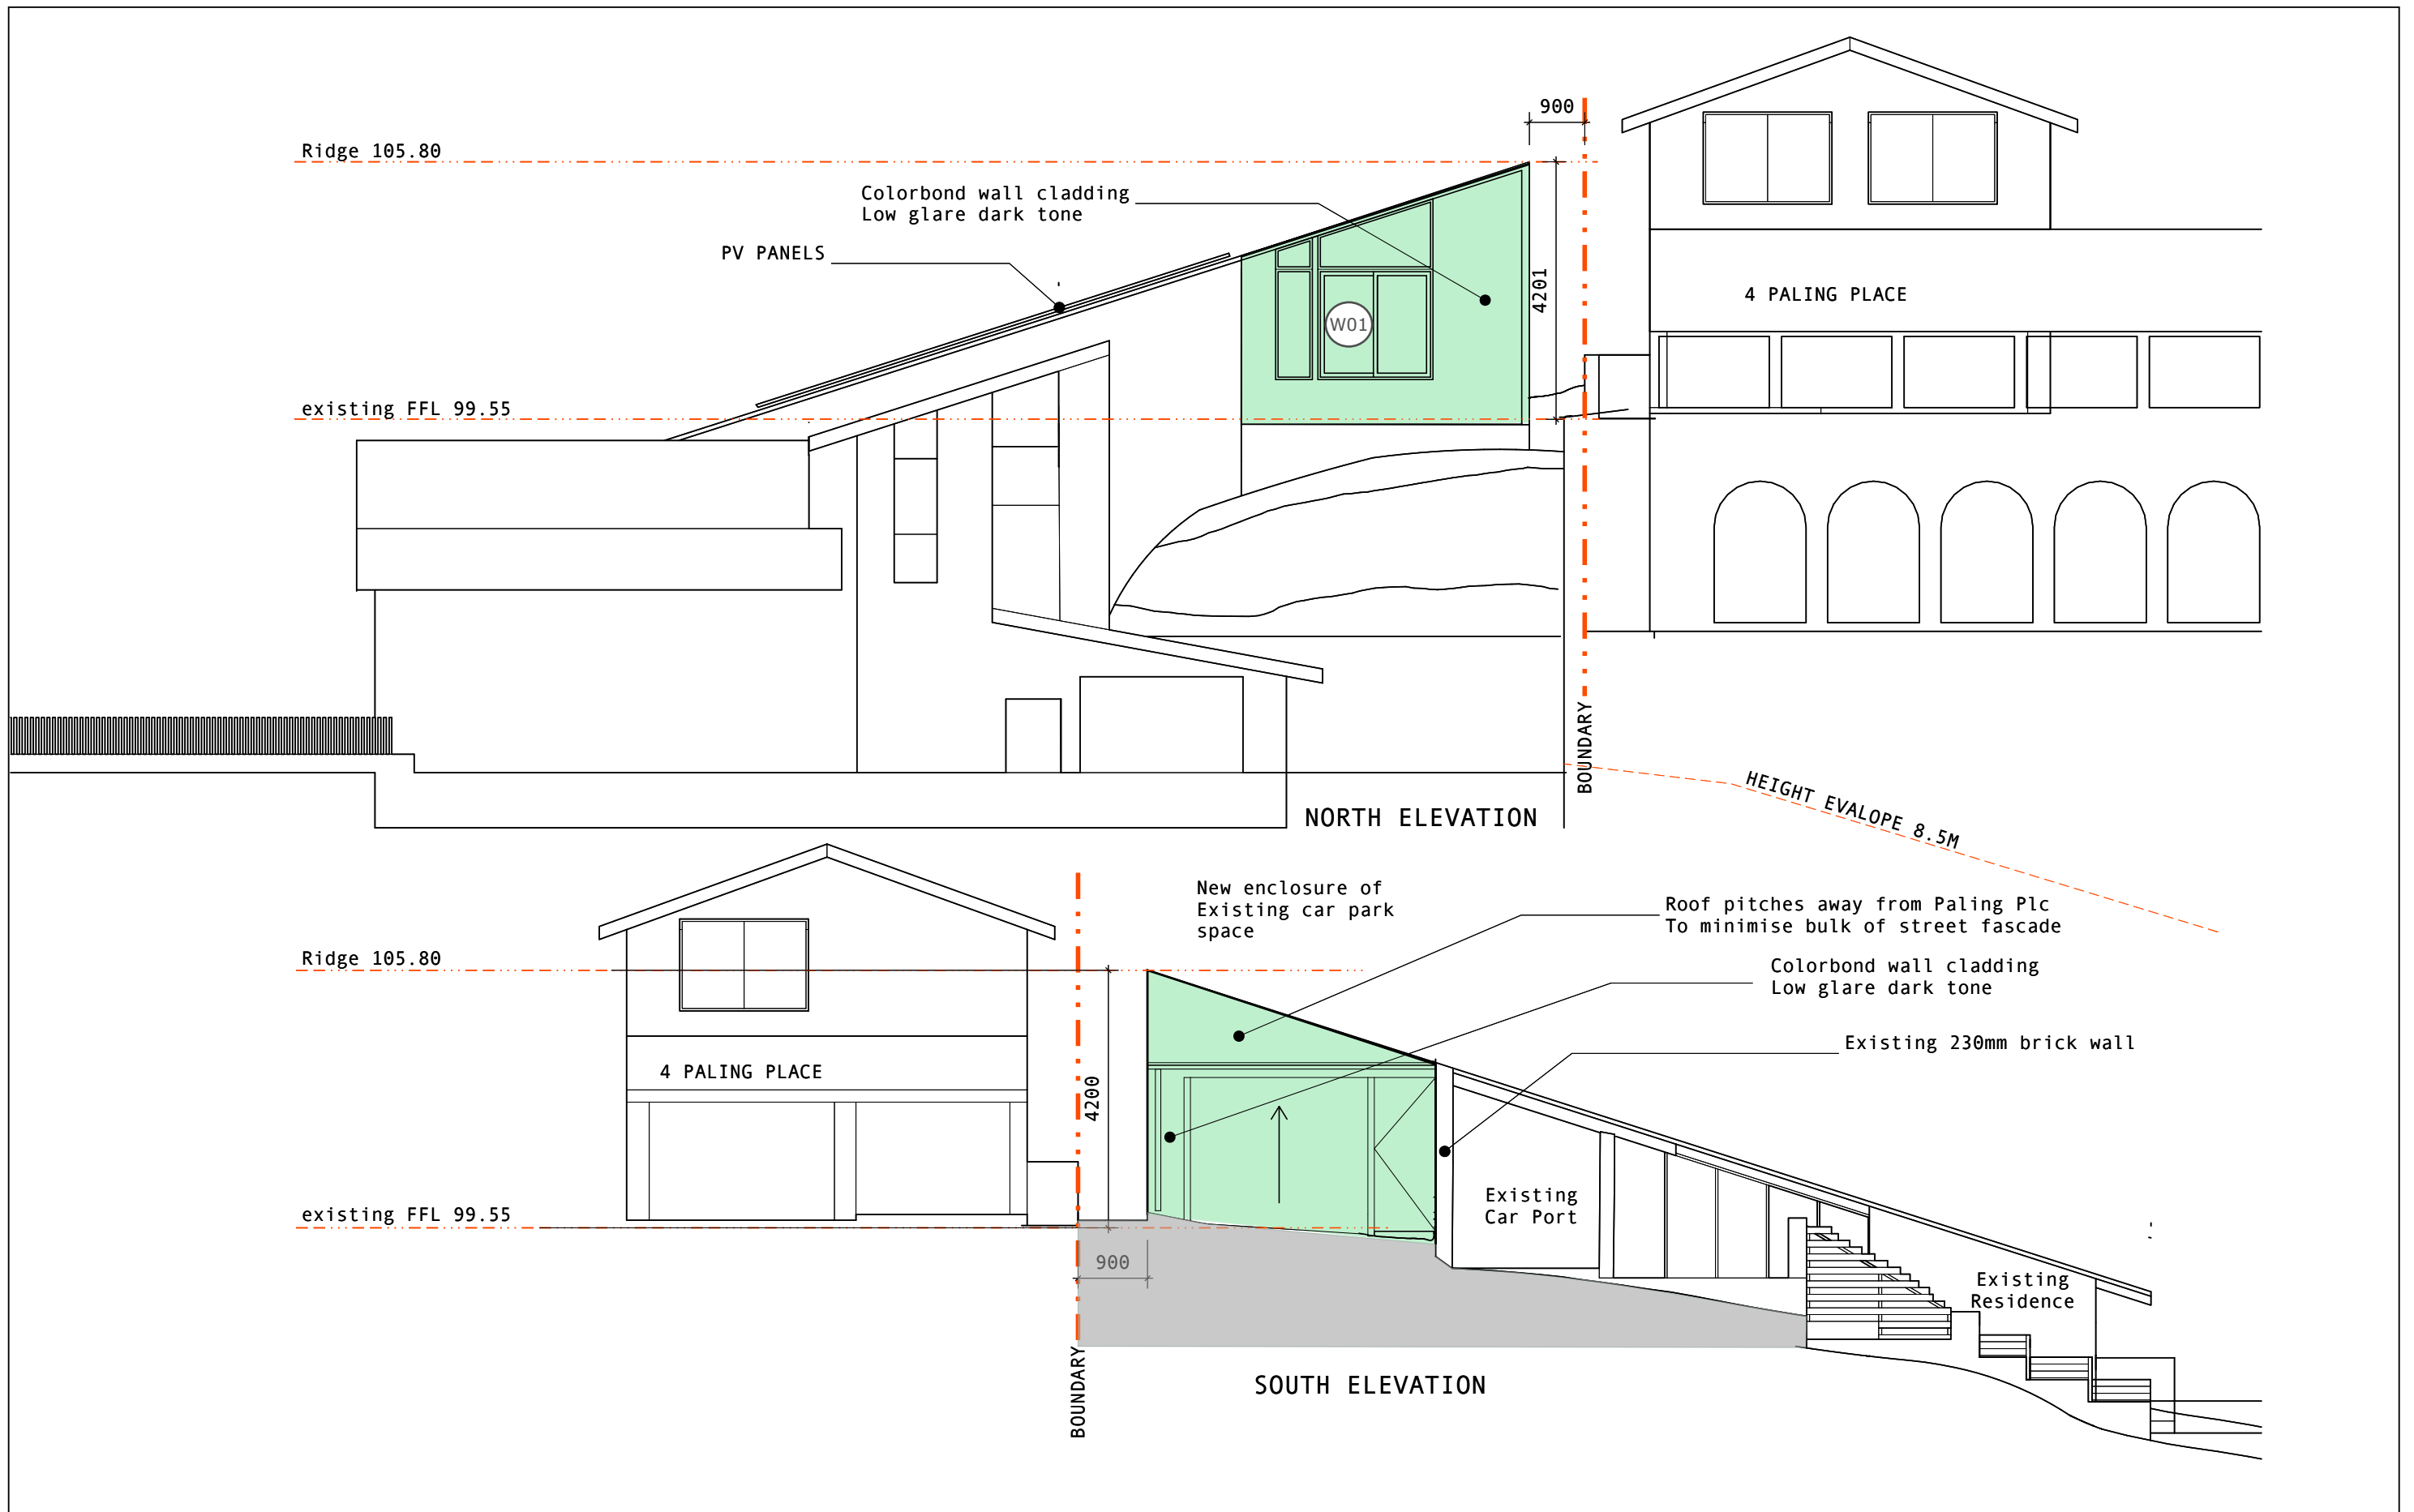

NORTH & SOUTH ELEVATIONS

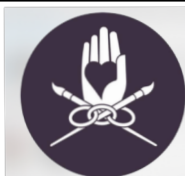


ART of WALL DESIGN STUDIO

ENCLOSED PARKING - 4 Eltham Rd Beacon Hill




REVISIONS		
	DATE	REMARKS
1	21 / 06 / 25	DA issue
2	-- / -- / --	...
3	-- / -- / --	...
CONTACT R.SIDERY. rsidery@bigpond.net.au mp 0418 606 575		

A 02





A

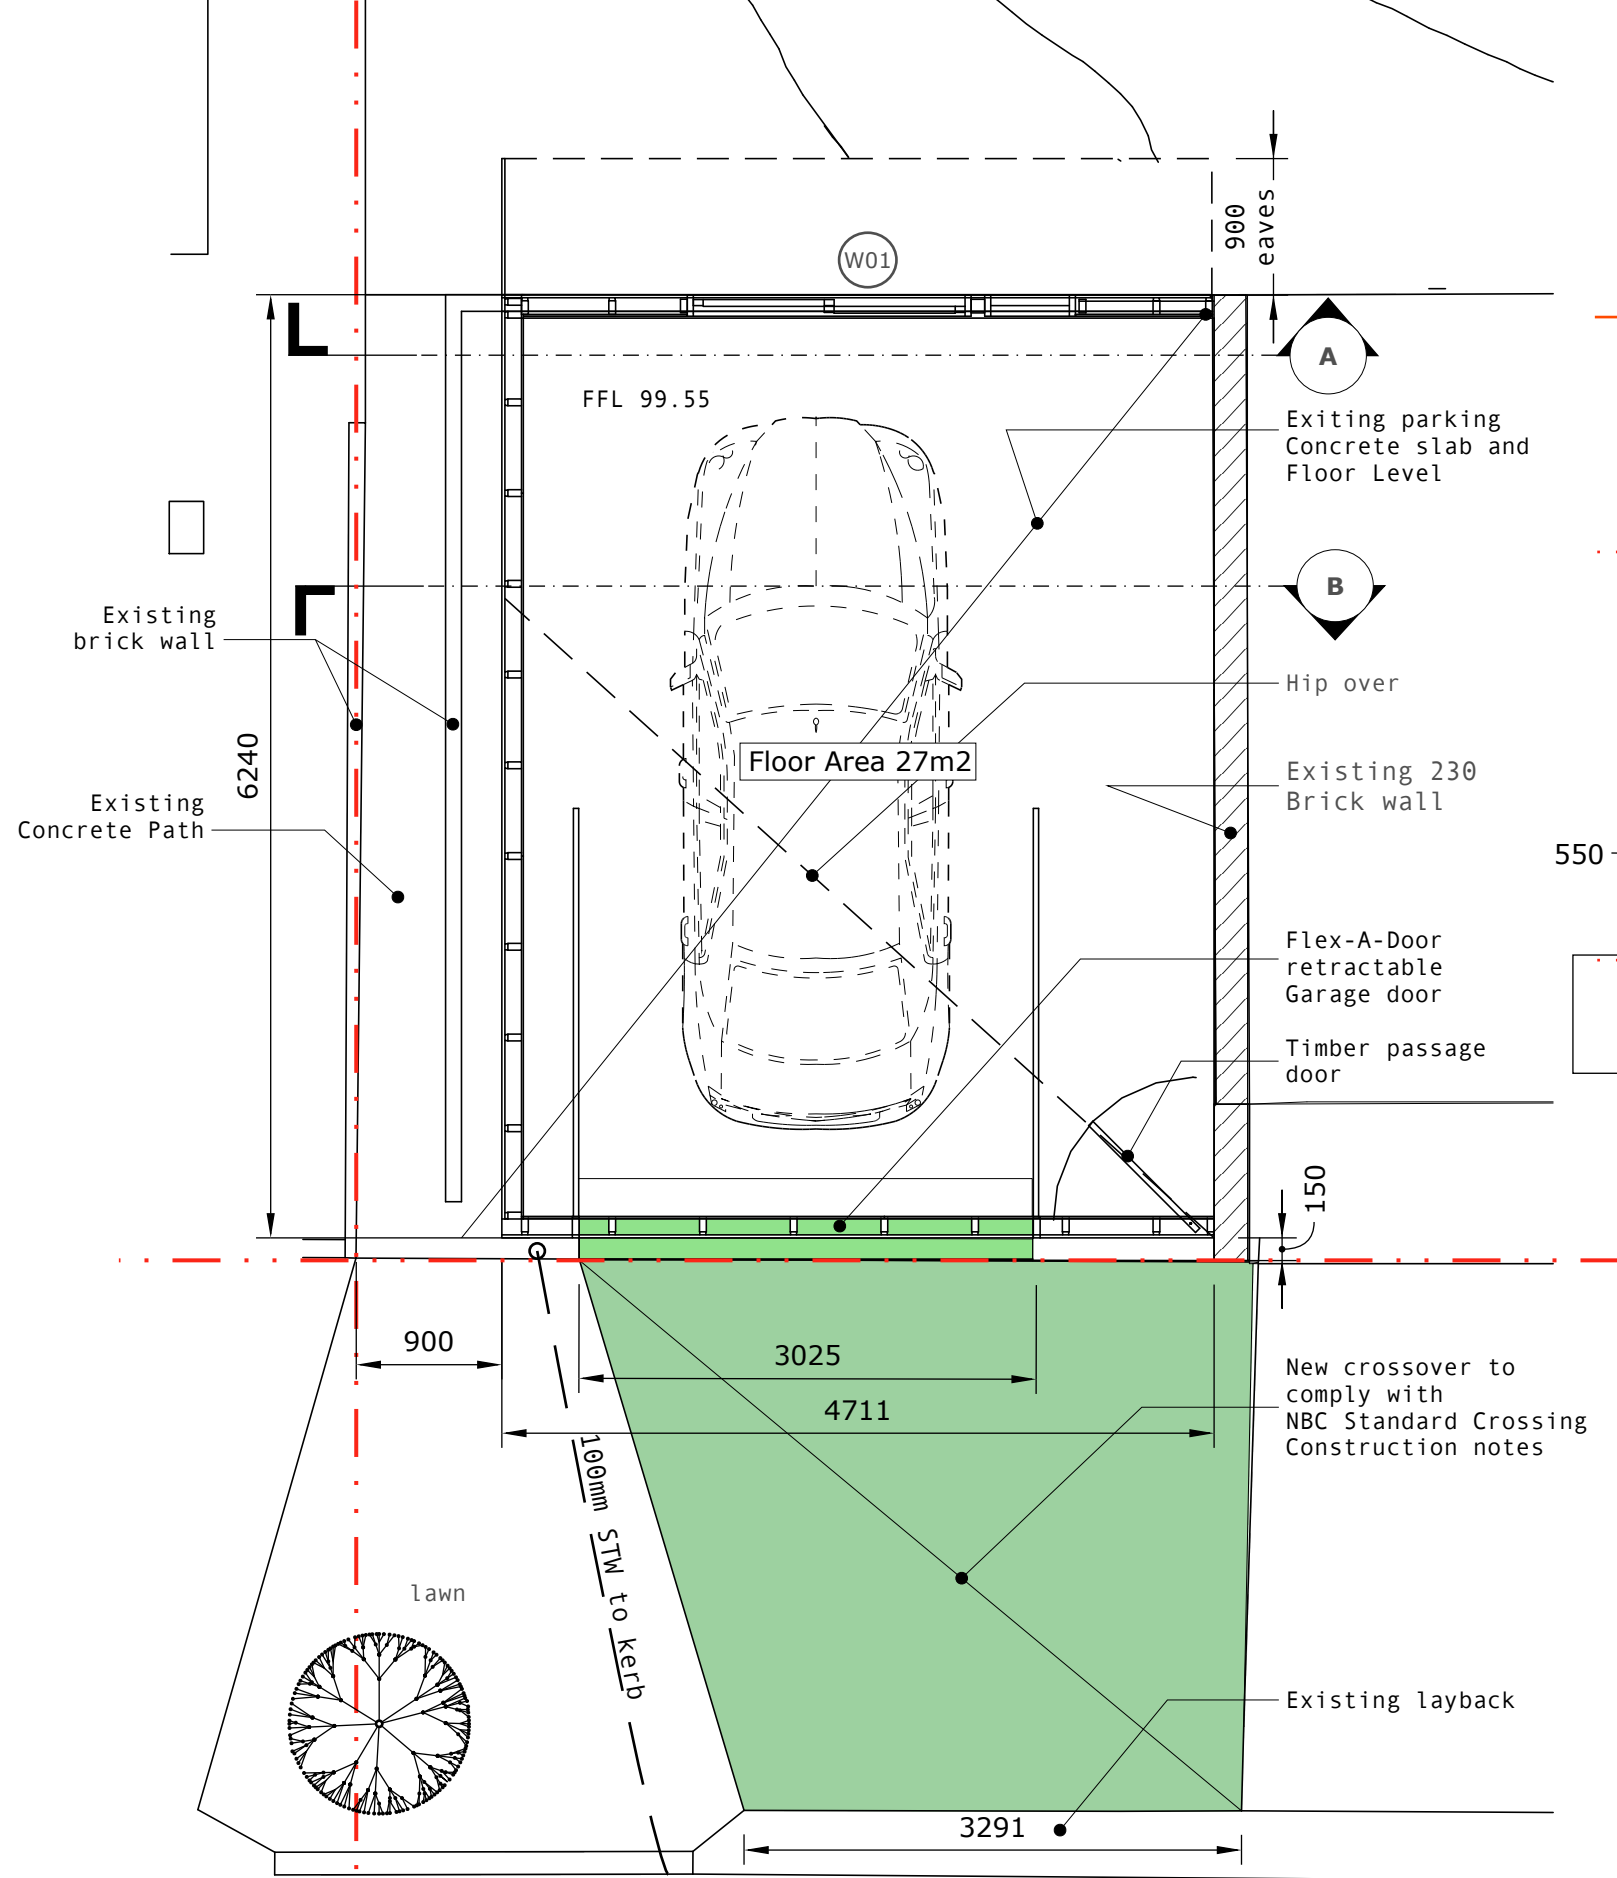


PLAN NEW GARAGE ENCLOSURE OVER
EXISTING PARKING SPACE
1:50

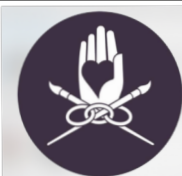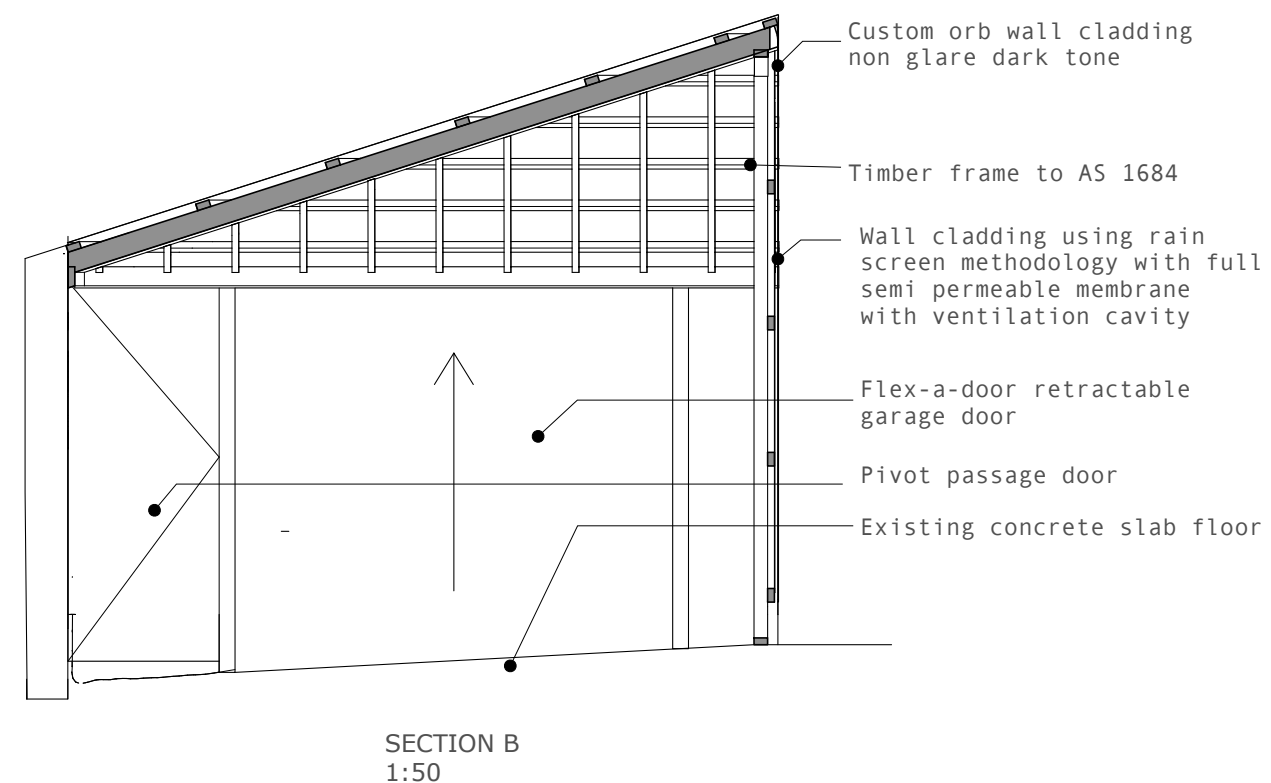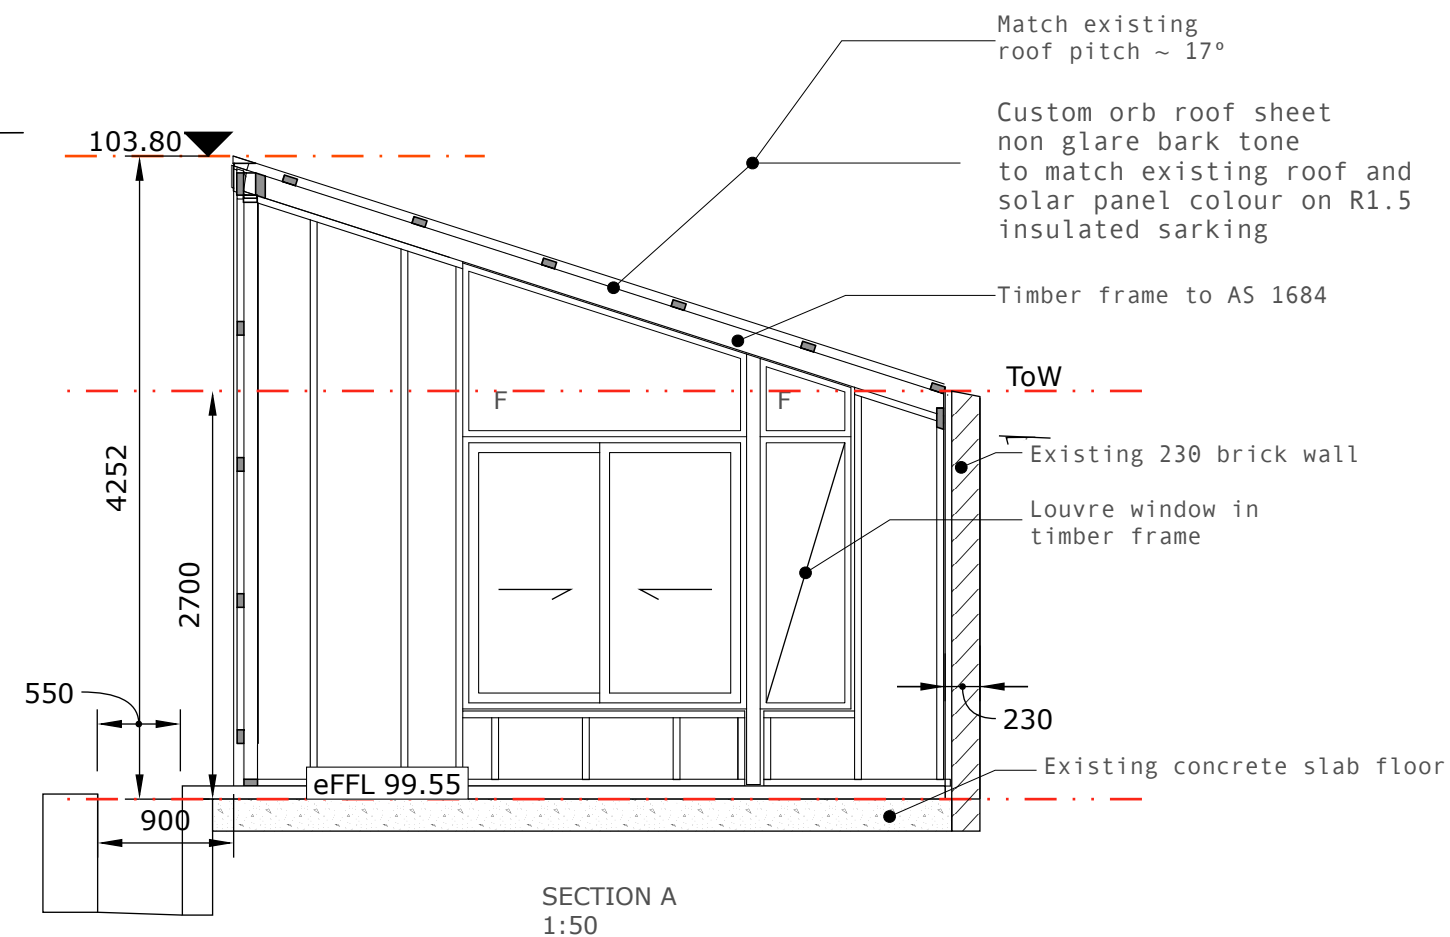

DATE	REMARKS
1 21/06/25	DA issue
2 --/--/--	...
3 --/--/--	...
CONTACT R.SIDERY. rsidery@bigpond.net.au mp 0418 606 575	

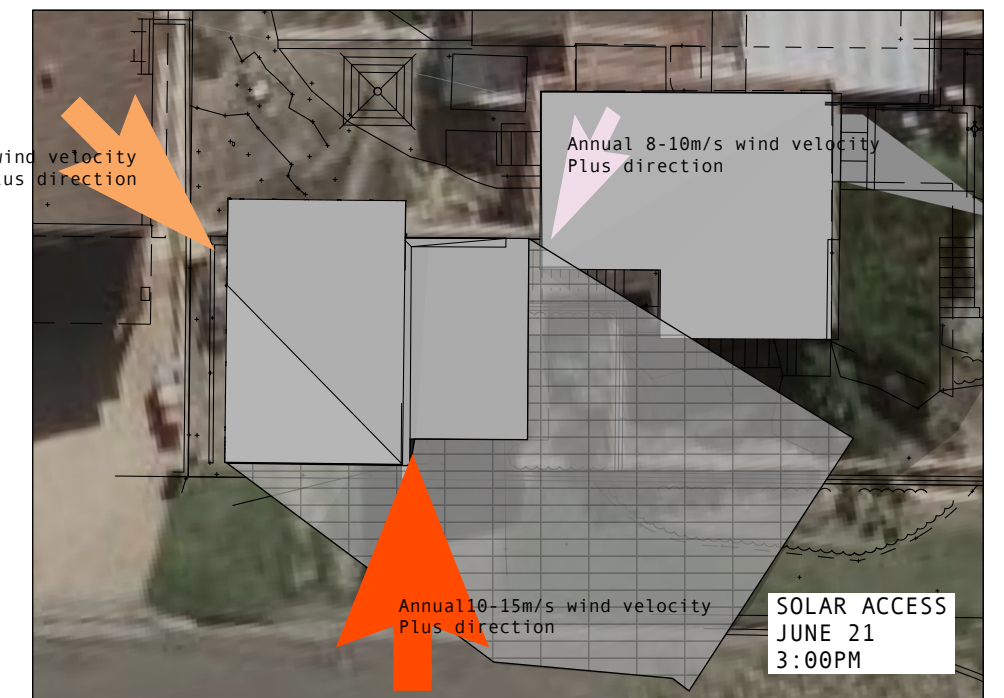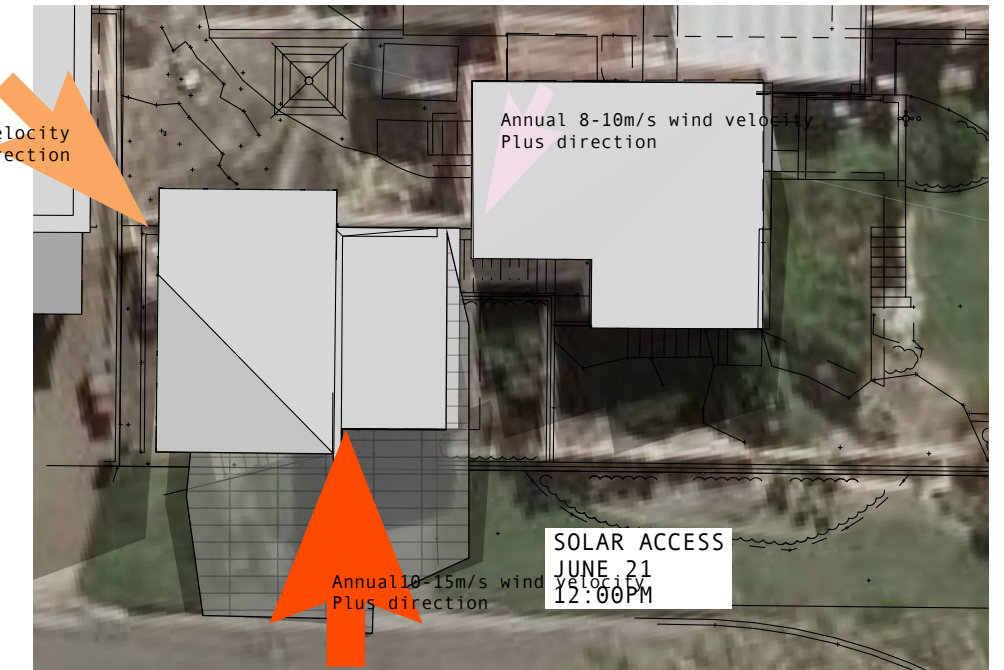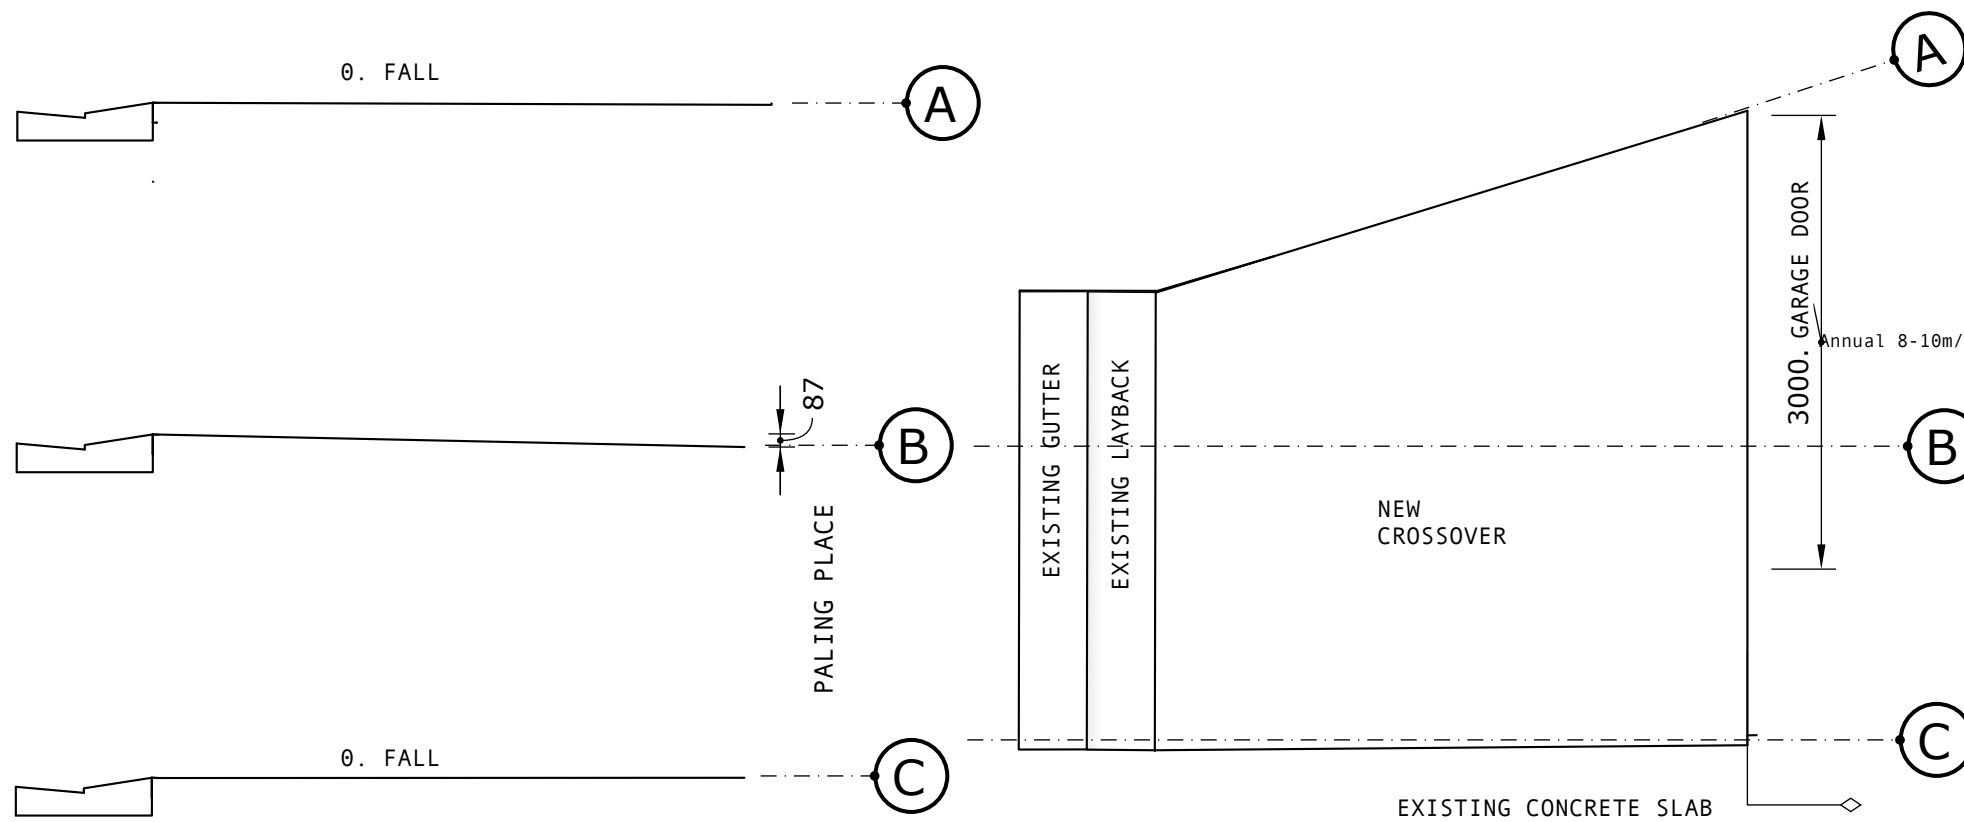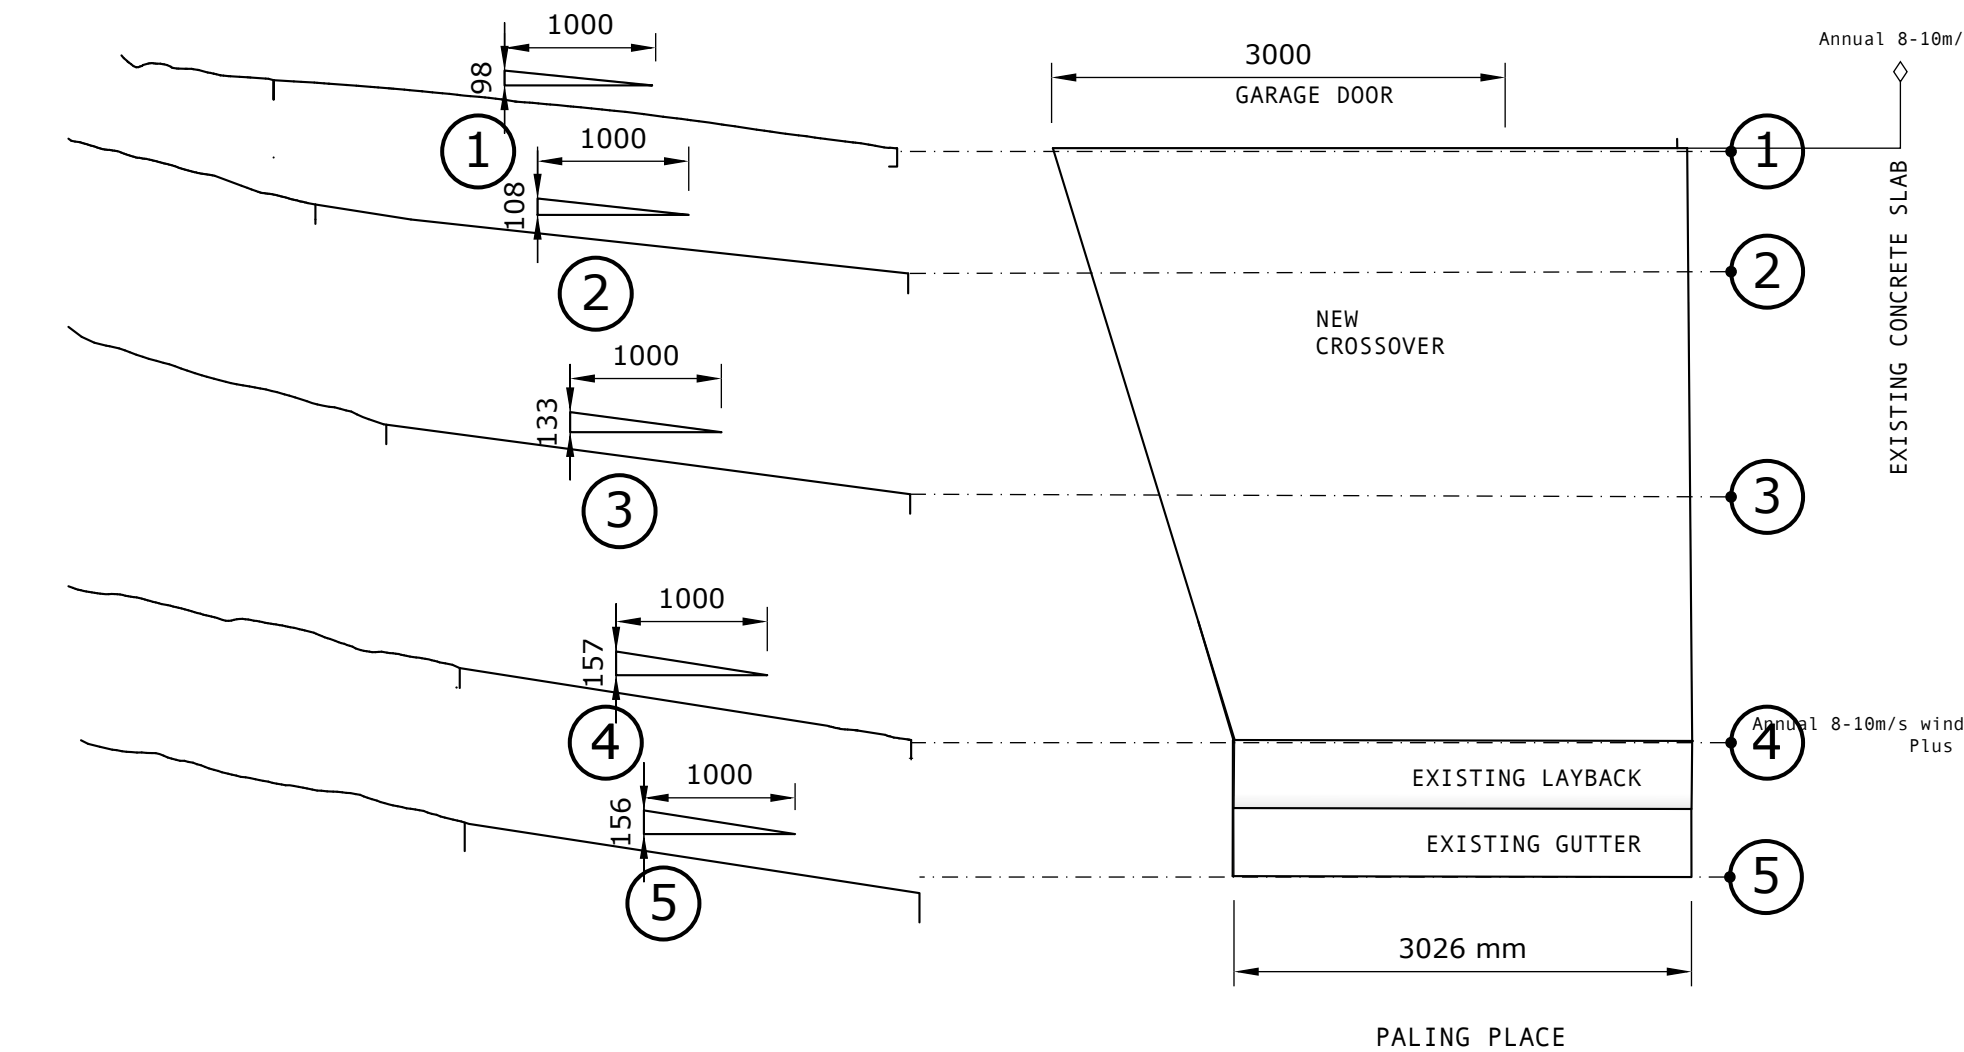

CROSS OVER SECTIONS + SOLAR ACCESS
PREVAILING MEAN ANNUAL WIND VELOCITY
AND DIRECTION

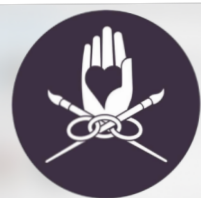

ART of WALL DESIGN STUDIO


ENCLOSED PARKING - 4 Eltham Rd Beacon Hill

REVISIONS


	DATE	REMARKS
1	11 / 07 / 25	DA issue
2	--/--/--	...
3	--/--/--	...
CONTACT R.SIDERY. rsidery@bigpond.net.au mp 0418 606 575		

04


A

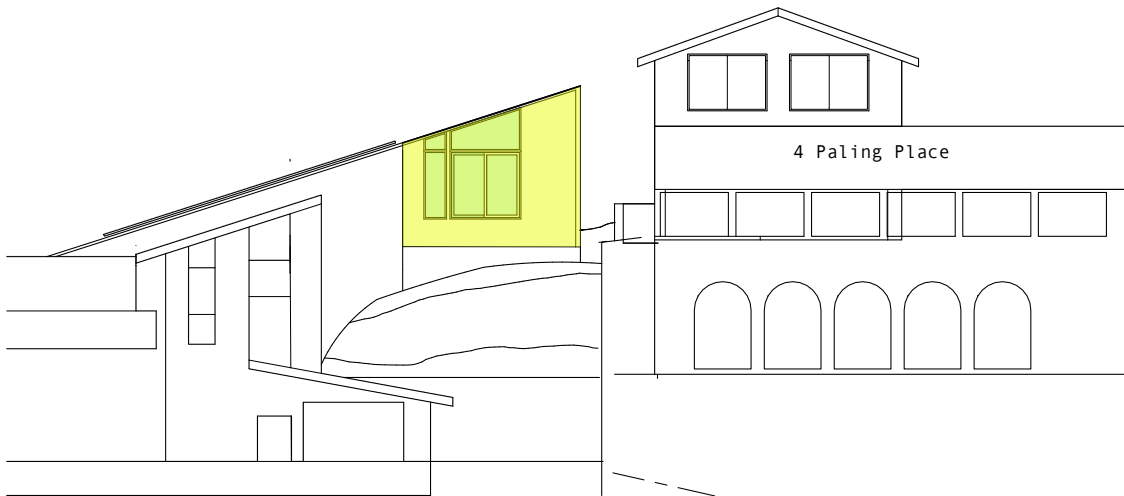

NORTH ELEVATION
1:200

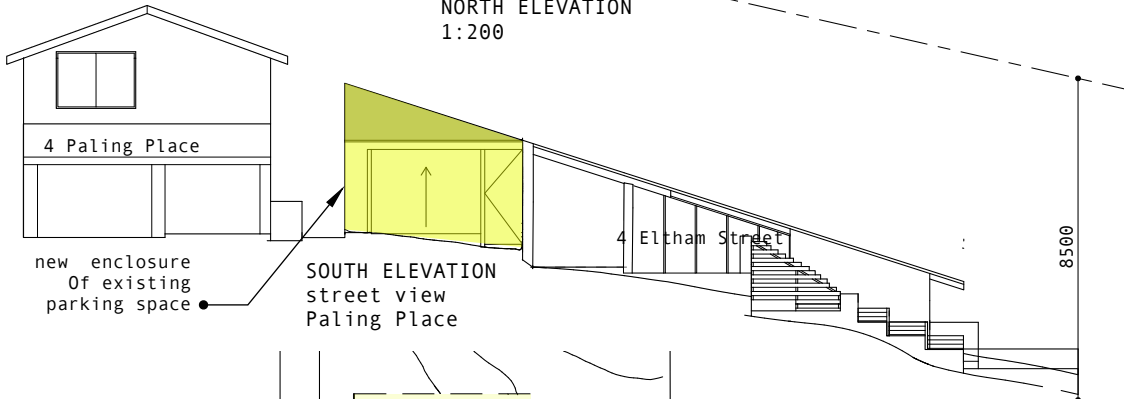


SOUTH ELEVATION
street view
Paling Place

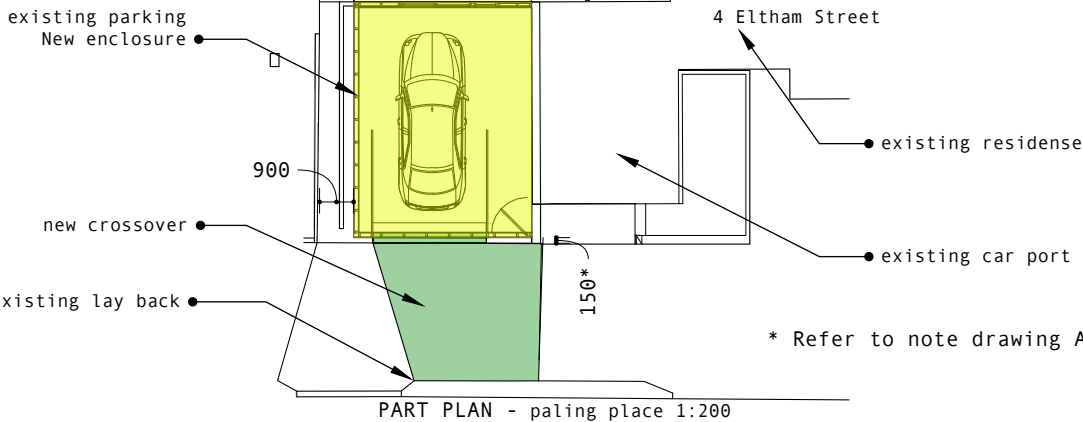


PART PLAN - paling place 1:200

* Refer to note drawing A01

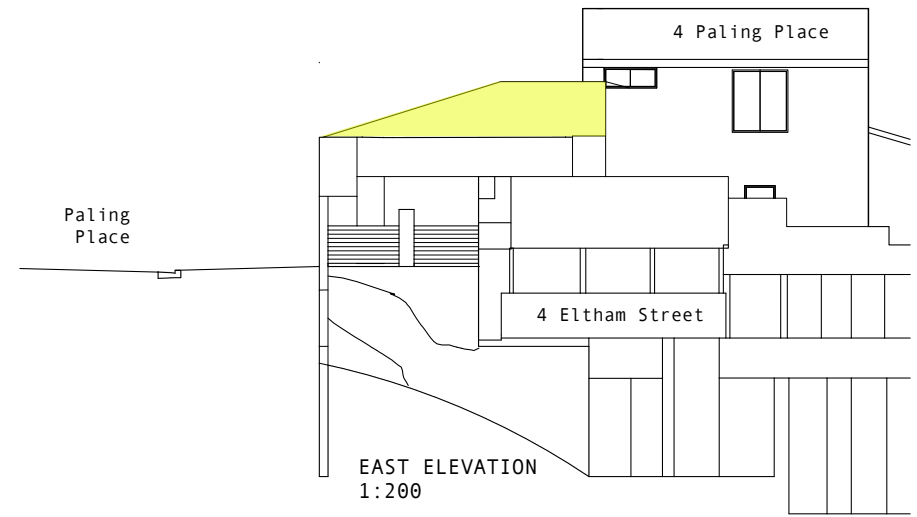

EAST ELEVATION
1:200

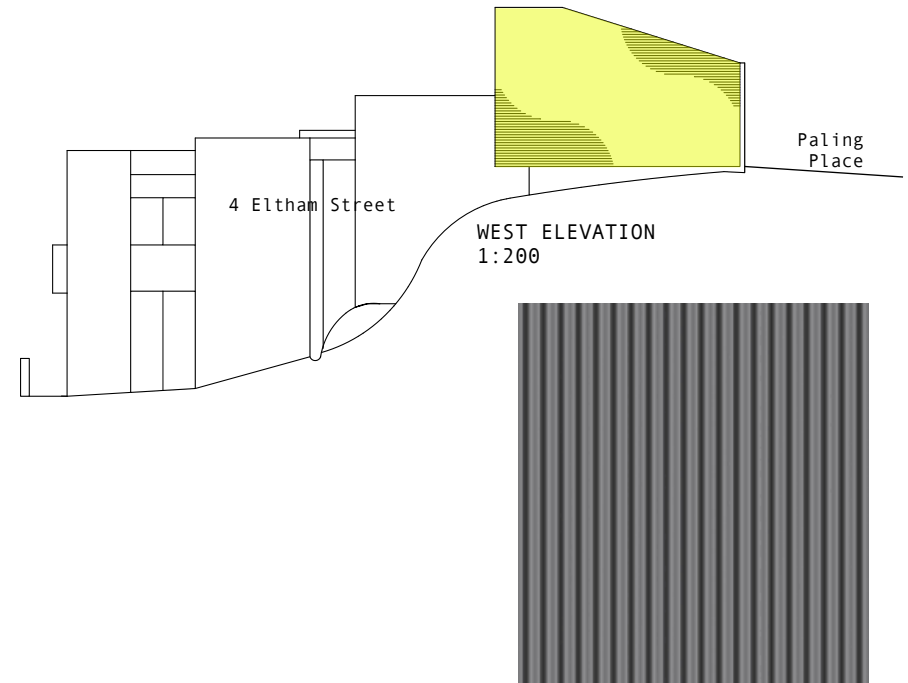

WEST ELEVATION
1:200

SAMPLE CUSTOM ORB CLADDING & ROOFING

A4 NOTIFICATION
PLAN



ART of WALL DESIGN STUDIO

ENCLOSED PARKING - 4 Eltham Rd Beacon Hill

REVISIONS

	DATE	REMARKS
1	12 / 07 / 25	DA issue
2	/ /	...
3	/ /	...
CONTACT R.SIDERY. rsidery@bigpond.net.au mp 0418 606 575		

5

A