


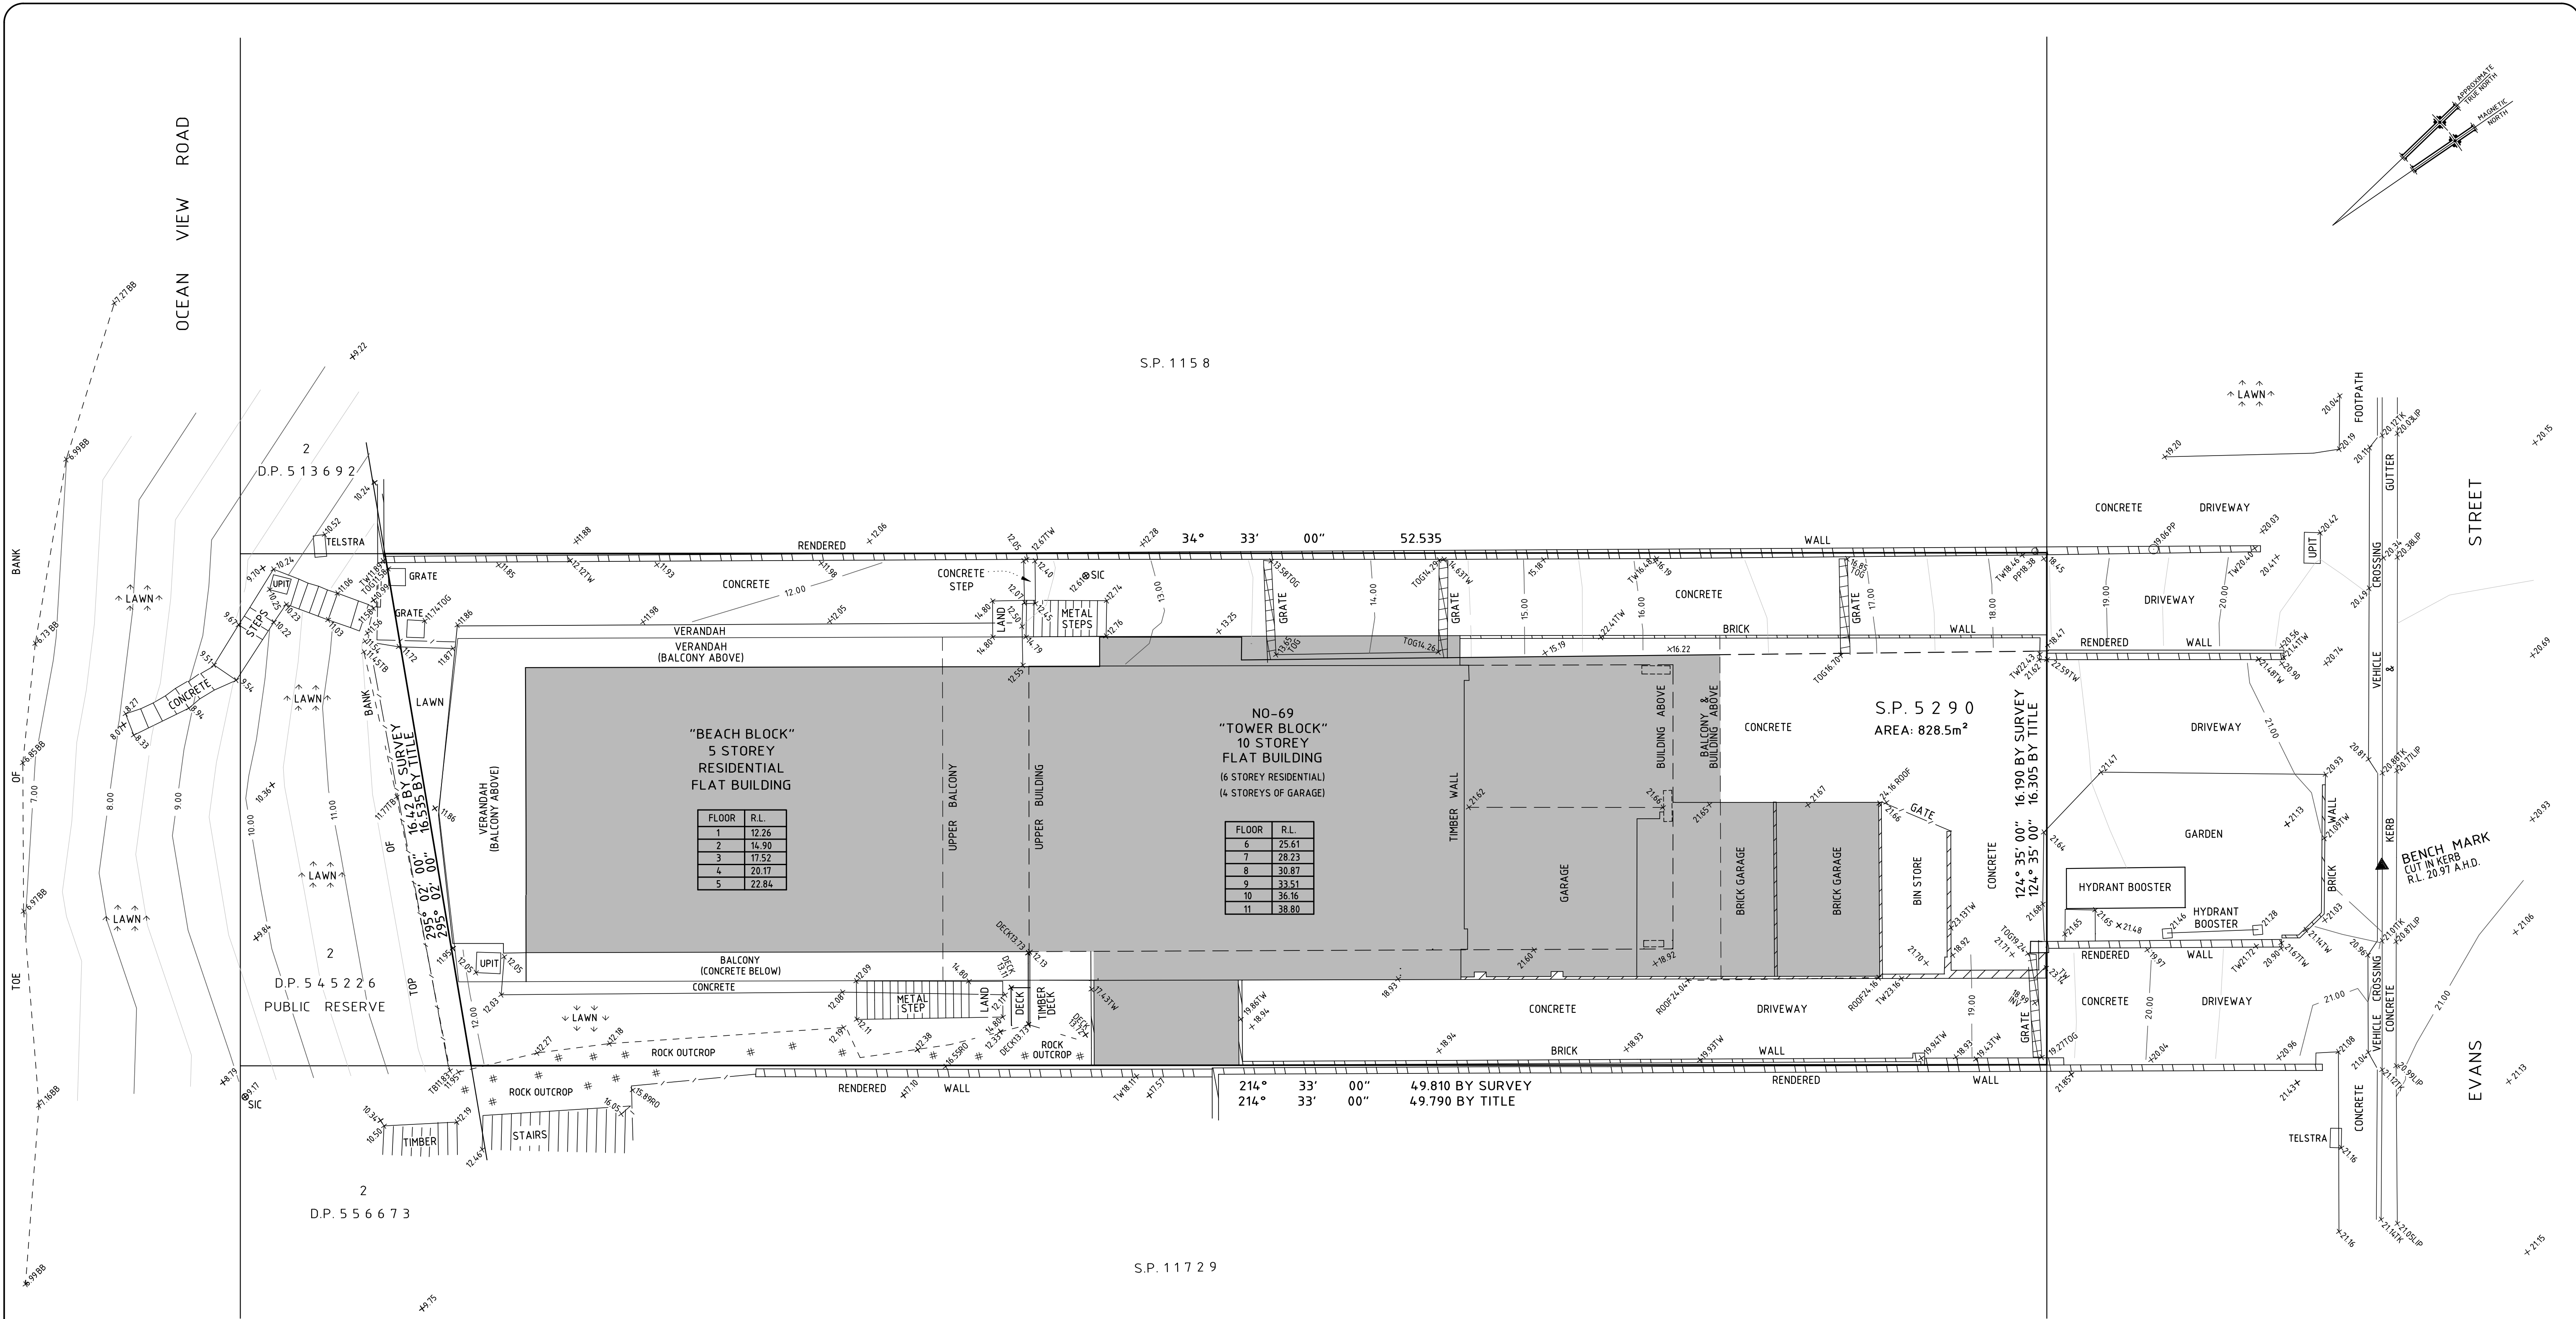

LEGEND:

BB BOTTOM OF BANK
CON CONCRETE
INV INVERT OF PIT
LIP LIP OF GUTTER
PIT DRAINAGE PIT
PP POWER POLE
RO ROCK OUTCROP
SIC SEWERAGE INSPECTION COVER
TB TOP OF BANK
TG TOP OF GUTTER
TK TOP OF KERB
TOG TOP OF GRATE
TW TOP OF WALL
UPIT UNKNOWN PIT

NOTES:

- THE PURPOSE OF THIS SURVEY WAS TO OBTAIN TOPOGRAPHICAL DETAIL AS REPRESENTED ON THIS PLAN
- BOUNDARIES HAVE BEEN SURVEYED BASED ON PUBLIC RECORDS. PRIOR TO CONSTRUCTION CORNERS SHOULD BE MARKED
- LEVELS SHOWN HEREON ARE RELATED TO AUSTRALIAN HEIGHT DATUM (A.H.D.)
- SERVICES AND PIT INFORMATION SHOWN RELATES TO VISIBLE DATA AT GROUND SURFACE AND DOES NOT INDICATE SIZE OR POSITION OF BELOW SURFACE FEATURES. SYMBOLS SHOWN ON PLAN MAY NOT BE ACTUAL DIMENSIONS
- CONTRACTORS SHOULD CONSULT WITH SERVICE AUTHORITIES (DBYD) PRIOR TO ANY WORKS AT SITE
- THIS PLAN MUST NOT BE ALTERED IN SCALE
- CONTOUR INTERVALS ARE 0.5m
- CONTOURS SHOWN ARE INDICATIVE ONLY OF THE TOPOGRAPHY EXCEPT AT SPOT LEVELS SHOWN THEY DO NOT REPRESENT THE EXACT LEVEL AT ANY PARTICULAR POINT.

CAD REFERENCE: 1801332-180903 DETAIL

VER	BY	AMENDMENTS	DATE
B			
C			
D			
E			

SURVEYOR: V.M.
DRAWN: A.F.

CHECKED: V.M.

DATUM:
A.H.D


SURVEYORS REF.

1801332

VERSION A

5 OCTOBER 2018

SHEET 1 OF 4

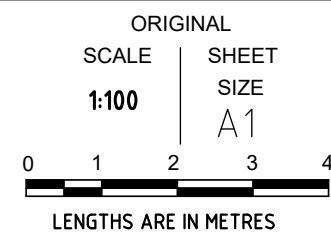


Beveridge Williams
incorporating Dunlop Thorpe
Registered Surveyors

Sydney: (02) 9283 6677

www.beveridgewilliams.com.au

COPYRIGHT © 2018 BEVERIDGE WILLIAMS

NO PART OF THIS SURVEY MAY BE REPRODUCED, STORED IN A RETRIEVAL SYSTEM OR TRANSMITTED IN ANY FORM, WITHOUT THE WRITTEN PERMISSION OF THE COPYRIGHT OWNER EXCEPT AS PERMITTED BY THE "COPYRIGHT ACT 1968". ANY PERMITTED DOWNLOADING, ELECTRONIC STORAGE, PRINT, COPY OR REPRODUCTION OF THIS SURVEY SHOULD CONTAIN NO ALTERATION OR ADDITION TO THE ORIGINAL SURVEY. THIS NOTICE MUST NOT BE ERASED

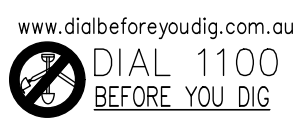

CLIENT: OWNERS CORPORATION

DETAILS:
69 EVANS STREET, FRESHWATER
FEATURE & LEVEL SURVEY

TITLE:

PLAN OF THE LAND COMPRISED IN
CERTIFICATE OF TITLE CP/SP5290
AT FRESHWATER
L.G.A. NORTHERN BEACHES