



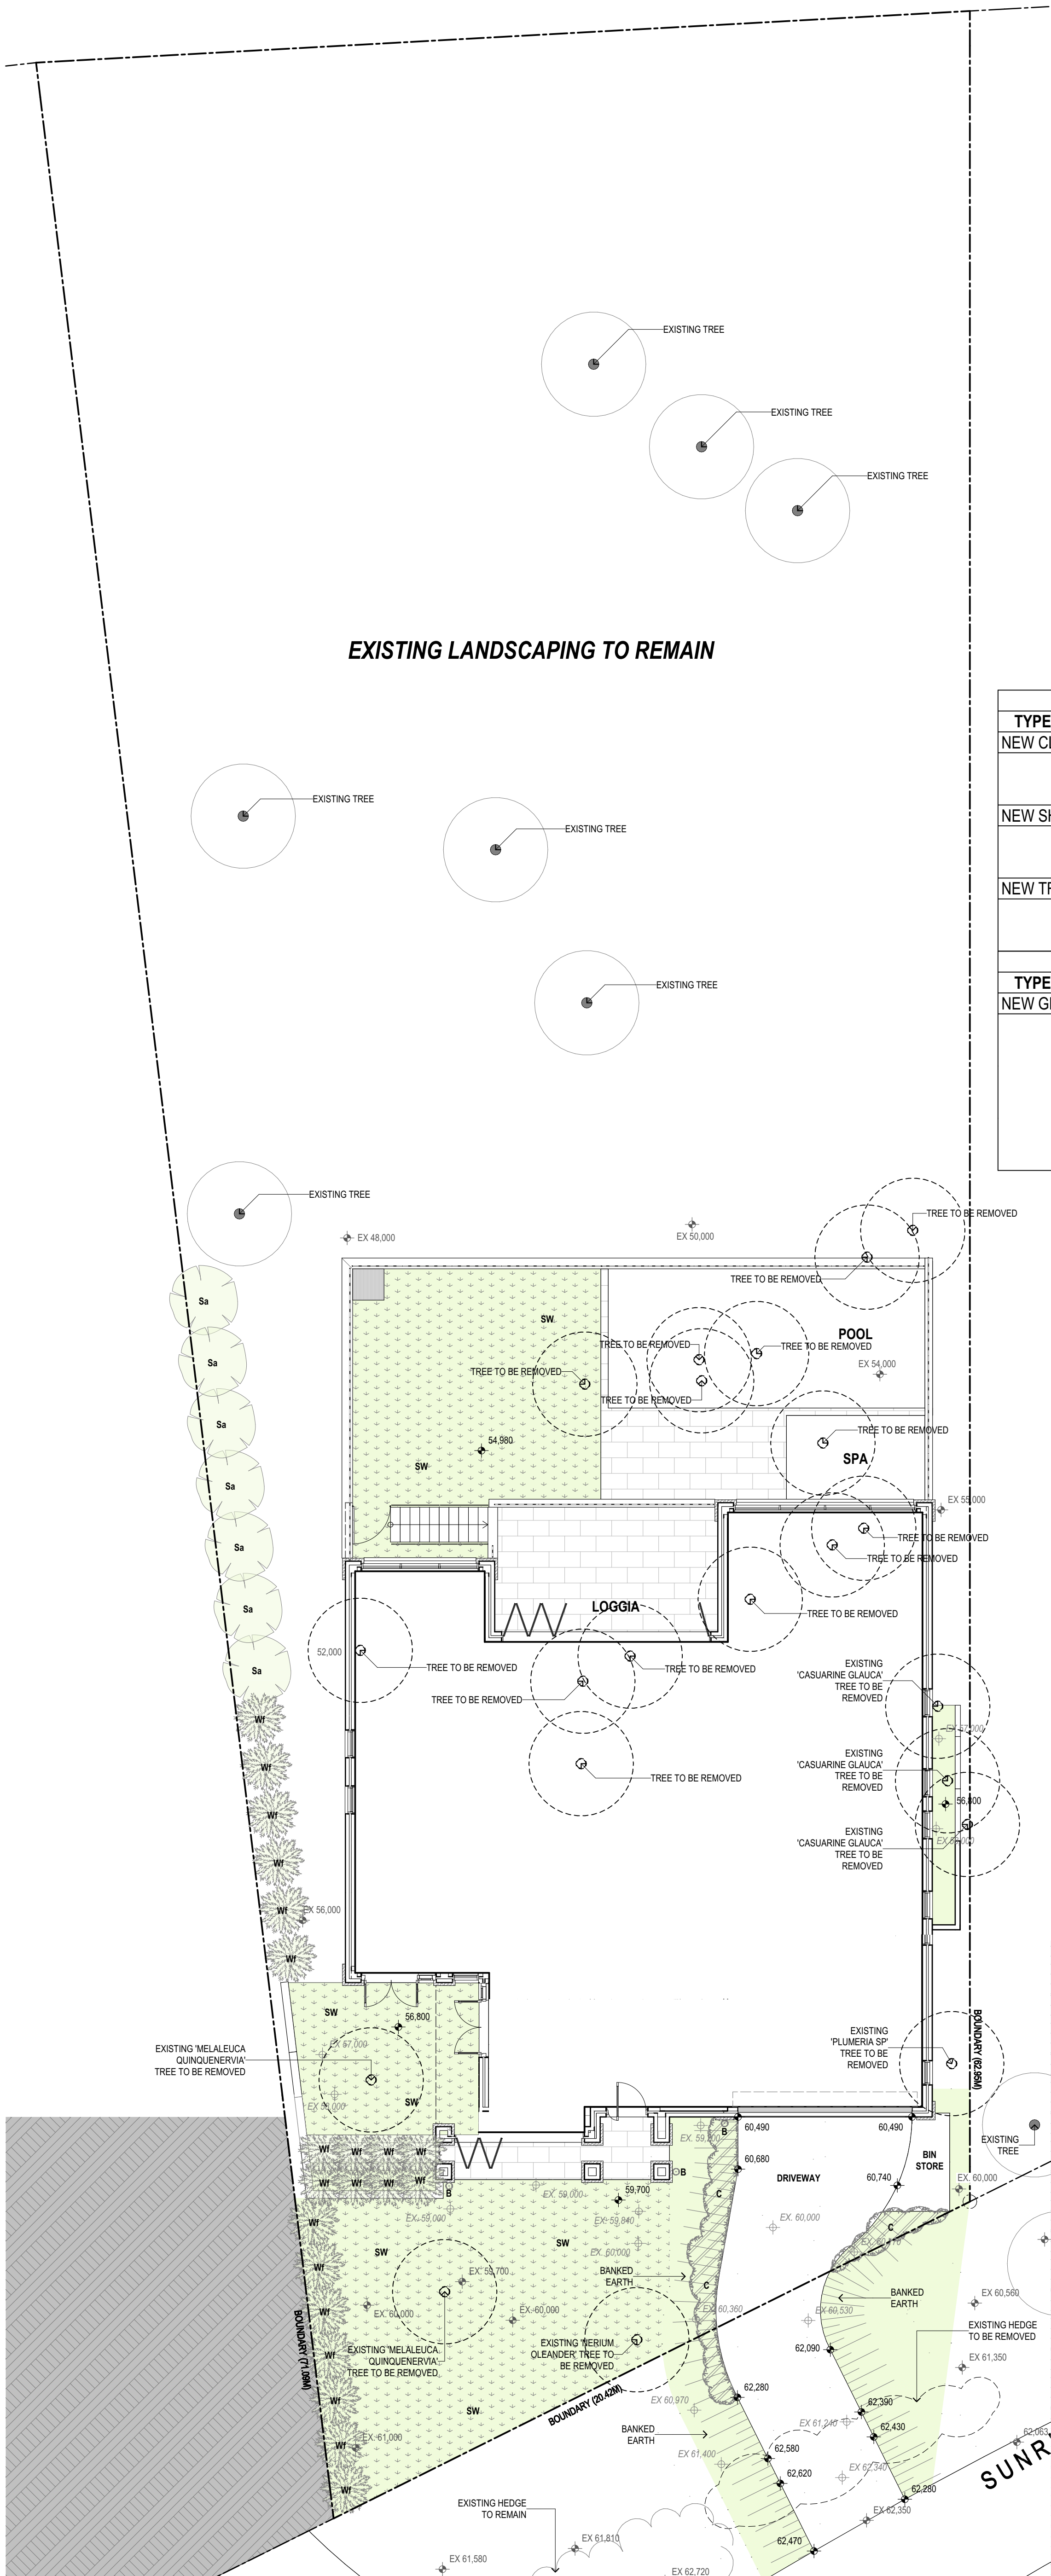

GROUND LEVEL LANDSCAPE PLAN
1:100


LANDSCAPE PLAN LEGEND (POTS)						
TYPE	SYMBOL	CODE	BOTANICAL NAME	COMMON NAME	MATURE HEIGHT	POT SIZE
NEW CLIMBER						
		B	Bougainvillea	SCARLETT O'HARA	-	200Ø
NEW SHRUB						
		Wf	Westringia Fruticosa	COASTAL ROSEMARY	2M	300Ø
NEW TREE						
		Sa	Syzigium Australe	LILLY PILLY	2M	300Ø
LANDSCAPE PLAN LEGEND (GROUND COVER)						
TYPE	SYMBOL	CODE	BOTANICAL NAME	COMMON NAME	MATURE HEIGHT	POT SIZE
NEW GROUND COVER						
		C	Clivea Spp	KAFFIR LILLY	-	200Ø
		SW	Stenotaphrum secundatum	SIR WALTER SOFT LEAFED BUFFALO GRASS	-	200Ø
		Tj	Trachelospermum Jasminoides	STAR JASMINE	-	200Ø

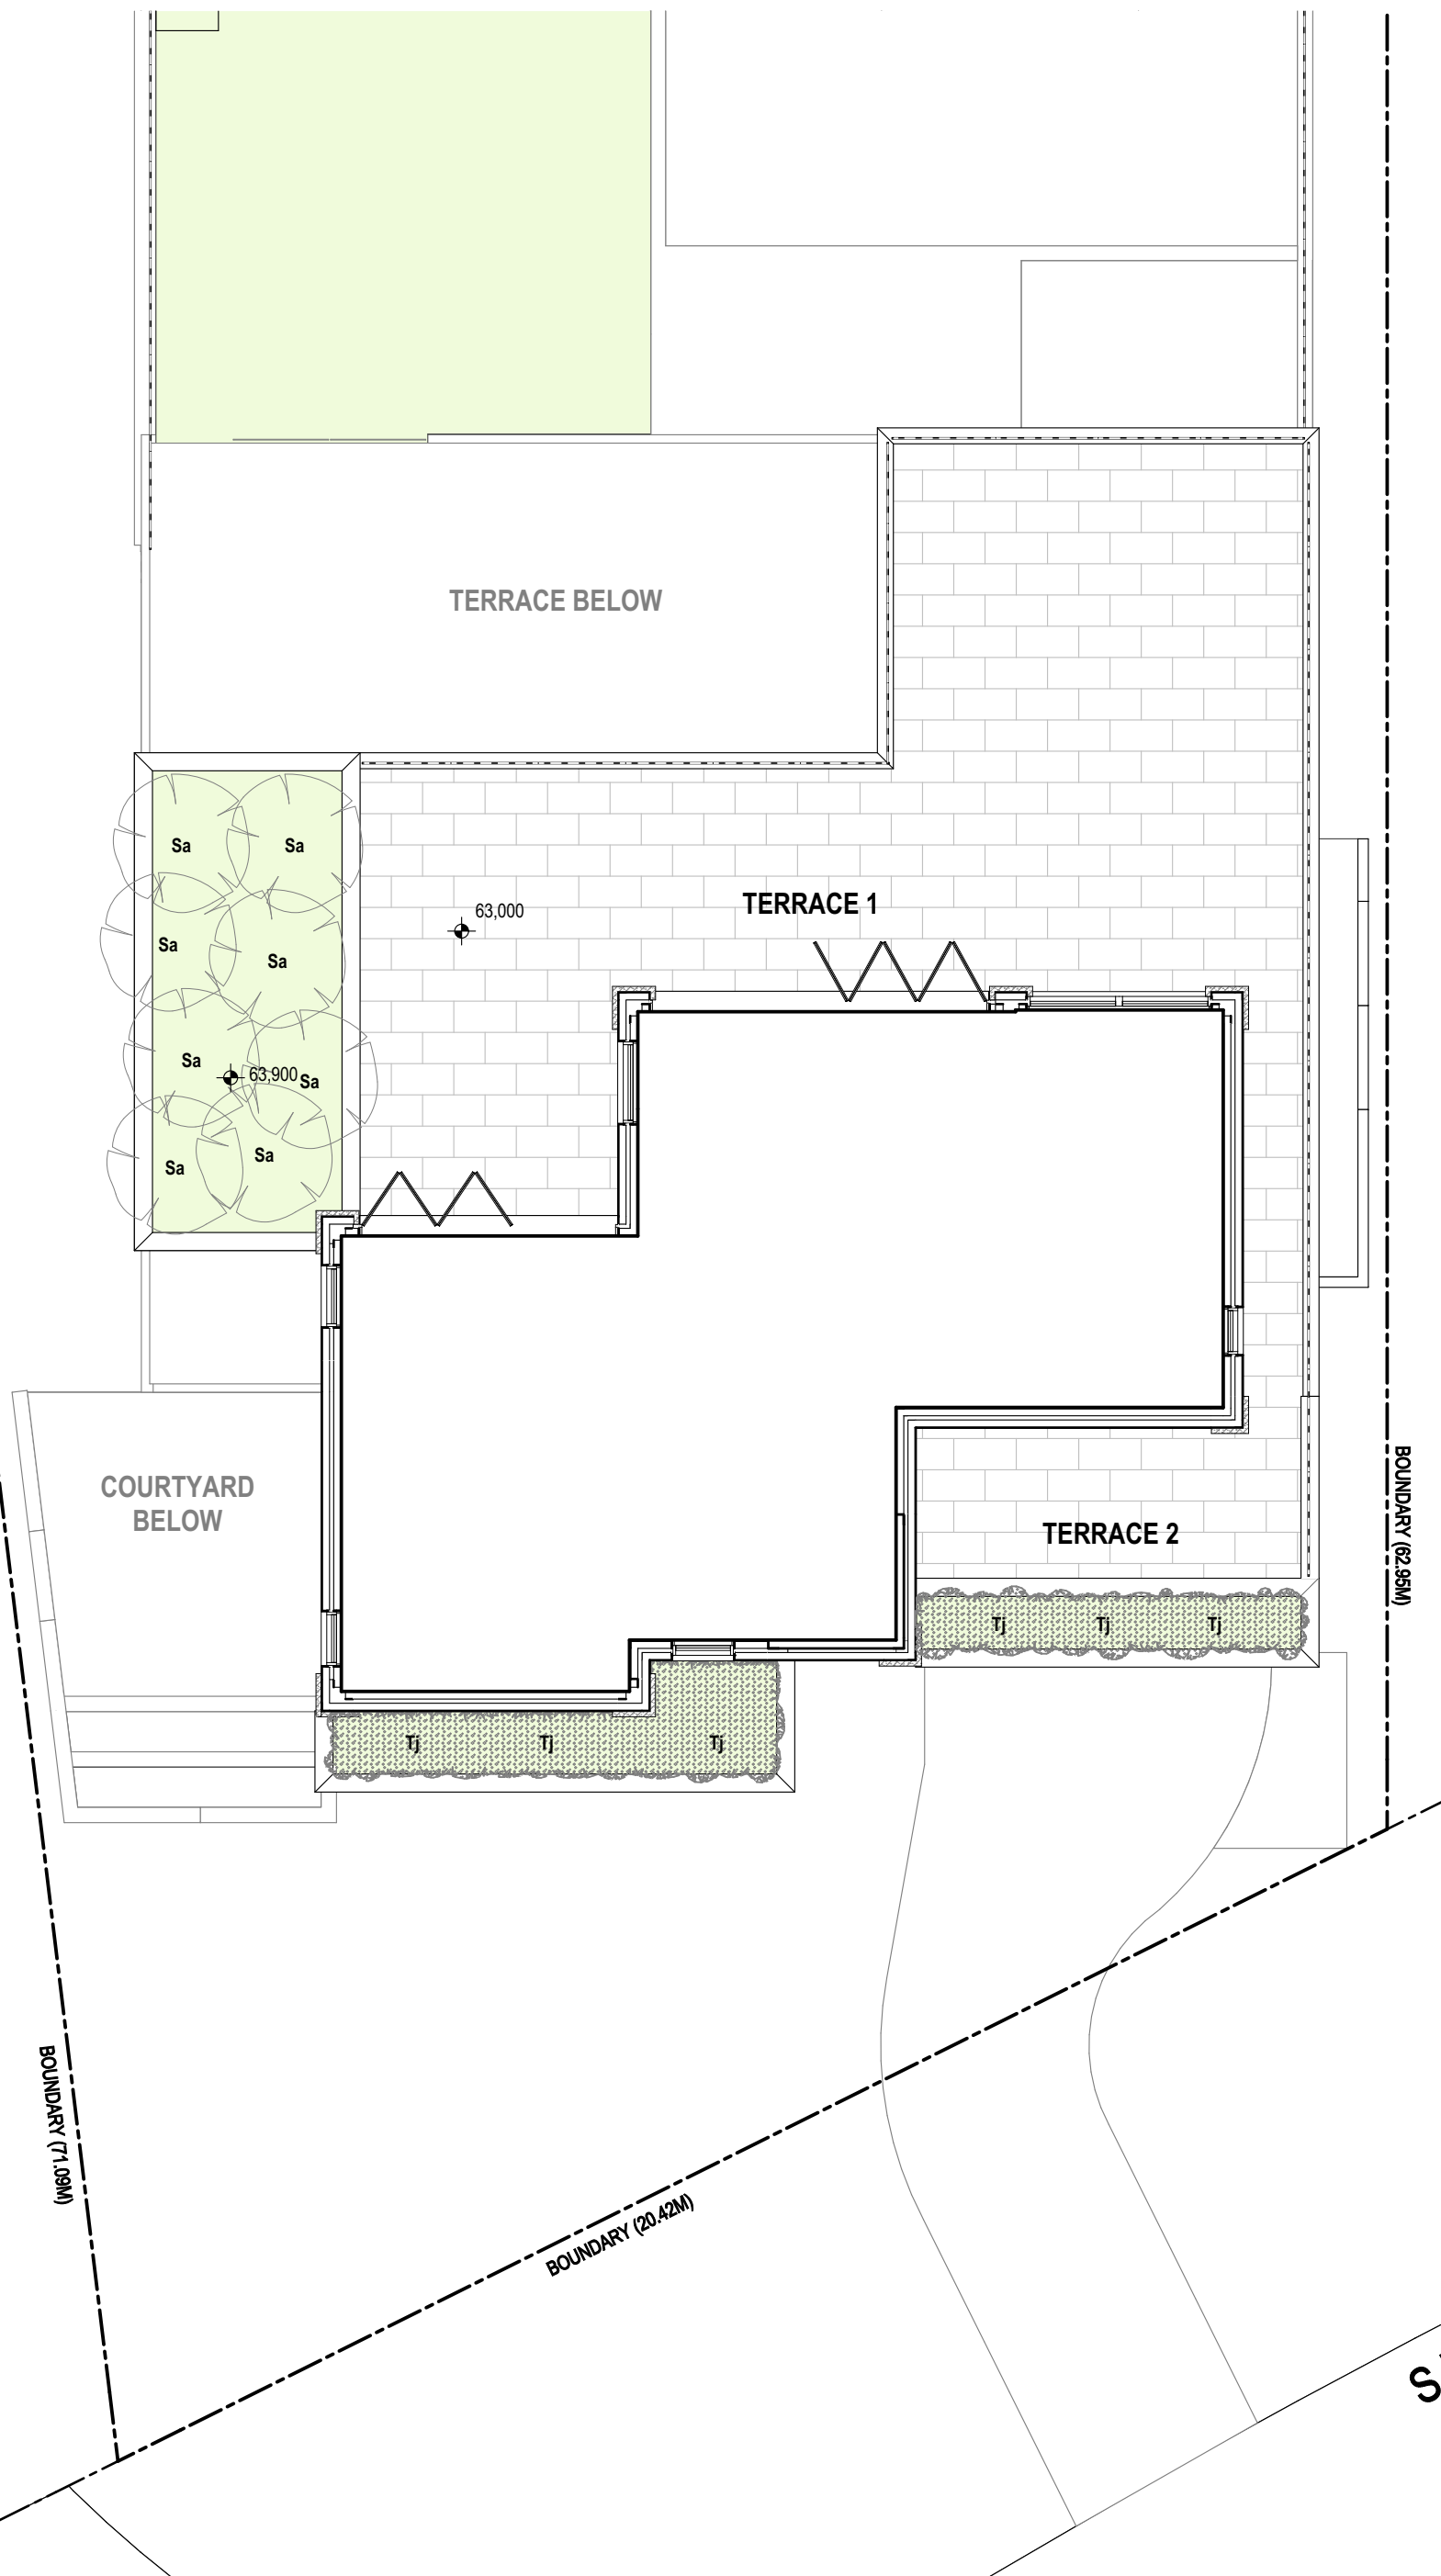

FIRST FLOOR LANDSCAPE PLAN (PLANTER-BOXES)
1:100

SUSAN ROTHWELL
ARCHITECTS

38 SERPENTINE RD GREENWICH N.S.W 2065
TEL: (02) 9439 2380 FAX: (02) 9901 3185
EMAIL: susan@rothwellarchitects.com.au

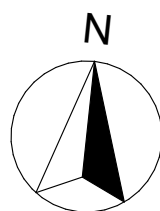

NEW RESIDENCE
AT 40 SUNRISE ROAD, PALM BEACH
LOT 151 / DP 6937
FOR SUSAN ROTHWELL

A: FOR DA SUBMISSION
(05/21)

LANDSCAPE PLAN

SCALE: 1:100@A1
DATE: 01/08/21

PROJECT DWG NO. ISSUE
SRSP DA1003 A