


DETAIL AND LEVEL PLAN

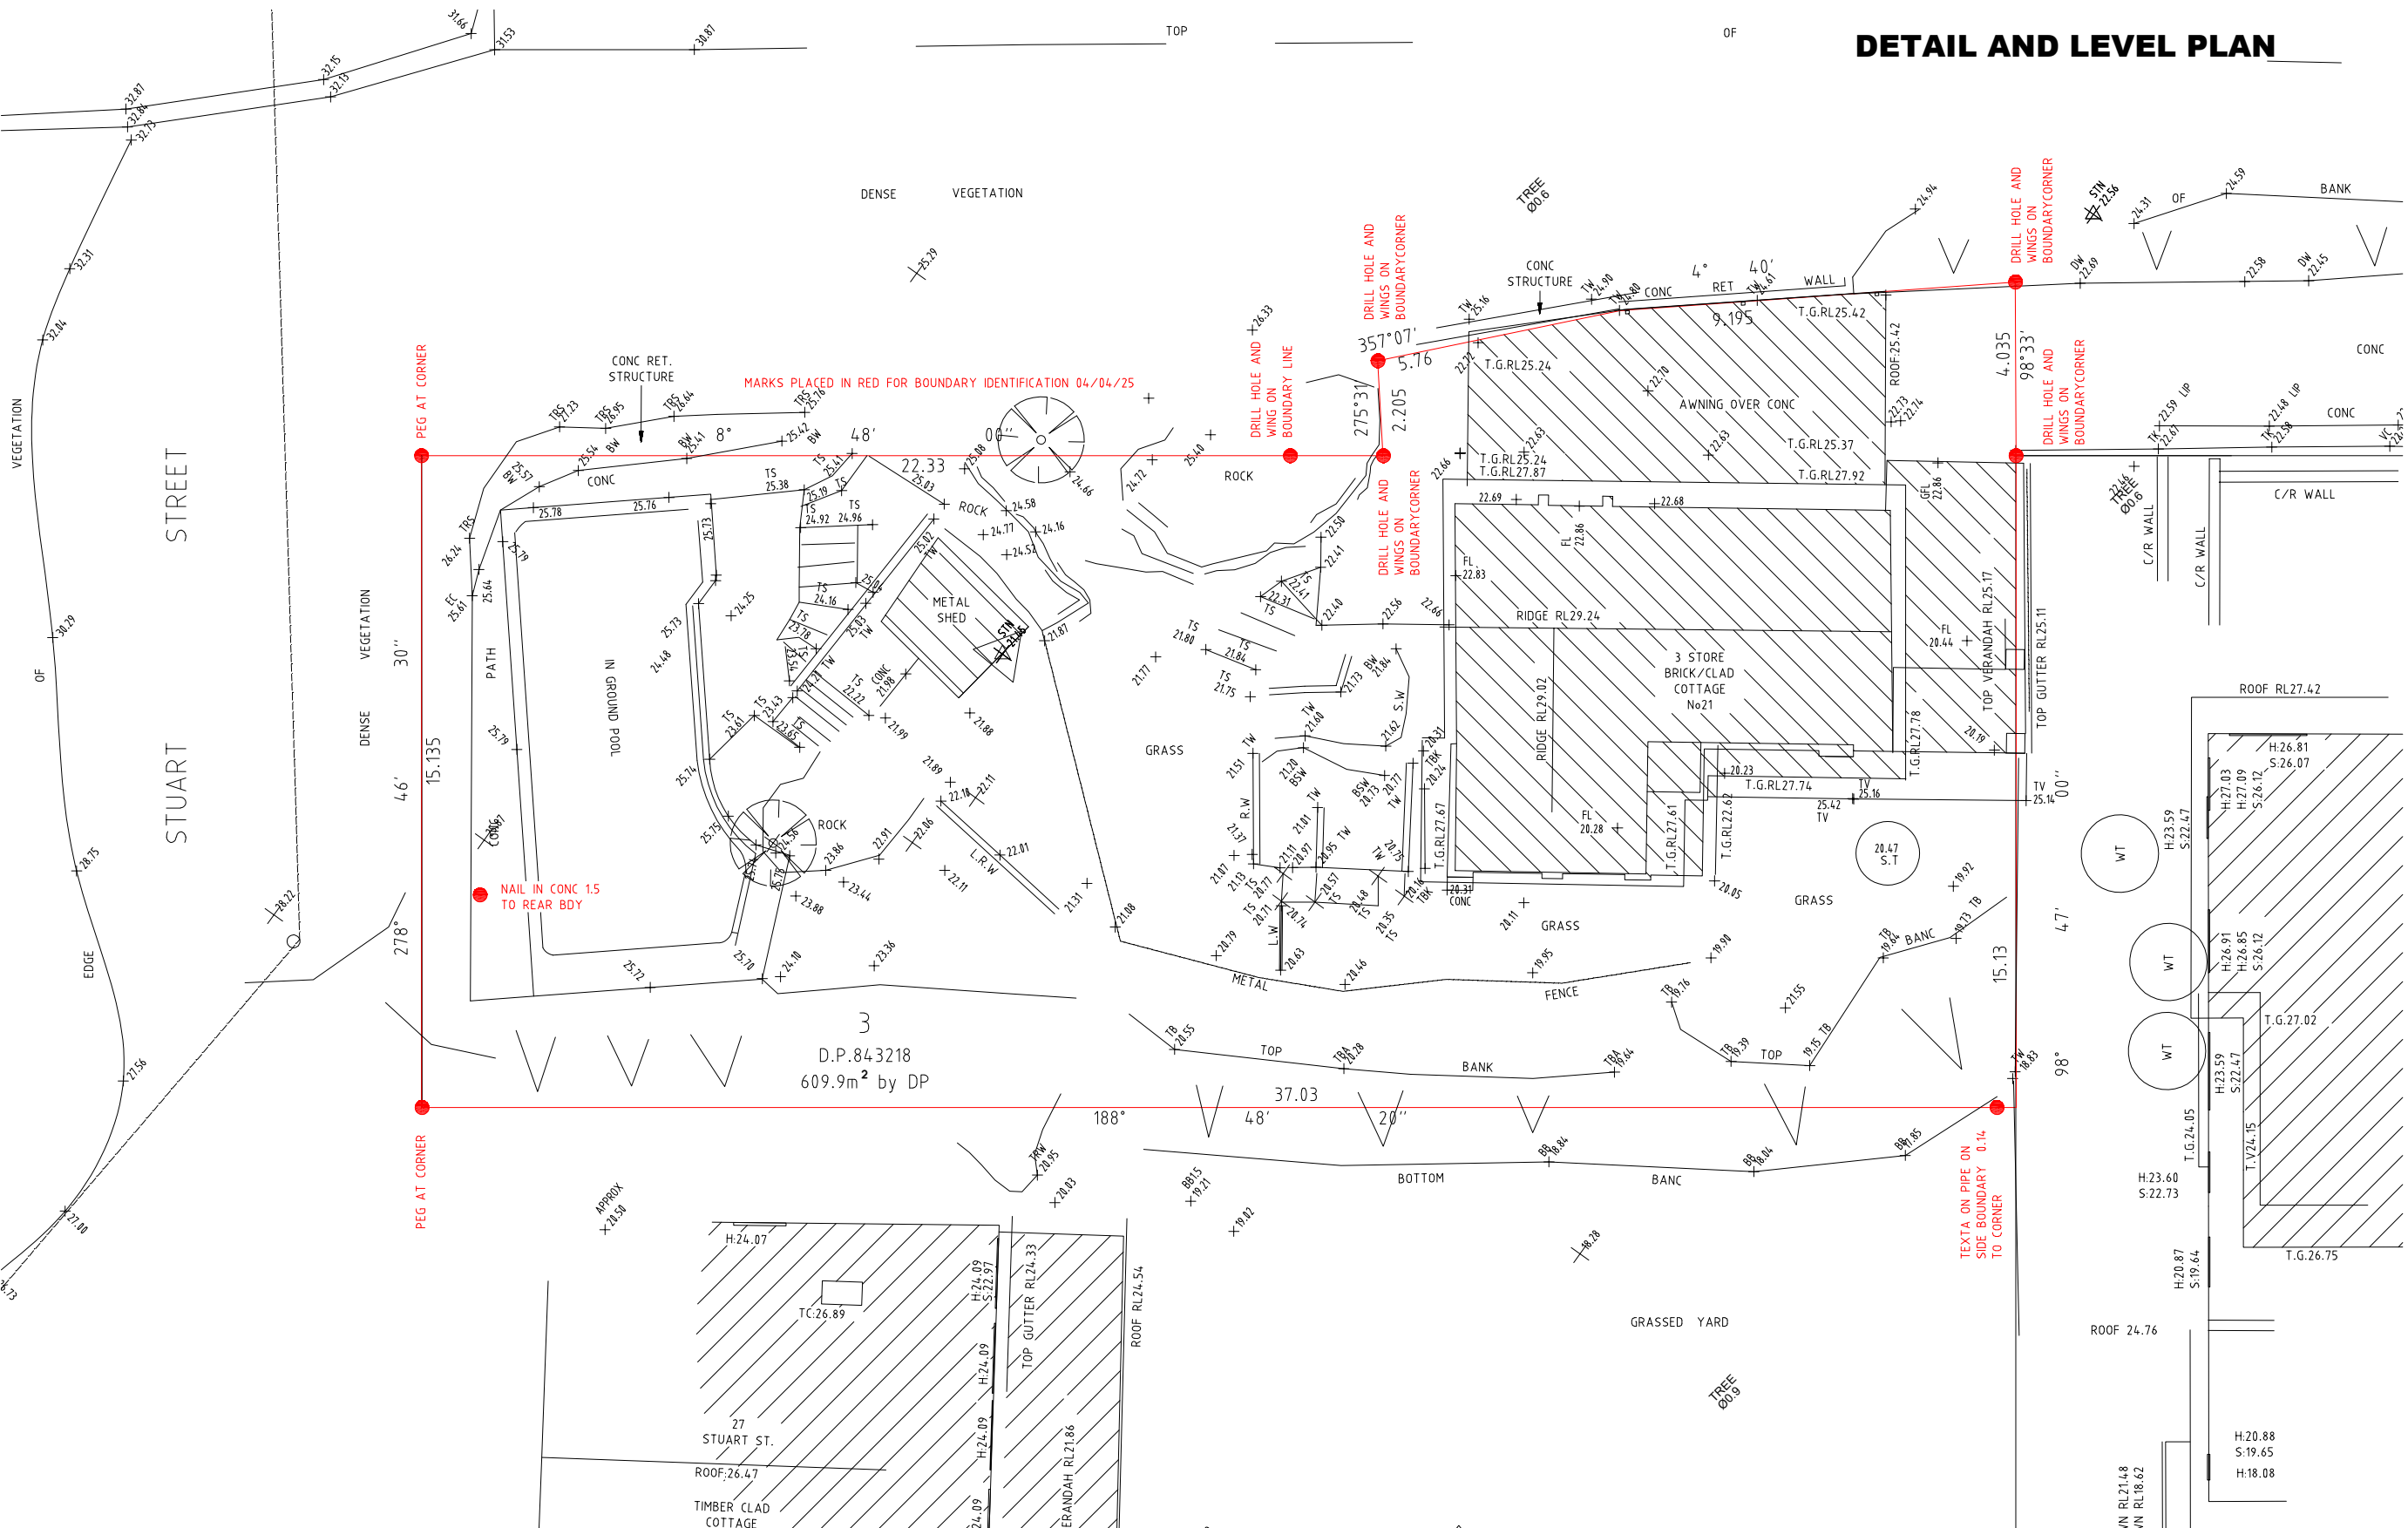

THIS DRAWING IS THE PROPERTY OF A.R.P. SURVEYORS PTY LTD AND SHOULD NOT BE REPRODUCED IN PART OR WHOLE WITHOUT THE WRITTEN PERMISSION OF THE COMPANY.

THE BOUNDARIES OF THE SITE HAVE BEEN IDENTIFIED BY FIELD SURVEY. DO NOT SCALE OFF THIS DRAWING, WHERE OFFSETS ARE CRITICAL. THEY SHOULD BE DETERMINED BY A FURTHER SURVEY.

SERVICES SHOWN HEREON HAVE BEEN DETERMINED BY VISUAL EVIDENCE ONLY. PRIOR TO ANY DEMOLITION OR CONSTRUCTION ON THE SITE, THE RELEVANT AUTHORITY SHOULD BE CONTACTED TO ESTABLISH DETAILED LOCATION AND DEPTH.

REV No.	DATE
1.	12/1/2025

SCALE 1:200
DATUM : AHD71
ORIGIN : PM 3990
SURVEYED : BM
DRAWN : BM
DATE: 10/04/2024

ARP SURVEYORS
27/19-21 Central Road
Miranda, NSW 2228
Tel: 0422 816 957
Email: info@arpsurveyors.com.au

TITLE DESCRIPTION
LOT 24 DP 843218
L.G.A.
NORTHERN BEACHES

21 PARK ST COLLAROY

REFERENCE No. 2246	SHEET 1 of 1
---------------------------	---------------------