



# PITTWATER



## Boatshed Plan

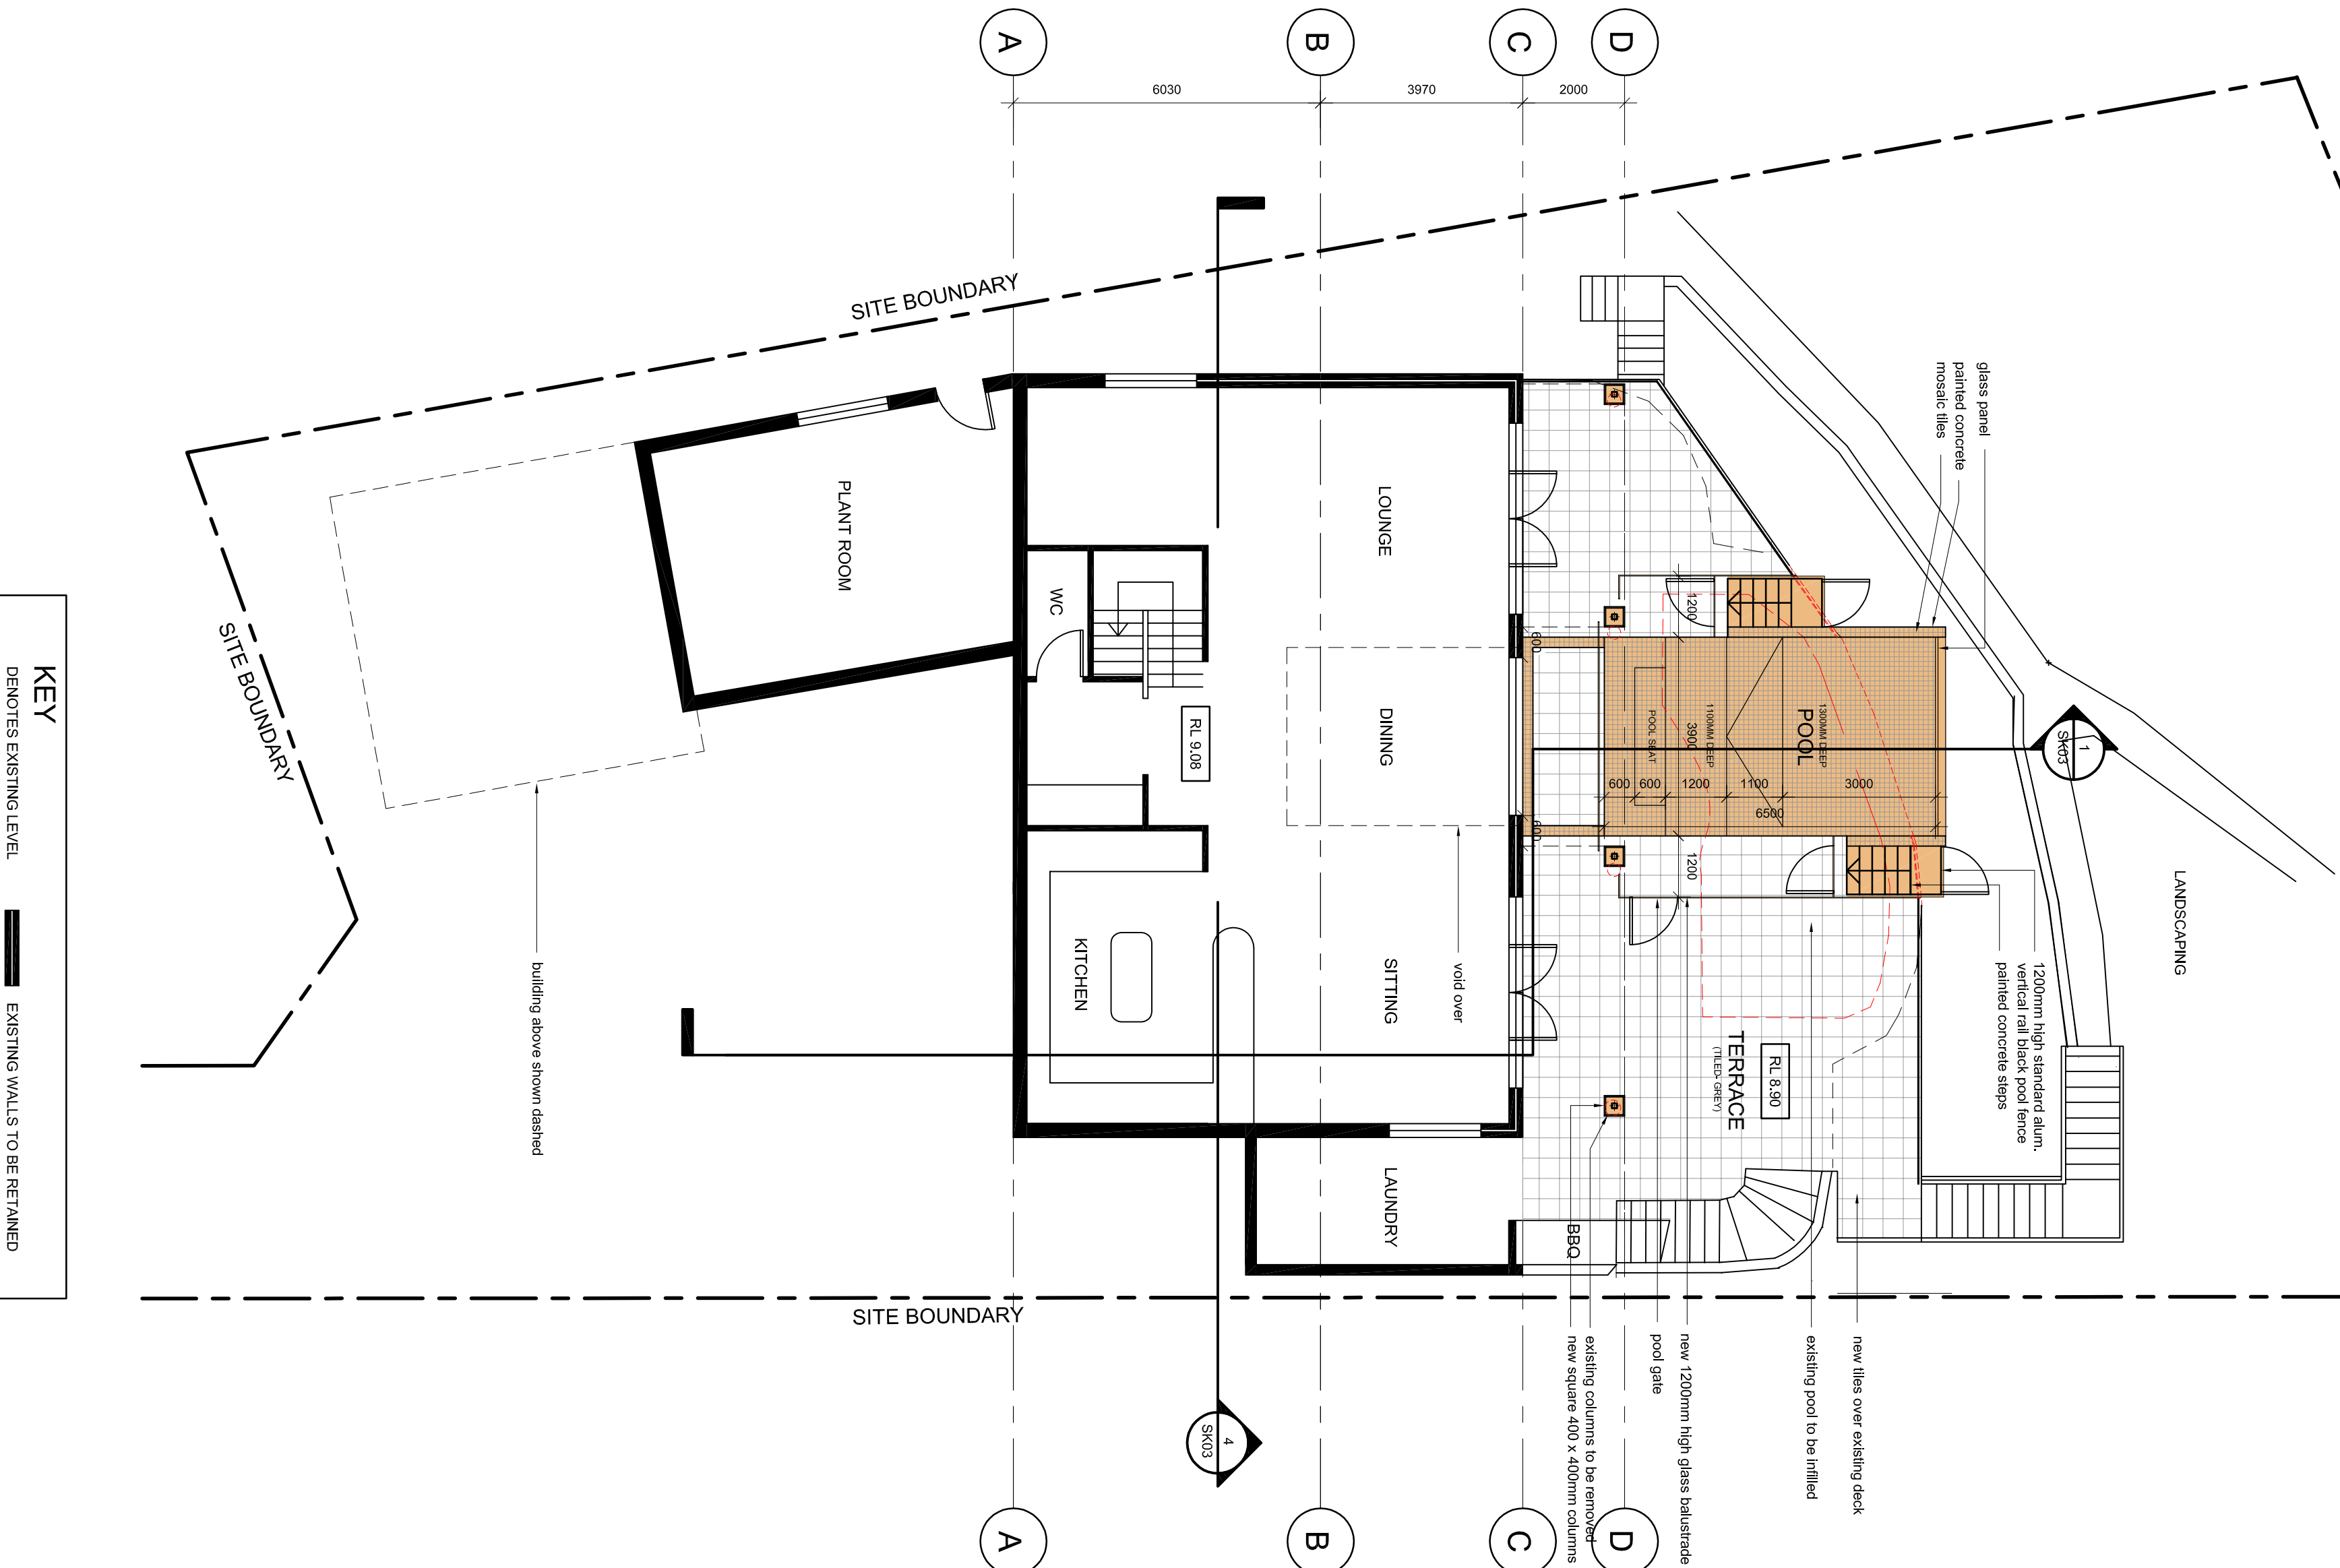


## Lower Floor Plan



L E E C H   H A R M O N   A R C H I T E C T S

NOMINATED ARCHITECT : DENIS LEECH REG NO. 3980  
 INCORPORATED IN NSW ABN 49 002 517 875  
 SUITE 4, 9 FOAMCREST AVE NEWPORT BEACH NSW 2106  
 TELEPHONE: (02) 9987 7288 EMAIL: dleech@bigpond.net.au

No.	Description	Date
-	DA ISSUE	04.05.16



Project Details  
**Alterations and Additions**  
136 Crescent Rd, Newport  
Client  
Mr and Mrs Hannan

## Alterations and Additions

**Client**  
**Mr and Mrs Hannan**

[illegible]