


NOTES:

- BOUNDARY IDENTIFICATION HAS BEEN UNDERTAKEN.
- WALL TO BOUNDARY DIMENSIONS SHOWN HEREON MUST NOT BE USED FOR CONSTRUCTION.
- IF CONSTRUCTION IS INTENDED TO BE UNDERTAKEN ON OR ADJACENT TO PROPERTY BOUNDARIES THE BOUNDARIES OF THE LAND MUST BE MARKED OR THE BUILDING SETOUT.
- THIS SURVEY IS FOR DESIGN PURPOSES OF THE SUBJECT LAND ONLY. THIS PLAN MUST NOT BE USED FOR ANY OTHER MATTER, PURPOSE OR CONSTRUCTION SETOUT.
- TREE SIZES ARE ESTIMATES ONLY.
- THIS PLAN HAS BEEN PREPARED FOR THE EXCLUSIVE USE OF JAYNE PARUMS.
- RELATIONSHIP OF IMPROVEMENTS TO BOUNDARIES IS DIAGRAMMATIC ONLY. WHERE OFFSETS ARE CRITICAL THEY SHOULD BE CONFIRMED BY FURTHER SURVEY.
- EXCEPT WHERE SHOWN BY DIMENSION LOCATION OF DETAIL WITH RESPECT TO BOUNDARIES IS INDICATIVE ONLY.
- ONLY VISIBLE SERVICES HAVE BEEN LOCATED. UNDERGROUND SERVICES HAVE NOT BEEN LOCATED. BEFORE YOU DIG AUSTRALIA (www.byou.com.au) SHOULD BE USED AND A FULL UTILITY INVESTIGATION, INCLUDING A UTILITY LOCATION SURVEY, SHOULD BE UNDERTAKEN BEFORE CARRYING OUT ANY CONSTRUCTION ACTIVITY IN OR NEAR THE SURVEYED AREA.
- SEWER MAIN PLOTTED FROM SYDNEY WATER SEWER DIAGRAM. LOCATION SHOULD BE MARKED ON SITE IF CRITICAL.
- CRITICAL SPOT LEVELS SHOULD BE CONFIRMED WITH SURVEYOR.
- CONTOURS SHOWN DEPICT THE TOPOGRAPHY. THEY DO NOT REPRESENT THE EXACT LEVEL AT ANY PARTICULAR POINT. ONLY SPOT LEVELS SHOULD BE USED FOR CALCULATIONS OF QUANTITIES WITH CAUTION.
- CONTOUR INTERVAL - 0.5 metre. - SPOT LEVELS SHOULD BE ADOPTED.
- POSITION OF RIDGE LINES ARE DIAGRAMMATIC ONLY (NOT TO SCALE).
- THE INFORMATION IS ONLY TO BE USED AT A SCALE ACCURACY OF 1:100.
- DO NOT SCALE OFF THIS PLAN / FIGURED DIMENSIONS TO BE TAKEN IN PREFERENCE TO SCALED READINGS.
- COPYRIGHT © CMS SURVEYORS 2024.
- NO PART OF THIS SURVEY MAY BE REPRODUCED, STORED IN A RETRIEVAL SYSTEM OR TRANSMITTED IN ANY FORM, WITHOUT THE WRITTEN PERMISSION OF THE COPYRIGHT OWNER EXCEPT AS PERMITTED BY THE COPYRIGHT ACT 1968.
- ANY PERMITTED DOWNLOADING, ELECTRONIC STORAGE, DISPLAY, PRINT, COPY OR REPRODUCTION OF THIS SURVEY SHOULD CONTAIN NO ALTERATION OR ADDITION TO THE ORIGINAL SURVEY.
- THIS NOTICE MUST NOT BE ERASED.

KARL ROBERTSON
REGISTERED SURVEYOR BOSSI NUMBER 7835

1 FIRST ISSUE 21/05/2024

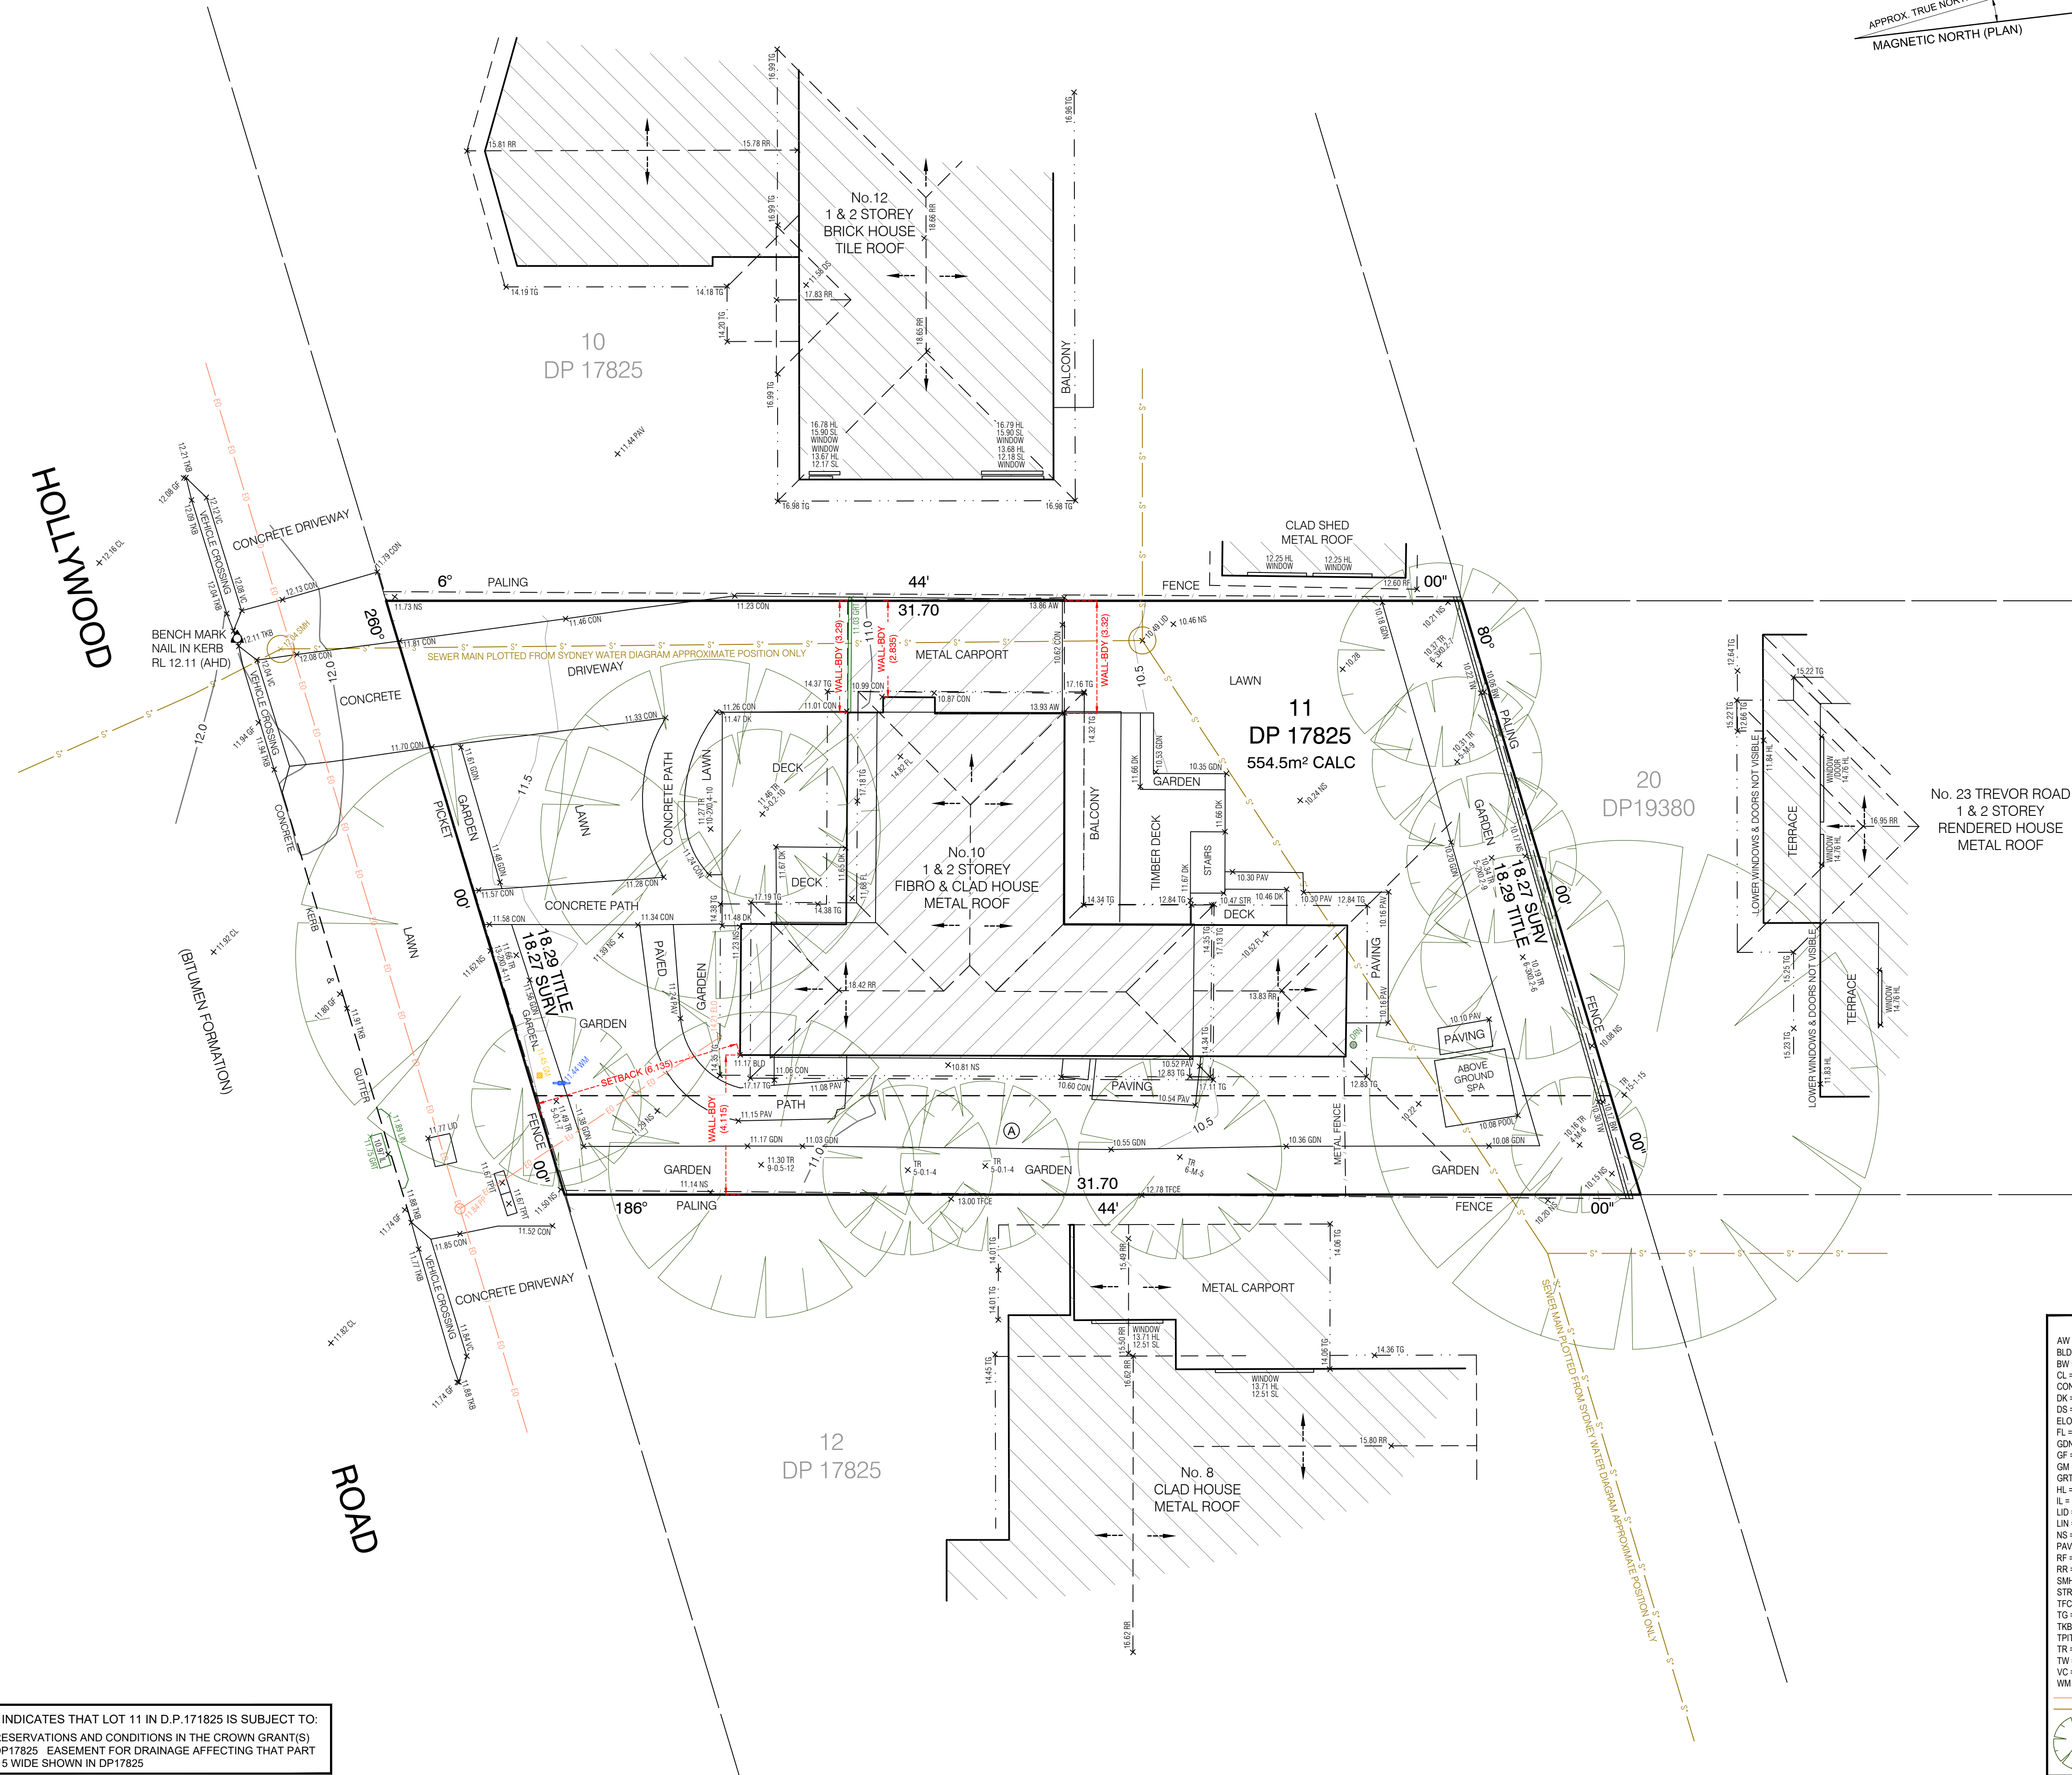

HORIZONTAL DATUM:
CO-ORDINATE SYSTEM: ASSUMED
MARKS ADOPTED: N/A

VERTICAL DATUM:
DATUM: AUSTRALIAN HEIGHT DATUM (AHD)
B.M. ADOPTED: PM 46834
R.L. 17.066 (CLASS L.O.)
SOURCE: S.C.I.M.S. (08/05/2024)

CLIENT:

JAYNE PARUMS

LGA: NORTHERN BEACHES

**BOUNDARY IDENTIFICATION
AND DETAIL & LEVEL SURVEY
OVER LOT 11 IN DP17825
No.10 HOLLYWOOD ROAD
NEWPORT, NSW, 2106**



CMS SURVEYORS PTY LTD
ACN 096 240 201
PO Box 463 Dee Why, NSW, 2099
2/99A South Creek Road, Dee Why, NSW, 2099
(02) 9971 4802
info@cmssurveyors.com.au
www.cmssurveyors.com.au

SURVEYED	DRAWN	CHECKED	APPROVED
JM	MC	JM	RM
SURVEY INSTRUCTION	SCALE	DATE OF SURVEY	
320B	1:100@A1	13/05/2024	
DRAWING NAME	SHEET	ISSUE	
320Bdetail	1 OF 1		1
CAD FILE	320Bdetail 1.dwg		

TITLE INDICATES THAT LOT 11 IN D.P.171825 IS SUBJECT TO:
- RESERVATIONS AND CONDITIONS IN THE CROWN GRANT(S)
- DP17825 EASEMENT FOR DRAINAGE AFFECTING THAT PART
2.915 WIDE SHOWN IN DP17825

LEGEND:

AW = AWNING
BLD = EXTERNAL BUILDING
BW = BOTTOM WALL
CL = CENTRELINE
CON = CONCRETE
DK = DECK
DS = DOOR SILL LEVEL
ELO = ELECTRICITY LINE OVERHEAD
FL = FLOOR LEVEL
GDN = GARDEN
GF = GUTTER LEVEL
GM = GAS METER
GR = GRATE
HL = HOOD LEVEL
IL = INVERT LEVEL
LID = MISCELLANEOUS PIT LID
LIN = LINTEL
NS = NATURAL SURFACE
PAV = PAVING
RF = TOP OF ROOF
RR = ROOF RIDGE
SMH = SEWER MAN HOLE
STR = STAIRS
TFCE = TOP OF FENCE
TG = TOP OF GUTTER
TKB = TOP OF KERB
TRP = TELSTRA PIT
TR = TREE
TW = TOP OF WALL
VC = VEHICLE CROSSING
WM = WATER METER
WM = WATER METER
ELECTRICITY OVERHEAD
SEWER UNDERGROUND
TREE
SPREAD-DIAMETER-HEIGHT
M = MULTIPLE TRUNKS