


DP1283026

Req:R385155 /Doc:DP 1283026 P /Rev:18-Oct-2023 /NSW LRS /Prt:19-Oct-2023 04:00 /Seq:2 of 7
A© Office of the Registrar-General /Src:NSW LRS Connect /Ref:LRS:Connect-S ForSurveyor Use Only

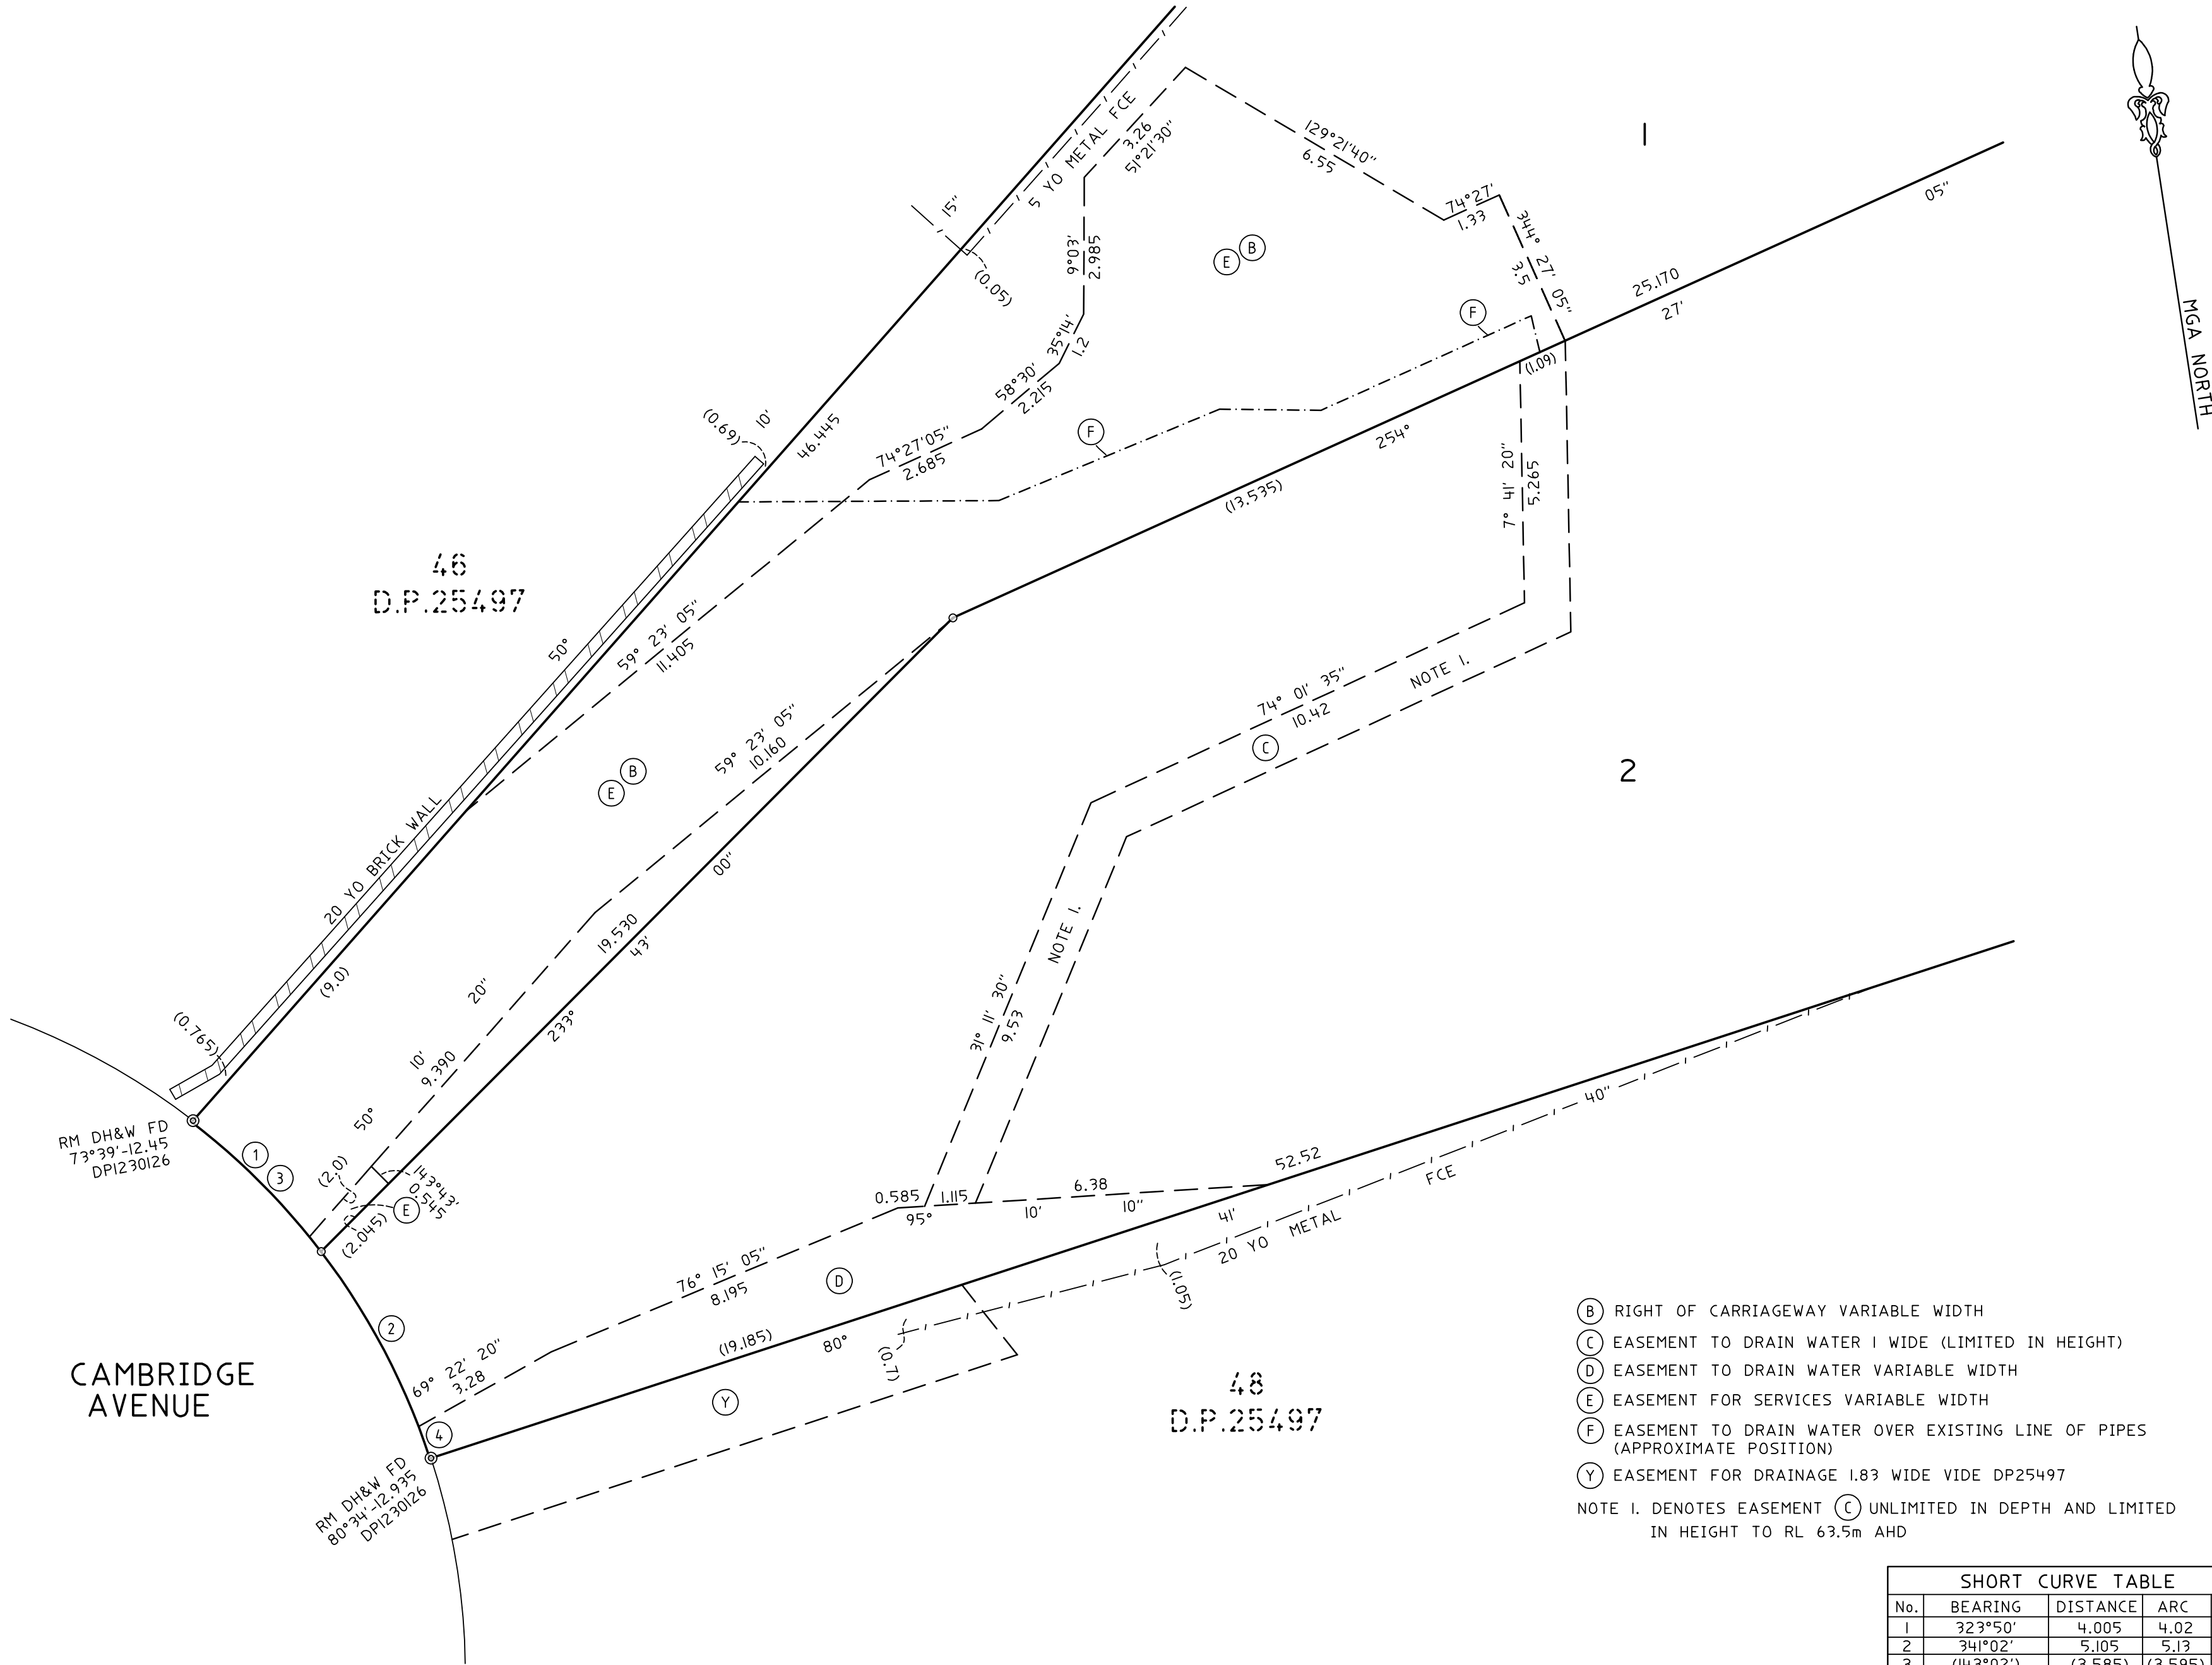

- (B) RIGHT OF CARRIAGEWAY VARIABLE WIDTH
 - (C) EASEMENT TO DRAIN WATER 1 WIDE (LIMITED IN HEIGHT)
 - (D) EASEMENT TO DRAIN WATER VARIABLE WIDTH
 - (E) EASEMENT FOR SERVICES VARIABLE WIDTH
 - (F) EASEMENT TO DRAIN WATER OVER EXISTING LINE OF PIPES (APPROXIMATE POSITION)
 - (Y) EASEMENT FOR DRAINAGE 1.83 WIDE VIDE DP25497
- NOTE 1. DENOTES EASEMENT (C) UNLIMITED IN DEPTH AND LIMITED IN HEIGHT TO RL 63.5m AHD

SHORT CURVE TABLE				
No.	BEARING	DISTANCE	ARC	RADIUS
1	323°50'	4.005	4.02	15.24
2	341°02'	5.105	5.13	15.24
3	(143°02')	(3.585)	(3.595)	15.24
4	(169°17')	(0.74)	(0.74)	15.24

Surveyor: STEPHEN R EMERY Date of Survey: 16/06/2022 Surveyor's Ref: 13814E	PLAN OF SUBDIVISION OF LOT 1 IN D.P.1230126	LGA: NORTHERN BEACHES Locality: NARRAWEENA Subdivision No: SC2023/0006 Lengths are in metres. Reduction Ratio 1:100	Registered  18/10/2023	DP1283026
---	---	--	--	-----------

00	10	20	30	40	50	Table of mm	90	100	110	120	130	140
----	----	----	----	----	----	-------------	----	-----	-----	-----	-----	-----