


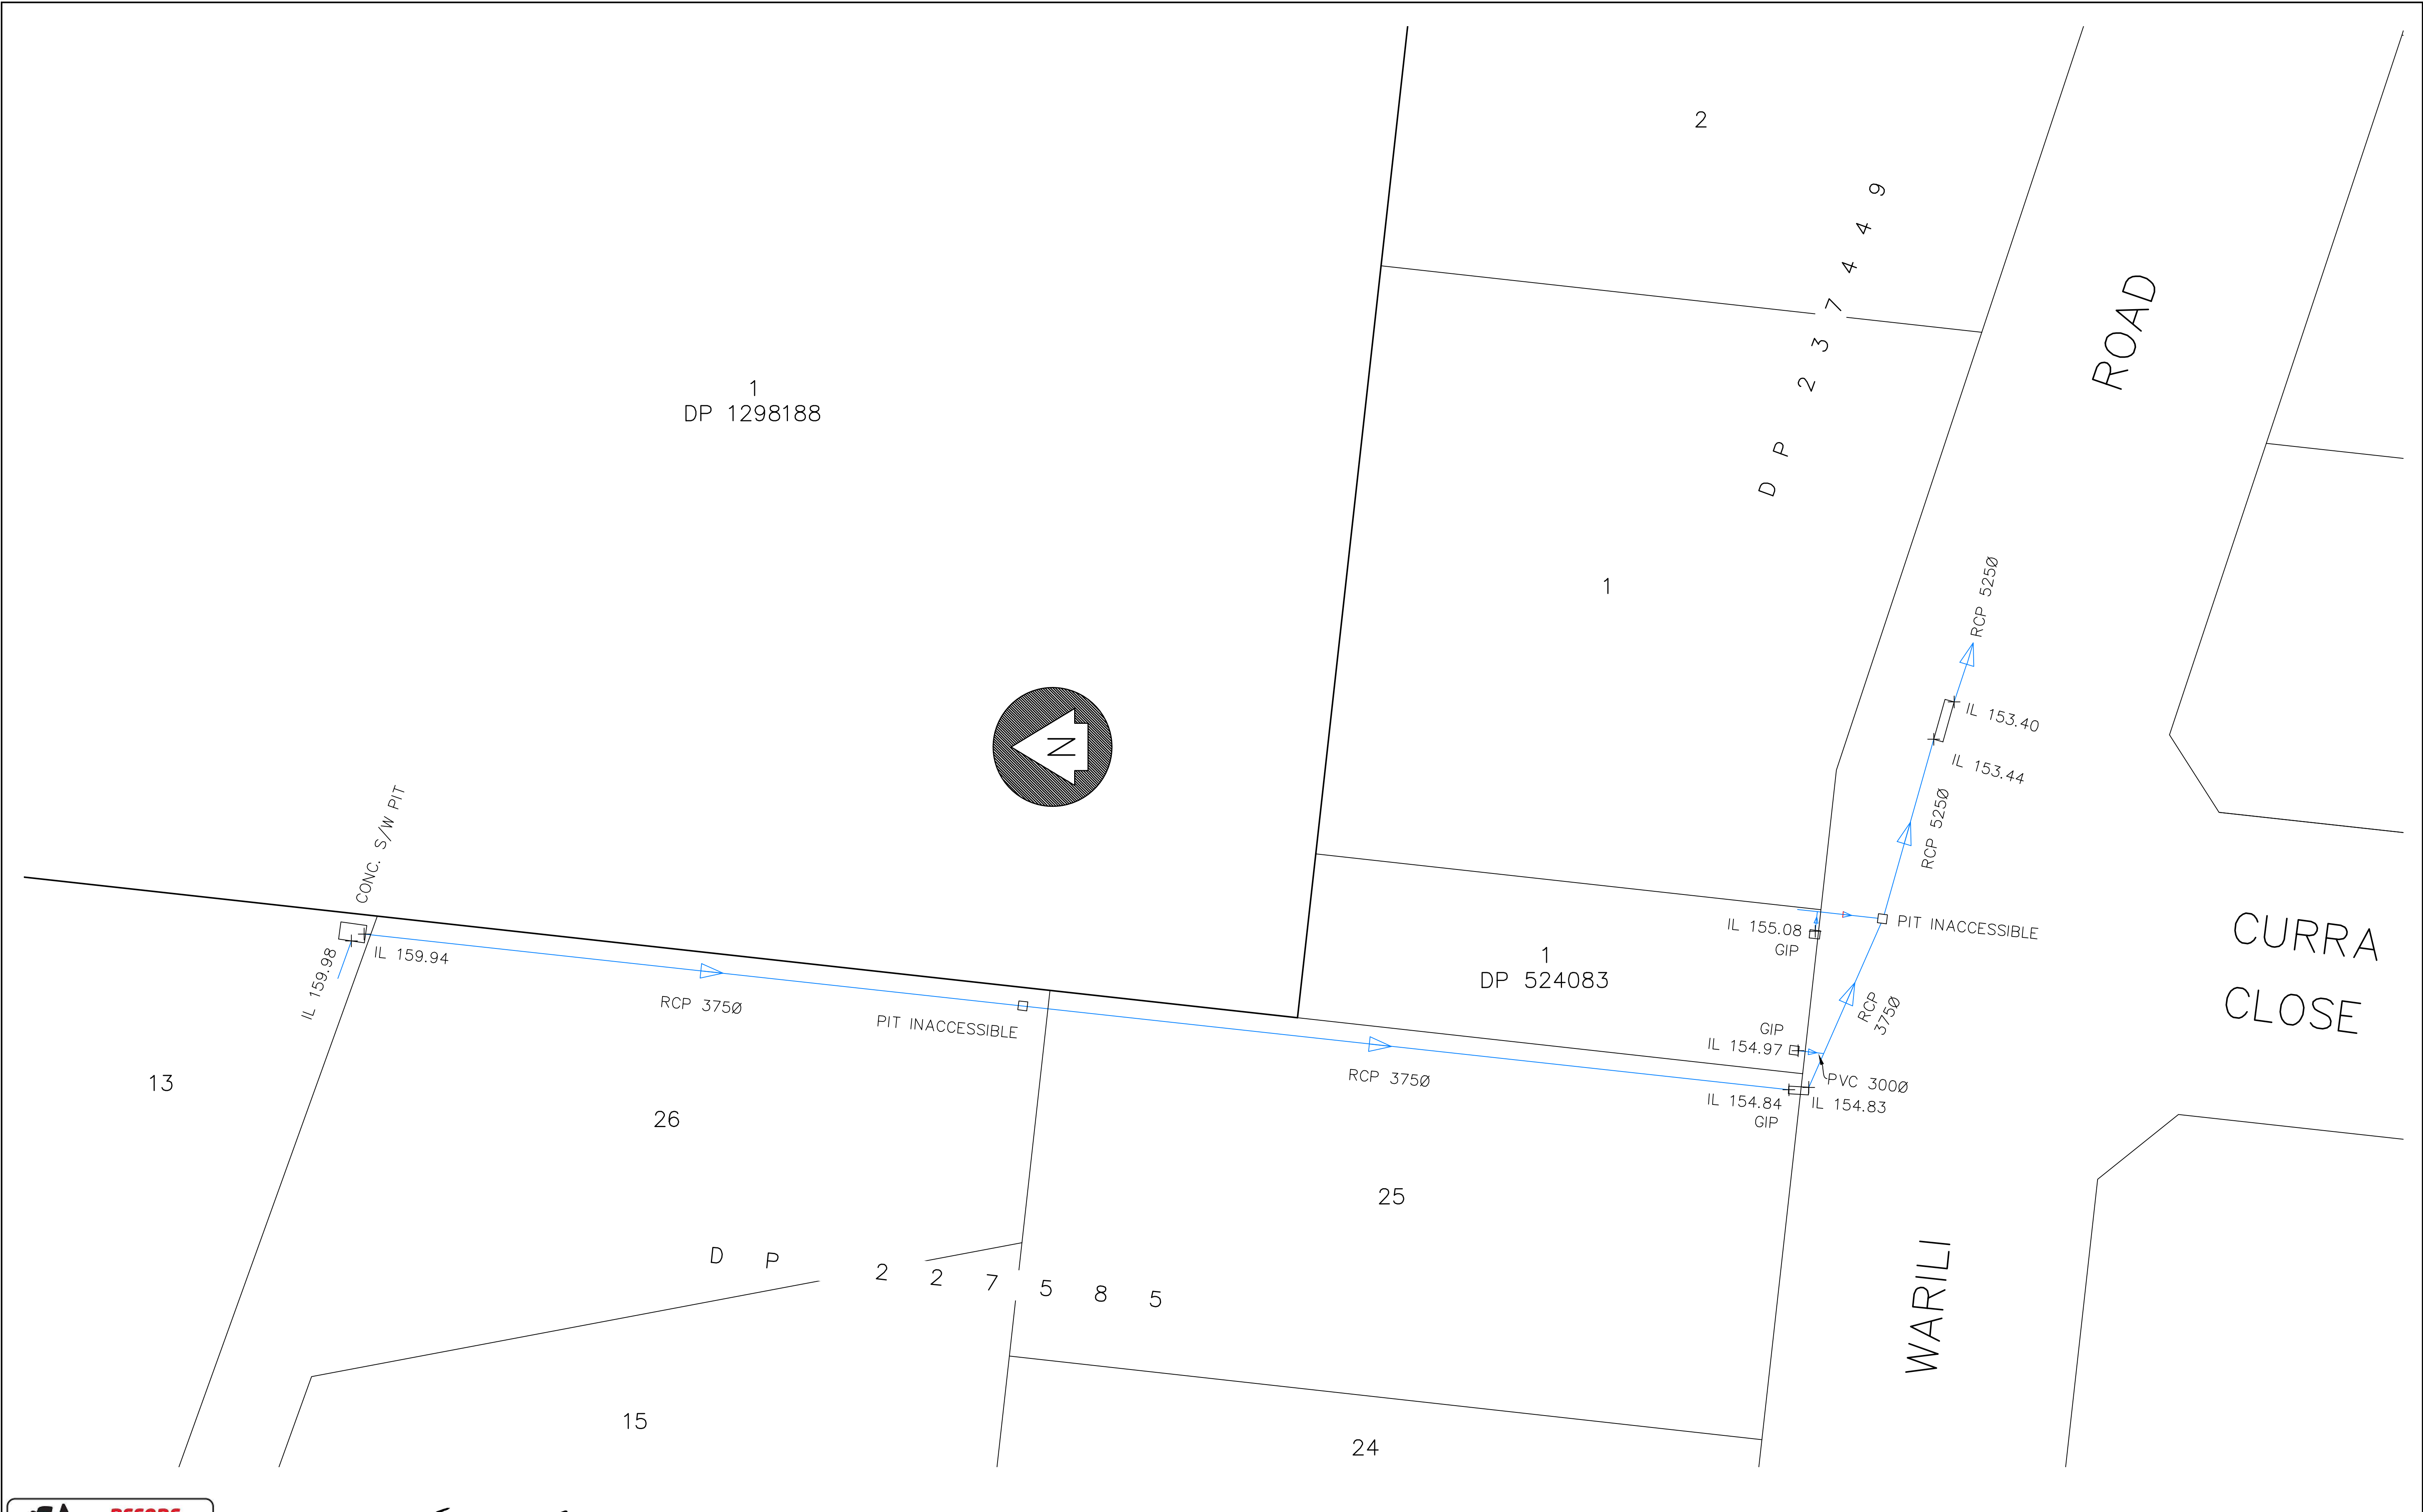


BEFORE YOU DIG
SHOULD BE CONTACTED
PRIOR TO ANY EXCAVATION ON SITE
TM: trade mark of Before You Dig Australia; used under licence.

V. K. Singh


REGISTERED SURVEYOR (SU008366)

DATE	REVISIONS	BY

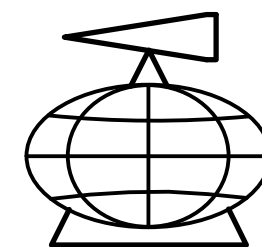

YSCO GEOMATICS
LAND RESOURCE CONSULTANTS
SUITE 4, 114 HAMPDEN ROAD, ARTARMON, 2064
PH: (02) 94198222
Email : enquiries@yscogeomatics.com.au
Website : www.yscogeomatics.com.au
YOUSALE STRUDWICK & COMPANY PTY LTD A.C.N. 002 819 865

GEOMATIC ENGINEERING
LAND & ENGINEERING SURVEYING
PROJECT MANAGEMENT
SOIL AND WATER MANAGEMENT
ENVIRONMENTAL PLANNING & DESIGN

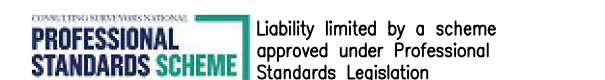

PLAN SHOWING STORMWATER DETAIL AROUND 49 BLACKBUTTS ROAD, FRENCHS FOREST BEING LOT 1 IN DP1298188 IN THE NORTHERN BEACHES COUNCIL L.G.A.			
DRAWN: 31 OCT. 2023	CHECKED: 31 OCT. 2023	SCALE: 1:150 © A1	DATUM: A.H.D.
REFERENCE: 0923/2			