



Acid Sulphate Assessment

Prepared for: Warringah Golf Club

Address: 433 Pittwater Road, North Manly

Job No: 60025-IDF

Date: November 2022

Accredited for compliance
With ISO/IEC 17025
NATA Accreditation No. 19226

16-18 Sammut Street Smithfield NSW
2164
PO Box 2270 Smithfield NSW 1851
Ph: 02 9725 5522 Fax: 02 8786 6300
www.idealgeotech.com.au

Contents

| | | |
|------------|--|----------|
| 1.0 | INTRODUCTION | 3 |
| 2.0 | OBJECTIVES AND SCOPE OF WORK..... | 3 |
| 3.0 | SITE DETAILS | 3 |
| 3.1 | GEOLOGY | 4 |
| 3.2 | SITE DESCRIPTION..... | 4 |
| 4.0 | SUBSURFACE CONDITIONS | 4 |
| 4.1 | SOIL PROFILE | 4 |
| | <i>Table 1: Summary of Subsurface Conditions.....</i> | <i>4</i> |
| 4.2 | ACID SULPHATE SOILS | 5 |
| 5.0 | SAMPLING & ANALYSIS PLAN | 5 |
| 5.1 | SAMPLING | 5 |
| 6.0 | ACID SULPHATE SOILS ASSESSMENT | 5 |
| 6.1 | FIELD SCREENING..... | 5 |
| | <i>Table 2: Results of Field Screening Tests</i> | <i>6</i> |
| 6.2 | LABORATORY TEST RESULTS | 6 |
| 6.3 | ASSESSMENT CRITERIA FOR ACID SULPHATE SOILS (LABORATORY) | 6 |
| 6.4 | NSW ASSMAC ACTION CRITERIA | 6 |
| | <i>Table 3: NSW ASSMAC Action Criteria</i> | <i>6</i> |
| 6.5 | SPOCAS TEST RESULTS..... | 7 |
| | <i>Table 4: Results of SPOCAS Testing</i> | <i>7</i> |
| 6.6 | AGGRESSIVENESS TO STEEL AND CONCRETE | 7 |
| | <i>Table 5: Results of Aggressivity Testing</i> | <i>7</i> |
| 7.0 | CONCLUSIONS AND RECOMMENDATIONS | 7 |
| 8.0 | REFERENCES | 8 |
| 9.0 | APPENDICES | 9 |
| 9.1 | APPENDIX A – BOREHOLE LOCATION PLAN | 9 |
| 9.2 | APPENDIX B – BOREHOLE LOGS | 10 |
| 9.3 | APPENDIX C – LABORATORY TEST RESULTS | 11 |

1.0 INTRODUCTION

Ideal Geotech has undertaken a Preliminary Acid Sulphate Soils Assessment for the proposed commercial development located at Warringah Golf Club; 433 Pittwater Road, North Manly. It is understood that a proposed two-storey commercial development is to be constructed with minimal cut and fill with possible excavation for footings.

2.0 OBJECTIVES AND SCOPE OF WORK

The objectives of the work are outlined below:

- Summarise the relevant environmental characteristics of the site that may impact Actual Acid Sulphate Soils (AASS) and result in the release of acidity and the potential leaching and transport of contaminants.
- Outline potential environmental impacts associated with the proposed works.
- Summarise the presence or the absence of AASS and Potential Acid Sulphate Soils (PASS).
- Summarise soil aggressiveness to steel and concrete.

The scope of work includes the following:

- Review of soils and geological maps.
- A Preliminary soil sampling and analysis program to investigate the presence and distribution of AASS and PASS within the site.
- Analysis (SPOCAS suite) by a NATA accredited laboratory.
- Assessment of the results of the chemical analysis against the appropriate guidelines to assess if management is required so as to minimise potential environmental impacts caused by the disturbance of ASS.

Provide recommendations for the need to undertake an ASS Management Plan.

3.0 SITE DETAILS

| | |
|---------------------|---------------------------------|
| Site Address | 433 Pittwater Road, North Manly |
| Client | Warringah Golf Club |
| Council Area | Northern Beaches Council |

3.1 Geology

Reference to the Sydney 1:100,000 geological map (Geological Series Sheet 9130) indicates that the site is underlain by Quaternary Deposits consisting of silty to peaty quartz sand, silt and clay along with Ferruginous and humic cementation in places with common shell layers.

3.2 Site Description

The subject site is roughly rectangular in shape and approximately 1550m² in area and is bound by Pittwater Road to the north east, Kentwell Road to the south, Brookvale Creek to the west and by Warringah Golf Course on all remaining sides.

The site is currently occupied by tennis courts and sports facilities. The site is relatively flat with no notable slopes that will impact construction with a line of large mature trees a long the western, northern and eastern boundaries.

4.0 Subsurface Conditions

Fieldwork was undertaken on 26 October 2022 and included drilling two boreholes (BH1 & BH2) using a 4wd mounted drill rig using solid flight spiral augers to a maximum depth of 3.0m at the locations shown on Figure 1, attached in Appendix A.

Borehole logs and field observations are presented in Appendix B.

4.1 Soil Profile

A general summary of the subsurface conditions encountered across the site is presented in Table 2 below.

Table 1: Summary of Subsurface Conditions

| Borehole | Depth of fill/topsoil (m) | Depth to water table (m) | Termination depth (m) | Summary of sub-surface profiles |
|----------|---------------------------|--------------------------|-----------------------|--|
| BH1 | 0.2 | NE | 3.0 | Topsoil- Silty SAND / Natural - Silty SAND |
| BH2 | NE | NE | 3.0 | Natural - Silty SAND / Silty SAND trace Clay |

XW Extremely Weathered

NE Not Encountered

Groundwater was not observed at the time of investigation. It should be noted that groundwater levels are likely to fluctuate with variations in climatic and site conditions.

4.2 Acid Sulphate Soils

Acid Sulphate Soils (ASS) are naturally occurring and usually form in low lying coastal areas, creeks, rivers and flood plains. The sulphates present in the soil are stable when in the saturated/waterlogged state, but react to form sulphuric acid when disturbed and exposed to oxygen.

Maps showing the areas identified as being affected by ASS have been prepared by the Department of Land and Water Conservation. These maps identify the probability of acid sulphate soils occurring in these areas and as such any areas should be specifically investigated before a particular site is classified.

Disturbance of these soil materials will result in an environmental risk that will vary with elevation and depth of disturbance. Any works below natural ground surface or affecting the water table has a risk of being contaminated with acid sulphate soils.

Reference to the Acid Sulphate Soils Map of Sydney Heads indicates that the site is located on the border between disturbed terrain and no known occurrence of acid sulphate soil materials.

5.0 SAMPLING & ANALYSIS PLAN

Sampling and analysis was undertaken in order to assess the presence or absence, location and likely distribution of any AASS or PASS present at the subject site in the area of the proposed development.

5.1 Sampling

Soil sampling was undertaken in general accordance with the Acid Sulphate Soil Guidelines (Refer to Figure 1 for the borehole locations). Test results were compared to the relevant New South Wales Environment Protection Authority (NSW EPA) criteria.

BH1 was terminated at a depth of approximately 3.0m below ground level with samples collected at 0.5m and 1.5m below ground level. BH2 was terminated at a depth of approximately 3.0m below ground level with samples collected at 1.0m and 2.0m below ground level. The samples were placed directly into labelled clean zip lock bags and placed on ice until delivery to the laboratory for testing. All analyses were performed by a NATA registered laboratory using NATA accredited methods.

6.0 ACID SULPHATE SOILS ASSESSMENT

6.1 Field Screening

The field screening involved the testing of the samples for field pH and peroxide pH, using 30% hydrogen peroxide to oxidise the soil, and comparing both results.

A positive peroxide test, indicating the potential presence of acid sulphate soil, may include one or more of the following.

1. Change in colour from grey tones to brown tones.
2. Effervescence.
3. Release of sulphurous odours.
4. pH following oxidation with H_2O_2 (pH_{fox}) < 3 .
5. Lowering of the pH ($\text{pH}_f - \text{pH}_{\text{fox}}$) by 1 or greater.
6. Field pH (pH_f) < 4 .

The results of the field and peroxide tests are provided in Table 1 below

Table 2: Results of Field Screening Tests

| Location/Depth | Field pH | Peroxide pH | Reaction to 30% H_2O_2 |
|----------------|----------|-------------|--|
| BH1/0.5m | 6.8 | 3.2 | Strong |
| BH1/1.5m | 6.1 | 3.0 | Strong |
| BH2/1.0m | 6.2 | 2.6 | Strong |
| BH2/2.0m | 6.0 | 3.6 | Slight |

Based on findings of the field screenings, indications of PASS were observed. Two samples were tested by quantitative laboratory analysis to confirm the presence or absence of acid sulphate soil.

6.2 Laboratory Test Results

The samples were analysed for SPOCAS to confirm the presence or absence of ASS or PASS in the soil. The samples were dispatched to ALS Environmental services for the quantitative analysis for Suspension Peroxide Oxidation Combined Acidity & Sulphate (SPOCAS).

6.3 Assessment Criteria for Acid Sulphate Soils (Laboratory)

The results of analysis for the soils are compared to the below ASSMAC assessment criteria. It is assumed that < 1000 tonnes of material would be disturbed hence the action criteria for less than 1000 tonnes have been applied.

6.4 NSW ASSMAC Action Criteria

The NSW ASSMAC action criteria is detailed in Table 2 below for less than 1000 tonnes of disturbance.

Table 3: NSW ASSMAC Action Criteria

| Type of Material Texture | Approx Clay Content (% $< 0.002\text{mm}$) | Action Criteria < 1000 tonnes Sulfur Trail Spos or Stos% | Action Criteria < 1000 tonnes Acid Trail TPA or TSA mole H^+/t |
|--------------------------|---|--|--|
| Coarse e.g. sands | < 5 | 0.03 | 18 |
| Loams/light clays | 5 – 40 | 0.06 | 36 |
| Fine clays/silts | ≥ 40 | 0.1 | 62 |

Note: The assessment values chosen are based on sands which are in bold

6.5 SPOCAS Test Results

The SPOCAS testing identified exceedances of the threshold criteria in both samples which suggests there is a presence of acid sulphate soils. Refer to Table 3 below.

Table 4: Results of SPOCAS Testing

| Sample | pH _{ox} | TAA pH 6.5 moles H ⁺ /tonne | TPA pH 6.5 moles H ⁺ /tonne | TSA pH 6.5 moles H ⁺ /tonne | Spos %w/w |
|----------|------------------|---|---|---|--------------|
| BH2/1.0m | 3.0 | 34 | 214 | 179 | 0.069 |
| BH2/2.0m | 3.9 | 27 | 80 | 52 | <0.020 |

6.6 Aggressiveness to Steel and Concrete

The aggressiveness or erosion potential of an environment in building materials, particularly concrete and steel is dependent on the levels of pH and types of salts present. In order to determine the degree of aggressiveness, the test values obtained are compared to tables 6.4.2 (C) and 6.5.2 (C) in AS2159 Piling - Design and Installation and tables 5.1 to 5.4 in AS2870-2011 "Residential Slabs and Footings". The following testing suite was undertaken with results summarised within table 4 below;

- pH
- Electrical Conductivity (EC μ S/cm)
- Chloride (Cl)
- Resistivity (ohm.cm)
- Sulphate

Table 5: Results of Aggressivity Testing

| Location/Depth | pH | EC _e dS/m | Resistivity Ohm.cm | Cl mg/kg | Sulphate mg/kg |
|----------------|-----|----------------------|-----------------------|----------|----------------|
| BH1/0.5m | 5.9 | 0.578 | 5880 | <10 | 20 |
| BH1/1.5m | 5.4 | 0.782 | 7040 | <10 | 170 |

Based on test results detailed in Table 4 the soil conditions are considered to be mildly aggressive to concrete and non-aggressive to steel in high permeability soils. An exposure classification of A2 for concrete has been determined.

7.0 CONCLUSIONS AND RECOMMENDATIONS

Ideal Geotech has undertaken a Preliminary Acid Sulphate Soils Assessment for the proposed commercial development at Warringah Golf Club; 433 Pittwater Road, North Manly. Our preliminary site investigation included site observation of the soil retrieved from the borehole and sampling of soil for laboratory testing. Upon completion of our onsite investigation and laboratory analysis the following conclusions are made:

- An exposure classification of A2 for concrete with the soil mildly aggressive to concrete and non-aggressive to steel structures.
- Laboratory sample analysis indicates that test levels exceeded the action criteria in SPOCAS testing and it has been determined that an acid sulphate management plan will be required for excavation activities on the site.

This report is based on a limited sampling and testing regime. It is possible that acid sulphate soils and differing ground conditions may be present between sampling locations, or in the remainder of the site not intrusively investigated.

Should you have any queries, please do not hesitate to contact the undersigned.

For and on behalf of Ideal Geotech




Dane Dwyer
Geotechnical Engineer

8.0 REFERENCES

- *Geological Series Sheet 9130, Map of Sydney, scale 1:100,000*
- *Stone, Y, and Hopkins G (1998). Acid Sulphate Soils Planning Guidelines.*
Published by the Acid Sulphate Soil Management Advisory Committee, Wollongbar, NSW, Australia.
- *Ahern C R, Stone, Y, and Blunden B (1998). Acid Sulphate Soils Assessment Guidelines*
Published by the Acid Sulphate Soil Management Advisory Committee, Wollongbar, NSW, Australia

9.0 APPENDICES

9.1 Appendix A – Borehole Location Plan

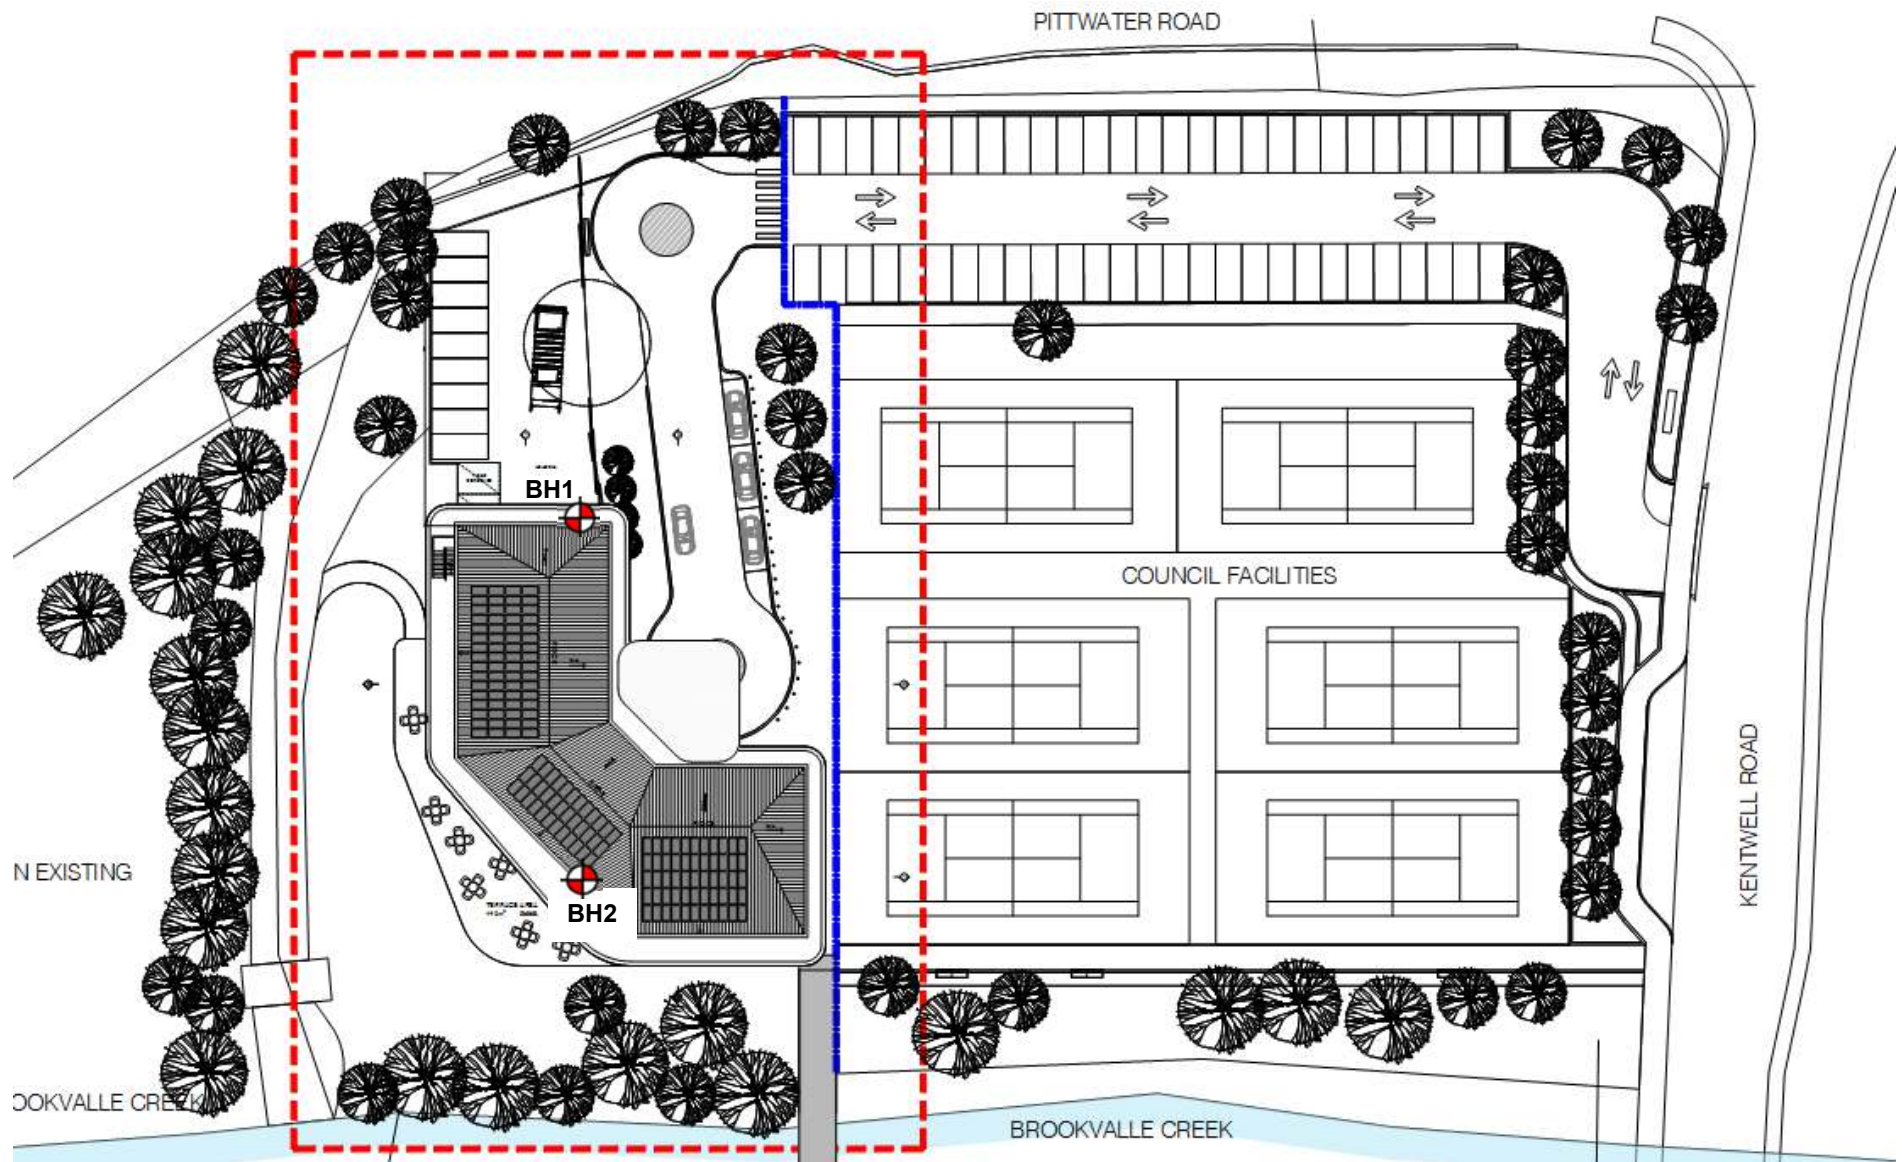

9.2 Appendix B – Borehole Logs

Date: 26/10/2022

Customer Job: -

Ideal Job: 60025

Site Address: Warringah Golf Club - 397 Condamine Street

NORTH MANLY, NSW, 2100

Borehole:

BH1

Surface RL:

Easting:

Northing:

5.1 FIELD LOG

| Water | Depth (m) | DCP | PP | Sample | Classification Code | Material Description | Moisture | Density / Consistency | Fill |
|-------|-----------|-----|----|---------------|---------------------|----------------------|------------|-----------------------|------|
| | 0.1 | | | | SM | (Topsoil) Silty Sand | Moist | L | |
| | 0.2 | | | | | Grey | | | |
| | 0.3 | | | | SM | Silty Sand | Very Moist | MD | |
| | 0.4 | | | | | Grey | | | |
| | 0.5 | | | Soil Sample 1 | | | | | |
| | 0.6 | | | | | | | | |
| | 0.7 | | | | | | | | |
| | 0.8 | | | | | | | | |
| | 0.9 | | | | | | | | |
| | 1.0 | | | | | | | | |
| | 1.1 | | | | | | | | |
| | 1.2 | | | | | | | | |
| | 1.3 | | | | | | | | |
| | 1.4 | | | | | | | | |
| | 1.5 | | | Soil Sample 2 | | | | | |
| | 1.6 | | | | | | | | |
| | 1.7 | | | | | | | | |
| | 1.8 | | | | | | | | |
| | 1.9 | | | | | | | | |
| | 2.0 | | | | | | | | |
| | 2.1 | | | | | | | | |
| | 2.2 | | | | | | | | |
| | 2.3 | | | | | | | | |
| | 2.4 | | | | | | | | |
| | 2.5 | | | | | | | | |
| | 2.6 | | | | | | | | |
| | 2.7 | | | | | | | | |
| | 2.8 | | | | | | | | |
| | 2.9 | | | | | | | | |
| | 3.0 | | | | | | | | |
| | 3.1 | | | | | End Bore 3m | | | |
| | 3.2 | | | | | | | | |
| | 3.3 | | | | | | | | |

Water Table

UTP - Unable to penetrate

DCP - 9kg Dynamic Cone Penetrometer

PP - Pocket Penetrometer

| AND – Density Index vs Approx. Penetrometer results | | | | SILTS & CLAY – Cu vs Approx. Penetrometer results | | | | | MOISTURE | |
|---|--------------|---------------|---------------------------------|---|------------|-----------------------------------|---------------------------------|----------------------|----------------|---------------|
| DENSITY | | Density Index | DCP Blow Count (blows/100mm) | CONSISTENCY | | Undrained Shear Strength (kPa) | DCP Blow Count (blows/100mm) | PP Dial Indicator | | |
| VL | Very Loose | < 15 % | < 1 | VS | Very Soft | 0 – 12 | < 1 | 0 – 0.2 | D | Dry |
| L | Loose | 15 – 35 % | 1 – 3 | S | Soft | 12 – 25 | 1 – 2 | 0.2 – 0.5 | M | Moist |
| MD | Medium Dense | 35 – 65 % | 3 – 9 | F | Firm | 25 – 50 | 2 – 3 | 0.5 – 1.0 | W | Wet |
| D | Dense | 65 – 85 % | 9 – 15 | St | Stiff | 50 – 100 | 3 – 5 | 1.0 – 2.0 | W _P | Plastic Limit |
| VD | Very Dense | > 85 % | > 15 | VSt | Very Stiff | 100 – 200 | 5 – 8 | 3.0 – 4.0 | W _L | Liquid Limit |
| | | | | H | Hard | > 200 | > 8 | > 4.0 | | |

Date: 26/10/2022

Customer Job: -

Ideal Job: 60025

Site Address: Warringah Golf Club - 397 Condamine Street

NORTH MANLY, NSW, 2100

Borehole:

BH2

Surface RL:

Easting:

Northing:

5.2 FIELD LOG

| Water | Depth (m) | DCP | PP | Sample | Classification Code | Material Description | Moisture | Density / Consistency | Fill |
|-------|-----------|-----|----|---------------|---------------------|----------------------------|------------|-----------------------|------|
| | 0.1 | | | | SM | Silty Sand | Very Moist | MD | |
| | 0.2 | | | | | Grey | | | |
| | 0.3 | | | | | | | | |
| | 0.4 | | | | | | | | |
| | 0.5 | | | | | | | | |
| | 0.6 | | | | | | | | |
| | 0.7 | | | | | | | | |
| | 0.8 | | | | | | | | |
| | 0.9 | | | | | | | | |
| | 1.0 | | | Soil Sample 1 | | | | | |
| | 1.1 | | | | | | | | |
| | 1.2 | | | | | | | | |
| | 1.3 | | | | | | | | |
| | 1.4 | | | | | | | | |
| | 1.5 | | | | | | | | |
| | 1.6 | | | | | | | | |
| | 1.7 | | | | | | | | |
| | 1.8 | | | | | | | | |
| | 1.9 | | | | | | | | |
| | 2.0 | | | Soil Sample 2 | | | | | |
| | 2.1 | | | | SM | Silty Sand with trace Clay | Very Moist | MD | |
| | 2.2 | | | | | Grey | | | |
| | 2.3 | | | | | | | | |
| | 2.4 | | | | | | | | |
| | 2.5 | | | | | | | | |
| | 2.6 | | | | | | | | |
| | 2.7 | | | | | | | | |
| | 2.8 | | | | | | | | |
| | 2.9 | | | | | | | | |
| | 3.0 | | | | | | | | |
| | 3.1 | | | | | End Bore 3m | | | |
| | 3.2 | | | | | | | | |
| | 3.3 | | | | | | | | |

Water Table

UTP - Unable to penetrate

DCP - 9kg Dynamic Cone Penetrometer

PP - Pocket Penetrometer

| AND – Density Index vs Approx. Penetrometer results | | | | SILTS & CLAY – Cu vs Approx. Penetrometer results | | | | | MOISTURE | |
|---|--------------|---------------|---------------------------------|---|------------|-----------------------------------|---------------------------------|----------------------|----------------|---------------|
| DENSITY | | Density Index | DCP Blow Count (blows/100mm) | CONSISTENCY | | Undrained Shear Strength (kPa) | DCP Blow Count (blows/100mm) | PP Dial Indicator | | |
| VL | Very Loose | < 15 % | < 1 | VS | Very Soft | 0 – 12 | < 1 | 0 – 0.2 | D | Dry |
| L | Loose | 15 – 35 % | 1 – 3 | S | Soft | 12 – 25 | 1 – 2 | 0.2 – 0.5 | M | Moist |
| MD | Medium Dense | 35 – 65 % | 3 – 9 | F | Firm | 25 – 50 | 2 – 3 | 0.5 – 1.0 | W | Wet |
| D | Dense | 65 – 85 % | 9 – 15 | St | Stiff | 50 – 100 | 3 – 5 | 1.0 – 2.0 | W _P | Plastic Limit |
| VD | Very Dense | > 85 % | > 15 | VSt | Very Stiff | 100 – 200 | 5 – 8 | 3.0 – 4.0 | W _L | Liquid Limit |
| | | | | H | Hard | > 200 | > 8 | > 4.0 | | |

9.3 Appendix C – Laboratory Test Results

CERTIFICATE OF ANALYSIS

Work Order : **ES2238866**
Client : **IdealCorp Pty Ltd**
Contact : **DANE DWYER**
Address : **16-18 Sammut Street**
SMITHFIELD NSW, AUSTRALIA 2164
Telephone : **----**
Project : **600255**
Order number : **----**
C-O-C number : **----**
Sampler : **MK**
Site : **----**
Quote number : **SY/386/19 V8**
No. of samples received : **4**
No. of samples analysed : **4**

Page : 1 of 4
Laboratory : Environmental Division Sydney
Contact : Customer Services ES
Address : 277-289 Woodpark Road Smithfield NSW Australia 2164
Telephone : +61-2-8784 8555
Date Samples Received : 28-Oct-2022 15:20
Date Analysis Commenced : 31-Oct-2022
Issue Date : 04-Nov-2022 16:28



Accreditation No. 825
 Accredited for compliance with
 ISO/IEC 17025 - Testing

This report supersedes any previous report(s) with this reference. Results apply to the sample(s) as submitted, unless the sampling was conducted by ALS. This document shall not be reproduced, except in full.

This Certificate of Analysis contains the following information:

- General Comments
- Analytical Results

Additional information pertinent to this report will be found in the following separate attachments: Quality Control Report, QA/QC Compliance Assessment to assist with Quality Review and Sample Receipt Notification.

Signatories

This document has been electronically signed by the authorized signatories below. Electronic signing is carried out in compliance with procedures specified in 21 CFR Part 11.

| <i>Signatories</i> | <i>Position</i> | <i>Accreditation Category</i> |
|--------------------|----------------------------------|---|
| Ankit Joshi | Senior Chemist - Inorganics | Sydney Inorganics, Smithfield, NSW |
| Ben Felgendrejeris | Senior Acid Sulfate Soil Chemist | Brisbane Acid Sulphate Soils, Stafford, QLD |



General Comments

The analytical procedures used by ALS have been developed from established internationally recognised procedures such as those published by the USEPA, APHA, AS and NEPM. In house developed procedures are fully validated and are often at the client request.

Where moisture determination has been performed, results are reported on a dry weight basis.

Where a reported less than (<) result is higher than the LOR, this may be due to primary sample extract/digestate dilution and/or insufficient sample for analysis.

Where the LOR of a reported result differs from standard LOR, this may be due to high moisture content, insufficient sample (reduced weight employed) or matrix interference.

When sampling time information is not provided by the client, sampling dates are shown without a time component. In these instances, the time component has been assumed by the laboratory for processing purposes.

Where a result is required to meet compliance limits the associated uncertainty must be considered. Refer to the ALS Contract for details.

Key : CAS Number = CAS registry number from database maintained by Chemical Abstracts Services. The Chemical Abstracts Service is a division of the American Chemical Society.

LOR = Limit of reporting

^ = This result is computed from individual analyte detections at or above the level of reporting

Ø = ALS is not NATA accredited for these tests.

~ = Indicates an estimated value.

- EA032 (Saturated Paste EC): NATA accreditation does not cover the performance of this service.
- ASS: EA029 (SPOCAS): Retained Acidity not required because pH KCl greater than or equal to 4.5
- ASS: EA029 (SPOCAS): Excess ANC not required because pH OX less than 6.5.
- ASS: EA029 (SPOCAS): Liming rate is calculated and reported on a dry weight basis assuming use of fine agricultural lime (CaCO₃) and using a safety factor of 1.5 to allow for non-homogeneous mixing and poor reactivity of lime. For conversion of Liming Rate from kg/t dry weight to kg/m³ in-situ soil, multiply reported results x wet bulk density of soil in t/m³.
- ASS: EA003 (NATA Field and F(ox) screening): pH F(ox) Reaction Rate: 1 - Slight; 2 - Moderate; 3 - Strong; 4 - Extreme
- ALS is not NATA accredited for the calculation of saturated resistivity in a soil.



Analytical Results

| Sub-Matrix: SOIL (Matrix: SOIL) | | | | Sample ID | BH1-0.5m | BH1-1.5m | BH2-1.0m | BH2-2.0m | ---- |
|--|------------|-------|---------------|-----------|-------------------|-------------------|-------------------|-------------------|-------|
| Sampling date / time | | | | | 26-Oct-2022 00:00 | 26-Oct-2022 00:00 | 26-Oct-2022 00:00 | 26-Oct-2022 00:00 | ---- |
| Compound | CAS Number | LOR | Unit | | ES2238866-001 | ES2238866-002 | ES2238866-003 | ES2238866-004 | ----- |
| | | | | | Result | Result | Result | Result | ---- |
| EA002: pH 1:5 (Soils) | | | | | | | | | |
| pH Value | ---- | 0.1 | pH Unit | | 5.9 | 5.4 | ---- | ---- | ---- |
| EA003 :pH (field/fox) | | | | | | | | | |
| pH (F) | ---- | 0.1 | pH Unit | | 6.8 | 6.1 | 6.2 | 6.0 | ---- |
| pH (Fox) | ---- | 0.1 | pH Unit | | 3.2 | 3.0 | 2.6 | 3.6 | ---- |
| Reaction Rate | ---- | 1 | Reaction Unit | | 3 | 3 | 3 | 1 | ---- |
| EA010: Conductivity (1:5) | | | | | | | | | |
| Electrical Conductivity @ 25°C | ---- | 1 | µS/cm | | 34 | 46 | ---- | ---- | ---- |
| EA029-A: pH Measurements | | | | | | | | | |
| pH KCl (23A) | ---- | 0.1 | pH Unit | | ---- | ---- | 5.0 | 5.1 | ---- |
| pH OX (23B) | ---- | 0.1 | pH Unit | | ---- | ---- | 3.0 | 3.9 | ---- |
| EA029-B: Acidity Trail | | | | | | | | | |
| Titratable Actual Acidity (23F) | ---- | 2 | mole H+ / t | | ---- | ---- | 34 | 27 | ---- |
| Titratable Peroxide Acidity (23G) | ---- | 2 | mole H+ / t | | ---- | ---- | 214 | 80 | ---- |
| Titratable Sulfidic Acidity (23H) | ---- | 2 | mole H+ / t | | ---- | ---- | 179 | 52 | ---- |
| sulfidic - Titratable Actual Acidity (s-23F) | ---- | 0.020 | % pyrite S | | ---- | ---- | 0.055 | 0.044 | ---- |
| sulfidic - Titratable Peroxide Acidity (s-23G) | ---- | 0.020 | % pyrite S | | ---- | ---- | 0.342 | 0.128 | ---- |
| sulfidic - Titratable Sulfidic Acidity (s-23H) | ---- | 0.020 | % pyrite S | | ---- | ---- | 0.288 | 0.084 | ---- |
| EA029-C: Sulfur Trail | | | | | | | | | |
| KCl Extractable Sulfur (23Ce) | ---- | 0.020 | % S | | ---- | ---- | <0.020 | <0.020 | ---- |
| Peroxide Sulfur (23De) | ---- | 0.020 | % S | | ---- | ---- | 0.069 | <0.020 | ---- |
| Peroxide Oxidisable Sulfur (23E) | ---- | 0.020 | % S | | ---- | ---- | 0.069 | <0.020 | ---- |
| acidity - Peroxide Oxidisable Sulfur (a-23E) | ---- | 10 | mole H+ / t | | ---- | ---- | 43 | <10 | ---- |
| EA029-D: Calcium Values | | | | | | | | | |
| KCl Extractable Calcium (23Vh) | ---- | 0.020 | % Ca | | ---- | ---- | <0.020 | <0.020 | ---- |
| Peroxide Calcium (23Wh) | ---- | 0.020 | % Ca | | ---- | ---- | <0.020 | <0.020 | ---- |
| Acid Reacted Calcium (23X) | ---- | 0.020 | % Ca | | ---- | ---- | <0.020 | <0.020 | ---- |
| acidity - Acid Reacted Calcium (a-23X) | ---- | 10 | mole H+ / t | | ---- | ---- | <10 | <10 | ---- |
| sulfidic - Acid Reacted Calcium (s-23X) | ---- | 0.020 | % S | | ---- | ---- | <0.020 | <0.020 | ---- |
| EA029-E: Magnesium Values | | | | | | | | | |
| KCl Extractable Magnesium (23Sm) | ---- | 0.020 | % Mg | | ---- | ---- | <0.020 | <0.020 | ---- |
| Peroxide Magnesium (23Tm) | ---- | 0.020 | % Mg | | ---- | ---- | <0.020 | <0.020 | ---- |
| Acid Reacted Magnesium (23U) | ---- | 0.020 | % Mg | | ---- | ---- | <0.020 | <0.020 | ---- |



Analytical Results

| Sub-Matrix: SOIL (Matrix: SOIL) | | | | Sample ID | BH1-0.5m | BH1-1.5m | BH2-1.0m | BH2-2.0m | ---- |
|--|------------|-------|-------------|-----------|-------------------|-------------------|-------------------|-------------------|-------|
| Sampling date / time | | | | | 26-Oct-2022 00:00 | 26-Oct-2022 00:00 | 26-Oct-2022 00:00 | 26-Oct-2022 00:00 | ---- |
| Compound | CAS Number | LOR | Unit | | ES2238866-001 | ES2238866-002 | ES2238866-003 | ES2238866-004 | ----- |
| | | | | Result | Result | Result | Result | Result | ---- |
| EA029-E: Magnesium Values - Continued | | | | | | | | | |
| Acidity - Acid Reacted Magnesium (a-23U) | ---- | 10 | mole H+ / t | ---- | ---- | ---- | <10 | <10 | ---- |
| sulfidic - Acid Reacted Magnesium (s-23U) | ---- | 0.020 | % S | ---- | ---- | ---- | <0.020 | <0.020 | ---- |
| EA029-H: Acid Base Accounting | | | | | | | | | |
| ANC Fineness Factor | ---- | 0.5 | - | ---- | ---- | ---- | 1.5 | 1.5 | ---- |
| Net Acidity (sulfur units) | ---- | 0.02 | % S | ---- | ---- | ---- | 0.12 | 0.04 | ---- |
| Net Acidity (acidity units) | ---- | 10 | mole H+ / t | ---- | ---- | ---- | 77 | 27 | ---- |
| Liming Rate | ---- | 1 | kg CaCO3/t | ---- | ---- | ---- | 6 | 2 | ---- |
| Net Acidity excluding ANC (sulfur units) | ---- | 0.02 | % S | ---- | ---- | ---- | 0.12 | 0.04 | ---- |
| Net Acidity excluding ANC (acidity units) | ---- | 10 | mole H+ / t | ---- | ---- | ---- | 77 | 27 | ---- |
| Liming Rate excluding ANC | ---- | 1 | kg CaCO3/t | ---- | ---- | ---- | 6 | 2 | ---- |
| EA055: Moisture Content (Dried @ 105-110°C) | | | | | | | | | |
| Moisture Content | ---- | 1.0 | % | 10.3 | 50.2 | ---- | ---- | ---- | ---- |
| EA084: Saturated Resistivity | | | | | | | | | |
| Resistivity at 25°C | ---- | 10 | ohm cm | 5880 | 7040 | ---- | ---- | ---- | ---- |
| ED040S : Soluble Sulfate by ICPAES | | | | | | | | | |
| Sulfate as SO4 2- | 14808-79-8 | 10 | mg/kg | 20 | 170 | ---- | ---- | ---- | ---- |
| ED045G: Chloride by Discrete Analyser | | | | | | | | | |
| Chloride | 16887-00-6 | 10 | mg/kg | <10 | <10 | ---- | ---- | ---- | ---- |

Inter-Laboratory Testing

Analysis conducted by ALS Brisbane, NATA accreditation no. 825, site no. 818 (Chemistry) 18958 (Biology).

(SOIL) EA029-F: Excess Acid Neutralising Capacity

(SOIL) EA029-H: Acid Base Accounting

(SOIL) EA029-G: Retained Acidity

(SOIL) EA029-A: pH Measurements

(SOIL) EA029-C: Sulfur Trail

(SOIL) EA029-D: Calcium Values

(SOIL) EA029-E: Magnesium Values

(SOIL) EA029-B: Acidity Trail

(SOIL) EA003 :pH (field/fox)