


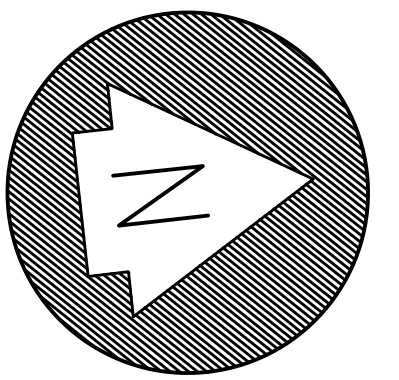


BLACKBUTTS

ROAD

ROAD


WARILI

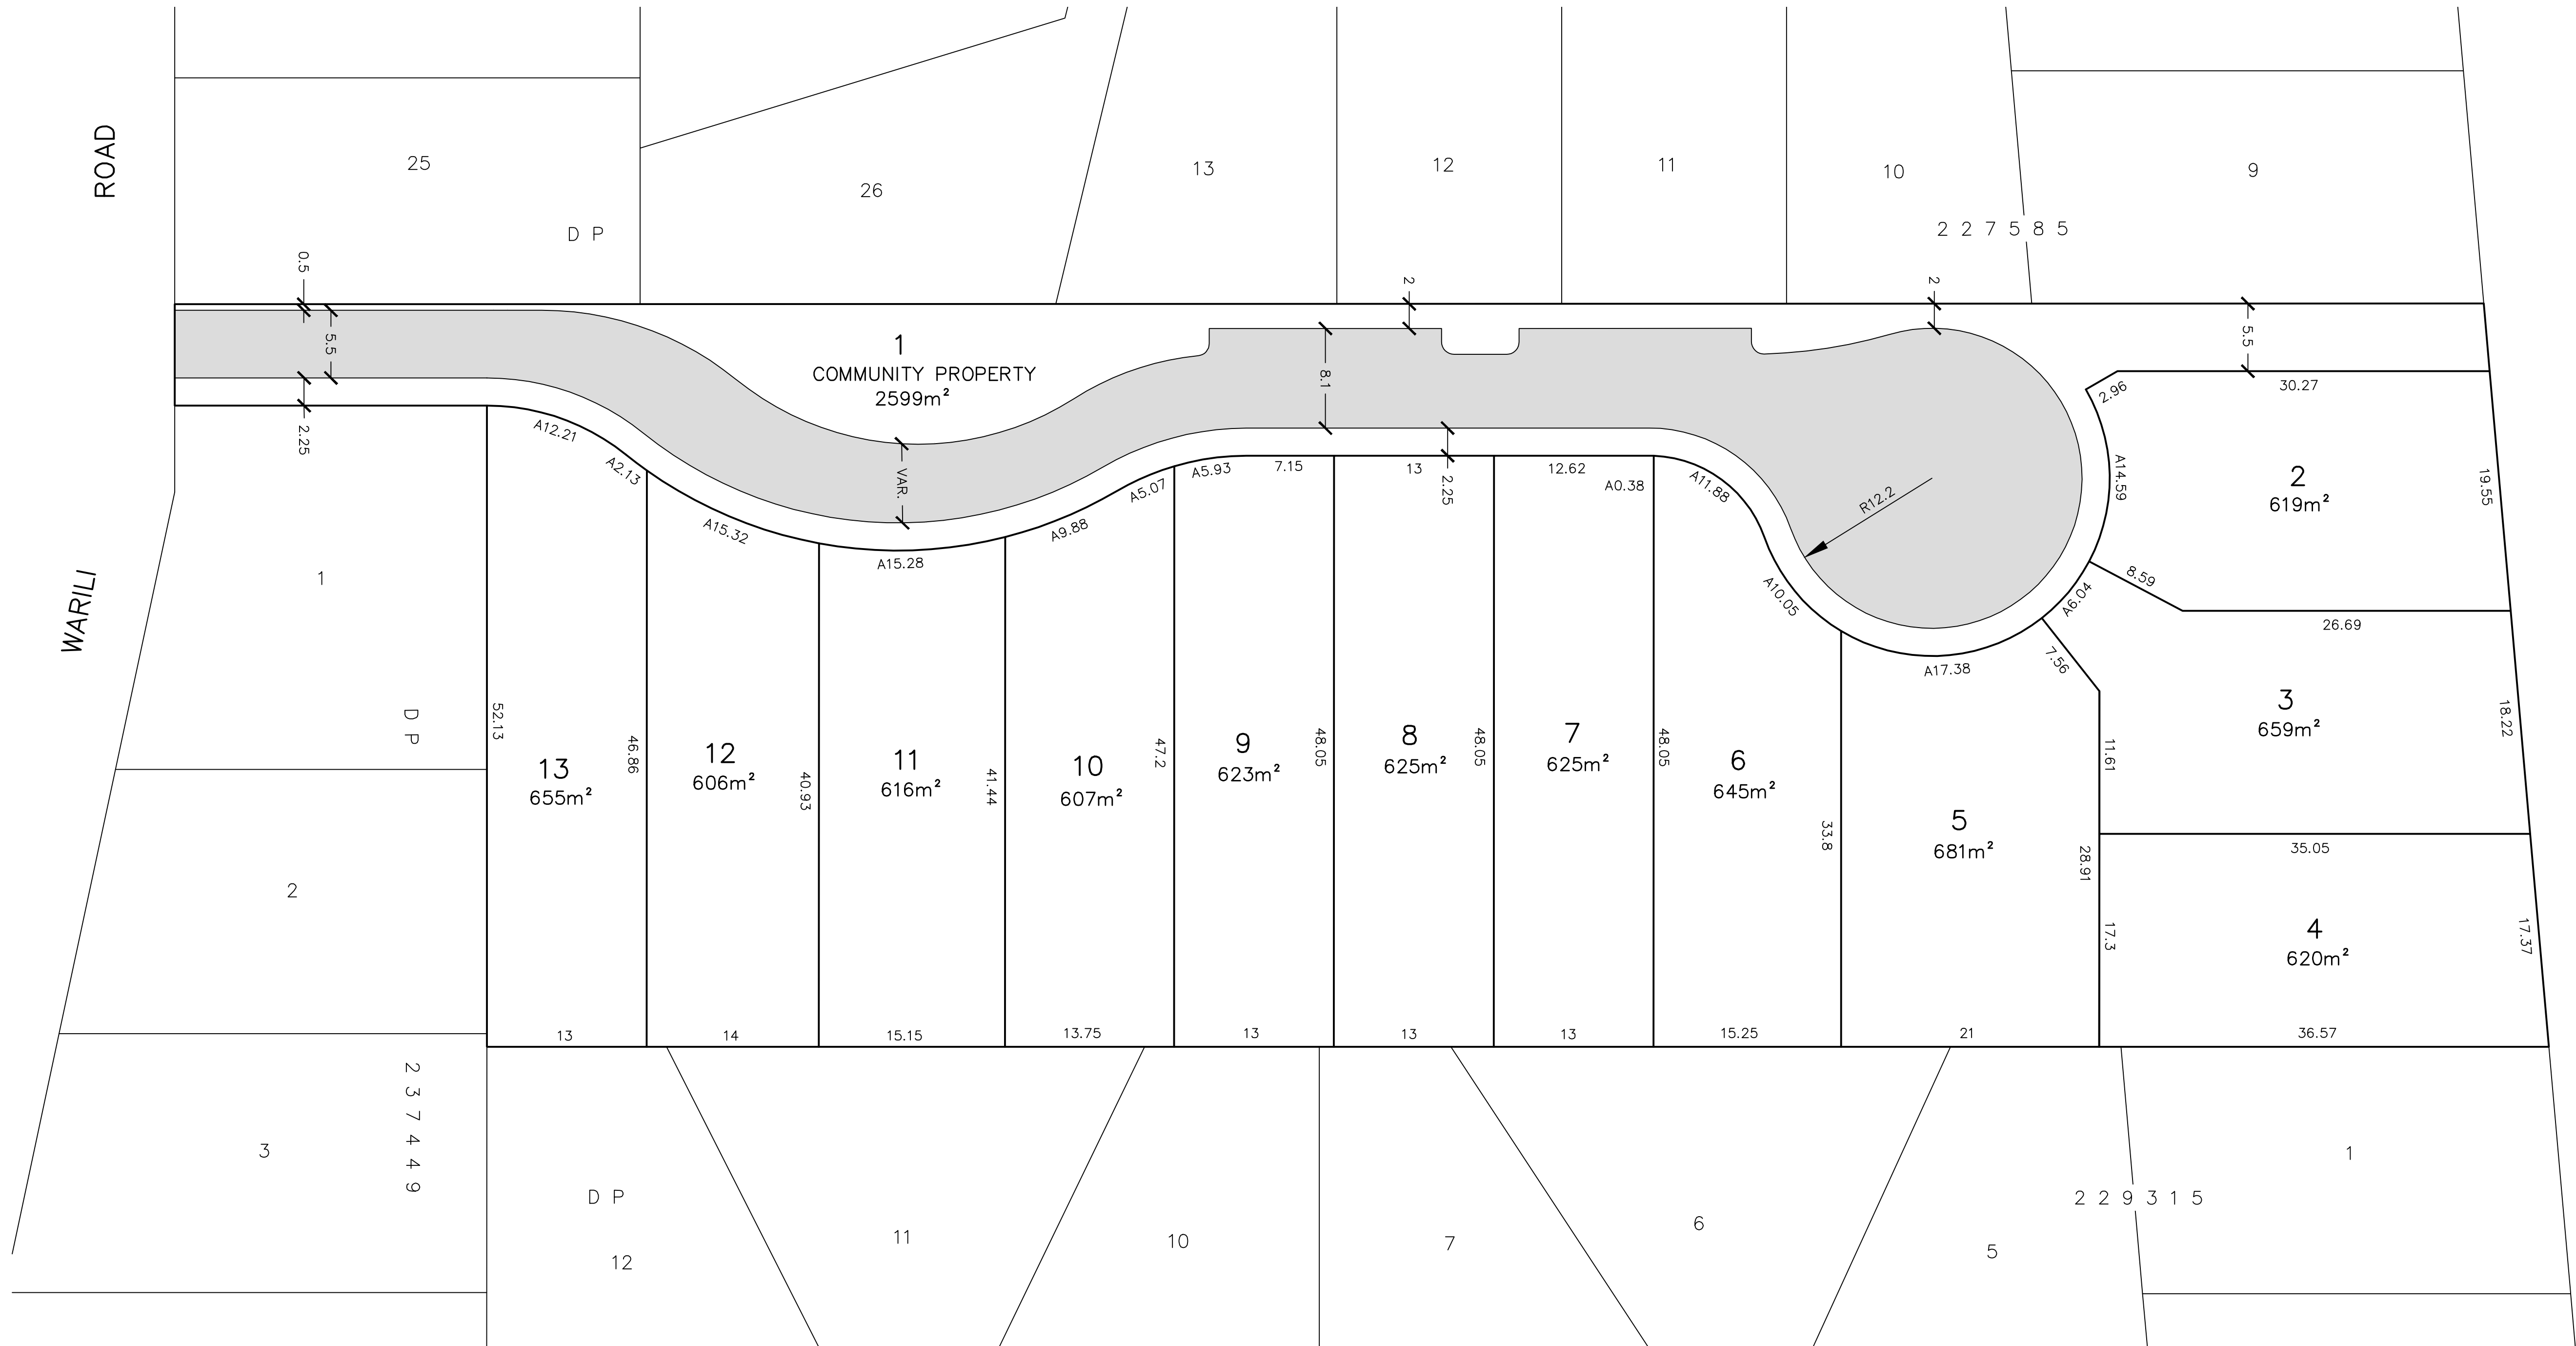

PRELIMINARY- FOR DISCUSSION PURPOSES ONLY

NOTES:

1. FOR DA PURPOSES ONLY
2. ALL DIMENSIONS AND AREAS SUBJECT TO REGISTRATION OF THE FINAL PLAN AT NSW LRS

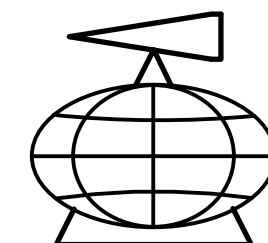

YSKO GEOMATICS
LAND RESOURCE CONSULTANTS

SUITE 4, 114 HAMPDEN ROAD, ARTARMON, 2064
PH: (02) 94198222 FAX: (02) 94194762
Email : enquiries@yscogeomatics.com.au
Website : www.yscogeomatics.com.au
YOUDALE STRUDWICK & COMPANY PTY LTD A.C.N. 002 819 865

GEOMATIC ENGINEERING
LAND & ENGINEERING SURVEYING
PROJECT MANAGEMENT
SOIL AND WATER MANAGEMENT
ENVIRONMENTAL PLANNING & DESIGN



Liability limited by a scheme approved under Professional Standards Legislation

PLAN SHOWING PROPOSED COMMUNITY SCHEME
SUBDIVISION OF LOT 1 IN DP1298188 & LOT 1 IN
DP524083, BEING No.49 BLACKBUTT RD, FRENCHS
FOREST, NORTHERN BEACHES LGA.

DRAWN:
17 JANUARY
2024

CHECKED:

SCALE:
1: 300
© A1

DATUM:

REFERENCE:
0923/3

DATE	REVISIONS	BY