

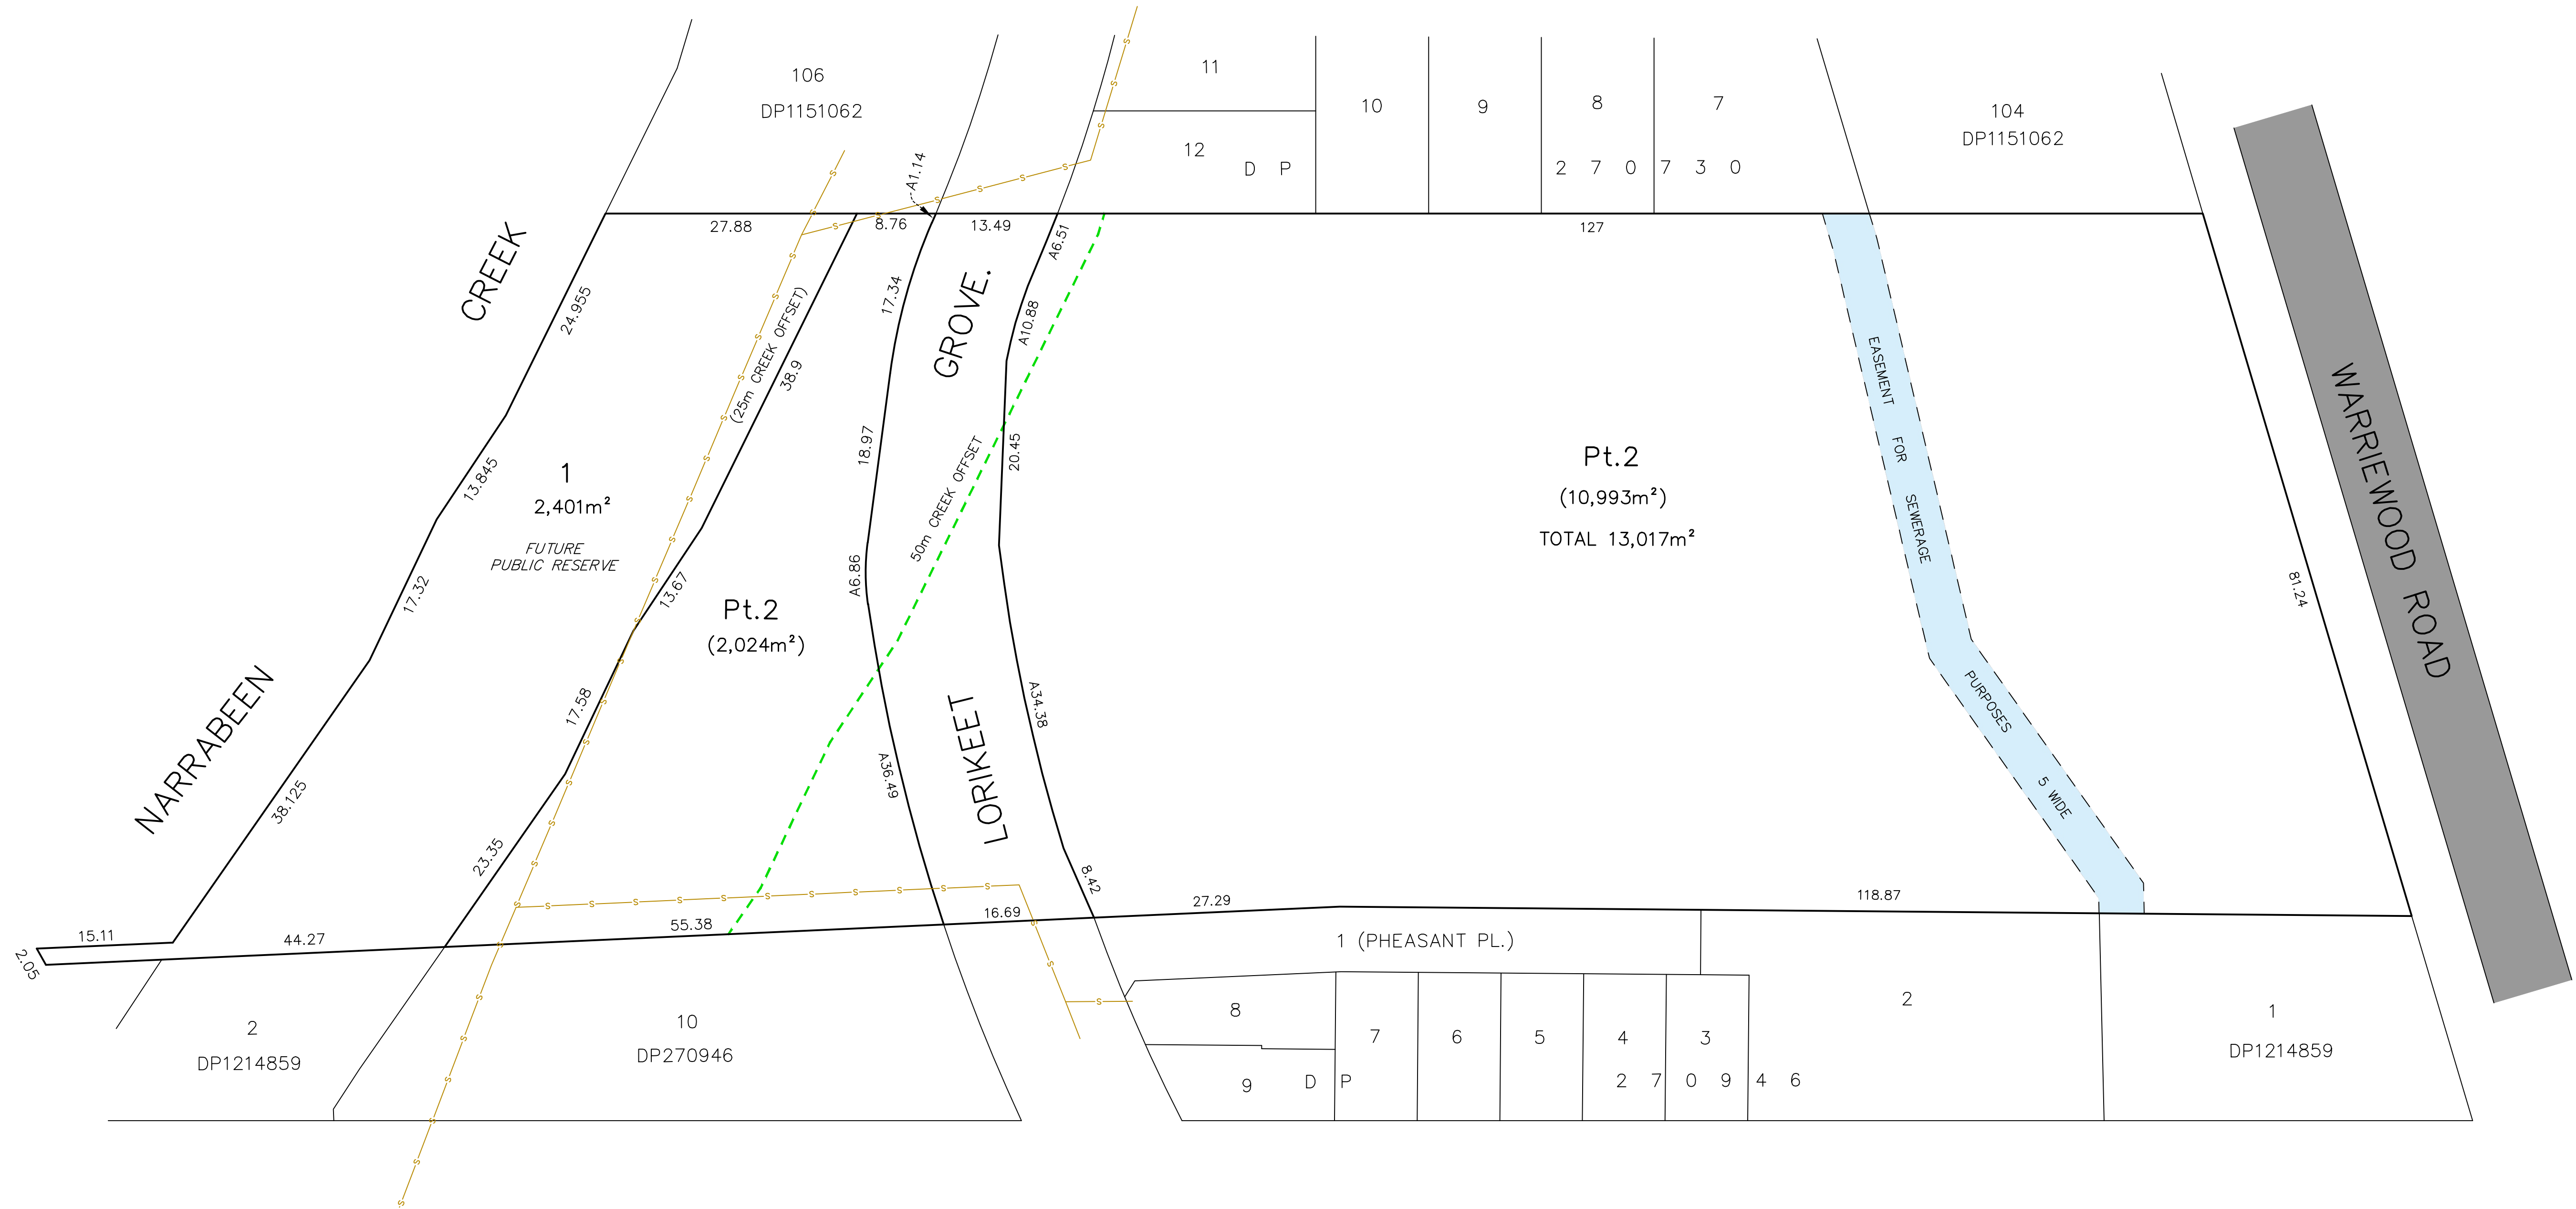


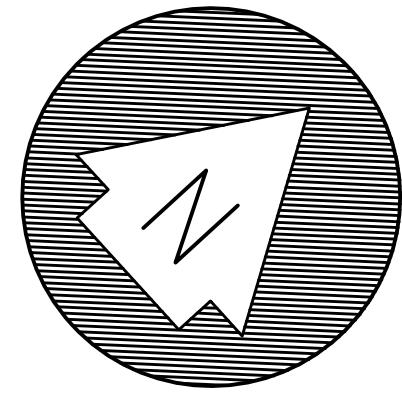


TM
DIAL BEFORE YOU DIG
SHOULD BE CONTACTED
PRIOR TO ANY EXCAVATION ON SITE

TM: trade mark of Association of Australian Dial Before You Dig Services Ltd; used under licence.

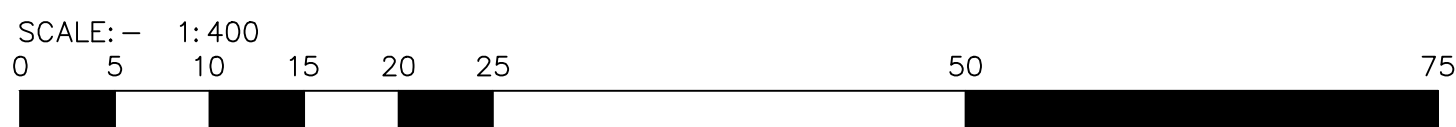


DATE	REVISIONS	BY
13/6/25	LOTS AMENDED	VK
29/5/25	LOTS AMENDED	VK
13/3/25	LOTS AMENDED	VK
9/12/24	25m/50m CREEK OFFSETS ADDED	VK
24/10/24	LOT 7 ADDED	VK

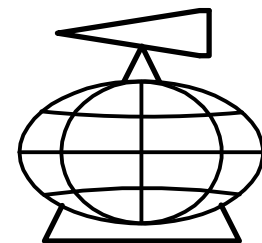

YSCO GEOMATICS
LAND RESOURCE CONSULTANTS

SUITE 4, 114 HAMPDEN ROAD, ARTARMON, 2064
PH: (02) 94198222 FAX: (02) 94194762
Email : enquiries@yscogeomatics.com.au
Website : www.yscogeomatics.com.au
YOUDALE STRUDWICK & COMPANY PTY LTD A.C.N. 002 819 865

GEOMATIC ENGINEERING
LAND & ENGINEERING SURVEYING
PROJECT MANAGEMENT
SOIL AND WATER MANAGEMENT
ENVIRONMENTAL PLANNING & DESIGN

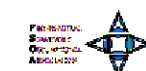

Liability limited by a scheme
approved under Professional
Standards Legislation

PLAN OF PROPOSED SUBDIVISION OF LOTS 2&3 IN DP1115877 AND LOT 3 IN DP942319 BEING 53, 53A & 53B WARRIEWOOD RD. WARRIEWOOD. NORTHERN BEACHES LGA				
DRAWN: 13 SEPT. 2024	CHECKED:	SCALE: 1:400 © A1	DATUM:	REFERENCE: 6321/17F