


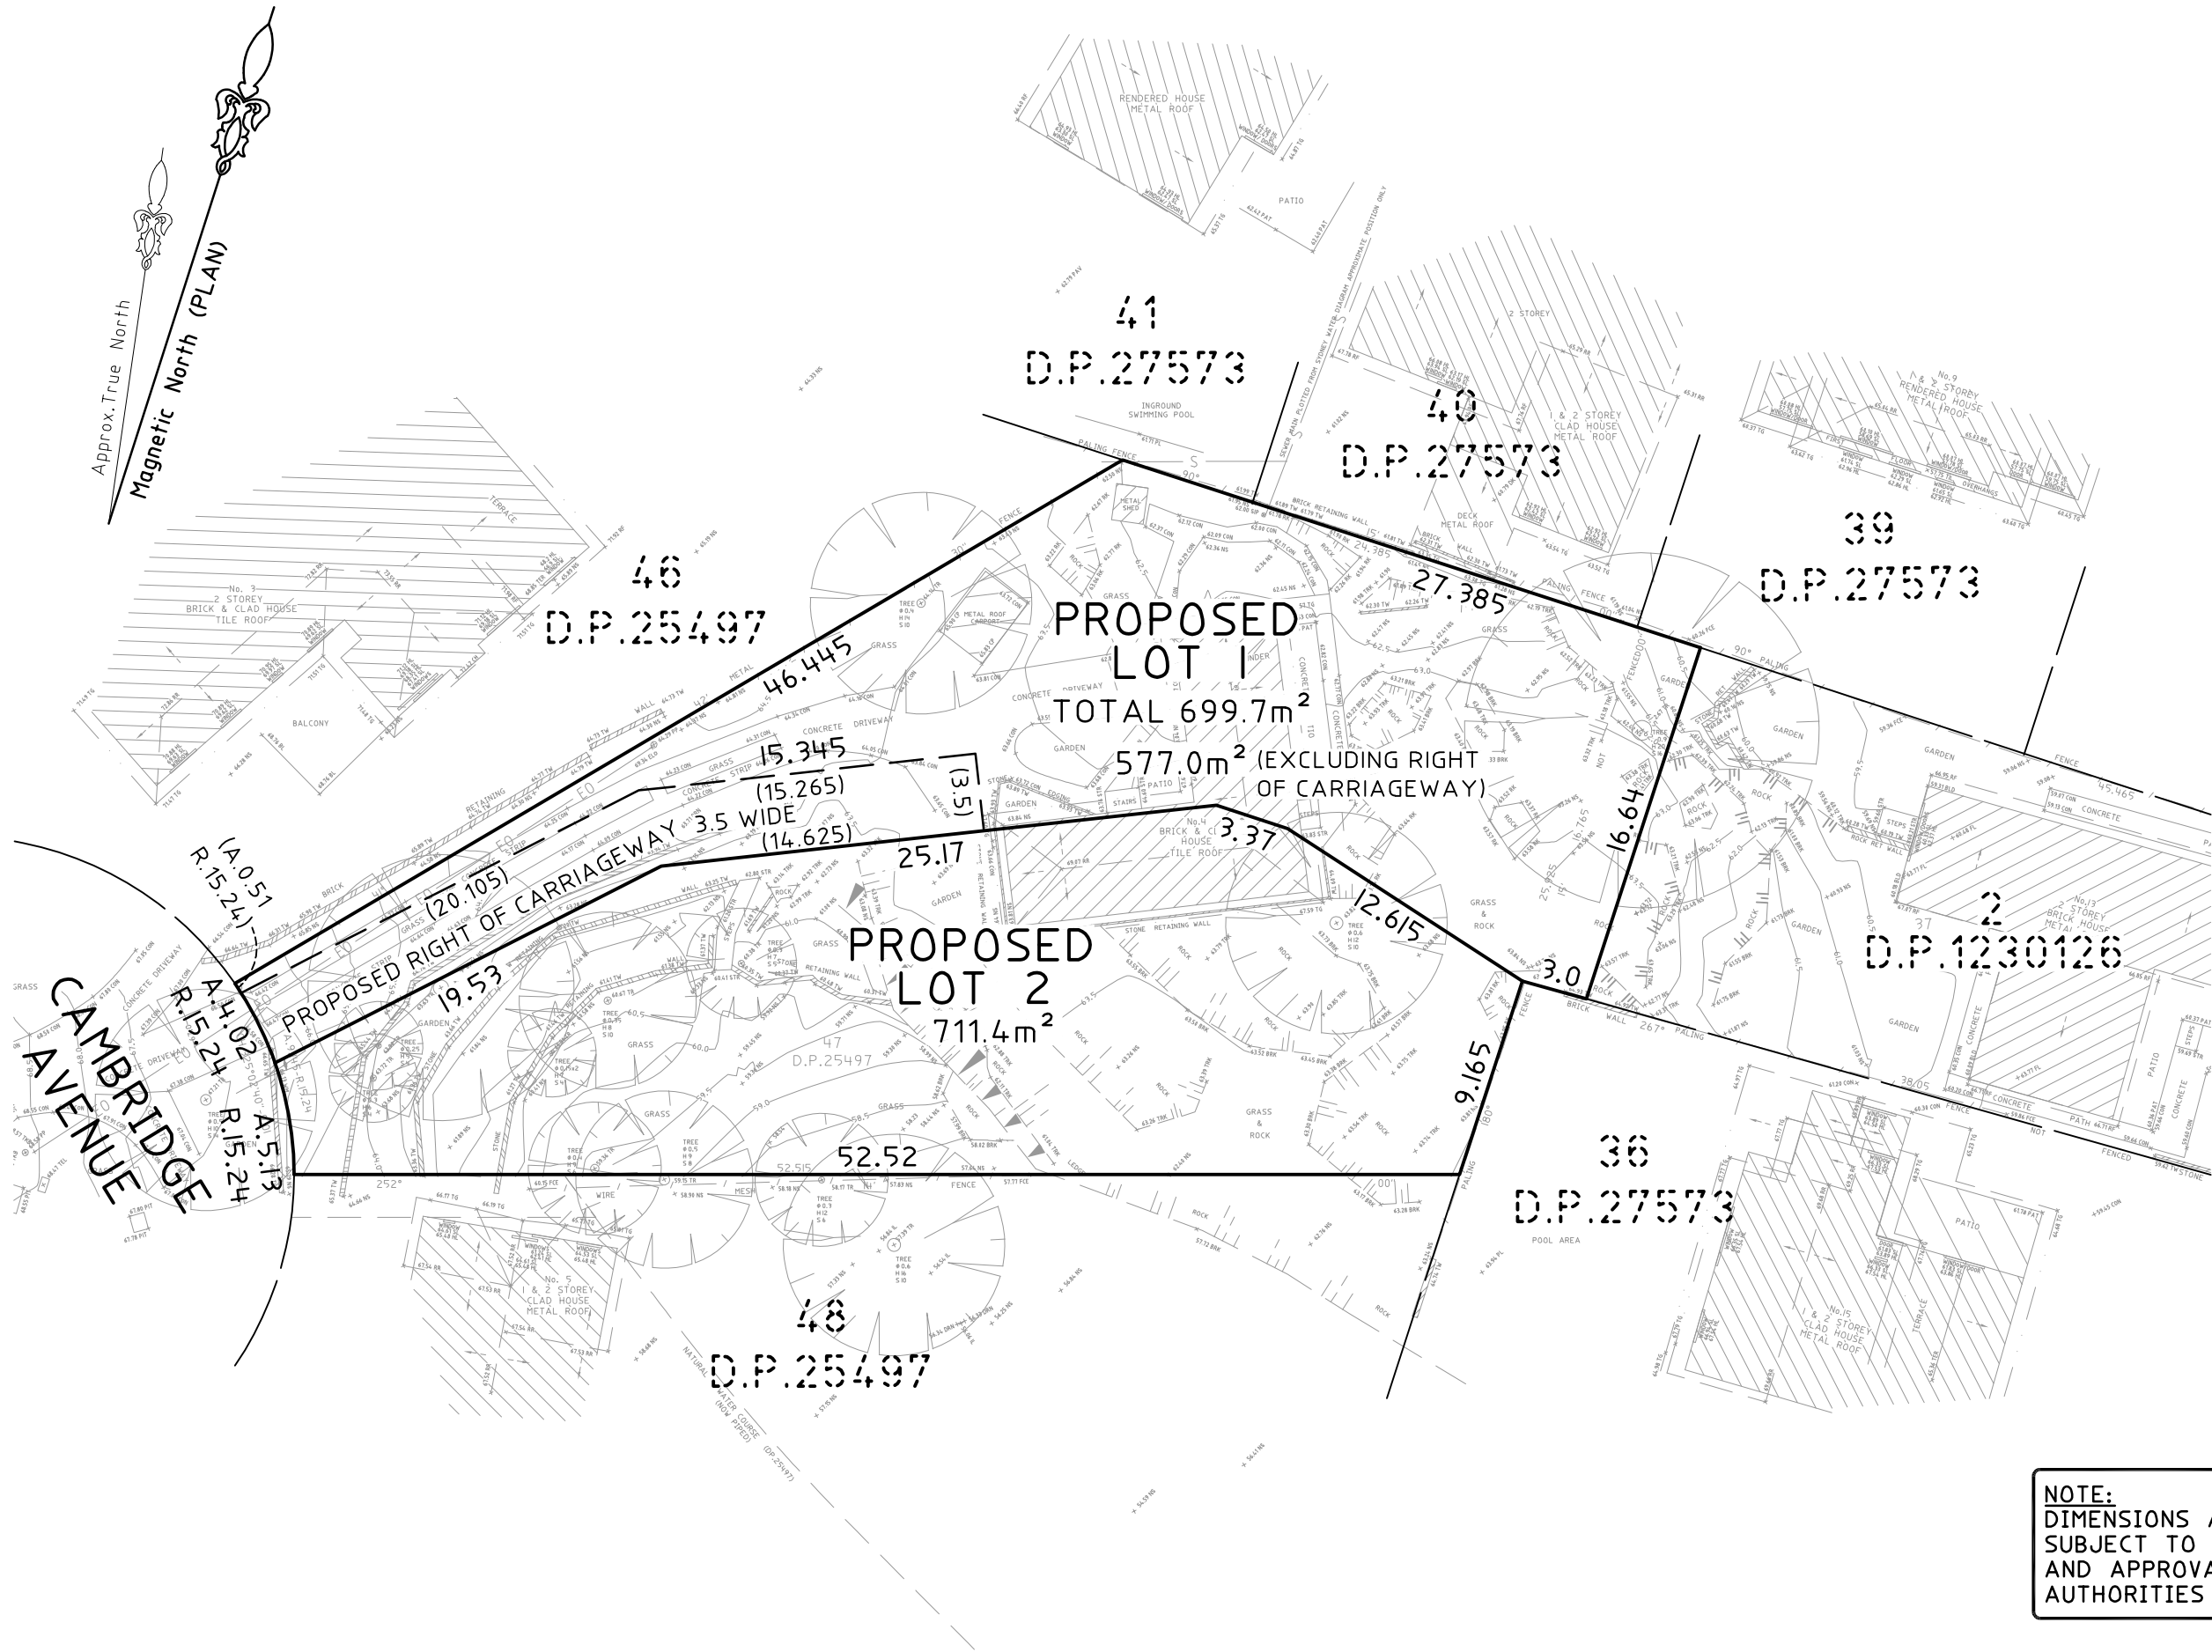

3	LOTS UPDATED	15/11/17
2	BOUNDARIES UPDATED	14/09/17
1	FIRST ISSUE	13/07/16

**SURVEY PLAN SHOWING PROPOSED SUBDIVISION
OVER LOT 1 IN DP.1230126
No.4 CAMBRIDGE AVE
NARRAWEENA NSW 2099**

C.M.S. Surveyors Pty. Ltd.
A.C.N. 096 240 201
PO Box 463 Dee Why NSW 2099
1/32 Campbell Avenue, Dee Why NSW 2099
Telephone: (02) 9971 4802 Facsimile: (02) 9971 4822
E-mail: info@cmssurveyors.com.au

SURVEYED PB	DRAWN CJR	CHECKED DR	APPROVED DR
SURVEY INSTRUCTION 13814	SCALE 1:300 A3	DATE OF SURVEY 13/05/16	ISSUE 3
DRAWING NAME 13814subdivision			
CAD FILE 13814subdivision 3.dwg			