


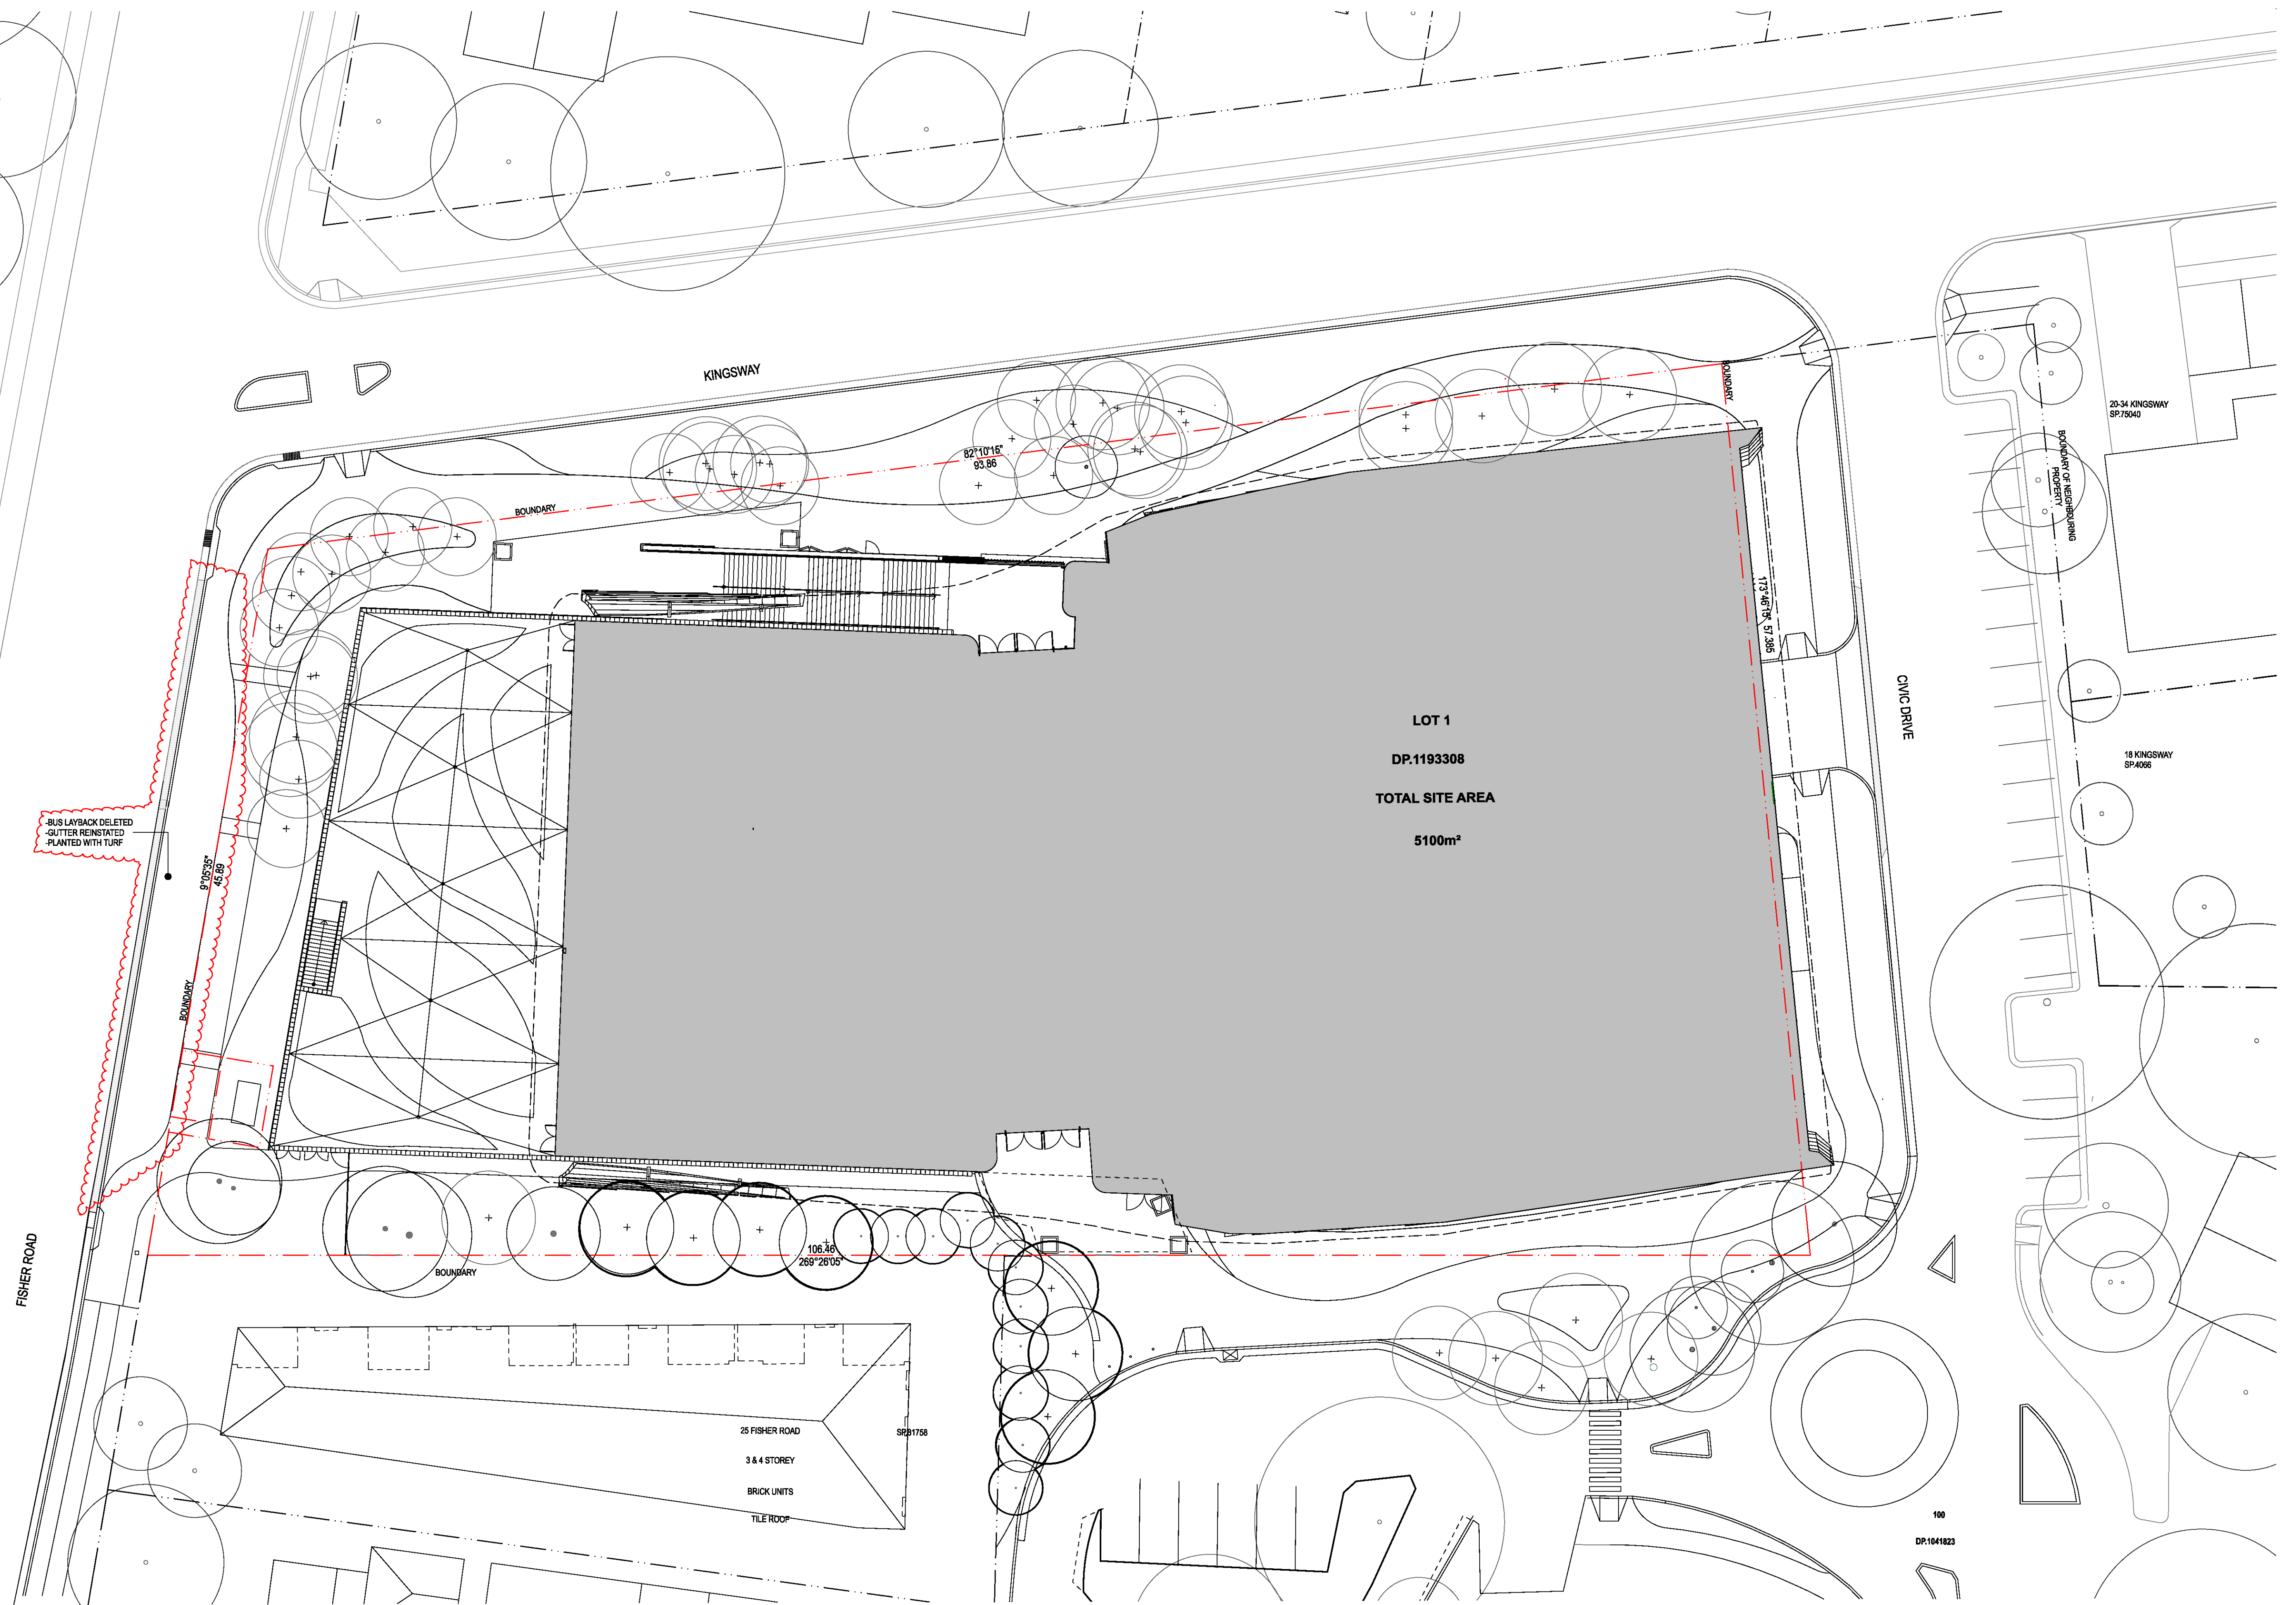

THIS PLAN TO BE READ IN CONJUNCTION WITH
MOD2017/0286
NORTHERN BEACHES COUNCIL

SITE PLAN

NORTHERN BEACHES COUNCIL - MULTI-PURPOSE COMMUNITY FACILITY & CAR PARK, DEE WHY

40 KINGSWAY DEE WHY 2099
LOT 1 DP. 1193308 AND PART LOT 100 DP. 1041823