


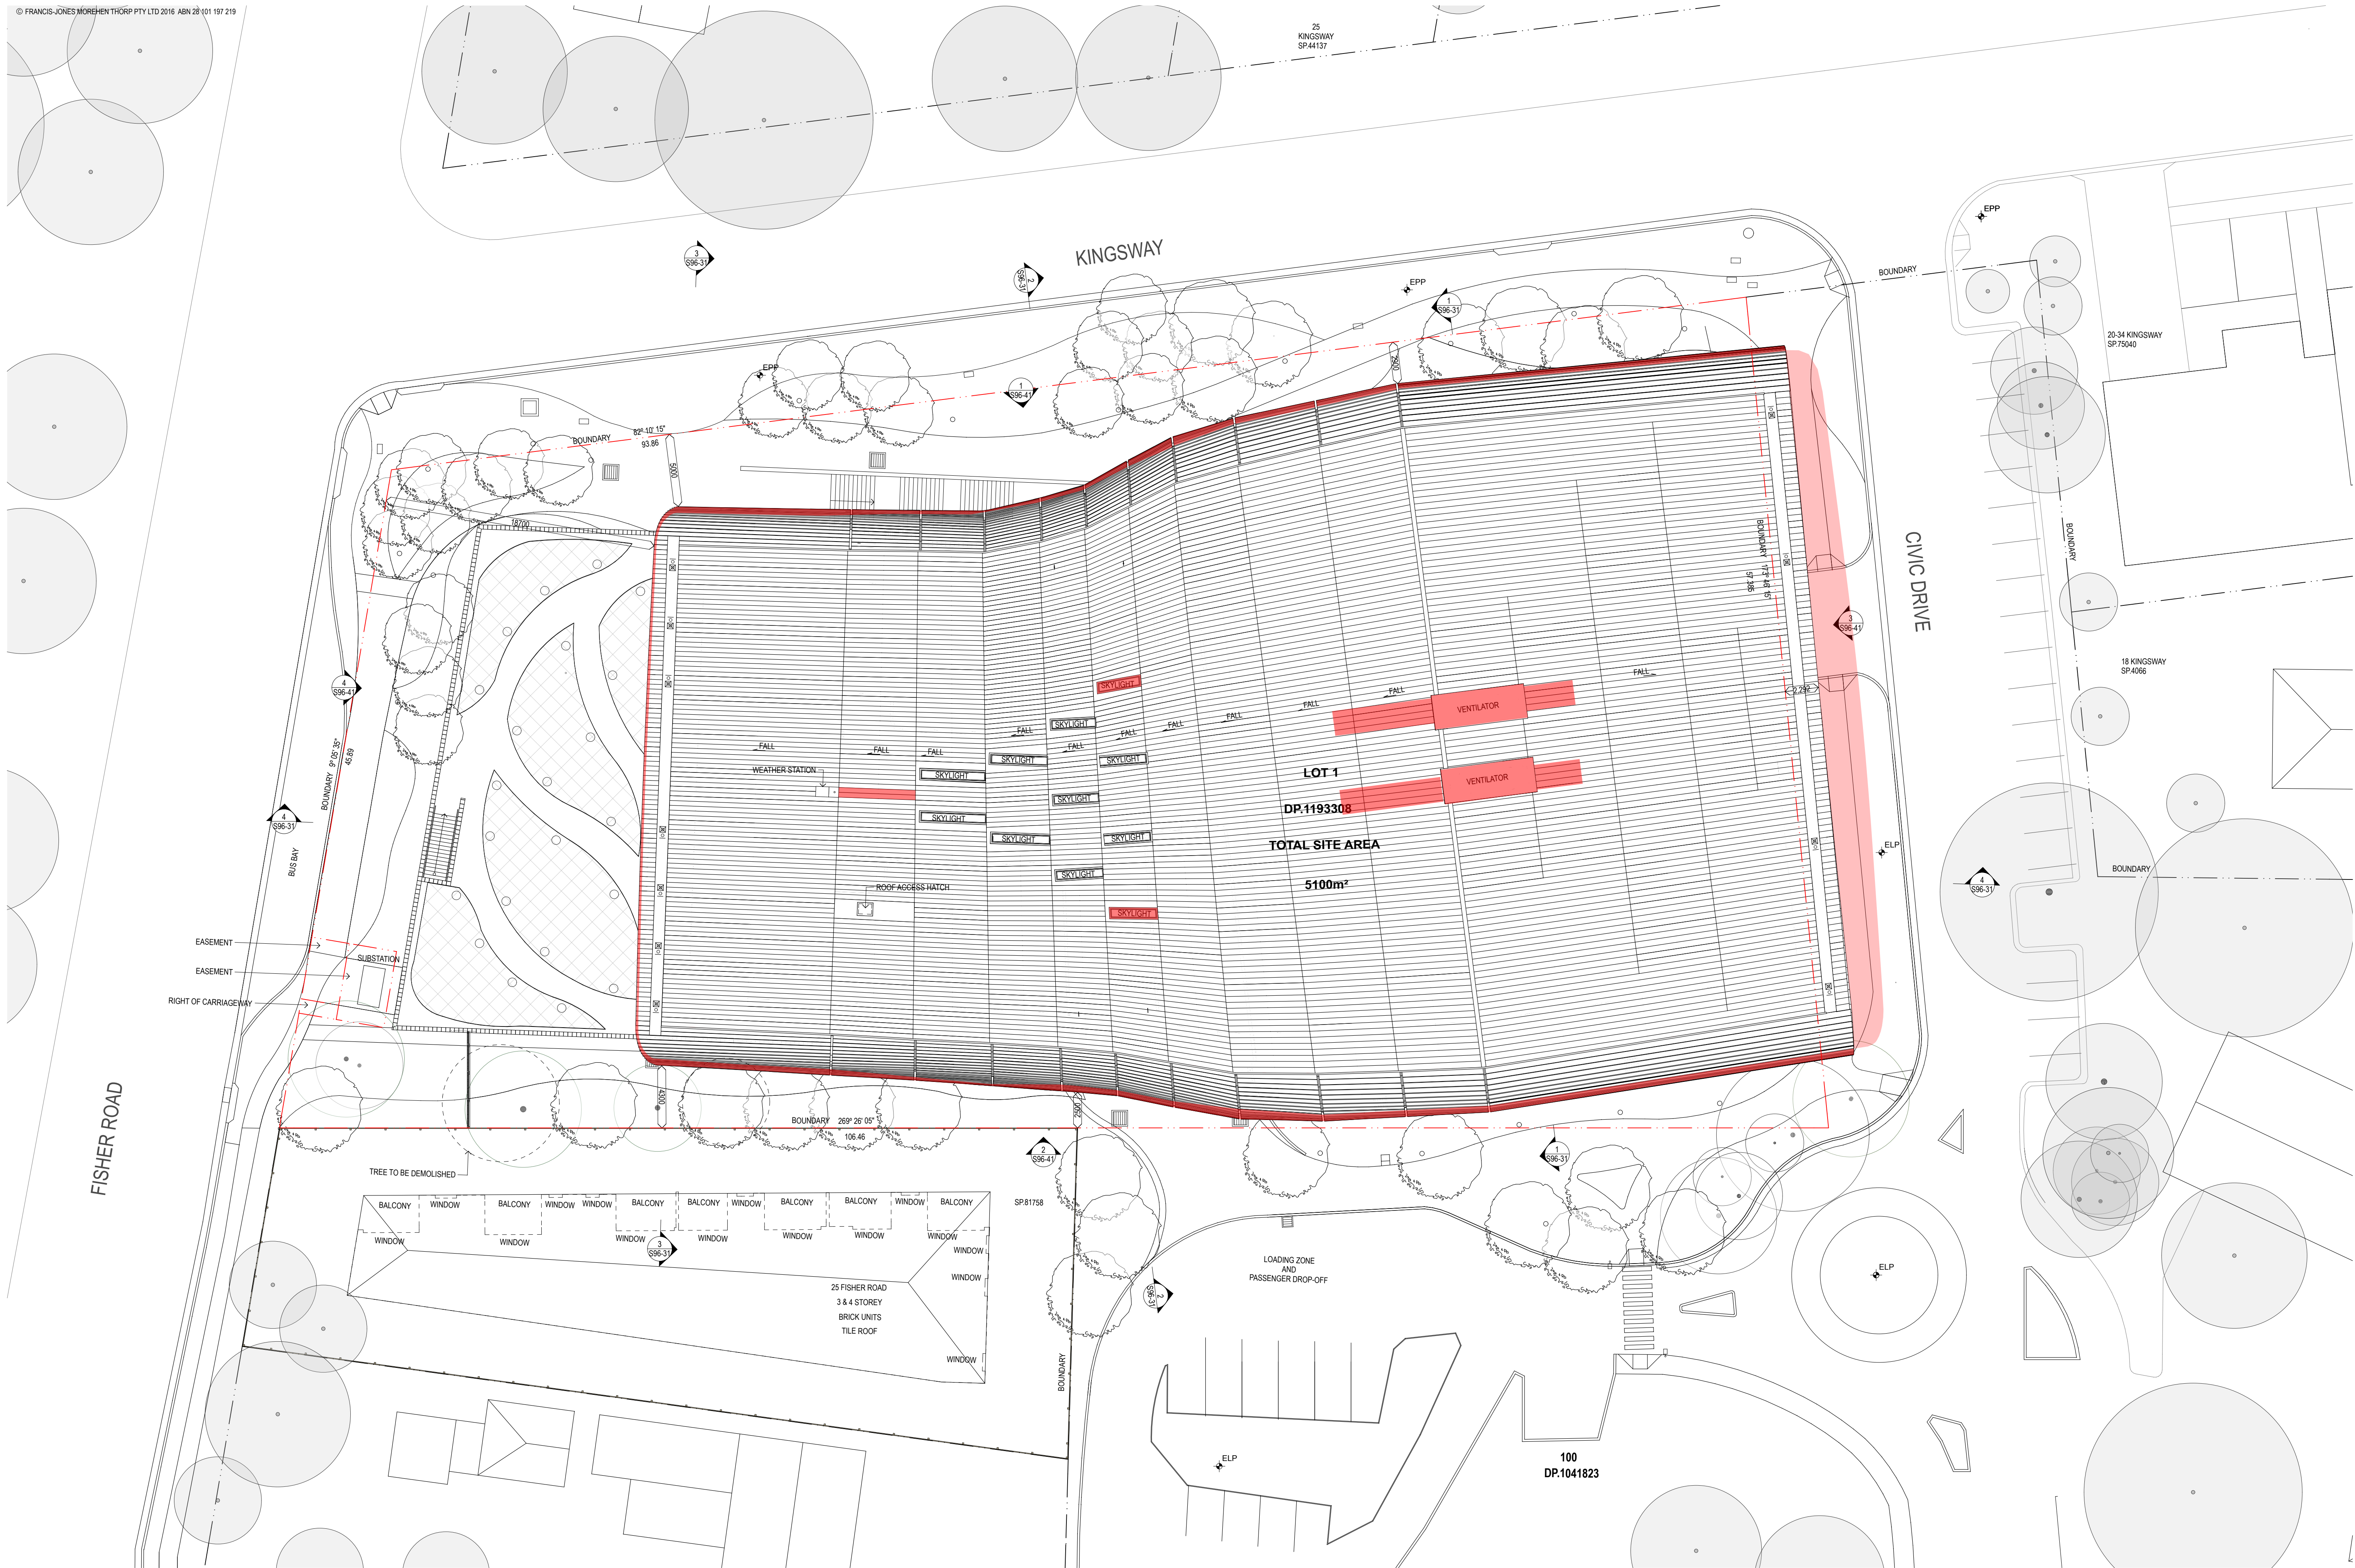

FACADE TYPE LEGEND	
FT1	PERFORATED BLOCK WALL
FT2	MONOLITHIC FACADE SYSTEM
FT3	BATTEN SCREEN (ALUMINIUM)
FT4	GLAZED FACADE
FT5	METAL DECK CLADDING
FT6	CONCRETE
FT7	STAINLESS STEEL MESH SCREEN
FT8	ALUMINIUM COMPOSITE PANEL
FT9	ALUMINIUM LINING TO DOORS

