


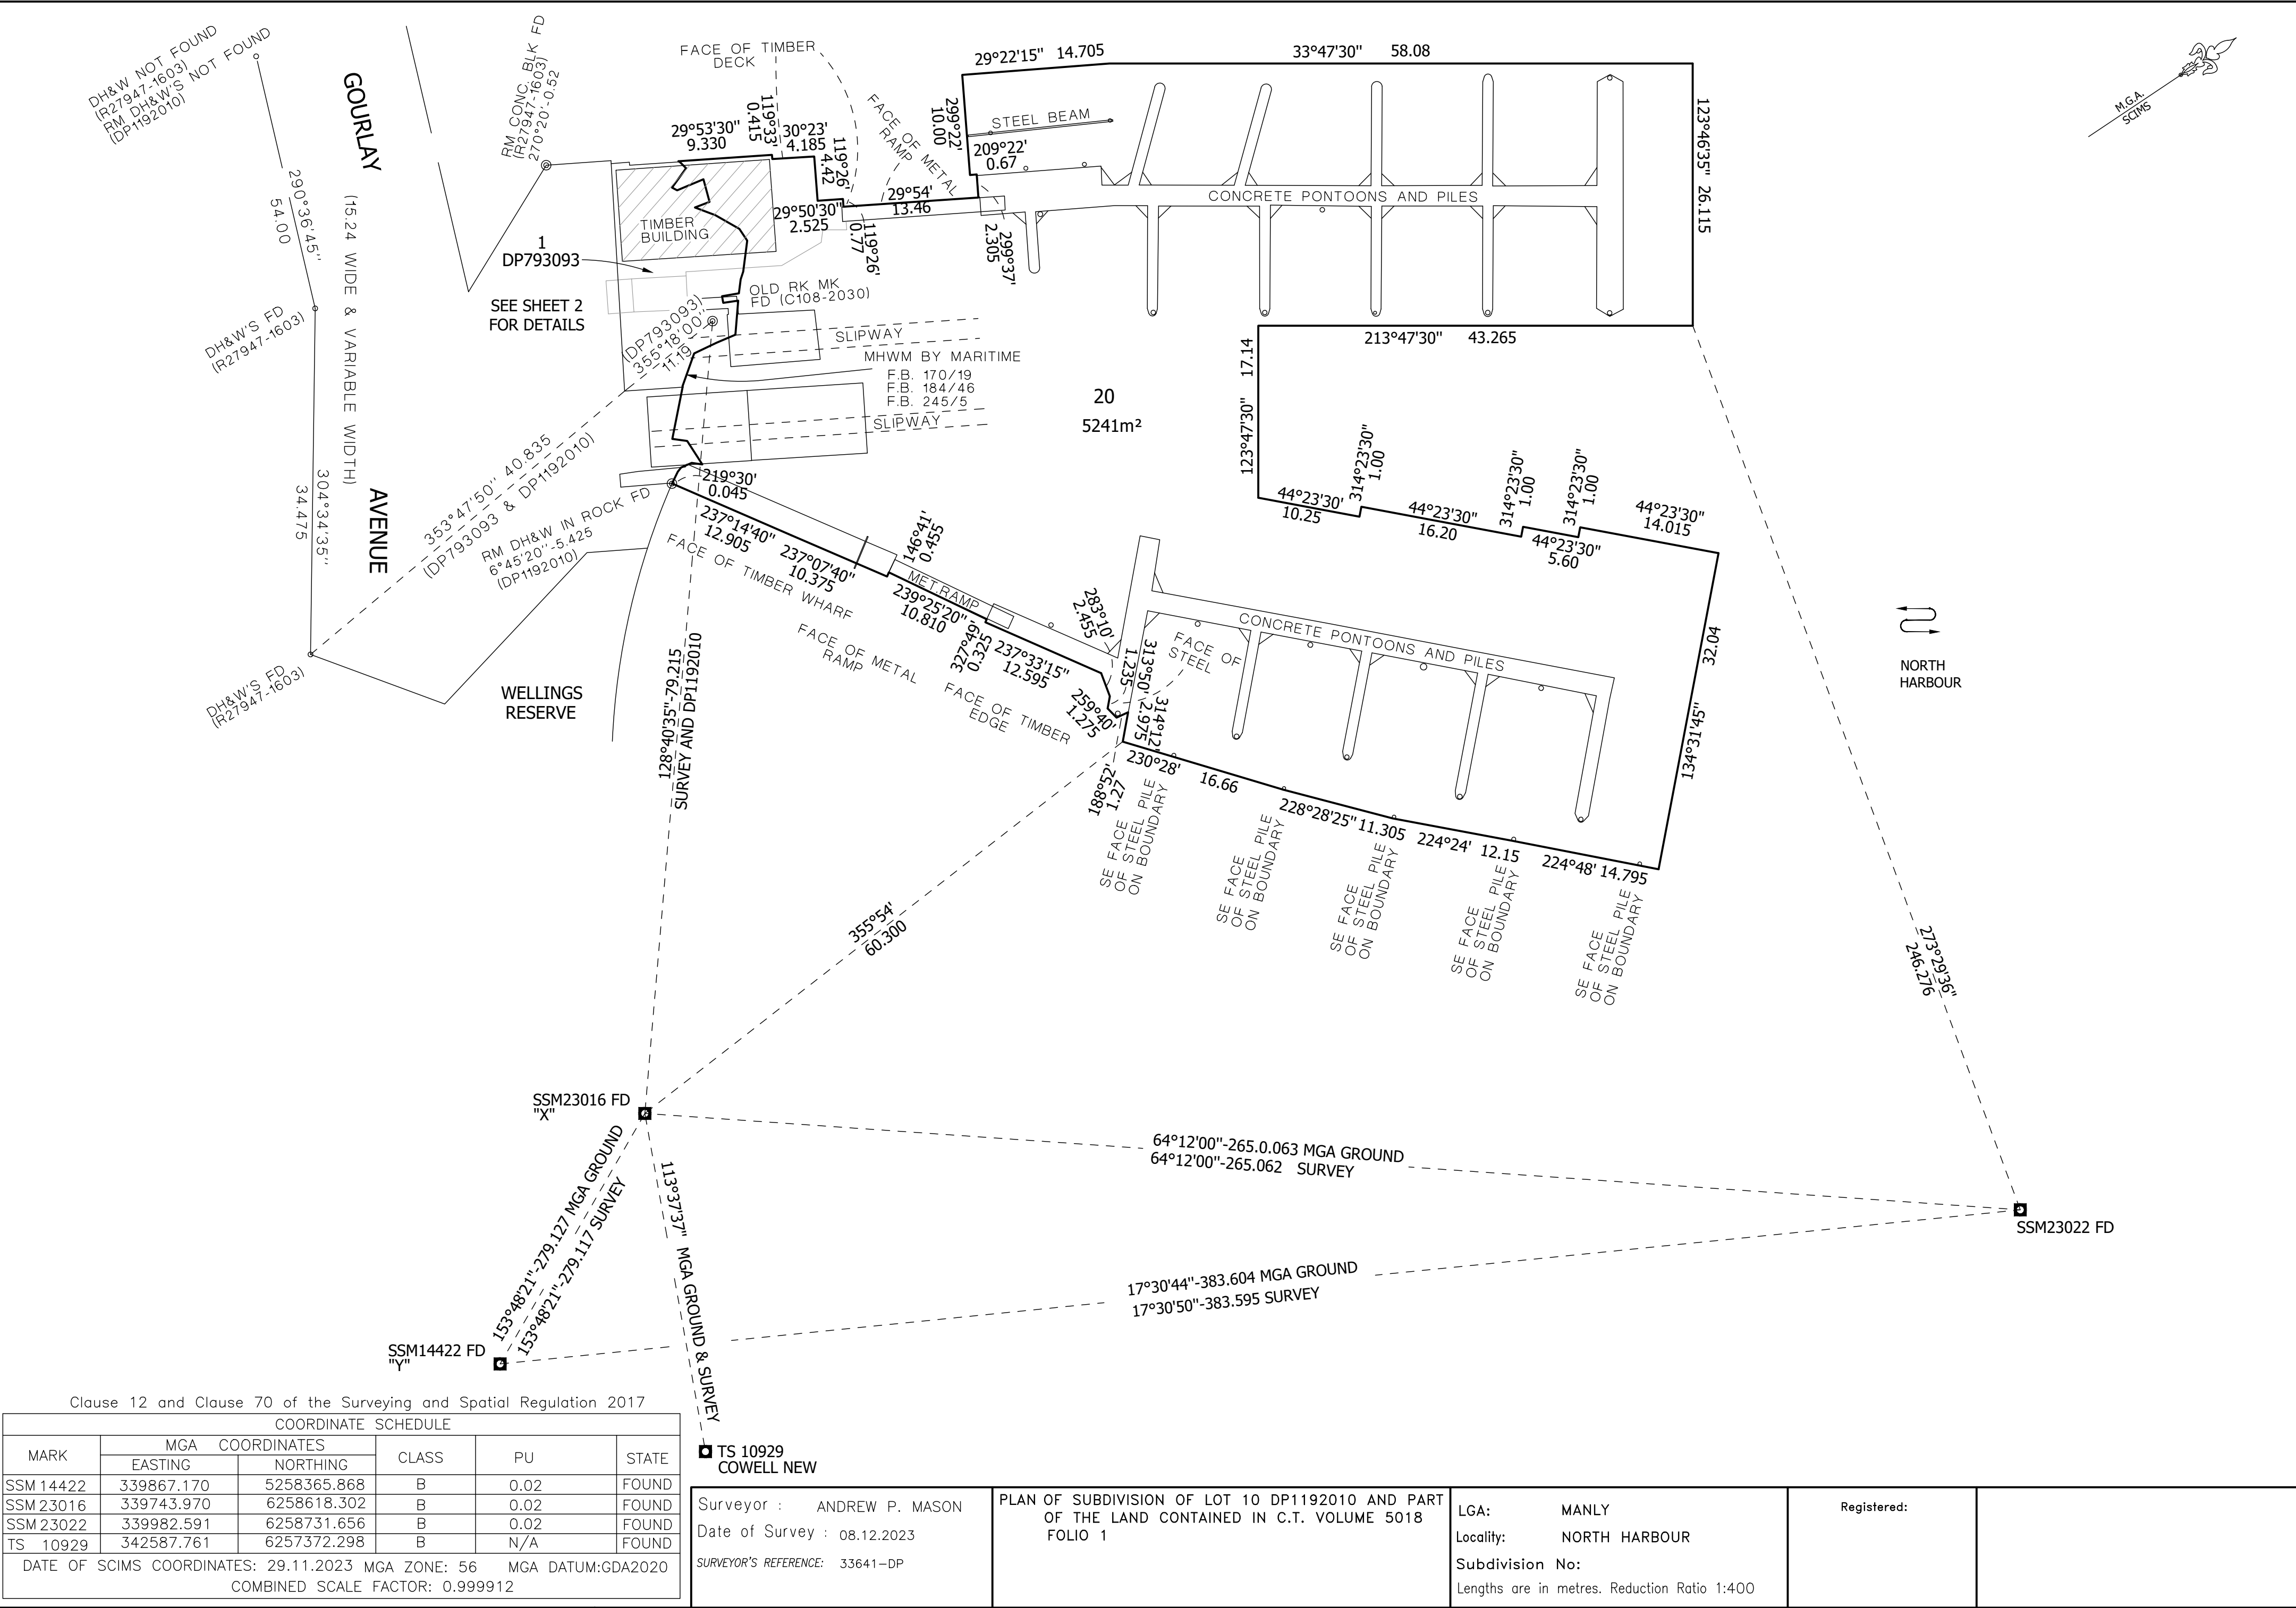
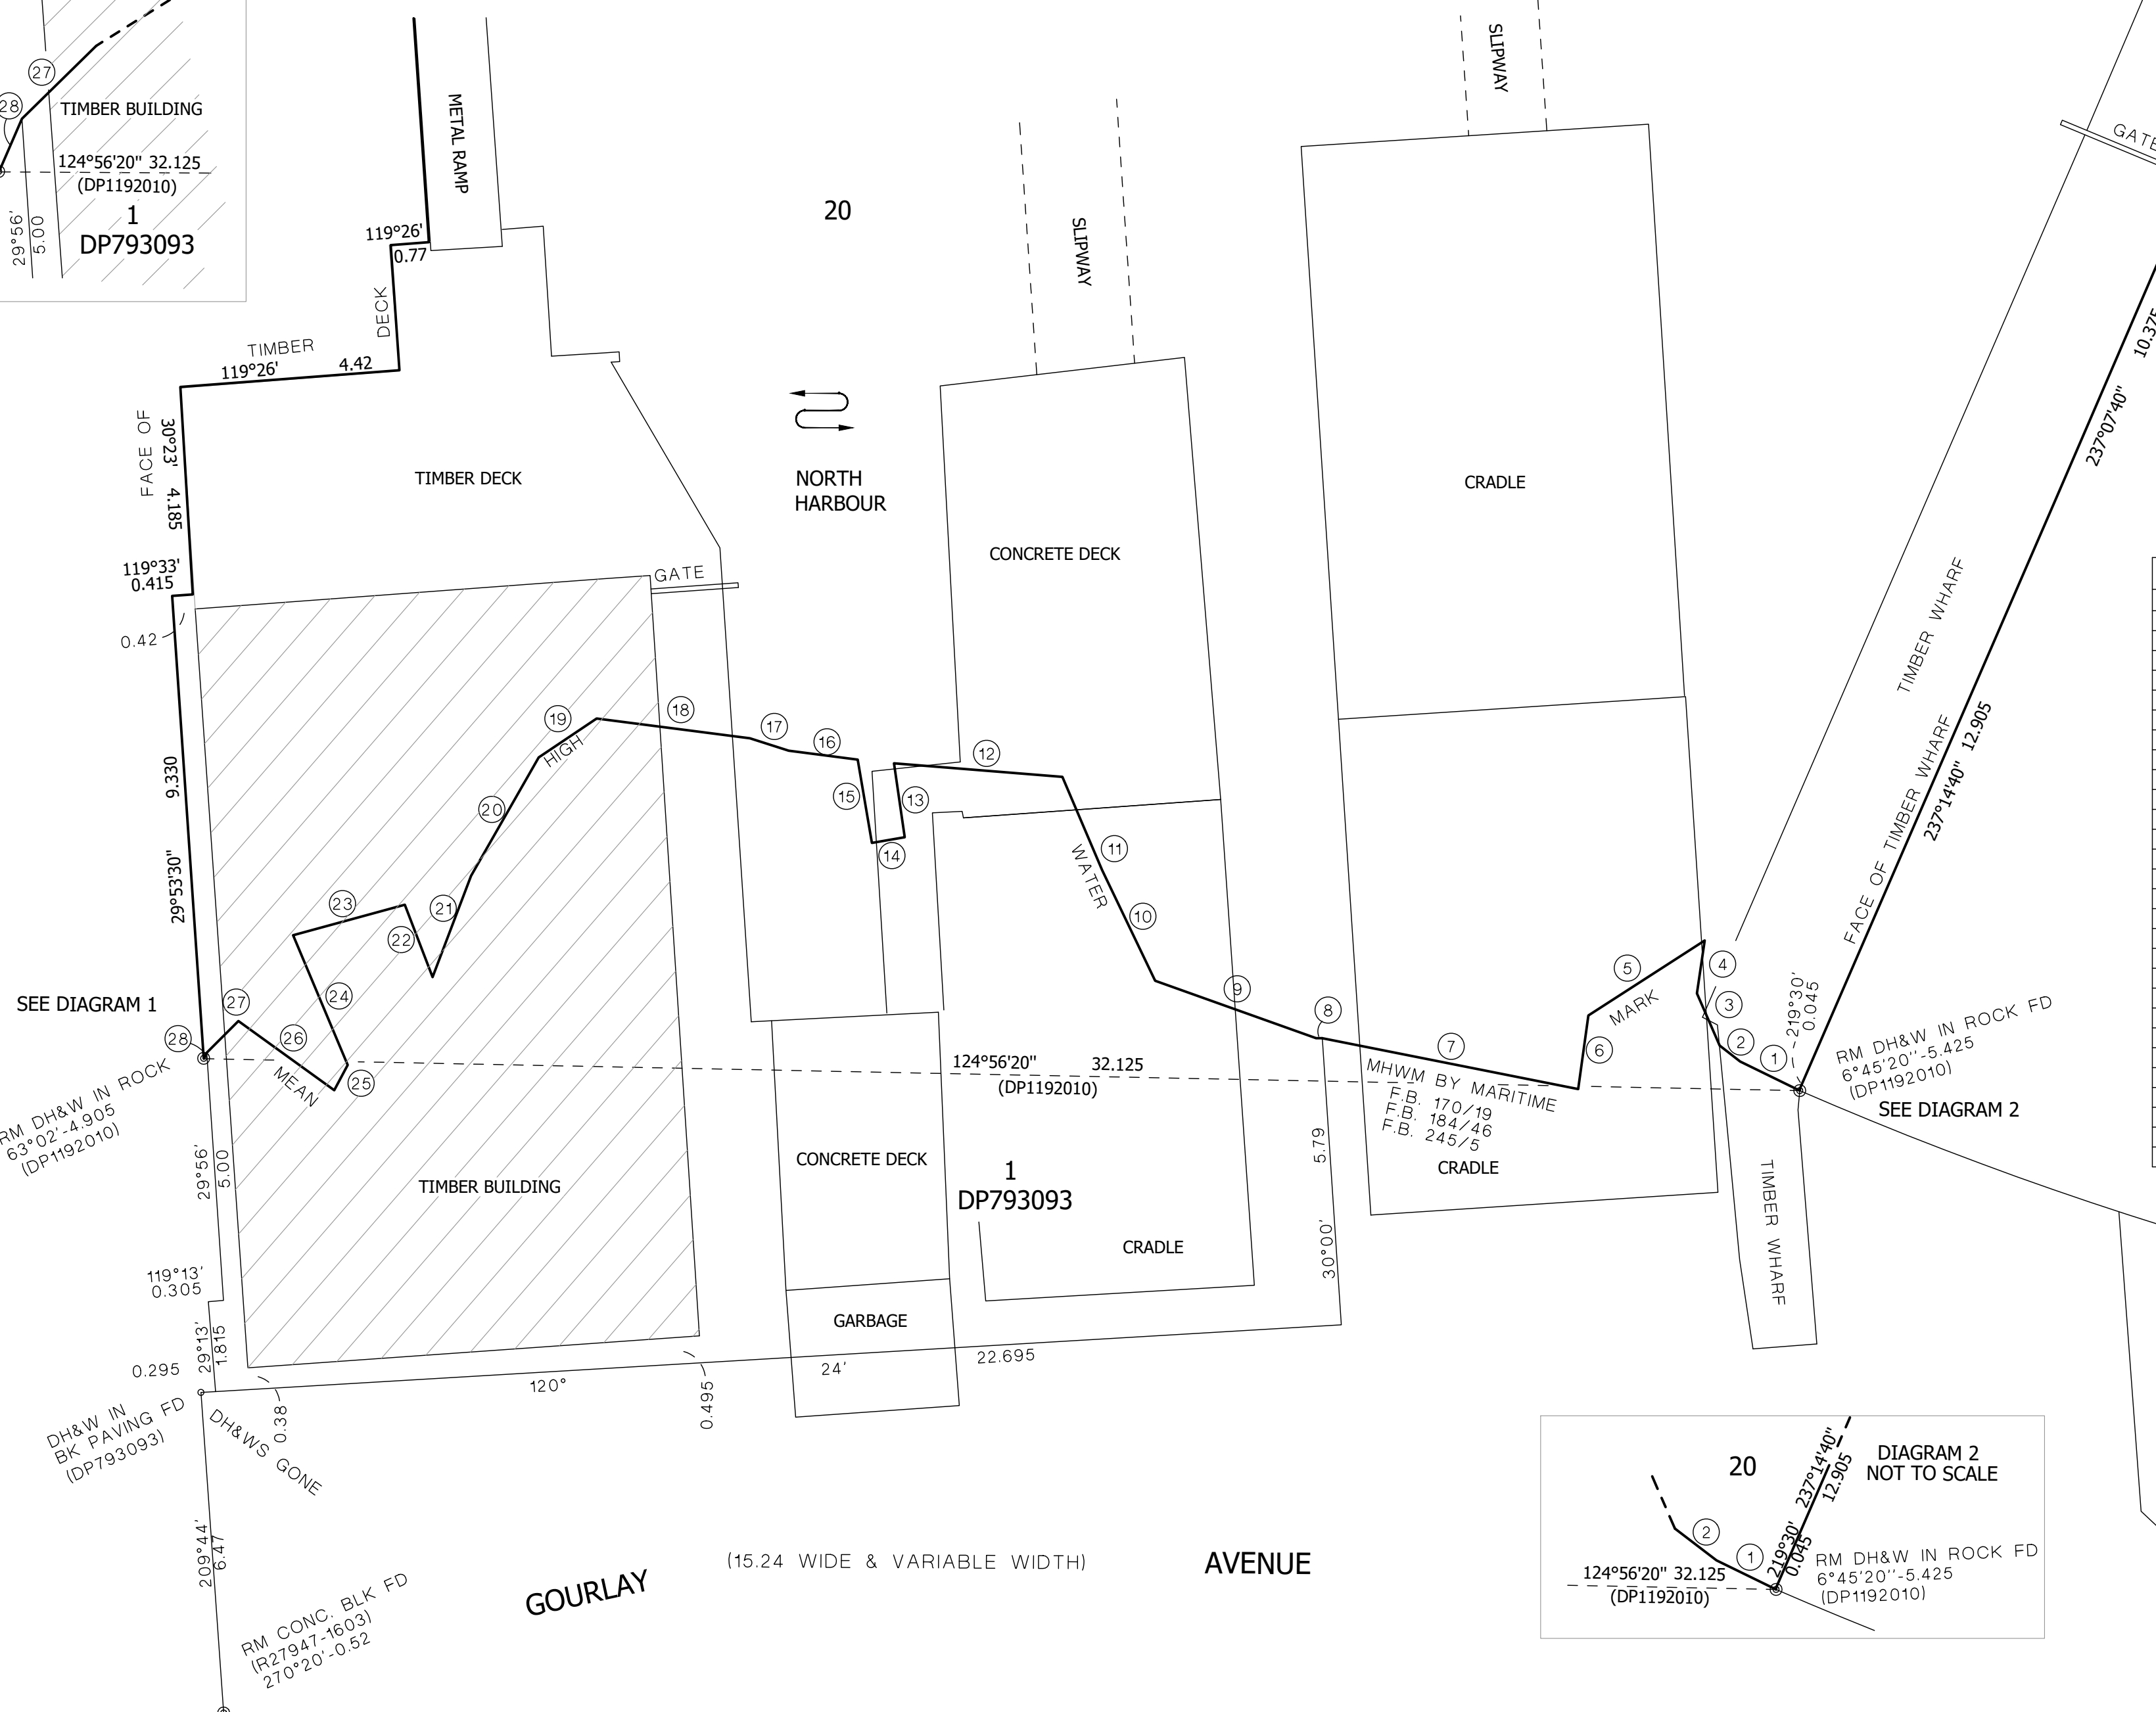


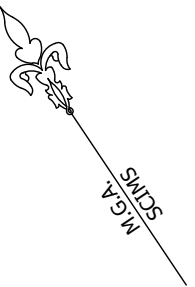

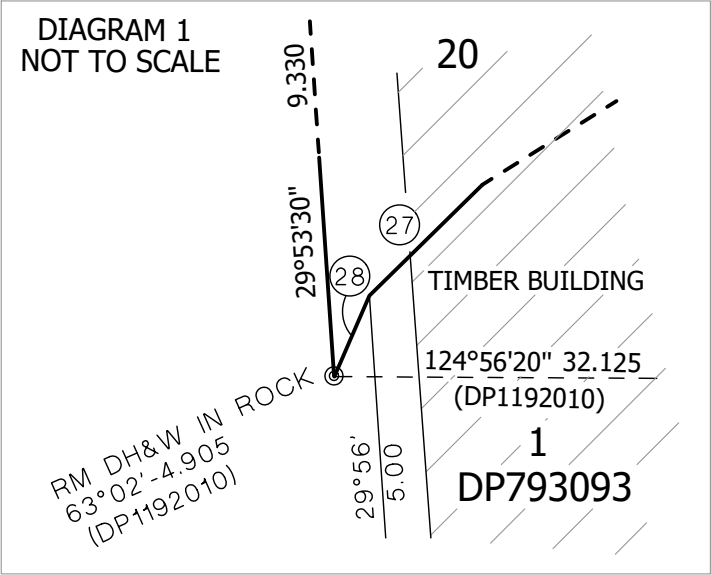

SCHEDULE OF MHWB BOUNDARY			
No	BRG	DIST	STATUS
1	329°49'00"	1.335	MHWM
2	341°41'00"	0.525	MHWM
3	10°20'00"	1.145	MHWM
4	42°08'00"	1.075	MHWM
5	270°59'00"	2.785	MHWM
6	221°41'00"	1.495	MHWM
7	315°02'00"	5.255	MHWM
8	303°41'00"	0.120	MHWM
9	323°24'00"	3.440	MHWM
10	8°14'00"	2.470	MHWM
11	10°42'00"	2.040	MHWM
12	308°25'00"	3.400	MHWM
13	205°33'00"	1.505	MHWM
14	294°06'00"	0.670	MHWM
15	24°07'00"	1.700	MHWM
16	311°08'00"	1.400	MHWM
17	321°38'00"	0.820	MHWM
18	311°08'00"	3.110	MHWM
19	269°56'00"	1.405	MHWM
20	243°31'00"	2.745	MHWM
21	234°36'00"	2.180	MHWM
22	12°48'00"	1.560	MHWM
23	288°31'00"	2.330	MHWM
24	191°00'00"	2.835	MHWM
25	241°50'00"	0.575	MHWM
26	339°38'00"	2.380	MHWM
27	258°46'00"	0.900	MHWM
28	239°07'00"	0.135	MHWM

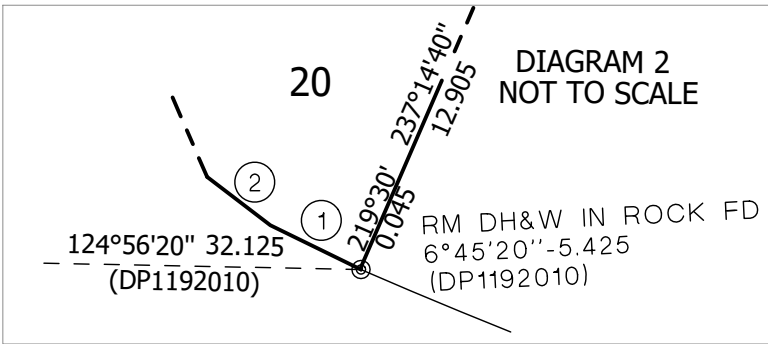

Surveyor : ANDREW P. MASON Date of Survey : 08.12.2023 SURVEYOR'S REFERENCE: 33641-DP	PLAN OF SUBDIVISION OF LOT 10 DP1192010 AND PART OF THE LAND CONTAINED IN C.T. VOLUME 5018 FOLIO 1	LGA: MANLY Locality: NORTH HARBOUR Subdivision No: Lengths are in metres. Reduction Ratio 1:100	Registered:
---	--	--	-------------