

[illegible]

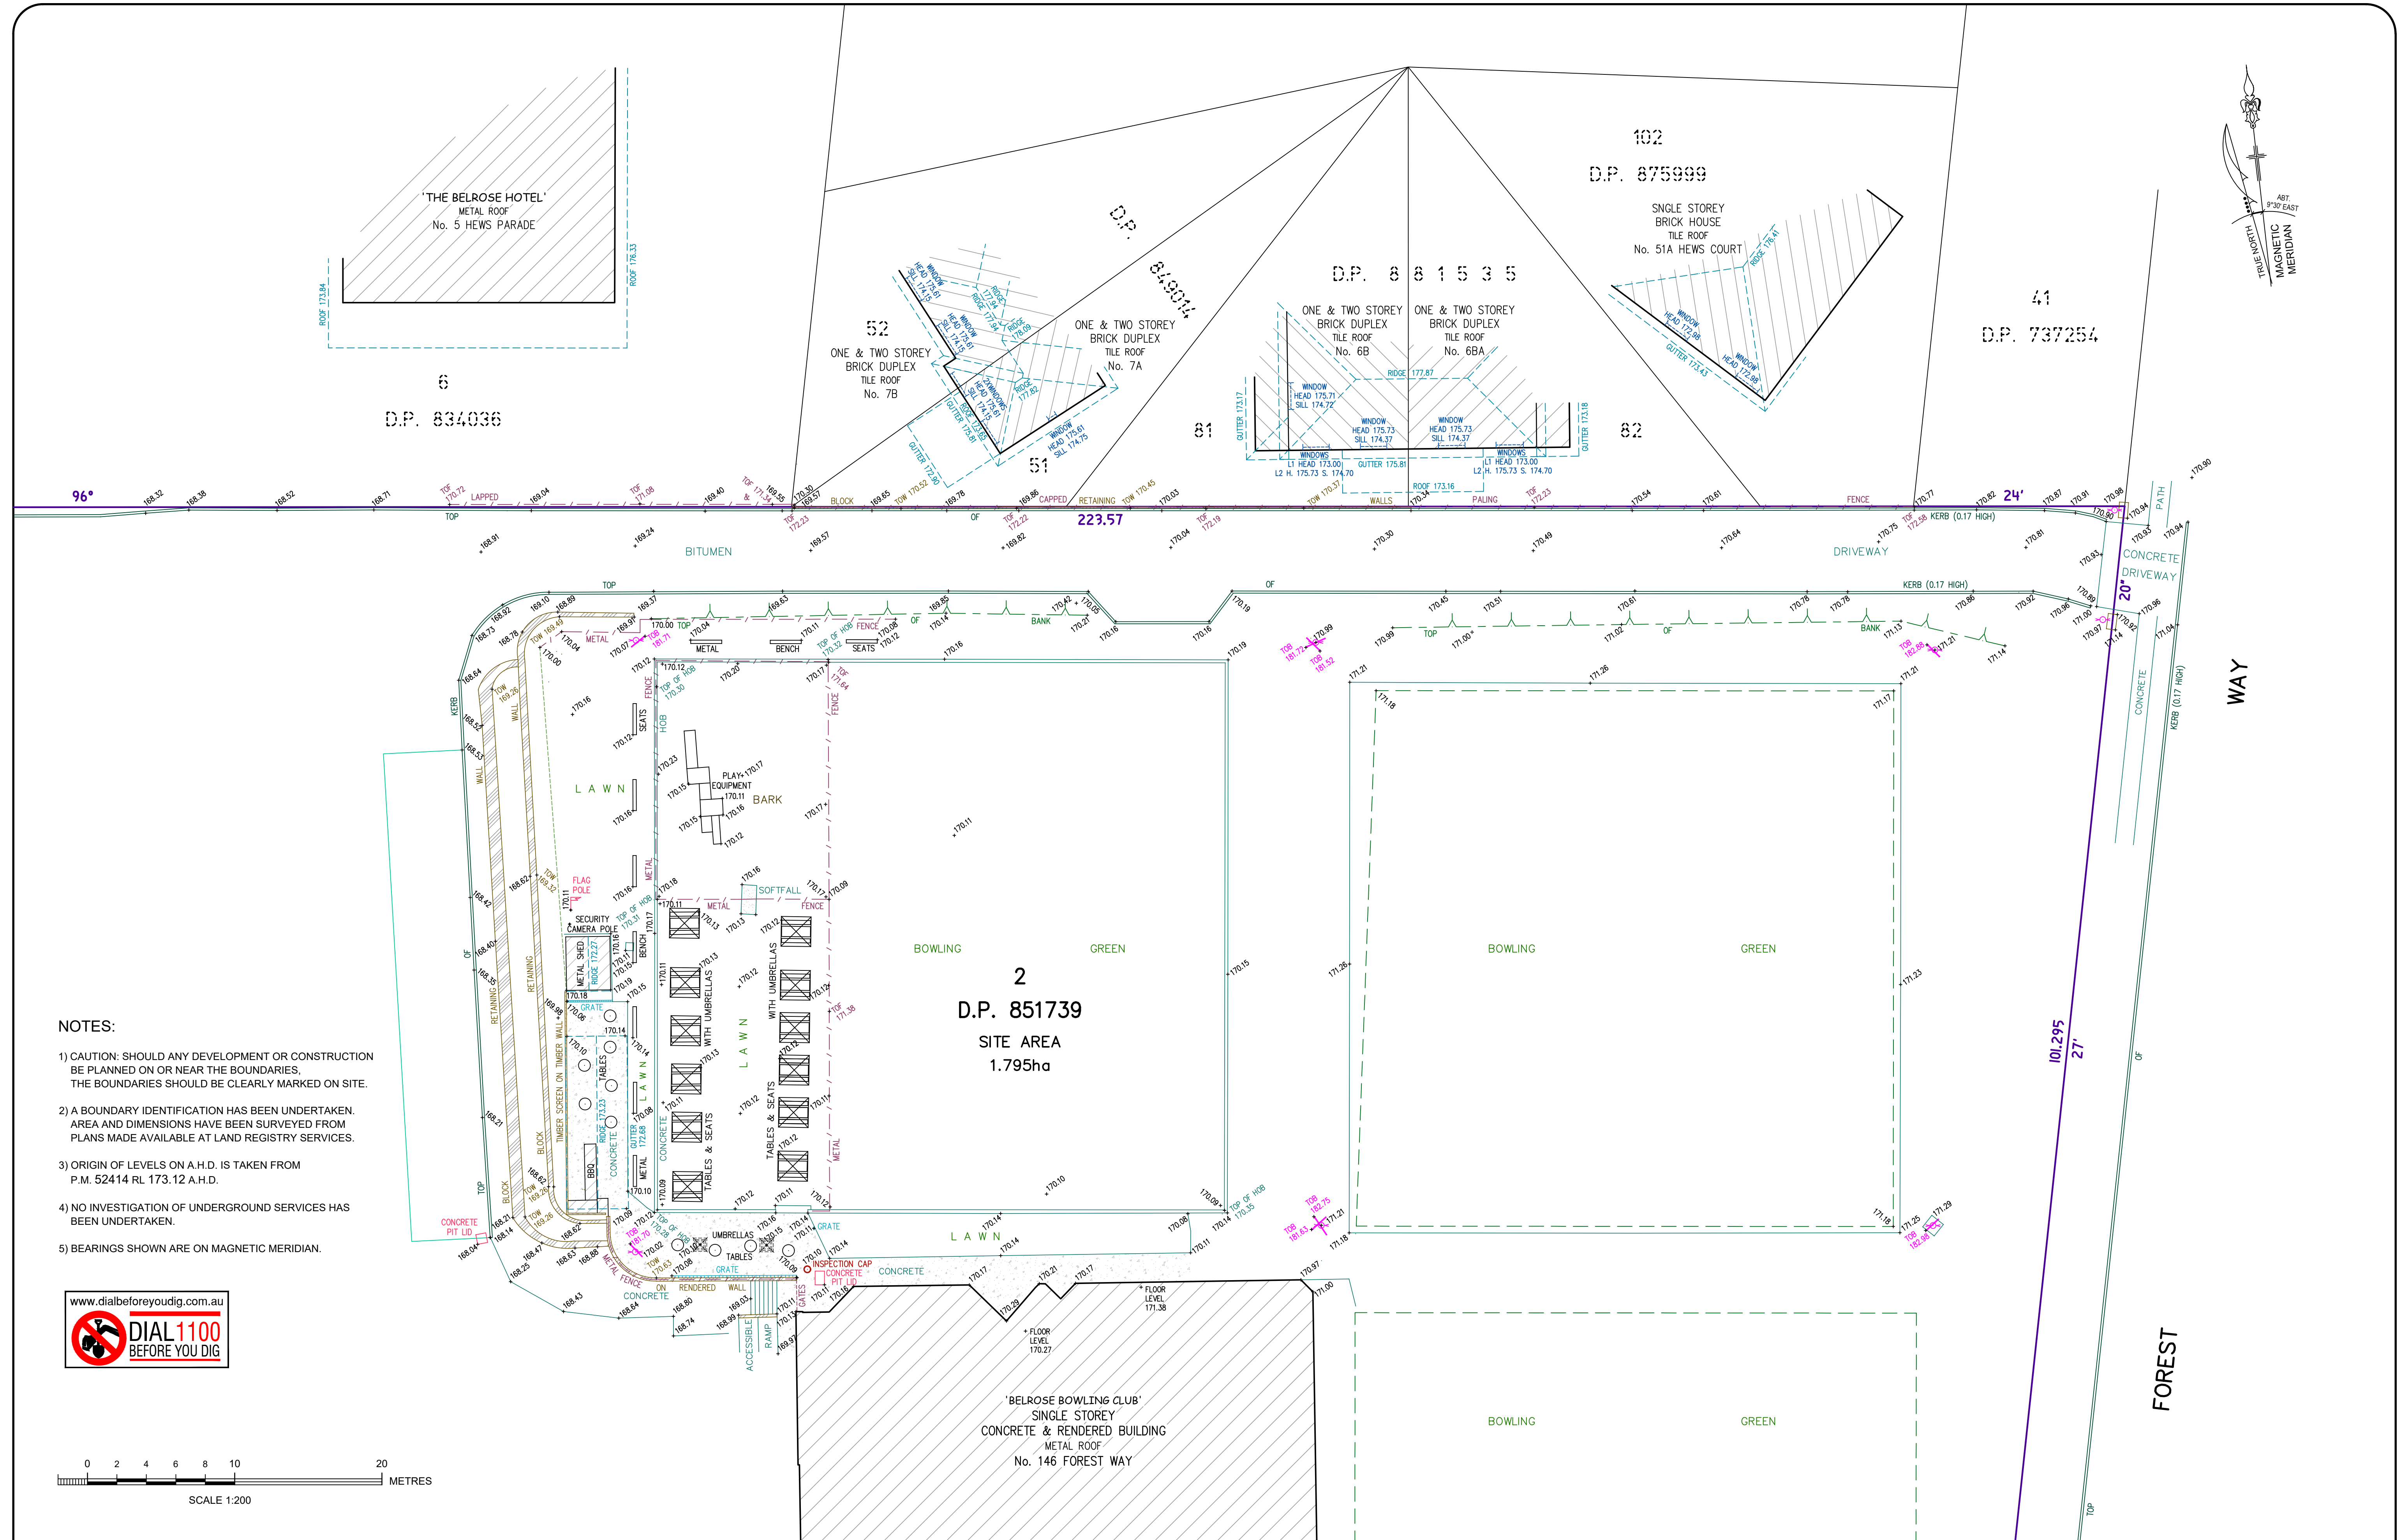

- NOTES:
- 1) CAUTION: SHOULD ANY DEVELOPMENT OR CONSTRUCTION BE PLANNED ON OR NEAR THE BOUNDARIES THE BOUNDARIES SHOULD BE CLEARLY MARKED ON SITE.
 - 2) A BOUNDARY IDENTIFICATION HAS BEEN UNDERTAKEN. AREA AND DIMENSIONS HAVE BEEN SURVEYED FROM PLANS MADE AVAILABLE AT LAND REGISTRY SERVICES.
 - 3) ORIGIN OF LEVELS ON A.H.D. IS TAKEN FROM P.M. 52414 RL 173.12 A.H.D.
 - 4) NO INVESTIGATION OF UNDERGROUND SERVICES HAS BEEN UNDERTAKEN.
 - 5) BEARINGS SHOWN ARE ON MAGNETIC MERIDIAN.

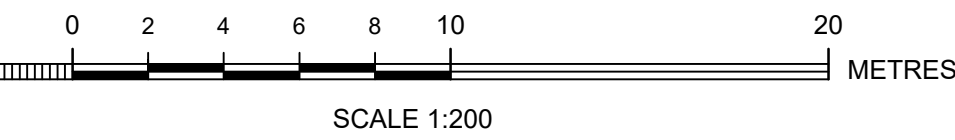

Bee & Lethbridge
Suite 2, 14 Starkey Street,
PO Box 330, Forestville, NSW 2087
Phone: 9451 6757
Email: survey@beeleth.com.au
ABN: 13 003 194 447
www.beeleth.com.au


LEGEND

- GUTTER DENOTES TOP OF GUTTER
TOW DENOTES TOP OF WALL
TOW DENOTES TOP OF LIGHT POLE T-BAR
TOW DENOTES LIGHT POLE

Warren L. Bee
WARREN L. BEE
REGISTERED SURVEYOR N.S.W.
IDENTIFICATION No. SU000448

PLAN SHOWING BOUNDARIES, RELATIVE HEIGHTS & PHYSICAL FEATURES OVER PART OF LOT 2 IN D.P. 851739 KNOWN AS No. 146 FOREST WAY, BELROSE.
L.G.A.: NORTHERN BEACHES

CLIENT	BELROSE BOWLING CLUB LTD			REF No.
PROPERTY	No. 146 FOREST WAY, BELROSE			13951
DATUM	A.H.D.	SCALE	1:200 @ A1	DATE
SURVEYED	W.B./J.G.	DRAWN	S.C.	16/03/2022
		DWG No.	13951H	SHEET No. 1 of 1
		REV No.	00	

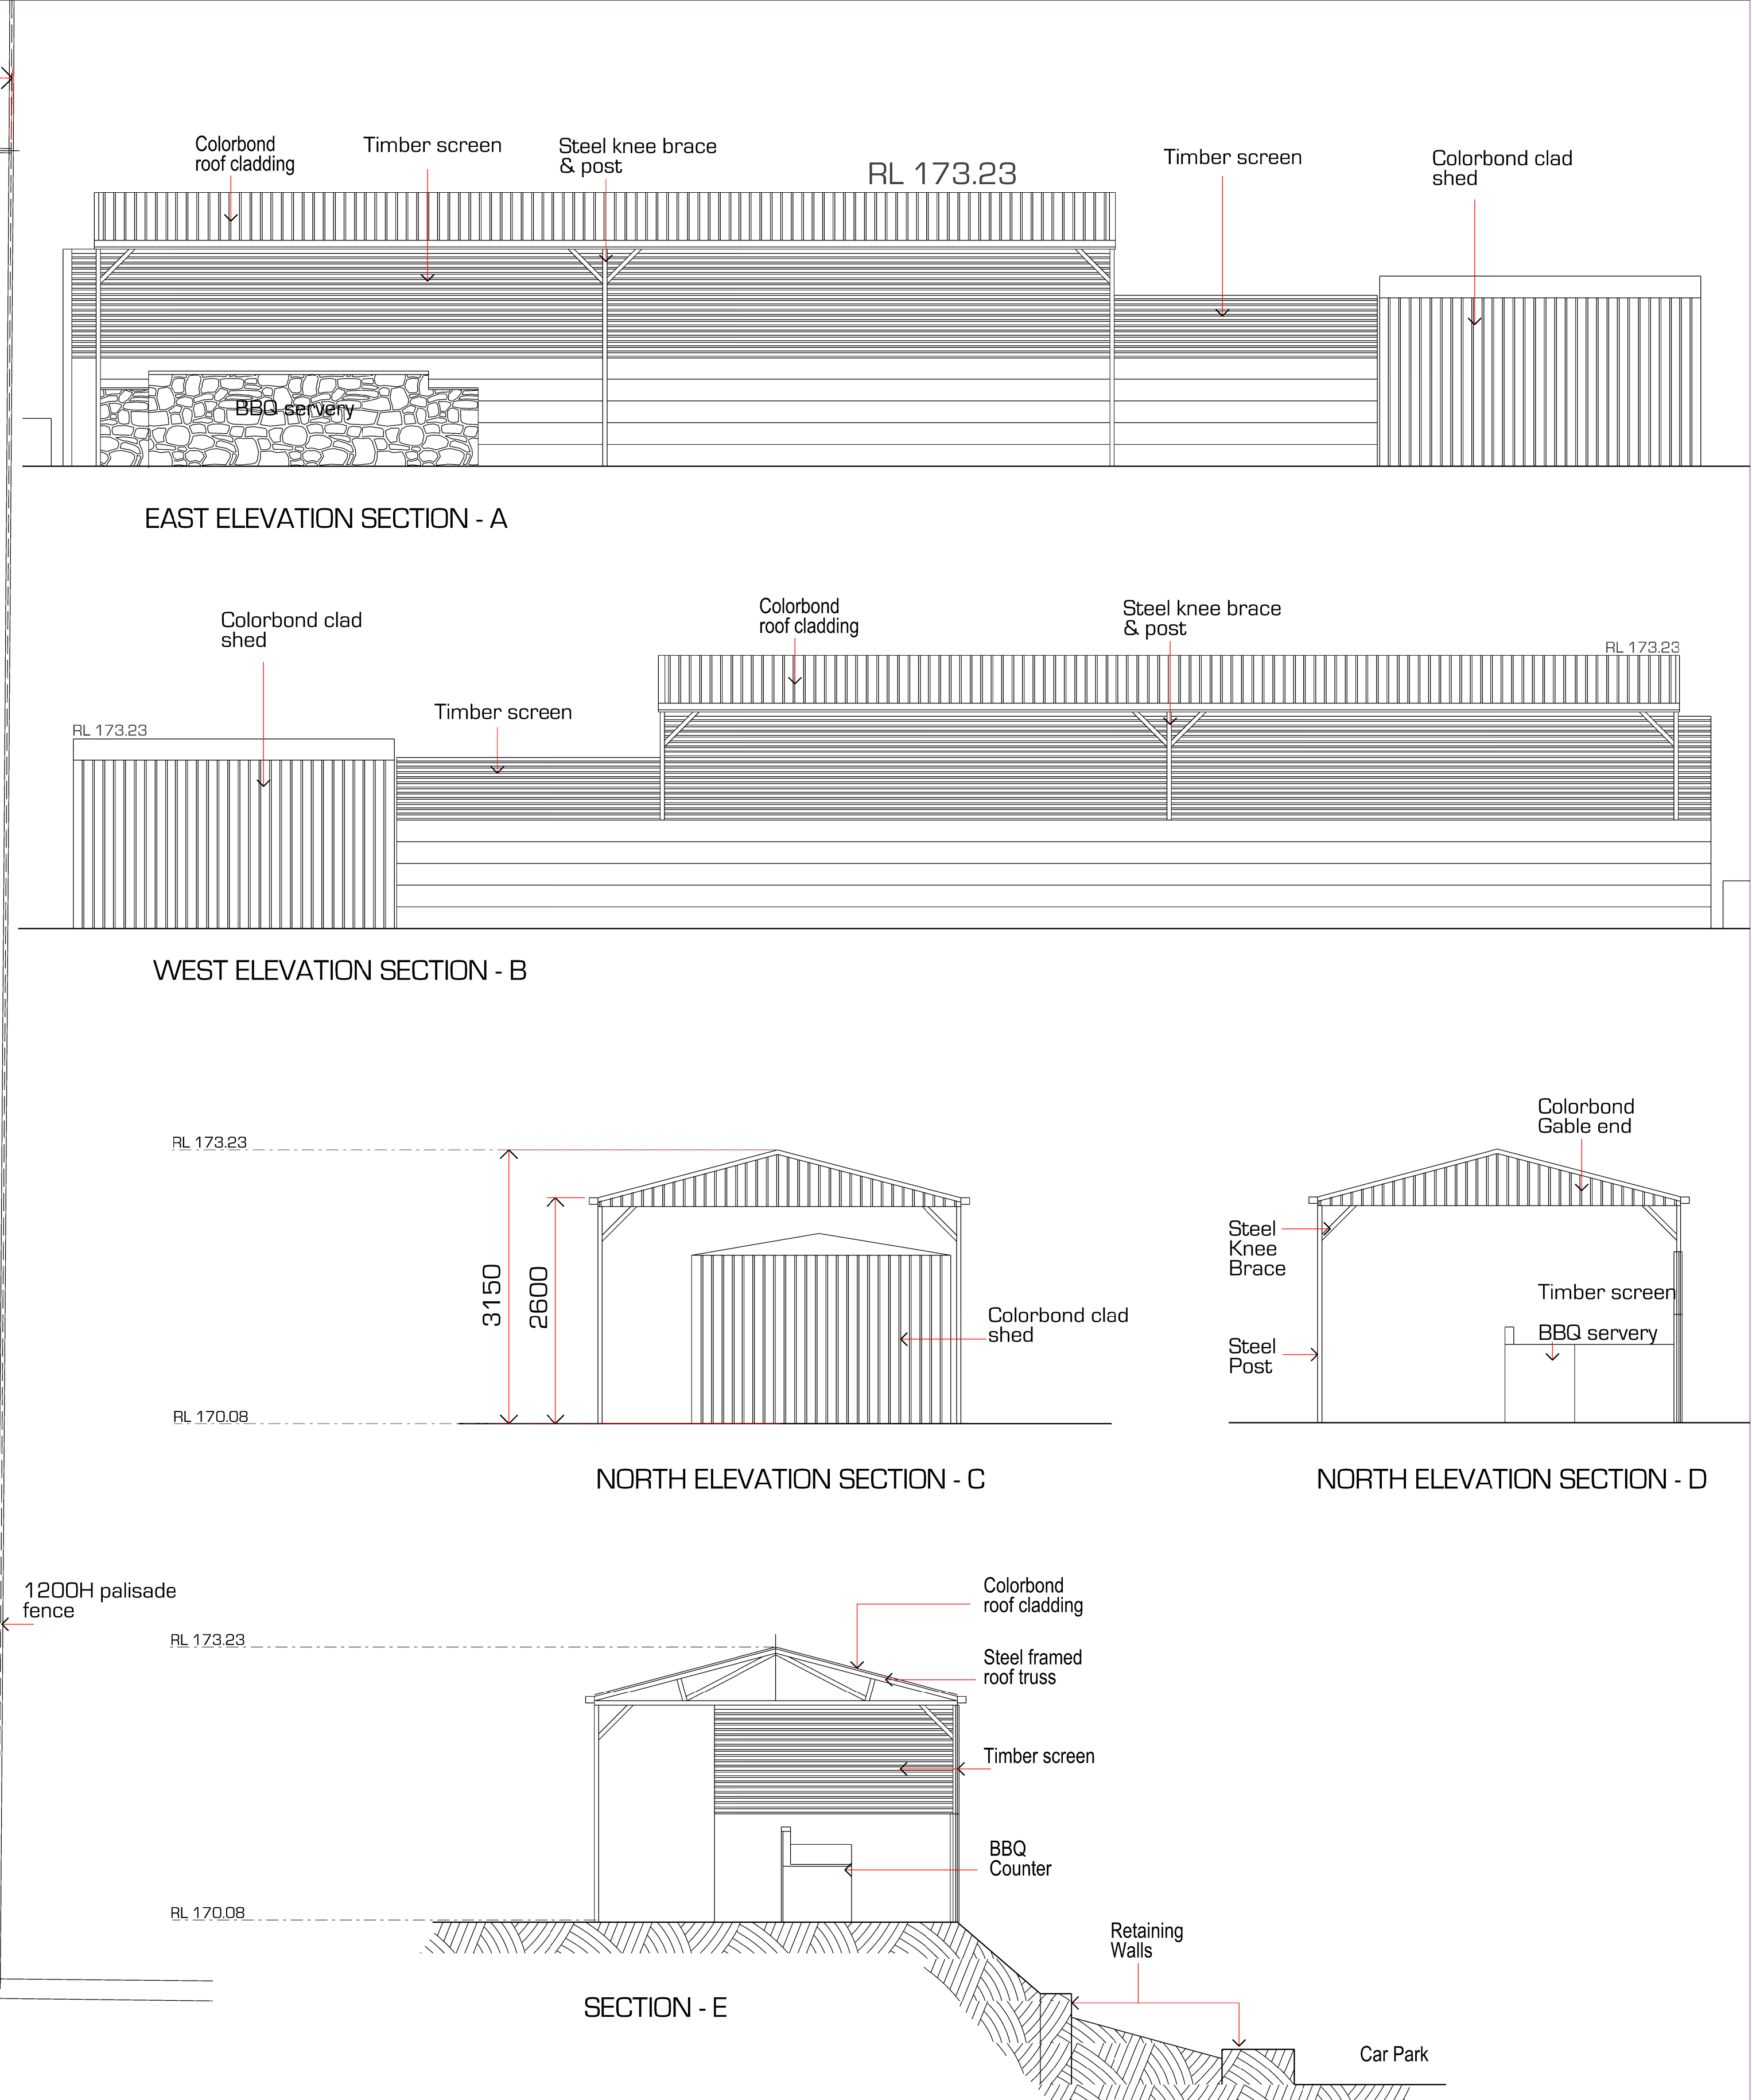[illegible]