


# Proposed Dwellings

## Lot 18, 10 Fern Creek Road Warriewood

### Landscape Development Application

#### DRAWINGS

DWG NO.	DRAWING TITLE	SCALE
018	COVER SHEET	N/A
118	LANDSCAPE PLAN - Lot 18	1:50
318	LANDSCAPE HARDSCAPE PLAN - Lot 18	1:50
418	LANDSCAPE PLANTING PLAN - Lot 18	1:50
518	LANDSCAPE SPECIFICATION & DETAILS - Lot 18	AS SHOWN

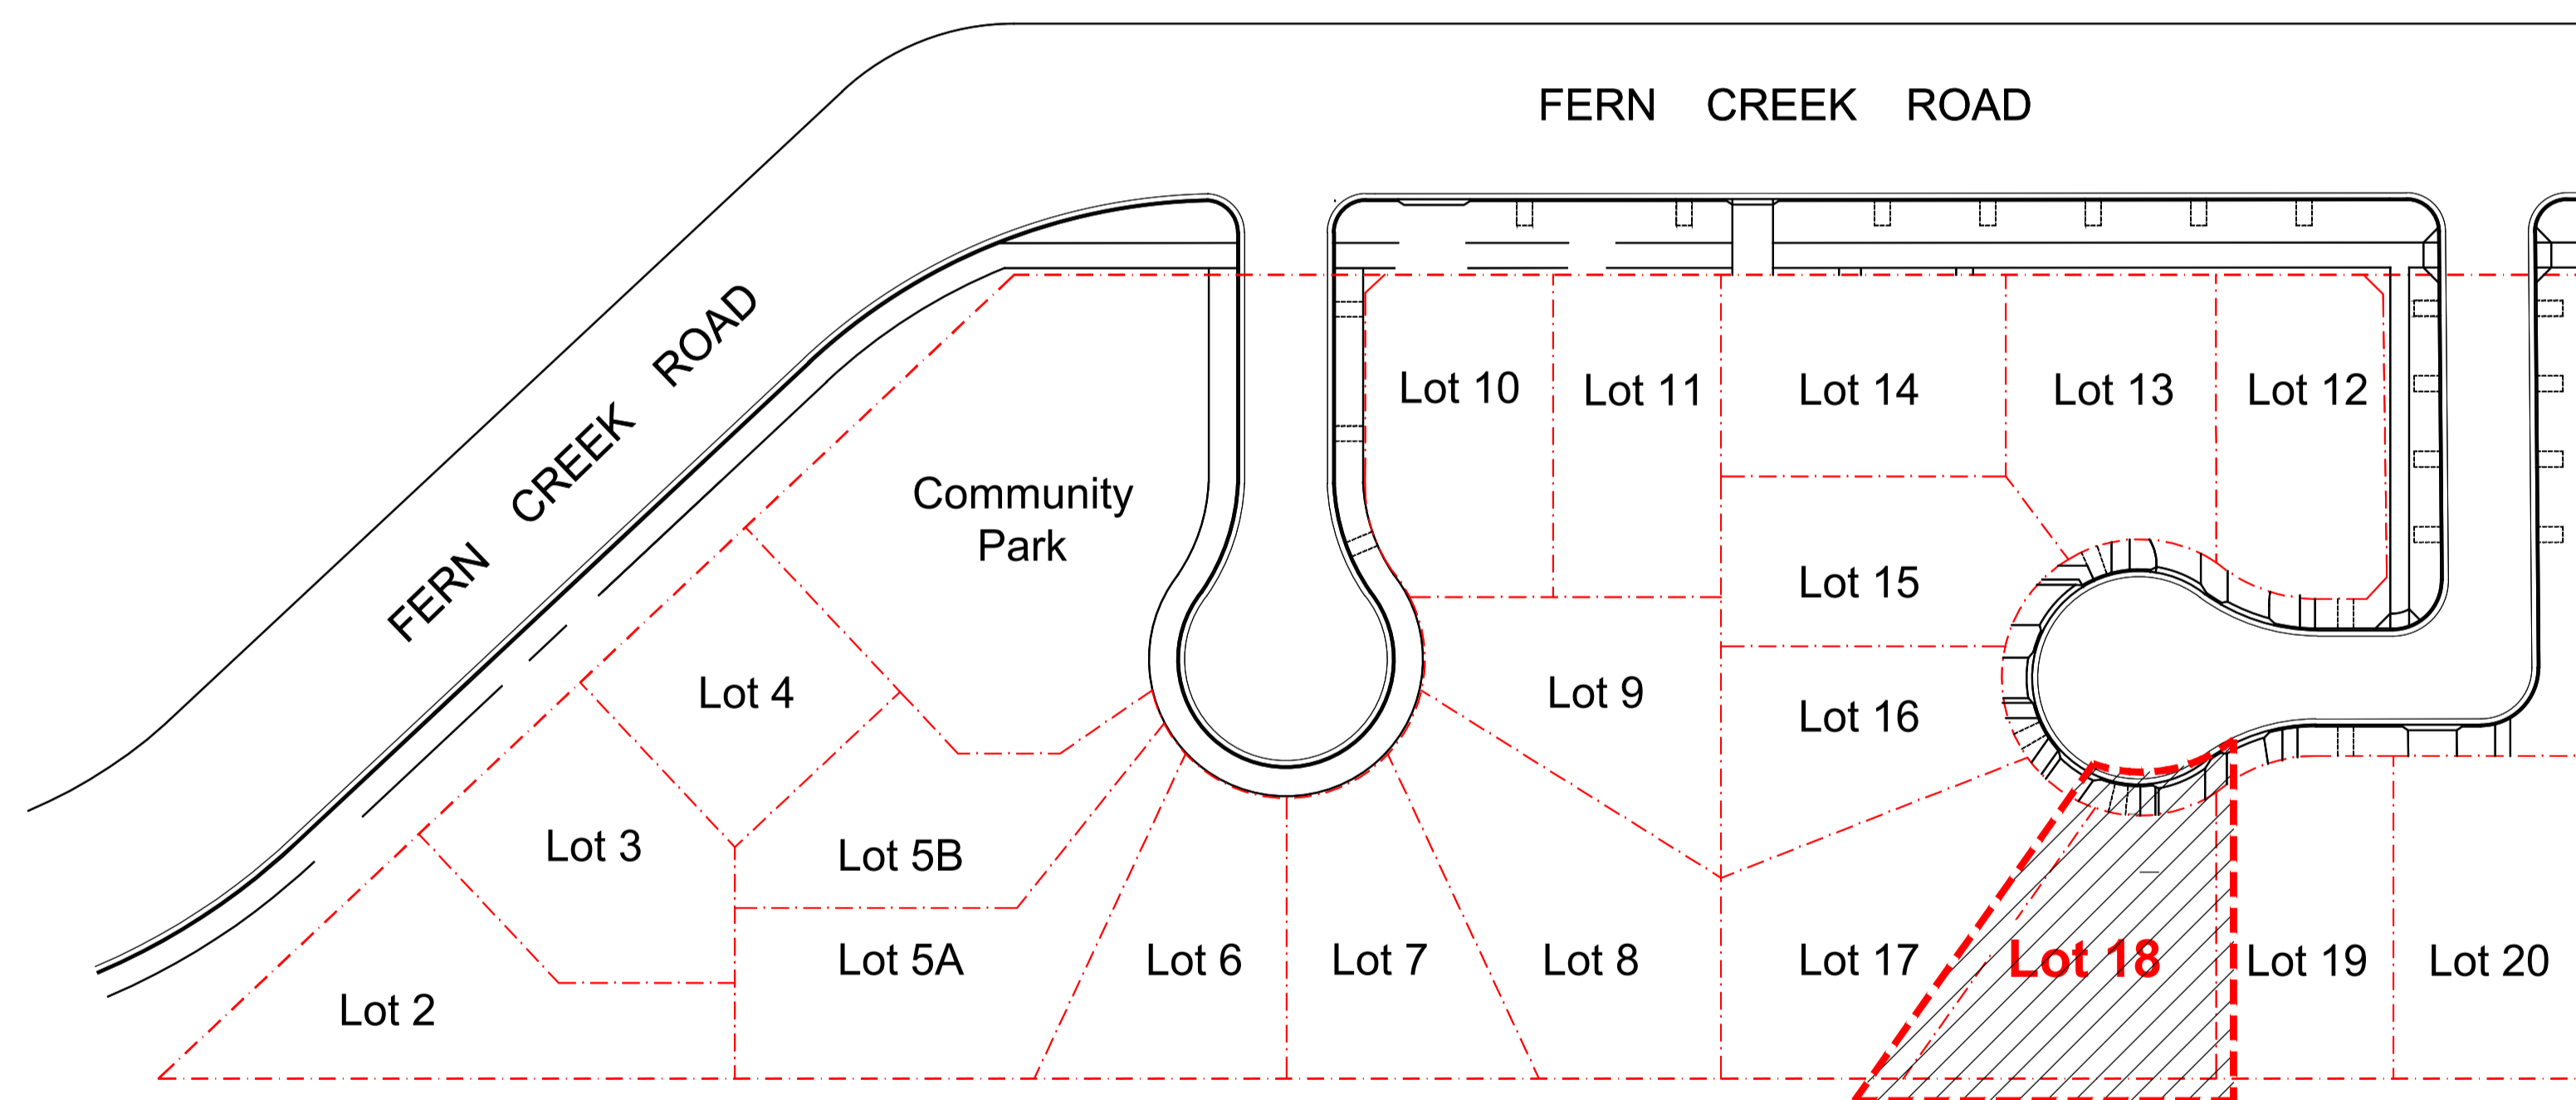

Key Plan | 1:500

NOT FOR CONSTRUCTION

© 2021 Site Image (NSW) Pty Ltd. ABN 44 801 262 380 as agent for Site Image NSW Partnership. All rights reserved. This drawing is copyright and shall not be reproduced or copied in any form or by any means (graphic, electronic or mechanical including photocopy) without the written permission of Site Image (NSW) Pty Ltd. Any license, expressed or implied, to use this document for any purpose what so ever is restricted to the terms of the written agreement between Site Image (NSW) Pty Ltd and the instructing party.

The contractor shall check and verify all work on site (including work by others) before commencing the landscape installation. Any discrepancies are to be reported to the Project Manager or Landscape Architect prior to commencing work. Do not scale this drawing. Any required dimensions not shown shall be referred to the Landscape Architect for confirmation.

Legend

Key Plan

SITE IMAGE



Landscape Architects  
Level 1, 3-5 Baptist Street  
Redfern NSW 2016  
Australia  
Tel: (61 2) 8332 5600  
Fax: (61 2) 9698 2877  
www.siteimage.com.au

Client  
**SKYCORP AUSTRALIA**

Project  
**Proposed Dwellings**  
**10 Fern Creek Road**  
**Warriewood**

Drawing Name  
**Landscape Coversheet**  
**- Lot 18**


**DEVELOPMENT APPLICATION**

Scale  
Job Number  
Drawing Number  
Issue

SS21-4780  
018 A

A For Approval  
Issue Revision Description

PH RS 18.10.2021  
Drawn Check Date

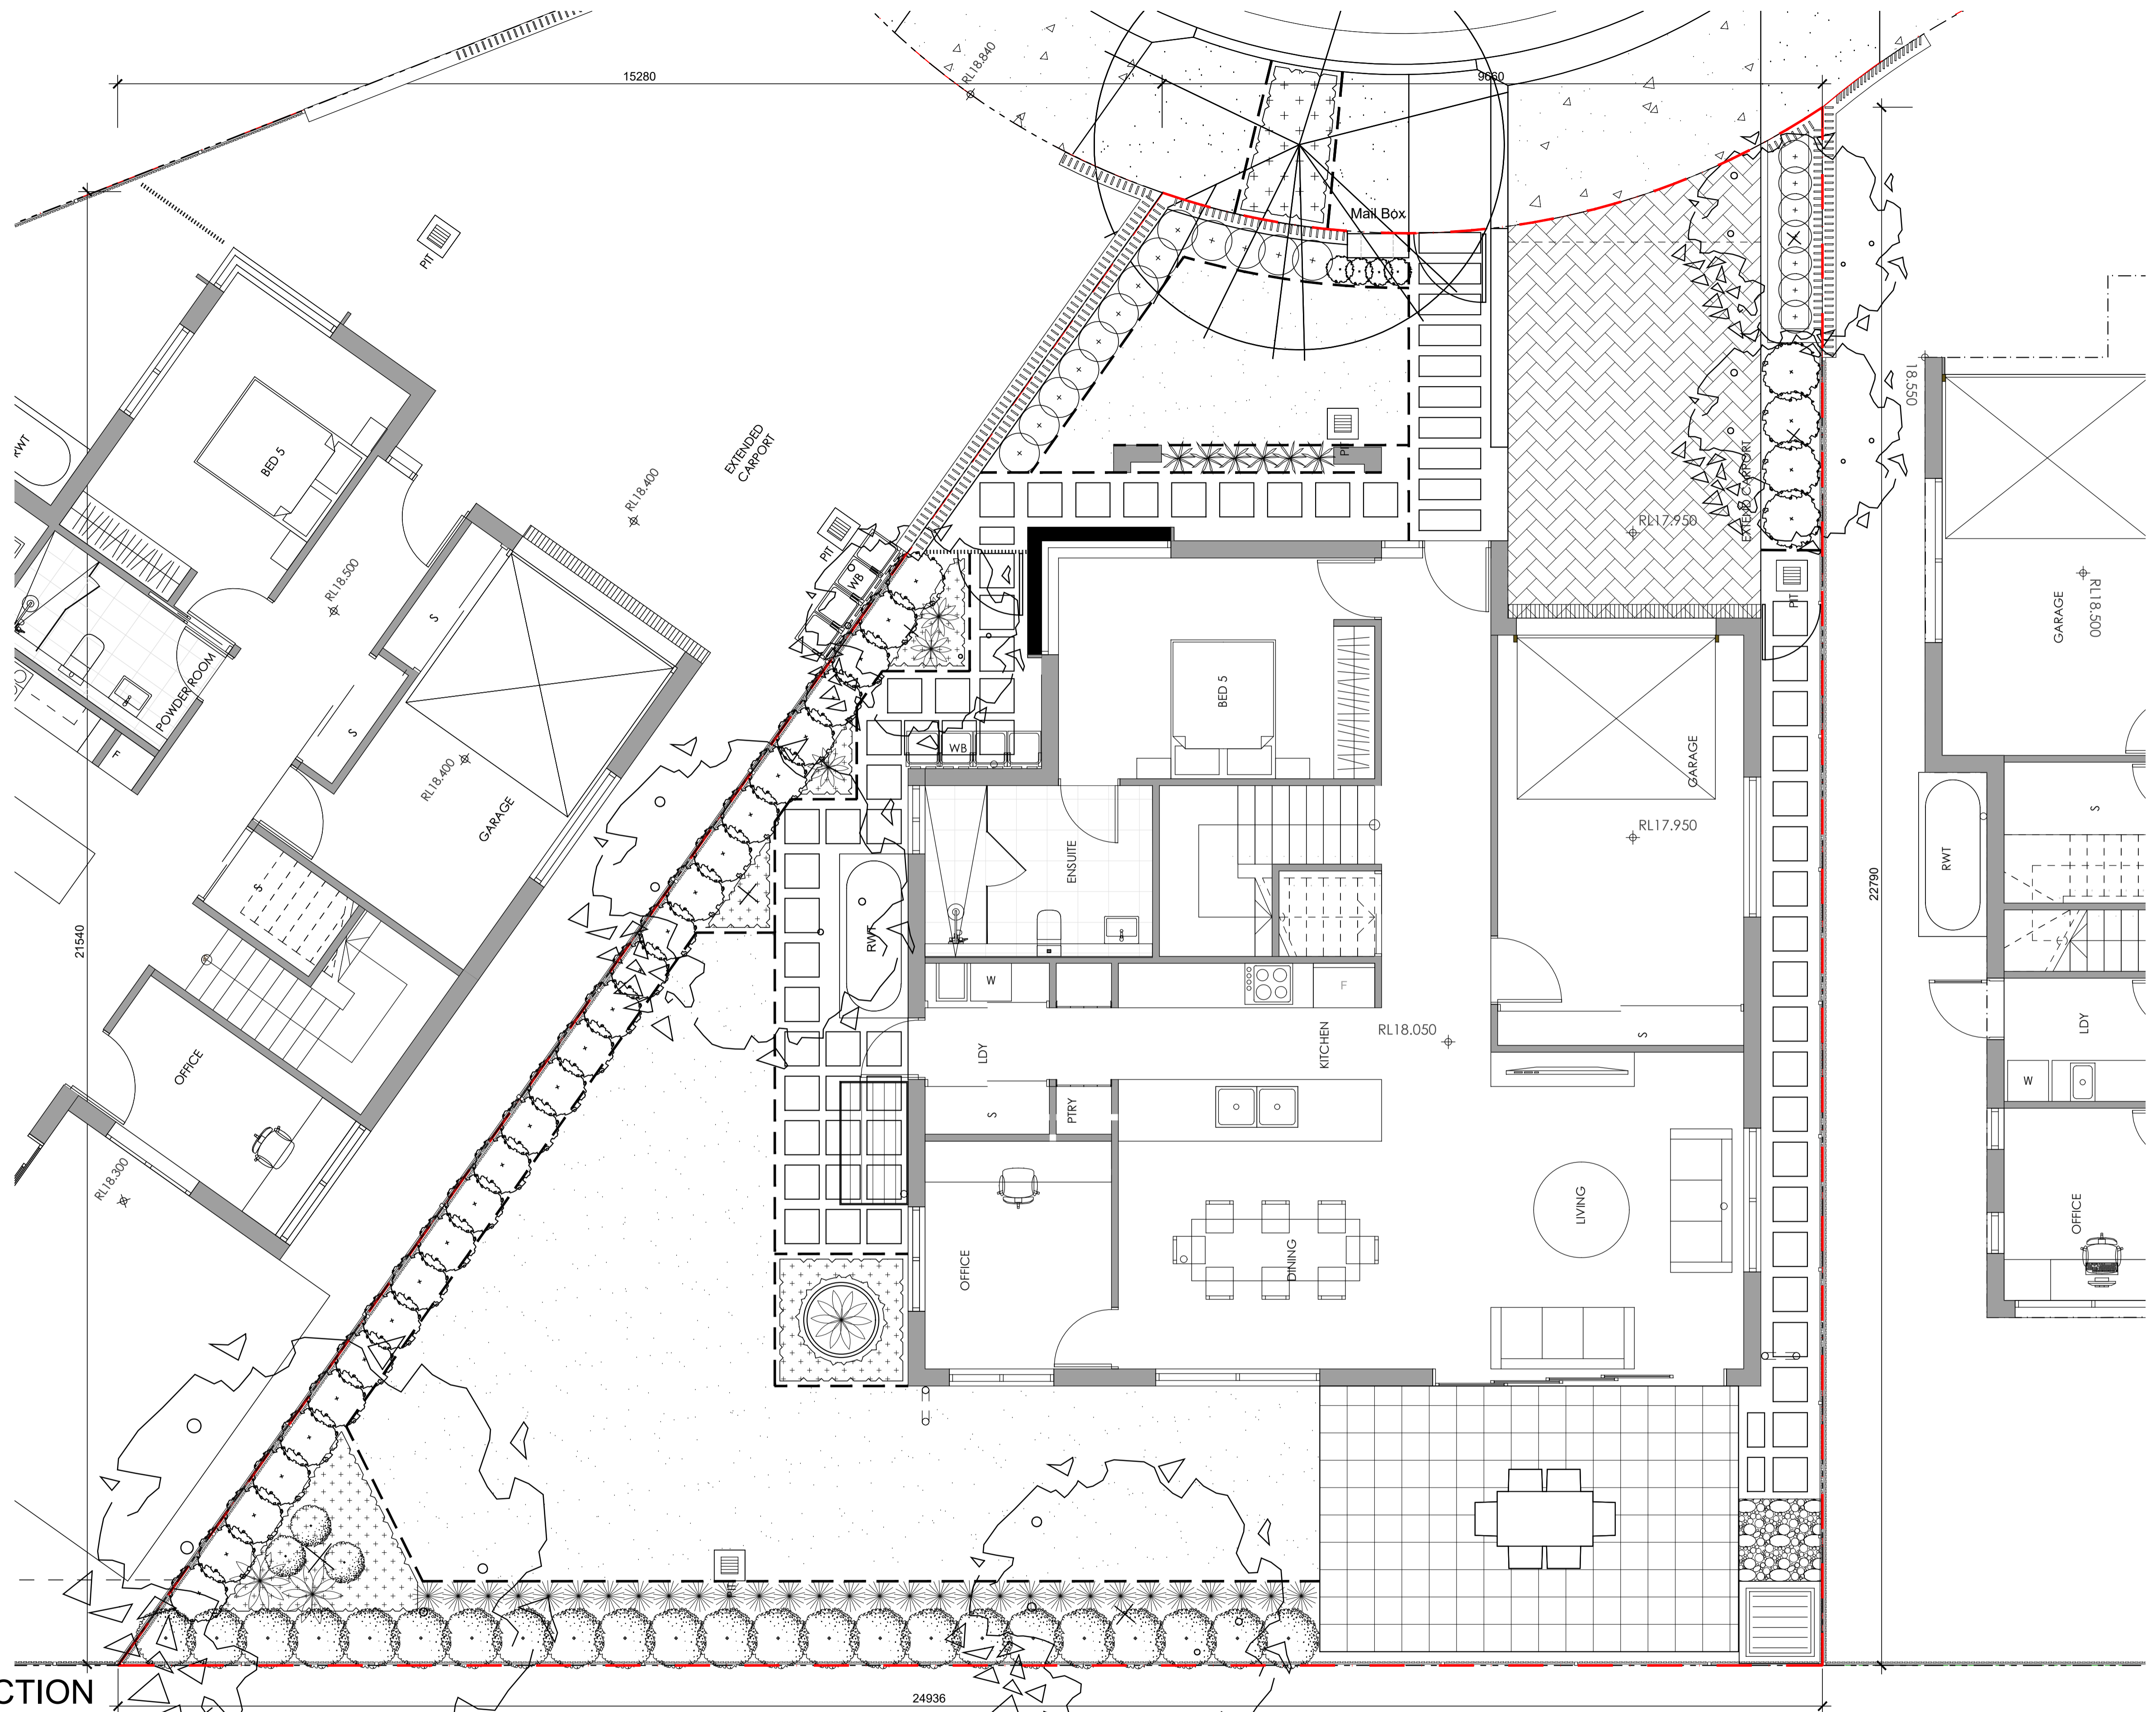

NOT FOR CONSTRUCTION

© 2021 Site Image (NSW) Pty Ltd. ABN 44 801 262 380 as agent for Site Image NSW Partnership. All rights reserved. This drawing is copyright and shall not be reproduced or copied in any form or by any means (graphic, electronic or mechanical including photocopy) without the written permission of Site Image (NSW) Pty Ltd. Any license, expressed or implied, to use this document for any purpose whatsoever is restricted to the terms of the written agreement between Site Image (NSW) Pty Ltd and the instructing party.

The contractor shall check and verify all work on site (including work by others) before commencing the landscape installation. Any discrepancies are to be reported to the Project Manager or Landscape Architect prior to commencing work. Do not scale this drawing. Any required dimensions not shown shall be referred to the Landscape Architect for confirmation.

Legend	
	Existing tree to be removed - Refer Arborist report
	Proposed street trees
	Proposed trees
	Shrub and accent planting
	Groundcovers
	Lawn
	Timber edge
	Exposed concrete
	Paved driveway
	Timber decking
	Stepping pavers in gravel - Type 1
	Stepping pavers in gravel - Type 2
	Mail box
	Clothing lines
	Property boundary

Key Plan


**SITE IMAGE**  
 Landscape Architects  
 Level 1, 3-5 Baptist Street  
 Redfern NSW 2016  
 Australia  
 Tel: (61 2) 8332 5600  
 Fax: (61 2) 9598 2877  
 www.siteimage.com.au

Client  
**SKYCORP AUSTRALIA**  
 Project  
**Proposed Dwellings**  
 10 Fern Creek Road  
 Warriewood

Drawing Name  
**Landscape Colour Plan**  
 - Lot 18

**DEVELOPMENT APPLICATION**  
 Scale 1:50 @ A1  
 Job Number  
 SS21-4780  
 Drawing Number  
 118  
 Issue  
 A

Issue	Revision Description	Drawn	Check	Date
A	For Approval	PH	RS	18.10.2021

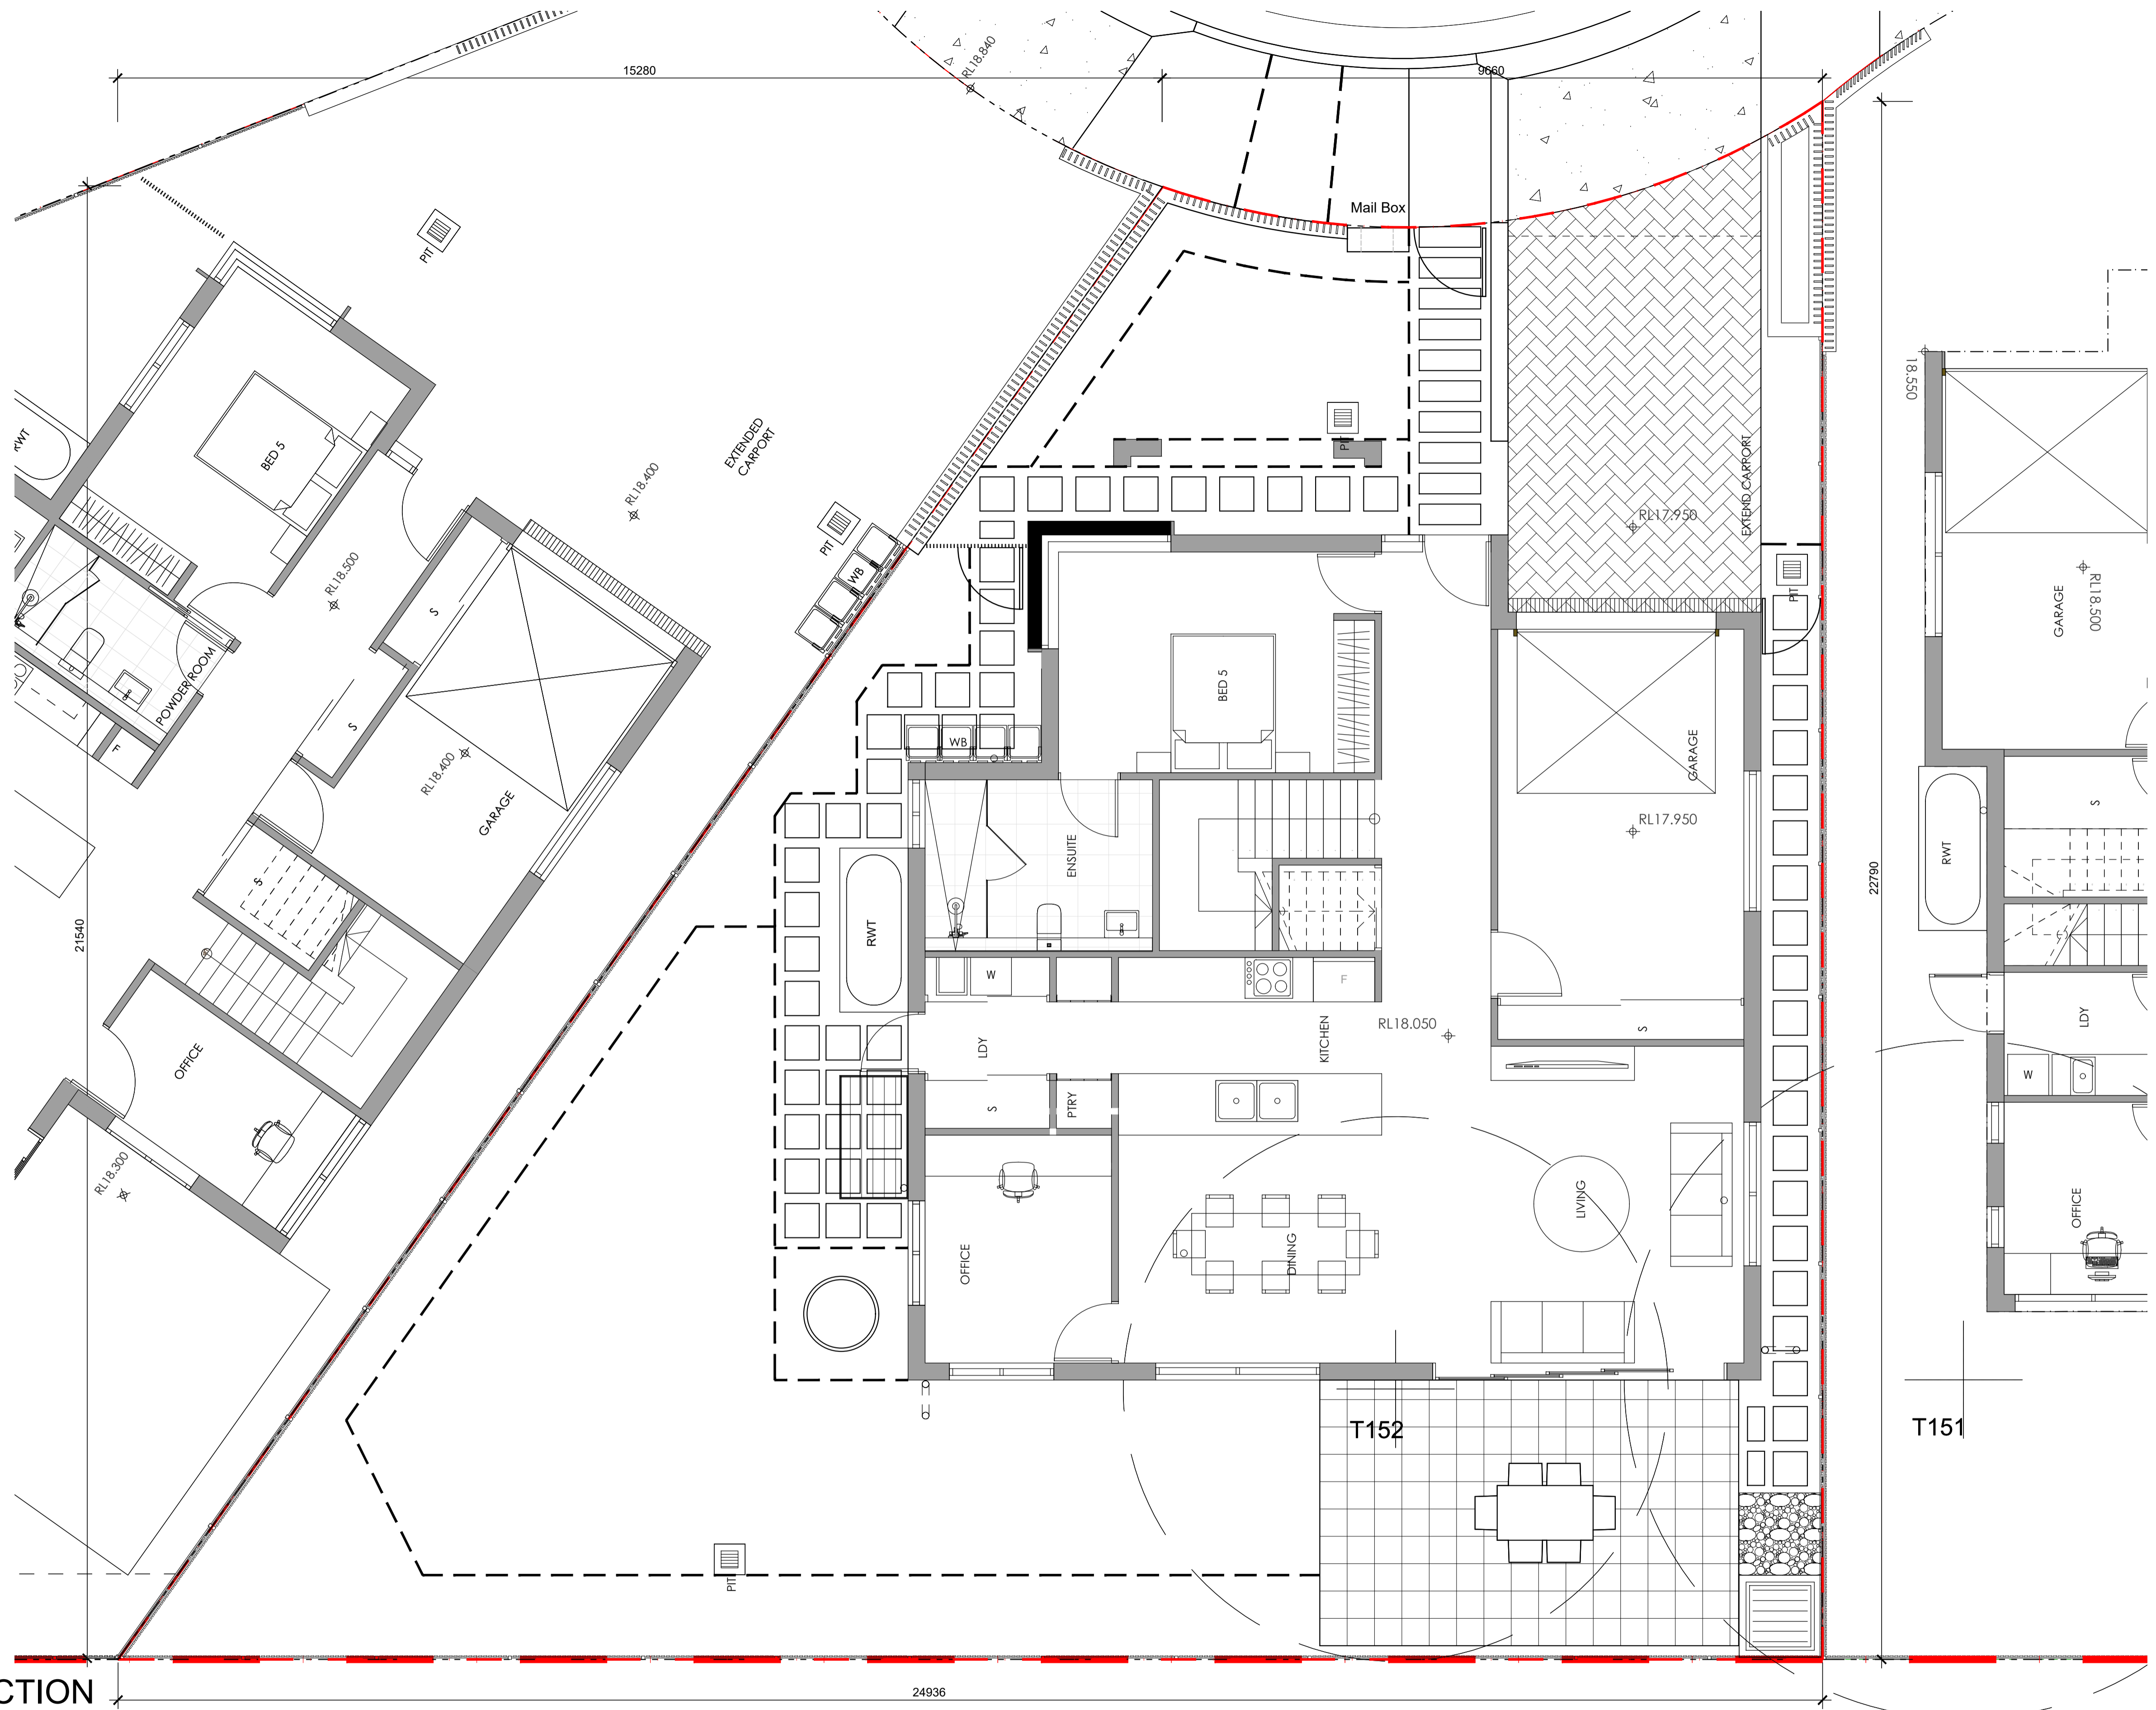

**NOT FOR CONSTRUCTION**

© 2021 Site Image (NSW) Pty Ltd. ABN 44 801 262 380 as agent for Site Image NSW Partnership. All rights reserved. This drawing is copyright and shall not be reproduced or copied in any form or by any means (graphic, electronic or mechanical including photocopy) without the written permission of Site Image (NSW) Pty Ltd. Any license, expressed or implied, to use this document for any purpose whatsoever is restricted to the terms of the written agreement between Site Image (NSW) Pty Ltd and the instructing party.

The contractor shall check and verify all work on site (including work by others) before commencing the landscape installation. Any discrepancies are to be reported to the Project Manager or Landscape Architect prior to commencing work. Do not scale this drawing. Any required dimensions not shown shall be referred to the Landscape Architect for confirmation.

**Legend**

	Timber edge		Mail box
	Exposed concrete		Clothing lines
	Paved driveway		Property boundary
	Timber decking		
	Stepping pavers in gravel - Type 1		
	Stepping pavers in gravel - Type 2		

Key Plan


**SITE IMAGE**  
 Landscape Architects  
 Level 1, 3-5 Baptist Street  
 Redfern NSW 2016  
 Australia  
 Tel: (61 2) 8332 5600  
 Fax: (61 2) 9698 2877  
 www.siteimage.com.au

Client  
**SKYCORP AUSTRALIA**  
 Project  
**Proposed Dwellings**  
 10 Fern Creek Road  
 Warriewood

Drawing Name  
**Landscape Hardscape Plan**  
 - Lot 18

**DEVELOPMENT APPLICATION**  
 Scale 1:50 @ A1  
 Job Number  
**SS21-4780**  
 Drawing Number  
**318**  
 Issue  
**A**

A	For Approval	PH	RS	18.10.2021
Issue	Revision Description	Drawn	Check	Date

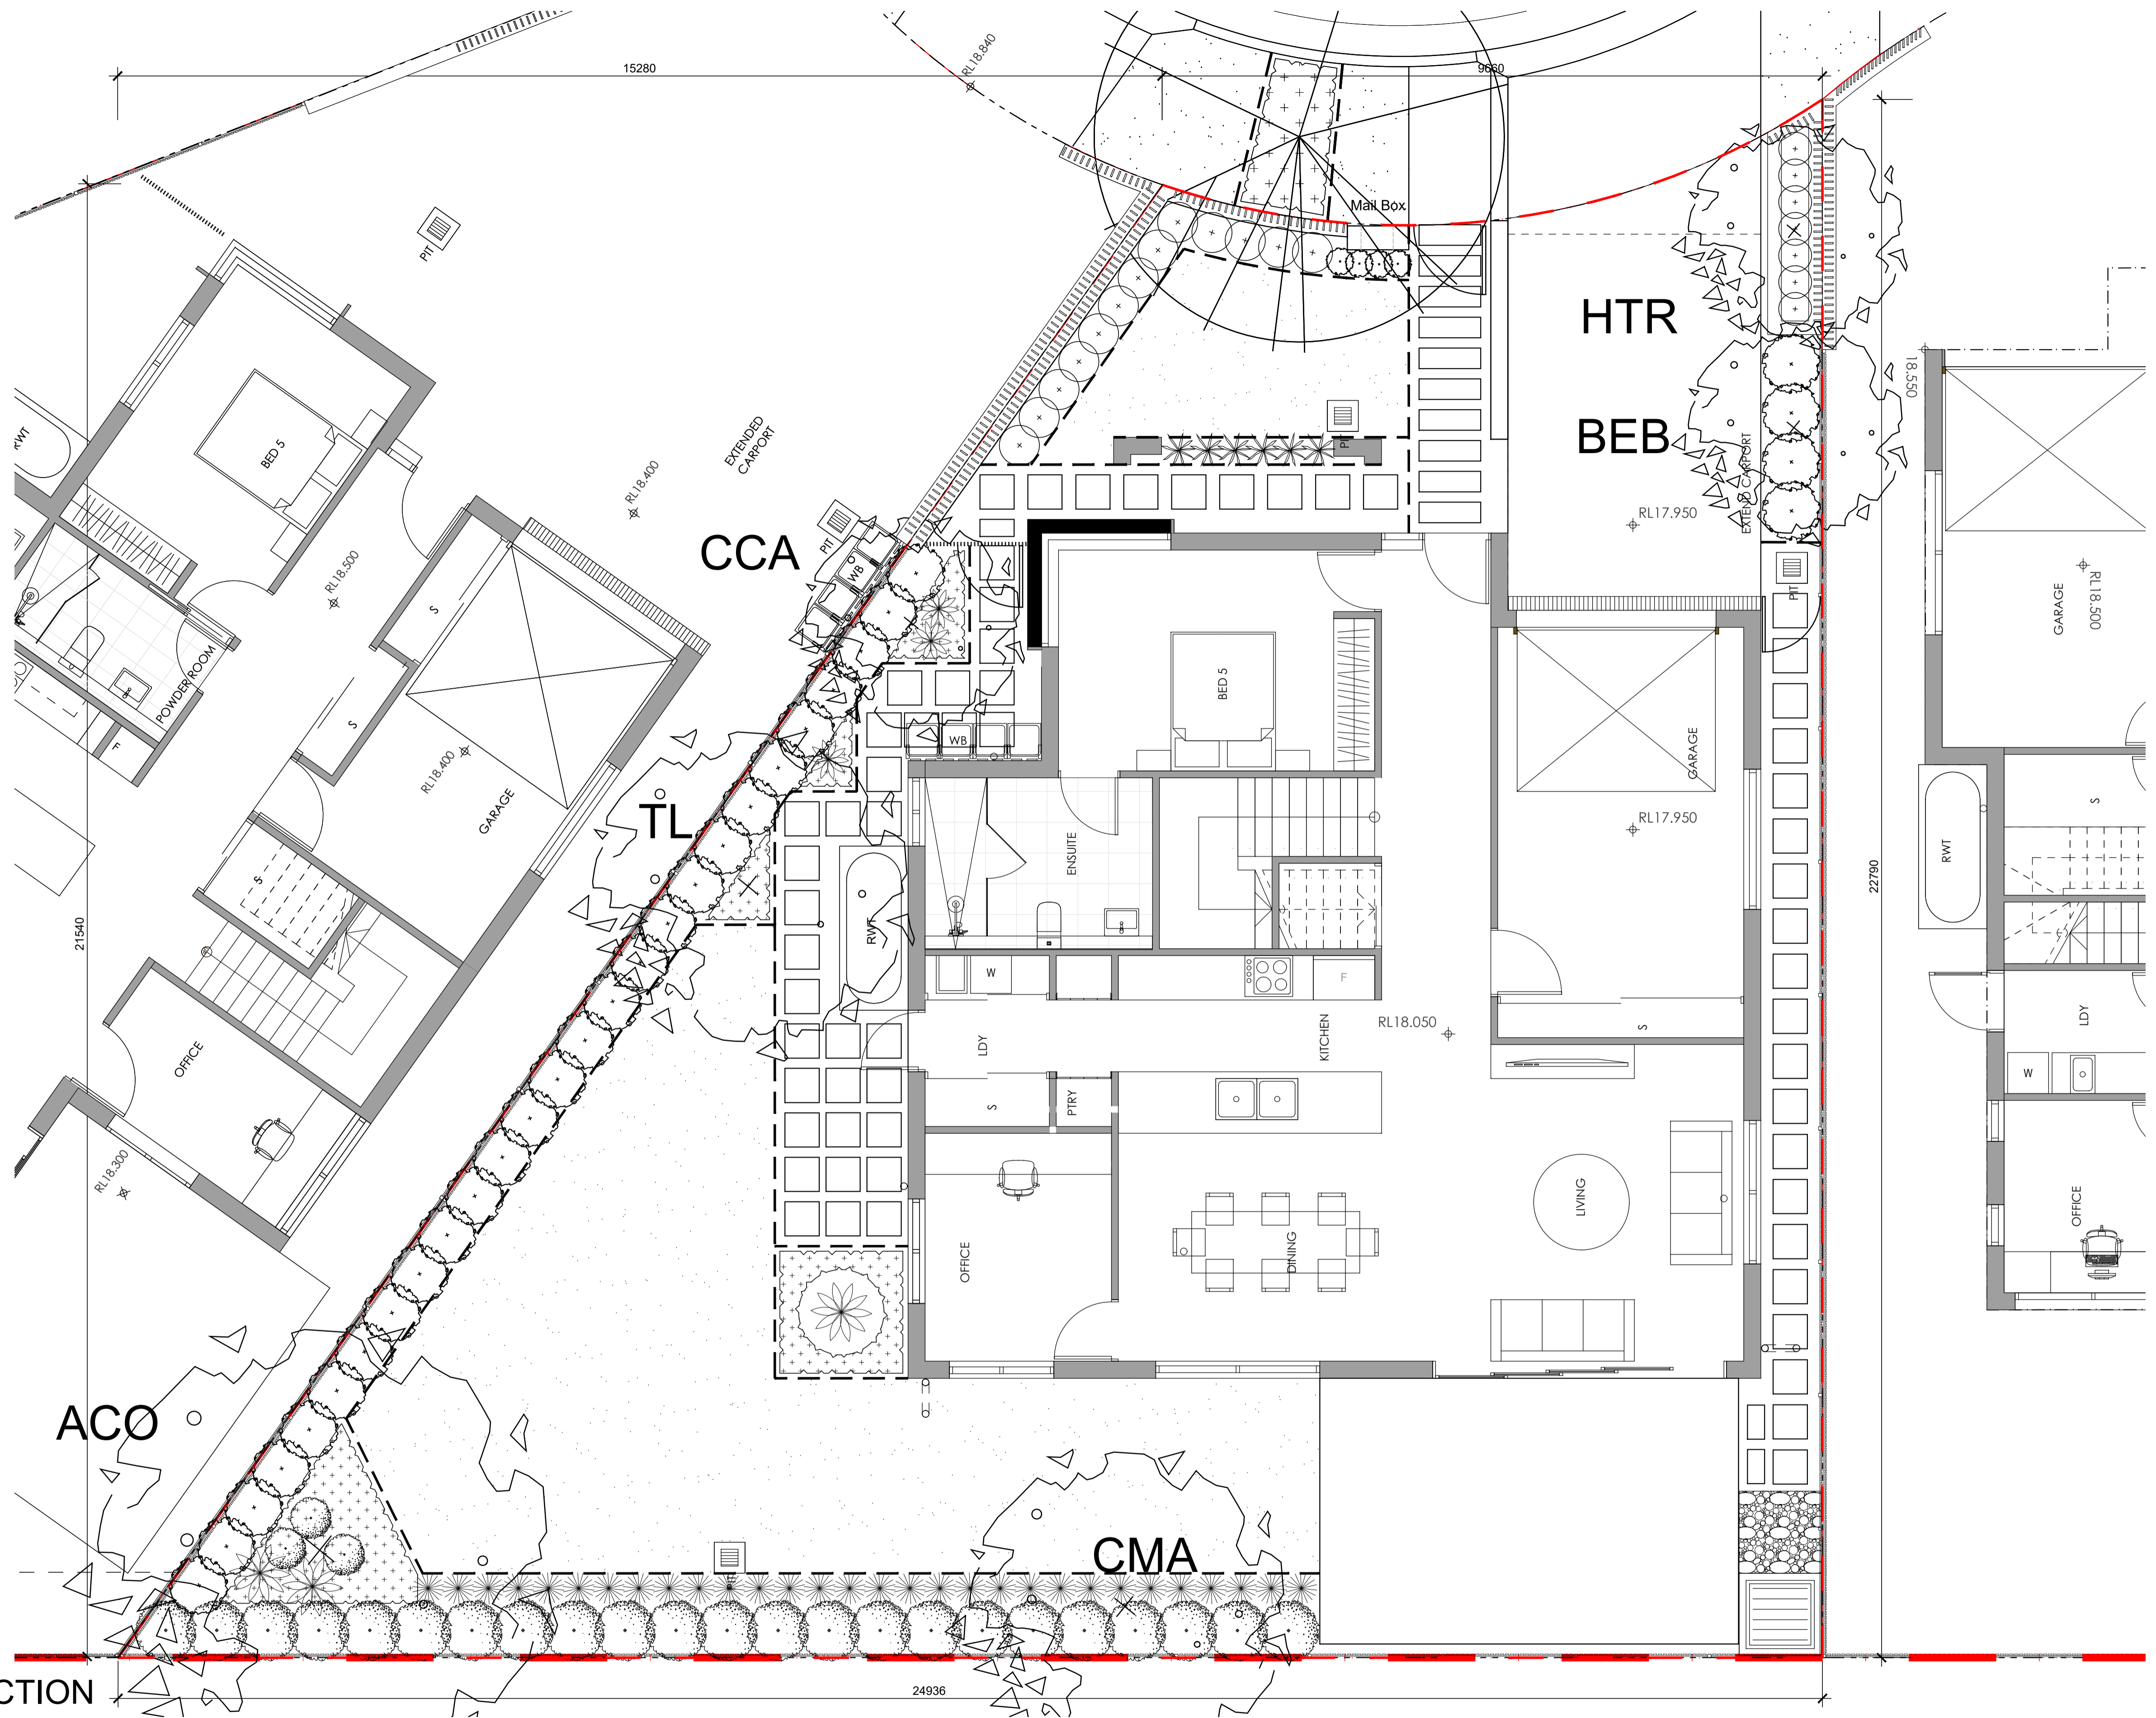

NOT FOR CONSTRUCTION

© 2021 Site Image (NSW) Pty Ltd. ABN 44 801 262 380 as agent for Site Image NSW Partnership. All rights reserved. This drawing is copyright and shall not be reproduced or copied in any form or by any means (graphic, electronic or mechanical including photocopy) without the written permission of Site Image (NSW) Pty Ltd. Any license, expressed or implied, to use this document for any purpose whatsoever is restricted to the terms of the written agreement between Site Image (NSW) Pty Ltd and the instructing party.

The contractor shall check and verify all work on site (including work by others) before commencing the landscape installation. Any discrepancies are to be reported to the Project Manager or Landscape Architect prior to commencing work. Do not scale this drawing. Any required dimensions not shown shall be referred to the Landscape Architect for confirmation.

- Legend**
- Existing tree to be removed  
- Refer Arborist report
  - Proposed street trees  
- by others
  - Proposed trees
  - Shrub and accent planting
  - Groundcovers

Indicative plant schedule refer to drawing sheet 518

Key Plan

**SITE IMAGE**  
  
 Landscape Architects  
 Level 1, 3-5 Baptist Street  
 Redfern NSW 2016  
 Australia  
 Tel: (61 2) 8332 5600  
 Fax: (61 2) 9598 2877  
 www.siteimage.com.au

Client  
**SKYCORP AUSTRALIA**  
 Project  
**Proposed Dwellings**  
**10 Fern Creek Road**  
**Warriewood**

Drawing Name  
**Landscape Planting Plan**  
**- Lot 18**

**DEVELOPMENT APPLICATION**  
 Scale 1:50 @ A1  
 Job Number  
**SS21-4780**  
 Drawing Number  
**418**  
 Issue  
**A**

Issue	Revision Description	Drawn	Check	Date
A	For Approval	PH	RS	18.10.2021

