


B DENOTES BALCONY
CY DENOTES COURTYARD
P DENOTES PLANTER BOX

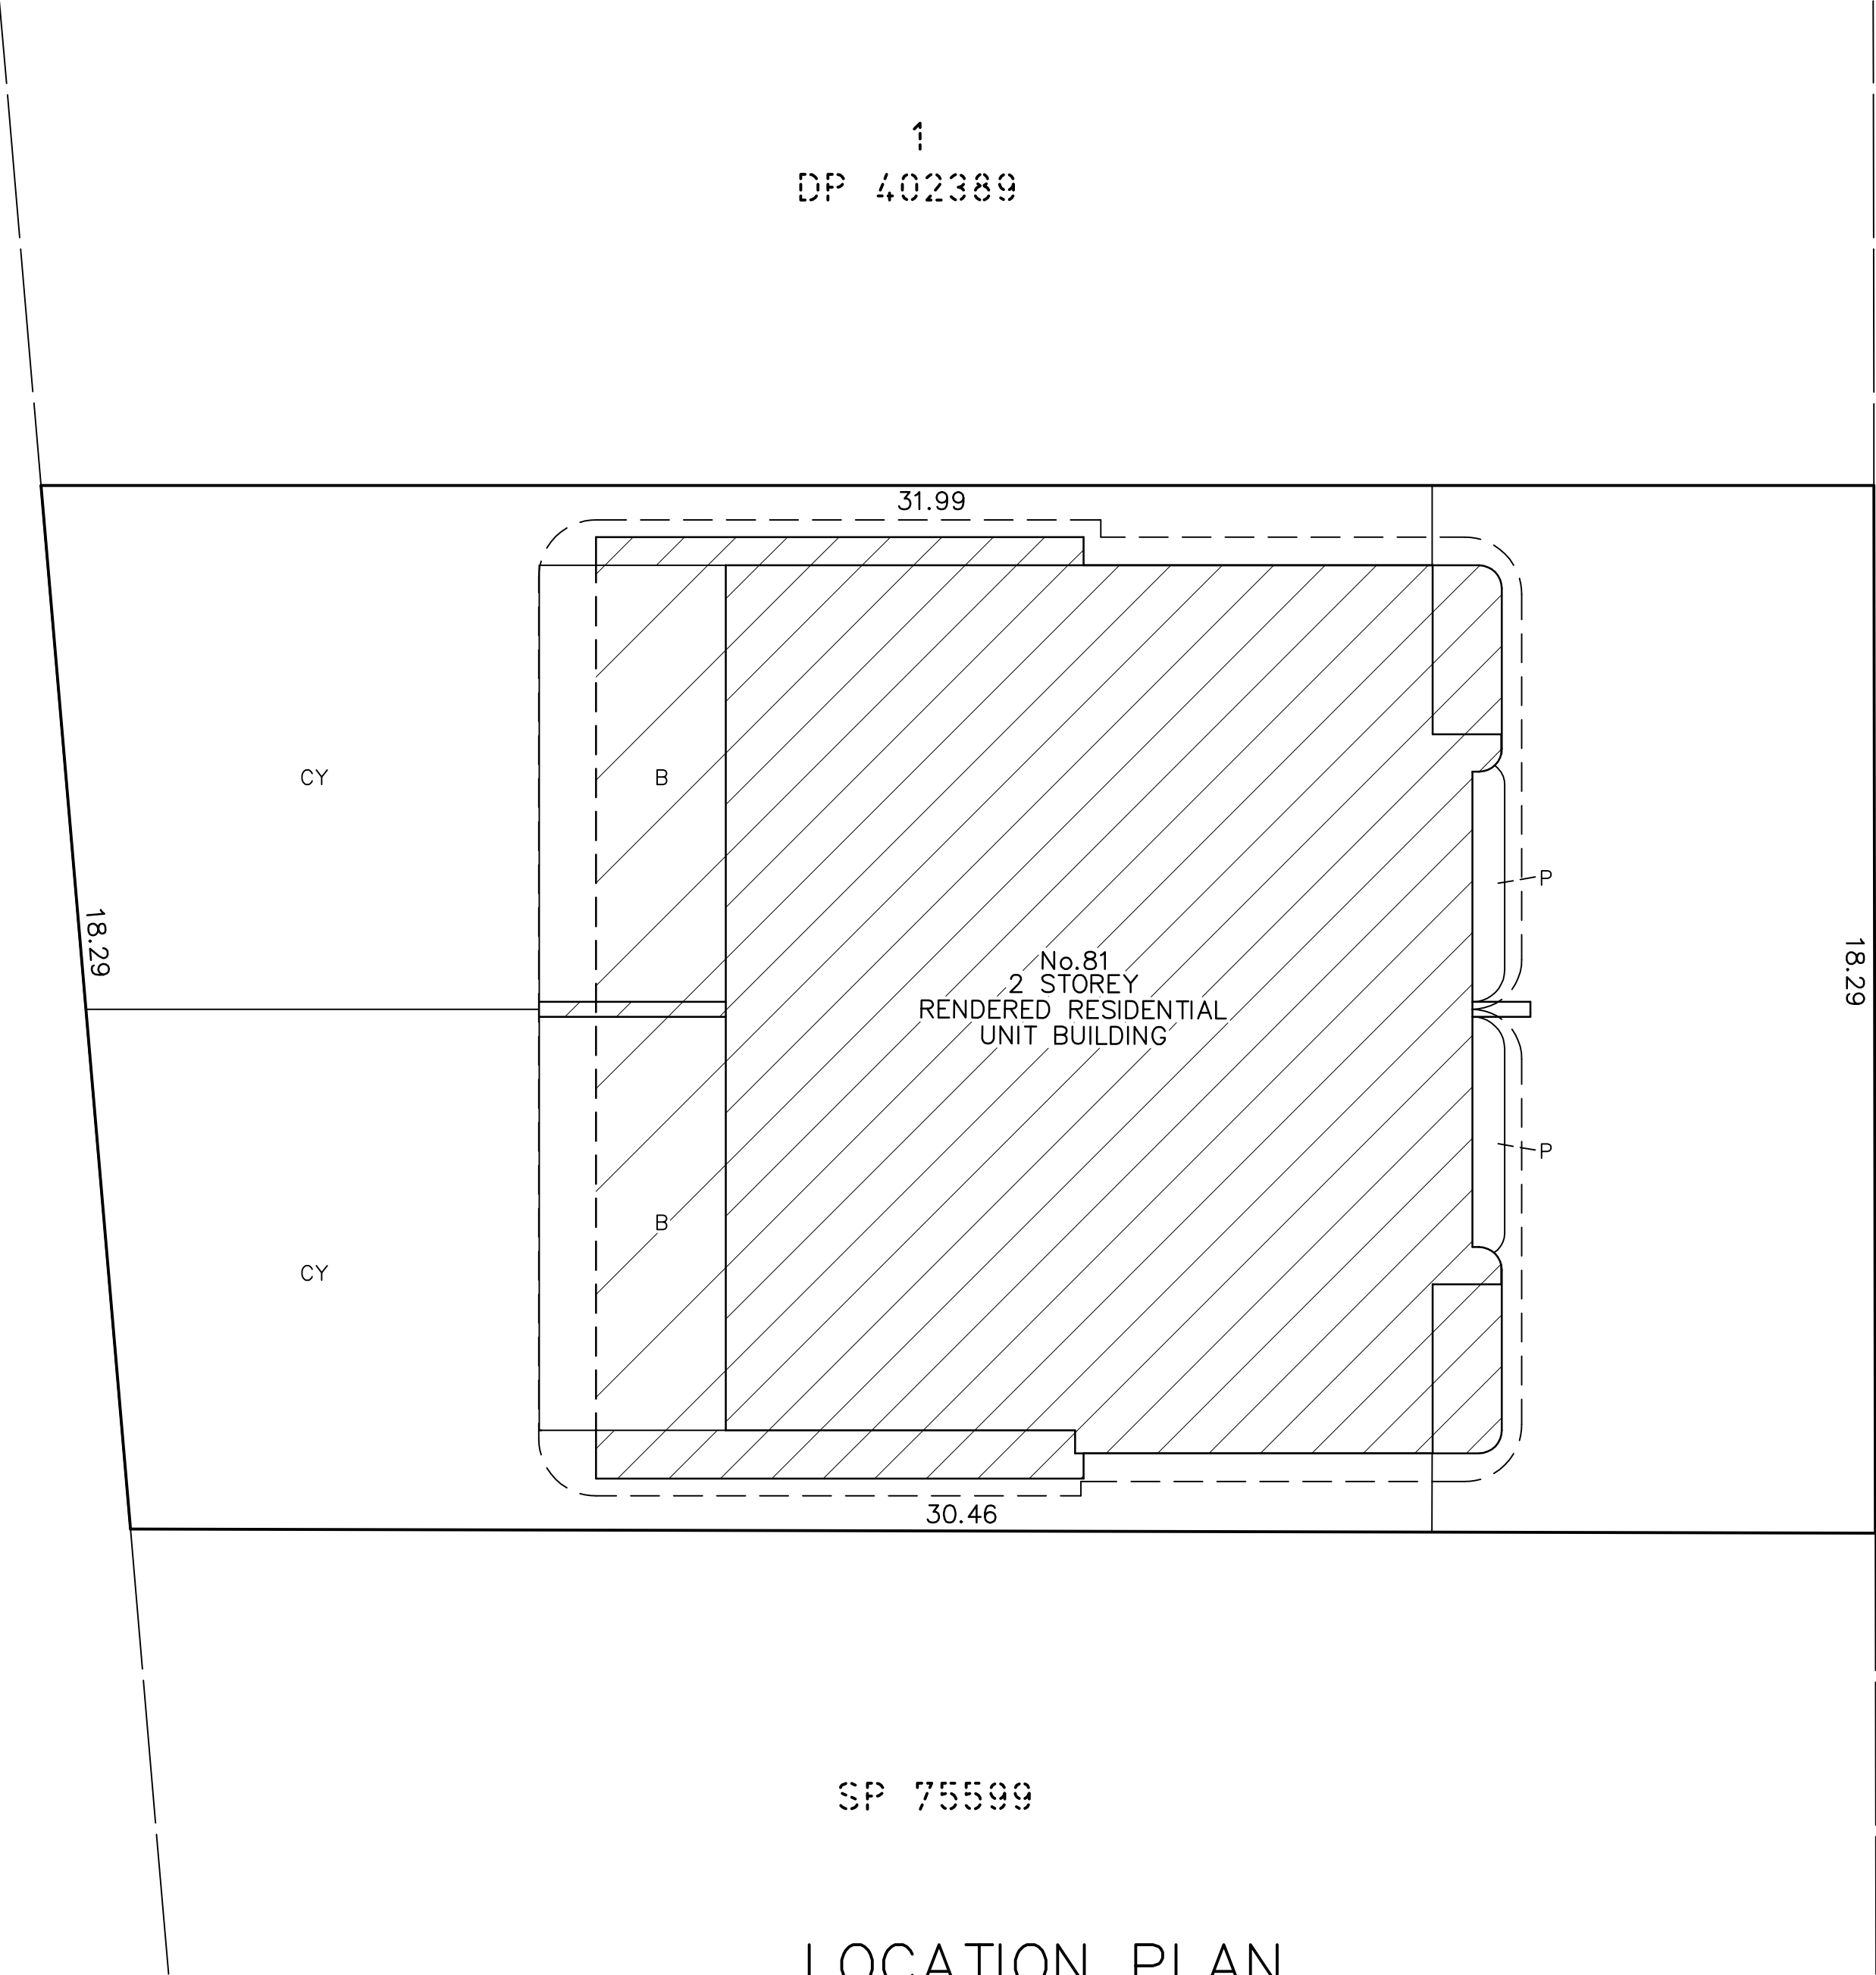

LOCATION PLAN





Waterview
SURVEYING SERVICES

1A Mona Street Mona Vale NSW 2103
ACN 610 583 572
michael@wvsurveying.com.au
0474 843 180

<div>SURVEYOR: Name: MICHAEL K JOYCE Date: Reference: 2039strata 1</div>	<div>PLAN OF PROPOSED STRATA SUBDIVISION OF LOT 2 IN DP.402389</div>	<div>LGA: NORTHERN BEACHES Locality: BEACON HILL Reduction Ratio: 1:100 Lengths are in metres</div>	<div>Registered</div>	<div>DRAFT PLAN LOT AREAS AND DIMENSIONS SHOWN ARE APPROXIMATE ONLY, HAVING BEEN PREPARED FROM ARCHITECTURAL DRAWINGS SUPPLIED. AREAS ARE SUBJECT TO COUNCIL APPROVAL & FINAL SURVEY</div>
--	--	---	-----------------------	--

CY DENOTES COURTYARD

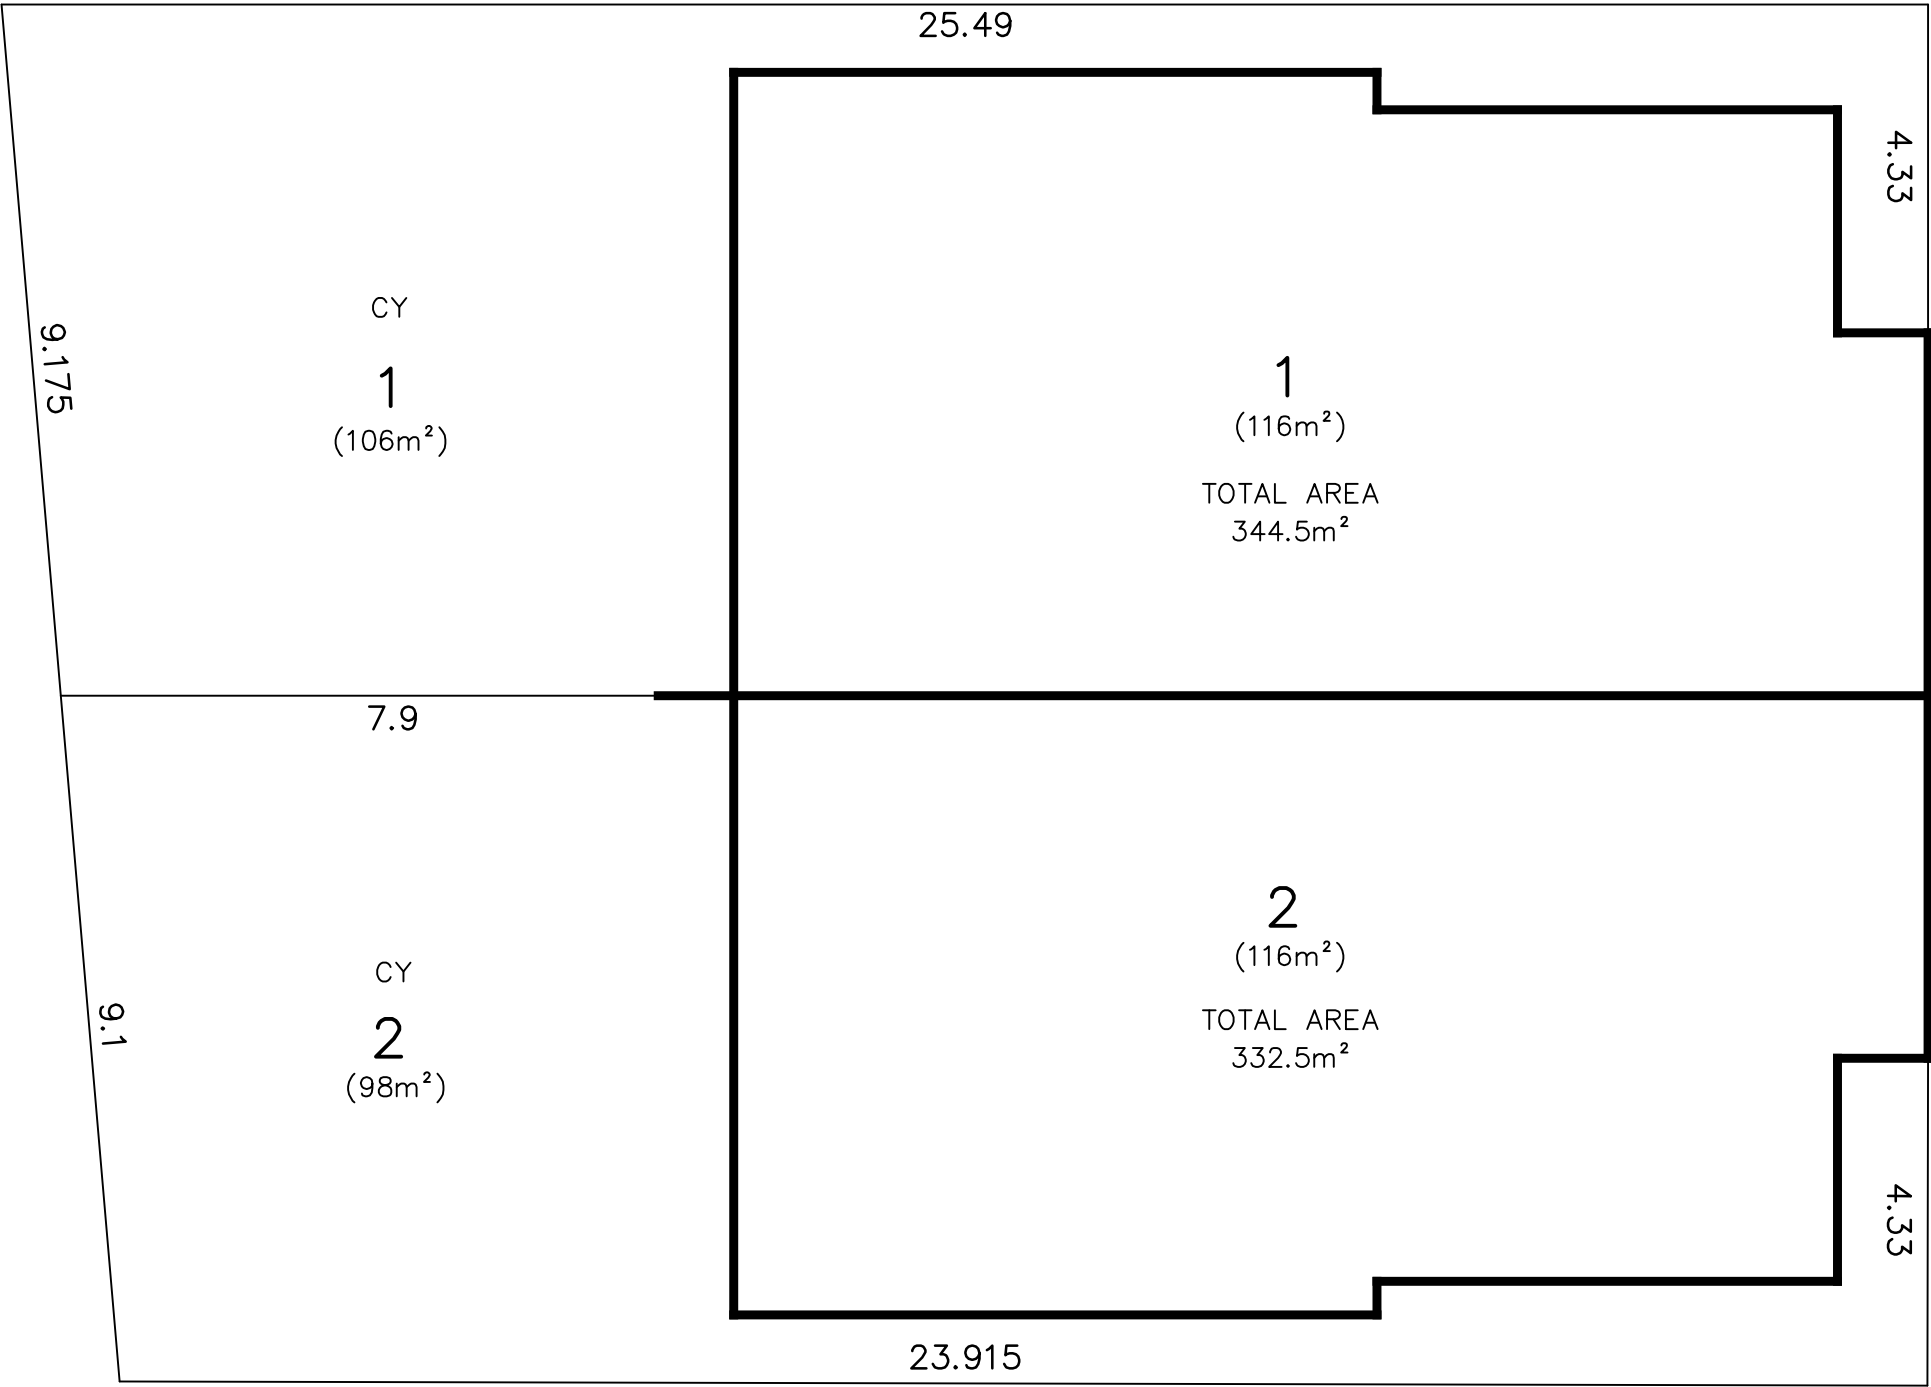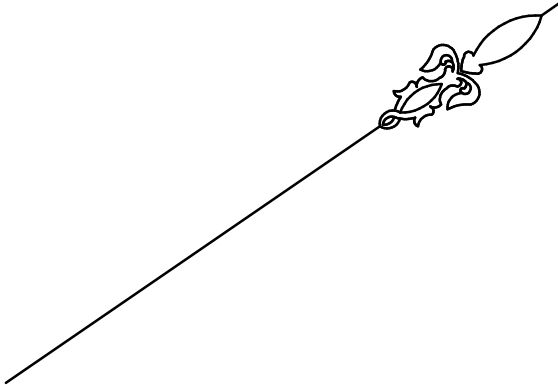

GROUND FLOOR

FLOOR PLANS





Waterview
SURVEYING SERVICES

1A Mona Street Mona Vale NSW 2103
ACN 610 583 572
michael@wvsurveying.com.au
0474 843 180

<div><div>SURVEYOR:</div><div>Name: MICHAEL K JOYCE</div><div>Date:</div><div>Reference: 2039strata 1</div></div>	<div>PLAN OF PROPOSED STRATA SUBDIVISION OF LOT 2 IN DP.402389</div>	<div>LGA: NORTHERN BEACHES</div> <div>Locality: BEACON HILL</div> <div>Reduction Ratio: 1:100</div> <div>Lengths are in metres</div>	<div>Registered</div>	<div>DRAFT PLAN</div> <div>LOT AREAS AND DIMENSIONS SHOWN ARE APPROXIMATE ONLY, HAVING BEEN PREPARED FROM ARCHITECTURAL DRAWINGS SUPPLIED. AREAS ARE SUBJECT TO COUNCIL APPROVAL & FINAL SURVEY</div>
---	--	--	-----------------------	---

CY DENOTES COURTYARD
P DENOTES PLANTER BOX

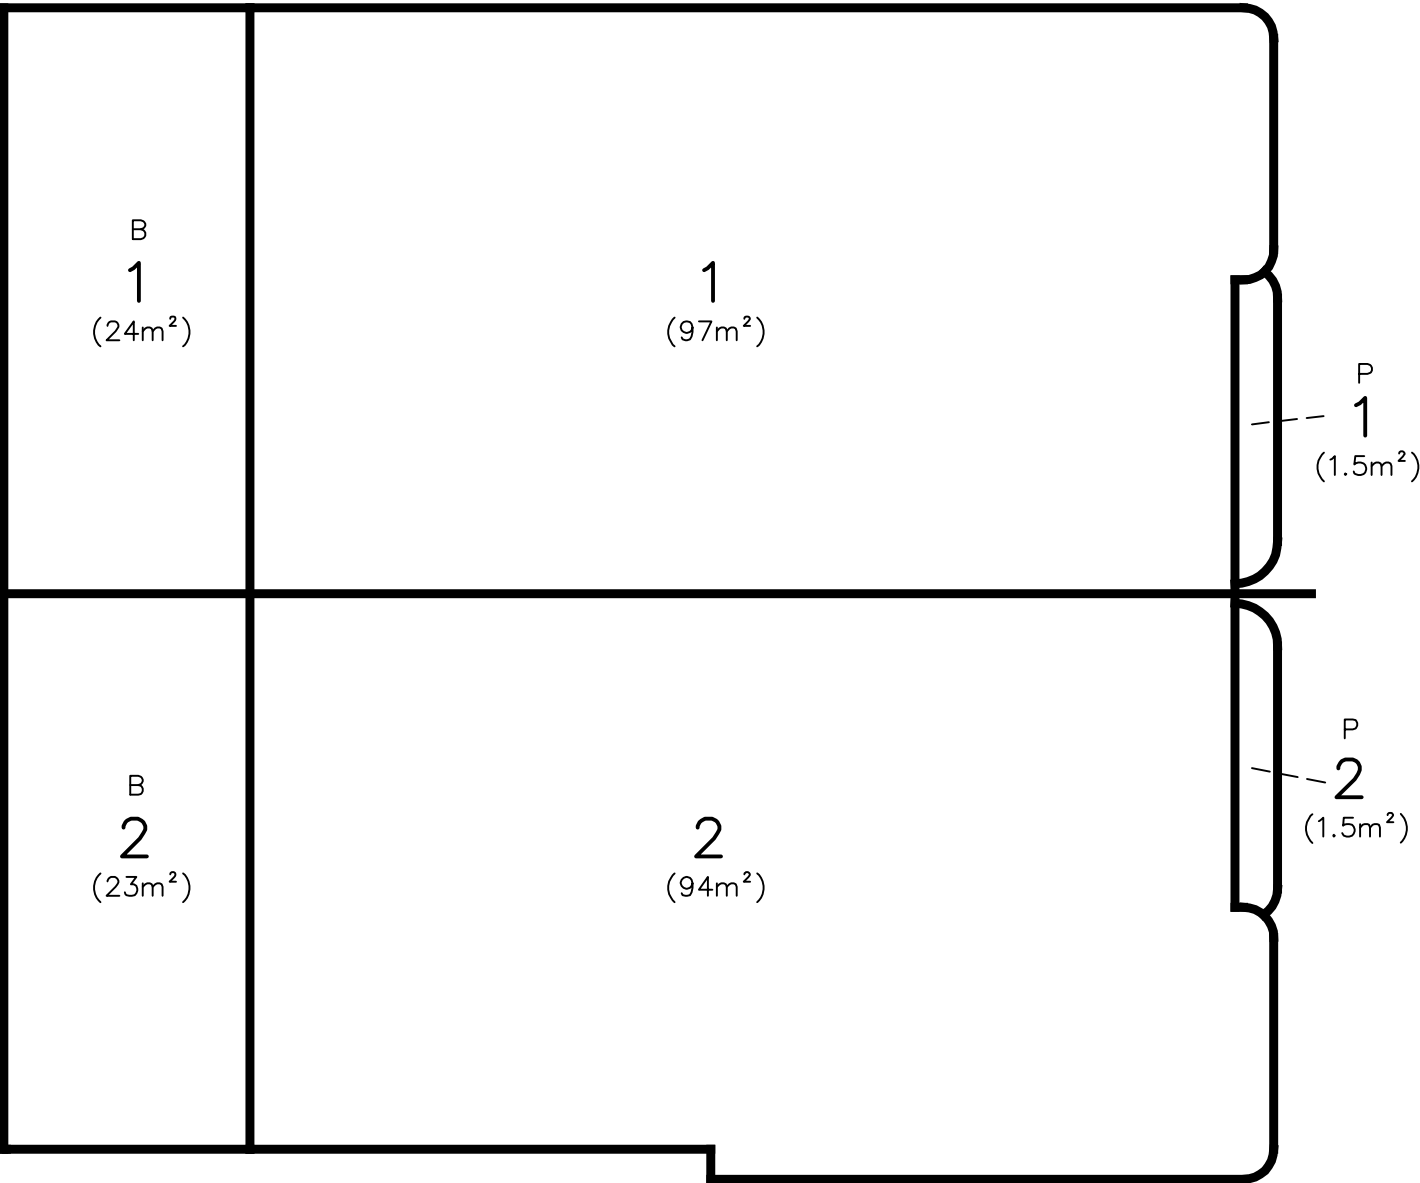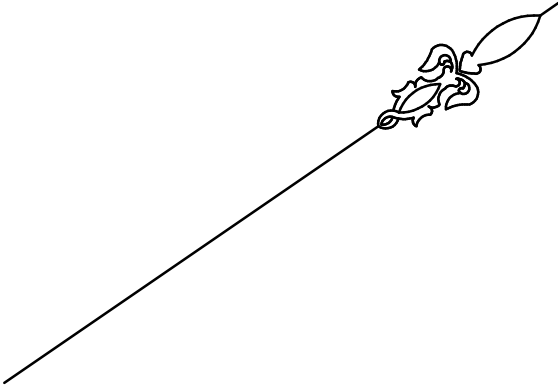

FIRST FLOOR

FLOOR PLANS



1A Mona Street Mona Vale NSW 2103
ACN 610 583 572
michael@wvsurveying.com.au
0474 843 180

<div>SURVEYOR: Name: MICHAEL K JOYCE Date: Reference: 2039strata 1</div>	<div>PLAN OF PROPOSED STRATA SUBDIVISION OF LOT 2 IN DP.402389</div>	<div>LGA: NORTHERN BEACHES Locality: BEACON HILL Reduction Ratio: 1:100 Lengths are in metres</div>	<div>Registered</div>	<div>DRAFT PLAN LOT AREAS AND DIMENSIONS SHOWN ARE APPROXIMATE ONLY, HAVING BEEN PREPARED FROM ARCHITECTURAL DRAWINGS SUPPLIED. AREAS ARE SUBJECT TO COUNCIL APPROVAL & FINAL SURVEY</div>
--	--	---	-----------------------	--