


Legend (As per Tender)

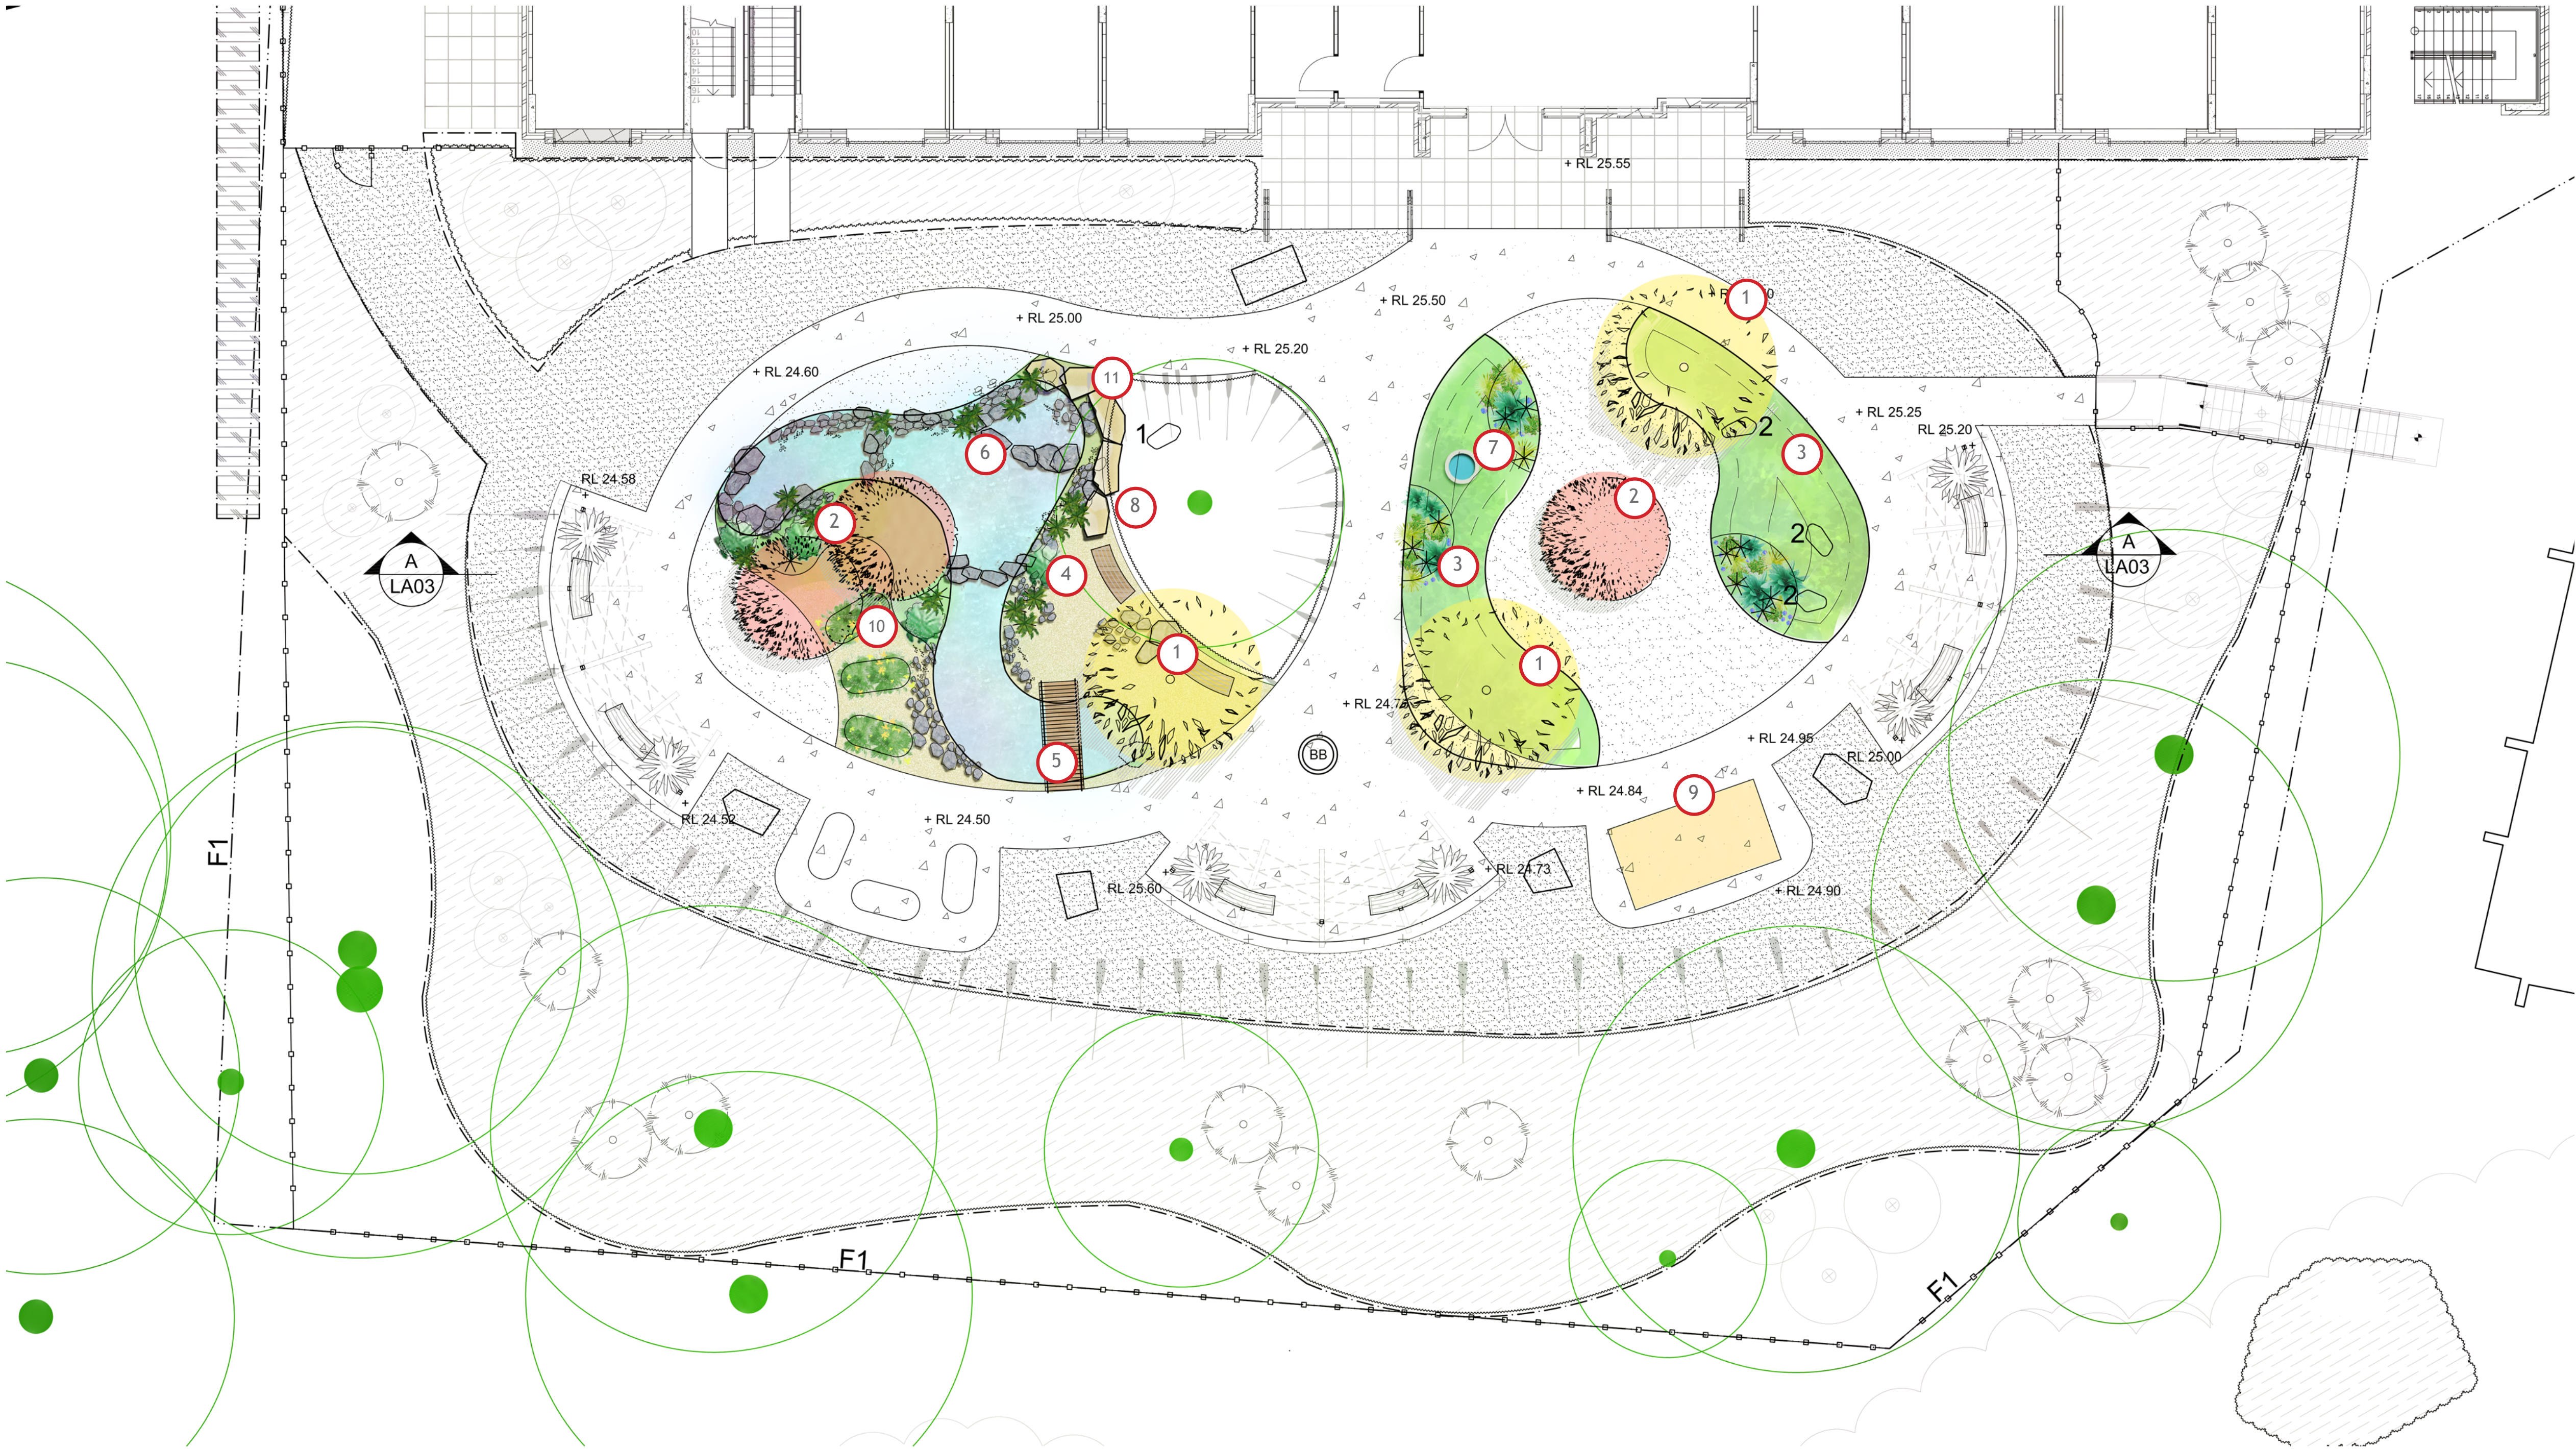

[Symbol]	SITE BOUNDARY
[Symbol]	EXISTING SPOT LEVEL
[Symbol]	PROPOSED SPOT LEVEL
[Symbol]	TOP OF WALL LEVEL
[Symbol]	TOP OF SLAB LEVEL
[Symbol]	IRRIGATED PLANTING BED ON CONCRETE SLAB
[Symbol]	IRRIGATED PLANTING BED ON GRADE
[Symbol]	NEW ROLL TURF ON GRADE
[Symbol]	ARTIFICIAL TURF
[Symbol]	CONCRETE PAVING LIGHT BRUSHED FINISH DETAIL BY ENGINEER
[Symbol]	PRECAST CONCRETE PAVER DETAILS BY ARCHITECT
[Symbol]	PEBBLE MULCH PM1: ON SLAB PM2: ON GRADE
[Symbol]	STEPPING STONES
[Symbol]	GARDEN EDGE - CONCRETE KIWK KERB STANDARD PROFILE
[Symbol]	RAISED PLANTER WALL DETAILS BY ARCHITECT AND ENGINEER
[Symbol]	2200mm HIGH FENCE ALUMINIUM PALISADE WITH MATCHING GATES
[Symbol]	1200mm HIGH FENCE ALUMINIUM PALISADE WITH MATCHING GATES
[Symbol]	SOLID TEAK TIMBER BENCH WITH ARMRESTS AND BACKING BY ASCOTT TEAK
[Symbol]	ORNAMENTAL POT - SELF CONTAINED WATER FEATURE
[Symbol]	BIRDBATH 800MM DIA BRONZE LORIKEET BIRDBATH BYWILLIEWILDLIFESCUPTURES.COM.AU
[Symbol]	POT TYPE 1 (2) 1200 X 600mm QUATRO CODE: ZDB121260
[Symbol]	POT TYPE 2 (13) 900 X 600mm QUATRO CODE: ZDB121260
[Symbol]	POT TYPE 3 (4) 600 X 600mm QUATRO CODE: ZDB121260
[Symbol]	RECTANGULAR POT TYPE 1(5) 1800 X 600mm QUATRO CODE: Z6M186060
[Symbol]	STEEL ARBOR
[Symbol]	RAISED GARDEN BED WITH AG DRAIN OUTLET UNDER CONC. TO S.W
[Symbol]	LANDSCAPE BATTERS MAX 1:3
[Symbol]	ANIMAL SCULPTURES 1. Cockatoo Wooden Garden Art Metal Dimensions: 33x116 cm Material: Metal ID: 200501813 https://www.houseofhome.com.au
[Symbol]	2. Pelican Dimensions: 75x85 cm http://www.williewildlifesculptures.com.au/

Additional Landscape Items

- 1

New tree- Ginkgo biloba 100L
- 2

New tree- Pyrus calleryana 'Fronzam' 100L
- 3

Vegetated mound with informal planting bed (800mm Height Max)
- 4

Decomposed granite path 75mm thick
- 5

Wooden bridge (1200mm wide, 3000mm Long)
- 6

Pond with Epdm liner, rocks, aquatic planting, 2 water outlets to north with submersible pump.
- 7

Potential art work (pending budget)
- 8

Timber bench
- 9

Chicken coop
- 10

Residential planter box as per tender relocated
- 11

Feature rocks as per tender relocated

NOTE:
REFER SPEC FOR FURNITURE AND MATERIALITY SELECTIONS.

