


1. PAVEMENT DESIGN FOR CONTROLLED FILL TO HAVE A DESIGN CBR OF 4%.
2. THE PAVEMENT DESIGN IS PRELIMINARY ONLY AND SUBJECT TO CONFIRMATION VIA ON-SITE CBR TESTING PRIOR TO IMPORTATION AND PLACEMENT OF ROAD PAVEMENT MATERIALS.

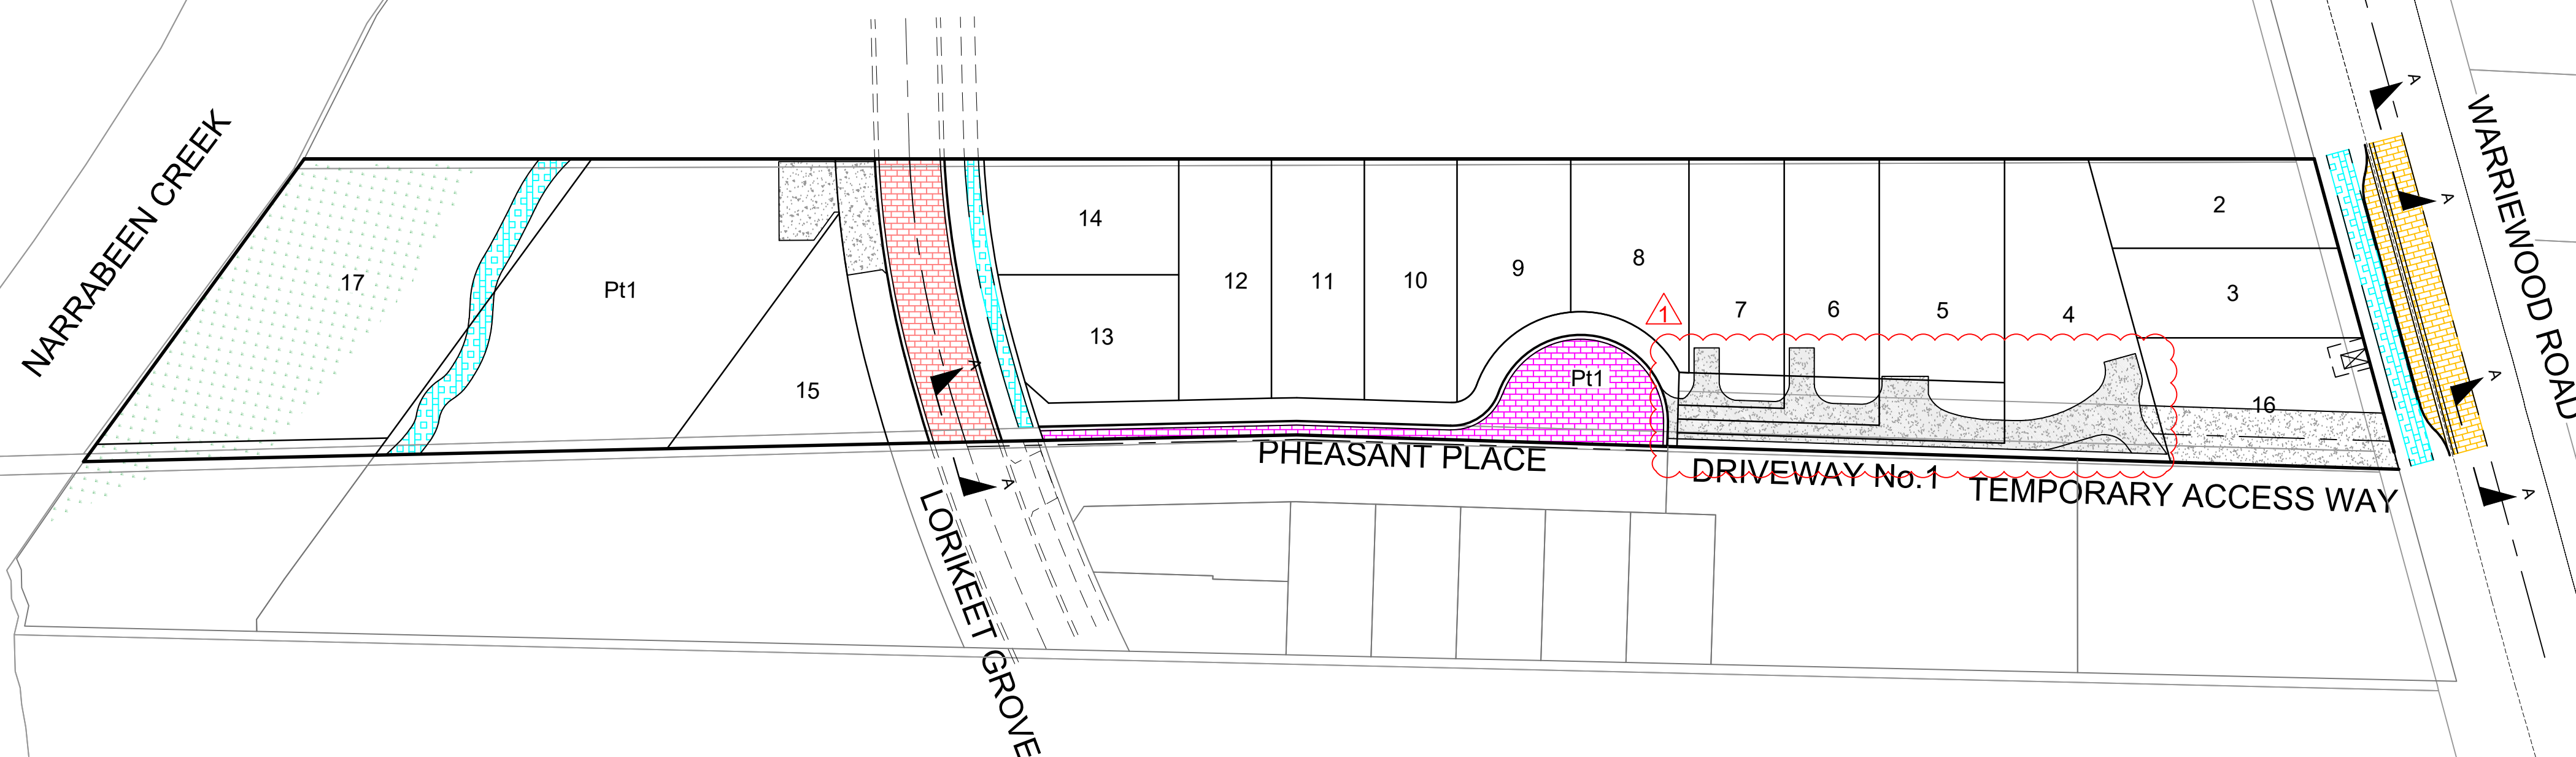

1 DRIVEWAY No. 1 AMENDED

A	ISSUED FOR DA MOD APPROVAL	DG	DG		21/6/22
	AMENDMENT	DES	DRN	CKD	APR DATE

PO Box 4366 PENRITH WESTFIELD NSW 2750
P 02 4720 3300 W www.jwprince.com.au E jwp@jwprince.com.au



THIS DRAWING MUST NOT BE USED FOR CONSTRUCTION UNLESS
SIGNED AS PART OF AN APPROVED CONSTRUCTION CERTIFICATE

PLAN No: 110800-02-DA-1003

PROJECT No:	110800-02
SHEET No:	DA1003

A



1 DRIVEWAY No. 1 CARRIAGEWAY AMENDED TO VARIABLE WIDTH

A	ISSUED FOR DA MOD APPROVAL					DG	DG		21/6/22
	AMENDMENT					DES	DRN	CKD	APR DATE


T	A
---	---



CUT = 426m³
FILL = 3961m³
BALANCE = 3535m³ (IMPORT)


1. DOES NOT ALLOW FOR BOXING DEPTH FOR ALL ROADS.
2. DOES NOT ALLOW FOR STRIPPING & REPLACEMENT OF TOPSOIL.
3. DOES NOT ALLOW FOR EXCAVATION OF DRAINAGE TRENCHES.
4. DOES NOT ALLOW FOR ANY UNSUITABLE MATERIAL FOUND ANYWHERE ON SITE.
5. VOLUMES DO NOT ALLOW FOR EARTHWORKS ASSOCIATED WITH THE NARRABEEN CREEK REHABILITATION WORKS (APPROX. 383m³ CUT.)

Lower_value	Upper_value	Colour
-2	-1.5	m
-1.5	-1	m
-1	-0.5	m
-0.5	0	m
0	0.5	m
0.5	1	m
1	1.5	m
1.5	2	m

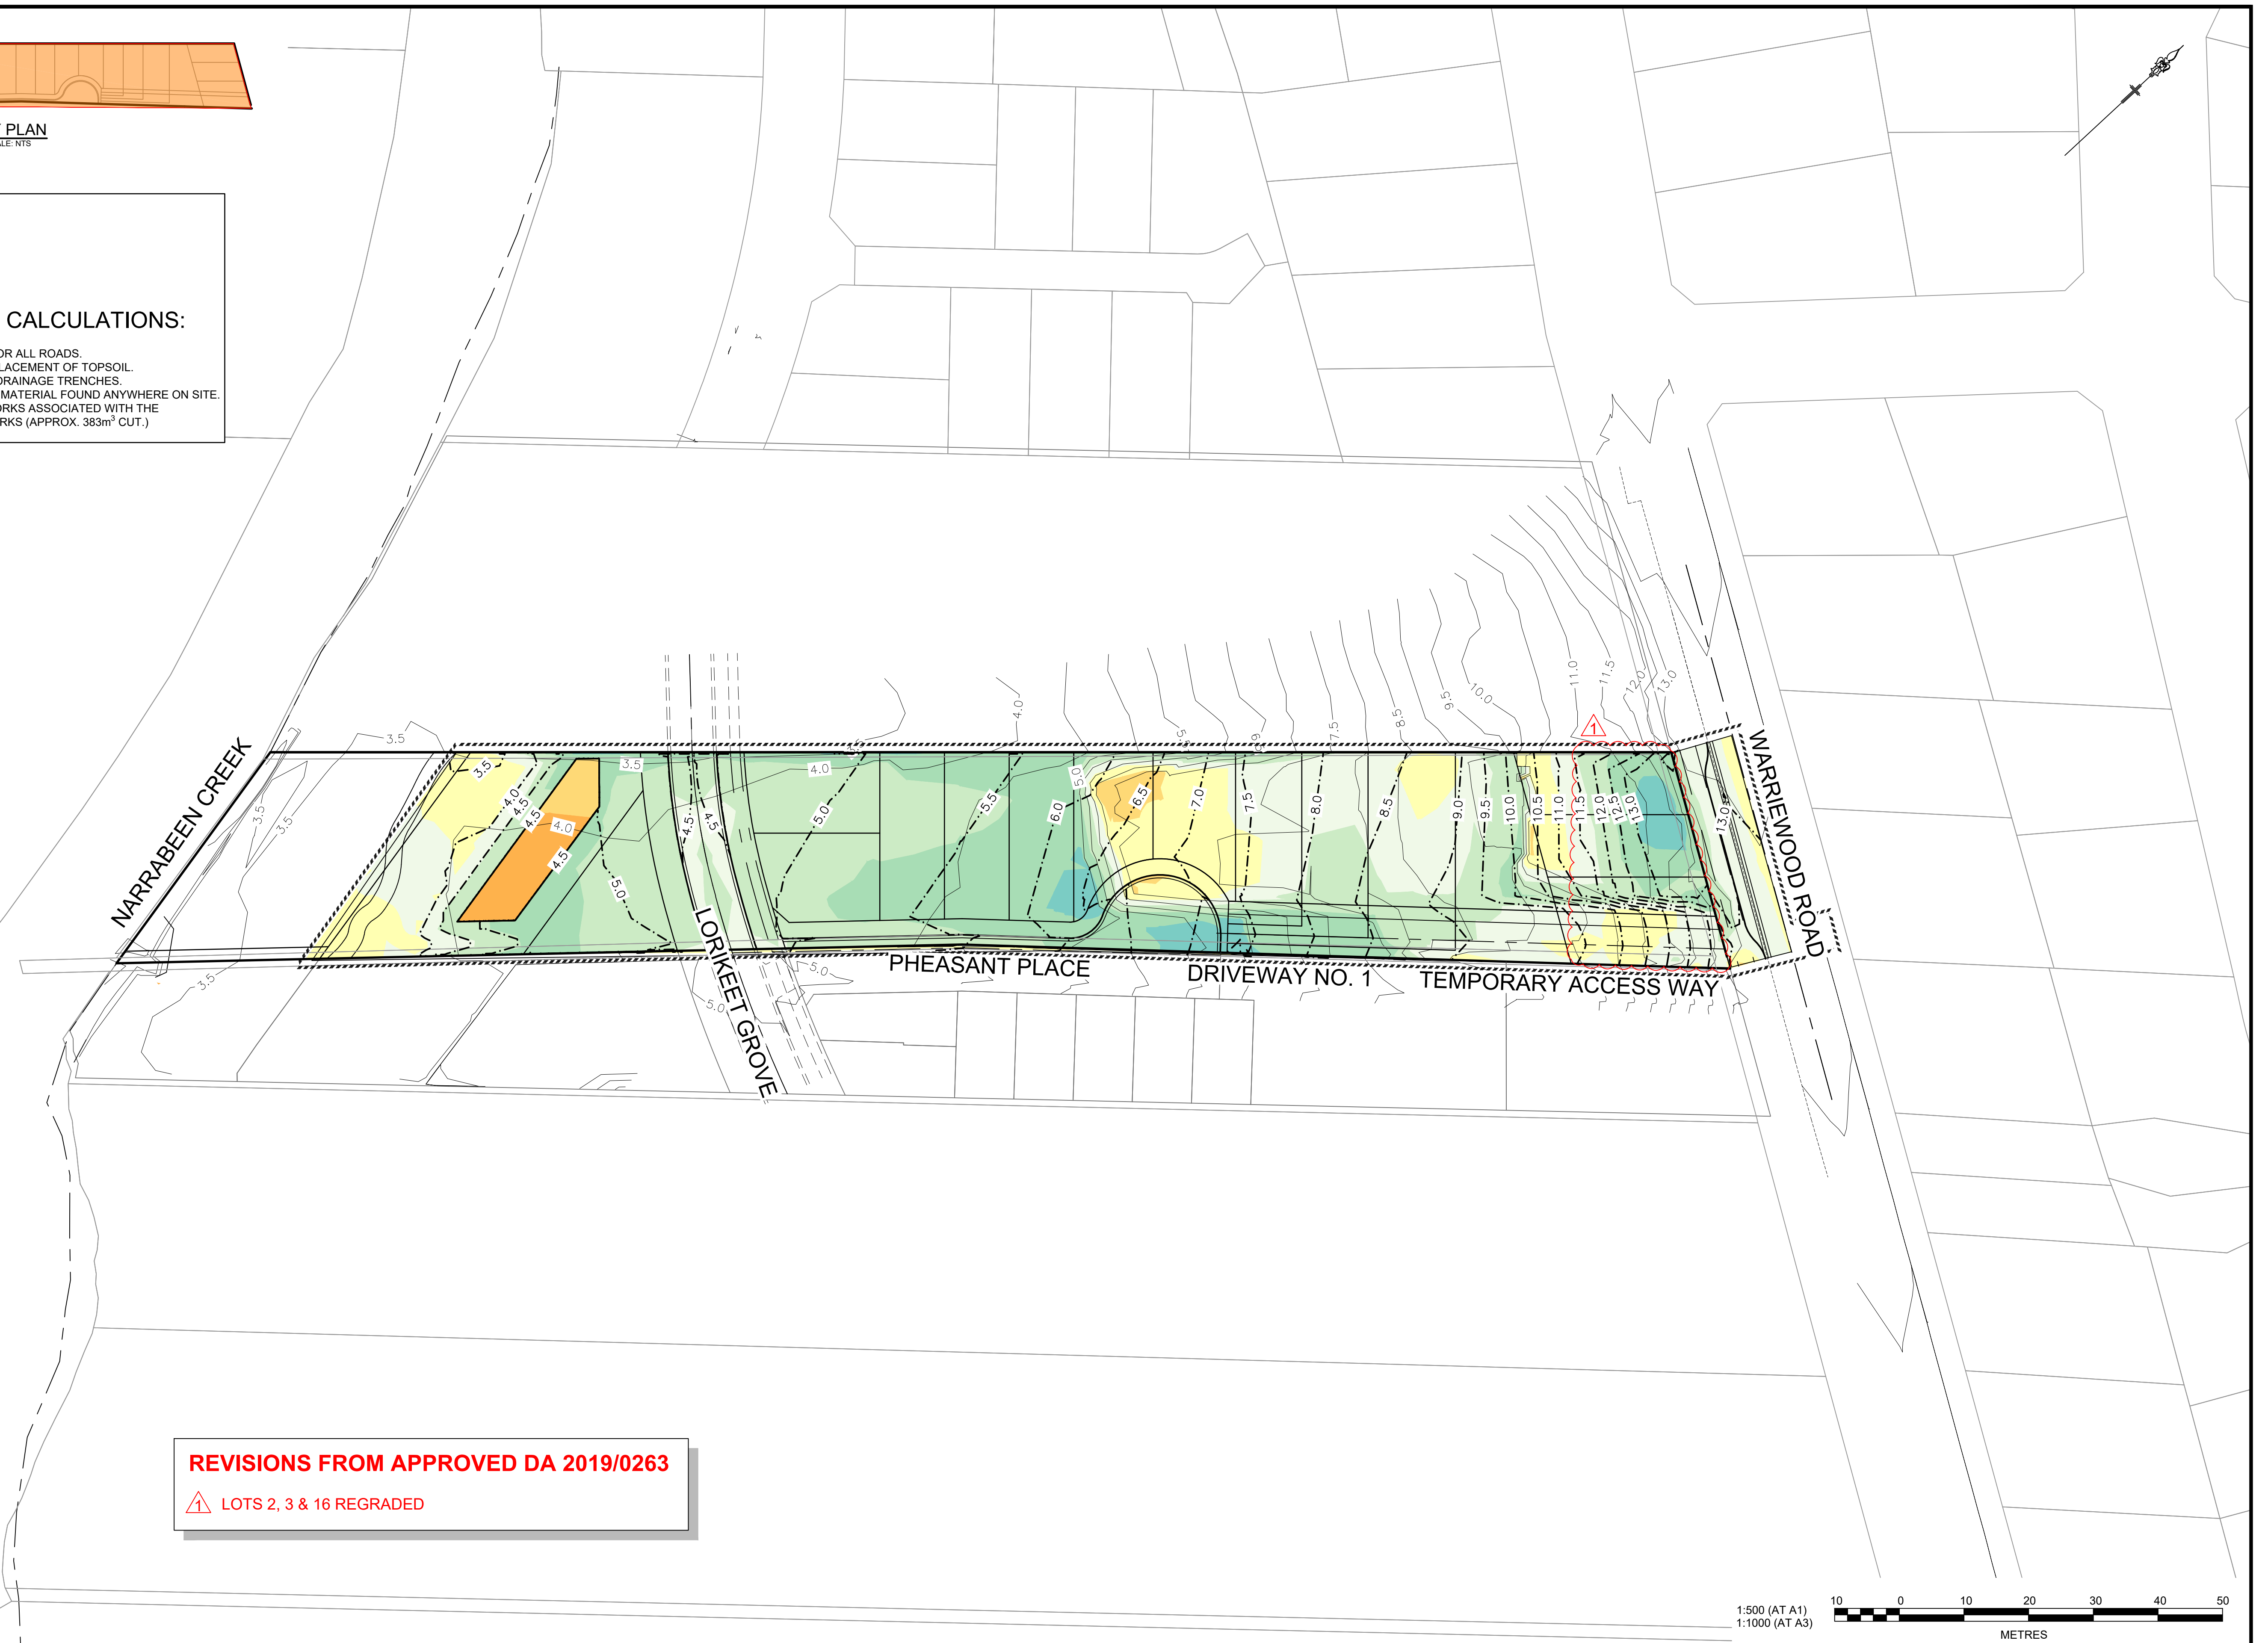

1 LOTS 2, 3 & 16 REGRADED

1:500 (AT A1)
1:1000 (AT A3)

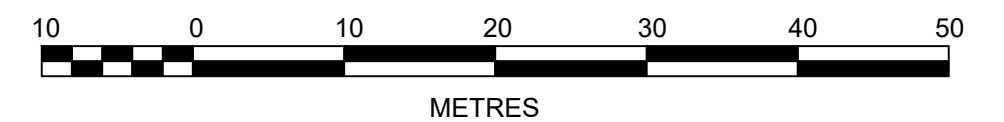

A	ISSUED FOR DA MOD APPROVAL					DG	DG		21/6/22
	AMENDMENT					DES	DRN	CKD	APR DATE

PO Box 4366 PENRITH WESTFIELD NSW 2750
P 02 4720 3300 W www.jwprince.com.au E jwp@jwprince.com.au



STATUS: **ISSUE FOR
DA APPROVAL
NOT FOR CONSTRUCTION**

THIS DRAWING MUST NOT BE USED FOR CONSTRUCTION UNLESS
SIGNED AS PART OF AN APPROVED CONSTRUCTION CERTIFICATE

CUT AND FILL PLAN


PLAN No: 110800-02-DA-1005

DA1005

A



1. EASEMENTS:
'T' = PROPOSED EASEMENT TO DRAIN WATER 3.8m WIDE
'U' = PROPOSED EASEMENT TO DRAIN WATER 2.65m WIDE
(D) = EASEMENT FOR DRAINAGE 1.5m WIDE

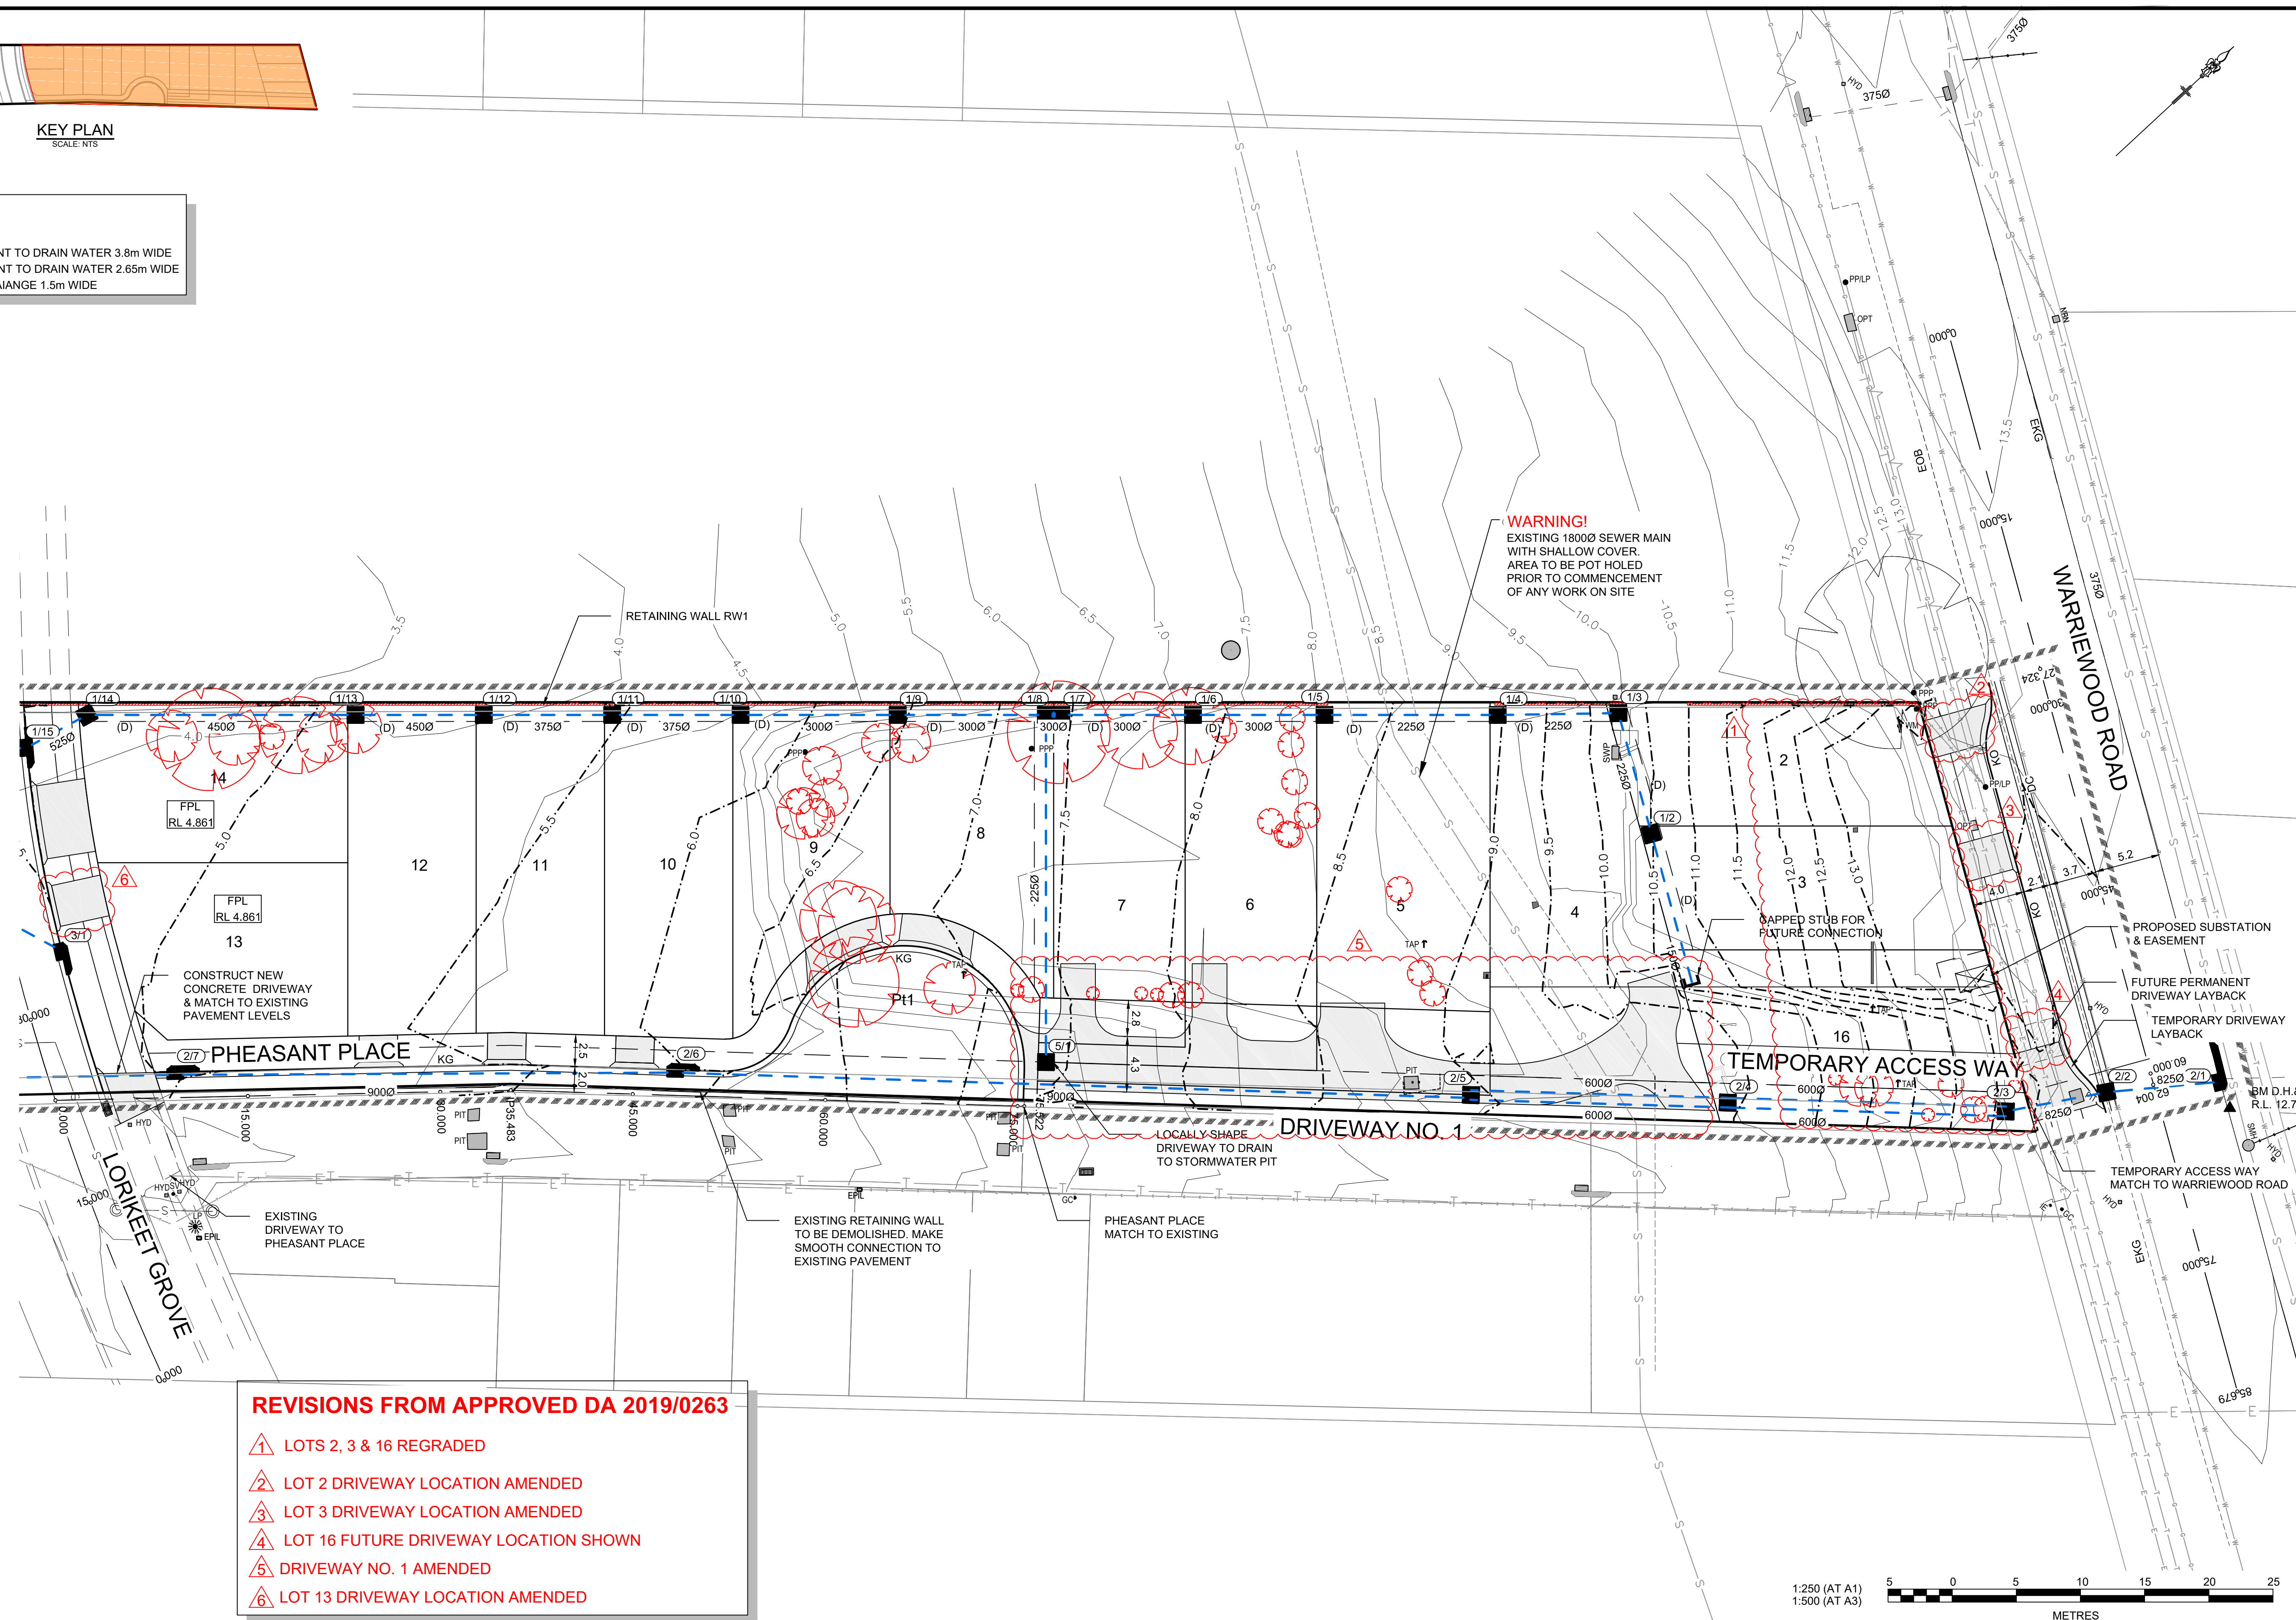

- ① LOTS 2, 3 & 16 REGRADED
- ② LOT 2 DRIVEWAY LOCATION AMENDED
- ③ LOT 3 DRIVEWAY LOCATION AMENDED
- ④ LOT 16 FUTURE DRIVEWAY LOCATION SHOWN
- ⑤ DRIVEWAY NO. 1 AMENDED
- ⑥ LOT 13 DRIVEWAY LOCATION AMENDED

5 0 5 10 15 20
METRES

A	ISSUED FOR DA MOD APPROVAL	DG	DG		21/6/22
	AMENDMENT	DES	DRN	CKD	APR DATE

PO Box 4366 PENRITH WESTFIELD NSW 2750
P 02 4720 3300 W www.jwprince.com.au E jwp@jwprince.com.au



THIS DRAWING MUST NOT BE USED FOR CONSTRUCTION UNLESS
SIGNED AS PART OF AN APPROVED CONSTRUCTION CERTIFICATE

PLAN No: 110800-02-DA-1006

PROJECT No:	110800-02
	SHEET No:
DA1006	

T	A
---	---

