


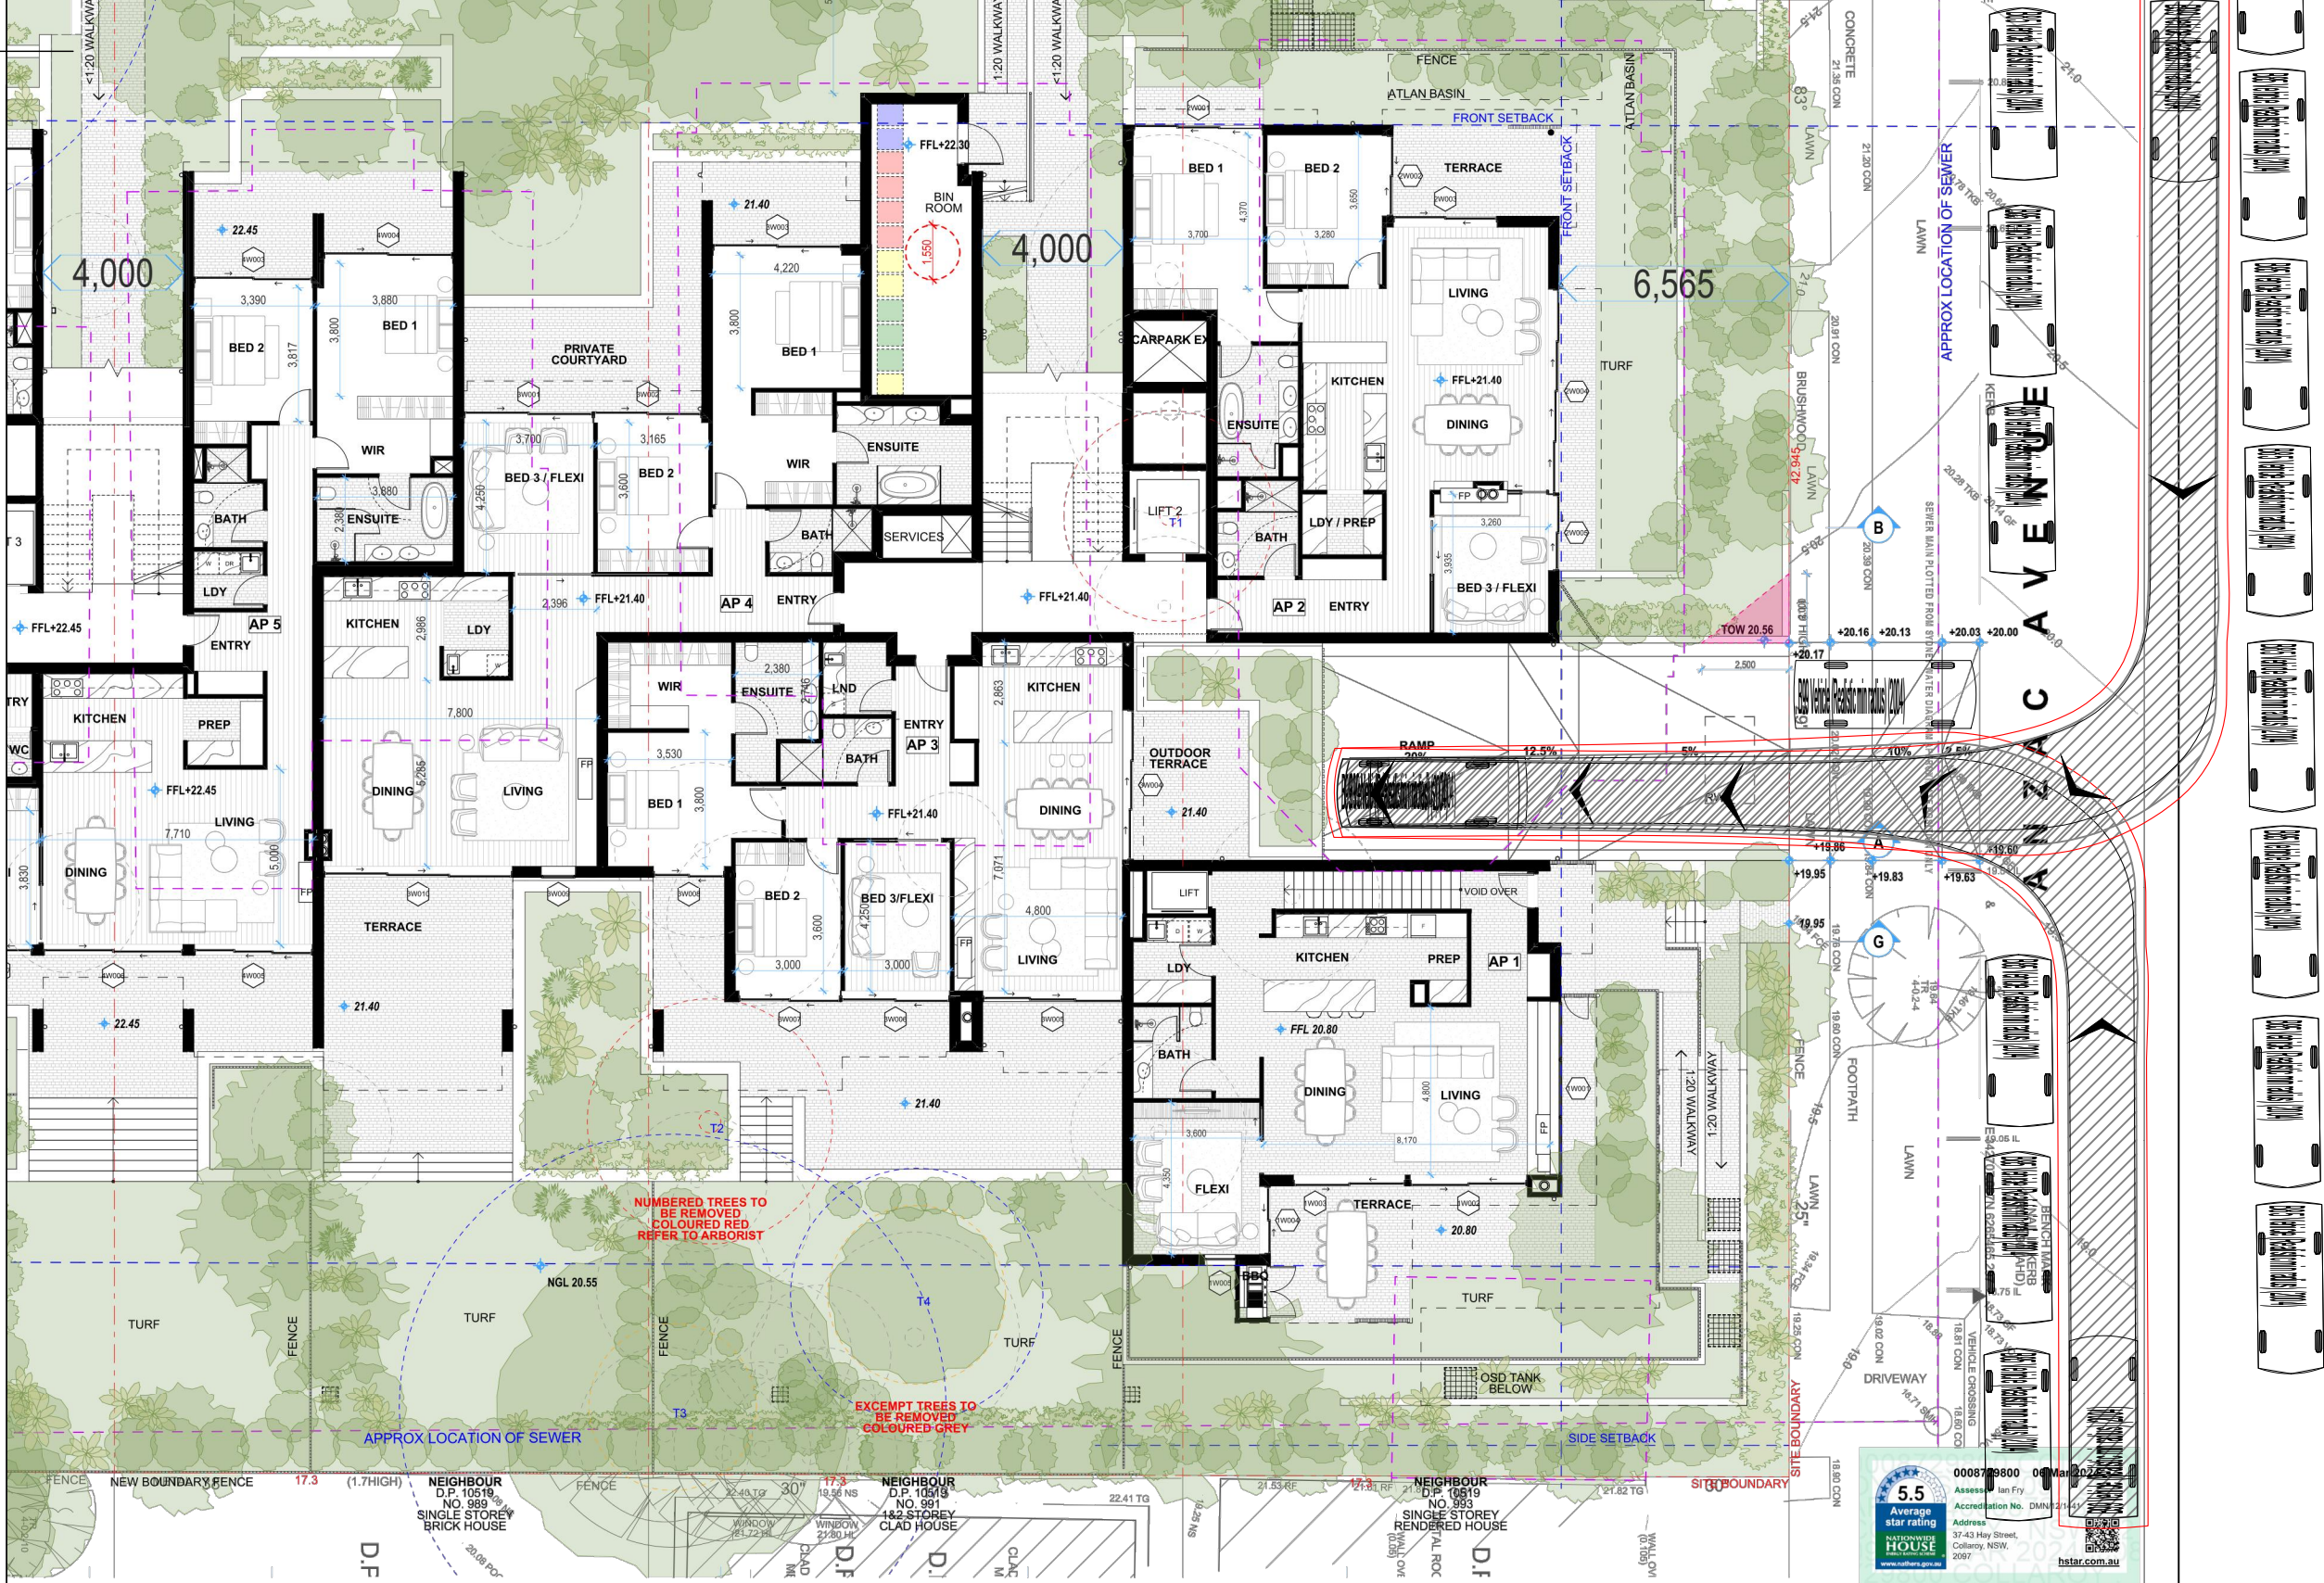

Job Title
37-43 Hay Street, Collaroy

Client
Collaroy Living Residences

JMT Consulting
ABN: 32 6358 30054
www.jmtconsulting.com.au
PO Box 199, Kingsford NSW 2032

Drawing Title
Turning Paths

Drawing No
2432_01

Date
04.04.24


Legend

- Body Envelope
- 300mm Envelope
- Wheel Envelope

Job No
2432

Scale at A3
1:200

Vehicle type(s)

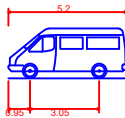

B99 Vehicle (8m min radius) (2004)
Overall Length 5.200m
Overall Width 1.940m
Overall Body Height 2.200m
Min Body Ground Clearance 0.312m
Track Width 1.840m
Lock to Lock Time 4.00 sec
Curb to Curb Turning Radius 8.000m