



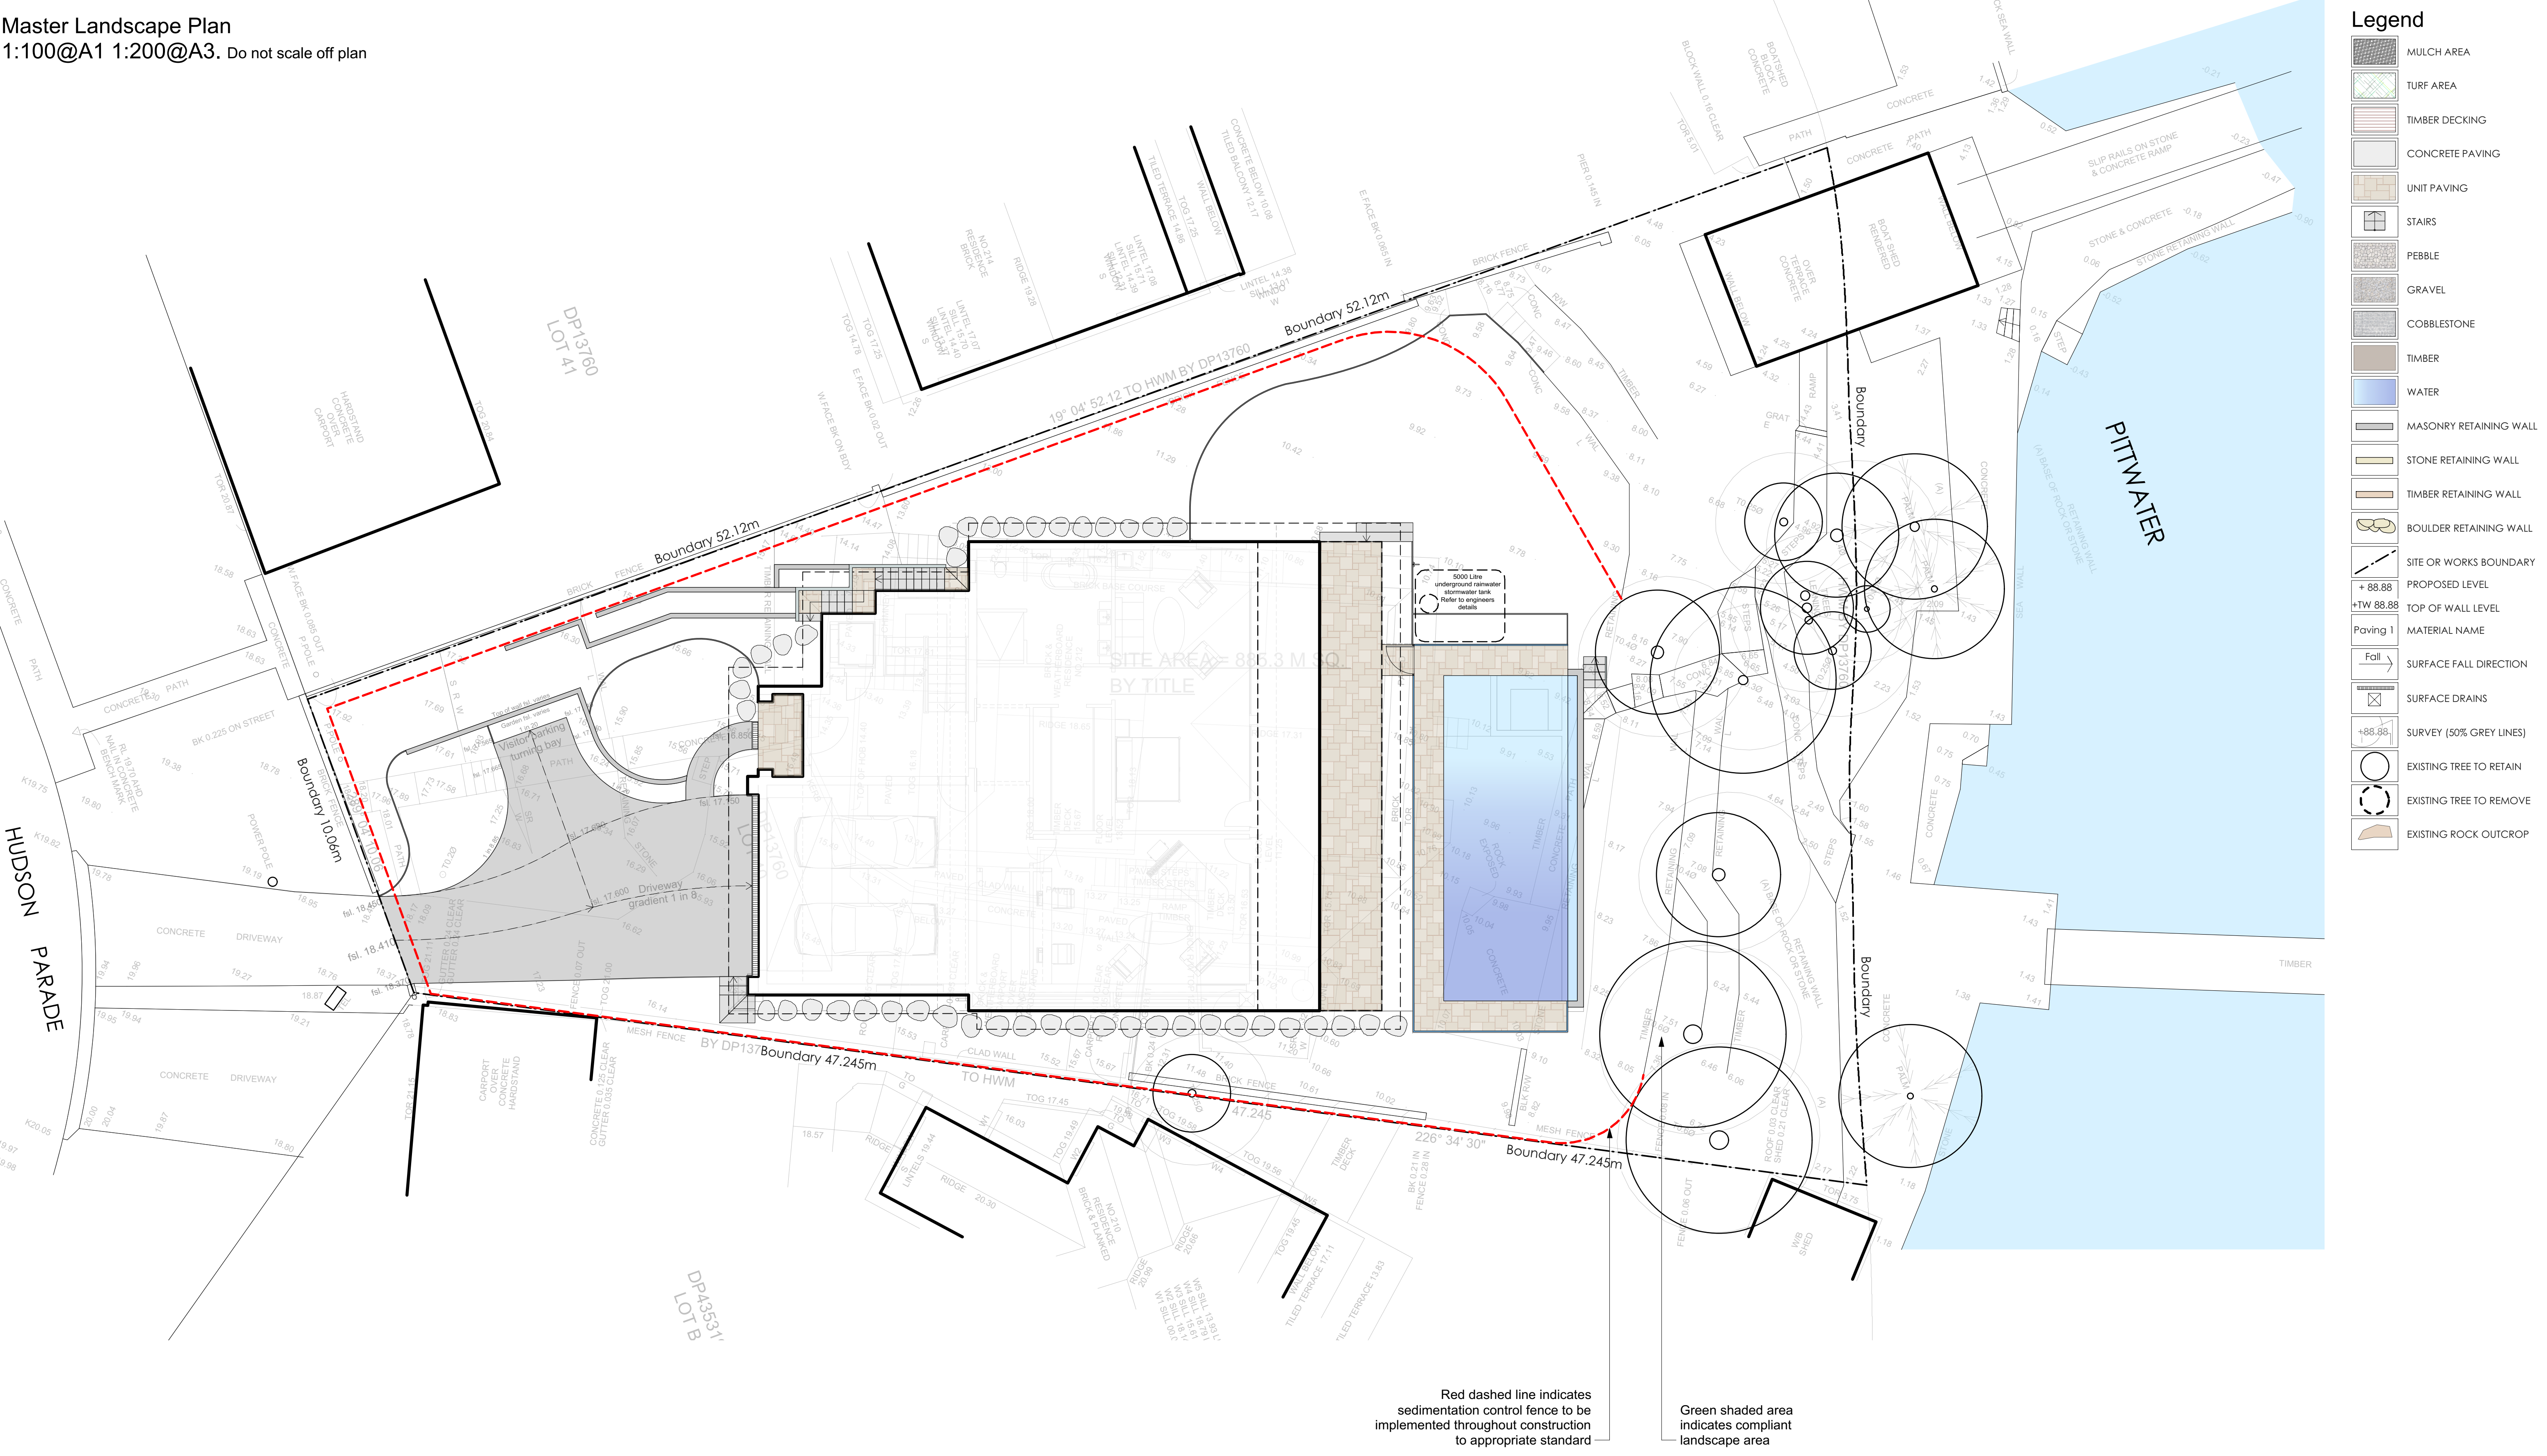


- Legend**
- MULCH AREA
 - TURF AREA
 - TIMBER DECKING
 - CONCRETE PAVING
 - UNIT PAVING
 - STAIRS
 - PEBBLE
 - GRAVEL
 - COBBLESTONE
 - TIMBER
 - WATER
 - MASONRY RETAINING WALL
 - STONE RETAINING WALL
 - TIMBER RETAINING WALL
 - BOULDER RETAINING WALL
 - SITE OR WORKS BOUNDARY
 - PROPOSED LEVEL
 - TOP OF WALL LEVEL
 - MATERIAL NAME
 - SURFACE FALL DIRECTION
 - SURFACE DRAINS
 - SURVEY (50% GREY LINES)
 - EXISTING TREE TO RETAIN
 - EXISTING TREE TO REMOVE
 - EXISTING ROCK OUTCROP

Red dashed line indicates sedimentation control fence to be implemented throughout construction to appropriate standard

Green shaded area indicates compliant landscape area

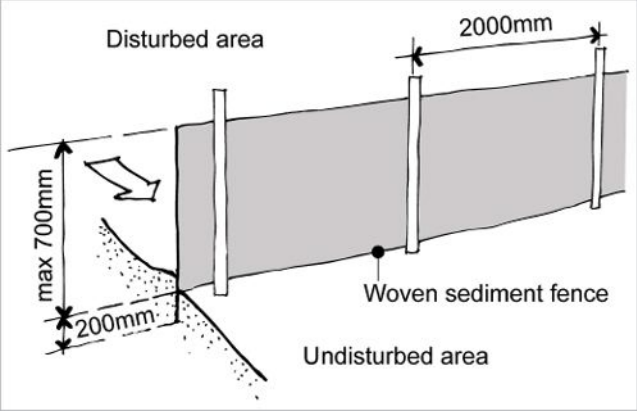

Sedimentation Control Fence
Not to scale.
Source: www.yourhome.gov.au

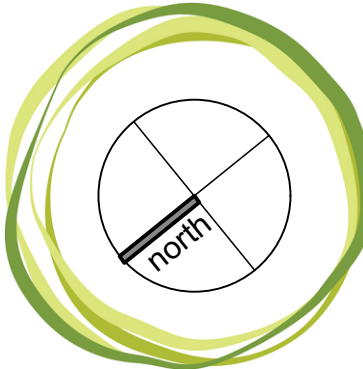

JAMIE KING
LANDSCAPE ARCHITECT
DESIGN ● APPROVE ● MANAGE

F	01/02/24	DRAFT issue for review.
E	25/08/23	DRAFT issue for review.
D	16/08/23	DRAFT issue for review.
C	11/08/23	DRAFT issue for review.
B	09/08/23	DRAFT issue for review.
A	24/07/23	DRAFT issue for review.

Notes:
>Do not scale off plan.
>Contractors to check all measurements onsite before quoting or commencing work.
>If abnormalities arise, contact the Landscape Architect.
>This design is copyright and is not to be reproduced in anyway without written consent of Jamie King Landscape Architect.

PROJECT	212 Hudson Parade, Clareville	PROJECT #	24002
CLIENT	Mr. V. & Mrs. J. Micallef	DATE #	See above
DWG	Master Landscape Plan	SCALE @ A1	See Plan
CHKD	JK	DRAWN	SA
REVISION		REVISION	

Jamie King Landscape Architect
22 Coonanga Road, Avalon, NSW, 2107
T: 0421 517 991
W: www.jamieking.com.au
E: jamie@jamieking.com.au

Planting Plan
1:100@A1 1:200@A3. Do not scale off plan

ID	Quantity	Latin Name	Common Name	Scheduled Size	Mature Height	Mature Spread
Alp nut	11	Alpinia nutans	Dwarf Ginger	200mm	0.9 - 1.5m	0.9 - 1.2m
Ang cos	1	Angophora costata	Sydney Red Gum, Smooth-barked Apple	75lt	15 - 20m	6 - 10m
Ban eri 'BA'	3	Banksia ericifolia 'Bronzed Aussie'	Banksia 'Bronzed Aussie'	200mm	1 - 3m	1 - 3m
Bal int	3	Banksia integrifolia	Coastal Banksia	25lt	8 - 12m	3.5 - 6m
Ban int 'RC'	4	Banksia integrifolia 'Roller Coaster'	Banksia 'Roller Coaster'	200mm	1 - 3m	1 - 3m
BanSer	1	Banksia serrata	Banksia serrata	200mm	8 - 12m	3.5 - 6m
Ban spi 'BC'	27	Banksia spinulosa 'Birthday Candles'	Banksia 'Birthday Candles'	200mm	0.5 - 1m	0.5 - 1m
Cor alb	16	Correa alba	White Correa	200mm	0.9 - 1.5m	0.9 - 1.2m
Ela ret	13	Elaeocarpus reticulatus	Blueberry Ash	25lt	5 - 10m	3.5 - 6m
Fes gla	47	Festuca glauca	Blue Fescue	150mm	0.45 - 0.6m	0.6 - 0.9m
Loma lon	70	Lomandra longifolia	Spiny-headed Mat-Rush	150mm	0.75 - 0.9m	0.9 - 1.2m
Loma tan	103	Lomandra longifolia 'Tanika'	Spiny-headed mat rush	150mm	0.45 - 0.6m	0.6 - 0.9m
Pan tec	2	Pandanus tectorius	Pandanus (Screwpine)	100lt	3 - 6m	3 - 6m
Syz pan 'BB'	30	Syzygium paniculatum 'Backyard Bliss'	Lillypilly 'Backyard Bliss'	200mm	5 - 10m	6 - 10m
West fru	9	Westringia fruticosa	Coastal Rosemary	150mm	0.9 - 1.5m	0.9 - 1.2m



F	01/02/24	DRAFT issue for review.
E	25/08/23	DRAFT issue for review.
D	16/08/23	DRAFT issue for review.
C	11/08/23	DRAFT issue for review.
B	09/08/23	DRAFT issue for review.
A	24/07/23	DRAFT issue for review.

Notes:
>Do not scale off plan.
>Contractors to check all measurements onsite before quoting or commencing work.
>If abnormalities arise, contact the Landscape Architect.
>This design is copyright and is not to be reproduced in anyway without written consent of Jamie King Landscape Architect.

ISSUE	DATE	REVISION	PROJECT #
PROJECT	212 Hudson Parade, Clareville		24002
CLIENT	Mr. V. & Mrs. J. Micallef	DATE # See above SCALE @ A1 See Plan	DWG # Sht-102
DWG	Planting Plan	DRAWN SA CHKD JK	REVISION

Jamie King Landscape Architect
22 Coonanga Road, Avalon, NSW, 2107
W: www.jamieking.com.au
T: 0421 517 991
E: jamie@jamieking.com.au



JAMIE KING
LANDSCAPE ARCHITECT
DESIGN ● APPROVE ● MANAGE

