


Advance Building Approvals Pty Ltd
This document is referred to in
☐ Construction Certificate
☒ Complying Development Certificate
No. CF09/105CD01
Accredited Certifier: Harry Cheuk
Registration No. BPB0060
Signed: [Signature] Date: 12/5/09

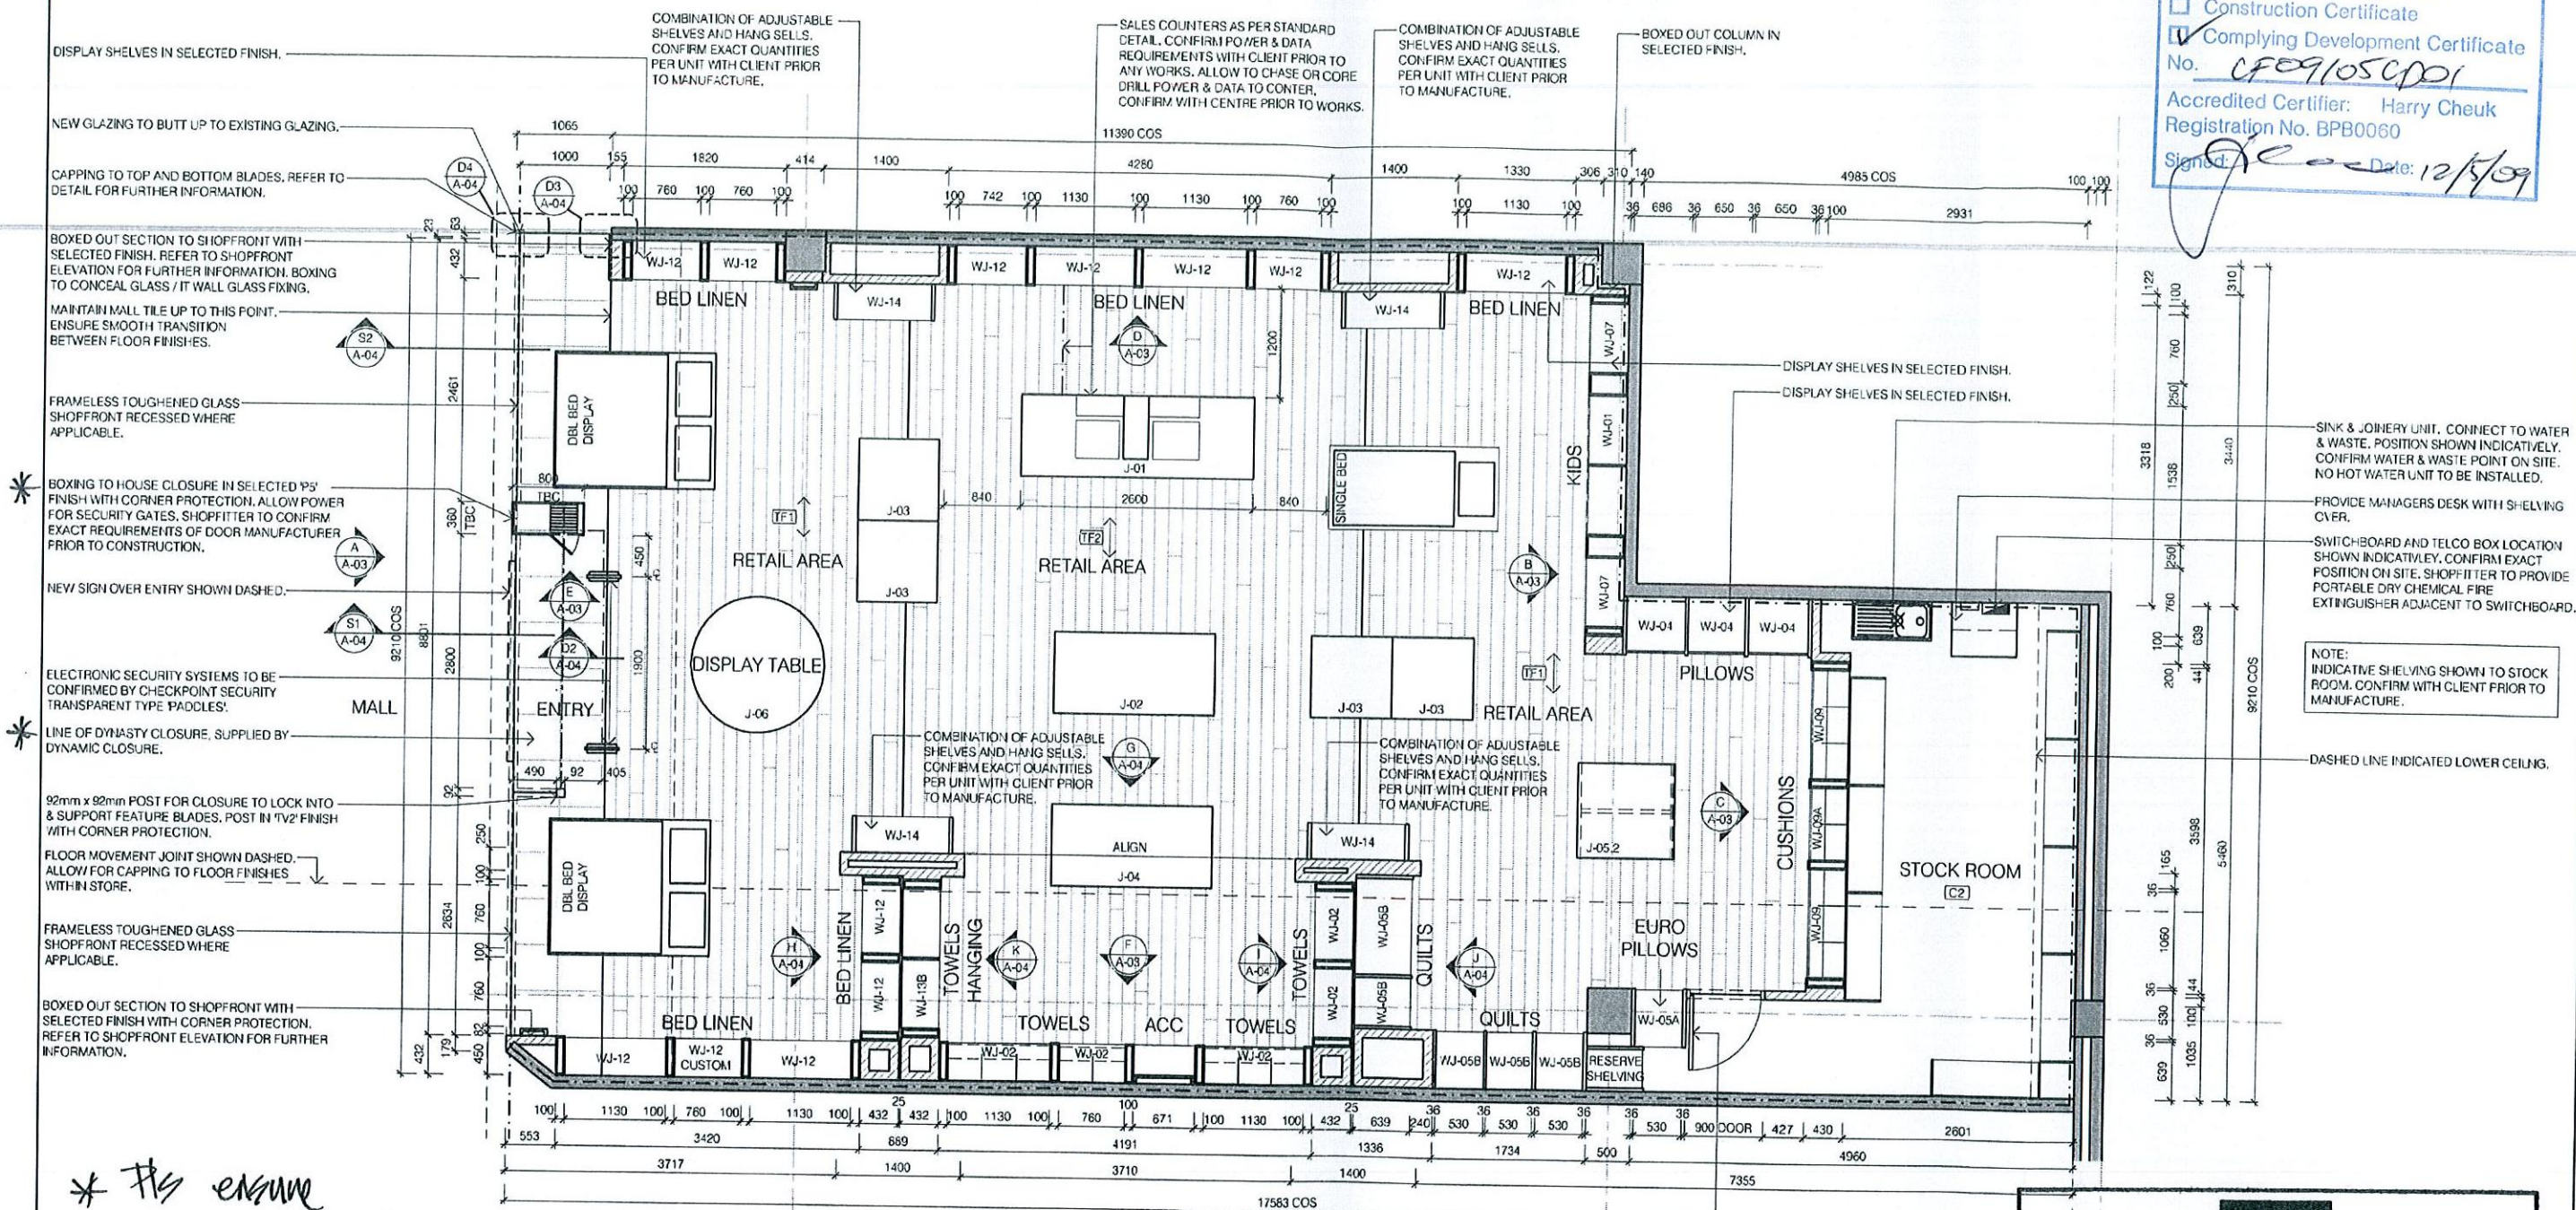


* This ensure
min requirement of
Dynamic 'Diversity' 9100
or similar with pass
inserts

* Please note that floor ramping will not be approved flooring is to be topped flush with terrazzo.

The image shows the top portion of a document. On the left, there is a vertical line with a small horizontal tick mark. To the right of this is a dark square logo containing a white circular emblem with a stylized 'S' shape inside. Below the logo, the word 'Stockland' is printed in a white, sans-serif font. Further down, the text 'DESIGN DRAWINGS APPROVED' is printed in large, bold, black capital letters. Below this, the words 'with Conditions' are printed in a smaller, bold, black font. At the bottom of this section, there is a line of text that reads 'Refer correspondence dated' followed by a date '1 May 2009' written in cursive. Below the date, the word 'Signed' is printed, followed by a line of text that is partially obscured by a large, stylized signature.

Advance Building Approvals Pty Ltd
This document is referred to in
Construction Certificate
Complying Development Certificate
Accredited Certifier: Harry Cheuk
Registration No. BPB0060
Signed: [Signature] Date: 12/5/09

ELEVATION
A-01 Scale 1:50

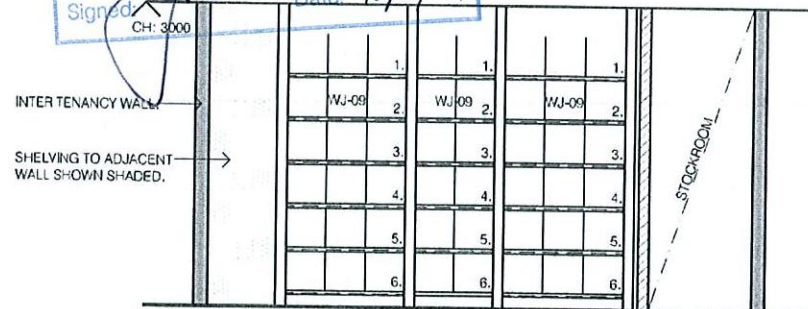

ELEVATION
C-01 Scale 1:50

CUSHIONS	
WALL (GENERAL)	(P6)
WALL (IN PORTAL)	NIL
PORTAL	NIL
FINS	(P10)
SHELVES	(L1)

BOXING ABOVE DISPLAY SHELVES.
EXISTING MALL BULK-HEAD ABOVE.
FEATURE BLADE TO SHOPFRONT.
TOUGHENED GLASS RECESSED ALL SIDES TO SUPPORT SIGNAGE AND BLADE DETAIL.
BOXED OUT CORNER IN SELECTED FINISH.
SHELVING TO BED LINEN AREA IN SELECTED FINISH.
FEATURE BLADE TO SHOPFRONT.
BUILD FLOOR LEVEL UP TO MALL LEVEL. FINISH SMOOTH AND FREE OF TRIP HAZARDS.

ELEVATION
D-01 Scale 1:50

BED LINEN	
WALL (GENERAL)	(P4)
WALL (IN PORTAL)	NIL
PORTAL	NIL
FINS	(P11)
SHELVES	(L2)

TIMBER PANELLING TO FACE OF WALL BEYOND SHELVING WITH SELECTED FINISH. LINES INDICATE DIRECTION OF PANELLING. TWO HANG RAILS PER WJ-14 UNIT.

BED LINEN	
WALL (GENERAL)	(P6)
WALL (IN PORTAL)	NIL
PORTAL	NIL
FINS	(P11)
SHELVES	(L2)

TIMBER PANELLING TO FACE OF WALL BEYOND SHELVING WITH SELECTED FINISH. LINES INDICATE DIRECTION OF PANELLING. TWO HANG RAILS PER WJ-14 UNIT.


BED LINEN	
WALL (GENERAL)	(P4)
WALL (IN PORTAL)	NIL
PORTAL	NIL
FINS	(P11)
SHELVES	(L2)

DESIGN DRAWINGS APPROVED with Conditions
Refer correspondence dated 11/11/09
Signed: [Signature]

ELEVATION
B-01 Scale 1:50

KIDS LINEN	
WALL (GENERAL)	(P8)
WALL (IN PORTAL)	(P8)
PORTAL	(P3)
FINS	(P3)
SHELVES	(P3)

ELEVATION
E-01 Scale 1:50

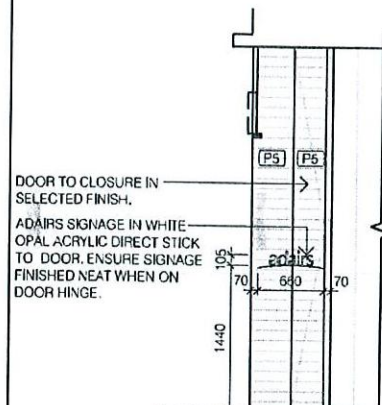

EURO PILLOWS	
WALL (GENERAL)	(P4)
WALL (IN PORTAL)	NIL
PORTAL	NIL
FINS	(P11)
SHELVES	(L1)

ELEVATION
F-01 Scale 1:50

DOOR WITH AUTO CLOSER THRU TO STOCK ROOM IN SEMI GLOSS PAINT FINISH TO MATCH 'P4'. ALLOW FOR TRANSITION STRIP BETWEEN FINISHES.

QUILTS	
WALL (GENERAL)	(P4)
WALL (IN PORTAL)	NIL
PORTAL	NIL
FINS	(P11)
SHELVES	(L1)

BOXING WITH MIRROR LAMINATE TO FACE & CHROME TO RECESSED STRIPPING. ALLOW FOR CHROME STRIPPING ARMS WITH RUBBER BUMPERS AND GLASS SHELVES. SHELVES TO HAVE RADIAL CURVE TO CORNERS.

TOWELS	
WALL (GENERAL)	(P8)
WALL (IN PORTAL)	NIL
PORTAL	NIL
FINS	(P11)
SHELVES	(P3)

BED LINEN	
WALL (GENERAL)	(P6)
WALL (IN PORTAL)	NIL
PORTAL	NIL
FINS	(P11)
SHELVES	(L2)

BOXING ABOVE DISPLAY SHELVES.
EXISTING MALL BULK-HEAD ABOVE.
FEATURE BLADE TO SHOPFRONT.
WALL HANG RAIL, TBC ADAIRS.
TOUGHENED GLASS RECESSED ALL SIDES TO SUPPORT SIGNAGE AND BLADE DETAIL.
BOXED OUT CORNER IN SELECTED FINISH.
SHELVING TO BED LINEN AREA IN SELECTED FINISH.
FEATURE BLADE TO SHOPFRONT.
BUILD FLOOR LEVEL UP TO MALL LEVEL. FINISH SMOOTH AND FREE OF TRIP HAZARDS.

1. Drawings are the property of Edge. All drawings are to be used for the purpose intended only. No part of this drawing may be reproduced without the written consent of Edge. 2. Drawings are to be used for the purpose intended only. 

client	ADAIRS	drawn by	A2
project	SHOP 019/020 STOCKLAND BALGOWLAH - SYD	checked by	A-03
drawn by	ELEVATIONS	date	17.04.09
scale	1:50	status	FOR CONSTRUCTION
date	17.04.09	drawn by	RO

APPROVAL ISSUE
NOT FOR CONSTRUCTION

edge