



Warehouse Unit 11
Proposed Development

Orlando Road

Inman Road


South Creek Road


Proposed Facility for Precision Golf

Unit 11, Northern Beaches Business Park




DRAWING TITLE
Location Plan

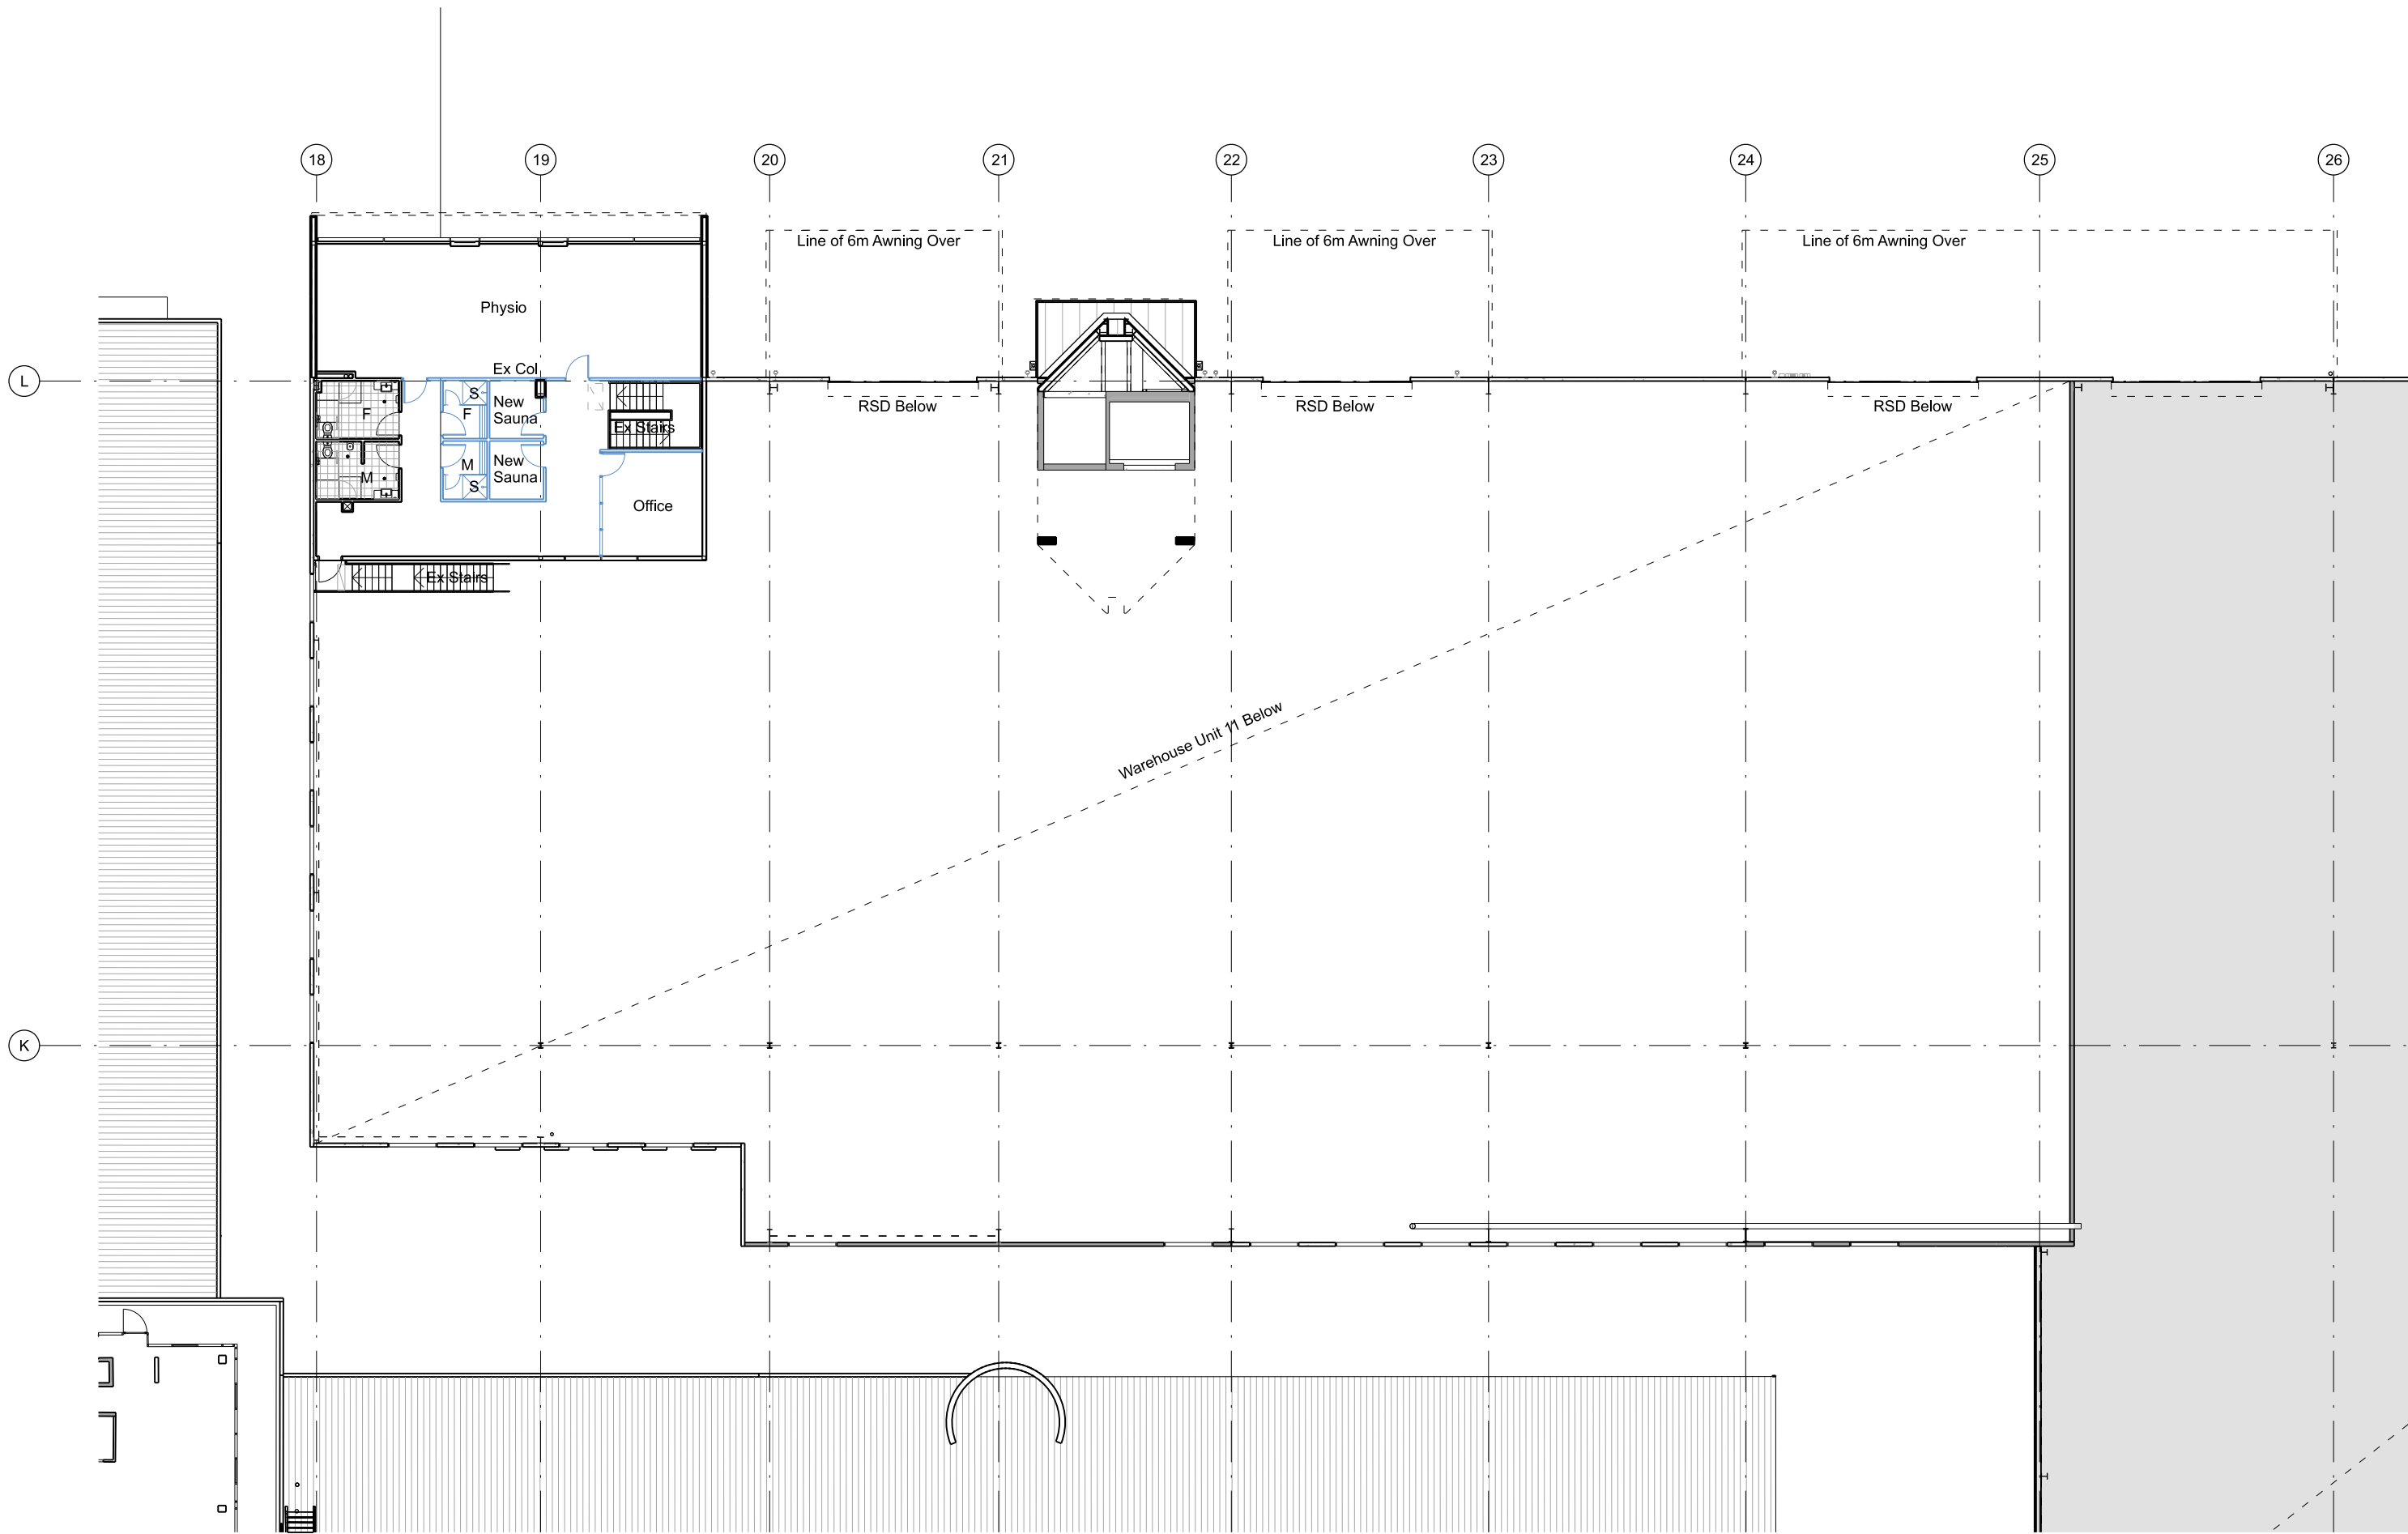

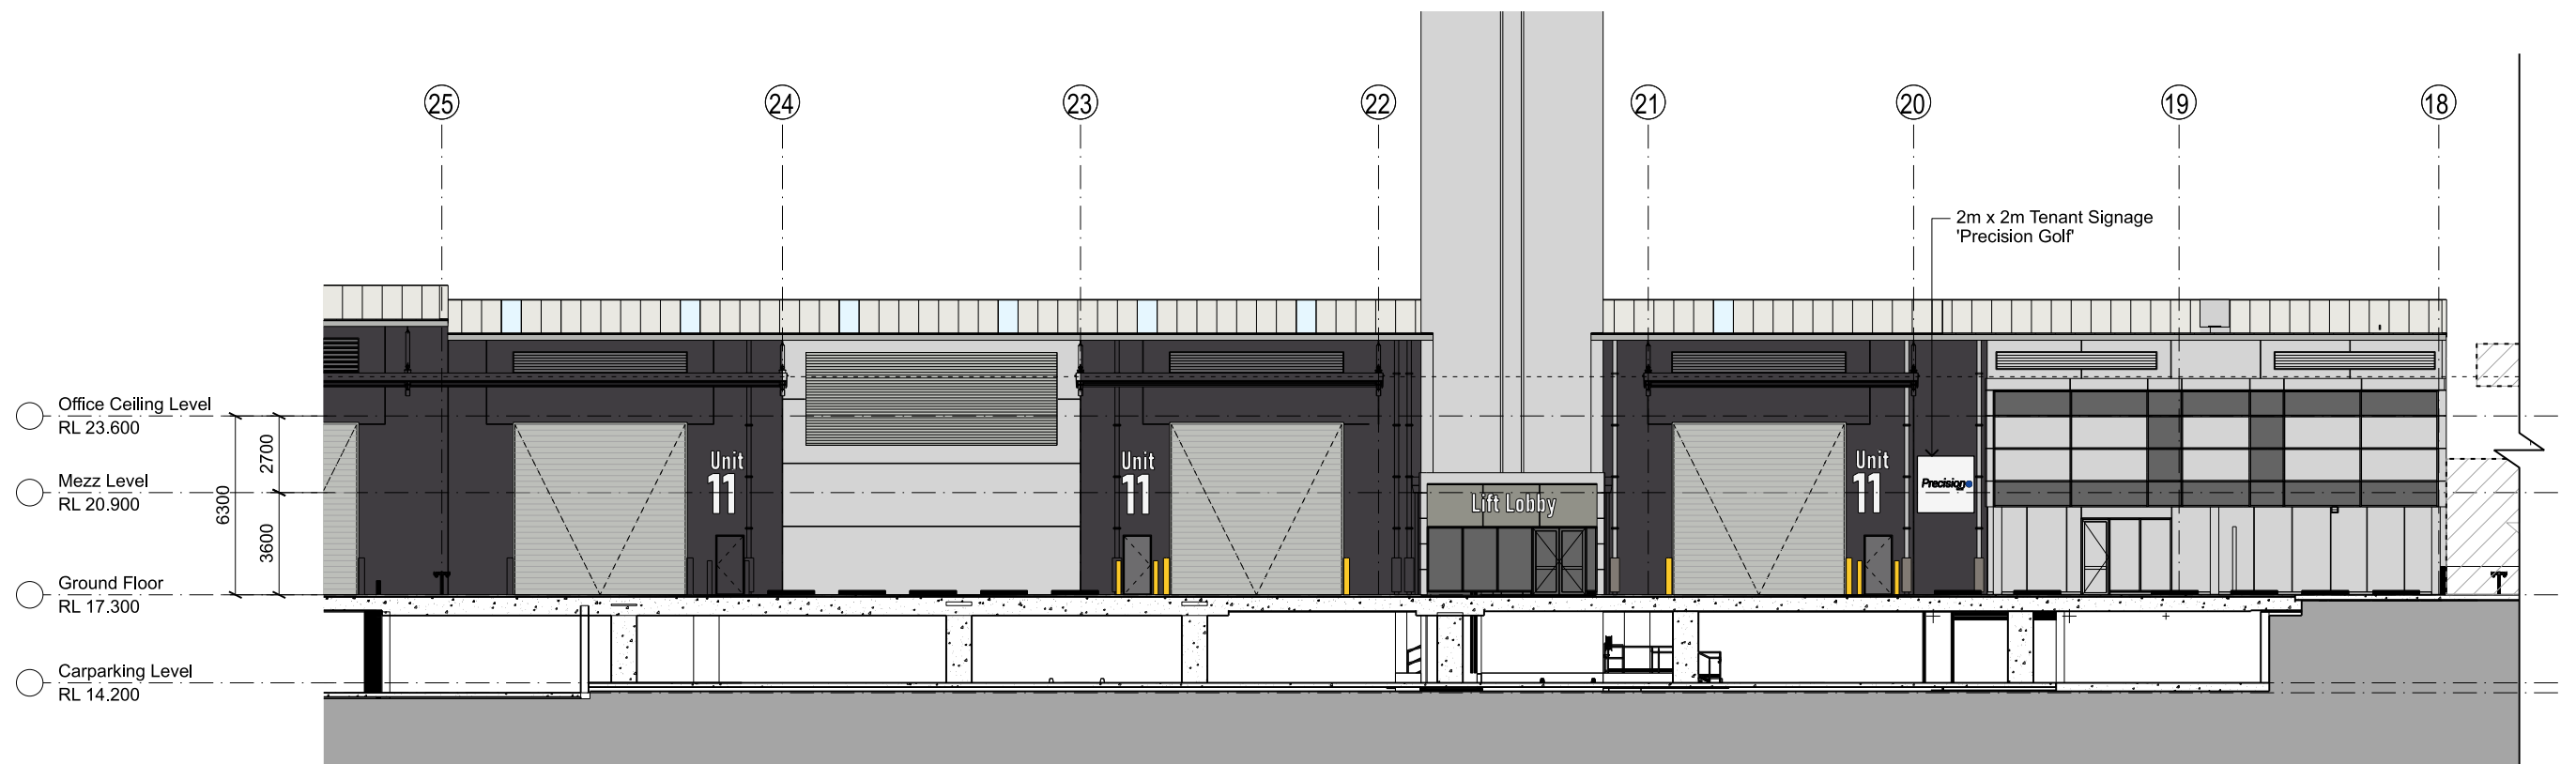

01
DA04

Elevation East

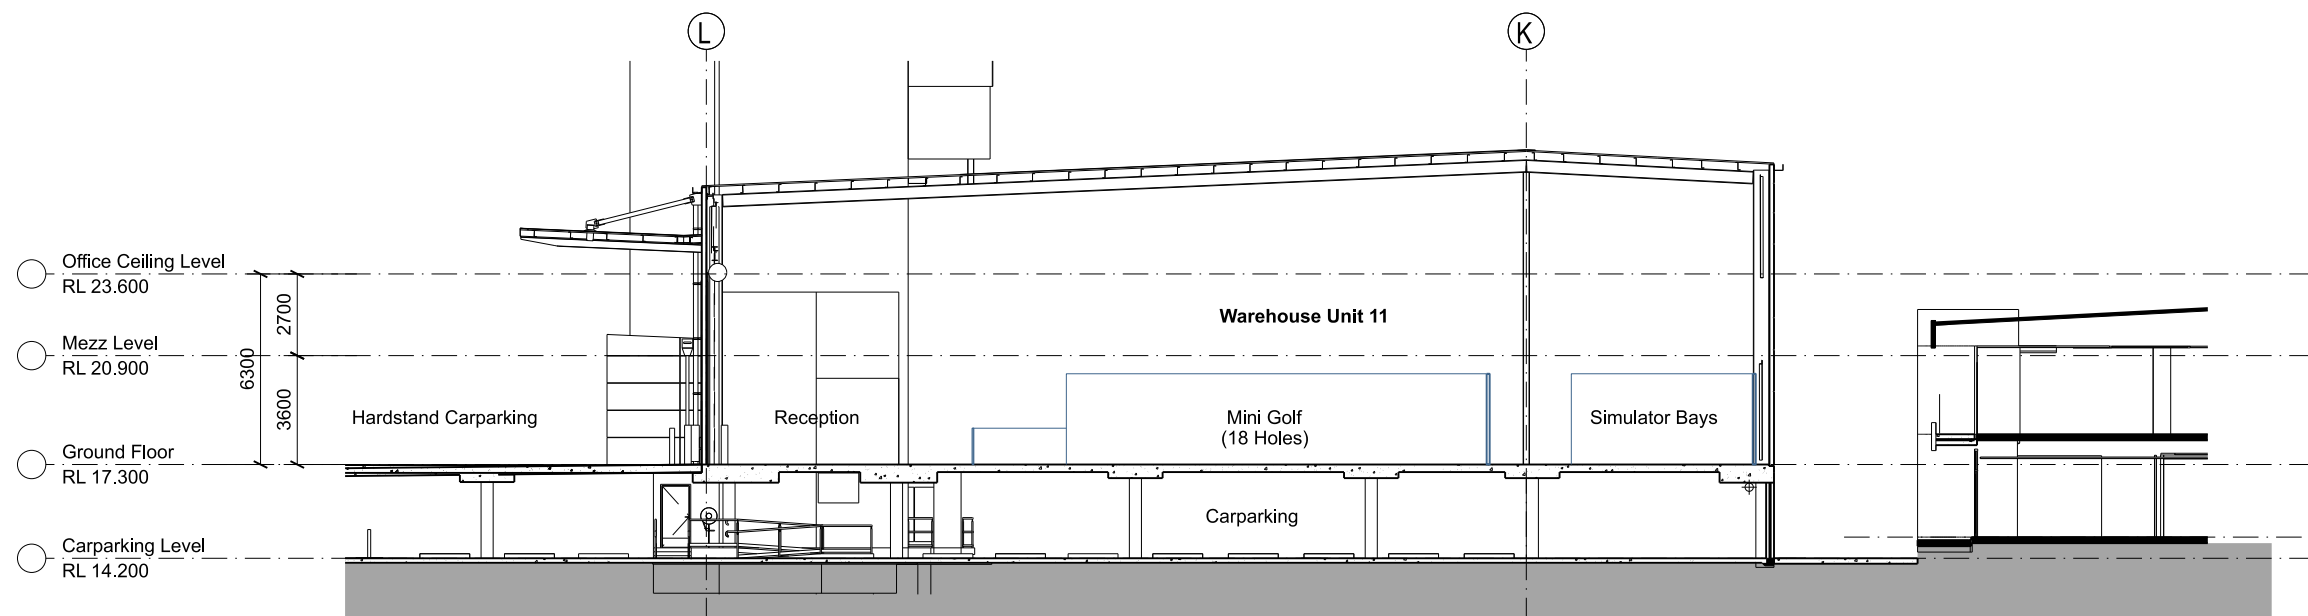

02
DA04

Section