


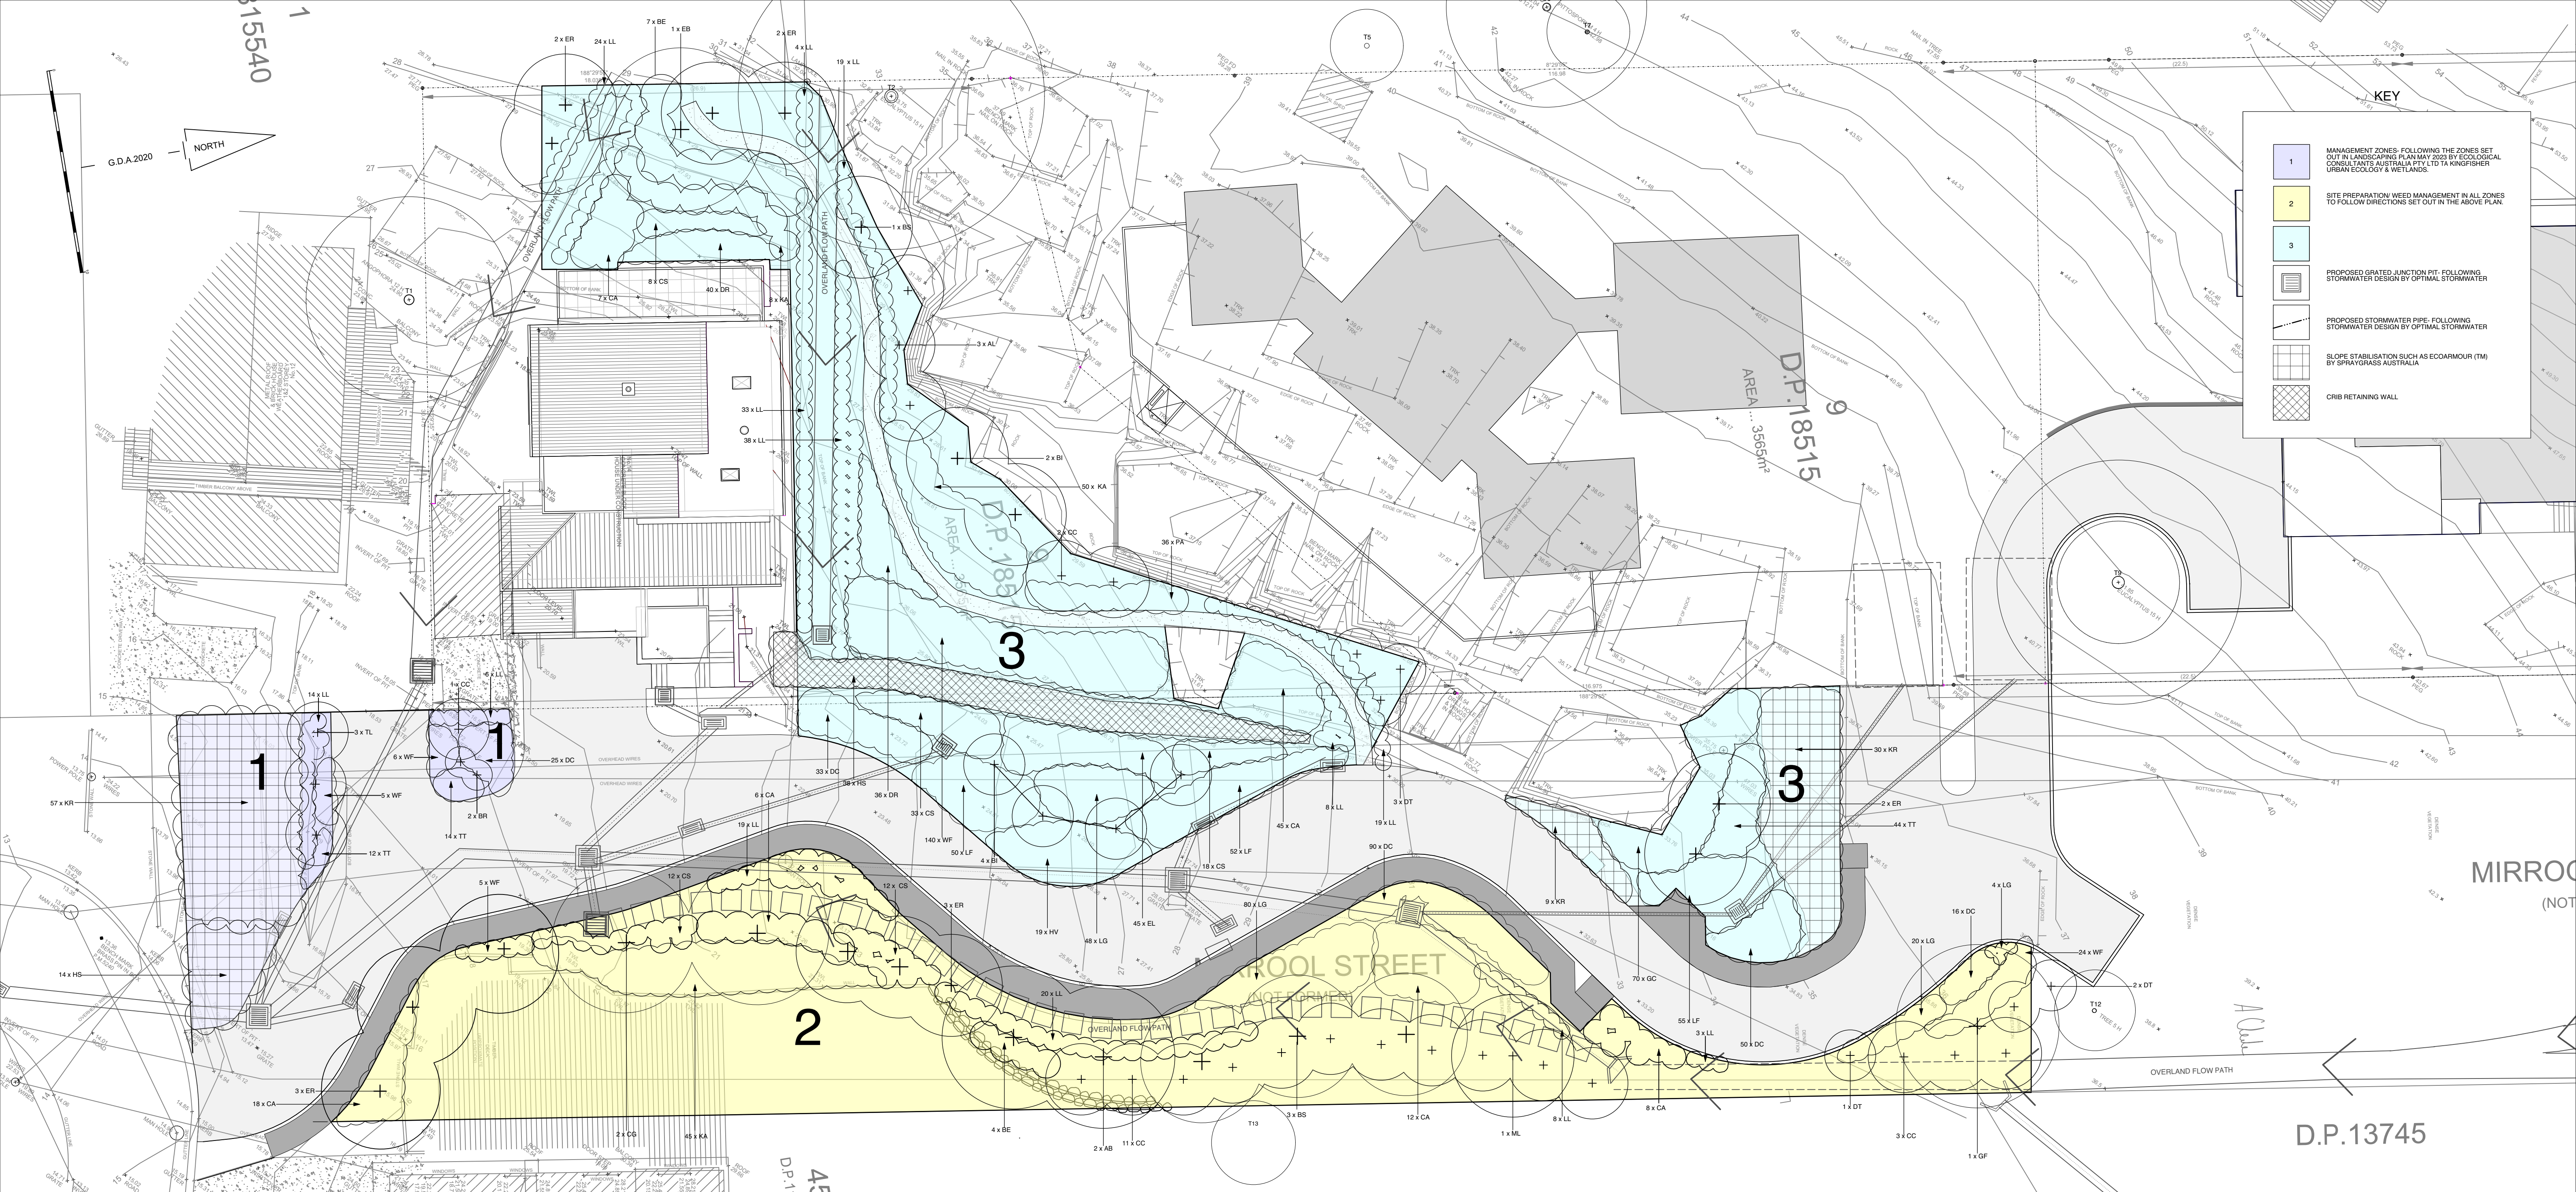

MANAGEMENT ZONE PLANT SCHEDULES

(NOTE: SPECIES SELECTION BROADLY FOLLOWS LANDSCAPING PLAN MAY 2023 BY ECOLOGICAL CONSULTANTS AUSTRALIA PTY LTD TA KINGFISHER URBAN ECOLOGY & WETLANDS.)

ZONE 1

CODE	PLANT NAME	AV. MATURE HT.	No.	POT SIZE (mm)
GRASSES/ FORBS/ VINES				
DC	Dianella caerulea	0.6m	25	tube
HS	Hibbertia scandens	groundcover	14	tube
KR	Kennedia rubicunda	groundcover	57	tube
LL	Lomandra longifolia	0.8m	22	tube
TT	Themeda triandra	0.6m	26	tube
SHRUBS				
BR	Banksia robur	2m	2	200
CC	Callistemon citrinus	4m	1	200
WF	Westringia fruticosa	1m	1	tube
TREES				
TL	Tristaniopsis laurina	6m	3	200

ZONE 2

CODE	PLANT NAME	AV. MATURE HT.	No.	POT SIZE (mm)
GRASSES/ FORBS/ VINES				
DC	Dianella caerulea	0.6m	106	tube
LG	Lomandra glauca	0.4m	104	tube
LL	Lomandra longifolia	0.8m	50	tube
SHRUBS				
BE	Banksia ericifolia	3m	4	tube
CC	Callistemon citrinus	4m	14	tube
CA	Correa alba	1.5m	44	tube
CS	Crowea saligna	0.9m	24	tube
DT	Dodonaea triquetra	2.5m	3	tube
KA	Kunzea ambigua	2.5m	45	tube
WF	Westringia fruticosa	1m	29	tube
TREES				
AB	Angophora bakeri	10m	2	200
BS	Banksia serrata	5m	3	200
CG	Ceratopetalum gummiferum	6m	2	200
ER	Elaeocarpus reticulatus	6m	6	200
GF	Glochidion ferdinandi	8m	1	200
ML	Melaleuca linariifolia	10m	1	200

ZONE 3

POT SIZE	PLANT NAME	AV. MATURE HT.	No.	POT SIZE (mm)
GRASSES/ FORBS/ VINES				
DC	Dianella caerulea	0.6m	83	tube
DR	Dianella revoluta	0.6m	76	tube
GC	Gahnia clarkei	1.5m	70	tube
HV	Hardenbergia violacea	groundcover	19	tube
HS	Hibbertia scandens	groundcover	38	tube
KR	Kennedia rubicunda	groundcover	39	tube
LG	Lomandra glauca	0.3m	48	tube
LF	Lomandra filiformis	0.5m	157	tube
LL	Lomandra longifolia	0.8m	145	tube
PA	Poa affinis	0.8m	36	tube
TT	Themeda triandra	0.6m	44	tube
SHRUBS				
AL	Acacia longifolia	3m	3	tube
BE	Banksia ericifolia	2.5m	7	tube
CC	Callistemon citrinus	4m	2	tube
CA	Correa alba	1.5m	52	tube
CS	Crowea saligna	0.9m	59	tube
DT	Dodonaea triquetra	2.5m	3	tube
EL	Epacris longiflora	1m	45	tube
KA	Kunzea ambigua	2.5m	58	tube
WF	Westringia fruticosa	1m	140	tube
TREES				
BJ	Banksia integrifolia	4m	6	200
BS	Banksia serrata	5m	1	200
ER	Elaeocarpus reticulatus	6m	6	200
EB	Eucalyptus botryoides	35m	1	200

NOTE: CIVIL & DRAINAGE WORKS AS
DETAILED BY OPTIMAL STORMWATER
Waste Management Plan 21P54_SK_C122/02

Drawn	CM	The Contractor is to check all dimensions from the actual work, verify design of structures in the drawings and seek instructions.
Date	12/10/23	Authority is required for any reproduction.
Checked		
Printed Date		This drawing is based on drawings by a. Kennedy, architect and is subject to copyright.
File Name	597	
Project	PROPOSED RESIDENTIAL DEVELOPMENT 14 MIRROOL STREET, NORTH NARRABEEN Mr Mick Wykrota	
Sheet Name	Planting plan	
Scales	1:150	Sheet A1
Drawing Number	597-L3	Revision Number B