


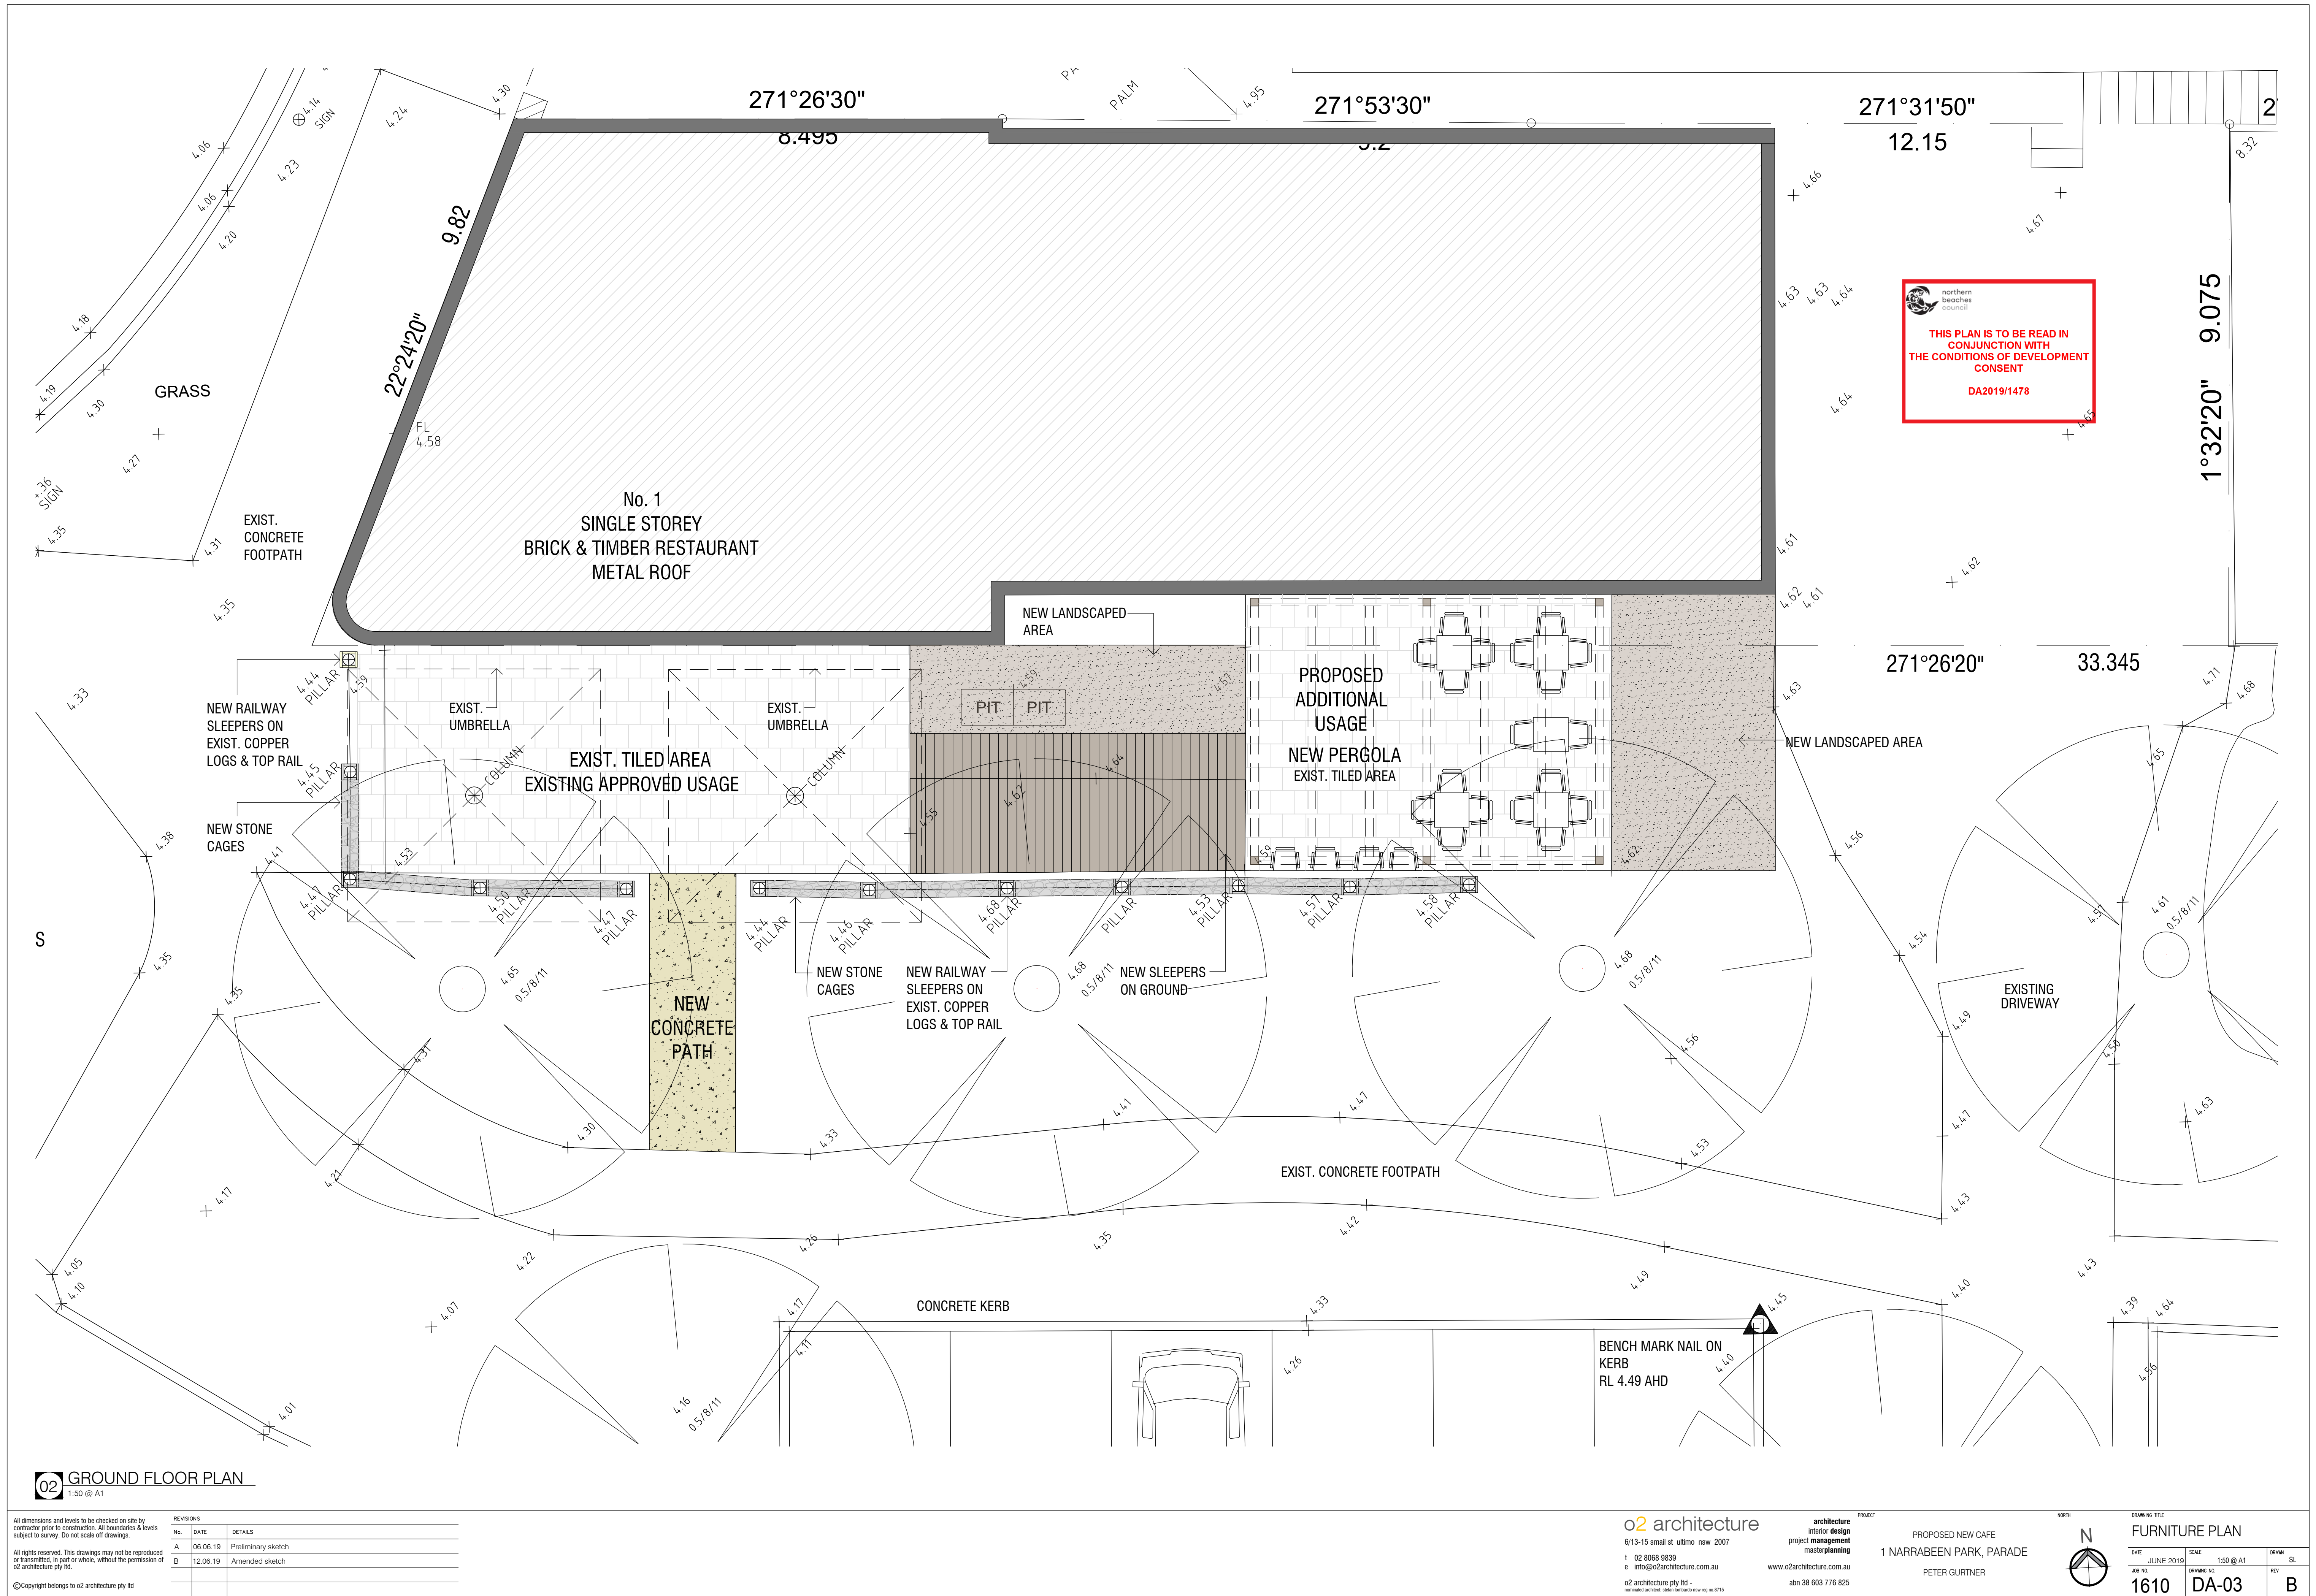

02 GROUND FLOOR PLAN

1:50 @ A1

REVISIONS		
No.	DATE	DETAILS
A	06.06.19	Preliminary sketch
B	12.06.19	Amended sketch

All dimensions and levels to be checked on site by contractor prior to construction. All boundaries & levels subject to survey. Do not scale off drawings.

All rights reserved. This drawings may not be reproduced or transmitted, in part or whole, without the permission of o2 architecture pty ltd.

©Copyright belongs to o2 architecture pty ltd

o2 architecture
6/13-15 small st ultimo nsw 2007
t 02 8068 9839
e info@o2architecture.com.au
o2 architecture pty ltd -
registered architect, interior architects nsw reg no 8715

architecture
interior design
project management
master planning
www.o2architecture.com.au
abn 38 603 776 825

PROJECT
PROPOSED NEW CAFE
1 NARRABEEN PARK, PARADE
PETER GURTNER



DRAWING TITLE		
DATE	SCALE	DRAWN
JUNE 2019	1:50 @ A1	SL
JOB NO.	DRAWING NO.	REV
1610	DA-03	B