


LAUDERDALE AVENUE

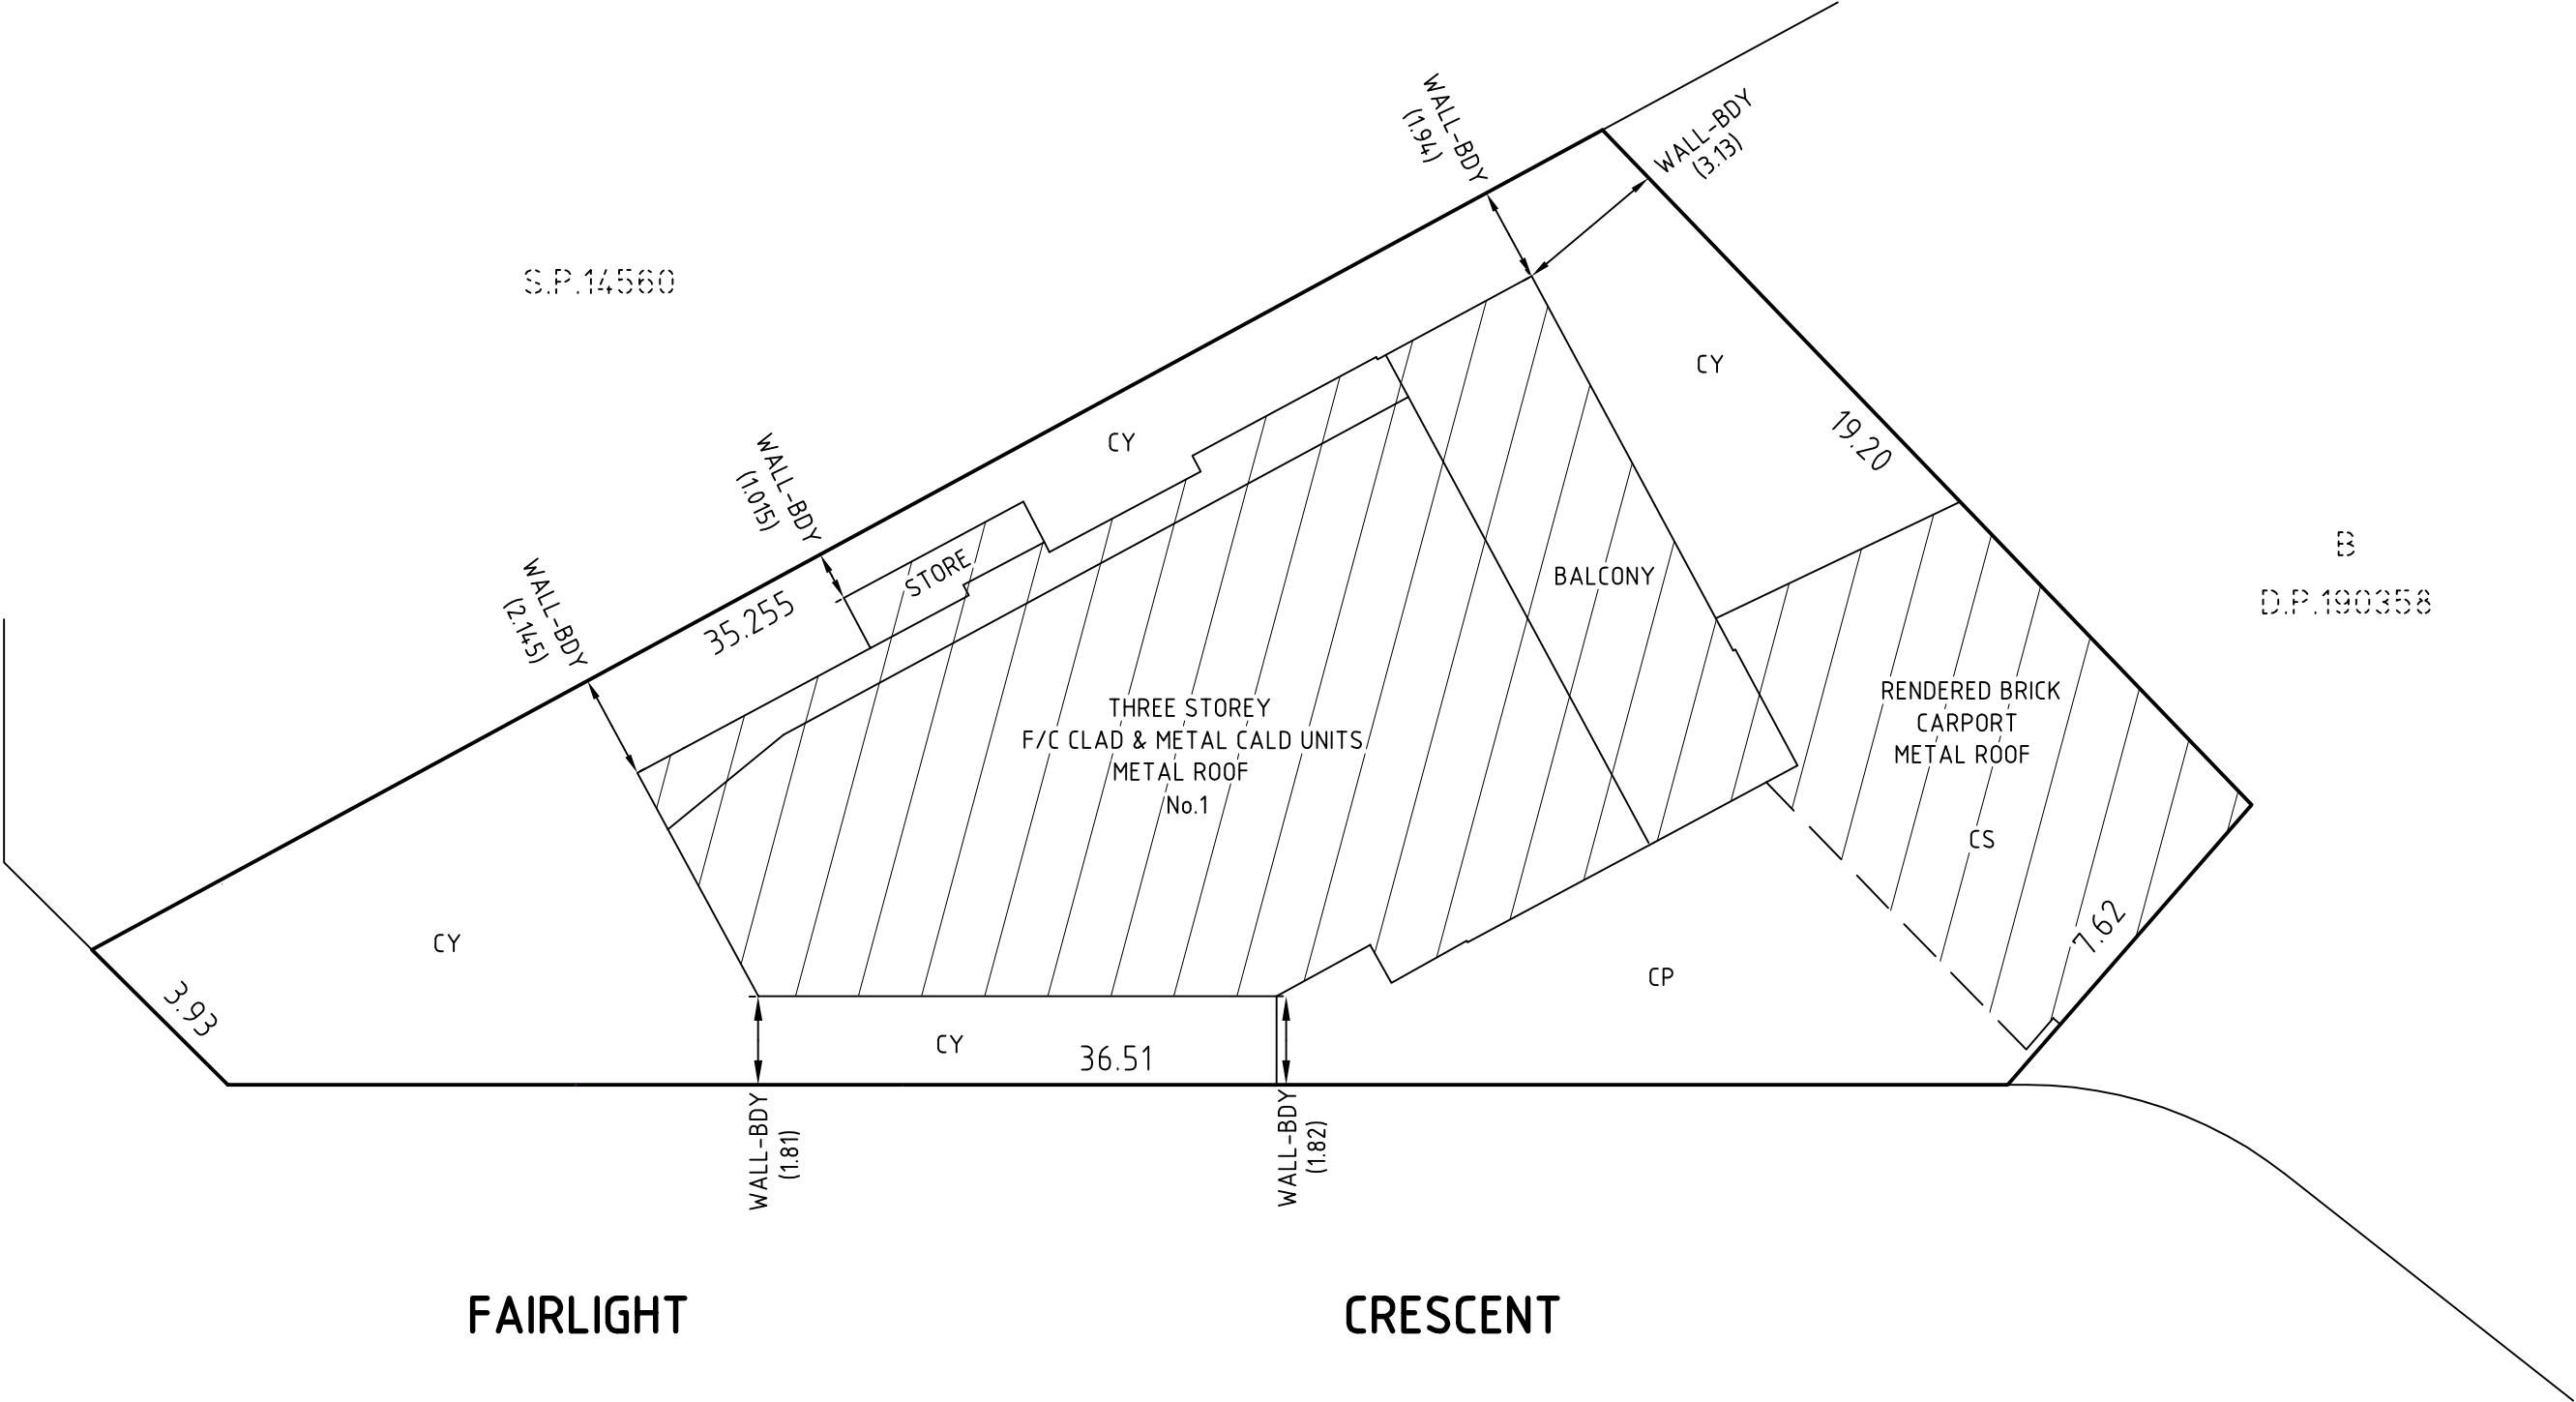

CP DENOTES COMMON PROPERTY
CS DENOTES CAR SPACE
CY DENOTES COURTYARD

LOCATION PLAN


PLAN OF SUBDIVISION OF LOT A IN DP342163
IDENTIFICATION SURVEY

L.G.A.: NORTHERN BEACHES
Locality: FAIRLIGHT
Reduction Ratio 1:150
Lengths are in metres.


Registered

JVURBAN PTY LTD survey
SP DRAFT DA01


10	20	30	40	50	60	Table of mm	100	110	120	130	140	150
----	----	----	----	----	----	-------------	-----	-----	-----	-----	-----	-----

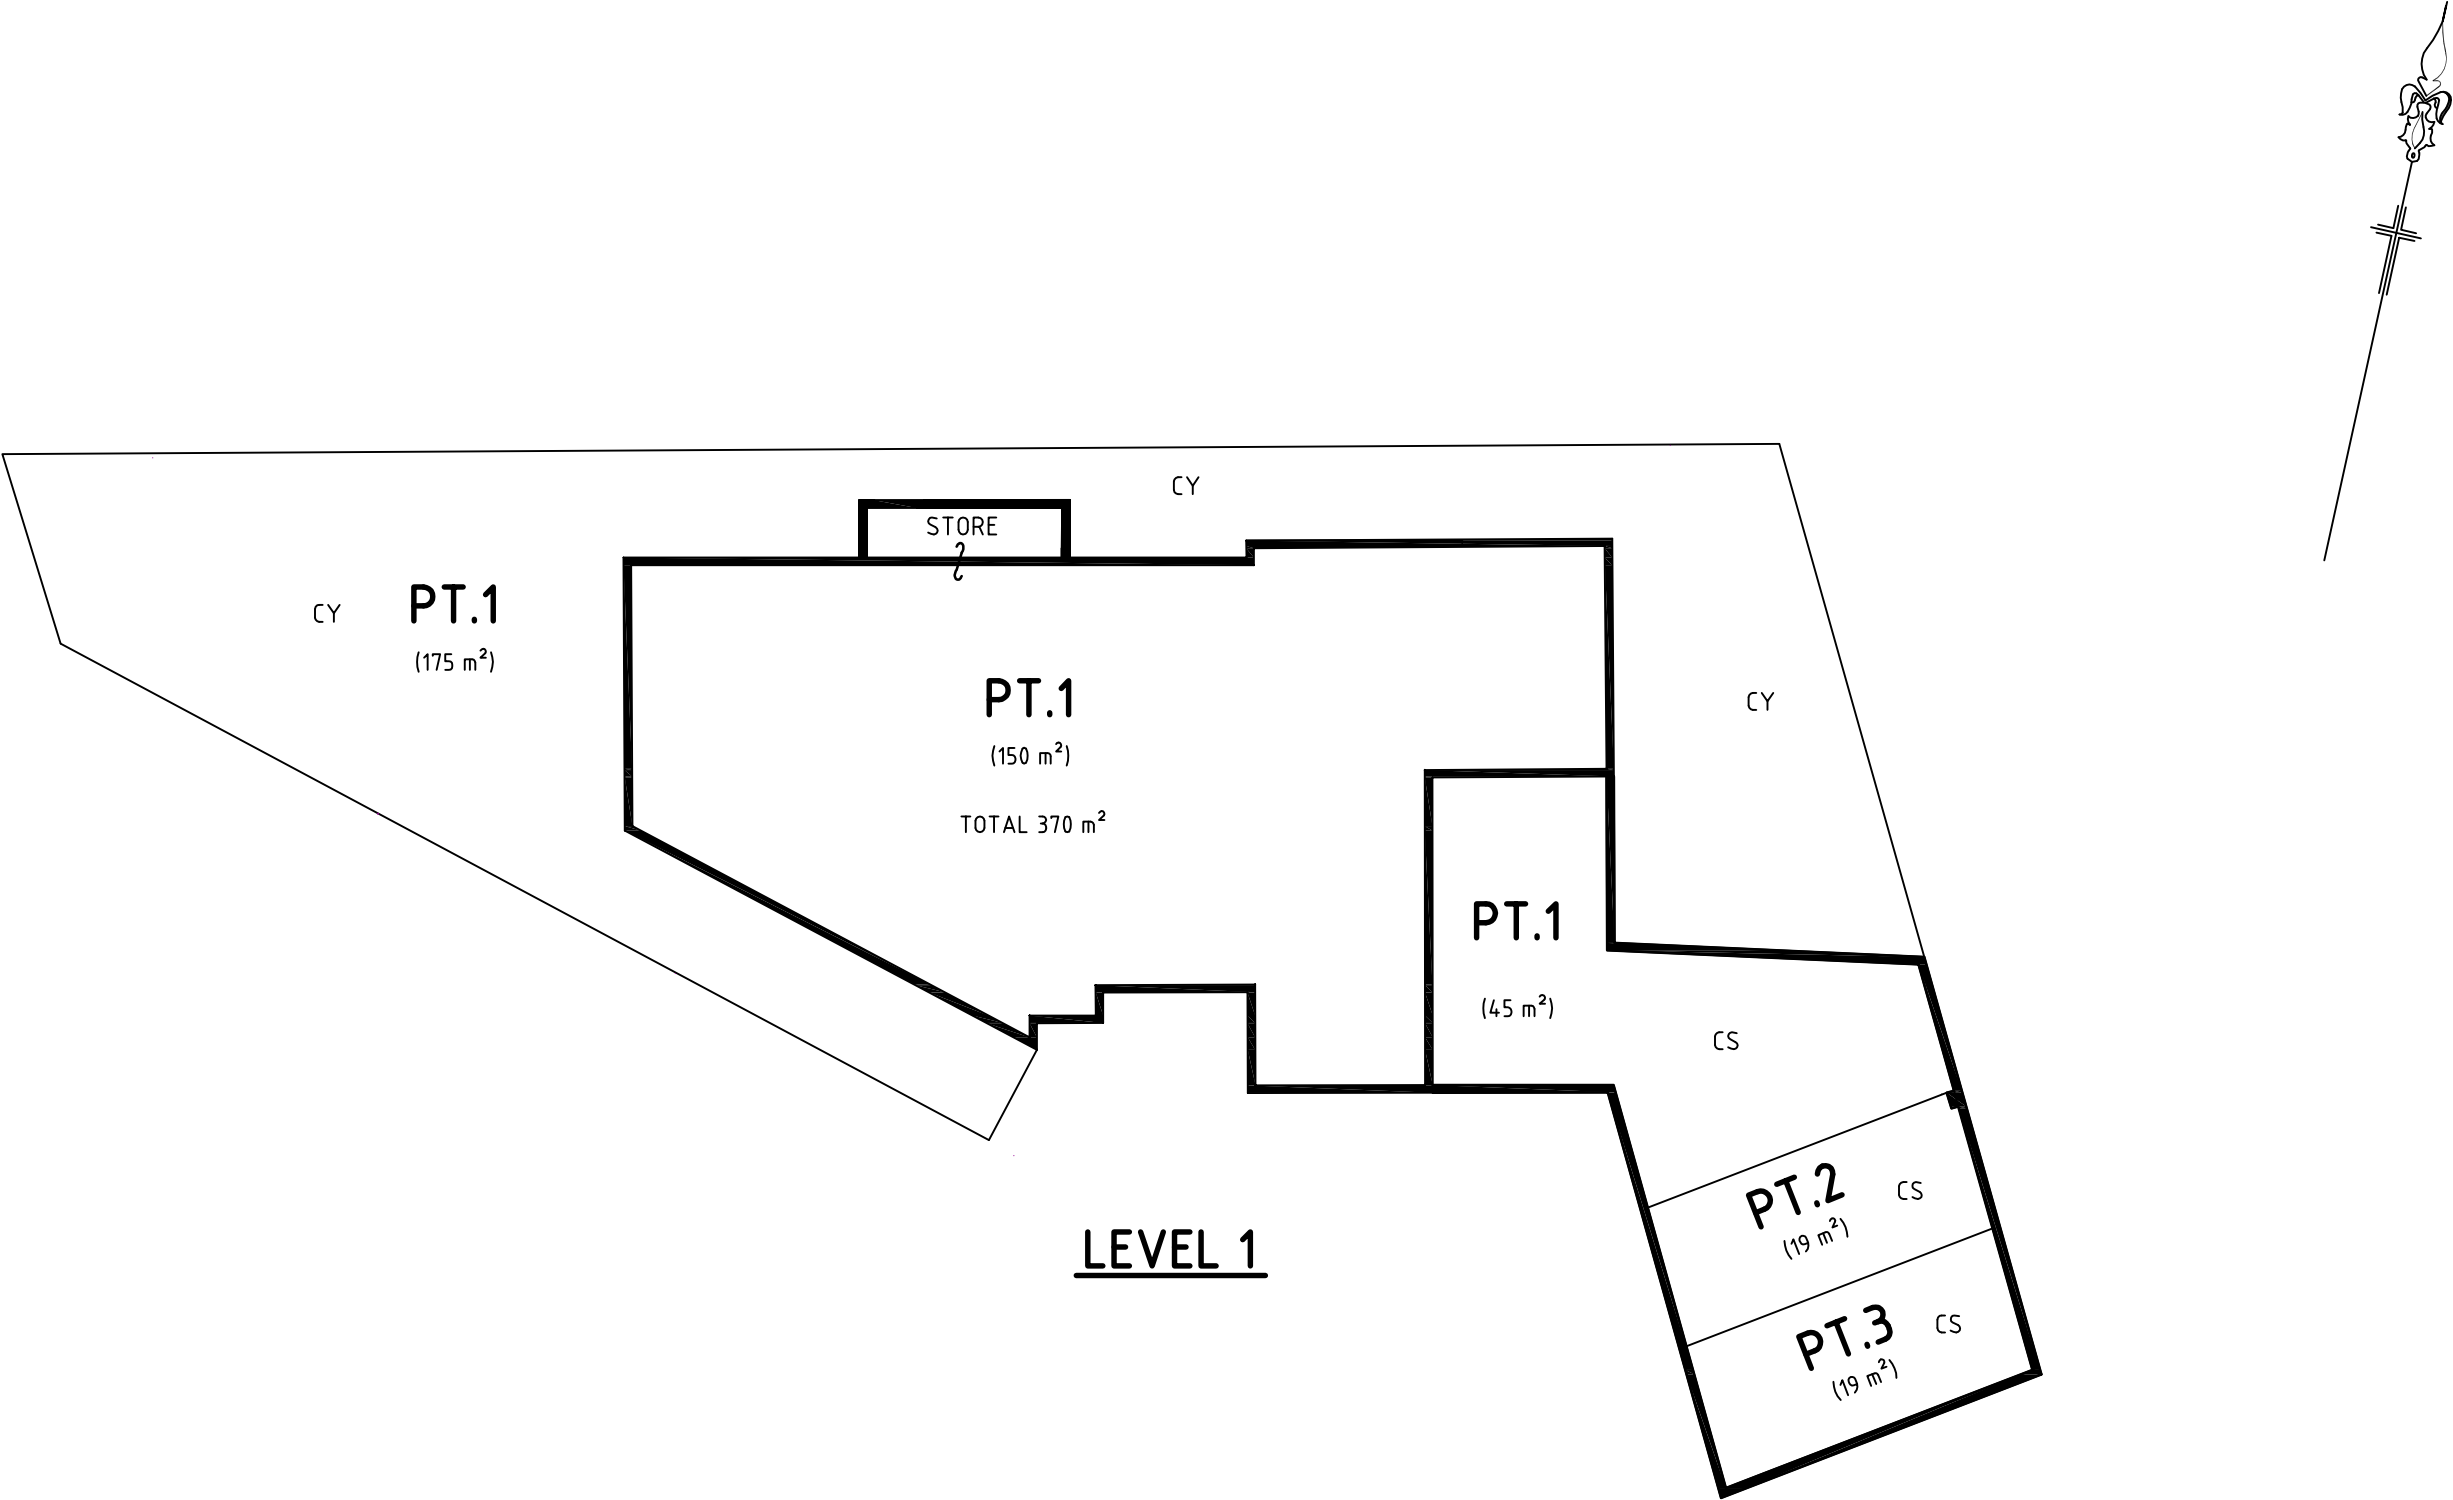

	10	20	30	40	50	60	Table of mm	100	110	120	130	140	150
--	----	----	----	----	----	----	-------------	-----	-----	-----	-----	-----	-----

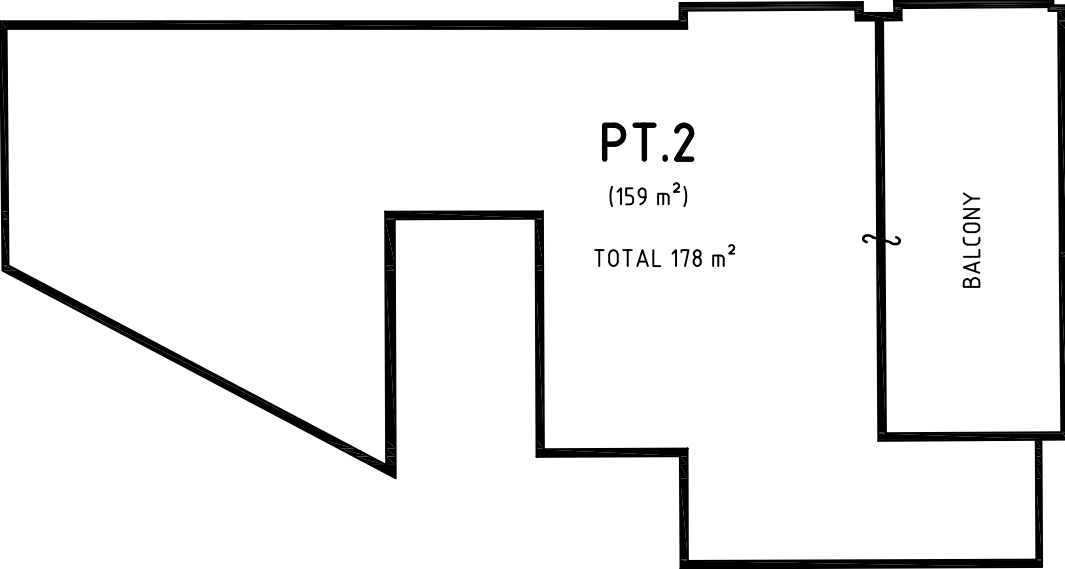

LEVEL 2

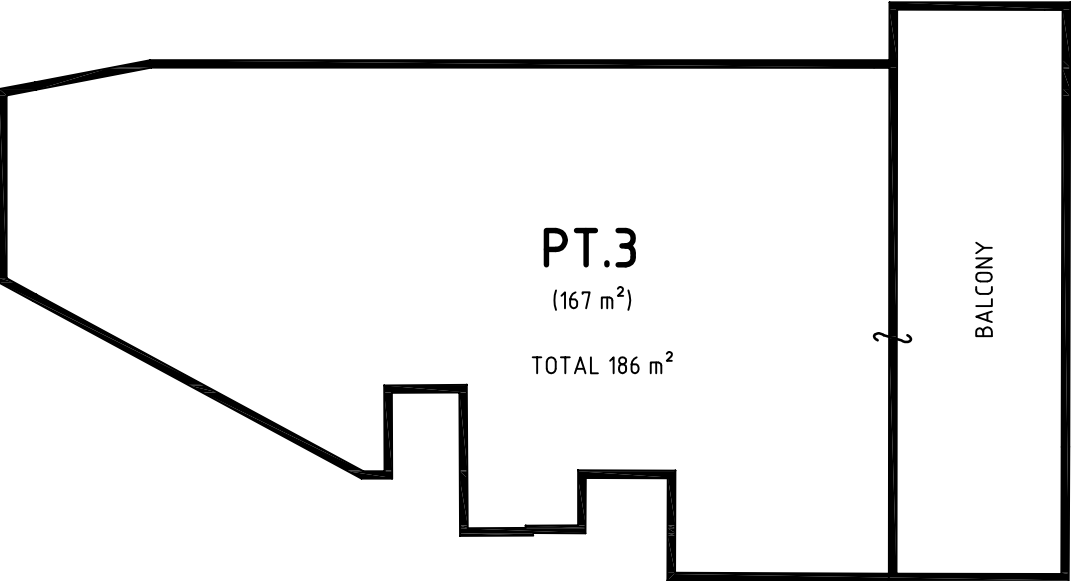

LEVEL 3

						PLAN OF SUBDIVISION OF LOT A IN DP342163						L.G.A.: NORTHERN BEACHES Locality: FAIRLIGHT Reduction Ratio 1:150 Lengths are in metres.						Registered	JVURBAN PTY LTD SP DRAFT DA03					
--	--	--	--	--	--	--	--	--	--	--	--	--	--	--	--	--	--	------------	----------------------------------	--	--	--	--	--

	10	20	30	40	50	60	Table of mm	100	110	120	130	140	150
--	----	----	----	----	----	----	-------------	-----	-----	-----	-----	-----	-----