


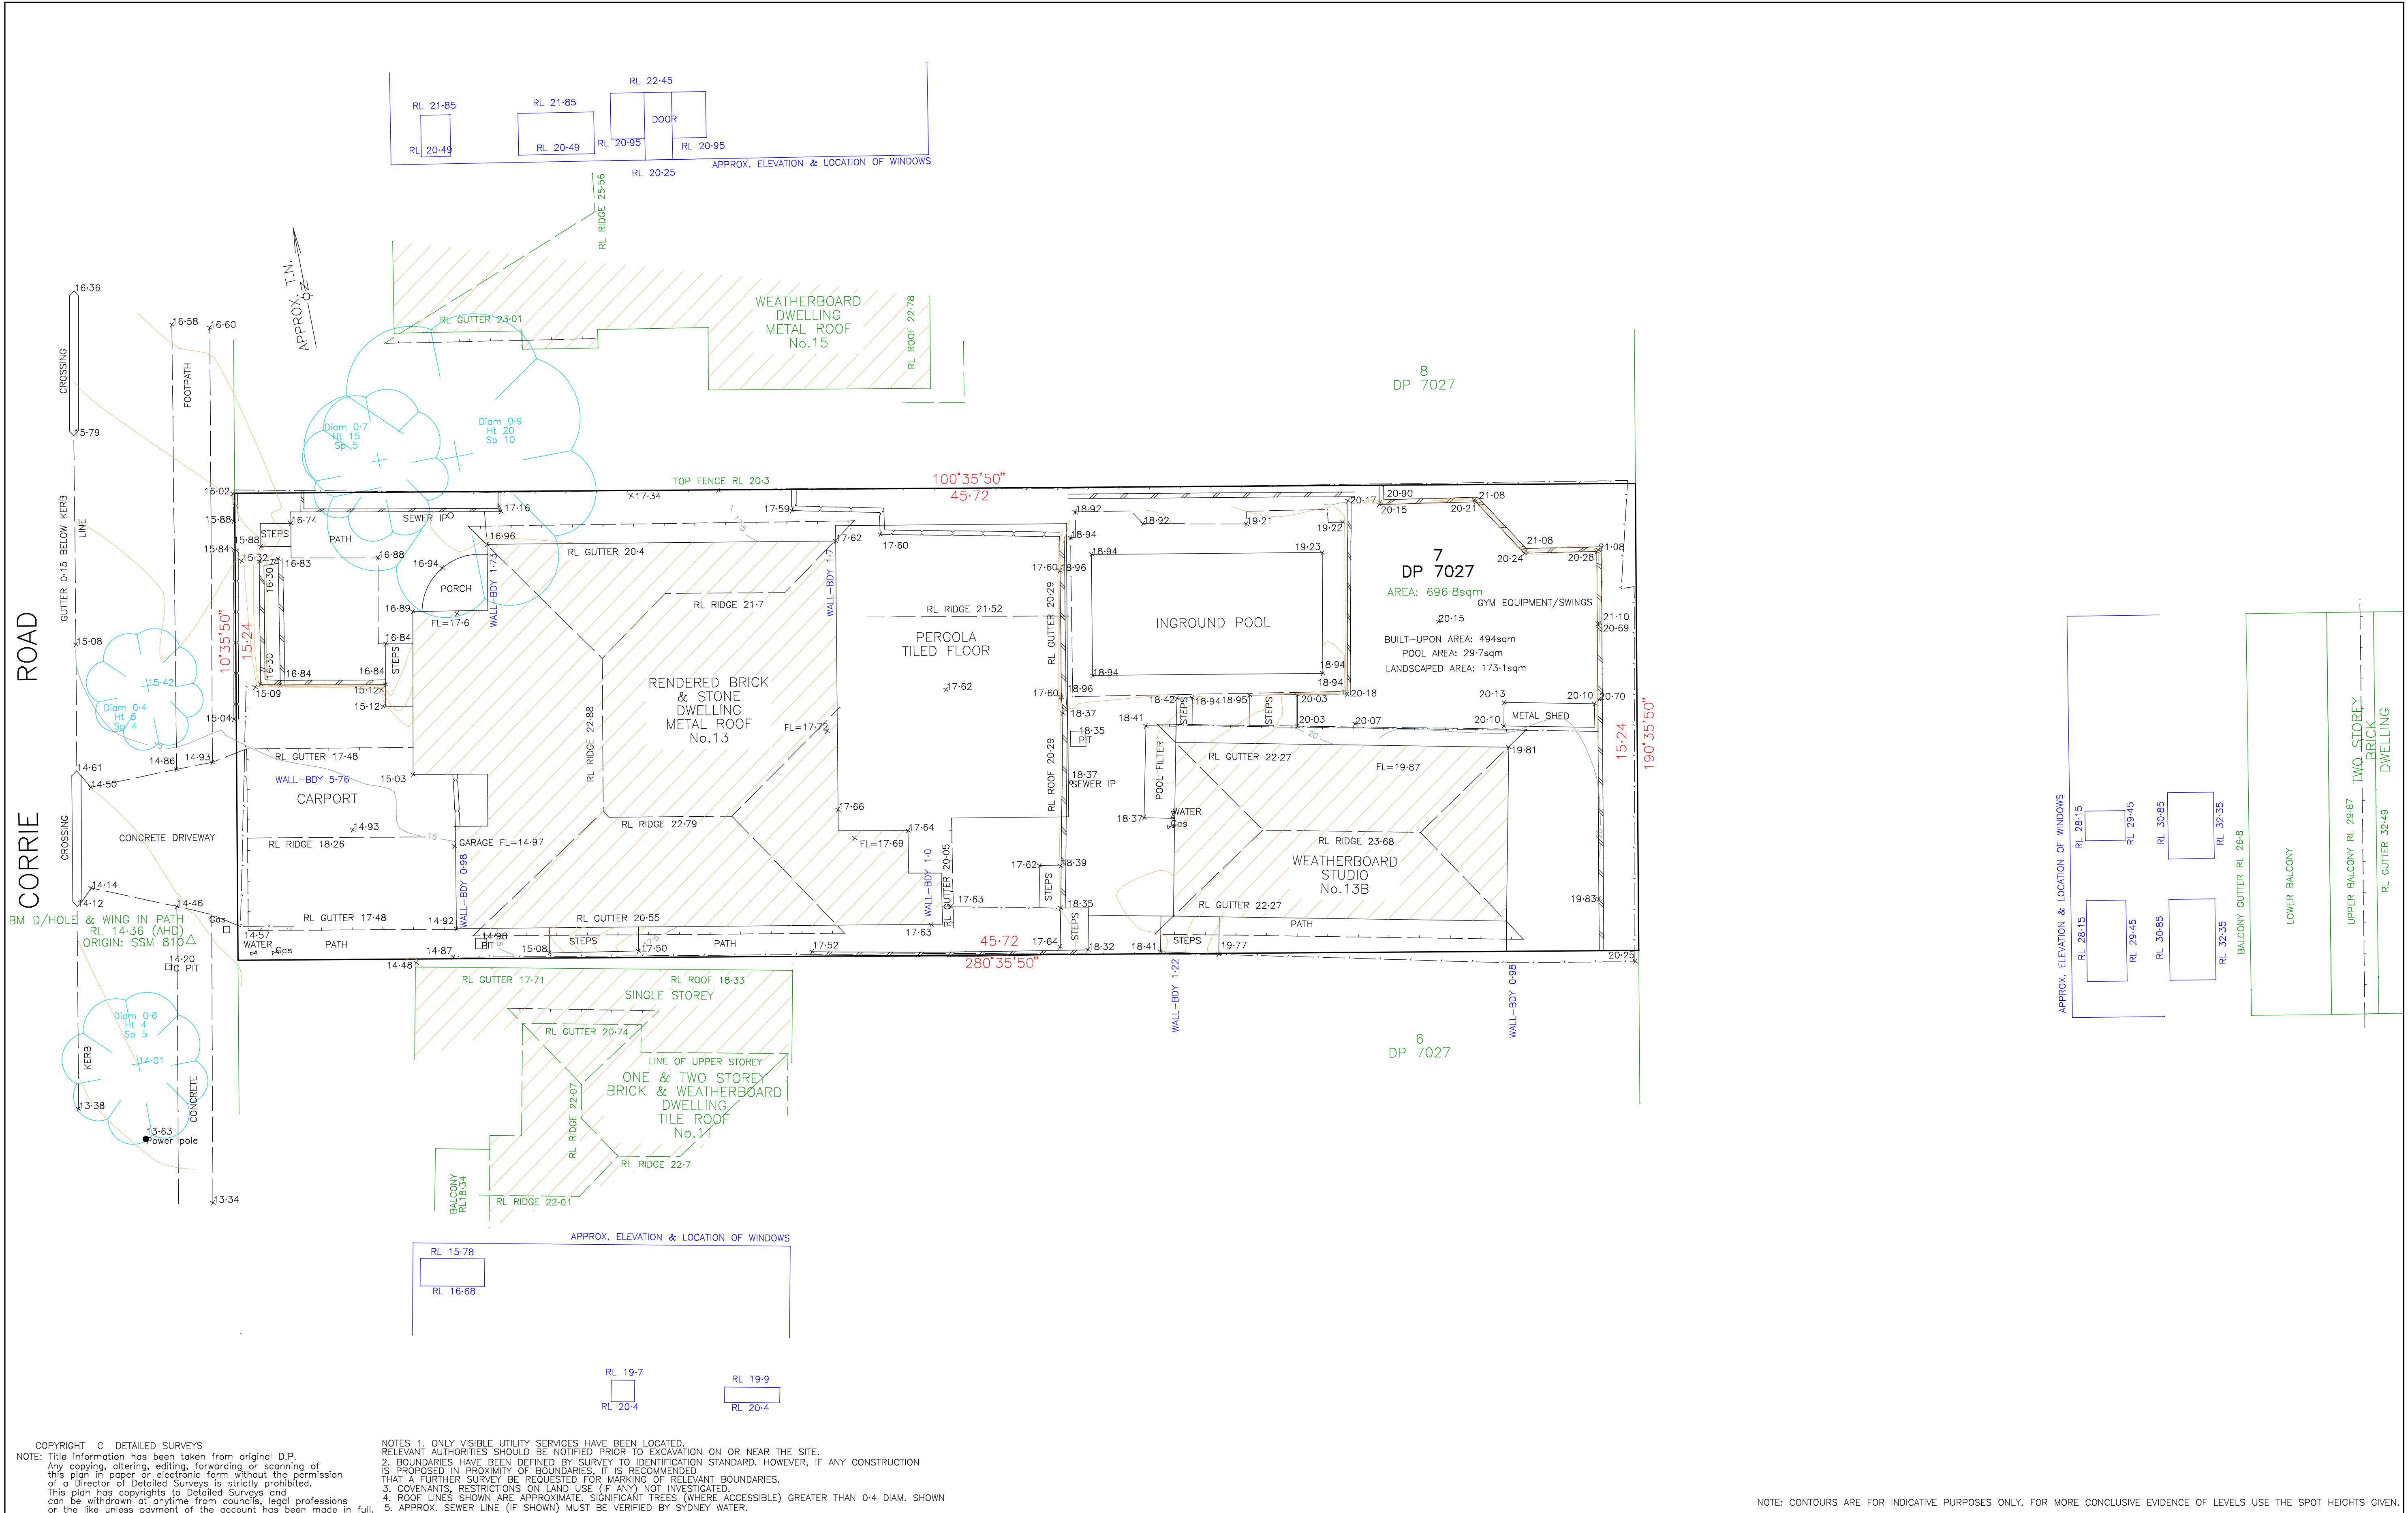

COPYRIGHT © DETAILED SURVEYS
NOTE: Title information has been taken from original D.P.
Any copying, altering, editing, forwarding or scanning of
this plan in paper or electronic form without the permission
of a Director of Detailed Surveys is strictly prohibited.
This plan has copyrights to Detailed Surveys and
can be withdrawn at anytime from councils, legal professions
or the like unless payment of the account has been made in full.

NOTES: 1. ONLY VISIBLE UTILITY SERVICES HAVE BEEN LOCATED.
RELEVANT AUTHORITIES SHOULD BE NOTIFIED PRIOR TO EXCAVATION ON OR NEAR THE SITE.
2. BOUNDARIES HAVE BEEN DEFINED BY SURVEY TO IDENTIFICATION STANDARD. HOWEVER, IF ANY CONSTRUCTION
IS PROPOSED IN PROXIMITY OF BOUNDARIES, IT IS RECOMMENDED
THAT A FURTHER SURVEY BE REQUESTED FOR MARKING OF RELEVANT BOUNDARIES.
3. COVENANTS, RESTRICTIONS ON LAND USE (IF ANY) NOT INVESTIGATED.
4. ROOF LINES SHOWN ARE APPROXIMATE. SIGNIFICANT TREES (WHERE ACCESSIBLE) GREATER THAN 0.4 DIAM. SHOWN
5. APPROX. SEWER LINE (IF SHOWN) MUST BE VERIFIED BY SYDNEY WATER.

NOTE: CONTOURS ARE FOR INDICATIVE PURPOSES ONLY. FOR MORE CONCLUSIVE EVIDENCE OF LEVELS USE THE SPOT HEIGHTS GIVEN.

13 CORRIE ROAD NORTH MANLY

DETAILED SURVEYS
(A.B.N. 36 233 529 164)
CONSULTING SURVEYORS
87 ELANORA ROAD, ELANORA HEIGHTS, 2101
PHONE: 9913-9525
Email: jsurveyor@live.com.au

J. MCCLURE
SURVEYOR REGISTERED UNDER
THE SURVEYING AND SPATIAL
INFORMATION ACT, 2002
Registration No.3861
J. McClure

M. MIRABITO

LOT 7 DP 7027
BOUNDARY DEFINITION
& LEVELS

A1 REDUCTION RATIO: 1:100

SURVEY	J.McC
DRAWN	A1 J.McC
REFERENCE	058/24

21 NOV 2024

DRAWING No.

1