




northern
beaches
council

**THIS PLAN IS TO BE READ IN
CONJUNCTION WITH
THE CONDITIONS OF DEVELOPMENT
CONSENT**

DA2021/1464

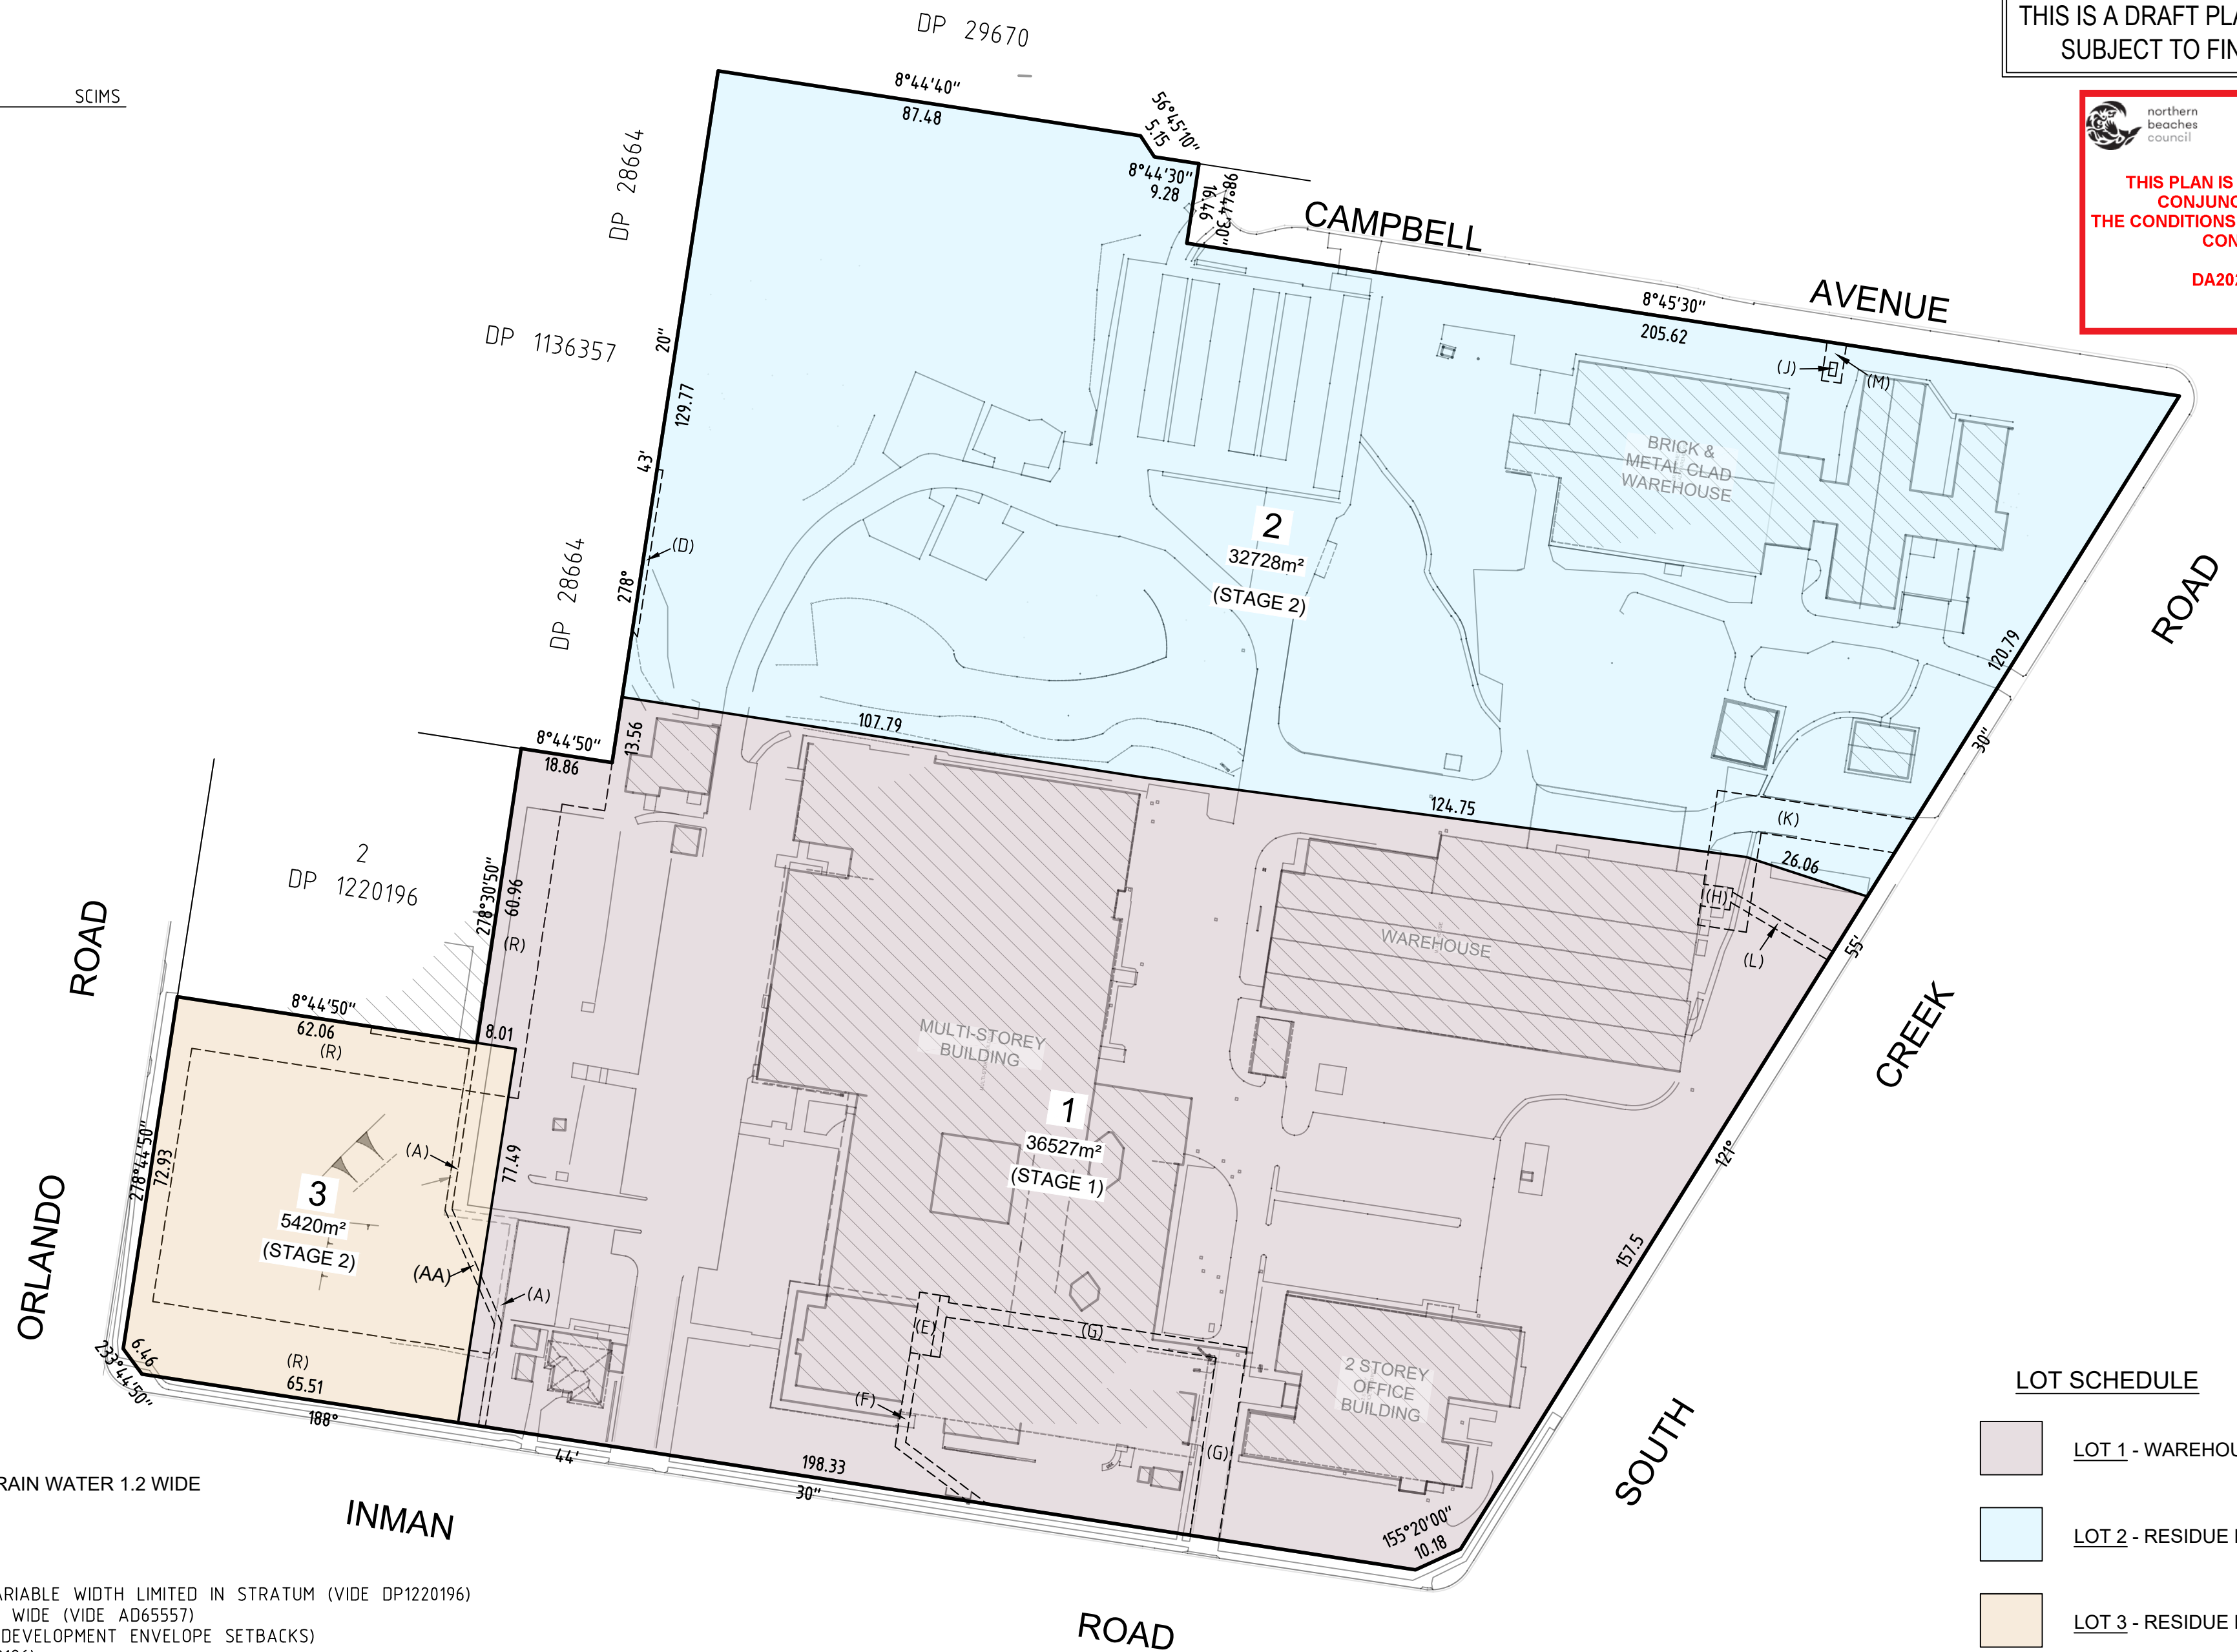

(E) SUBSTATION PREMISES No.15783 (VIDE T899153)
(F) EASEMENT FOR ELECTRICITY PURPOSES 2 WIDE (VIDE T899153)
(G) RIGHT OF WAY 1.9, 3 & 6 WIDE (VIDE T899153)
(H) SUBSTATION PREMISES No.15733 (VIDE V91891)
(J) SUBSTATION PREMISES No.15279 (VIDE V91891)
(K) RIGHT OF WAY 4, 7.3 & 10.05 WIDE (VIDE V91891)
(L) EASEMENT FOR ELECTRICITY PURPOSES 2 WIDE (VIDE V91891)
(M) RIGHT OF WAY AND EASEMENT FOR ELECTRICITY PURPOSES 1.26 & 4 WIDE (VIDE V91891)


DP DRAFT
ISSUE 2 : 12/08/2021



**northern
beaches
council**

**THIS PLAN IS TO BE READ IN
CONJUNCTION WITH
THE CONDITIONS OF DEVELOPMENT
CONSENT**

DA2021/1464

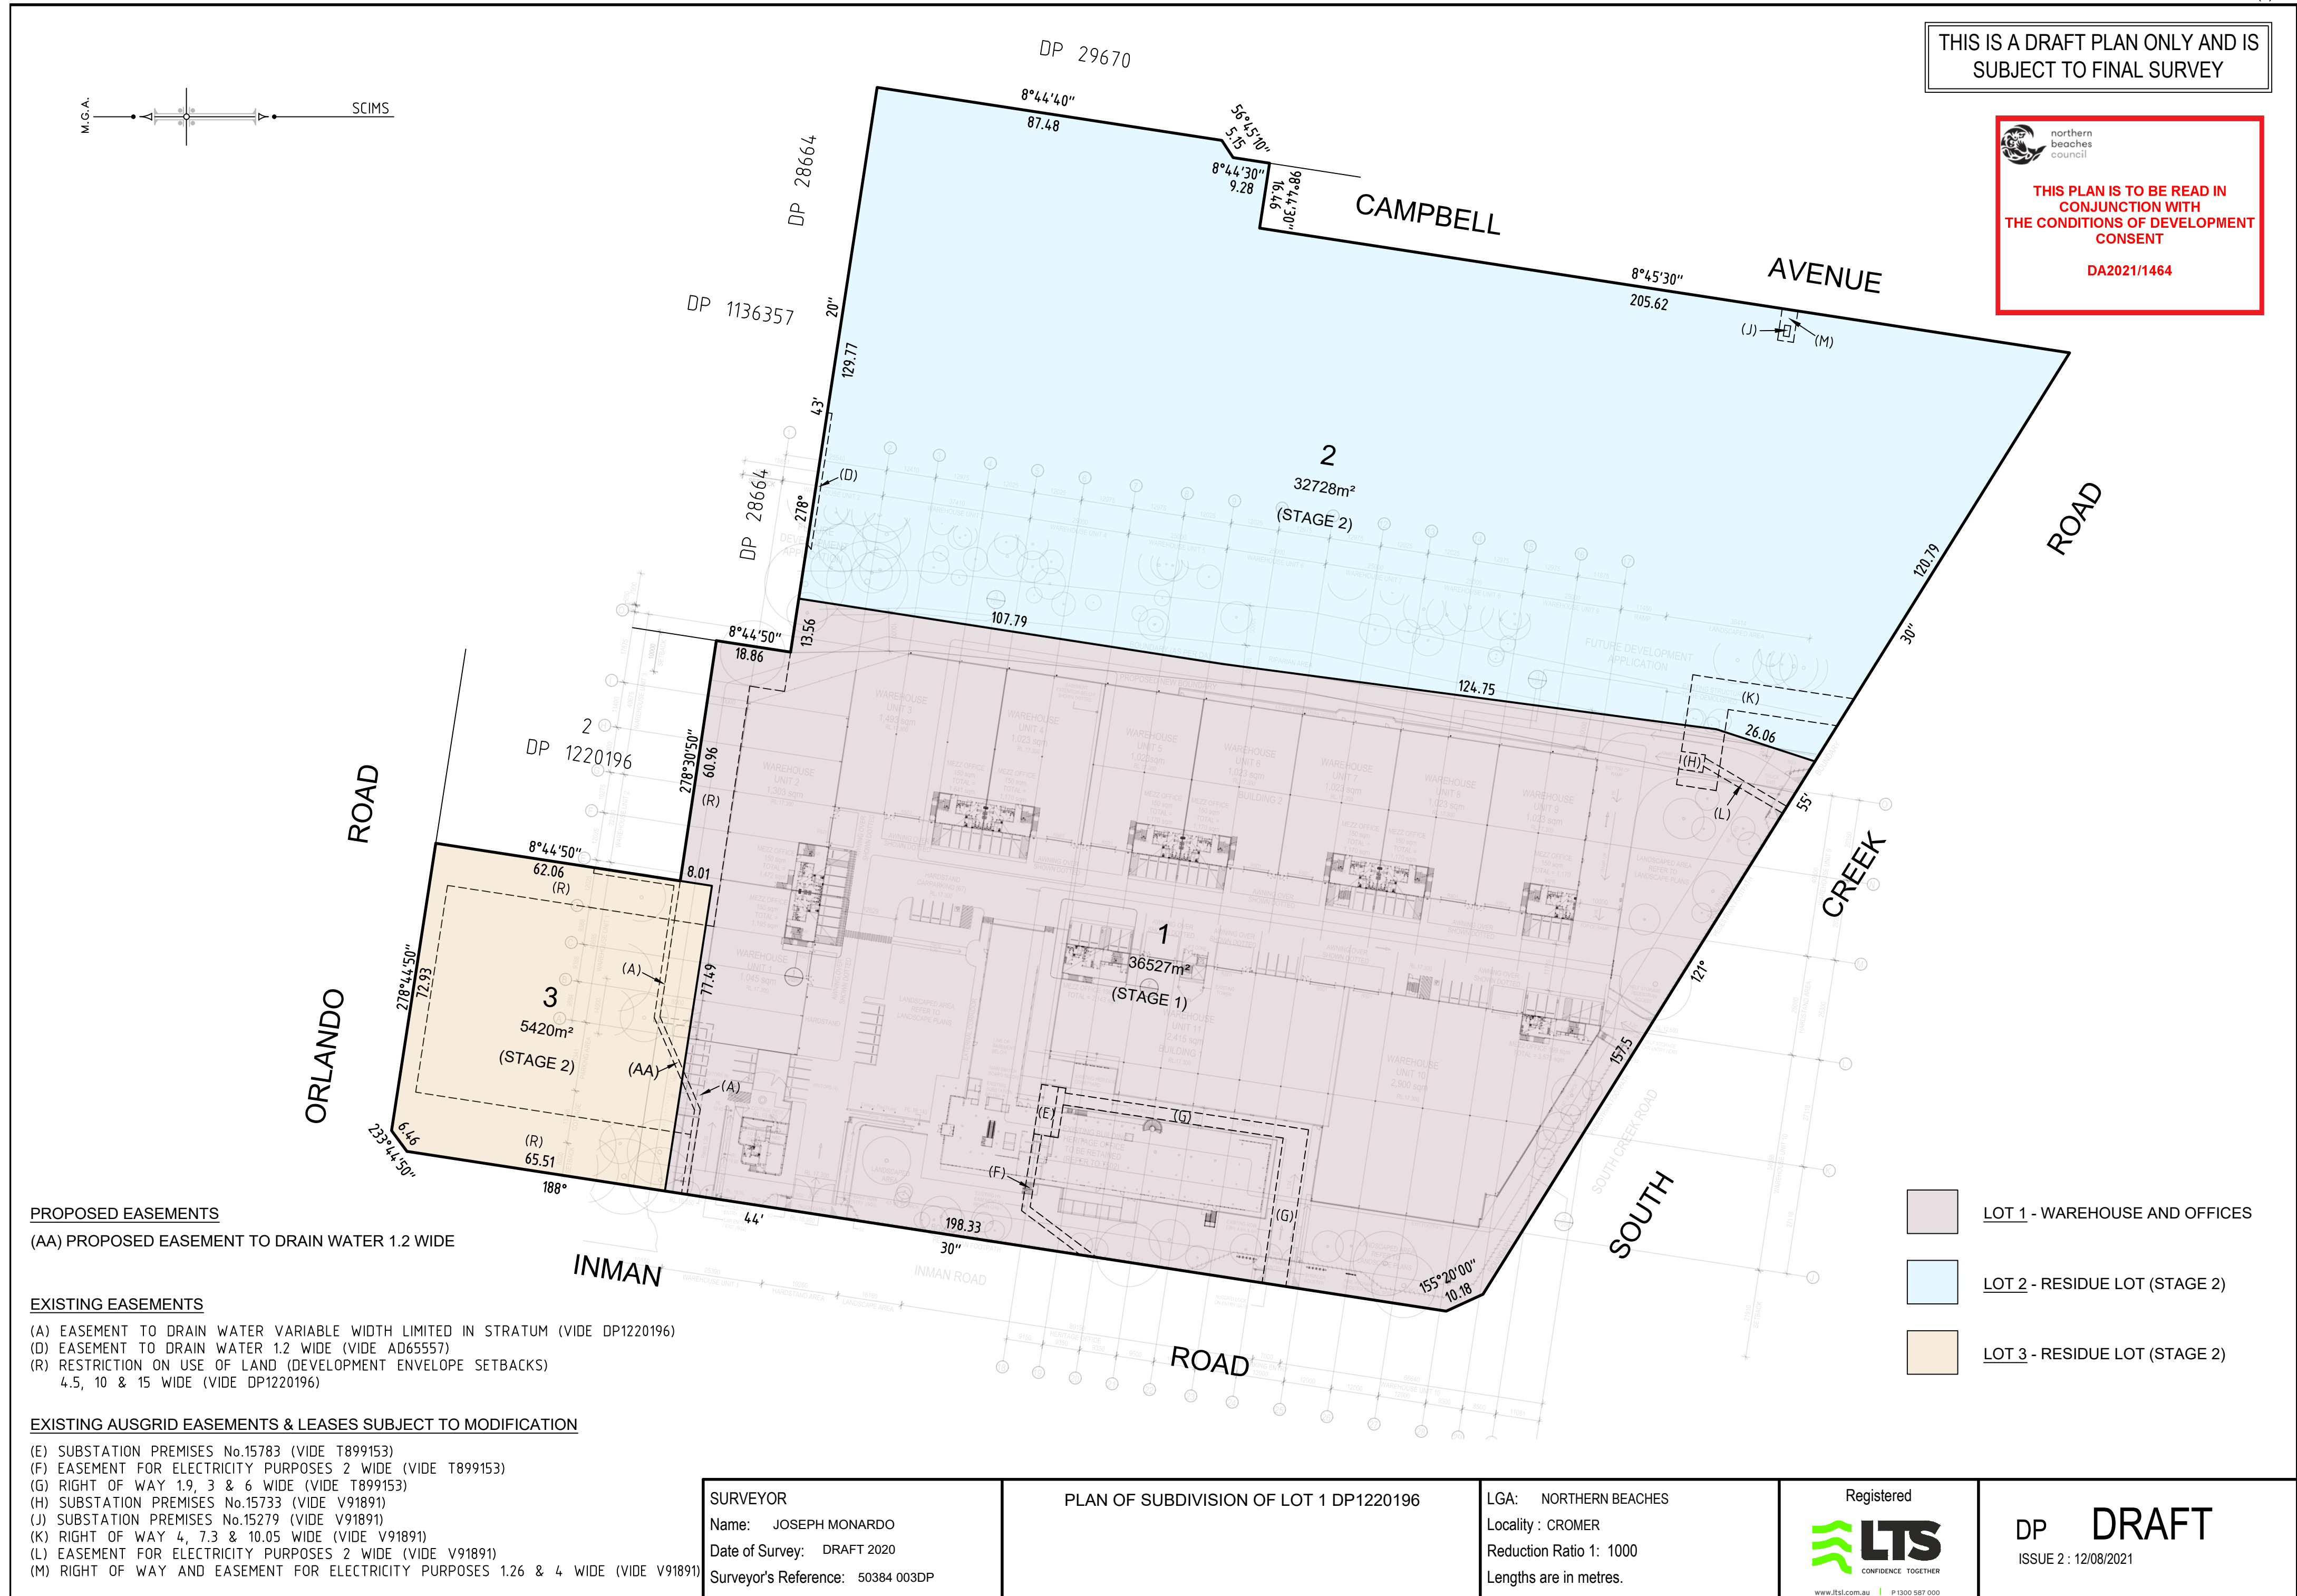

(E) SUBSTATION PREMISES No.15783 (VIDE T899153)
(F) EASEMENT FOR ELECTRICITY PURPOSES 2 WIDE (VIDE T899153)
(G) RIGHT OF WAY 1.9, 3 & 6 WIDE (VIDE T899153)
(H) SUBSTATION PREMISES No.15733 (VIDE V91891)
(J) SUBSTATION PREMISES No.15279 (VIDE V91891)
(K) RIGHT OF WAY 4, 7.3 & 10.05 WIDE (VIDE V91891)
(L) EASEMENT FOR ELECTRICITY PURPOSES 2 WIDE (VIDE V91891)
(M) RIGHT OF WAY AND EASEMENT FOR ELECTRICITY PURPOSES 1.26 & 4 WIDE (VIDE V91891)

LGA: NORTHERN BEACHES
Locality : CROMER
Reduction Ratio 1: 1000
Lengths are in metres.

DP DRAFT
ISSUE 2 : 12/08/2021