


DEVELOPMENT APPLICATION

THIS DRAWING IS THE EXCLUSIVE PROPERTY OF MERITON GROUP PTY. LTD. & THE REPRODUCTION OF ANY PART WITHOUT THE PRIOR WRITTEN CONSENT OF MERITON GROUP PTY. LTD. IS A VIOLATION OF APPLICABLE LAWS. IN NO EVENT SHALL MERITON GROUP PTY. LTD. BE HELD LIABLE FOR SPECIAL, COLLATERAL, INCIDENTAL OR CONSEQUENTIAL LIABILITY IN CONNECTION WITH THE USE OF THIS DIGITAL DATA ONCE RELEASED FROM THE MERITON GROUP PTY. LTD. OFFICES. THIS DRAWING IS TO BE READ & UNDERSTOOD IN CONJUNCTION WITH THE STRUCTURAL, MECHANICAL, ELECTRICAL & / OR ANY OTHER CONSULTANTS DOCUMENTATION AS MAY BE APPLICABLE TO THE PROJECT PRIOR TO THE START OF ANY WORKS AND FOR ITS DURATION.

Rev	Date	Revision	By	Chk.
1	April 2019	DA issue	VT	NWO

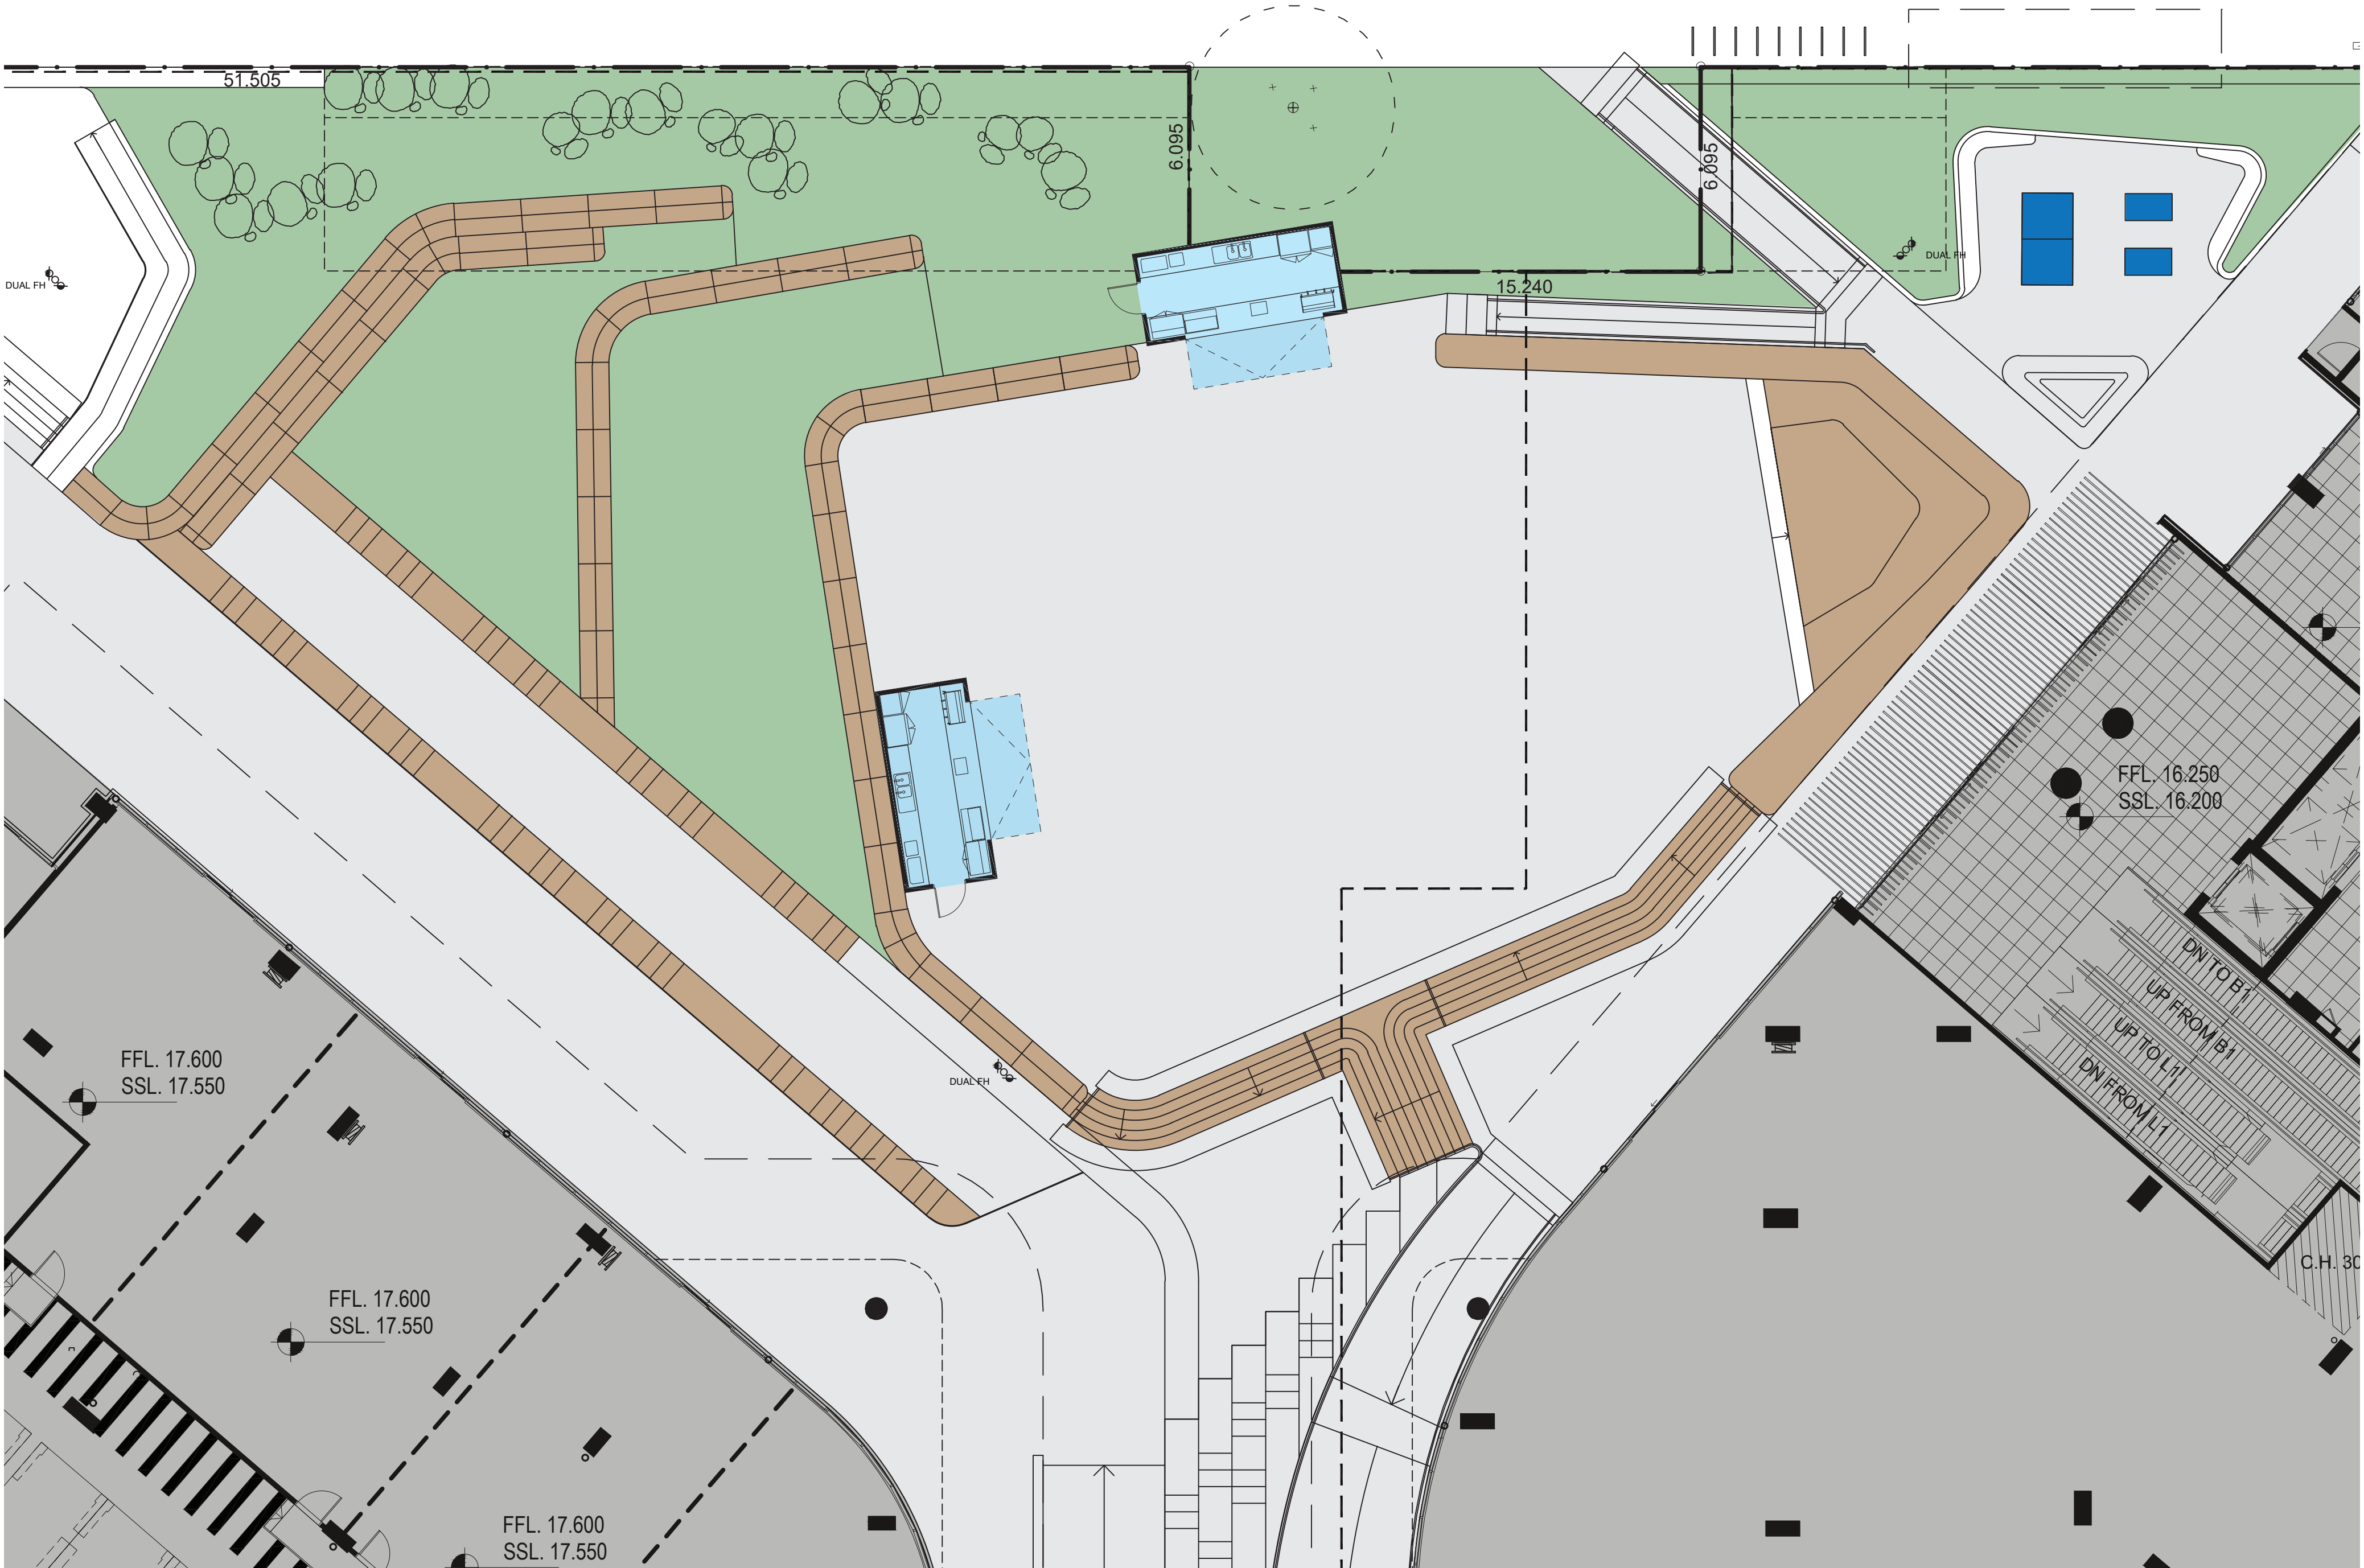

Legend

- Existing Site
- Proposed Kiosks

Project

DEE WHY TOWN CENTRE KIOSK

Drawing Name

NOTIFICATION PLAN

Date	Scale	Sheet Size
10/04/19	NTS	@ A1

Drawn	Chk.
VT	NWO

Job No.	Drawing No.	Revision
		1

