


455 ISSUE

NOT FOR CONSTRUCTION



Drawing to be read in conjunction with Arborist and Geotech reports, Drawing 03 NOTES, and all associated supporting documentation

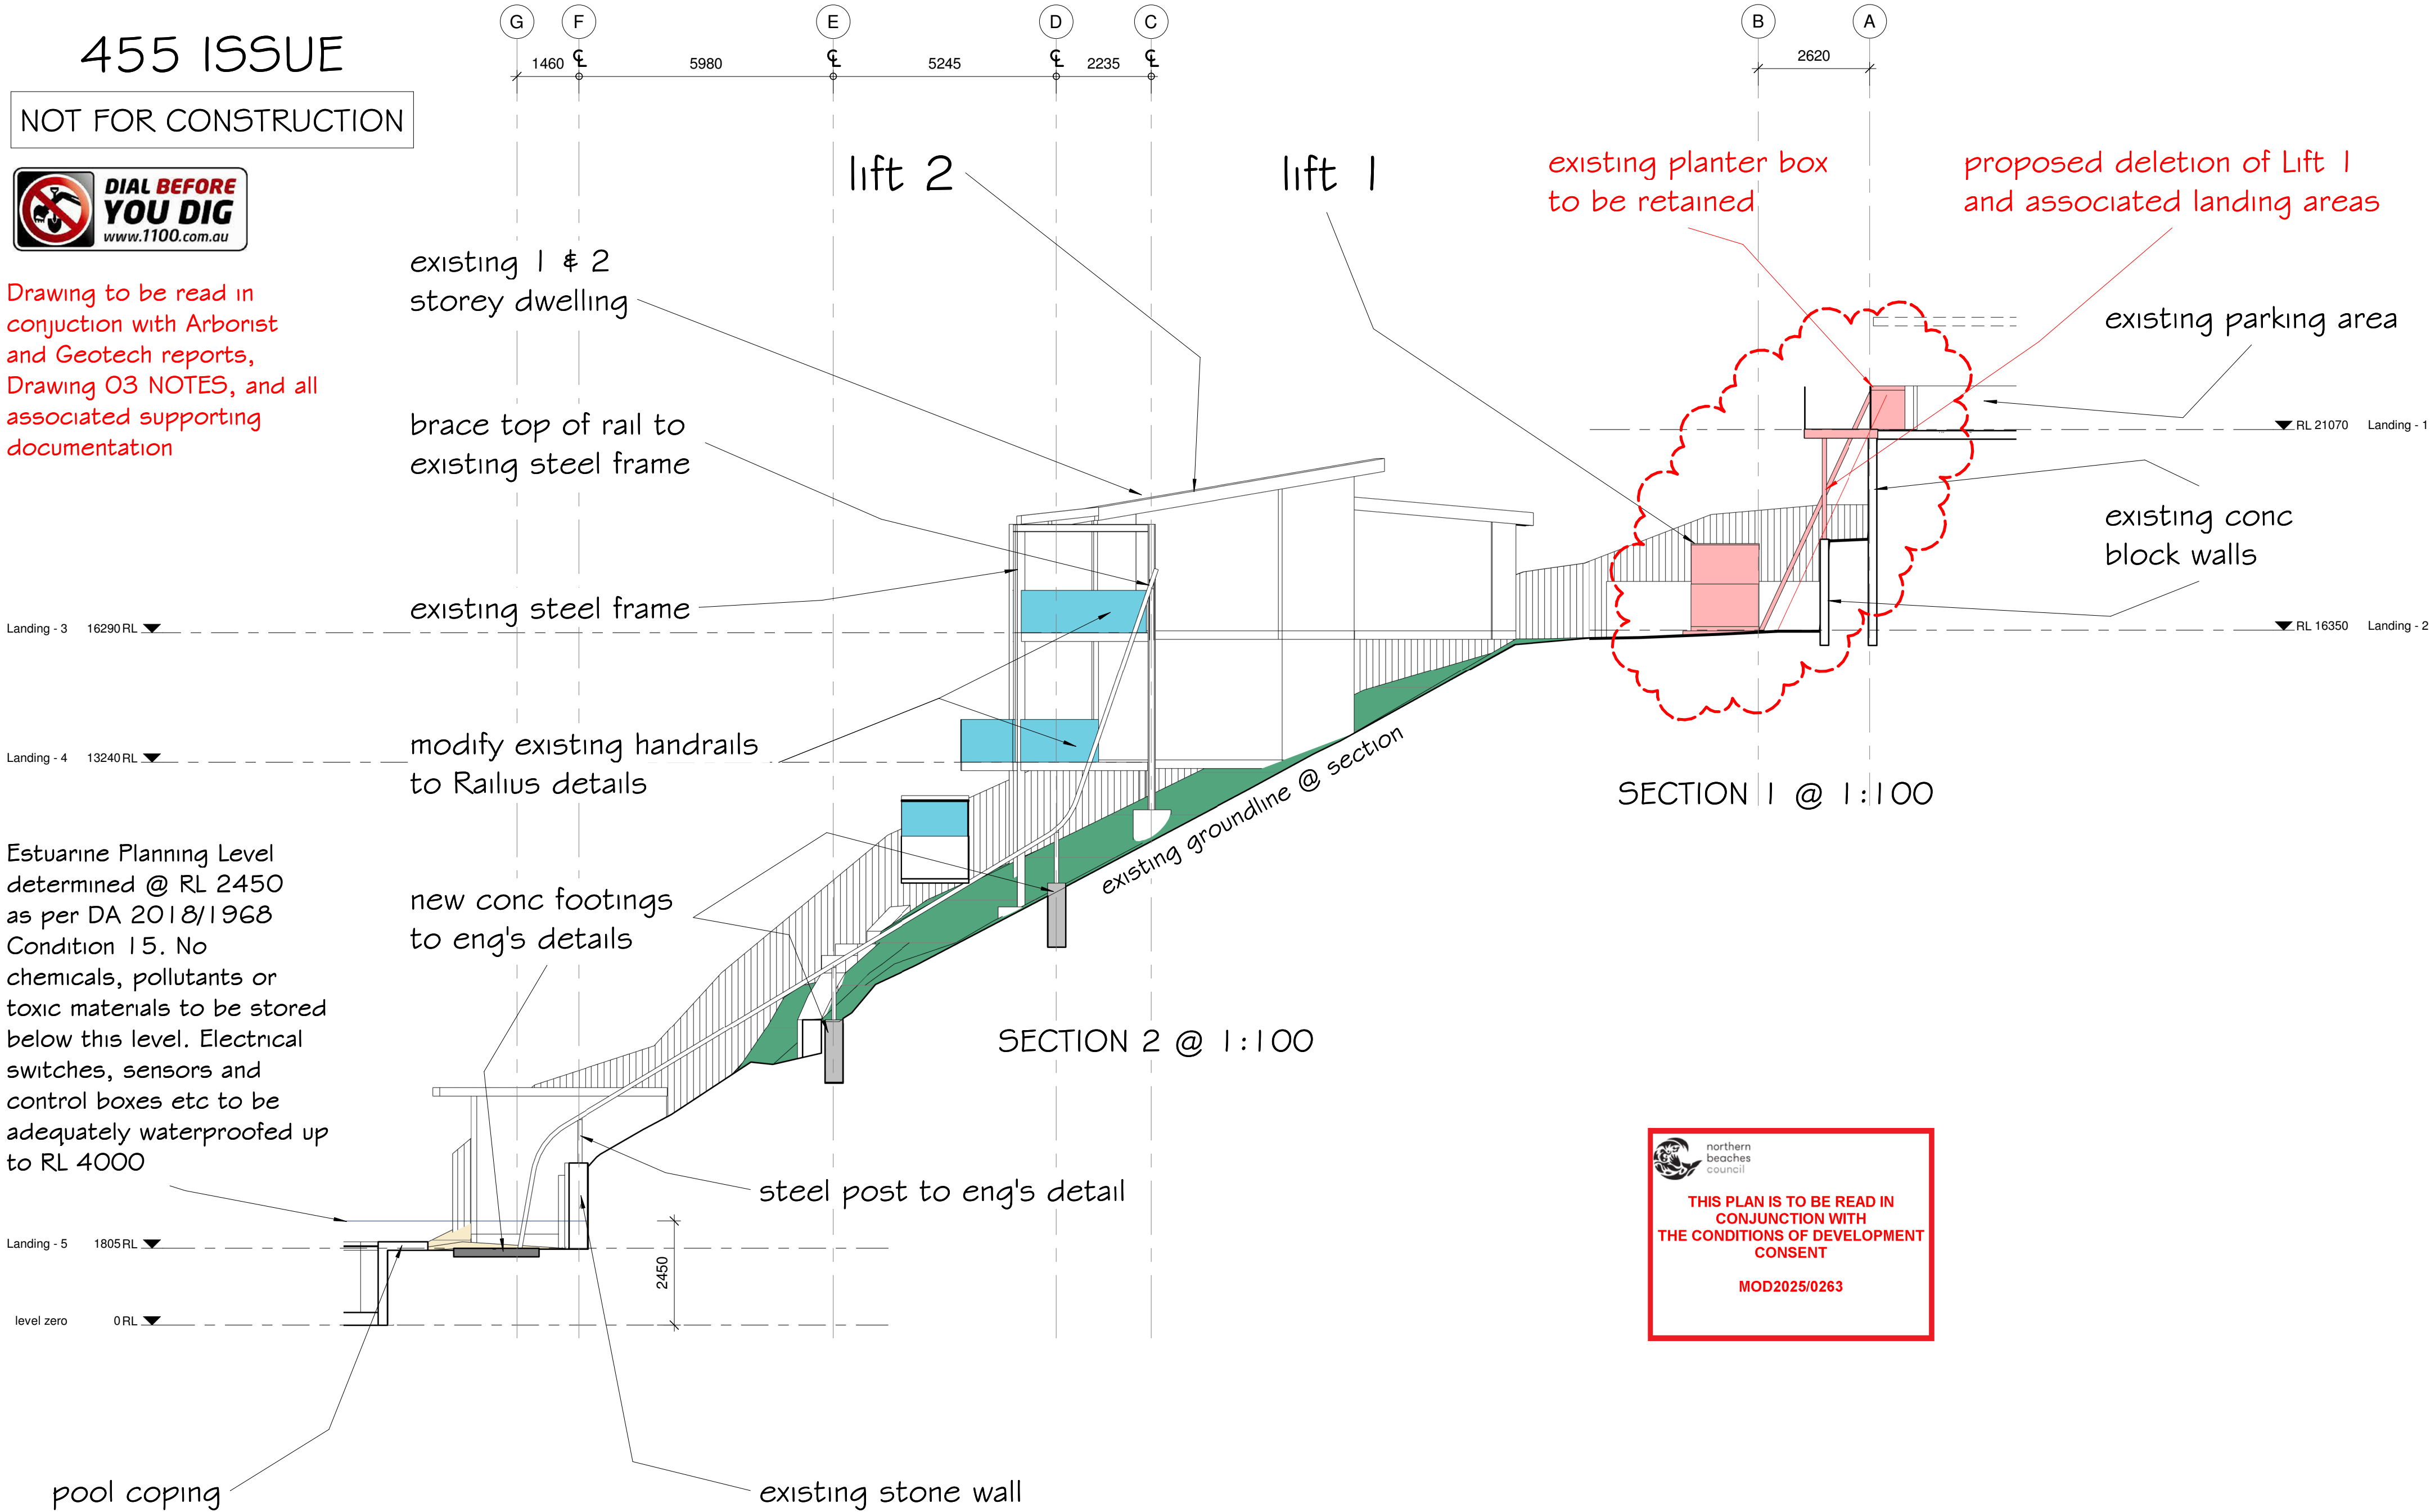

 northern beaches council
THIS PLAN IS TO BE READ IN CONJUNCTION WITH THE CONDITIONS OF DEVELOPMENT CONSENT
MOD2025/0263

REVISION
REV A 29.9.24
- LIFT 1 & ASSOCIATED LANDINGS PROPOSED FOR DELETION



peterdownes
multi-award winner designs
77 Riviera Ave, Avalon 2107 0488 662 445
www.peterdownes.com.au

PROJECT	Proposed modification of DA2020/0776 - deletion of Lift 1 at 16 Cabarita Rd, Avalon
DRAWING	Sections

DRAWN SD	CHECKED PD
SCALE 1 : 100	DATE 19.3.20
DRG. A2	2003 02A