


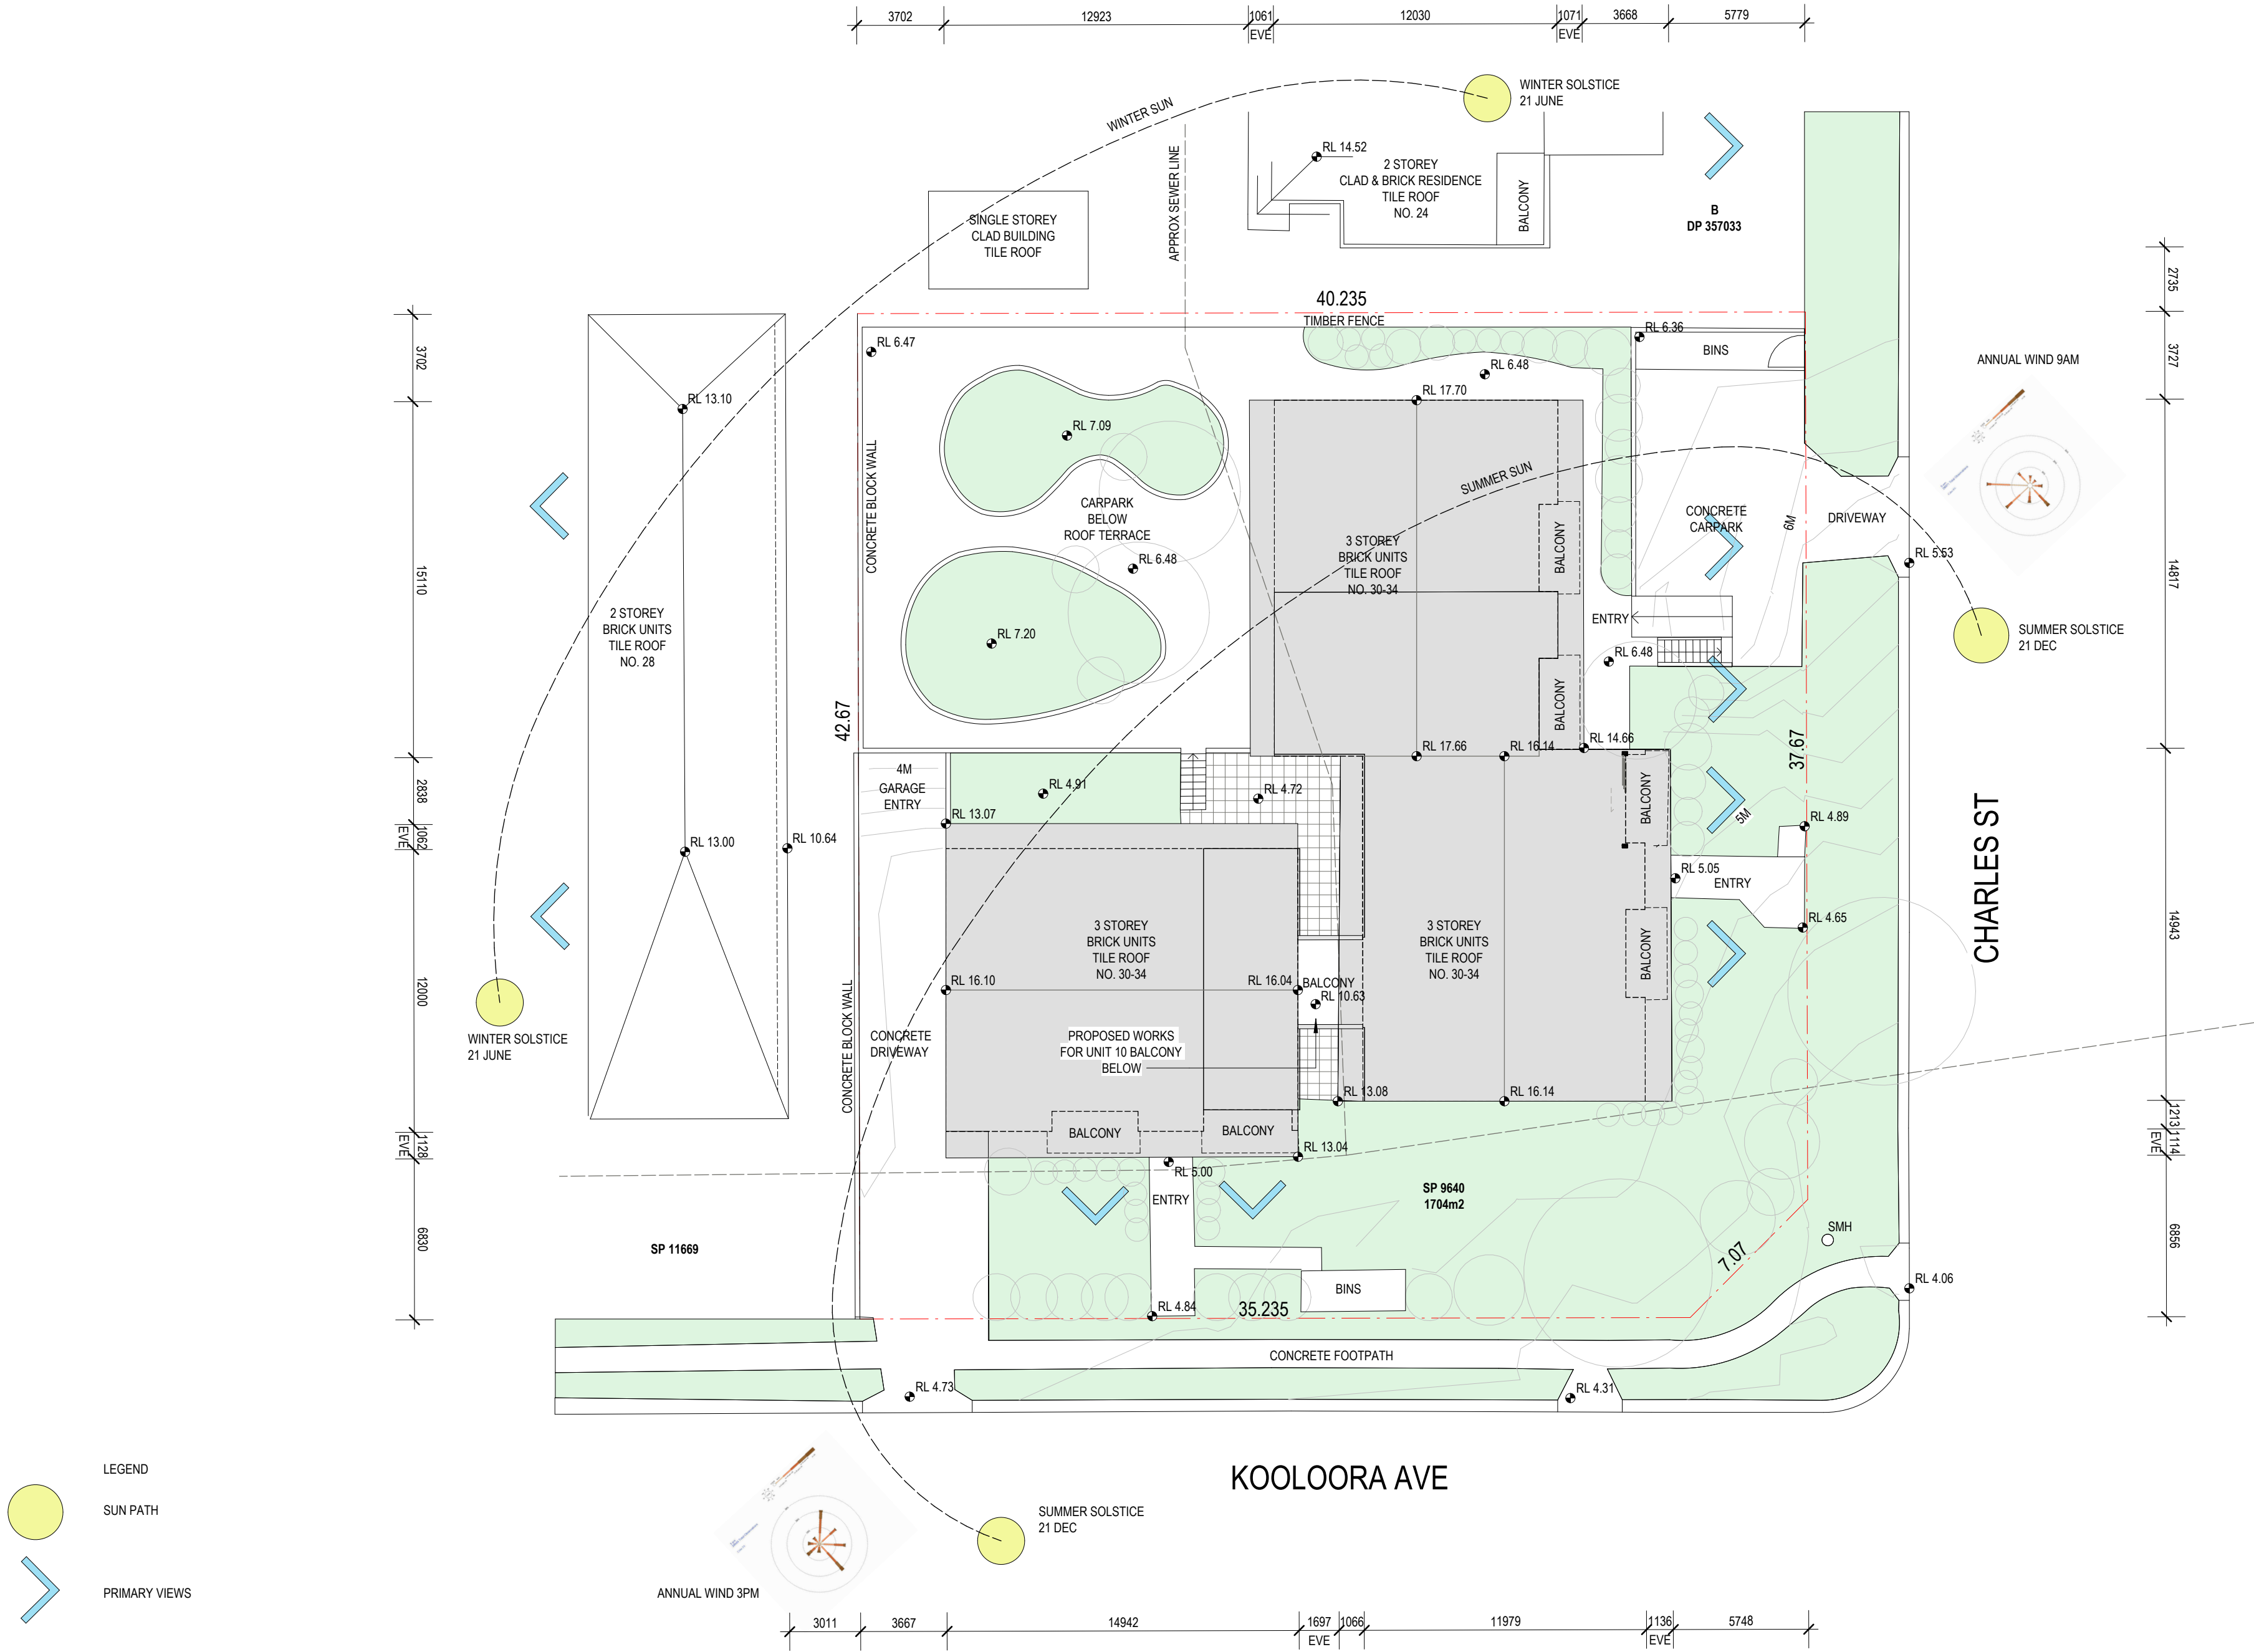

LEGEND



SUN PATH

PRIMARY VIEWS

10/30-34 KOOLOORA AVENUE, FRESHWATER
PART LOT 10 SP 9640
ARCHITECT: JACKSON CRANFIELD (NSW REGO: 10734)
APPLICANT: C.BURKE & E.BURKE

Drawing no:
DA002
Issue:
Scale @A2:
Date:

SITE ANALYSIS PLAN
DA002
DEVELOPMENT APPLICATION
1:200
07.06.2025

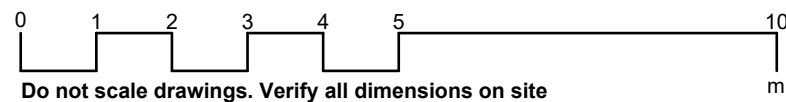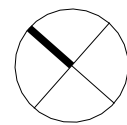

JXA
ARCHITECTS



DO NOT SCALE FROM THE DRAWINGS. USE ONLY FIGURED DIMENSIONS. ALL DIMENSIONS ARE IN MILLIMETRES UNLESS OTHERWISE STATED.
REDUCED LEVELS (RL) ARE TO AUSTRALIAN HEIGHT DATUM (AHD).
COORDINATES ARE TO MAP GRID AUSTRALIA (MGA).
THE ARCHITECTURAL DOCUMENTATION IS ONLY ALLOWED TO BE USED FOR THE PURPOSE FOR WHICH IT WAS COMMISSIONED. UNAUTHORISED USE OF THE DOCUMENTATION IS PROHIBITED.
JXA Architects is the owner of the copyright subsisting in these drawings, plans, designs and specifications. They must not be used, reproduced or copied, in whole or in part, nor may the information, ideas and concepts therein contained be disclosed to any person without the prior written consent of that company.