


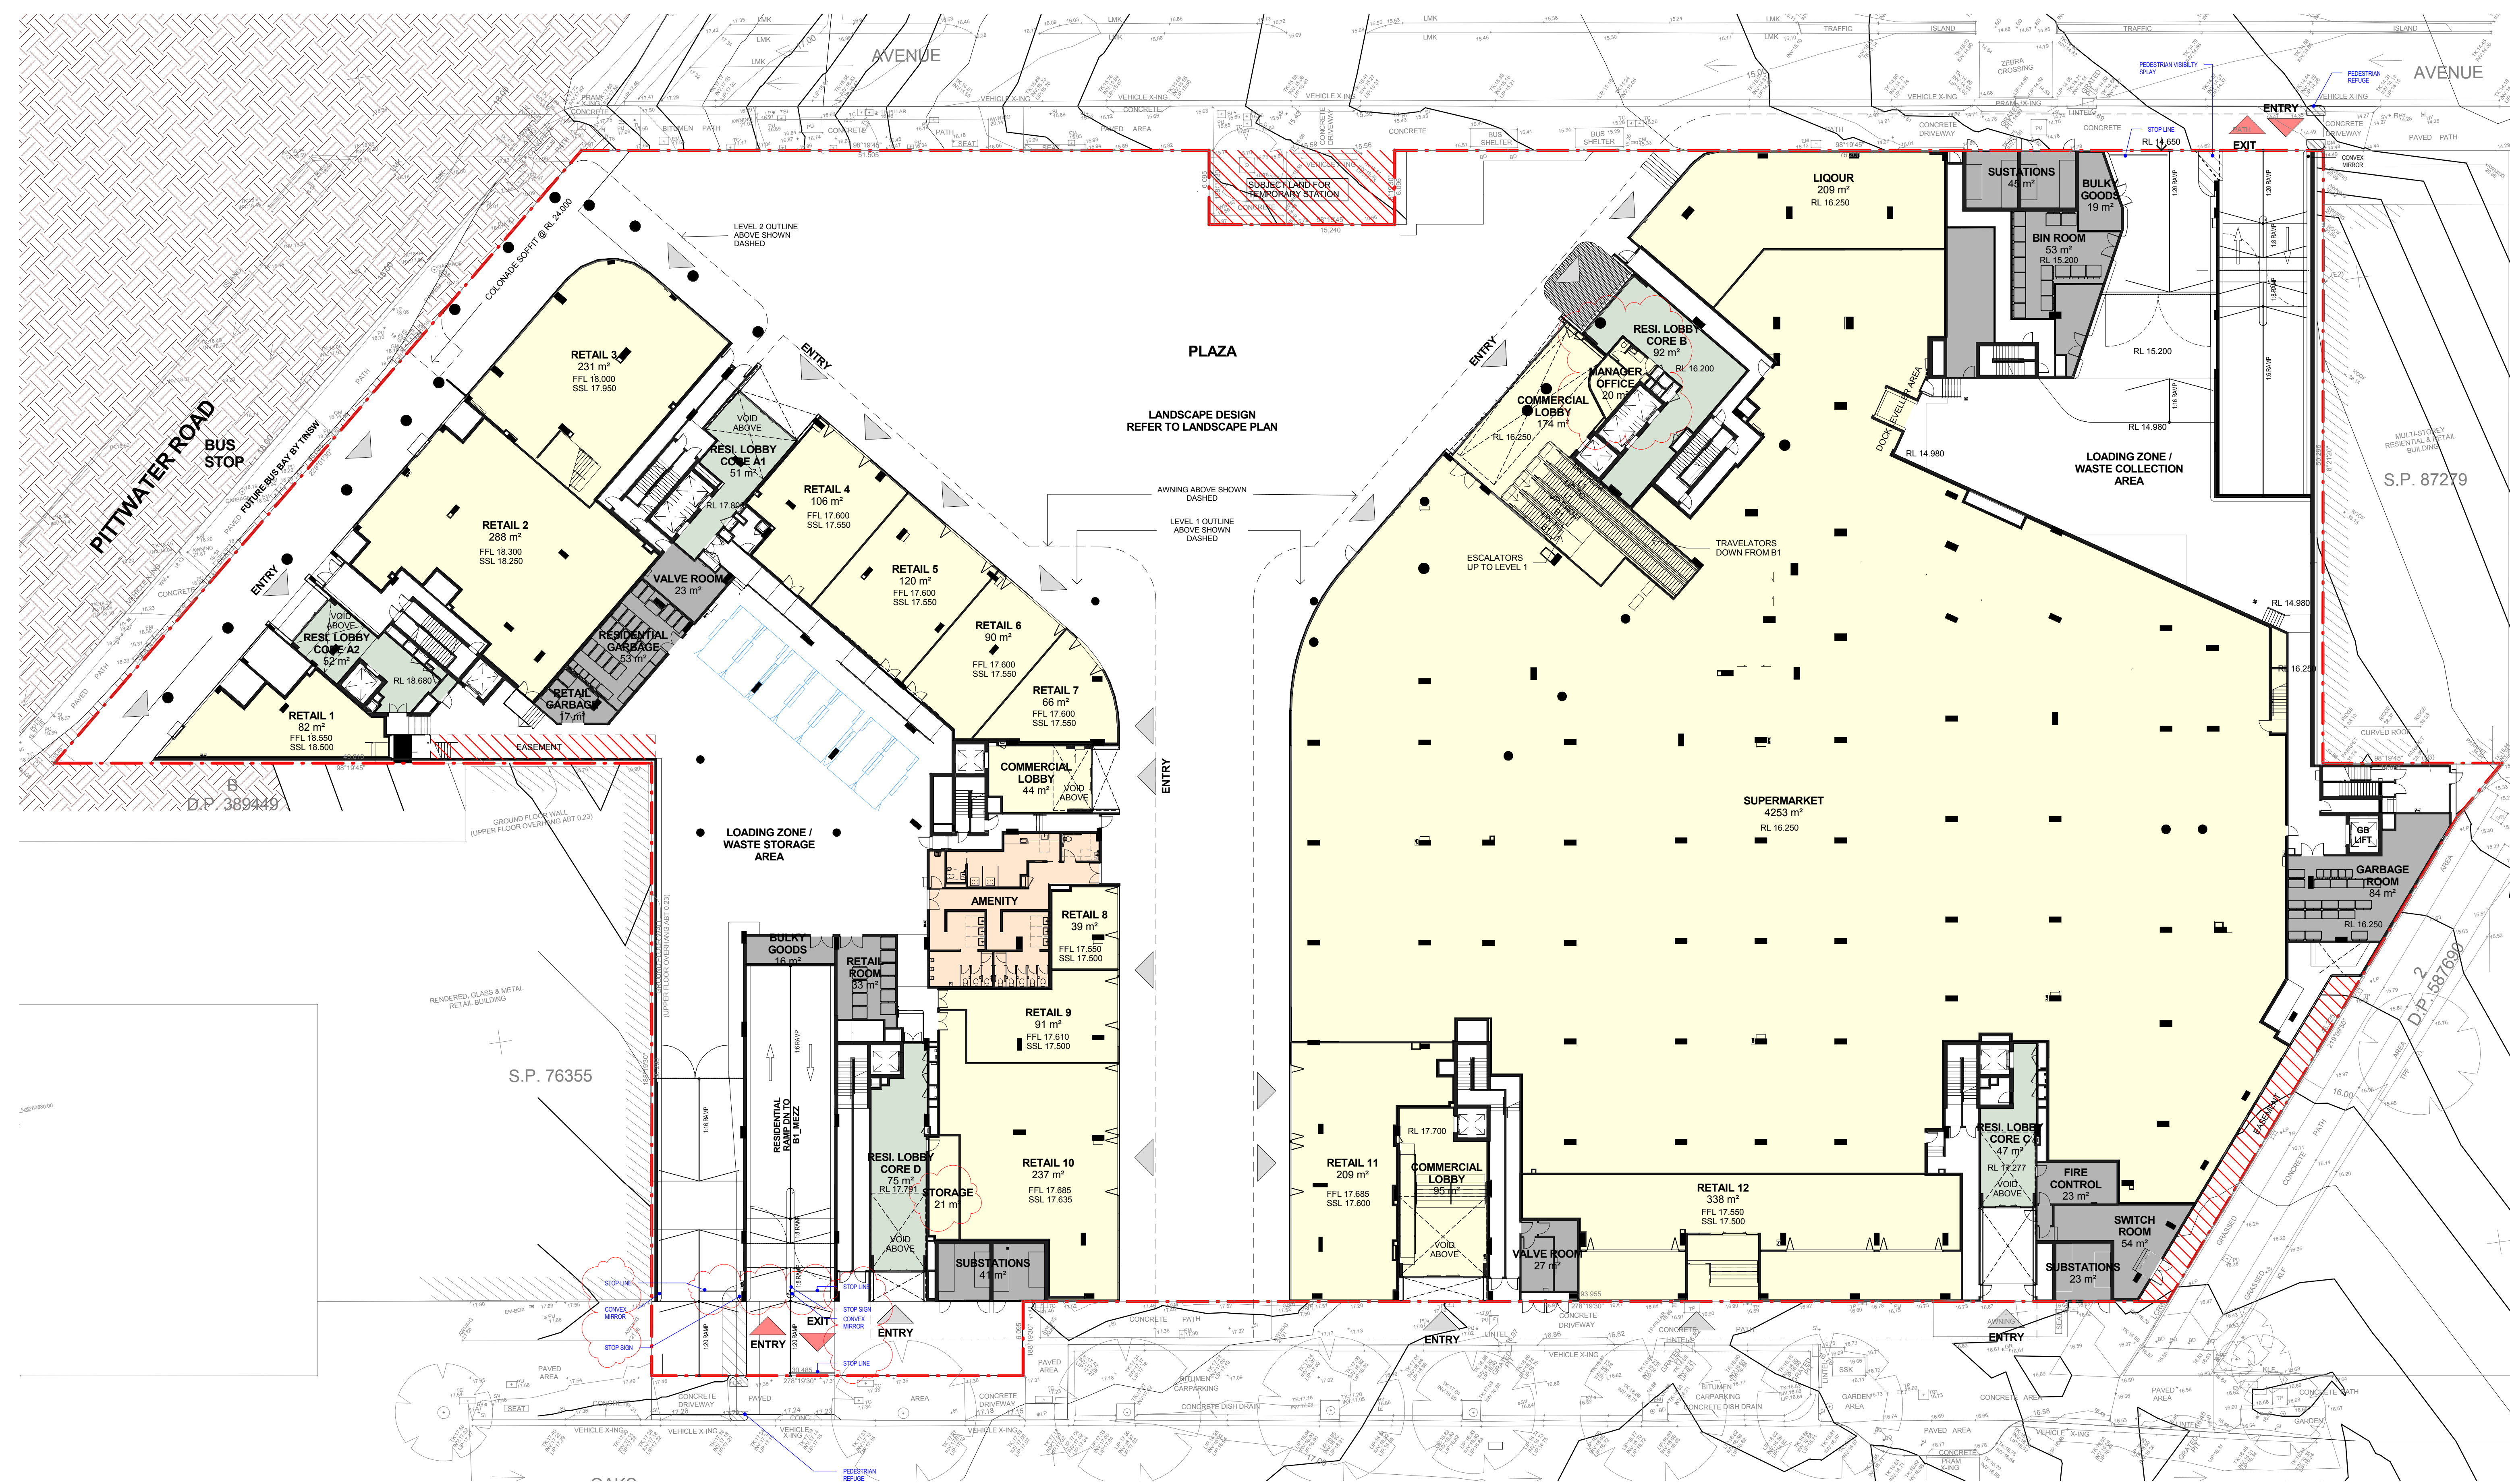

Notes
All dimensions and setbacks to be verified prior to commencement, omissions or discrepancies to be notified to the architect.


Copyright
© CRONE PARTNERS PTY LTD (CRONE)

The copyright of this drawing together with any other documents created by CRONE remains the property of CRONE. Subject to full payment of our charges crone grants one licence to use this document for the purpose for which it has been created. The licence is not transferable without the written permission of CRONE.

Quality Assurance System
Authorised By:

Date:

Rev	DESCRIPTION	By	Date
A	ISSUED FOR CONSULTANTS REVIEW		08/12/2015
B	ISSUED FOR CONSULTANTS REVIEW		10/12/2015
C	ISSUED FOR CONSULTANTS REVIEW		15/12/2015
D	DA PACKAGE		21/12/2015
E	REISSUED FOR DA PACKAGE		11/01/2016
F	ISSUED FOR CLIENT REVIEW		10/03/2016
G	ISSUED FOR COUNCIL COORDINATION		03/06/2016
H	ISSUED FOR COUNCIL COORDINATION		16/09/2016
I	ISSUED FOR COUNCIL COORDINATION		15/12/2016
J	ISSUED FOR COUNCIL COORDINATION		12/01/2017
K	ISSUED FOR DA UPDATES		01/03/2017
L	ISSUED FOR DA UPDATES		19/04/2017
M	ISSUED FOR SECTION 96 APPLICATION		07/11/2017

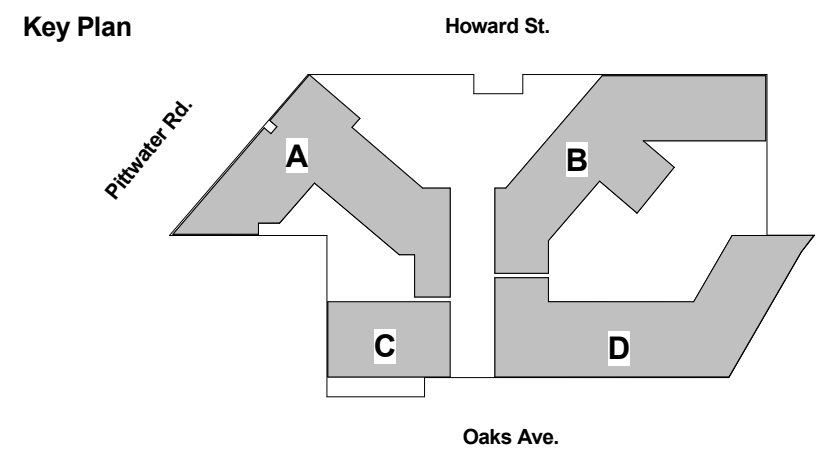

Structural Engineer

Mechanical Engineer

Electrical Engineer

Hydraulic Engineer

Builder
Meriton Group
Level 11, Meriton Tower
528 Kent St, Sydney 2000

Client
Meriton Group
Level 11, Meriton Tower
528 Kent St, Sydney 2000

CRONE
ARCHITECTS

Cronepartners
level 18, 680 George street,
sydney, nsw 2000, australia
Ph: +61 2 8295 5300
Fax: +61 2 8295 5301

Project
DEE WHY TOWN CENTRE

Drawing Title
GA CROUND LEVEL

SECTION 96
Project No.
CA 3103

Drawing Phase. Drawing No. Rev
0007 M

Scale 1 : 250
@A1
Date: 10/31/17
Drawn: Author
Checked: