


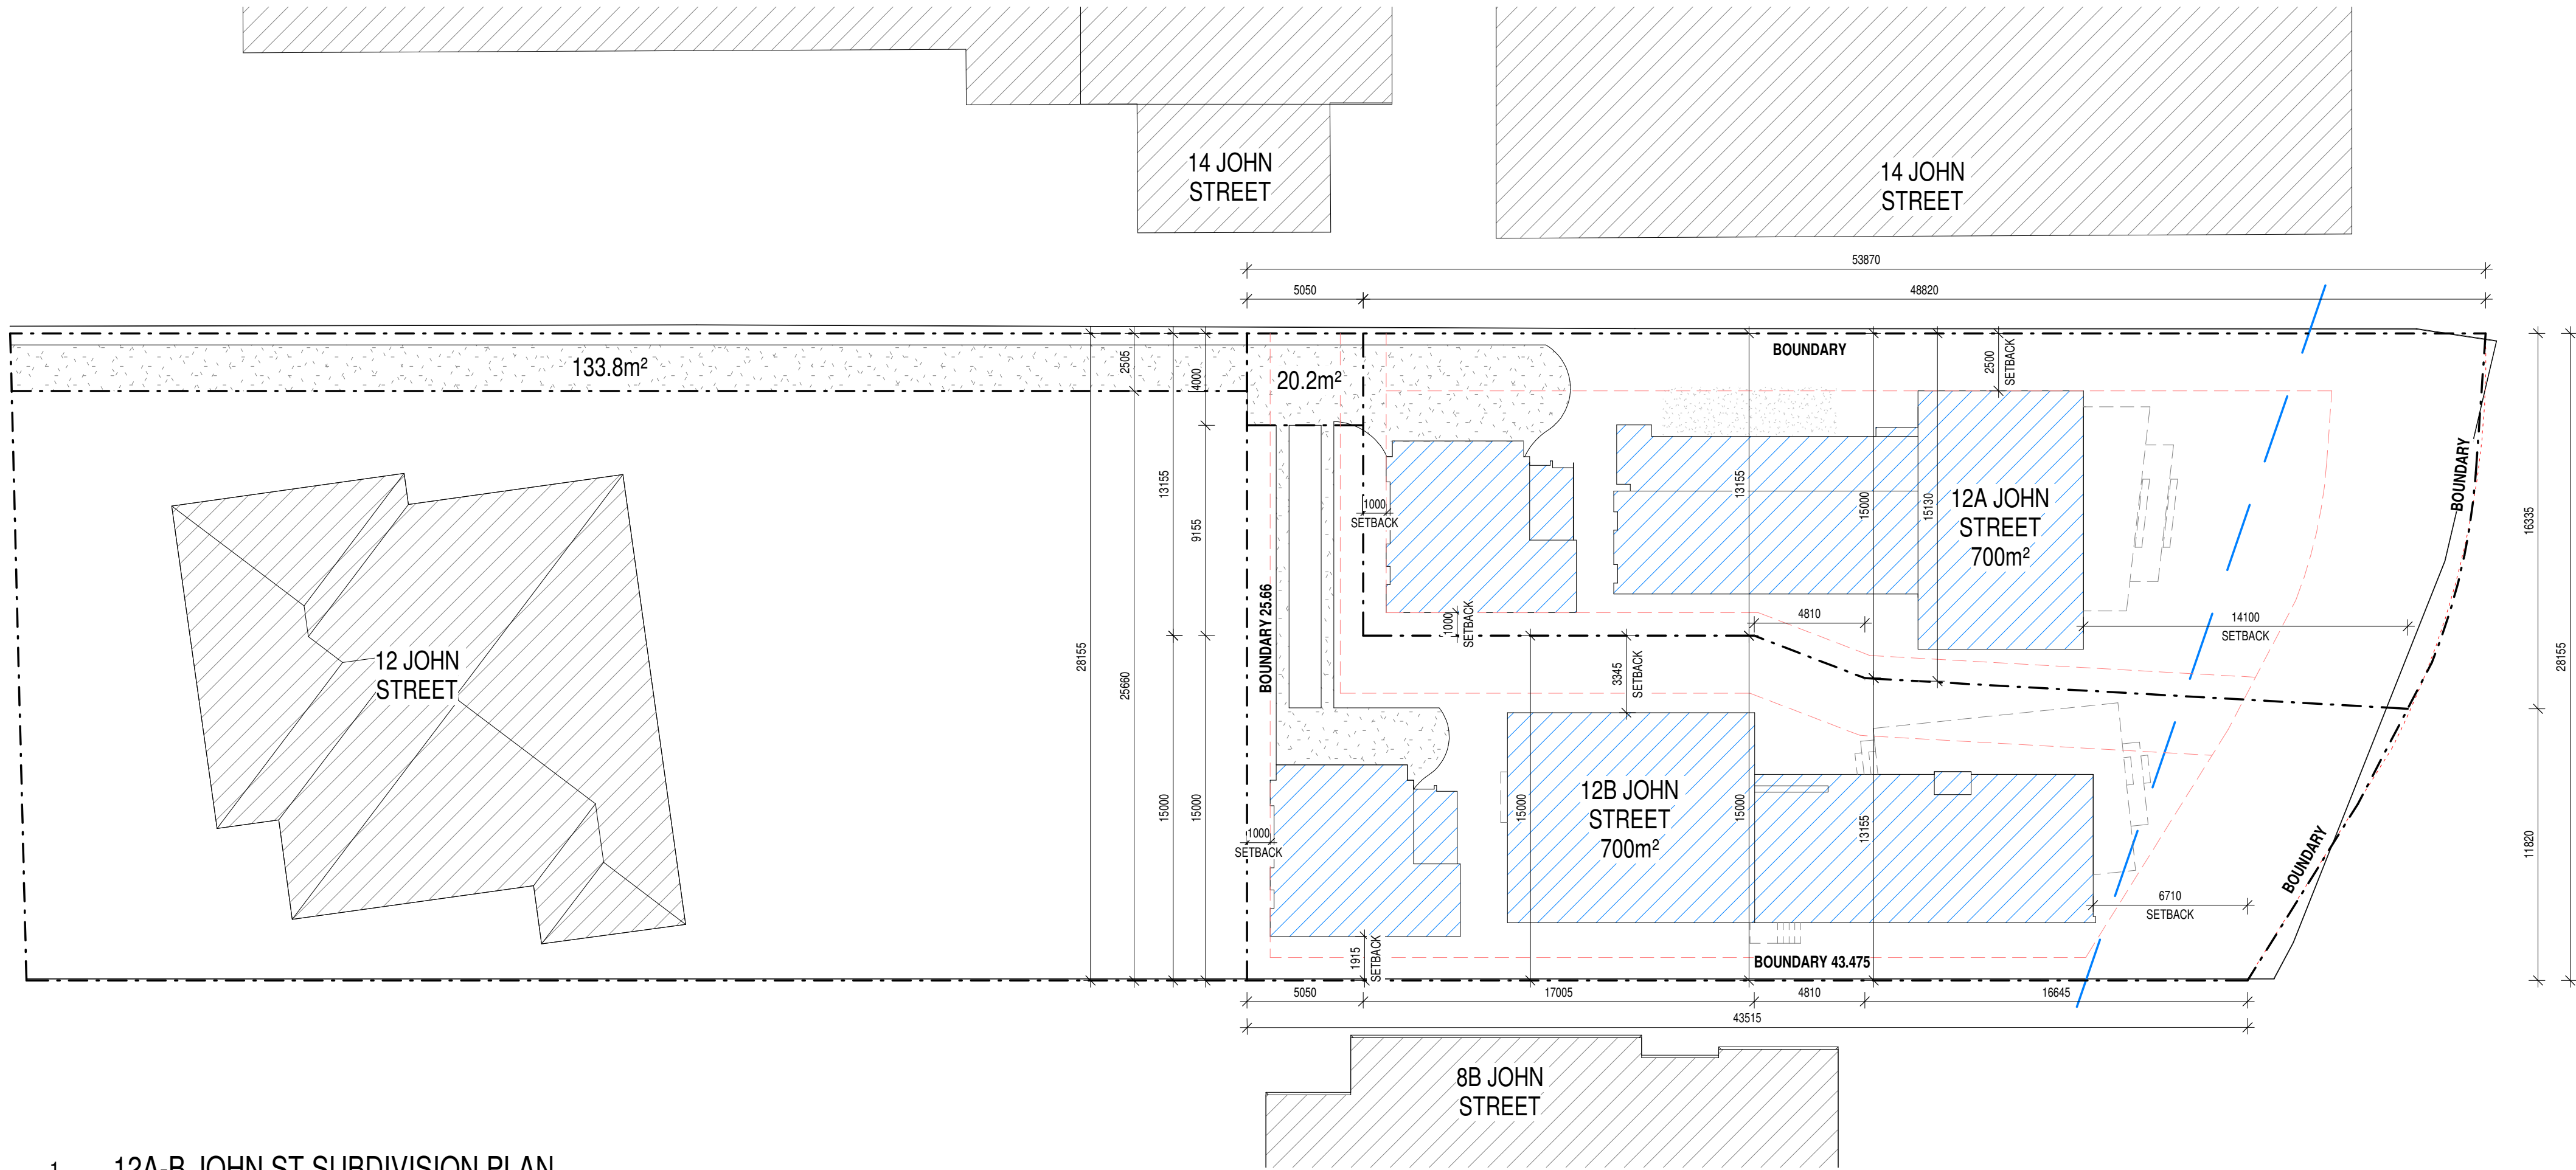


1 12A-B JOHN ST SUBDIVISION PLAN
200 1 : 200

- DCP SETBACK
- - - BOUNDARY
- FLOOD LEVEL
- /// BUILDING FOOTPRINT
- DRIVEWAY

TOTAL SITE AREA: 1554m²

ARCHITECTS WORK IS COPYRIGHT AND COVERED BY COPYRIGHT ACT 1968
DRAWINGS NOT TO BE SCALED. USE FIGURED DIMENSIONS ONLY. CHECK ALL DIMENSIONS ON SITE. ELECTRONIC COPIES OF DRAWINGS SHOULD BE VERIFIED AGAINST PRINTED COPIES TO ENSURE NO LOSS OF INFORMATION.

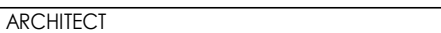ARCHITECT THW ARCHITECTS ph. 02 9918 5085 e. tim@thw.net.au m. Suite 101 - Level 1, 60 Old Barrenjoey rd, Avalon NSW, 2107 reg# NSW 7417 - TIM WEST		SURVEY BEE & LETHBRIDGE PTY LTD 2, 14 STARKEY ST, FORESTVILLE, NSW, 2087 P. 9975 3535 E. SURVEY@BEELETH.COM.AU W. BEELETH.COM.AU STORMWATER / FLOOD BARRENJOEY CONSULTING ENGINEERS 34 GEORGE ST, AVALON, NSW, 2107 LUCASBCE@BIGPOND.COM 0418 620 330		PLANNER VAUGHAN MILLIGAN DEVELOPMENT CONSULTING VAUGHAN MILLIGAN 8/1 KALINYA ST, NEWPORT, NSW, 2106 9999 4922 BASIX / NATHERS SUSTAINABLE THERMAL SOLUTIONS 138 COWLES RD, MOSMAN, NSW, 2088 ENQUIRIES@SUSTAINABLETHERMALSOLUTIONS.COM.AU 0420 312 721		LANDSCAPE A TOTAL CONCEPT 65 WEST ST, NORTH SYDNEY, NSW, 2060 DESIGN@ATOTALCONCEPT.COM.AU 9957 5122 BIODIVERSITY / COASTAL ECOLOGICAL CONSULTANTS AUSTRALIA ECOLOGICALCA@OUTLOOK.COM 9918 4486		PROJECT PROPOSED DWELLING 12A JOHN ST, AVALON, NSW, 2107 CLIENT TIM DONOVAN TDONOVAN@CITYFREEHOLDS.COM.AU		C 16/10/2019 DA IS DATE COMMENTS		SCALE 1:100	DRAWN BY MV	CHK. BY TW	PAGE SIZE A2
												PROJECT NAME 12A JOHN ST			JOB NUMBER 142
												DRAWING NAME 12A-B JOHN ST SUBDIVISION			DRAWING NUMBER A 200-C