

REFER TO THE PLAN 01 FOR CONTINUATION.

REFER TO THE PLAN 02 ON THE DRAWING HYD-10.0001 FOR CONTINUATION.

SANITARY DRAINAGE PIPEWORK RETICULATES EXTERNALLY ALONG THE WALL. FINAL ROUTE TO BE COORDINATED ON SITE WITH THE EX SERVICES AND STRUCTURE.

INSTALL ALL VENTING & UNDER SLAB SANITARY DRAINAGE SERVICES FOR THE PROPOSED FITNESS FIRST AND WESTFIELD WORKS AMENITIES. COORDINATE ALL NEW SLAB PENETRATIONS WITH THE WAFFLE SLAB STRUCTURE.


PORTION OF THE EXISTING DAMAGED DP TO BE REPLACED WITH NEW 150Ø PIPEWORK. SUBMIT RE-CONNECTION DETAIL TO SDC FOR REVIEW.

RE-USE EX. FWs FOR MECH. CONFIRM CONDITION OF THE BELOW SLAB PIPEWORK AS PART OF DILAP.

FINAL LOCATION OF THE STACK IS A SUBJECT TO THE PROPOSED AMENITIES LAYOUT.

CAP OFF AT HIGH LEVEL AT THE DP LOCATION AND DEMOLISH ALL EX. BOX GUTTERS' OUTLETS AND ASSOCIATED PIPEWORK. ALL EXISTING DPs TO BE RE-USED FOR THE NEW BOX GUTTERS' OUTLETS (TYPICALLY REFER TO THE DRAWING HYD-10.0004 FOR THE GUTTERS' OUTLETS AND OVERFLOWS LOCATIONS).

CAP OFF EX. VENT PIPES AT HIGH LEVEL OF LEVEL 1 AND DIVERT TO THE NEW STAIR LOCATION. ALLOW FOR THE NEW SLAB PENETRATIONS.

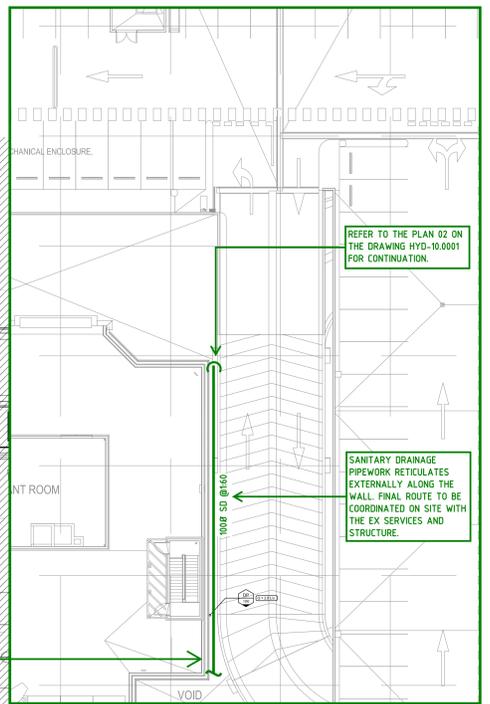

SANITARY DRAINAGE PIPEWORK RETICULATES EXTERNALLY ALONG THE WALL. FINAL ROUTE TO BE COORDINATED ON SITE WITH THE EX SERVICES AND STRUCTURE.


PLAN 01 ZONE 2 LEVEL 02 SCALE: 1:200



1 STAGE 2 PROPOSED PLAN - LEVEL 2 1:200



TO BE PRINTED IN COLOUR ONLY

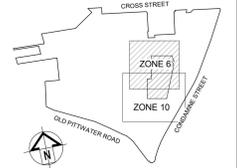

SCENTRE GROUP
Scentre Design & Construction
"people protecting people"



SCENTRE GROUP
Creating Extra-ordinary Places, Connecting & Enriching Communities

WARRINGAH MALL



Scentre Design and Construction Pty Limited
85 Castlereagh Street, Sydney NSW 2000
Phone (02) 9558 7000 Fax (02) 9558 8000
GPO Box 4004 Sydney NSW 2001
ACN 105 207 266

ISSUE FOR COSTING


HYDRAULIC SERVICES
ZONE 6 DAVID JONES STAGE 2
LEVEL 2
PROPOSED SD & SW SERVICES
LAYOUT

Drawing No.	Scale Bar 1:200
Project No.	D11762
Drawn By	NS
Checked By	KE
Plot Date	
CAD Filename	
Drawing No.	Revision

HYG-10.0003 A

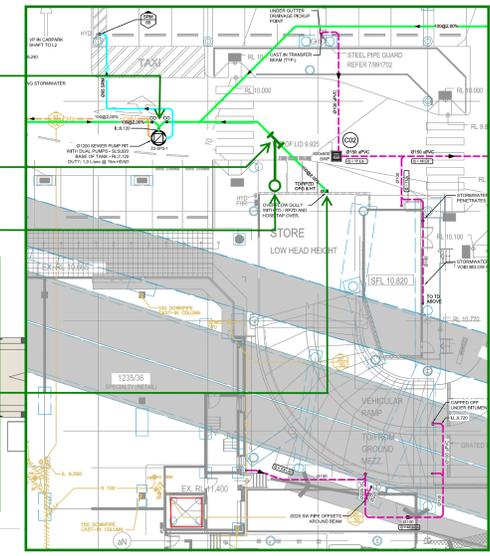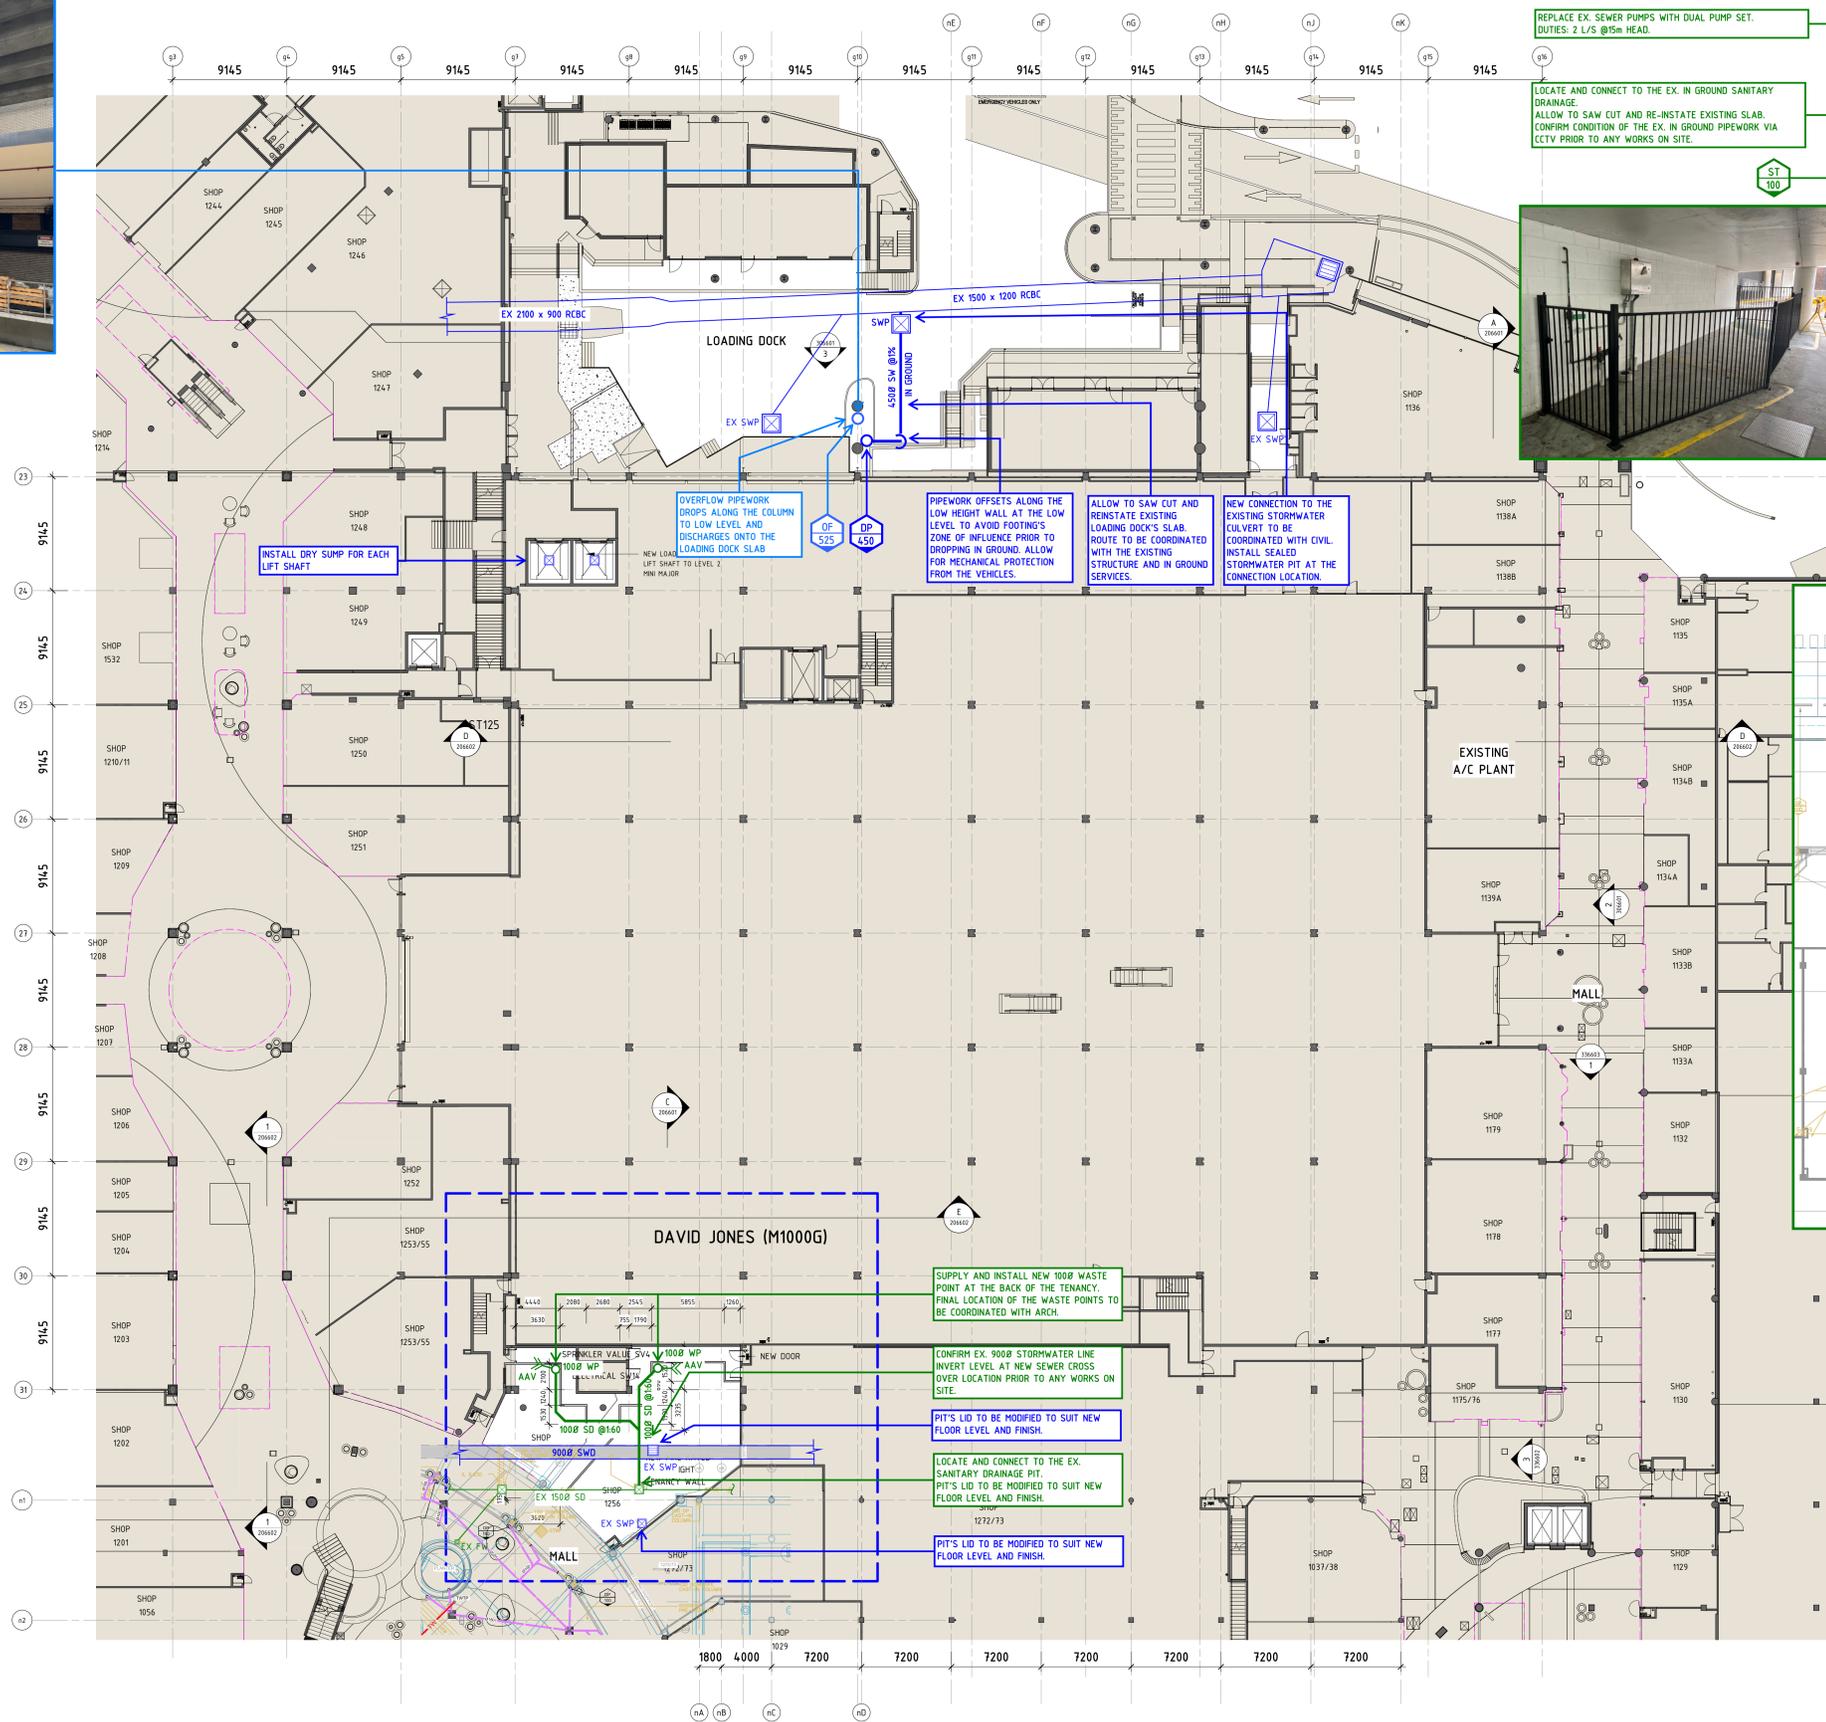

PLAN 01
ZONE 2 GROUND FLOOR
SCALE: 1:200

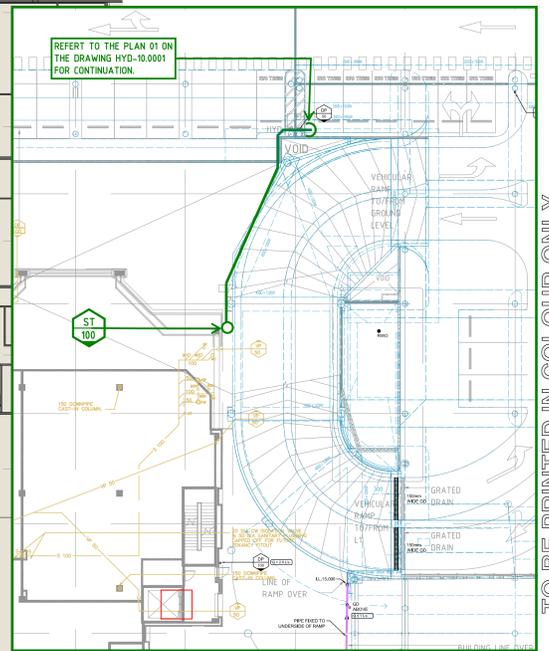

PLAN 02
ZONE 2 GROUND FLOOR MEZZANINE
SCALE: 1:200

REPLACE EX. SEWER PUMPS WITH DUAL PUMP SET.
DUTIES: 2 LVS @15m HEAD.

LOCATE AND CONNECT TO THE EX. IN GROUND SANITARY DRAINAGE.
ALLOW TO SAW CUT AND RE-INSTATE EXISTING SLAB.
CONFIRM CONDITION OF THE EX. IN GROUND PIPEWORK VIA CCTV PRIOR TO ANY WORKS ON SITE.

OVERFLOW PIPEWORK DROPS ALONG THE COLUMN TO LOW LEVEL AND DISCHARGES ONTO THE LOADING DOCK SLAB

PIPEWORK OFFSETS ALONG THE LOW HEIGHT WALL AT THE LOW LEVEL TO AVOID FOOTING'S ZONE OF INFLUENCE PRIOR TO DROPPING IN GROUND. ALLOW FOR MECHANICAL PROTECTION FROM THE VEHICLES.

ALLOW TO SAW CUT AND REINSTATE EXISTING LOADING DOCK'S SLAB. ROUTE TO BE COORDINATED WITH THE EXISTING STRUCTURE AND IN GROUND SERVICES.

NEW CONNECTION TO THE EXISTING STORMWATER CULVERT TO BE COORDINATED WITH CIVIL. INSTALL SEALED STORMWATER PIT AT THE CONNECTION LOCATION.

SUPPLY AND INSTALL NEW 100Ø WASTE POINT AT THE BACK OF THE TENANCY. FINAL LOCATION OF THE WASTE POINTS TO BE COORDINATED WITH ARCH.


CONFIRM EX. 300Ø STORMWATER LINE INVERT LEVEL AT NEW SEWER CROSS OVER LOCATION PRIOR TO ANY WORKS ON SITE.

PIT'S LID TO BE MODIFIED TO SUIT NEW FLOOR LEVEL AND FINISH.

LOCATE AND CONNECT TO THE EX. SANITARY DRAINAGE PIT. PIT'S LID TO BE MODIFIED TO SUIT NEW FLOOR LEVEL AND FINISH.

PIT'S LID TO BE MODIFIED TO SUIT NEW FLOOR LEVEL AND FINISH.

TO BE PRINTED IN COLOUR ONLY

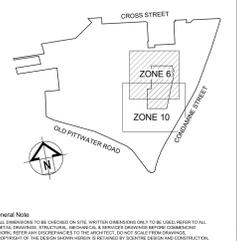

SCENTRE GROUP
Scentre Design & Construction
"people protecting people"



SCENTRE GROUP
Creating Extra-ordinary Places, Connecting & Enriching Communities

WARRINGAH MALL


Scentre Design and Construction Pty Limited
85 Castlereagh Street, Sydney NSW 2000
Phone (02) 9558 7000 Fax (02) 9558 8500
GPO Box 4004 Sydney NSW 2001
ACN 069 267 266

ISSUE FOR COSTING

HYDRAULIC SERVICES
ZONE 6 DAVID JONES
STAGE 2 PROPOSED
GROUND LEVEL


Drawing No.	Scale	Scale Bar
D11762	1:200	0 1 2 3 4 5 6 7 8 9 10
Drawn By	Checked By	Plot Date
NS	KE	

Hyd-10.0001 A

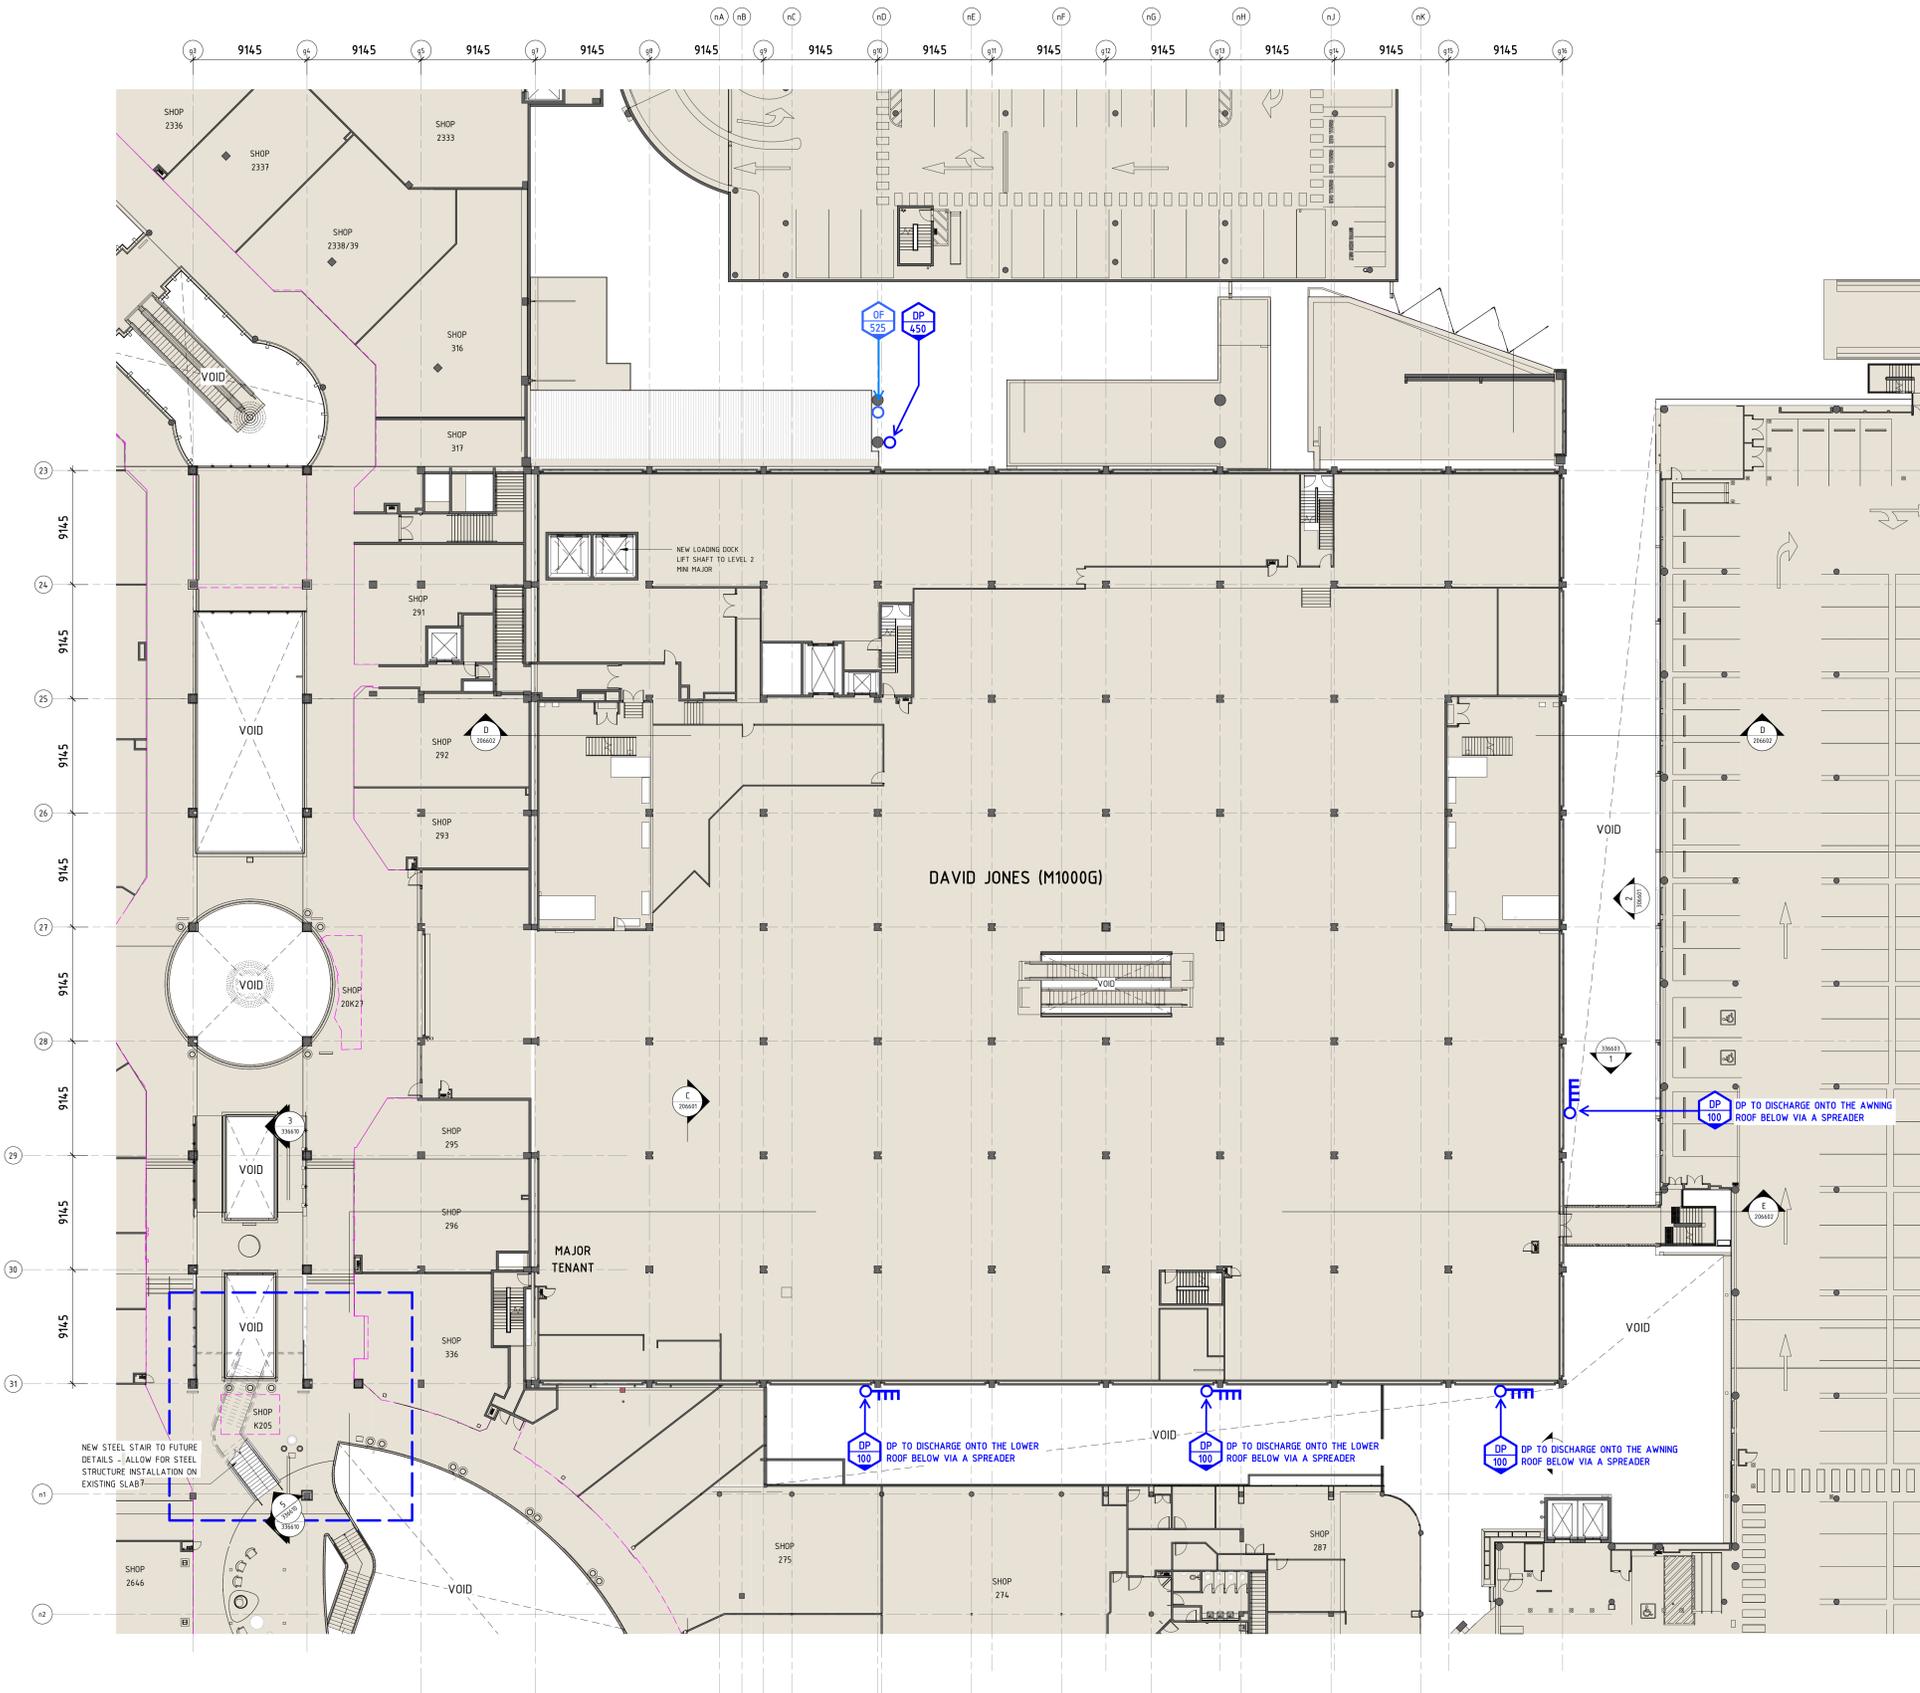

TO BE PRINTED IN COLOUR ONLY

Rev	Date	By	CHK	Description
1	21/10/2022	NS	KE	ISSUING SET

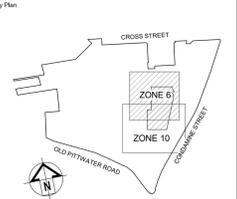

General Note:
 ALL DIMENSIONS TO BE CHECKED ON SITE. ANY DIMENSIONS ONLY TO BE USED WHERE TOTAL
 DIMENSIONS ARE NOT SPECIFIED. STRUCTURAL, ARCHITECTURAL & SERVICES DIMENSIONS ARE TO BE
 USED UNLESS OTHERWISE SPECIFIED. DIMENSIONS TO BE CHECKED ON SITE. DIMENSIONS TO BE CHECKED ON SITE.
 DIMENSIONS TO BE CHECKED ON SITE. DIMENSIONS TO BE CHECKED ON SITE.

SCENTRE GROUP
 Scentre Design & Construction
 "people protesting people"



General Note:
 ALL DIMENSIONS TO BE CHECKED ON SITE. ANY DIMENSIONS ONLY TO BE USED WHERE TOTAL
 DIMENSIONS ARE NOT SPECIFIED. STRUCTURAL, ARCHITECTURAL & SERVICES DIMENSIONS ARE TO BE
 USED UNLESS OTHERWISE SPECIFIED. DIMENSIONS TO BE CHECKED ON SITE. DIMENSIONS TO BE CHECKED ON SITE.
 DIMENSIONS TO BE CHECKED ON SITE. DIMENSIONS TO BE CHECKED ON SITE.

SCENTRE GROUP

Owner and Operator: **Westfield** in Australia and New Zealand
 Creating Extra-ordinary Places, Connecting & Enriching Communities

WARRINGAH MALL

Scentre Design and Construction Pty Limited
 85 Castlereagh Street, Sydney NSW 2000
 Phone (02) 9558 7000 Fax (02) 9528 8500
 GPO Box 4004 Sydney NSW 2001
 ACH 000 207 266

ISSUE FOR COSTING

File:
HYDRAULIC SERVICES
ZONE 6 DAVID JONES STAGE 2
LEVEL 1
PROPOSED SD & SW SERVICES
LAYOUT

Drawing Scale	Scale Bar 1:200
1:200	0 1 2 3 4 5 6 7 8 9 10
Project No	Drawn By
D11762	NS
CAD Filename	Checked By
	KE
Revision	Plot Date

HYG-10.0002 A

