



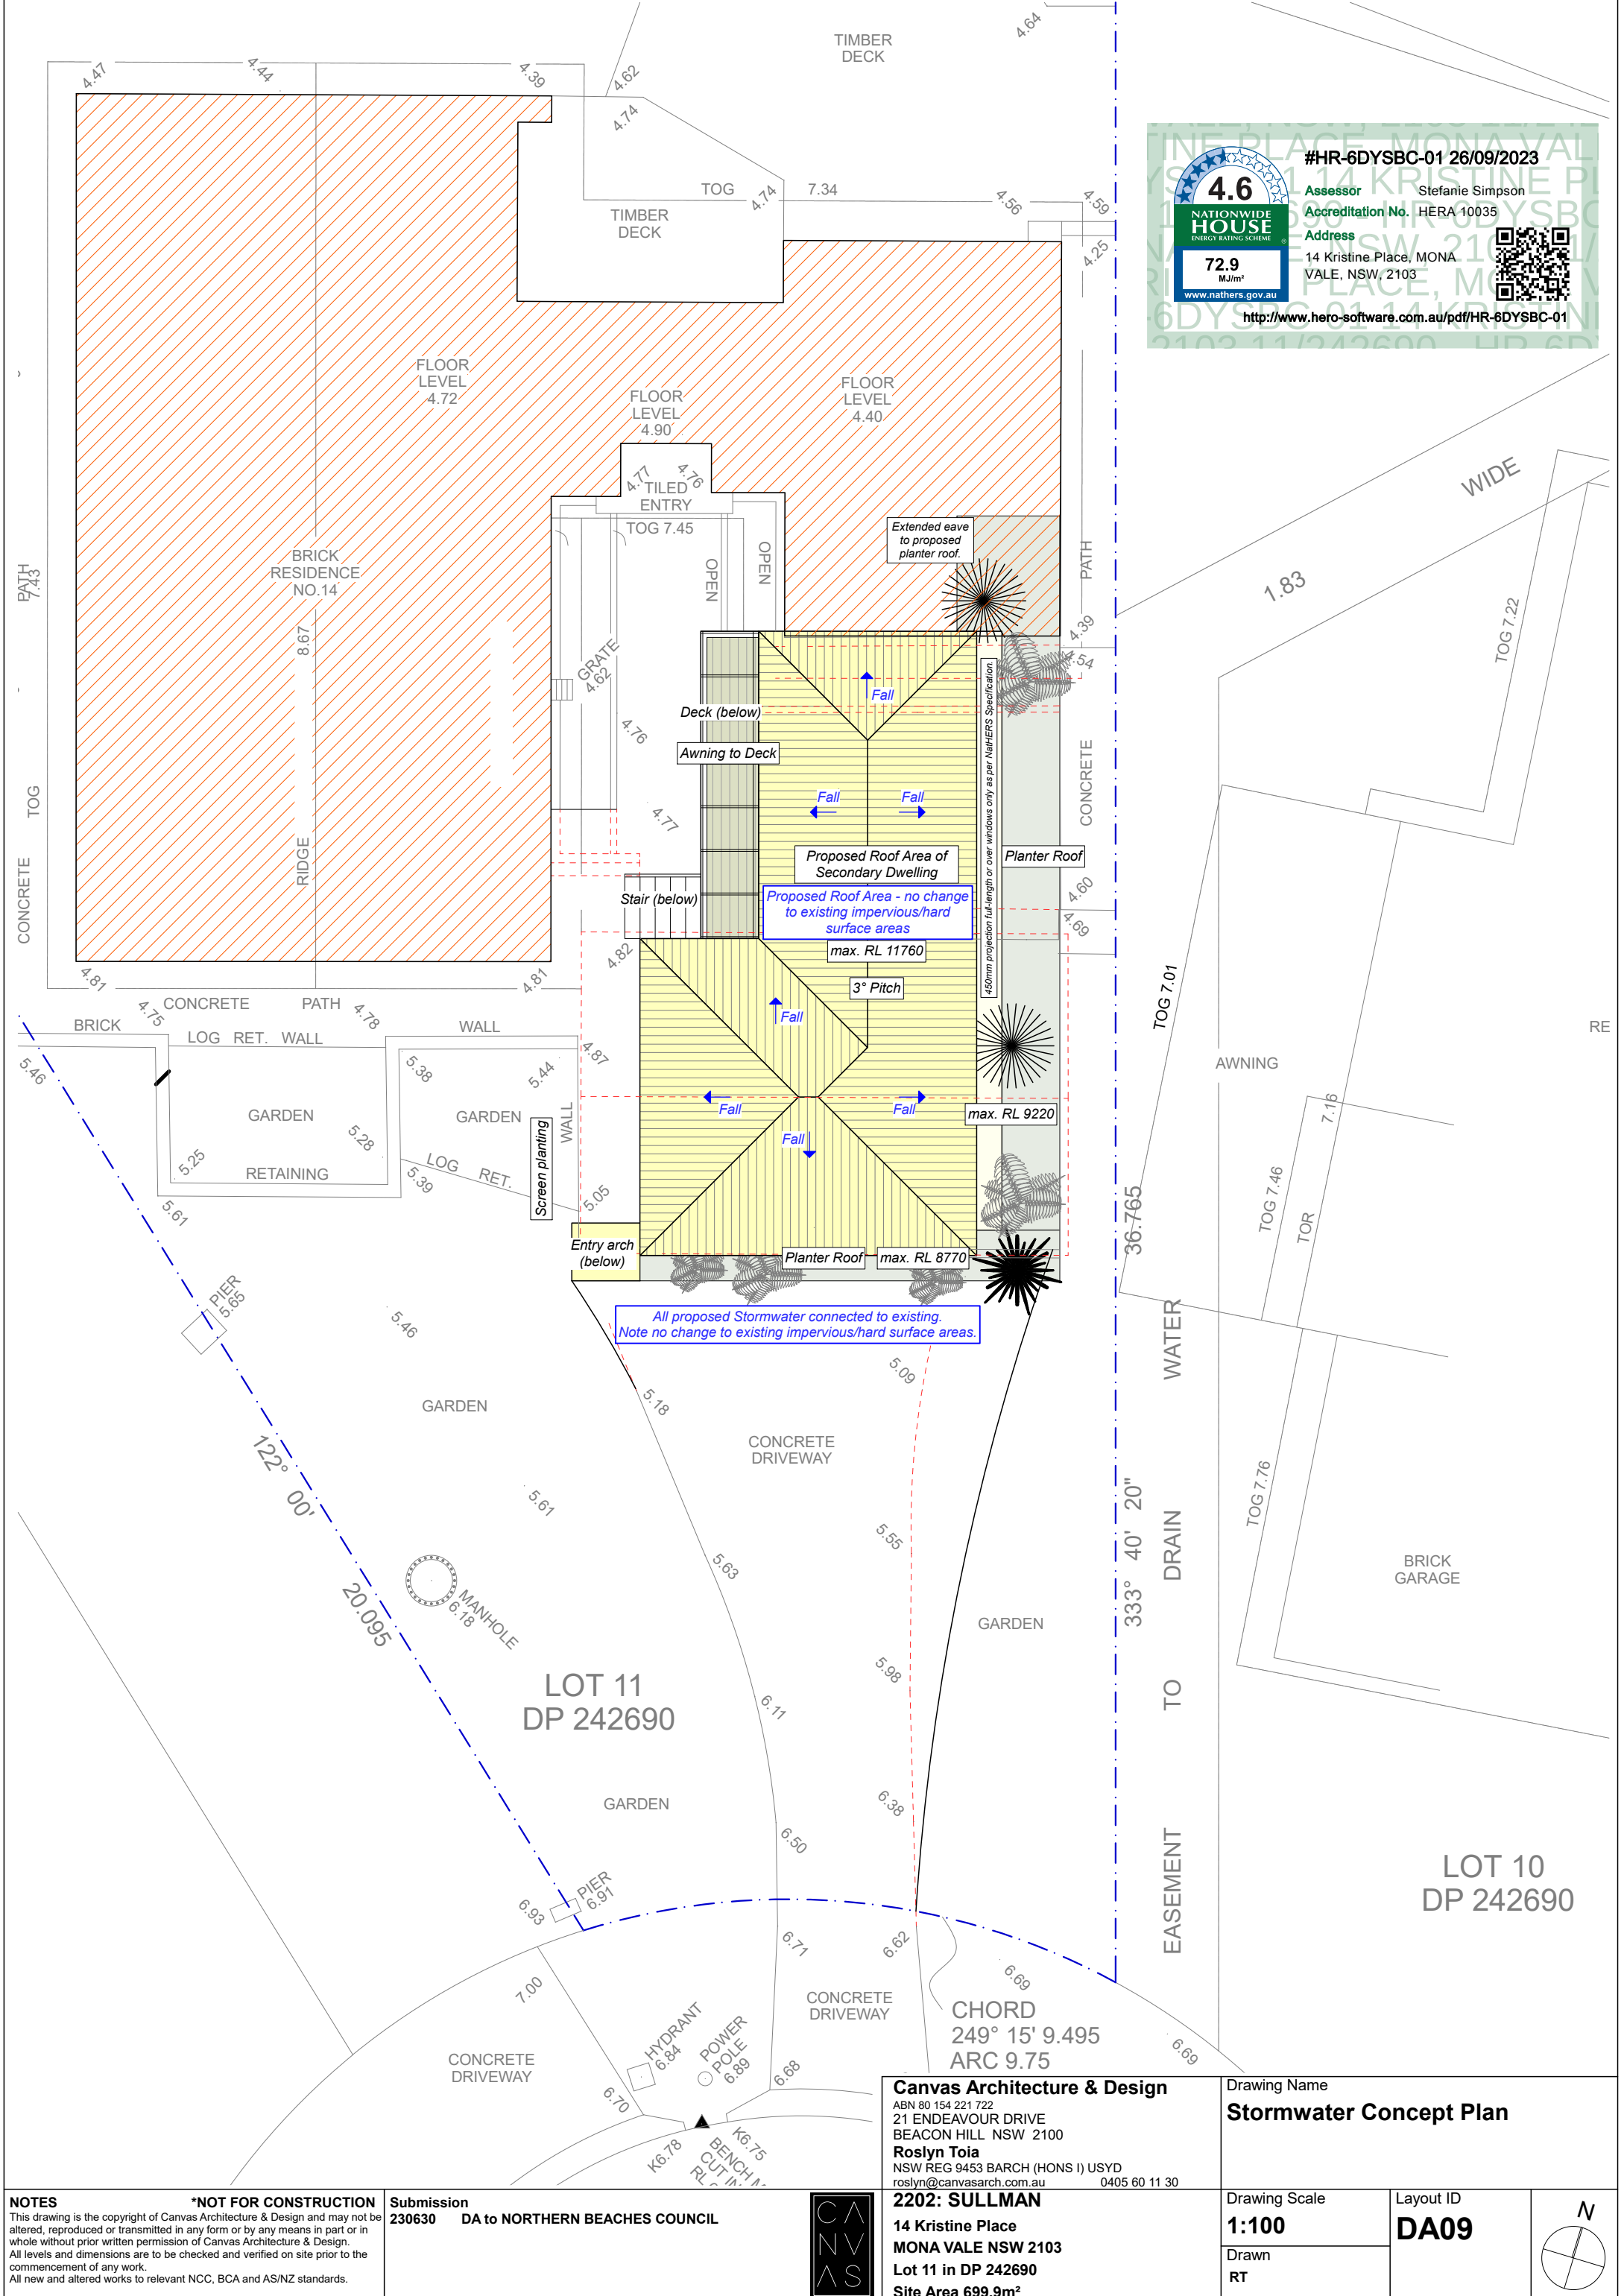

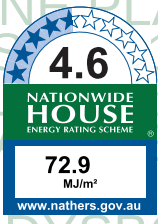

#HR-6DYSBC-01 26/09/2023

Assessor Stefanie Simpson

Accreditation No. HERA 10035

Address 14 Kristine Place, MONA VALE, NSW, 2103

<http://www.hero-software.com.au/pdf/HR-6DYSBC-01>



NOTES
This drawing is the copyright of Canvas Architecture & Design and may not be altered, reproduced or transmitted in any form or by any means in part or in whole without prior written permission of Canvas Architecture & Design.
All levels and dimensions are to be checked and verified on site prior to the commencement of any work.
All new and altered works to relevant NCC, BCA and AS/NZ standards.

***NOT FOR CONSTRUCTION**

Submission
230630 DA to NORTHERN BEACHES COUNCIL

Canvas Architecture & Design
ABN 80 154 221 722
21 ENDEAVOUR DRIVE
BEACON HILL NSW 2100
Roslyn Toia
NSW REG 9453 BARCH (HONS I) USYD
roslyn@canvasarch.com.au 0405 60 11 30

2202: SULLMAN
14 Kristine Place
MONA VALE NSW 2103
Lot 11 in DP 242690
Site Area 699.9m²

Drawing Name
Stormwater Concept Plan

Drawing Scale
1:100

Drawn
RT

Layout ID
DA09

