


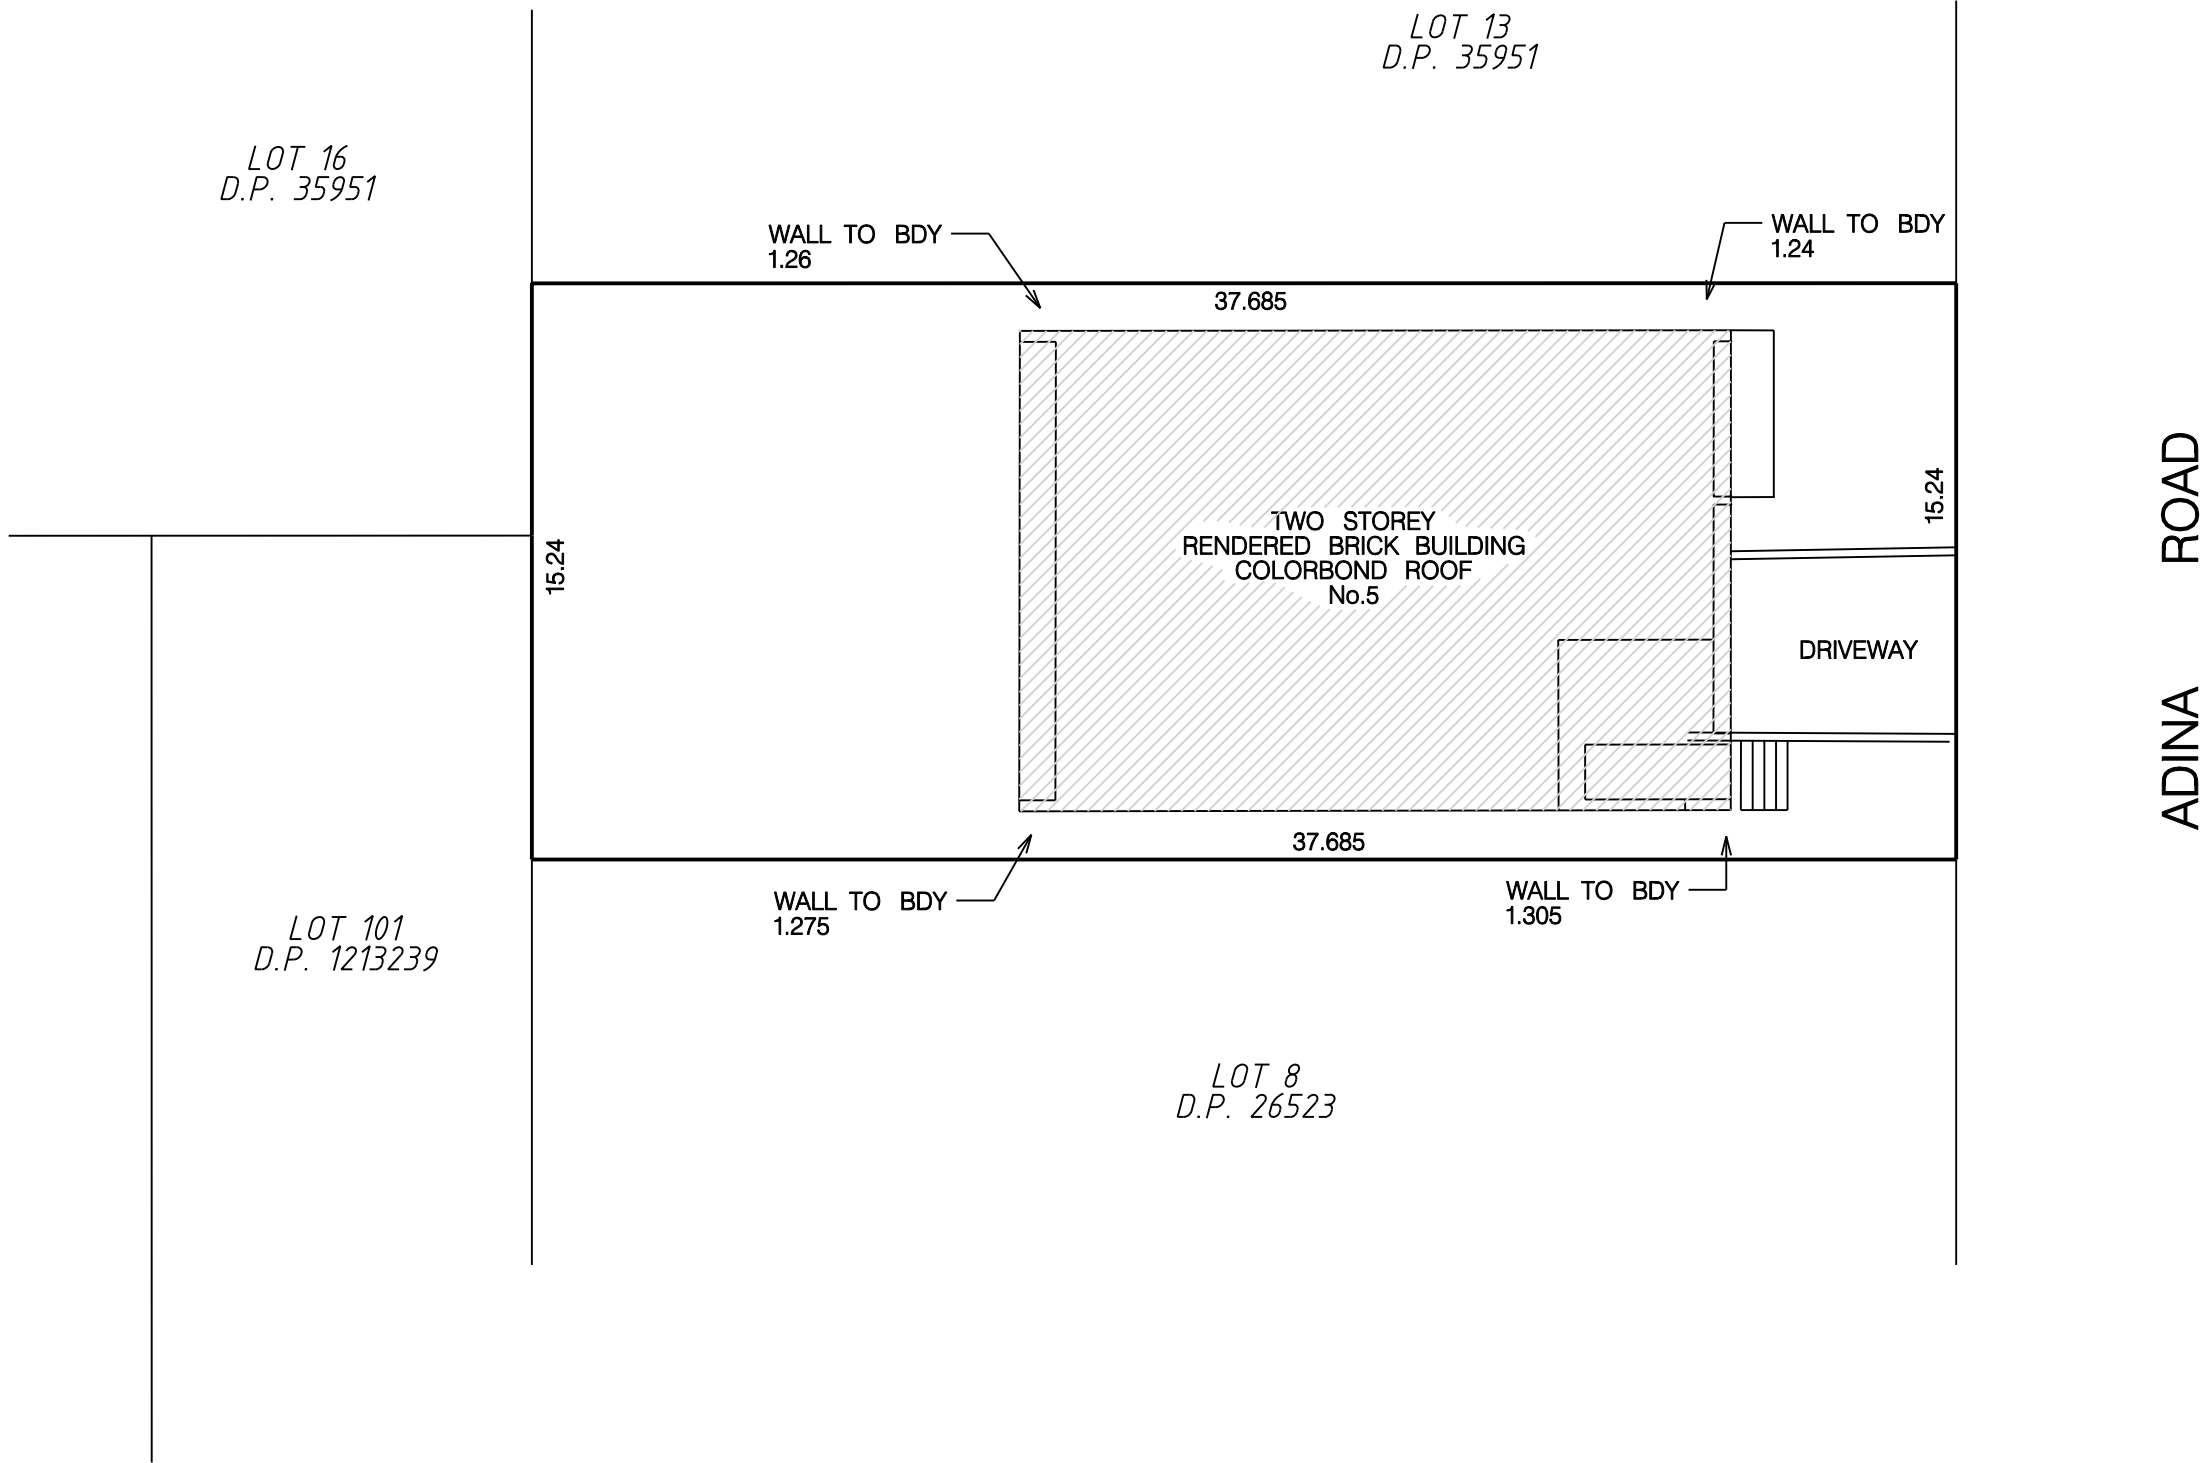

"DRAFT"



Surveyor: GARY JOHN SKOW
Hammond Smeallie & Co Pty Ltd
Date of Survey: 11TH FEB. 2025
Surveyor's Ref: 9502 ISSUE B

PLAN OF SUBDIVISION OF LOT 7 IN D.P.26523


LGA: NORTHERN BEACHES
Locality: CURL CURL
Subdivision No:
Lengths are in metres. Reduction Ratio 1:300

Registered


"DRAFT"




"DRAFT"

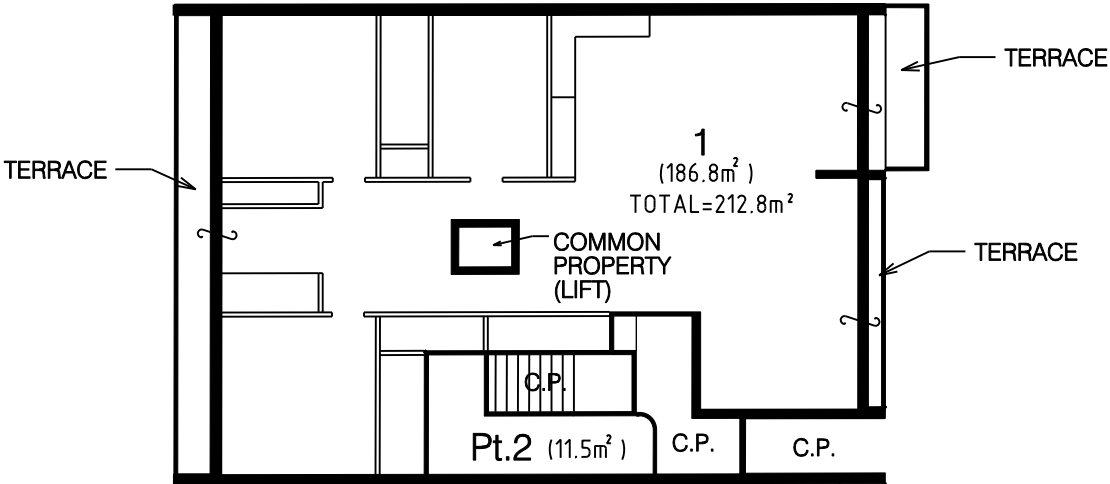

GROUND FLOOR

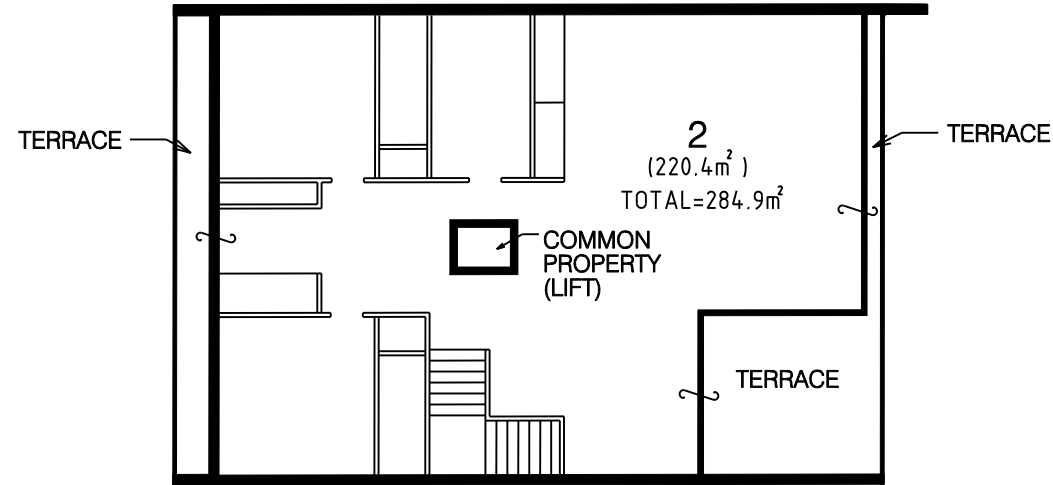

FIRST FLOOR

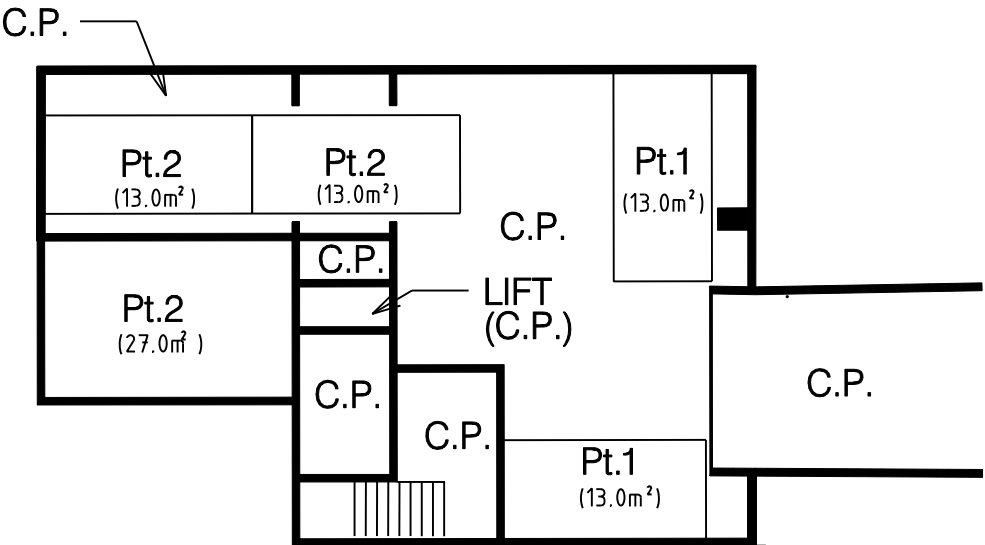

BASEMENT

Surveyor: GARY JOHN SKOW
Hammond Smeallie & Co Pty Ltd
Date of Survey: 11TH FEB. 2025
Surveyor's Ref: 9502 ISSUE B

PLAN OF SUBDIVISION OF LOT 7 IN D.P.26523

LGA: NORTHERN BEACHES
Locality: CURL CURL
Subdivision No:
Lengths are in metres. Reduction Ratio 1:300

Registered

"DRAFT"