


LEGEND

- M WATER METER
▲ BENCH MARK
☐ COMMS PIT
- GA : SMALL GARDEN
GFO : GROUND FLOOR ONLY
GUT : TOP OF GUTTER RL
H : HYDRANT
MA : SMALL METAL AWNING
OSK : OLD STONE KERB
PB : PLANTER BOX
PCL : PALM TREE CLUSTER
PP : POWER POLE
PPT : TOP OF PARAPET RL
RRL : RIDGELINE RL
RDW : RENDERED WALL
SMH : SEWER MANHOLE
ST : STEPS
TBCH : TIMBER BENCH SEAT
TPF : TIMBER PALING FENCE
TRW : TIMBER RETAINING WALL
W-B : WALL-BOUNDARY SETBACK
WS : WINDOW SILL
WT : WINDOW TOP
- POWER LINE — E —
SEWER LINE — S —
(APPROX LOCATION)


- ☉ D:0.3 (DIAMETER)
S:10 (SPREAD)
H:14 (HEIGHT)
- ✱ SHRUBS

LOT DIAGRAM

SCALE 1:200

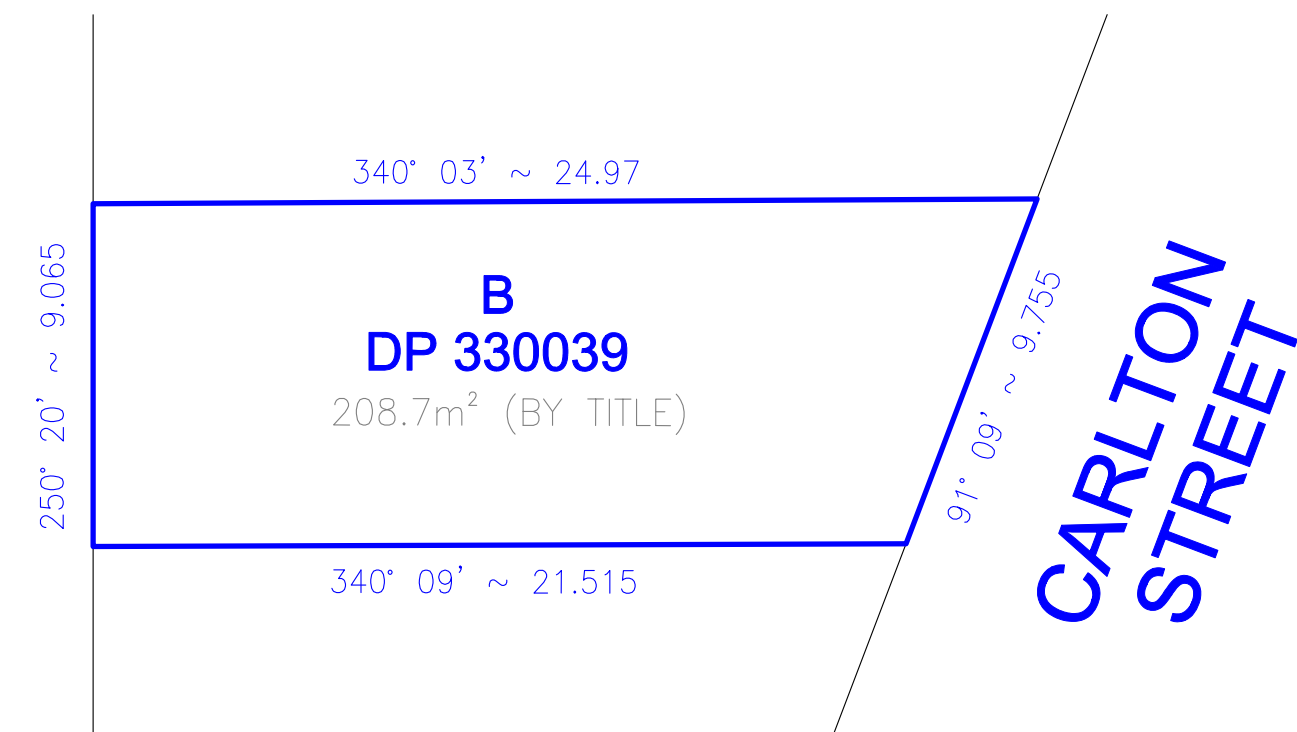

DP 105395
No. 8
SMITH STREET
ONE & TWO STOREY
BRICK & W/B RESIDENCE
METAL ROOF

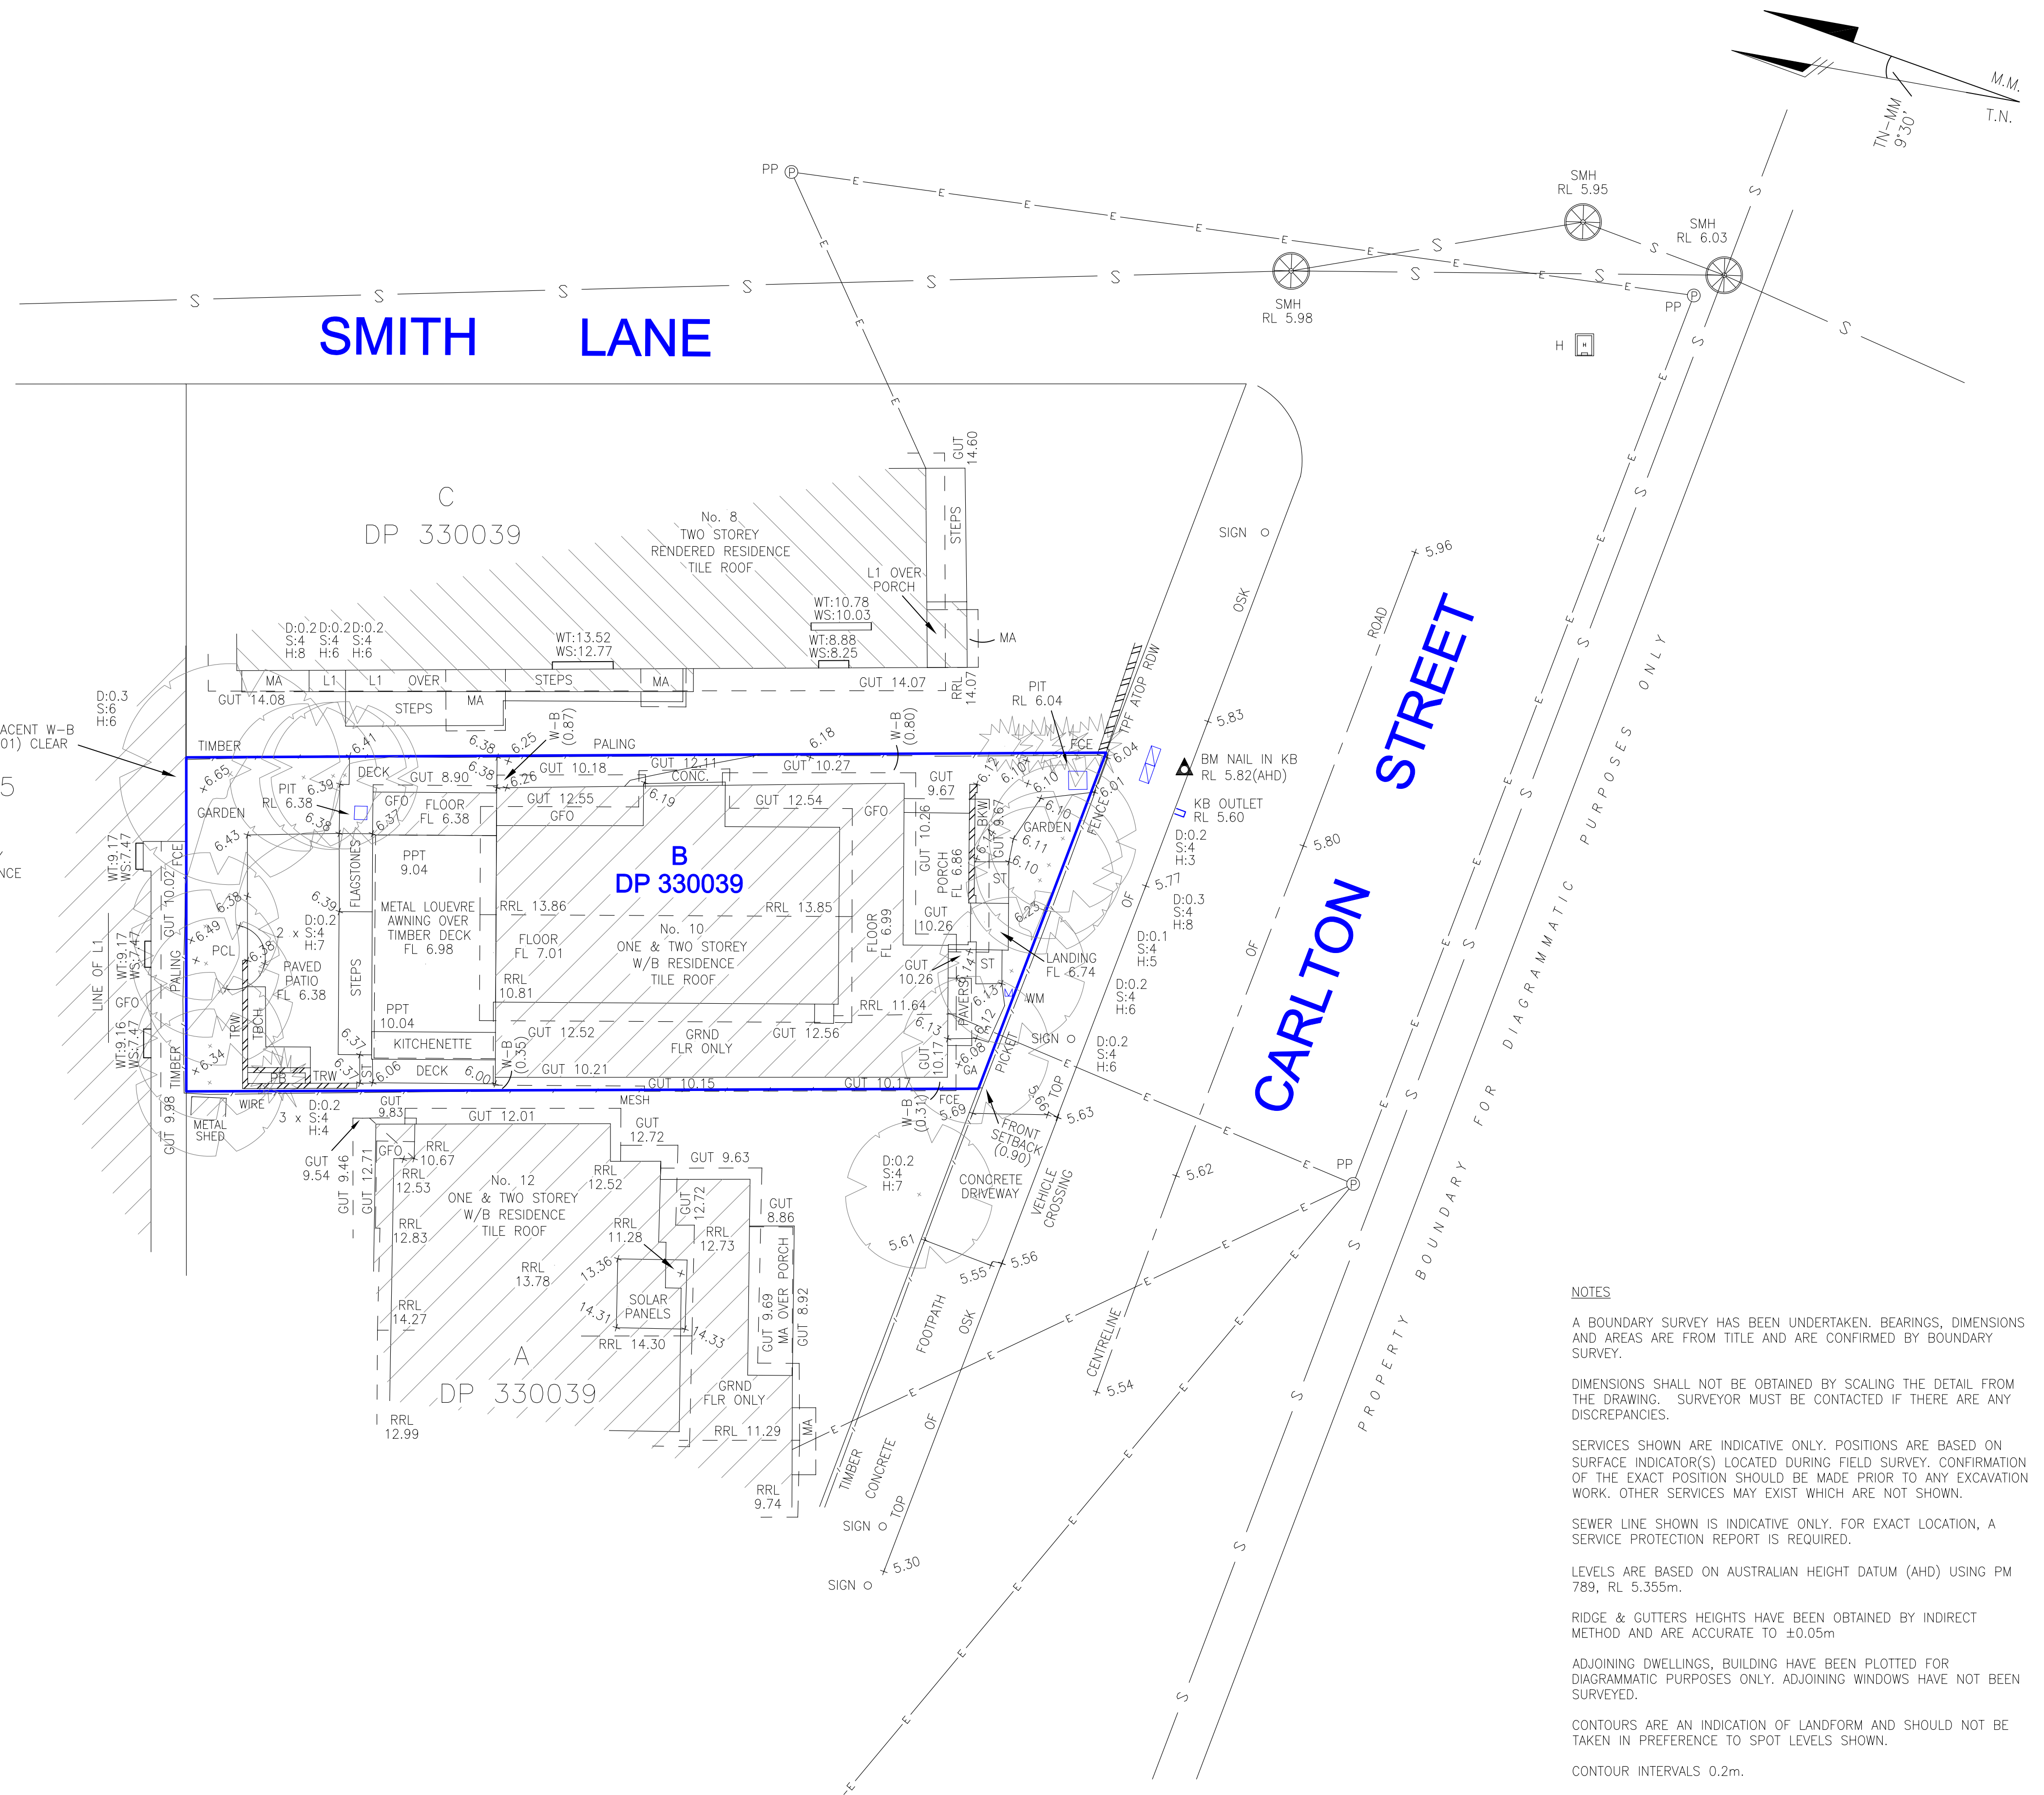

NOTES

- A BOUNDARY SURVEY HAS BEEN UNDERTAKEN. BEARINGS, DIMENSIONS AND AREAS ARE FROM TITLE AND ARE CONFIRMED BY BOUNDARY SURVEY.
- DIMENSIONS SHALL NOT BE OBTAINED BY SCALING THE DETAIL FROM THE DRAWING. SURVEYOR MUST BE CONTACTED IF THERE ARE ANY DISCREPANCIES.
- SERVICES SHOWN ARE INDICATIVE ONLY. POSITIONS ARE BASED ON SURFACE INDICATOR(S) LOCATED DURING FIELD SURVEY. CONFIRMATION OF THE EXACT POSITION SHOULD BE MADE PRIOR TO ANY EXCAVATION WORK. OTHER SERVICES MAY EXIST WHICH ARE NOT SHOWN.
- SEWER LINE SHOWN IS INDICATIVE ONLY. FOR EXACT LOCATION, A SERVICE PROTECTION REPORT IS REQUIRED.
- LEVELS ARE BASED ON AUSTRALIAN HEIGHT DATUM (AHD) USING PM 789, RL 5.355m.
- RIDGE & GUTTERS HEIGHTS HAVE BEEN OBTAINED BY INDIRECT METHOD AND ARE ACCURATE TO ±0.05m
- ADJOINING DWELLINGS, BUILDING HAVE BEEN PLOTTED FOR DIAGRAMMATIC PURPOSES ONLY. ADJOINING WINDOWS HAVE NOT BEEN SURVEYED.
- CONTOURS ARE AN INDICATION OF LANDFORM AND SHOULD NOT BE TAKEN IN PREFERENCE TO SPOT LEVELS SHOWN.
- CONTOUR INTERVALS 0.2m.

--	--	