


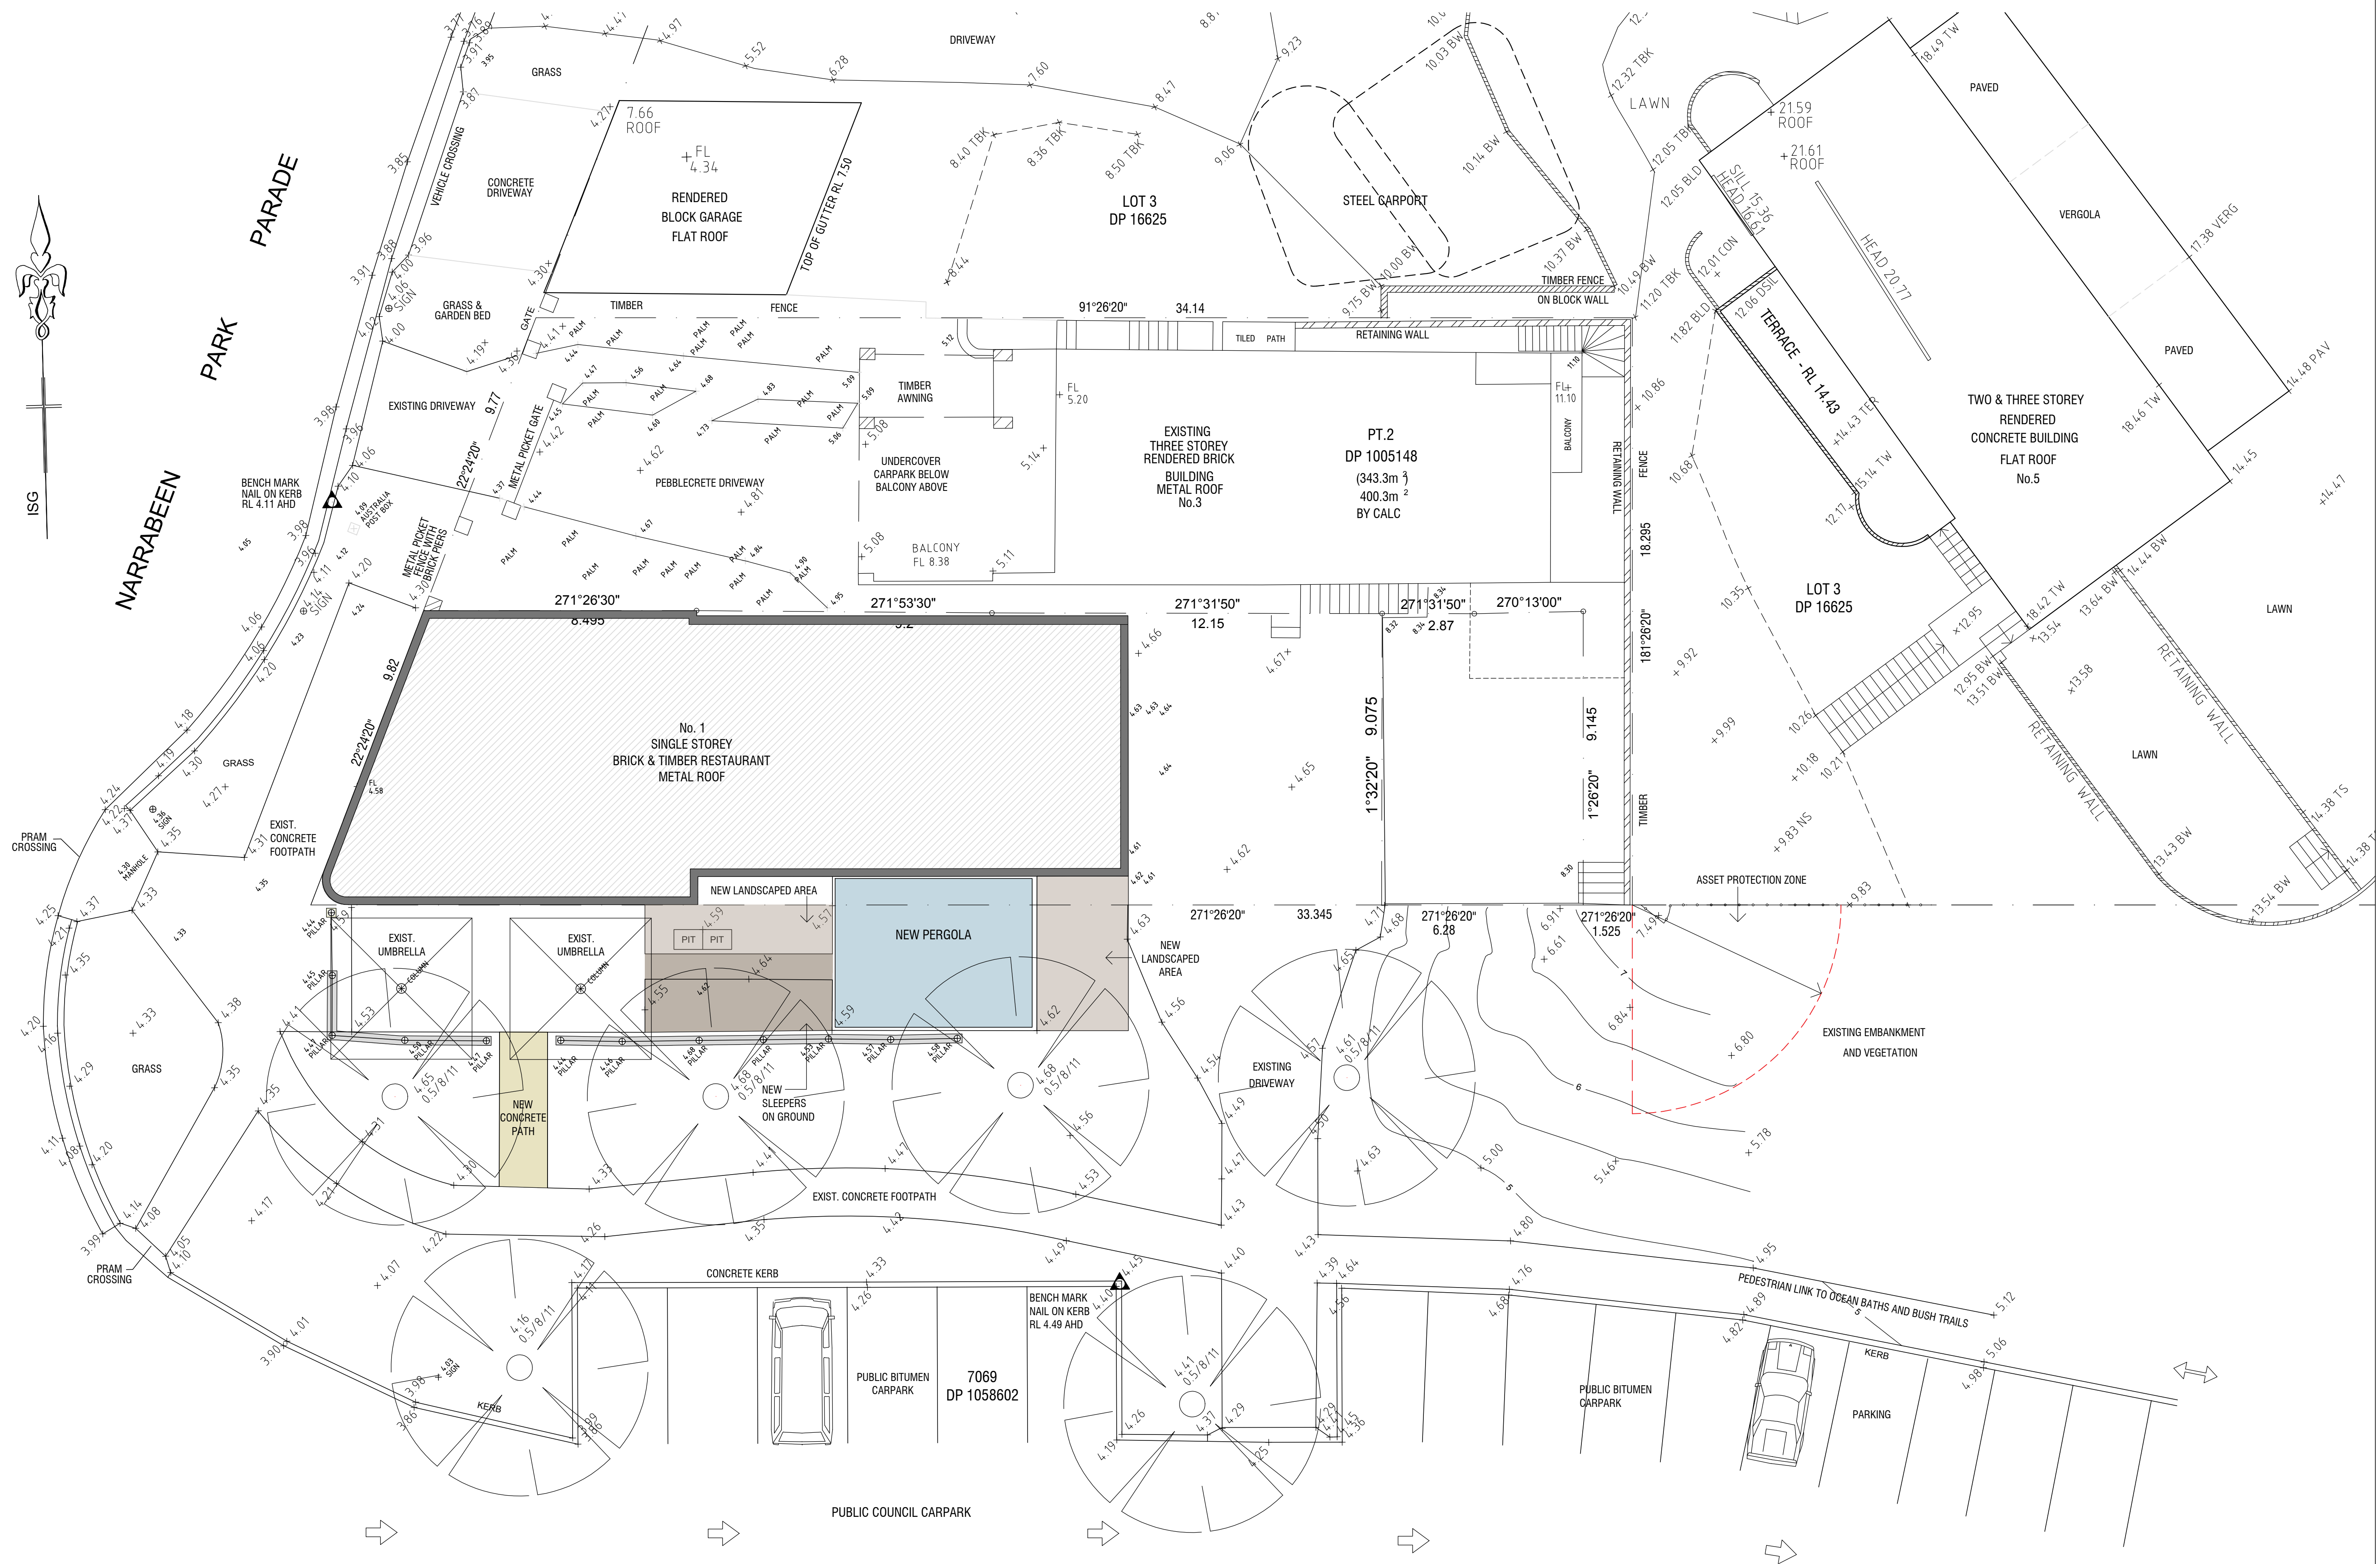

01 SITE PLAN
1:100 @ A1

