


Note: This is an indicative tenancy floor plan. Tenancy fit-out will subject to future approval.

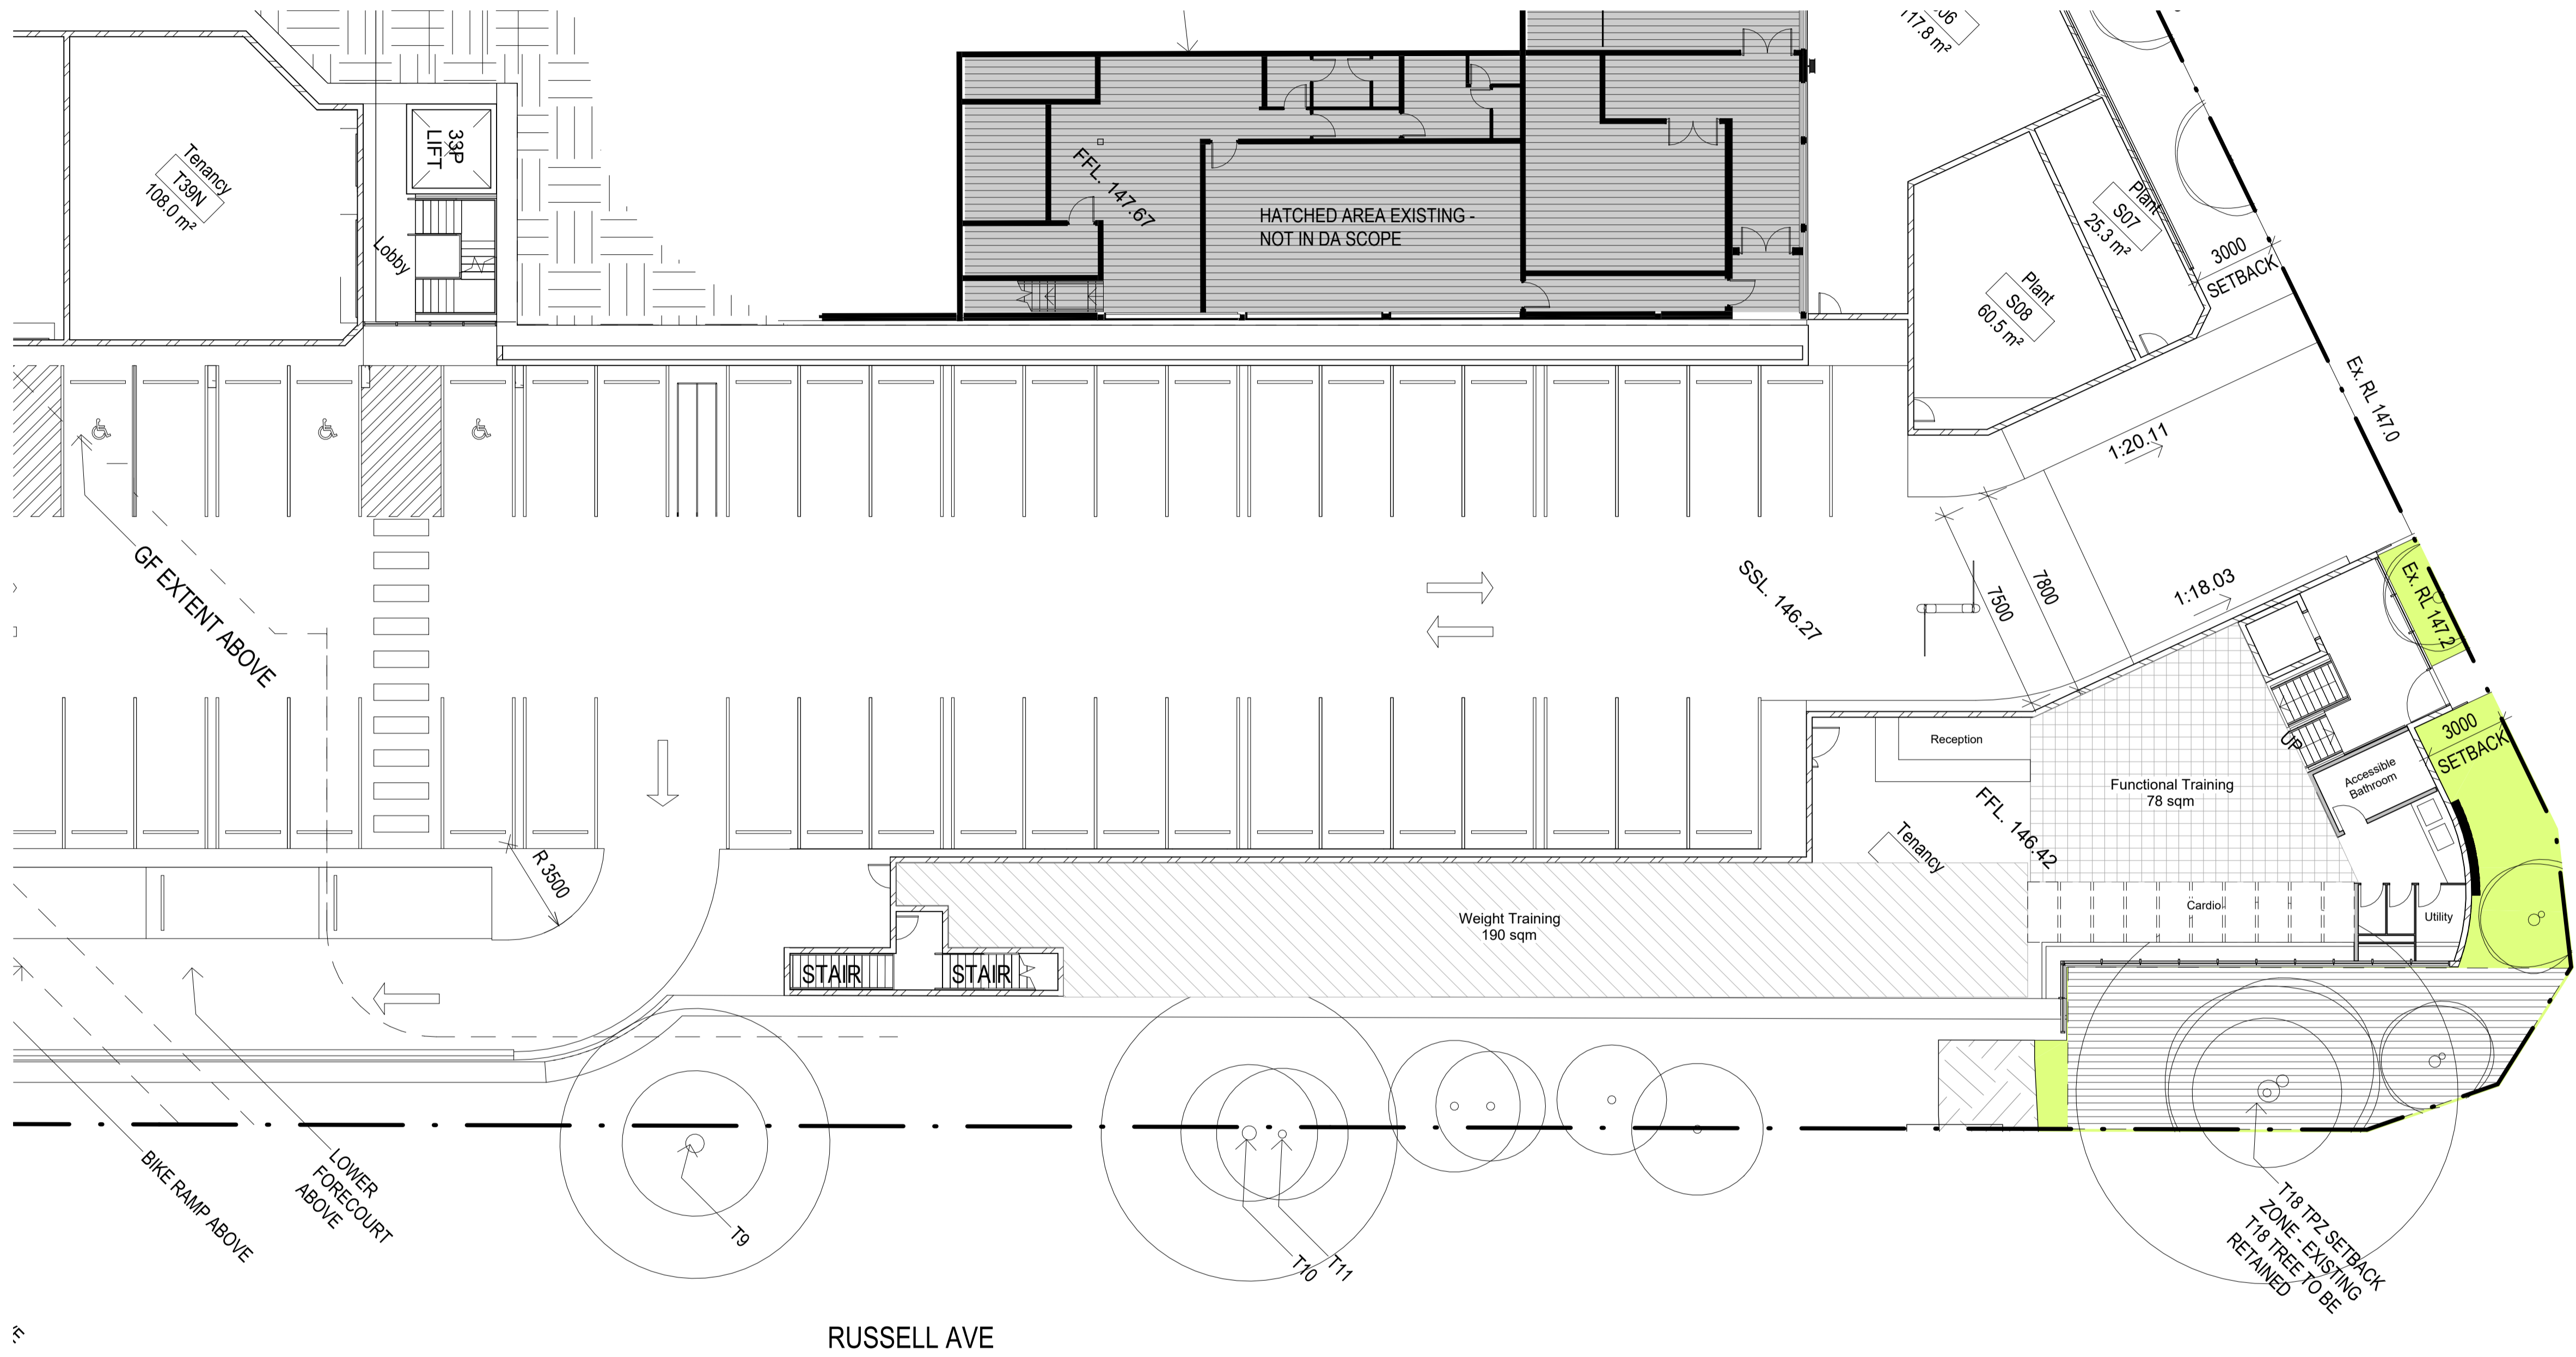

Note: This is an indicative tenancy floor plan. Tenancy fit-out will subject to future approval.