


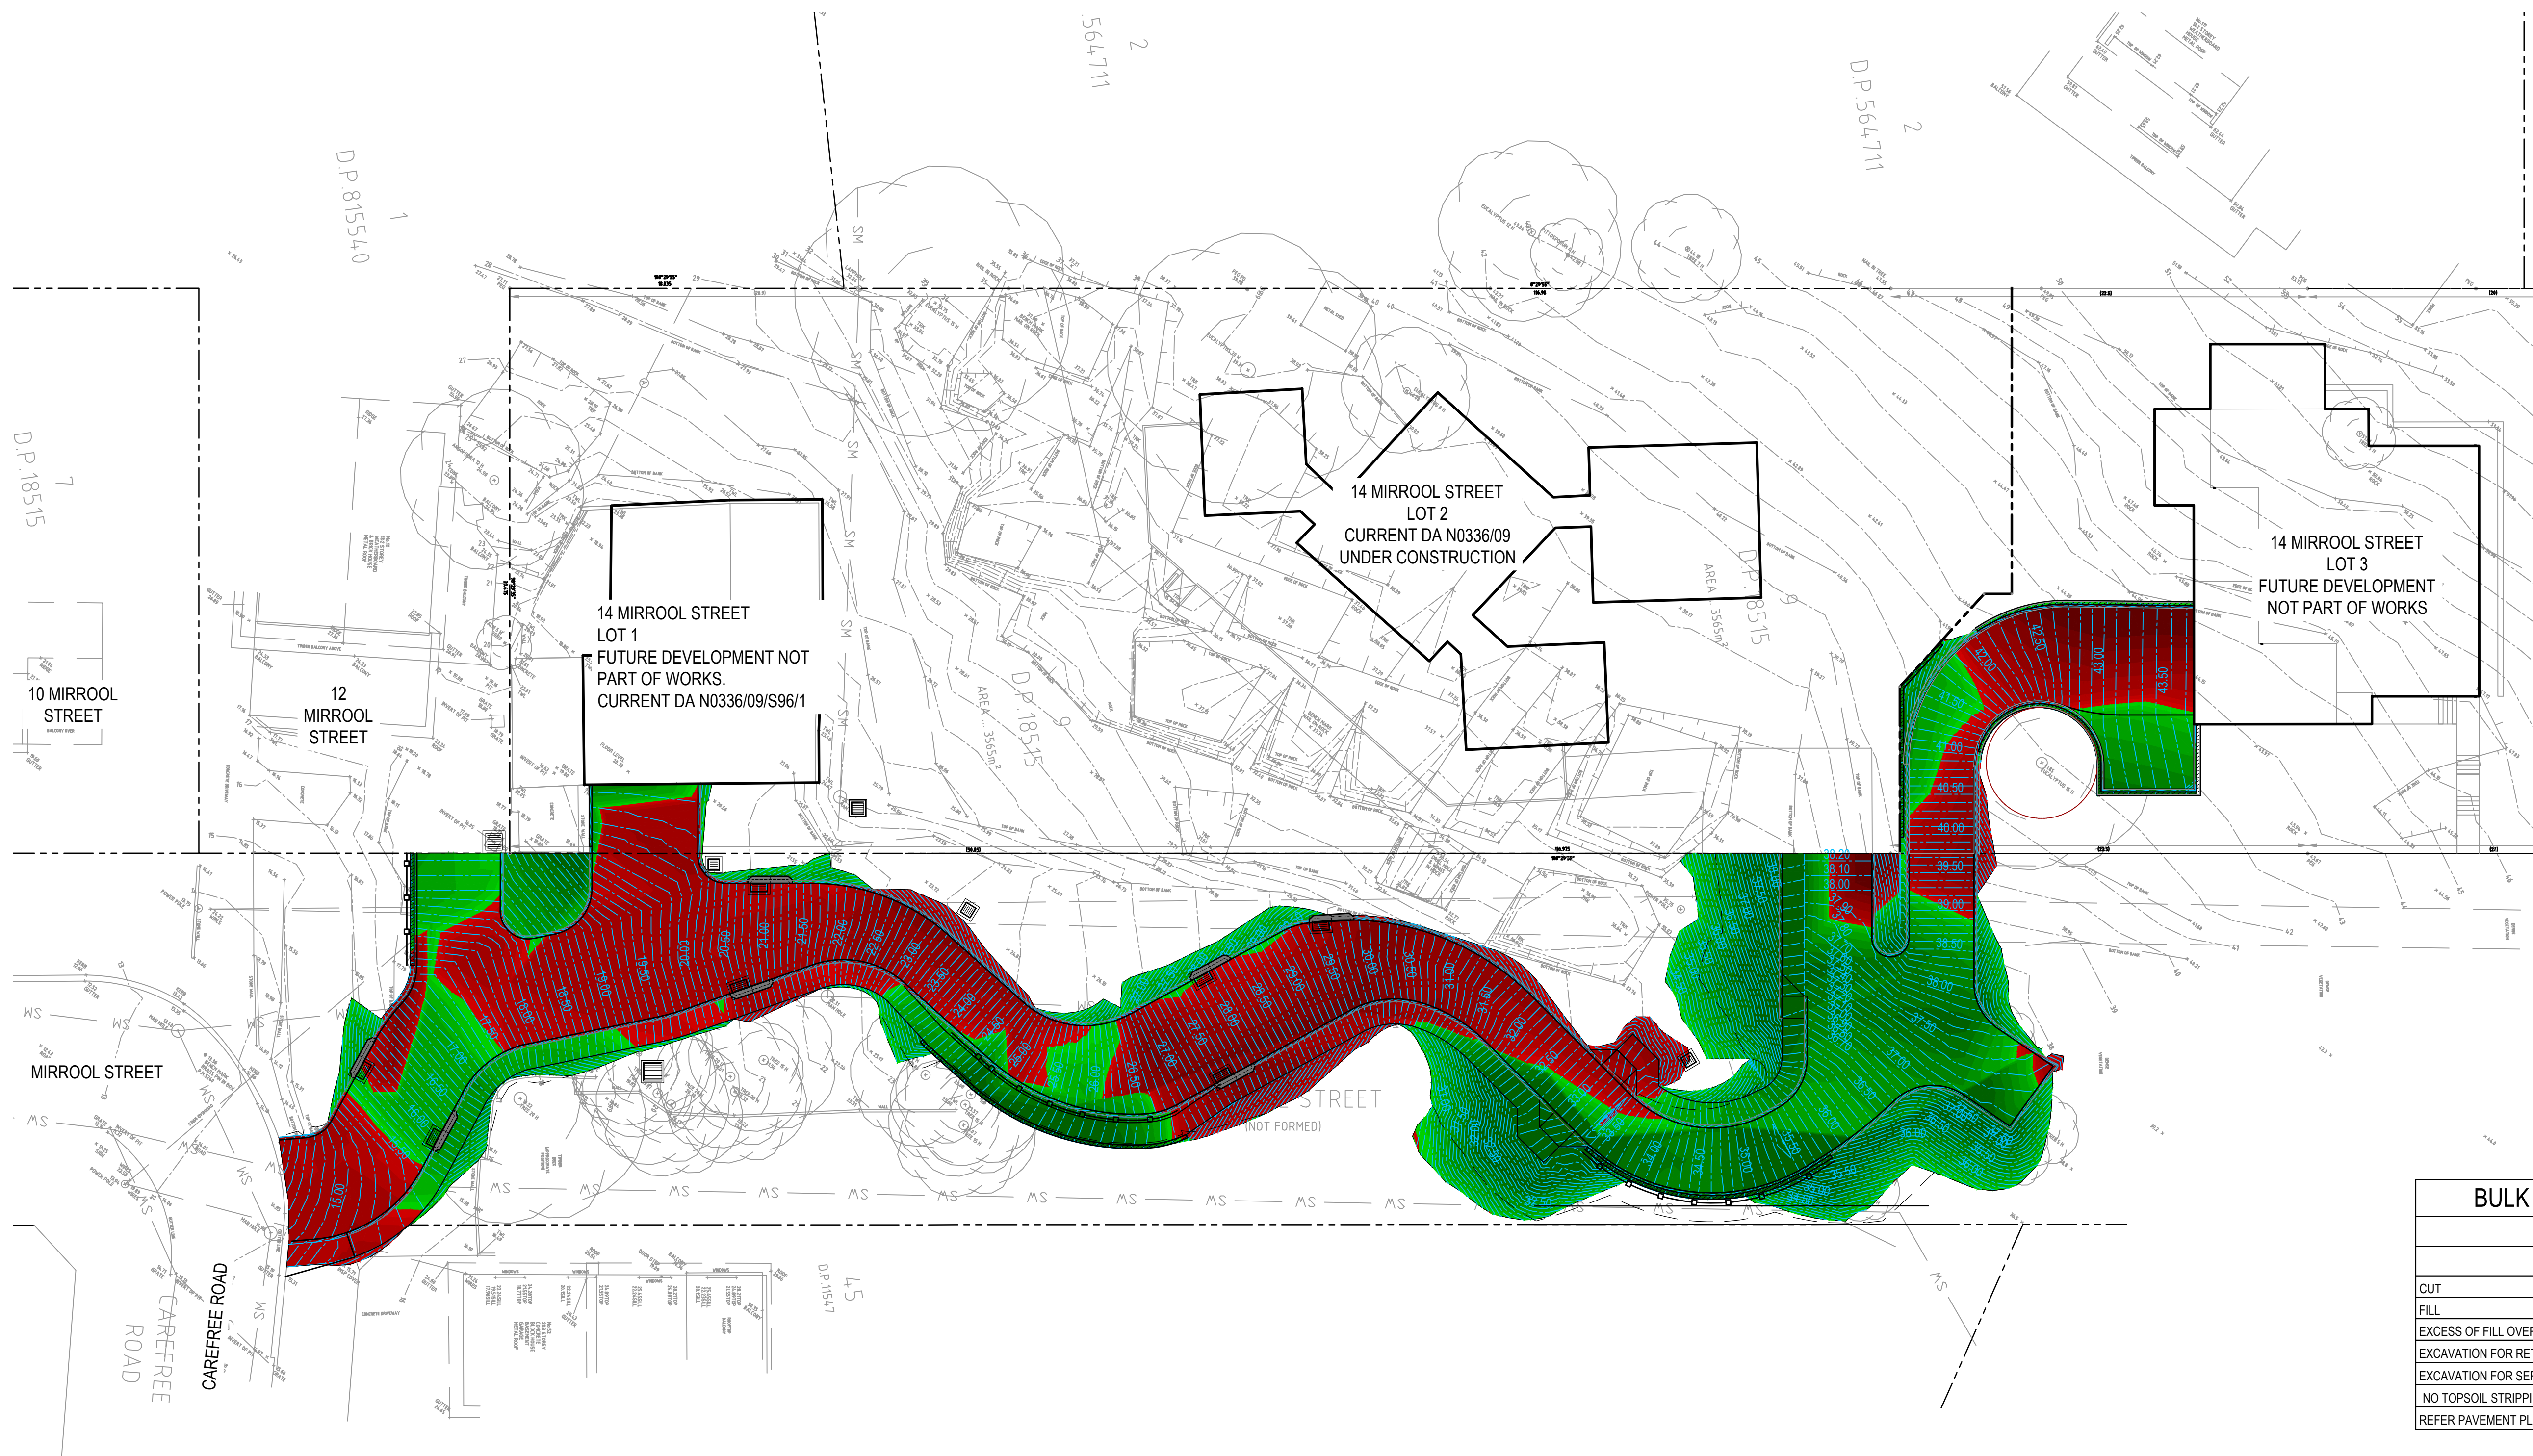


DEPTH OF CUT & FILL RANGE				COLOUR
LOWER VALUE		UPPER VALUE		
-4.00	to	-2.00	m	
-2.00	to	-1.00	m	
-1.00	to	-0.80	m	
-0.80	to	-0.60	m	
-0.60	to	-0.40	m	
-0.40	to	-0.20	m	
-0.20	to	-0.10	m	
-0.10	to	-0.05	m	
-0.05	to	0.00	m	
0.00	to	0.05	m	
0.05	to	0.10	m	
0.10	to	0.20	m	
0.20	to	0.40	m	
0.40	to	0.60	m	
0.60	to	0.80	m	
0.80	to	1.00	m	
1.00	to	2.00	m	
2.00	to	4.00	m	

38.00 CONTOURS B

BULK EARTHWORKS QUANTITIES		
PROPOSED DRIVEWAY		
TOTAL AREA (1252m²)		
CUT	205	m ³
FILL	382	m ³
EXCESS OF FILL OVER CUT	177	m ³
EXCAVATION FOR RETAINING WALLS NOT INCLUDED IN CALCULATION		
EXCAVATION FOR SERVICE TRENCHES NOT INCLUDED IN CALCULATION		
NO TOPSOIL STRIPPING INCLUDED IN VOLUME CALCULATIONS		
REFER PAVEMENT PLAN FOR PAVEMENT SET DOWNS		

SCALE 1:200

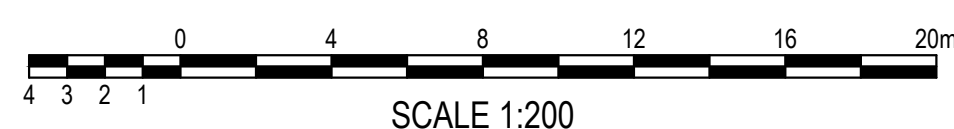

FOR DA ONLY

SURVEY INFORMATION SURVEYED BY AC DATUM: A.H.D. ORIGIN OF LEVELS: PM 5240 RL 13.358																														Client MR. MICK WYKROTA Architect B PIOTROWSKI (M ARCH) This drawing and design remains the property of Henry & Hymas and may not be copied in whole or in part without the prior written approval of Henry & Hymas.										Suite 2.01 828 Pacific Highway Gordon NSW 2072 Telephone +61 2 9417 8400 Facsimile +61 2 9417 8337 Email email@thiconsult.com.au Web www.henryandhymas.com.au h&h henry & hymas										Project PROPOSED DRIVEWAY CONSTRUCTION 14 MIRROOL ST, NORTH NARRABEEN Title BULK EARTHWORKS CUT AND FILL PLAN										Drawn S.Chen Checked N.Wetzlar Designed N.Wetzlar Approved A.Francis Date DEC 2022 Scale (BA) 1:200										Drawing number 21P54_DA_BE01 Revision 01																													
01 ISSUED FOR DA ONLY										AFe NW 28.10.2024	
REVISION										AMENDMENT										DRAWN										DESIGNED										DATE										REVISION										AMENDMENT										DRAWN										DESIGNED										DATE									