


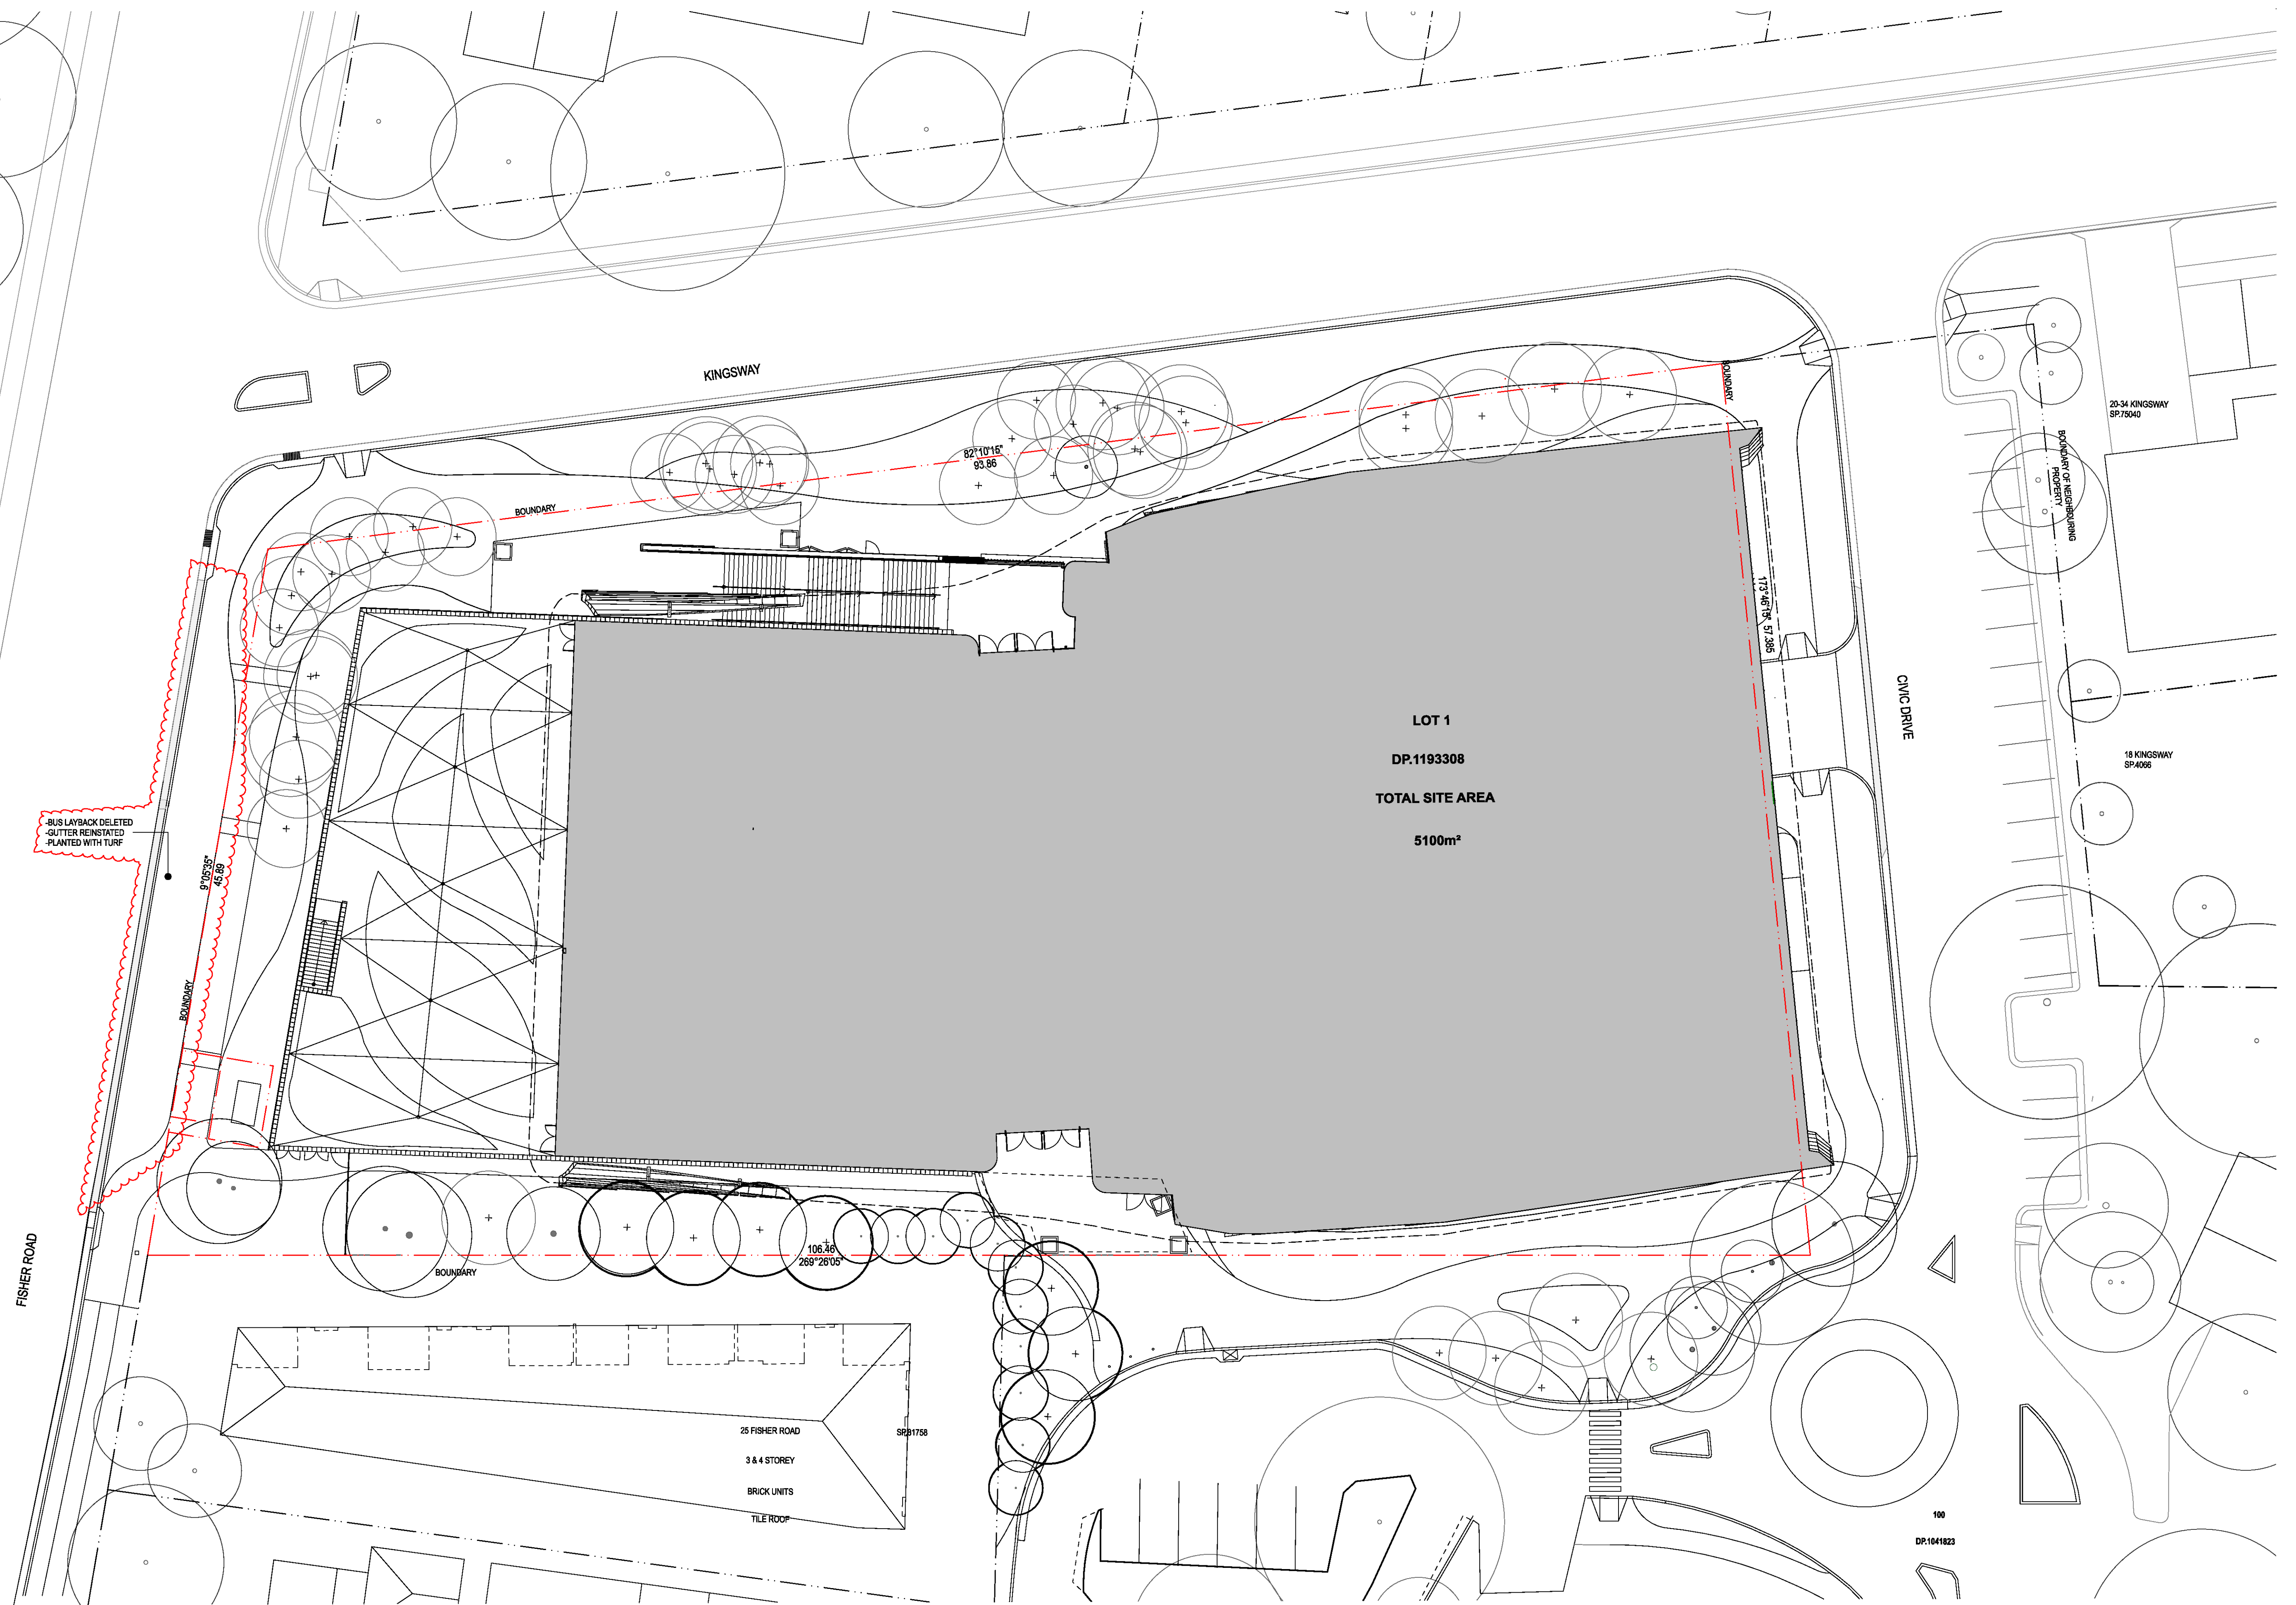

THIS PLAN TO BE READ IN CONJUNCTION WITH  
MOD2017/0286  
NORTHERN BEACHES COUNCIL

**SITE PLAN**

NORTHERN BEACHES COUNCIL - MULTI-PURPOSE COMMUNITY FACILITY & CAR PARK, DEE WHY

40 KINGSWAY DEE WHY 2099  
LOT 1 DP. 1193308 AND PART LOT 100 DP. 1041823