

WARILI ROAD

BLACKBUTTS ROAD



Master Plan


1:400

REV	AMENDMENT	DATE
A	ISSUE FOR REVIEW	29.01.24
B	ISSUE FOR APPROVAL	31.01.24

CLIENT:	SEKISUI HOUSE	LOT NO:	1809
ADDRESS:	49 BLACKBUTTS ROAD	DP NO:	DP752038
SUBURB:	FRENCHES FOREST	POSTCODE:	2086

SHEET NAME:	MASTER PLAN	COUNCIL:	NORTHERN BEACHES
SCALE:	1:400 @ A2	DRAWN:	CL
HOUSE NAME:		DATE:	03.10.23

NORTH:		SHEET NO.:	1/4	REVISION:	A
DRAWING NO.:	24076				

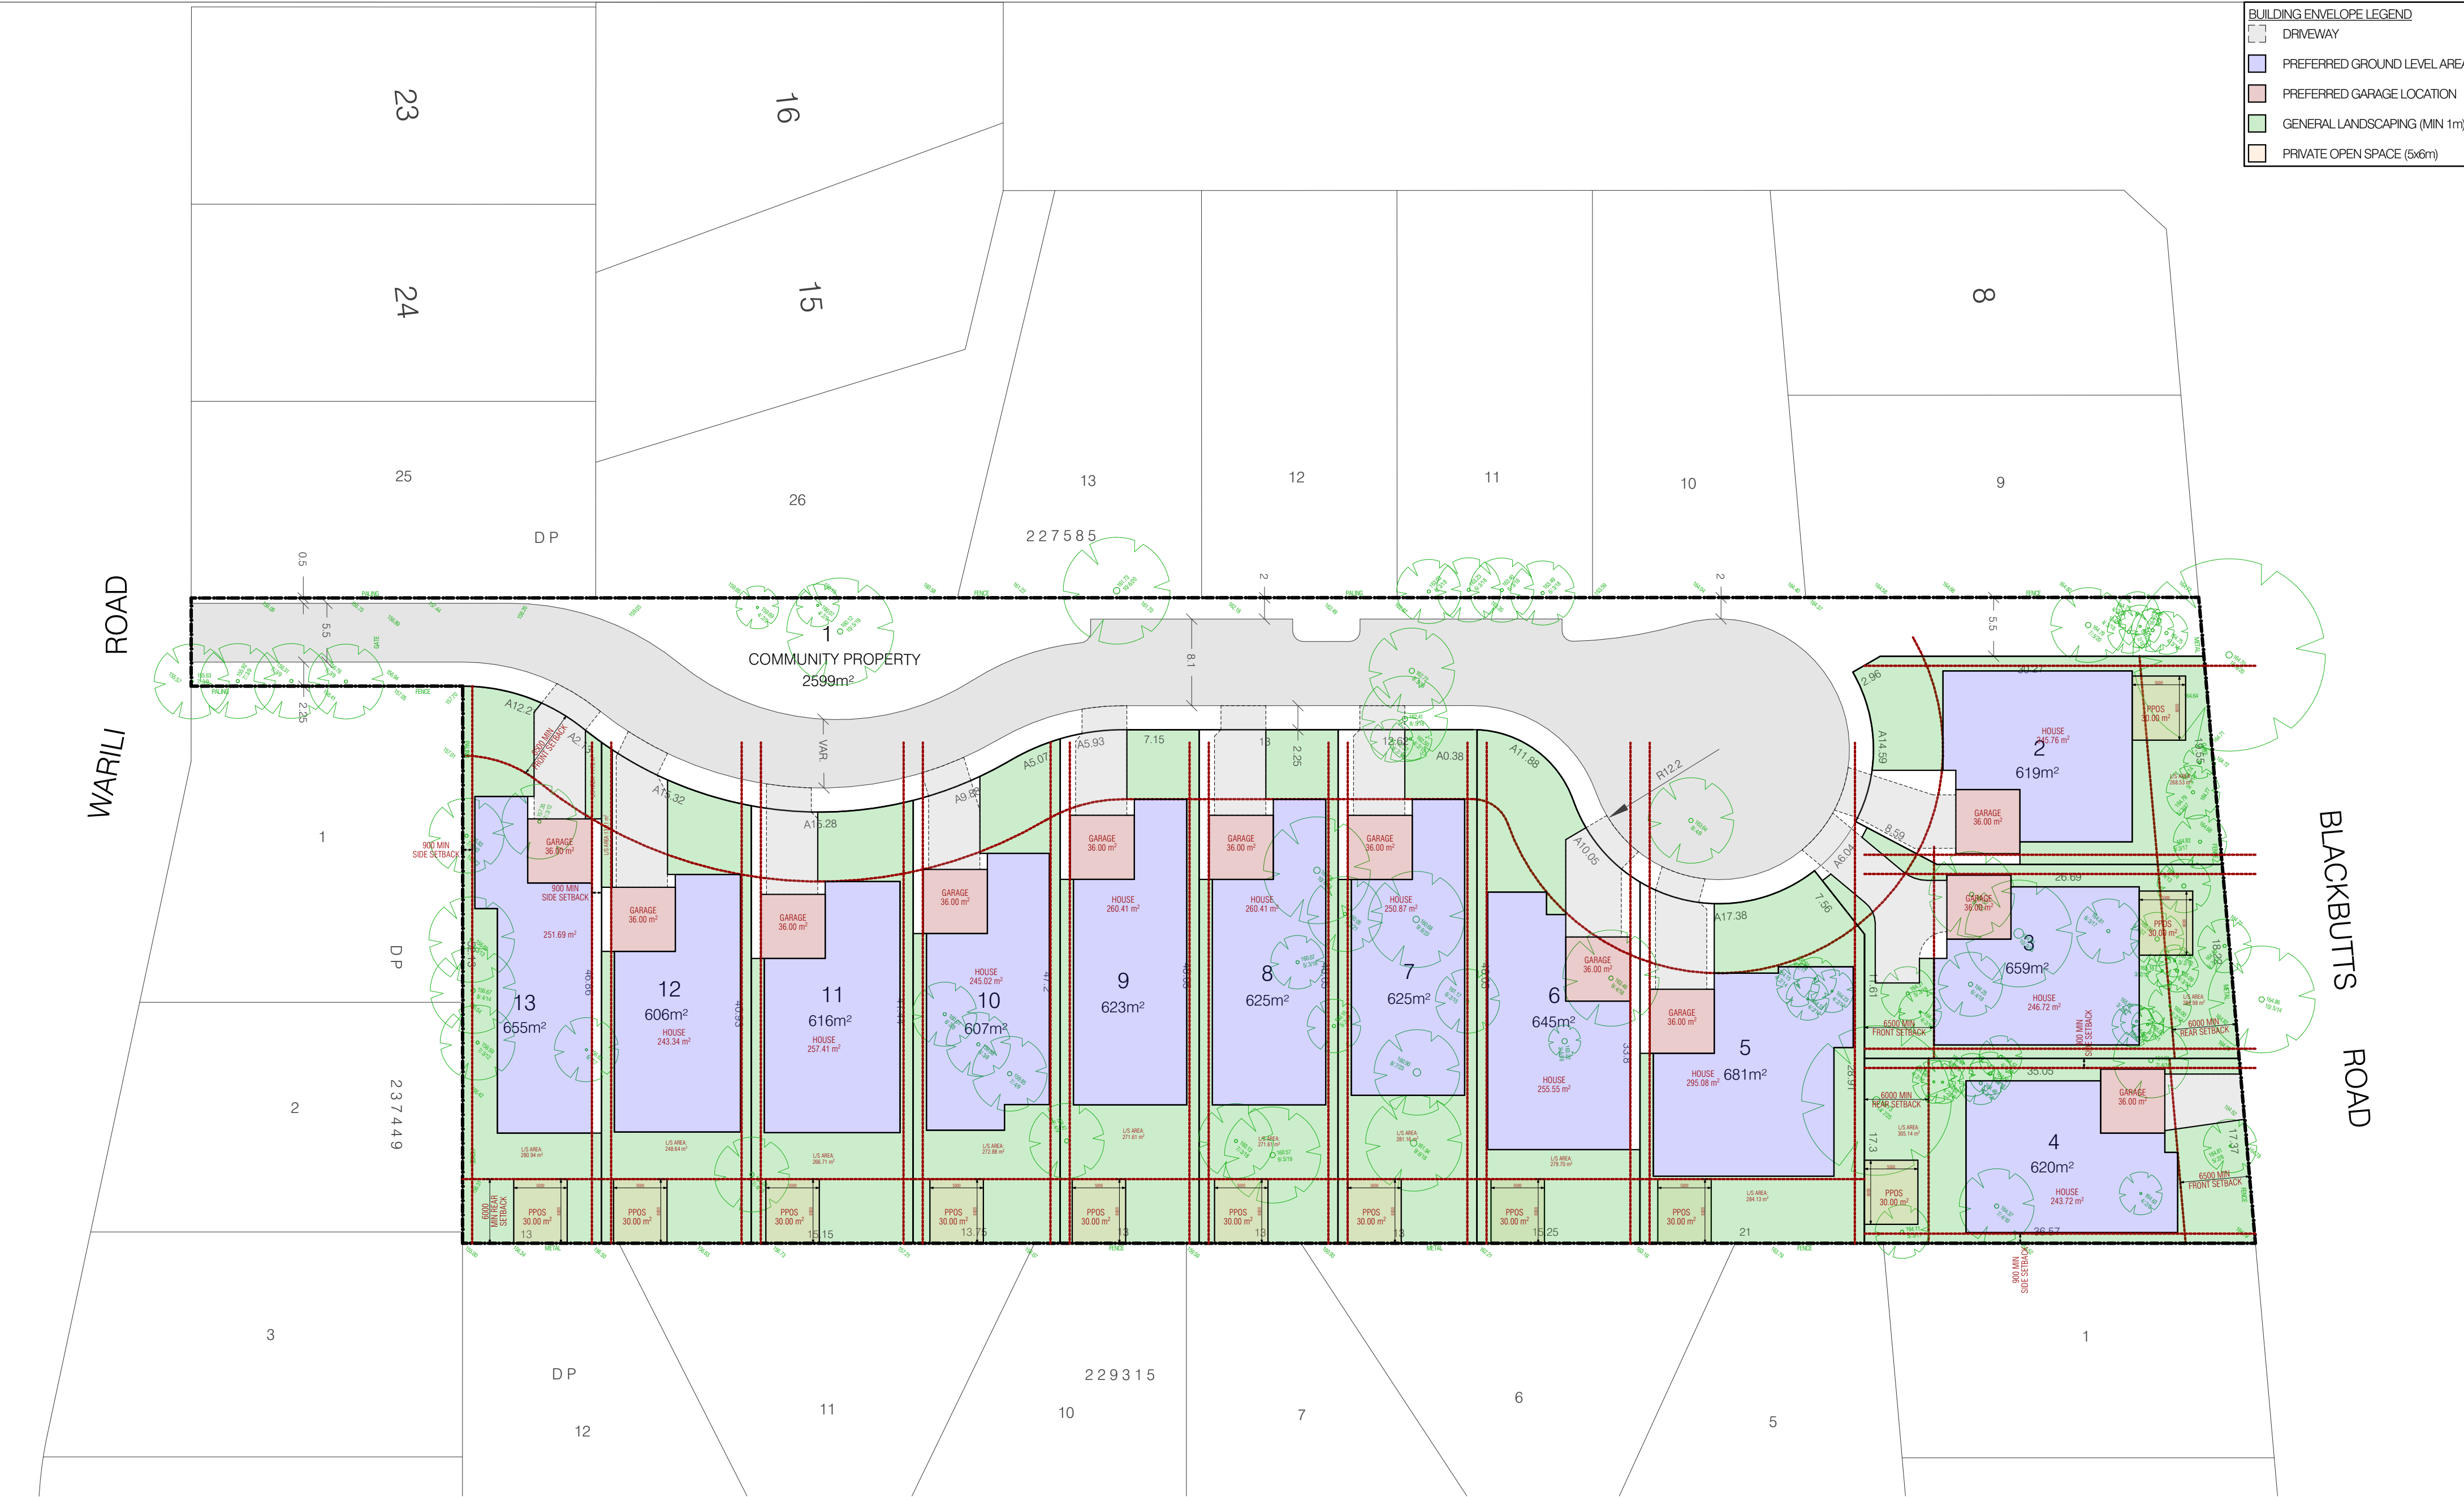

Building Envelope Plan
1:400

SHEET NAME: BUILDING ENVELOPE PLAN OVERALL

SCALE: 1:400 @ A2

HOUSE NAME:

COUNCIL: NORTHERN BEACHES

DRAWN: CL

DATE: 03.10.23


NORTH:

DRAWING NO.: 24076

SHEET NO.: 2/4

REVISION: A

SEKISUI HOUSE

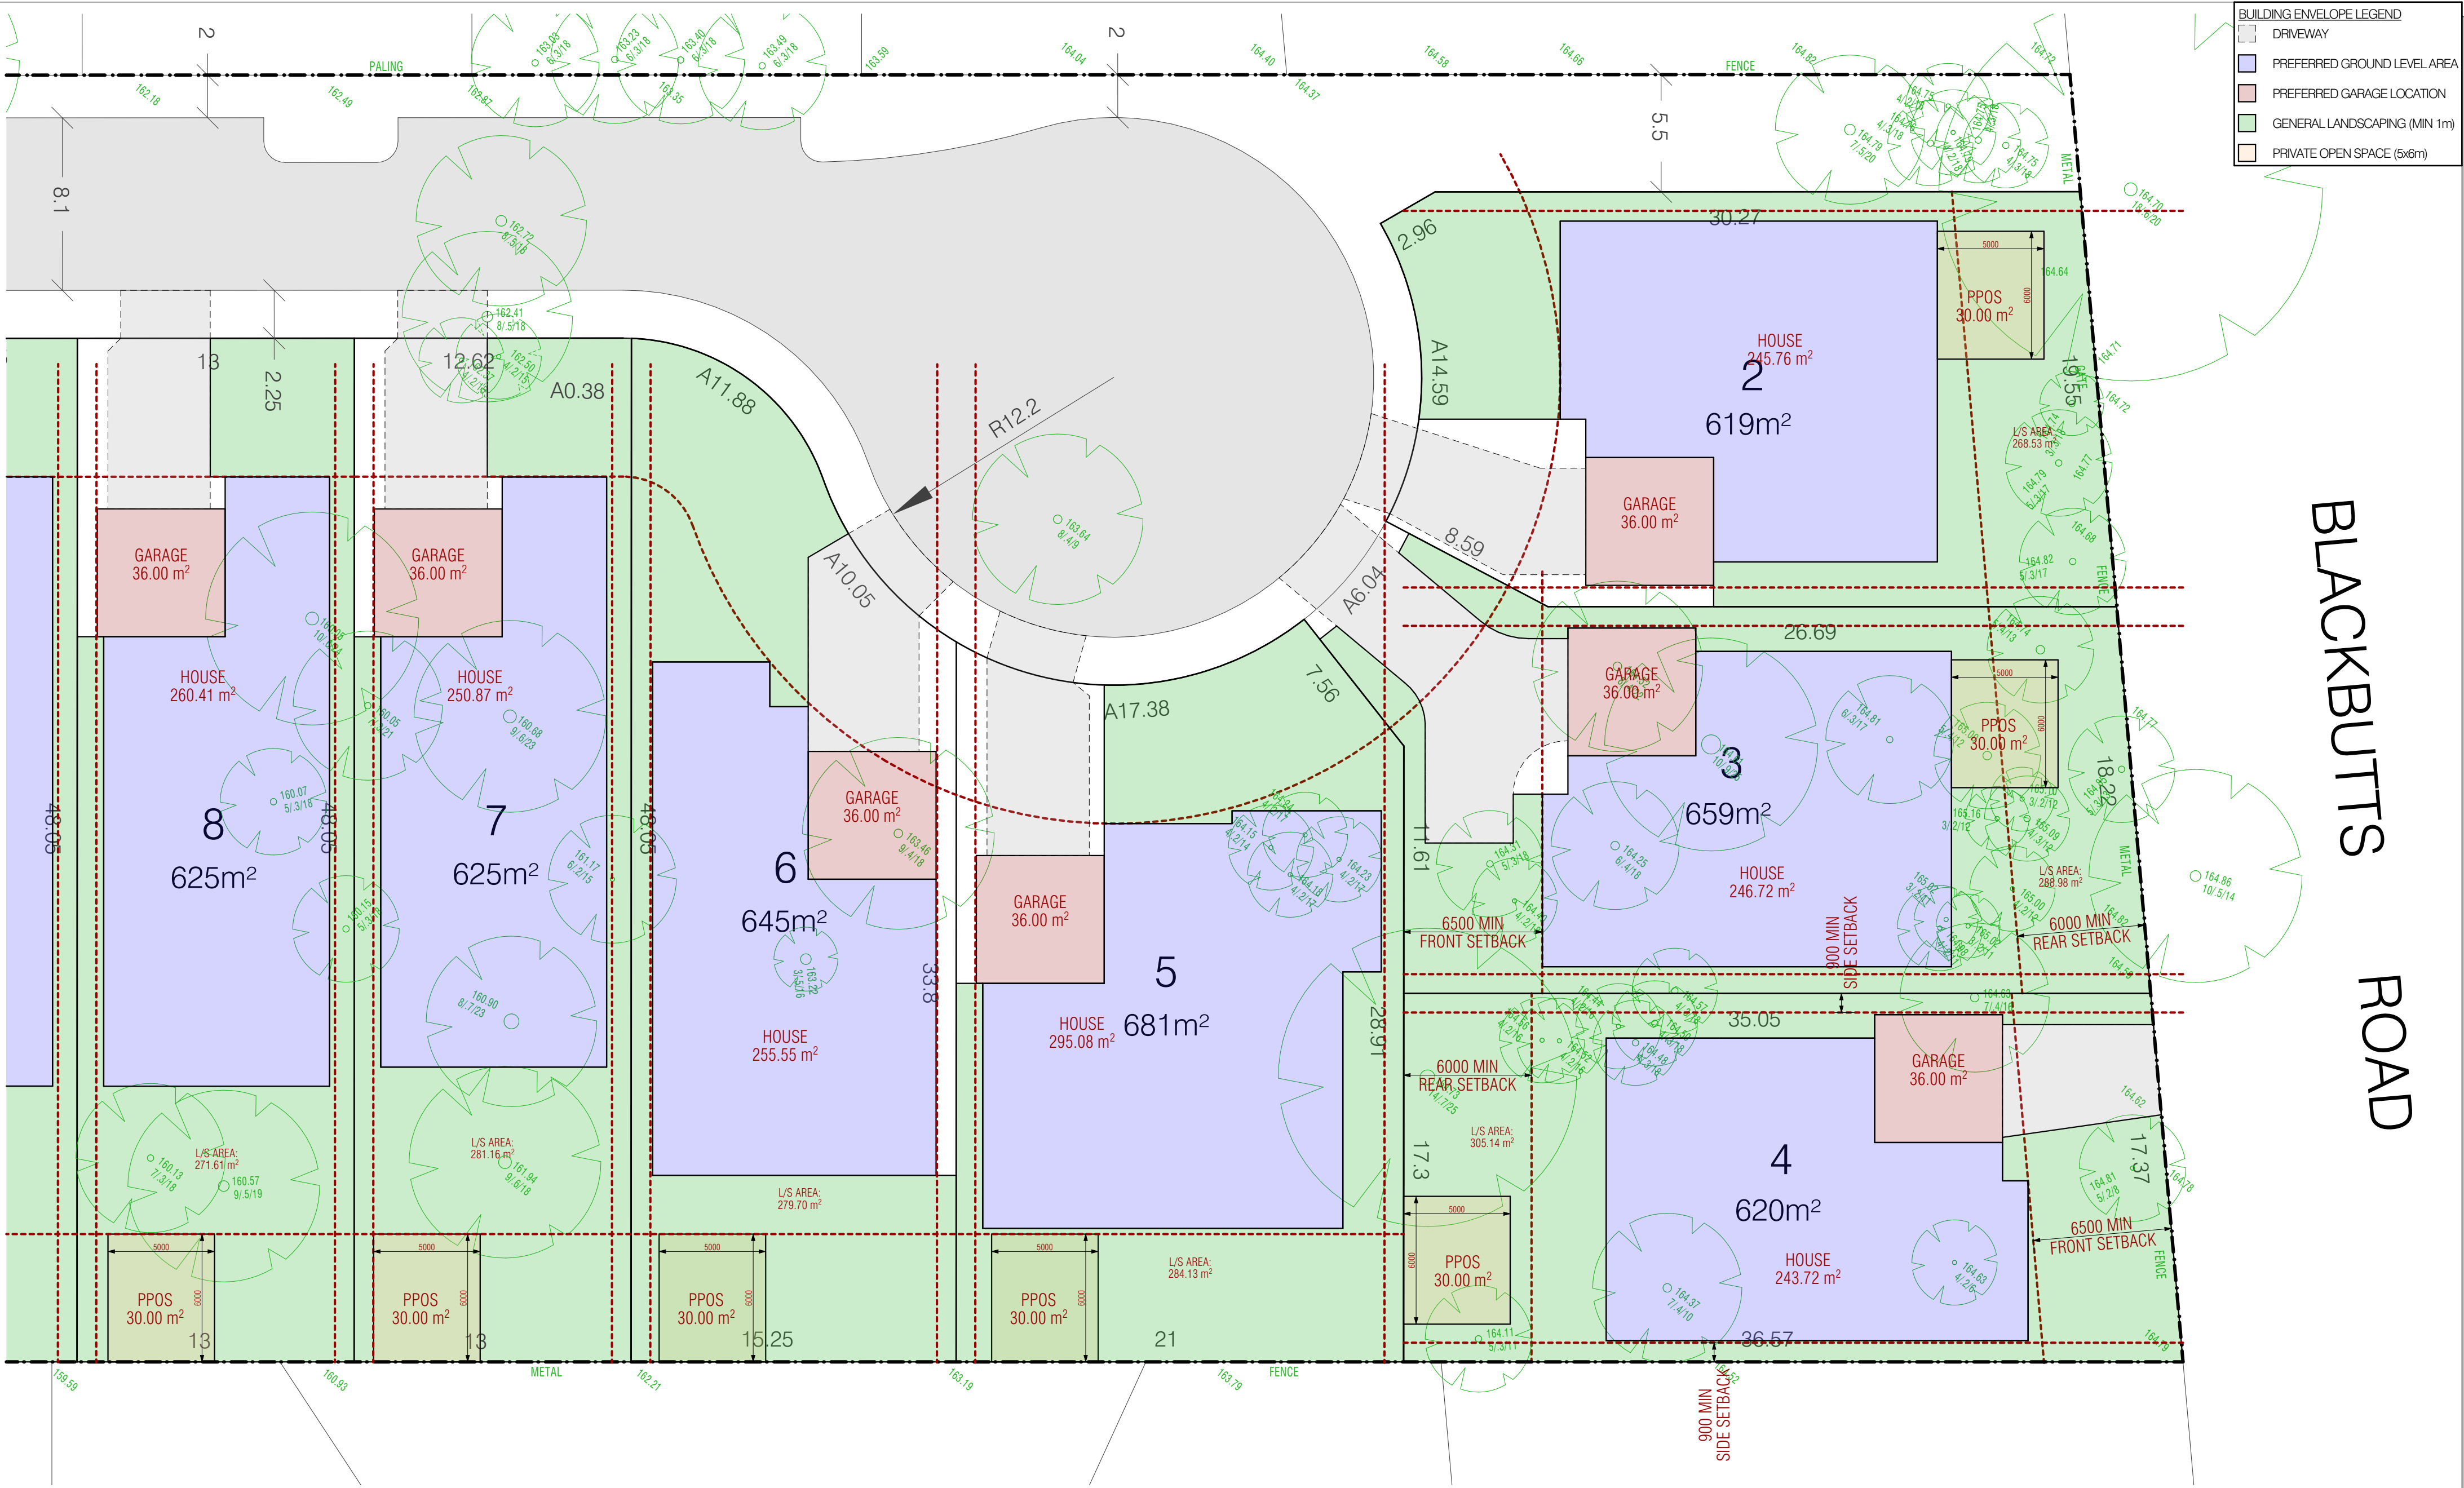

Building Envelope Plan

1:200

CLD
studio

s: Suite 26 No 1 Railway Parade Burwood 2134
e: cameron@CLDstudio.com.au
p: 0401559595

bdaa
ACCREDITED
BUILDING DESIGNER

REV	AMENDMENT	DATE
A	ISSUE FOR REVIEW	29.01.24
B	ISSUE FOR APPROVAL	31.01.24

CLIENT:	SEKISUI HOUSE	LOT NO:	1809
ADDRESS:	49 BLACKBUTTS ROAD	DP NO:	DP752038
SUBURB:	FRENCHES FOREST	POSTCODE:	2086

SHEET NAME:	BUILDING ENVELOPE	COUNCIL:	NORTHERN BEACHES
SCALE:	1:200 @ A2	DRAWN:	CL
HOUSE NAME:		DATE:	03.10.23

NORTH:		SHEET NO.:	4/4	REVISION:	A
DRAWING NO.:	24076				

SEKISUI HOUSE