

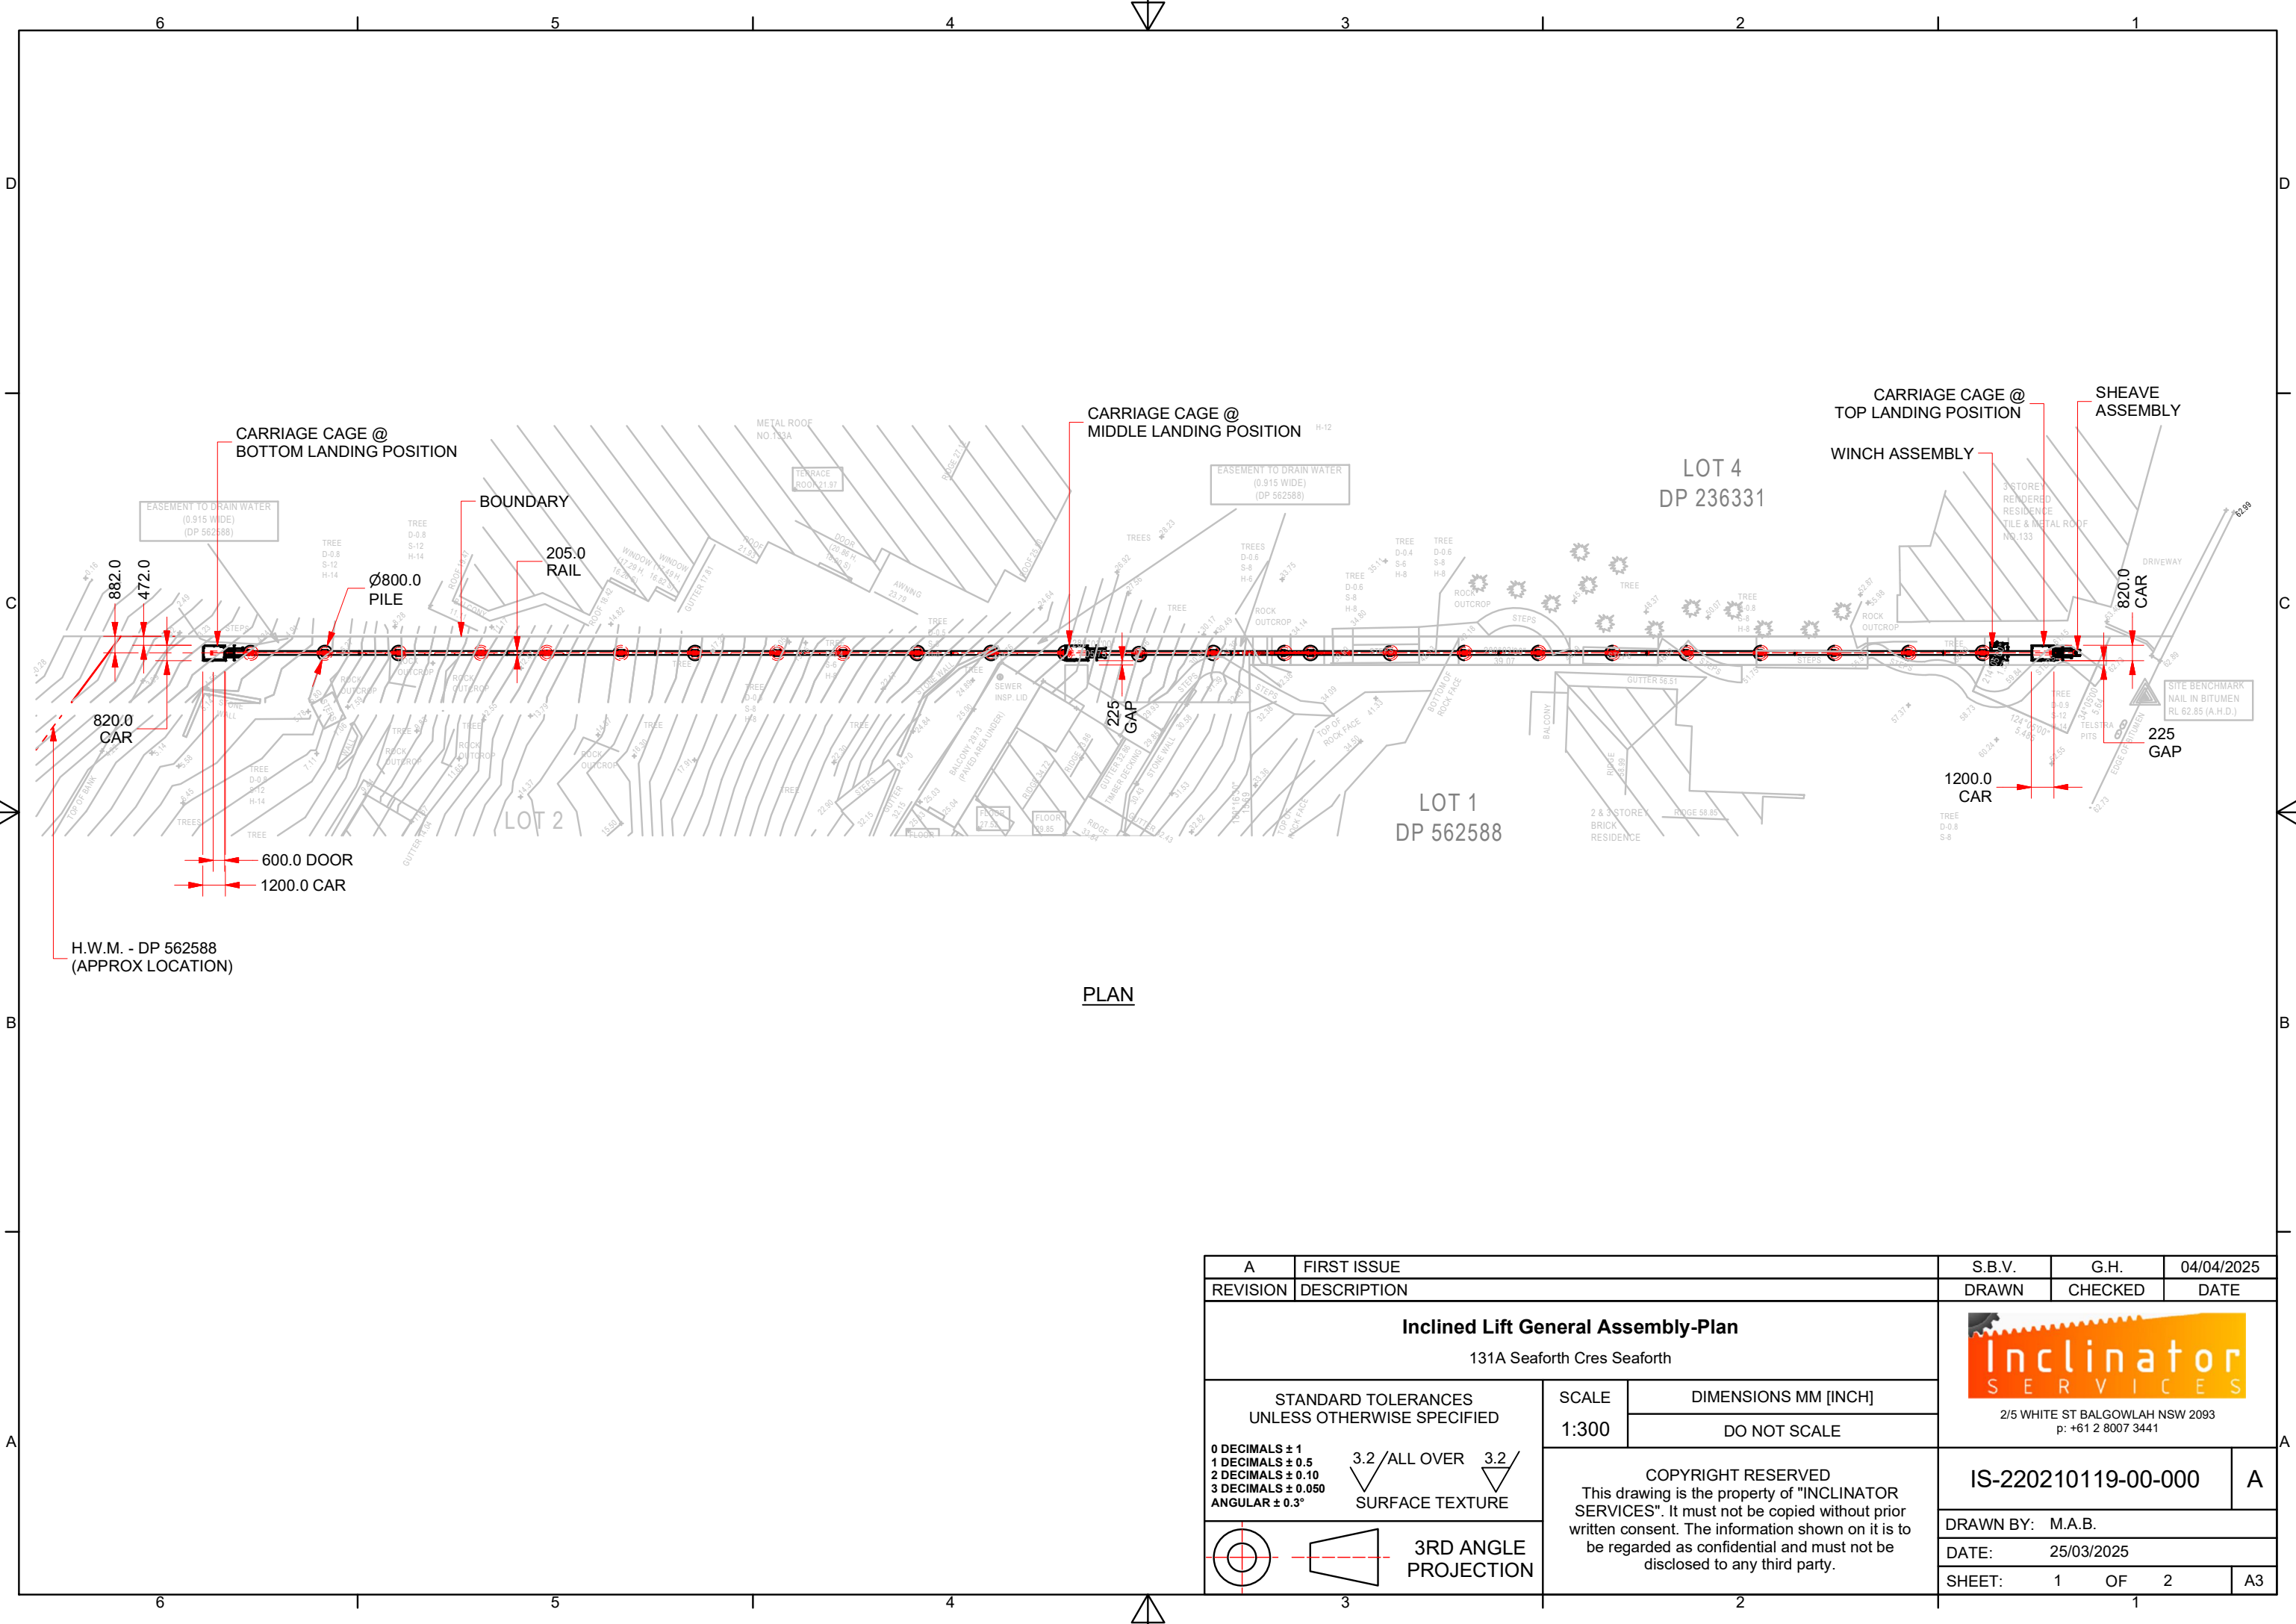
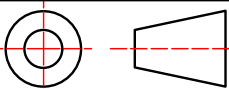


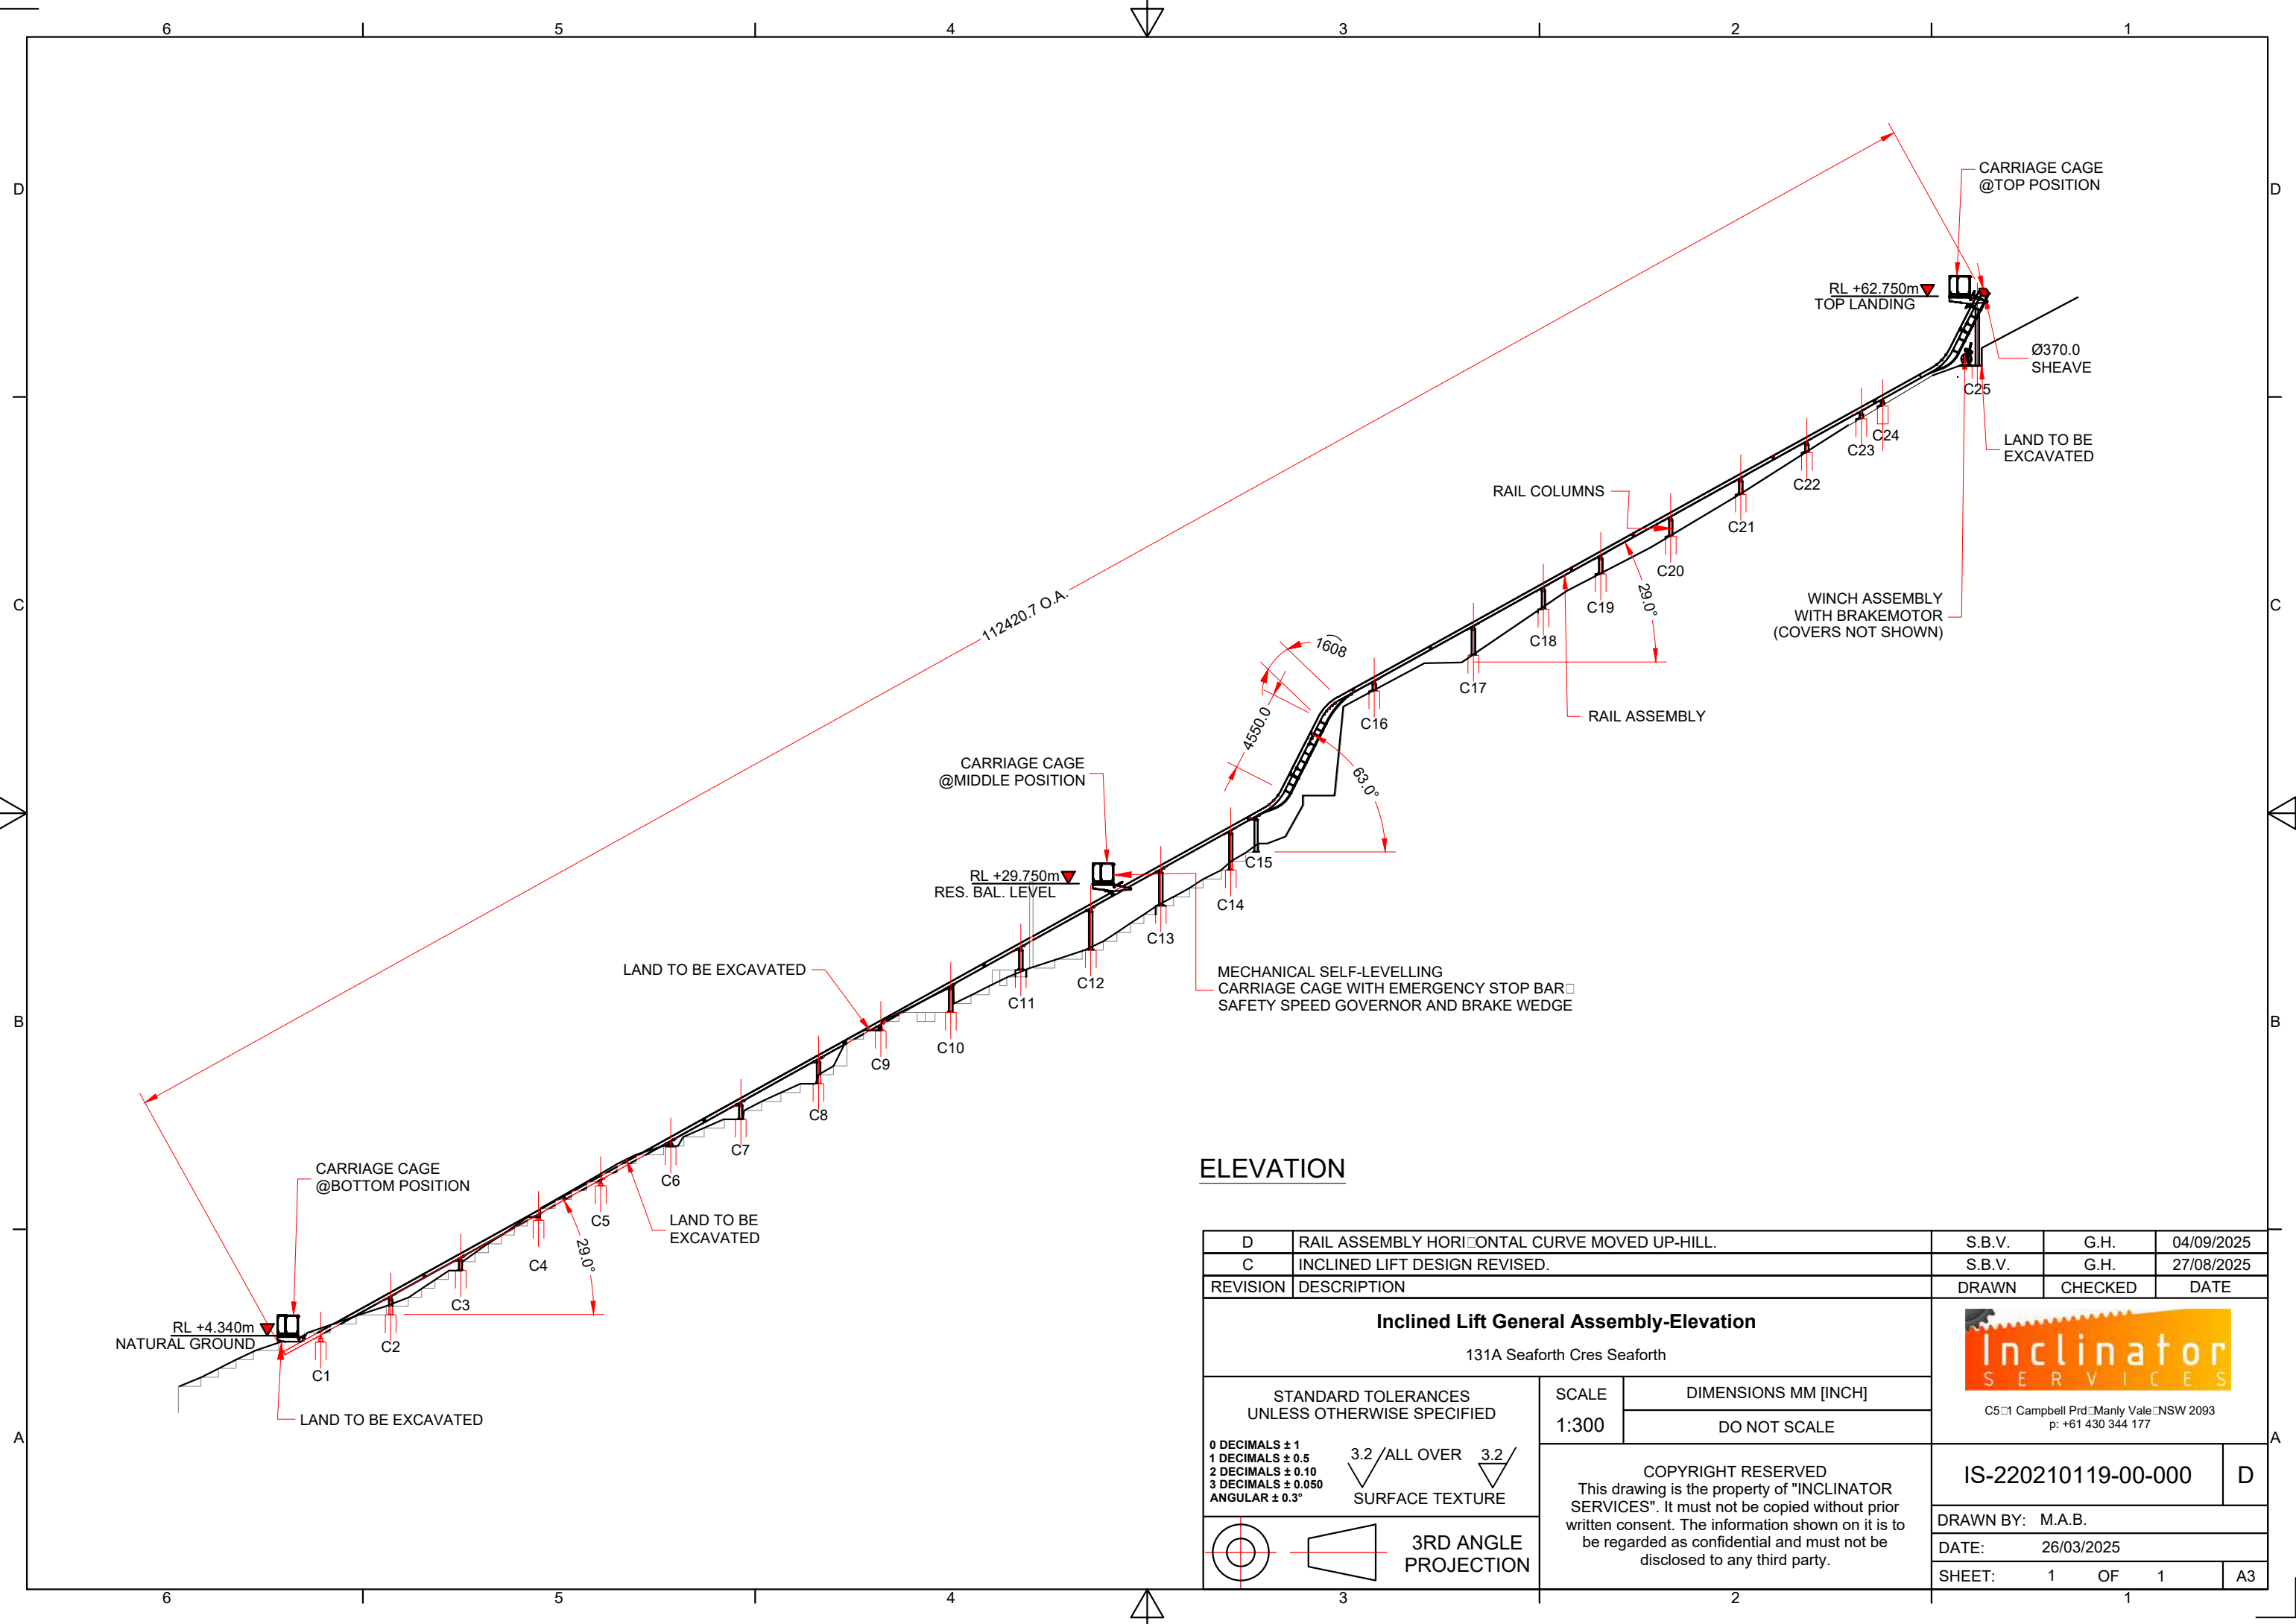

A	FIRST ISSUE	S.B.V.	G.H.	04/04/2025
REVISION	DESCRIPTION	DRAWN	CHECKED	DATE
Inclined Lift General Assembly-Plan 131A Seaforth Cres Seaforth		 2/5 WHITE ST BALGOWLAH NSW 2093 p: +61 2 8007 3441		
STANDARD TOLERANCES UNLESS OTHERWISE SPECIFIED		SCALE	DIMENSIONS MM [INCH]	
0 DECIMALS ± 1 1 DECIMALS ± 0.5 2 DECIMALS ± 0.10 3 DECIMALS ± 0.050 ANGULAR ± 0.3° 3.2 / ALL OVER 3.2 / SURFACE TEXTURE		1:300	DO NOT SCALE	
		COPYRIGHT RESERVED This drawing is the property of "INCLINATOR SERVICES". It must not be copied without prior written consent. The information shown on it is to be regarded as confidential and must not be disclosed to any third party.		
3RD ANGLE PROJECTION		IS-220210119-00-000		A
		DRAWN BY: M.A.B.		
		DATE: 25/03/2025		
		SHEET:	1 OF 2	A3

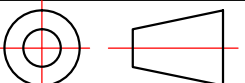

ELEVATION

D	RAIL ASSEMBLY HORIZONTAL CURVE MOVED UP-HILL.		S.B.V.	G.H.	04/09/2025	
C	INCLINED LIFT DESIGN REVISED.		S.B.V.	G.H.	27/08/2025	
REVISION	DESCRIPTION		DRAWN	CHECKED	DATE	
Inclined Lift General Assembly-Elevation 131A Seaforth Cres Seaforth			 C5 Campbell PrdManly ValeNSW 2093 p: +61 430 344 177			
STANDARD TOLERANCES UNLESS OTHERWISE SPECIFIED		SCALE	DIMENSIONS MM [INCH]			
		1:300	DO NOT SCALE			
0 DECIMALS ± 1 1 DECIMALS ± 0.5 2 DECIMALS ± 0.10 3 DECIMALS ± 0.050 ANGULAR ± 0.3° 3.2/ALL OVER 3.2/ SURFACE TEXTURE		COPYRIGHT RESERVED This drawing is the property of "INCLINATOR SERVICES". It must not be copied without prior written consent. The information shown on it is to be regarded as confidential and must not be disclosed to any third party.			IS-220210119-00-000	D
 3RD ANGLE PROJECTION		DRAWN BY: M.A.B.				
		DATE: 26/03/2025				
		SHEET:	1	OF	1	A3