


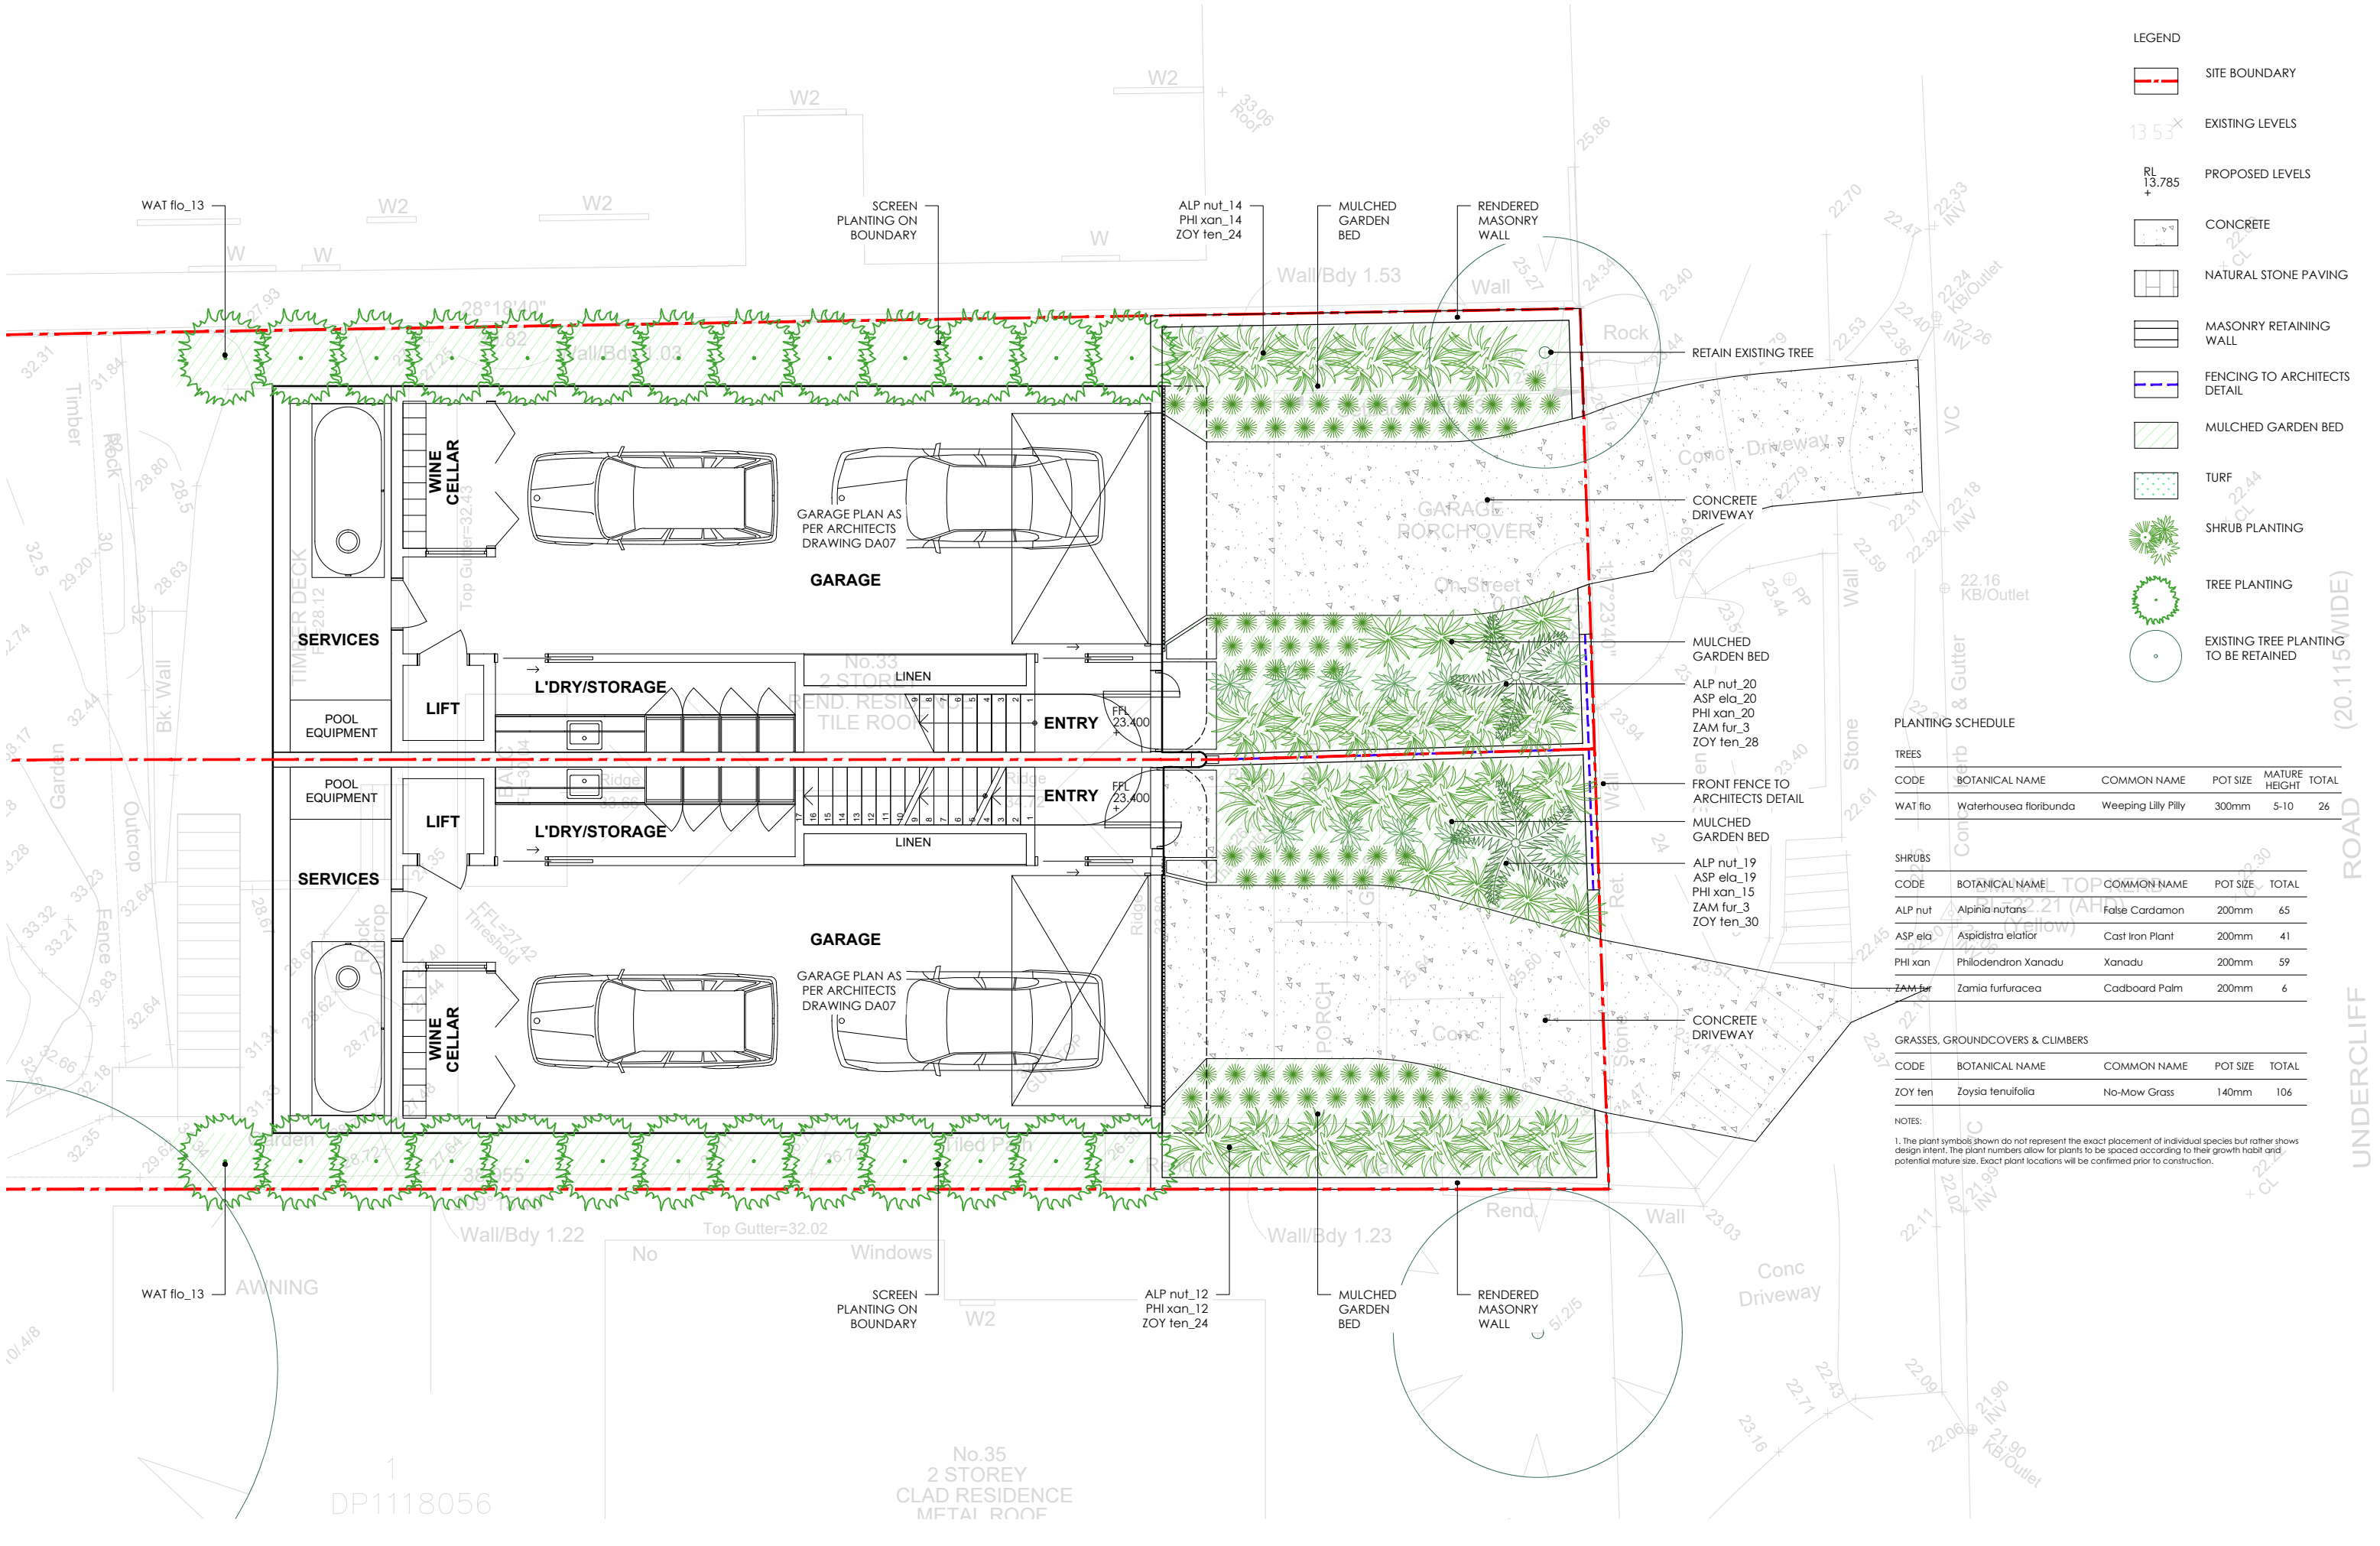

LEGEND

- SITE BOUNDARY
- EXISTING LEVELS
- PROPOSED LEVELS
- CONCRETE
- NATURAL STONE PAVING
- MASONRY RETAINING WALL
- FENCING TO ARCHITECTS DETAIL
- MULCHED GARDEN BED
- TURF
- SHRUB PLANTING
- TREE PLANTING
- EXISTING TREE PLANTING TO BE RETAINED

PLANTING SCHEDULE

TREES					
CODE	BOTANICAL NAME	COMMON NAME	POT SIZE	MATURE HEIGHT	TOTAL
WAT flo	Waterhousea floribunda	Weeping Lilly Pilly	300mm	5-10	26
SHRUBS					
CODE	BOTANICAL NAME	COMMON NAME	POT SIZE	TOTAL	
ALP nut	Alpinia nutans	False Cardamon	200mm	65	
ASP ela	Aspidistra elatior	Cast Iron Plant	200mm	41	
PHI xan	Philodendron Xanadu	Xanadu	200mm	59	
ZAM fur	Zamia furfuracea	Cadboard Palm	200mm	6	
GRASSES, GROUNDCOVERS & CLIMBERS					
CODE	BOTANICAL NAME	COMMON NAME	POT SIZE	TOTAL	
ZOY ten	Zoysia tenuifolia	No-Mow Grass	140mm	106	

NOTES:
1. The plant symbols shown do not represent the exact placement of individual species but rather shows design intent. The plant numbers allow for plants to be spaced according to their growth habit and potential mature size. Exact plant locations will be confirmed prior to construction.

GROUND FLOOR PLANTER				
CODE	BOTANICAL NAME	COMMON NAME	POT SIZE	TOTAL
AGA BL	Agave 'Blue Glow'	Agave Blue Glow	200mm	2
CRA ova BL	Crassula ovata 'Blue Bird'	Bluebird	200mm	6
RAP ind OR	Raphiolepis indica 'Oriental Pearl'	Oriental Pearl	200mm	8
ROS off P	Rosemary officinalis prostratus	Creeping Rosemary	200mm	6



1. DO NOT SCALE DRAWINGS. USE FIGURED DIMENSIONS ONLY.
2. DIMENSIONS ARE IN MILLIMETRES UNLESS NOTED DIFFERENTLY.
3. CHECK AND VERIFY LEVELS AND DIMENSIONS ON SITE PRIOR TO COMMENCEMENT OF ANY WORK.
4. THIS DRAWING IS COPYRIGHT OF PIER 8 STUDIO
5. THIS DRAWING MAY NOT BE REPRODUCED, ALTERED OR TRANSMITTED IN ANY FORM WITHOUT PERMISSION.
6. THIS DRAWING ISSUE IS NOT FOR CONSTRUCTION

DATE
13.01.25
27.05.25



STATUS
DEVELOPMENT APPLICATION

DRAWING TITLE
LANDSCAPE PLAN - GROUND FLOOR

PROJECT NUMBER	DRAWING NUMBER	REV
PS8-2418	1102	B

LEGEND

- SITE BOUNDARY
- EXISTING LEVELS
- RL
13.785
+

PROPOSED LEVELS
- DECKING
- POOL COMPLIANT
FENCING
- MULCHED GARDEN BED
- SHRUB PLANTING
- EXISTING TREE PLANTING
TO BE RETAINED

PLANTING SCHEDULE

SHRUBS				
CODE	BOTANICAL NAME	COMMON NAME	POT SIZE	TOTAL
ALP nut	Alpinia nutans	False Cardamon	200mm	60
ASP ela	Aspidistra elatior	Cast Iron Plant	200mm	60
PHI xan	Philodendron Xanadu	Xanadu	200mm	60

NOTES:
1. The plant symbols shown do not represent the exact placement of individual species but rather shows design intent. The plant numbers allow for plants to be spaced according to their growth habit and potential mature size. Exact plant locations will be confirmed prior to construction.

