








PROPRIETARY AND CONFIDENTIAL		NAME	DATE		
THE INFORMATION CONTAINED IN THIS DRAWING IS THE SOLE PROPERTY OF TESTAR AUSTRALIA PTY LTD. ANY REPRODUCTION IN PART OR AS A WHOLE WITHOUT THE WRITTEN PERMISSION OF TESTAR AUSTRALIA IS PROHIBITED.		DRAWN	3/10/2023	TITLE:  Current condition of the warehouse	
		APPROVED	3/10/2023		
		UNLES OTHERWISE SPECIFIED: DIM ARE IN METRES. DEC: .X ± .5 .XX ± .05 .XXX ± .005 .XXXX ± .0005 ANG: ± 1° <b>BREAK ALL EDGES</b>		SIZE DWG. NO. REV	
				A3 1	
CONTACT info@testar.com.au		SCALE: 1:200 DO NOT SCALE DRAWING		SHEET 1 OF 14	





PROPRIETARY AND CONFIDENTIAL		NAME	DATE			
THE INFORMATION CONTAINED IN THIS DRAWING IS THE SOLE PROPERTY OF TESTAR AUSTRALIA PTY LTD. ANY REPRODUCTION IN PART OR AS A WHOLE WITHOUT THE WRITTEN PERMISSION OF TESTAR AUSTRALIA IS PROHIBITED.		DRAWN	3/10/2023	TITLE:  Areas where to place the mezzanines - top view		
		APPROVED	3/10/2023			
		UNLES OTHERWISE SPECIFIED: DIM ARE IN METRES. DEC: .X ± .5 .XX ± .05 .XXX ± .005 .XXXX ± .0005 ANG: ± 1° <b><u>BREAK ALL EDGES</u></b>		SIZE	DWG. NO.	REV
				<b>A3</b>	<b>2</b>	
CONTACT info@testar.com.au					SCALE: 1:100 DO NOT SCALE DRAWING	SHEET 2 OF 14

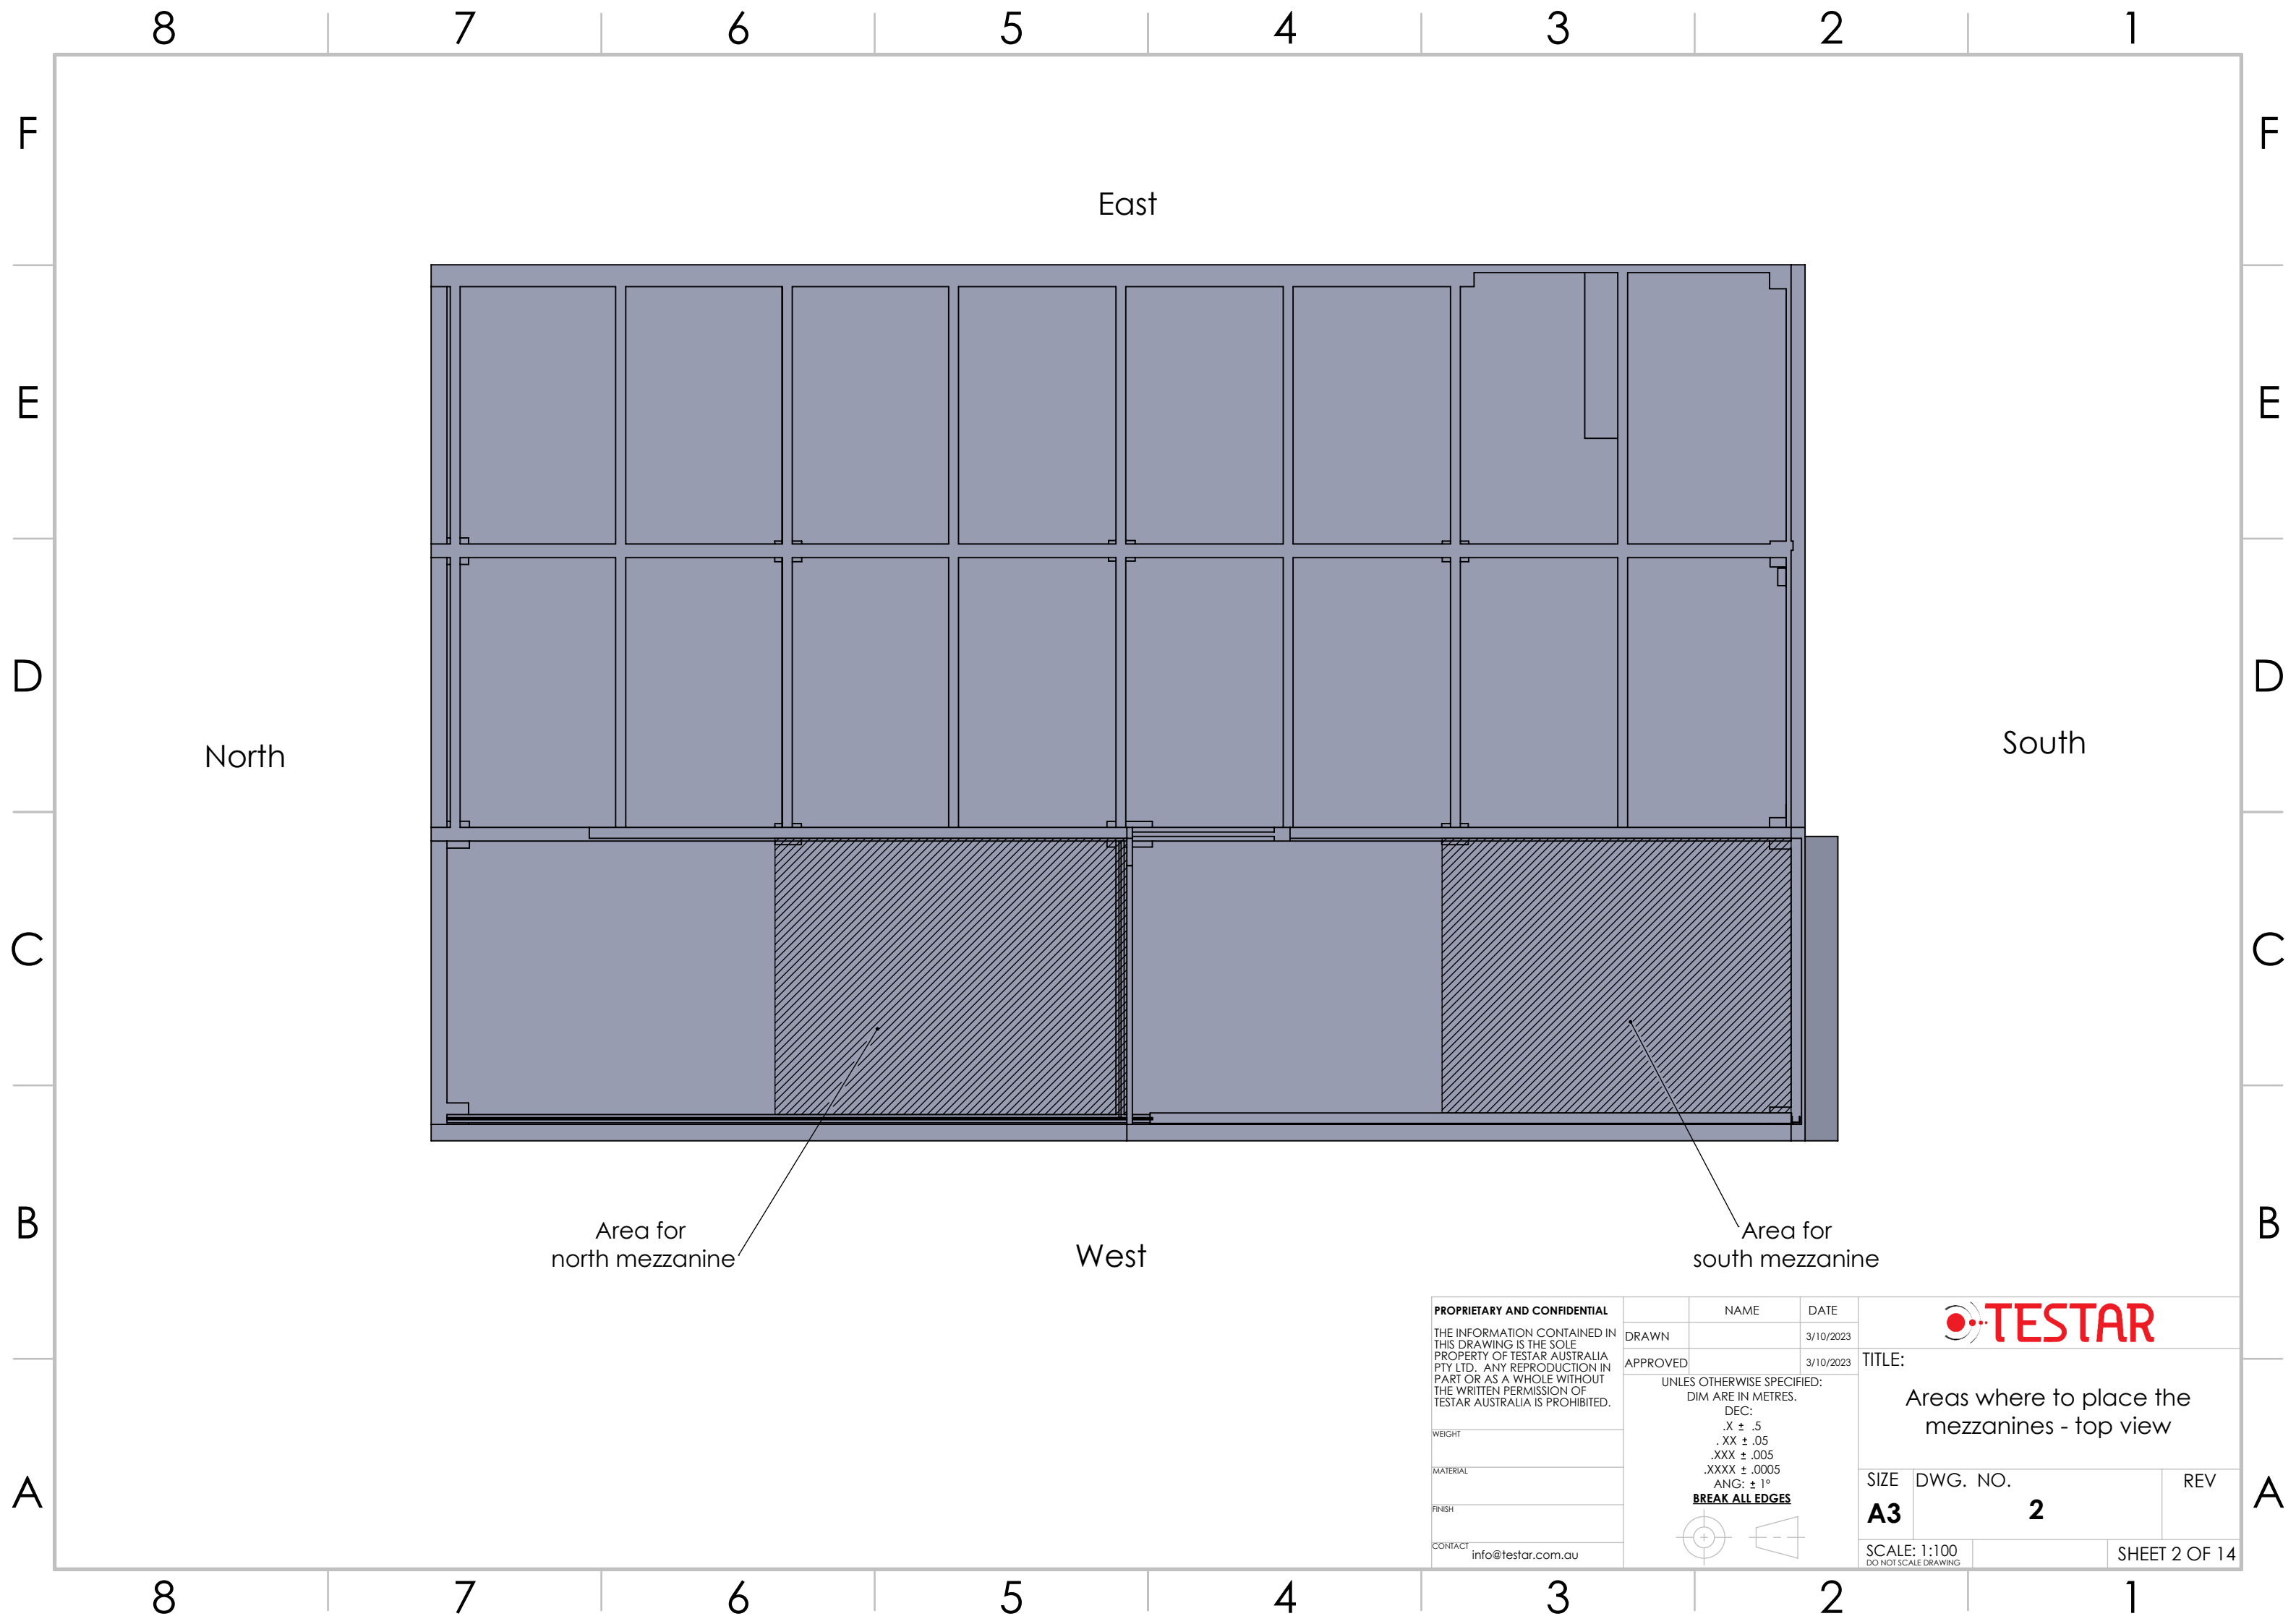


SECTION A-A


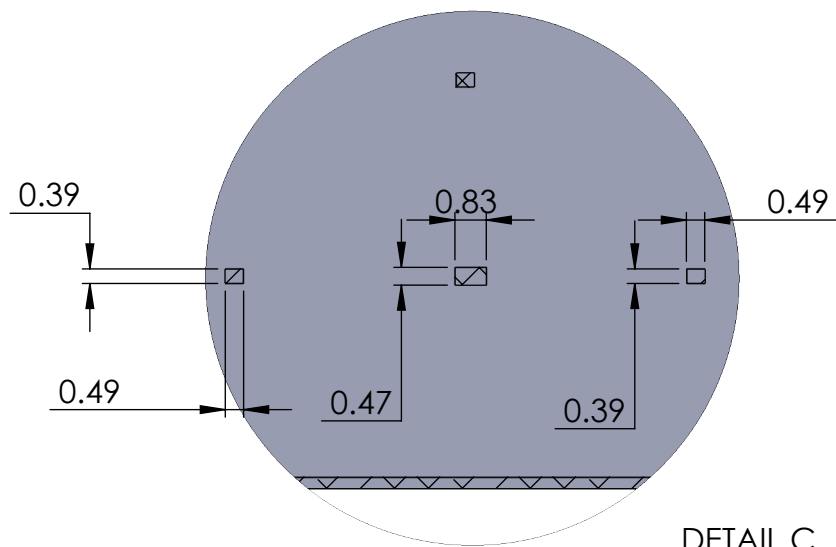
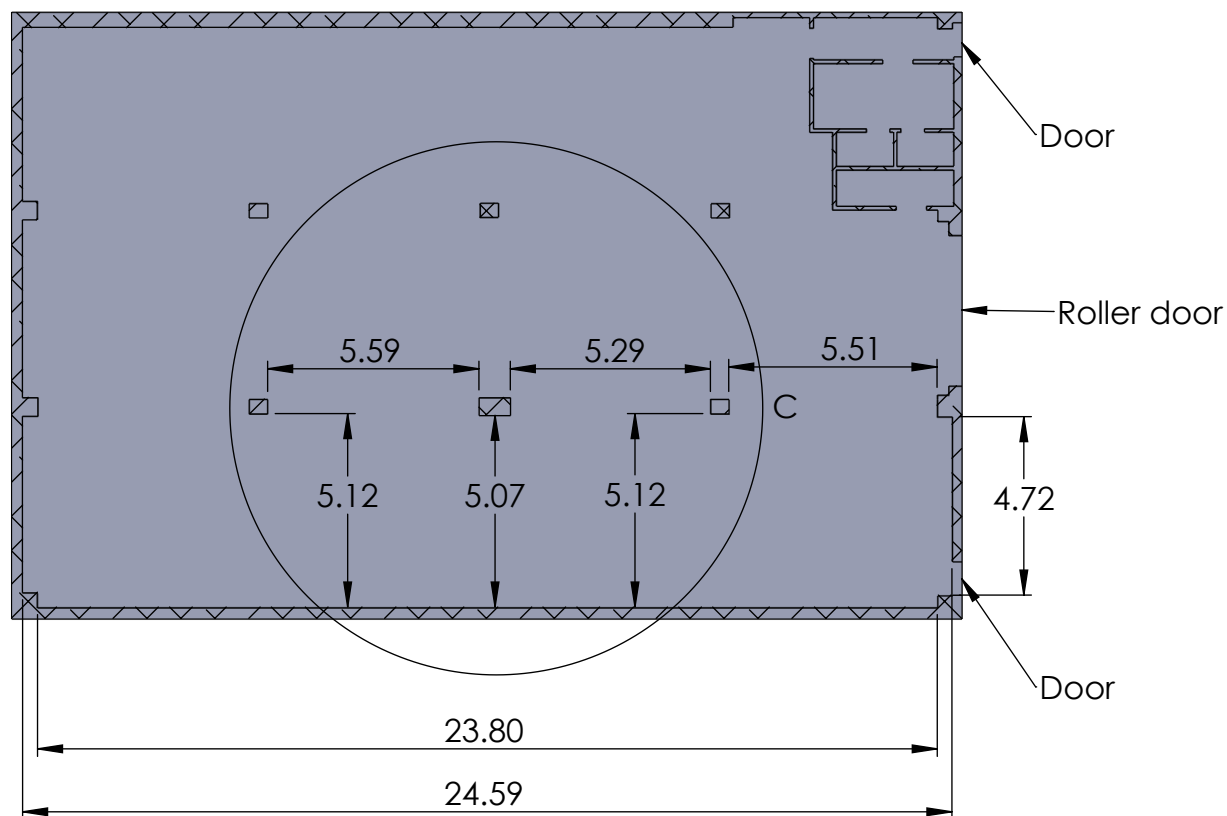


DETAIL C

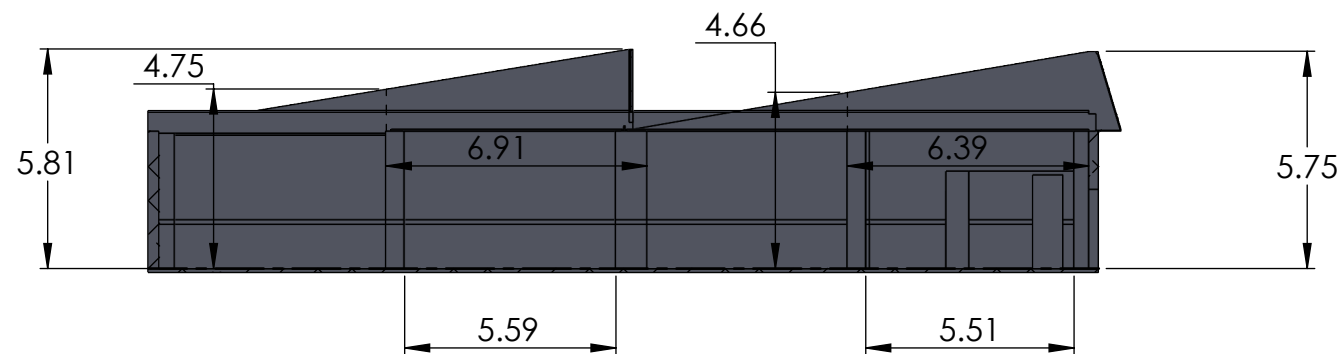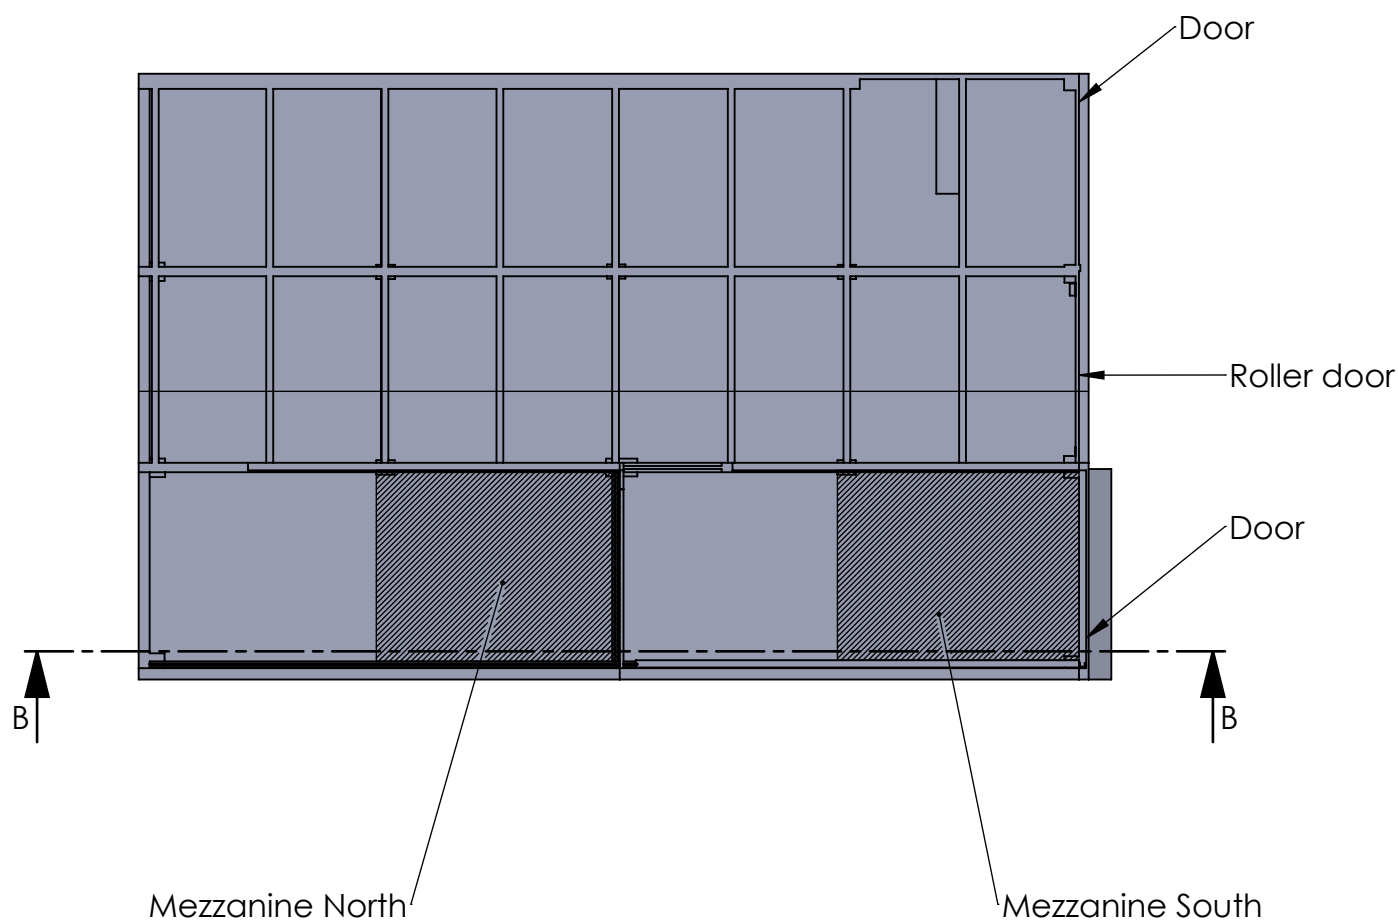

SECTION B-B

<b>PROPRIETARY AND CONFIDENTIAL</b> THE INFORMATION CONTAINED IN THIS DRAWING IS THE SOLE PROPERTY OF TESTAR AUSTRALIA PTY LTD. ANY REPRODUCTION IN PART OR AS A WHOLE WITHOUT THE WRITTEN PERMISSION OF TESTAR AUSTRALIA IS PROHIBITED.  WEIGHT  MATERIAL  FINISH  CONTACT info@testar.com.au	NAME	DATE	 <b>TITLE:</b> Areas where to place the mezzanines	
	DRAWN	3/10/2023		
	APPROVED	3/10/2023	SIZE A3 DWG. NO. 3 REV	
	UNLESS OTHERWISE SPECIFIED: DIM ARE IN METRES. DEC: .X ± .5 .XX ± .05 .XXX ± .005 .XXXX ± .0005 ANG: ± 1° <b>BREAK ALL EDGES</b>		SCALE: 1:200 <small>DO NOT SCALE DRAWING</small>	
		SHEET 3 OF 14		

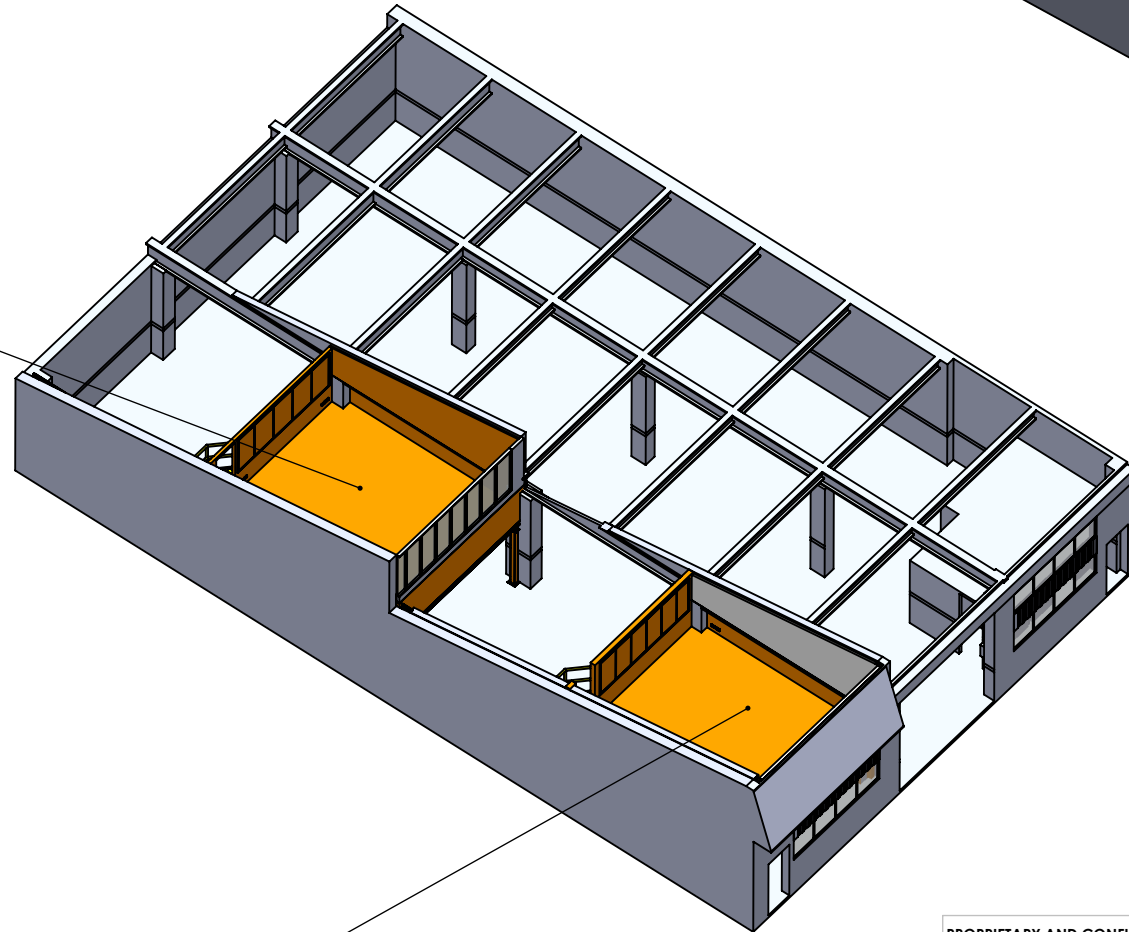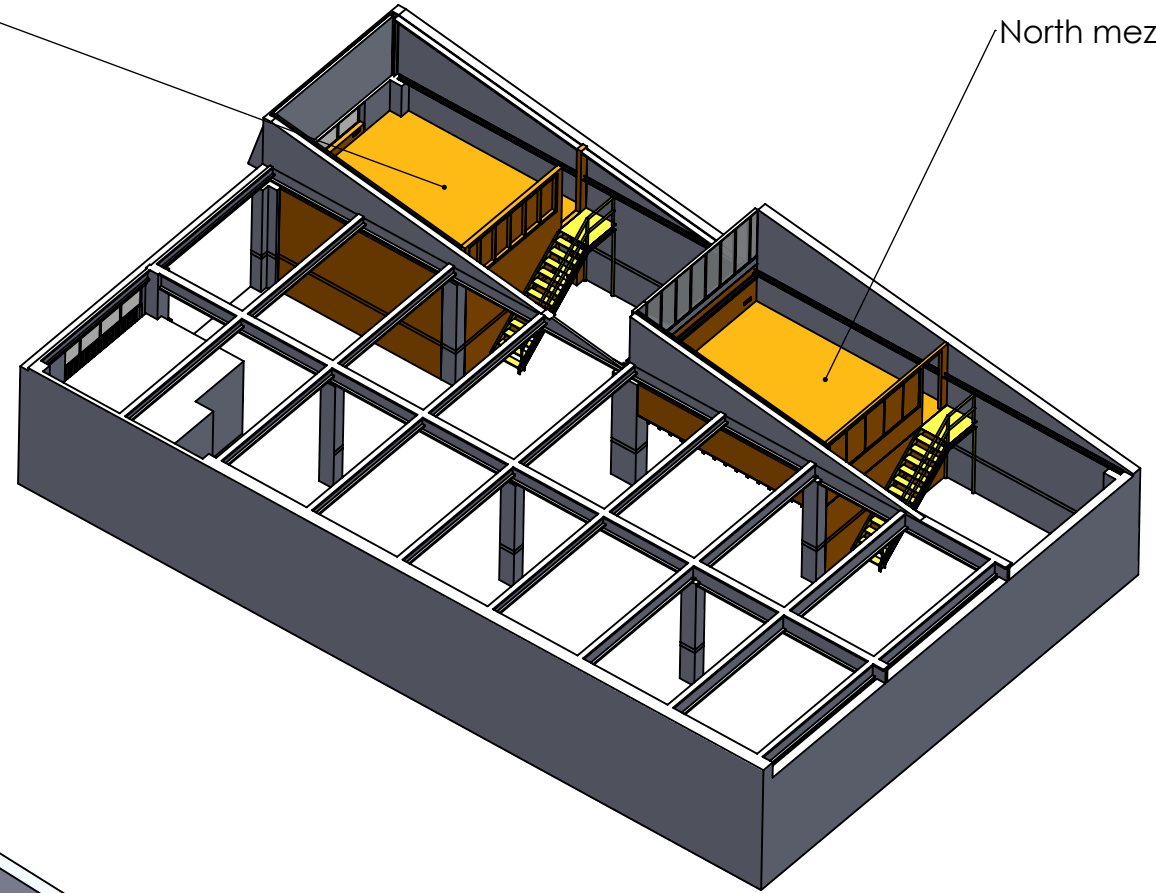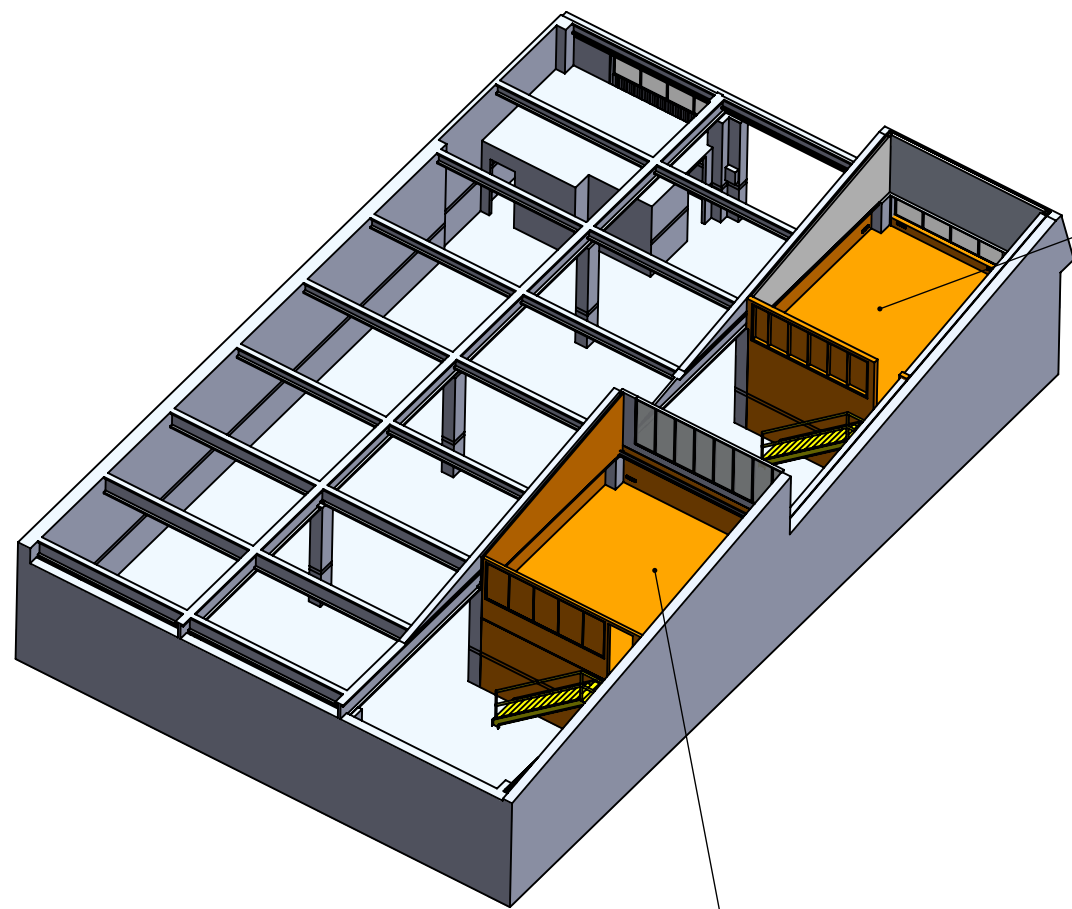

North Mezzanine



South Mezzanine



North mezzanine

South Mezzanine


South mezzanine: two walls from the ground to the roof. Display area at the bottom (enclosed), offices on the top

North mezzanine, only one wall from the ground to the roof. Work area at the bottom (open), offices on the top.


PROPRIETARY AND CONFIDENTIAL		NAME	DATE				
THE INFORMATION CONTAINED IN THIS DRAWING IS THE SOLE PROPERTY OF TESTAR AUSTRALIA PTY LTD. ANY REPRODUCTION IN PART OR AS A WHOLE WITHOUT THE WRITTEN PERMISSION OF TESTAR AUSTRALIA IS PROHIBITED.		DRAWN	3/10/2023	TITLE:  Mezzanine views			
		APPROVED	3/10/2023				
		UNLES OTHERWISE SPECIFIED: DIM ARE IN METRES. DEC: .X ± .5 .XX ± .05 .XXX ± .005 .XXXX ± .0005 ANG: ± 1° <b>BREAK ALL EDGES</b>		SIZE <b>A3</b>		DWG. NO.  <b>4</b>	REV
							
WEIGHT		SCALE: 1:200 <small>DO NOT SCALE DRAWING</small>				SHEET 4 OF 14	
MATERIAL							
FINISH							
CONTACT info@testar.com.au							

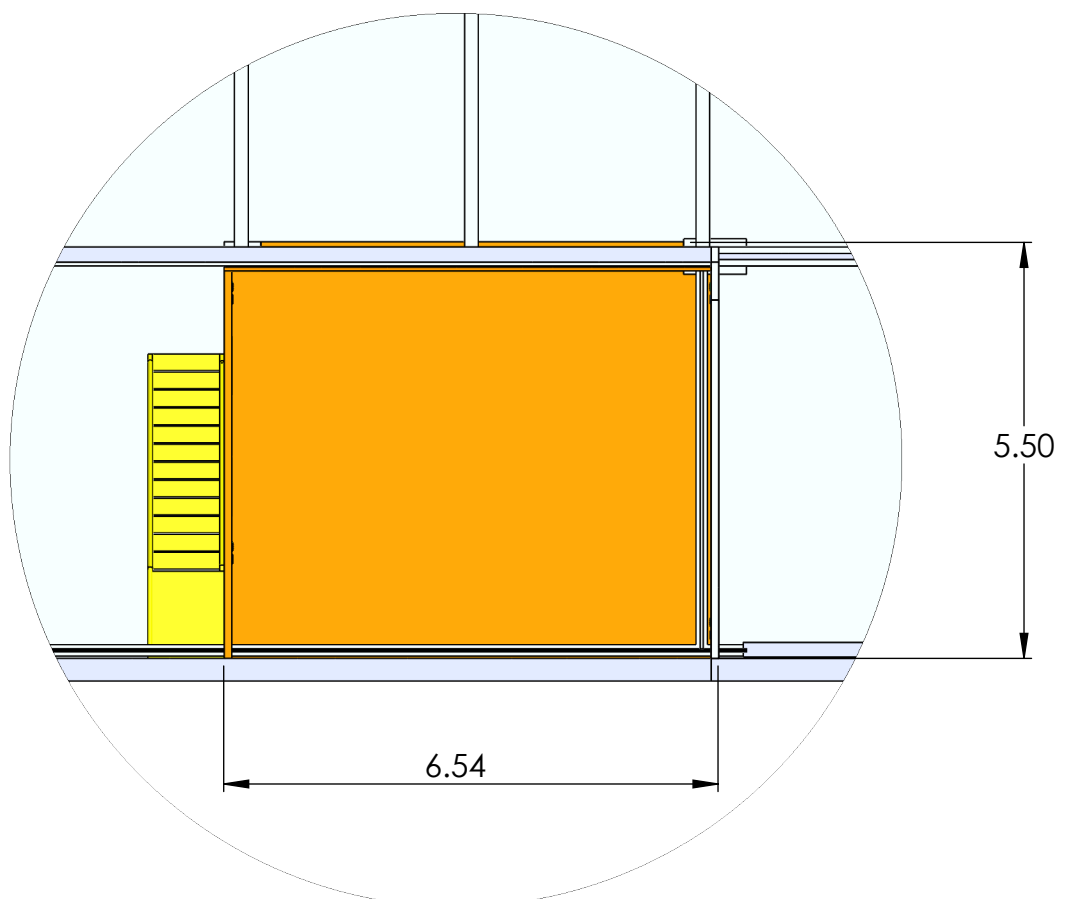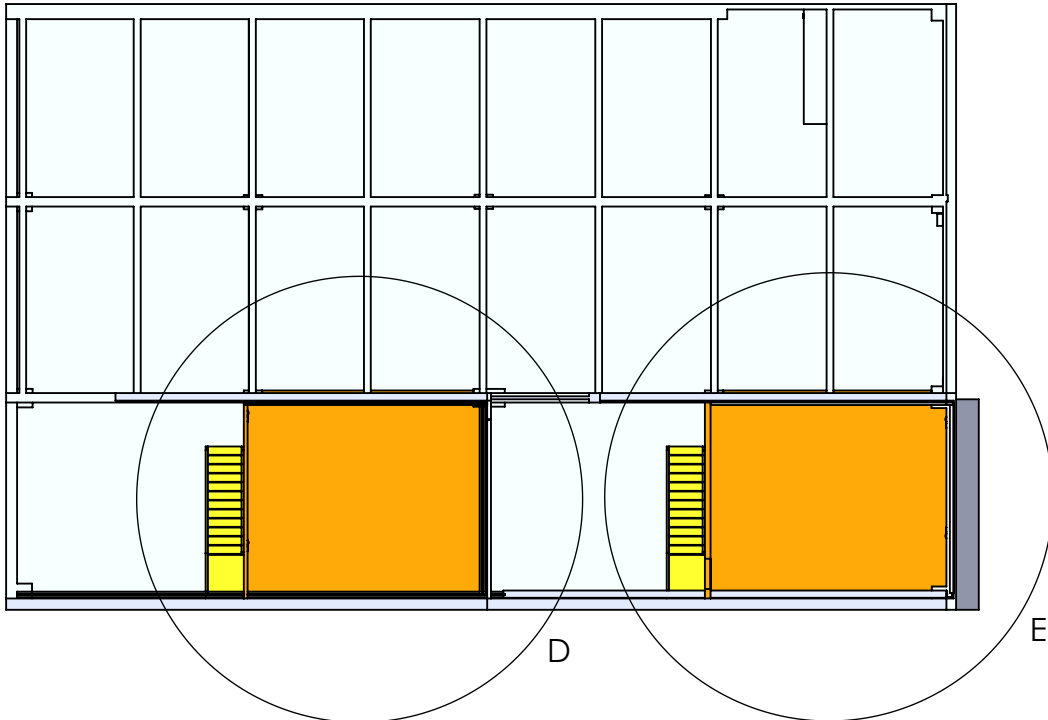


DETAIL D  
NORTH MEZZANINE  
SCALE 1 : 100

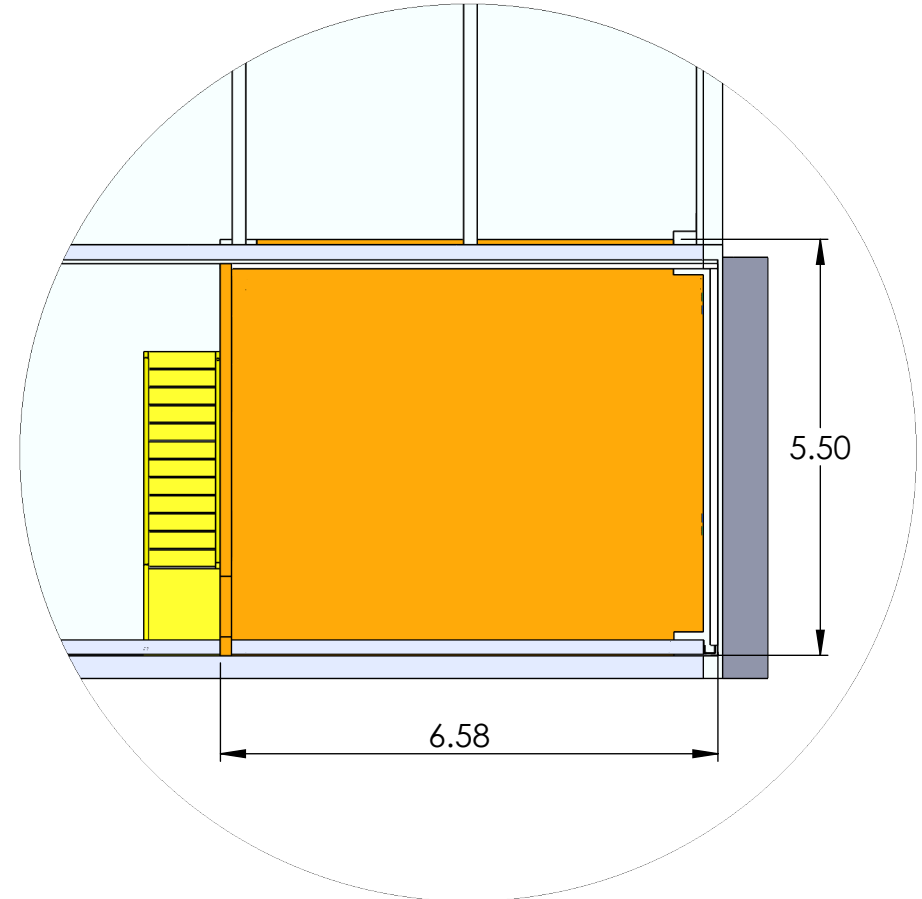


DETAIL E  
SOUTH MEZZANINE  
SCALE 1 : 100

<b>PROPRIETARY AND CONFIDENTIAL</b> THE INFORMATION CONTAINED IN THIS DRAWING IS THE SOLE PROPERTY OF TESTAR AUSTRALIA PTY LTD. ANY REPRODUCTION IN PART OR AS A WHOLE WITHOUT THE WRITTEN PERMISSION OF TESTAR AUSTRALIA IS PROHIBITED.		NAME	DATE			
WEIGHT	DRAWN		3/10/2023			
MATERIAL	APPROVED		3/10/2023	TITLE: Dimension mezzanines Top view		
FINISH	UNLESS OTHERWISE SPECIFIED: DIM ARE IN METRES. DEC: .X ± .5 .XX ± .05 .XXX ± .005 .XXXX ± .0005 ANG: ± 1° <b>BREAK ALL EDGES</b>					
CONTACT	info@testar.com.au			SIZE <b>A3</b>	DWG. NO. <b>5</b>	REV
				SCALE: 1:200 <small>DO NOT SCALE DRAWING</small>		SHEET 5 OF 14

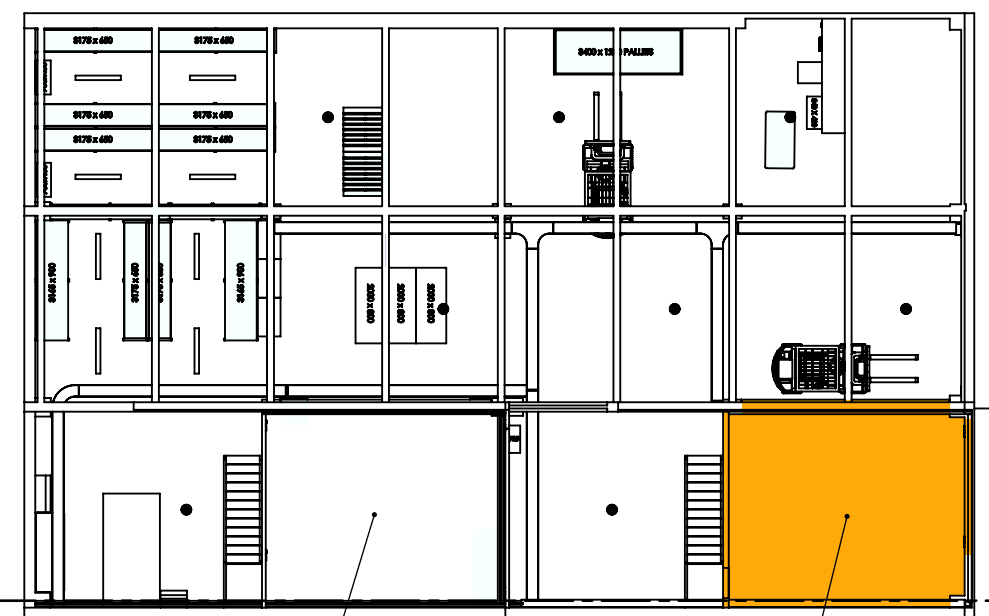


North Mezzanine


South Mezzanine

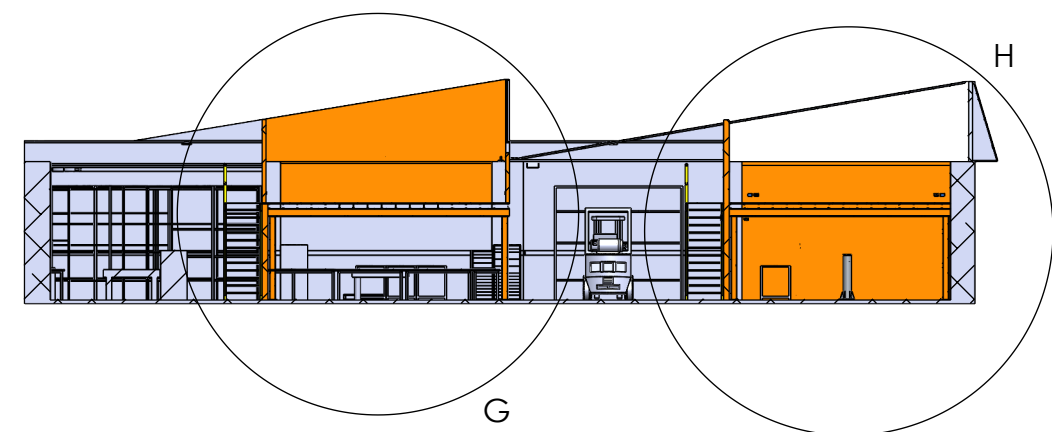

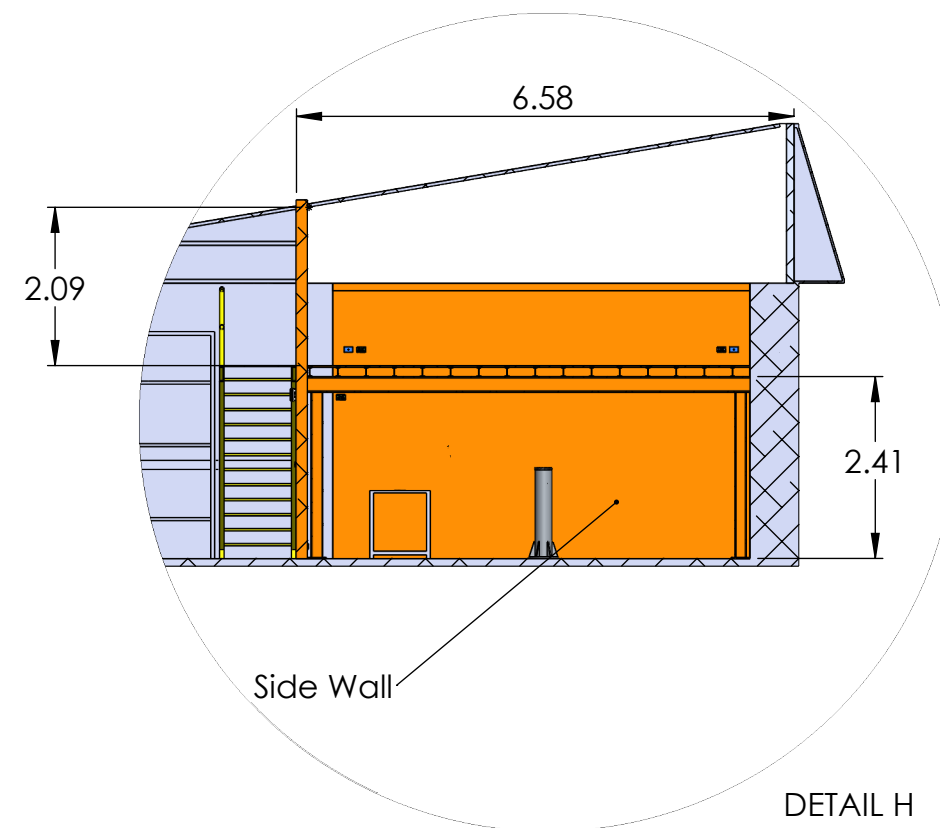

SECTION F-F

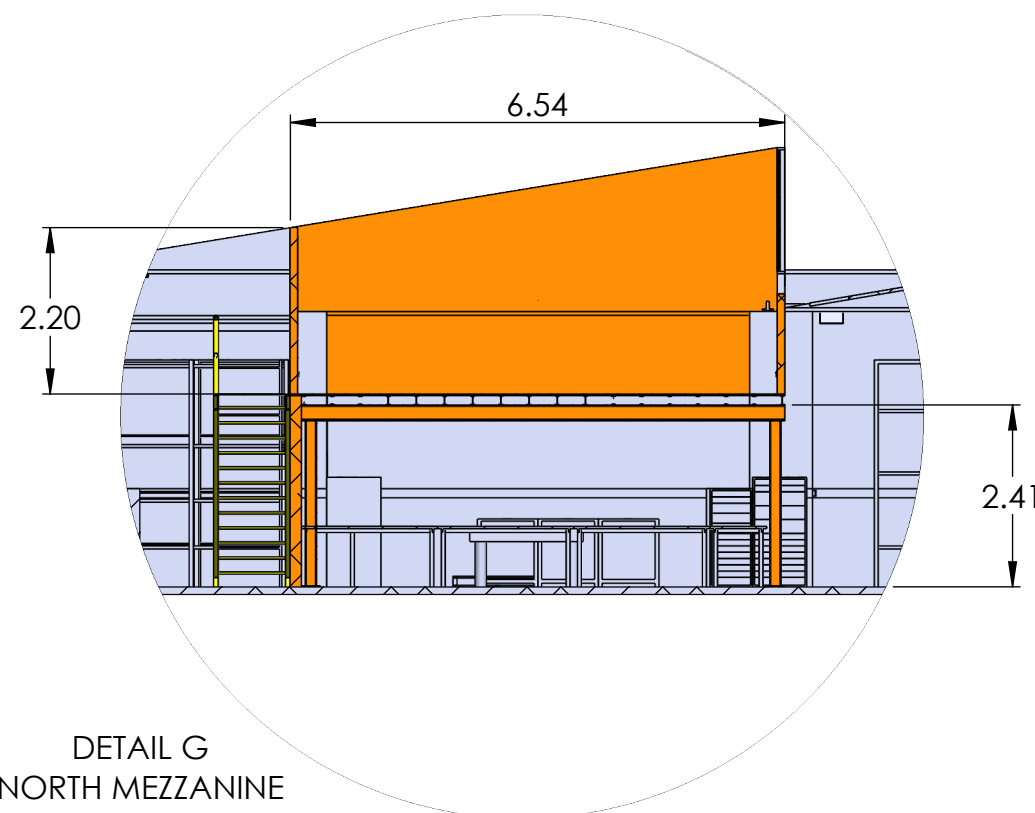

DETAIL H  
SOUTH MEZZANINE  
SCALE 1 : 100



DETAIL G  
NORTH MEZZANINE  
SCALE 1 : 100

<b>PROPRIETARY AND CONFIDENTIAL</b>  THE INFORMATION CONTAINED IN THIS DRAWING IS THE SOLE PROPERTY OF TESTAR AUSTRALIA PTY LTD. ANY REPRODUCTION IN PART OR AS A WHOLE WITHOUT THE WRITTEN PERMISSION OF TESTAR AUSTRALIA IS PROHIBITED.		NAME  DATE			
DRAWN		3/10/2023		TITLE:	
APPROVED		3/10/2023			
UNLESS OTHERWISE SPECIFIED: DIM ARE IN METRES. DEC: .X ± .5 .XX ± .05 .XXX ± .005 .XXXX ± .0005 ANG: ± 1° <b><u>BREAK ALL EDGES</u></b>				Mezzanines - vertical section	
WEIGHT		SIZE		DWG. NO.	
MATERIAL		A3		6	
FINISH				REV	
CONTACT		SCALE: 1:200		SHEET 6 OF 14	
info@testar.com.au		DO NOT SCALE DRAWING			

8 7 6 5 4 3 2 1

F F


E E

D D


C C

B B


A A

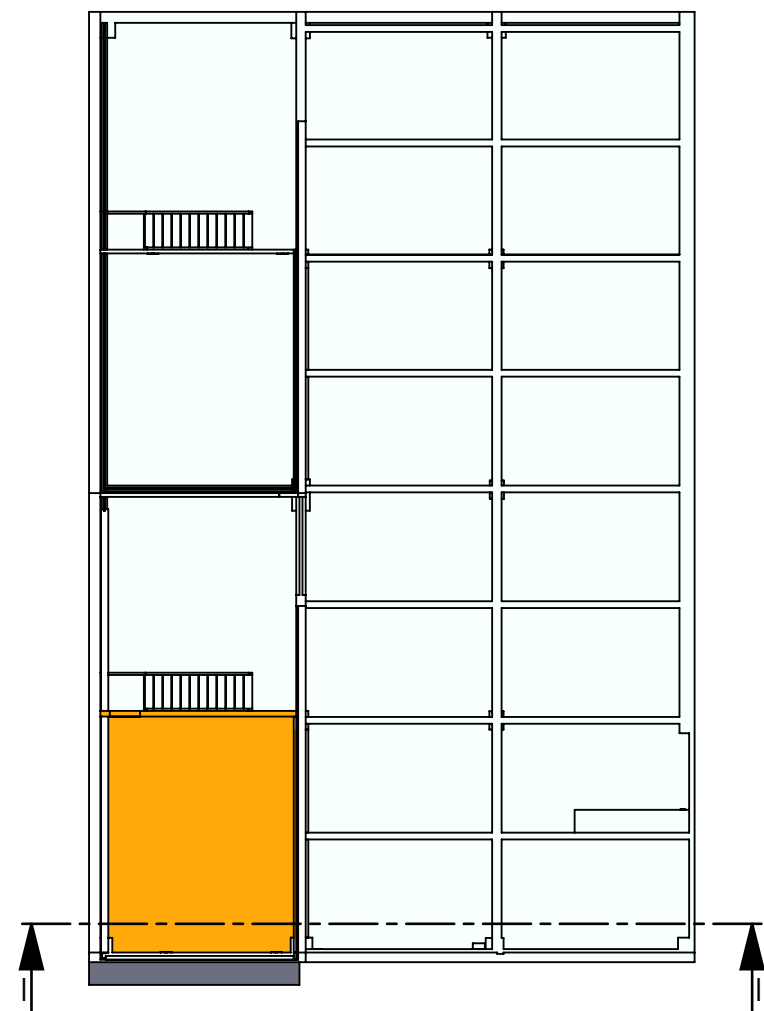


L

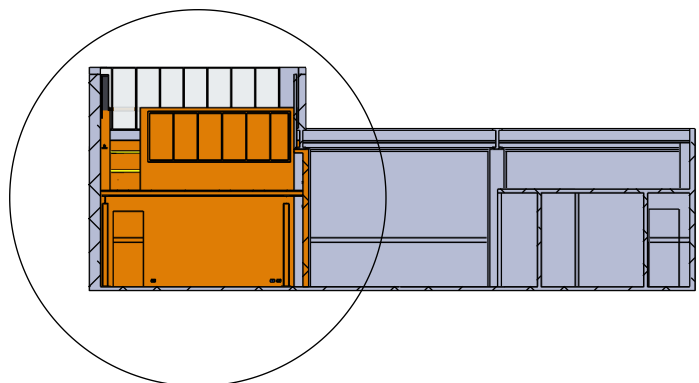

SECTION I-I

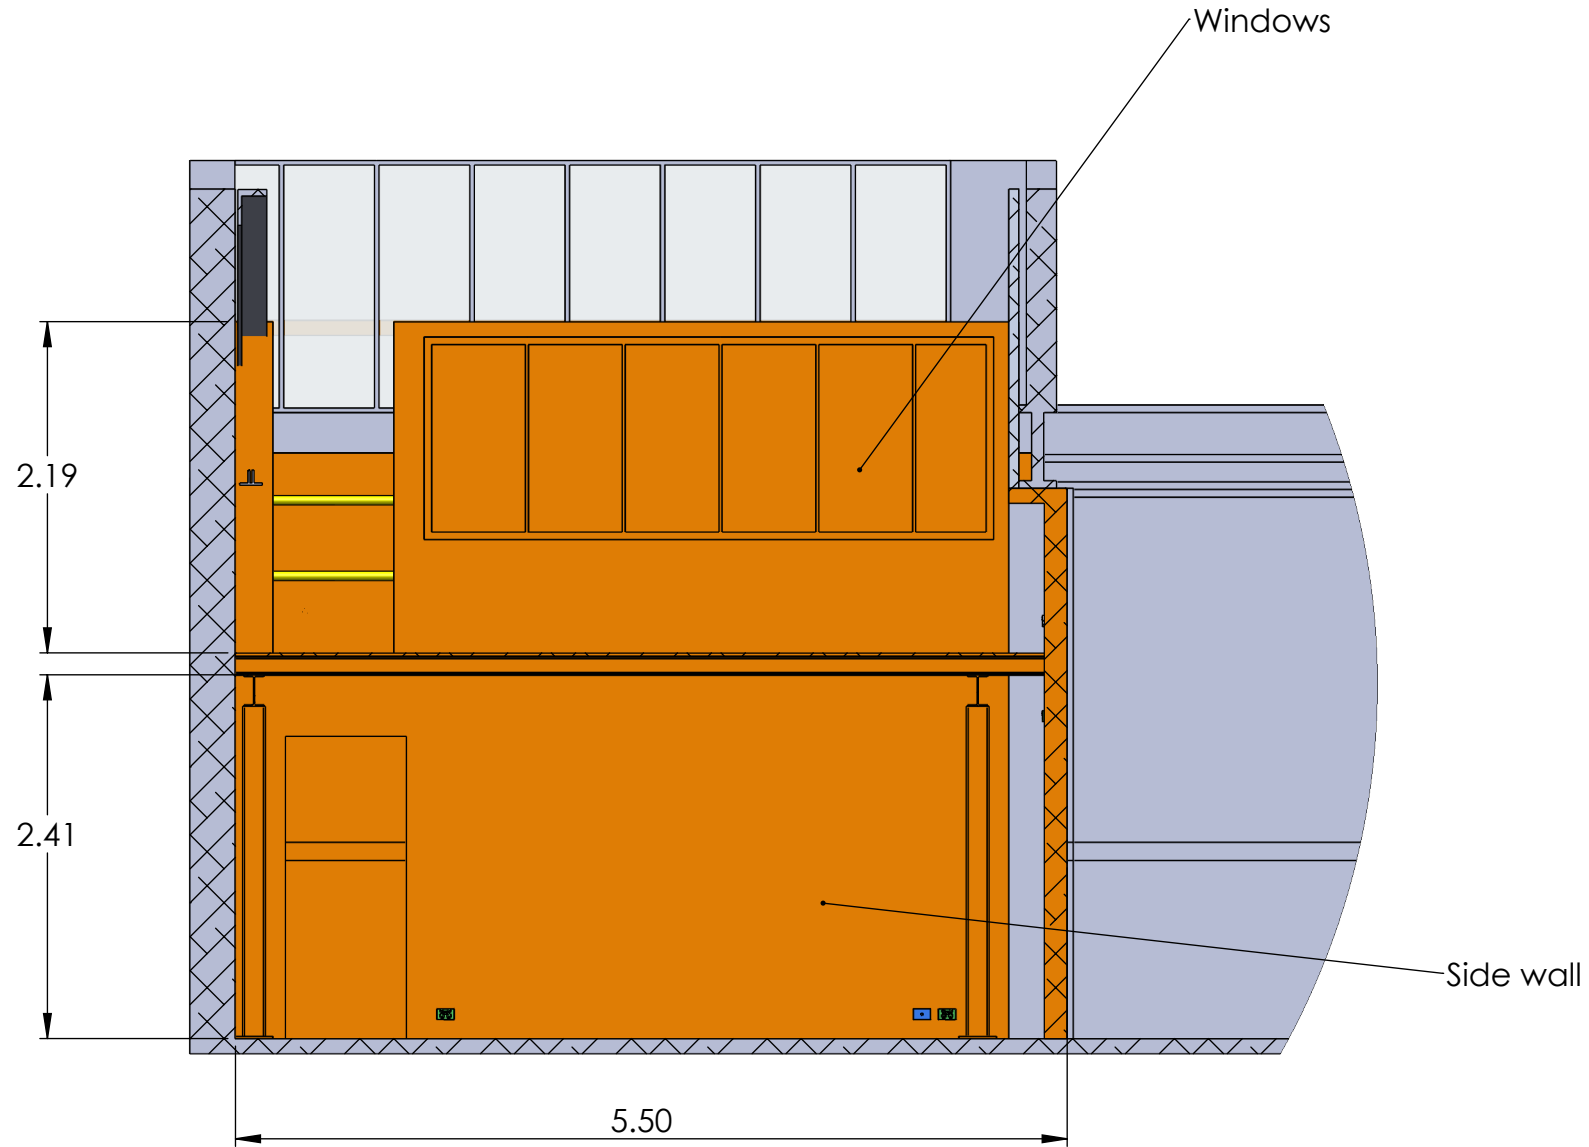

DETAIL L  
SCALE 1 : 50

<b>PROPRIETARY AND CONFIDENTIAL</b> THE INFORMATION CONTAINED IN THIS DRAWING IS THE SOLE PROPERTY OF TESTAR AUSTRALIA PTY LTD. ANY REPRODUCTION IN PART OR AS A WHOLE WITHOUT THE WRITTEN PERMISSION OF TESTAR AUSTRALIA IS PROHIBITED.		NAME	DATE	 <b>TITLE:</b> Details south mezzanine	
DRAWN			3/10/2023		
APPROVED			3/10/2023	UNLESS OTHERWISE SPECIFIED: DIM ARE IN METRES. DEC: .X ± .5 .XX ± .05 .XXX ± .005 .XXXX ± .0005 ANG: ± 1° <b>BREAK ALL EDGES</b>	
WEIGHT					
MATERIAL				SIZE <b>A3</b> DWG. NO. <b>7</b> REV	
FINISH					
CONTACT	info@testar.com.au			SCALE: 1:200 <small>DO NOT SCALE DRAWING</small>	
				SHEET 7 OF 14	

8 7 6 5 4 3 2 1



F

E

D

C

B

A

8

7

6

5

4

3

2

1

F


E

D

C






B

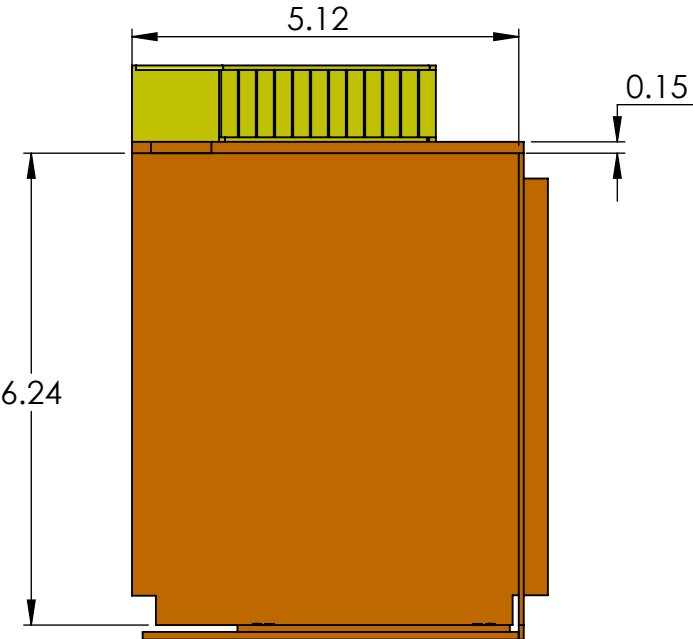

A



First Floor: 6 double power outlets and 6 ethernet plug  
3 per side

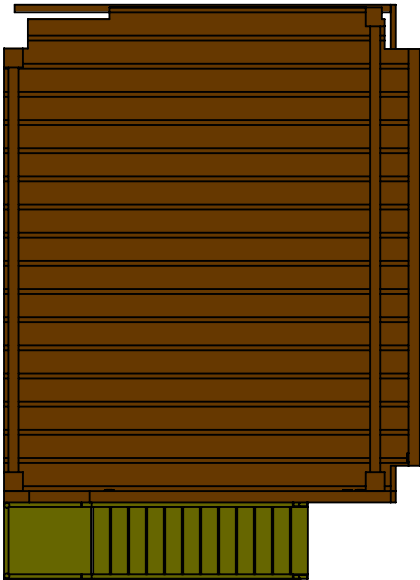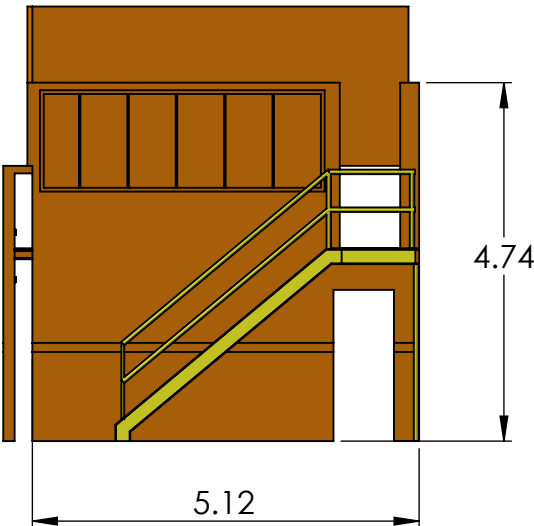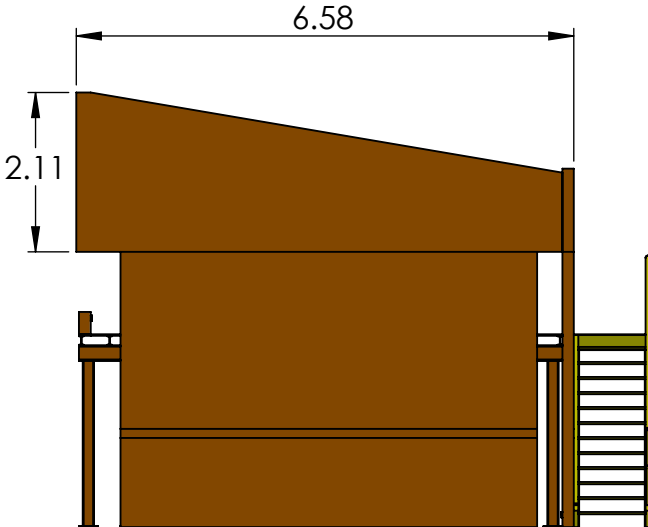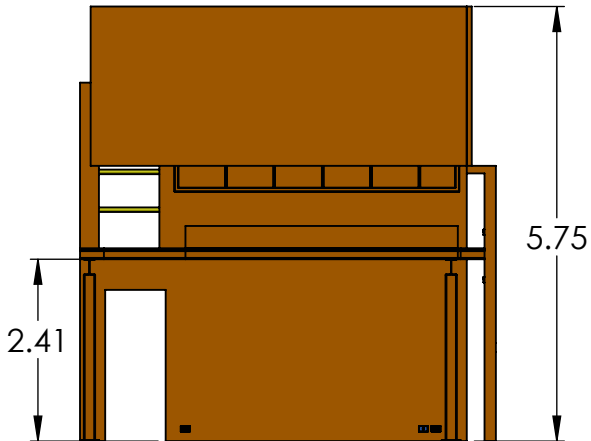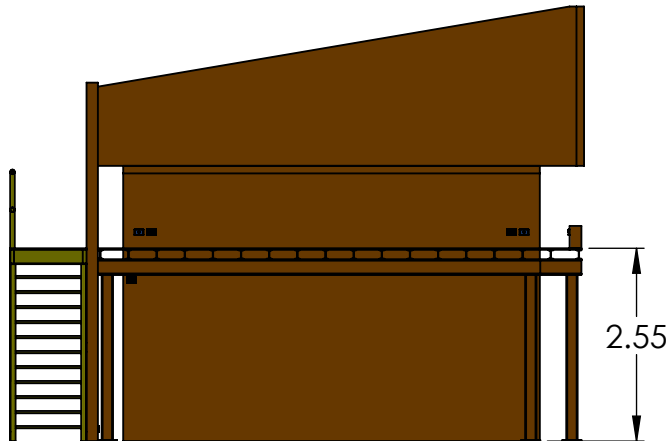Groud floor: 3 double power outlets, one ethernet plug



<b>PROPRIETARY AND CONFIDENTIAL</b>		NAME	DATE			
THE INFORMATION CONTAINED IN THIS DRAWING IS THE SOLE PROPERTY OF TESTAR AUSTRALIA PTY LTD. ANY REPRODUCTION IN PART OR AS A WHOLE WITHOUT THE WRITTEN PERMISSION OF TESTAR AUSTRALIA IS PROHIBITED.		DRAWN	3/10/2023			
WEIGHT		APPROVED	3/10/2023	TITLE:  Details south mezzanine Views		
MATERIAL		UNLES OTHERWISE SPECIFIED: DIM ARE IN METRES. DEC: .X ± .5 .XX ± .05 .XXX ± .005 .XXXX ± .0005 ANG: ± 1° <b>BREAK ALL EDGES</b>				
FINISH						
CONTACT						
info@testar.com.au				SIZE <b>A3</b>	DWG. NO. <b>8</b>	REV
				SCALE: 1:100 <small>DO NOT SCALE DRAWING</small>		SHEET 8 OF 14

8

7

6

5


4



3


2

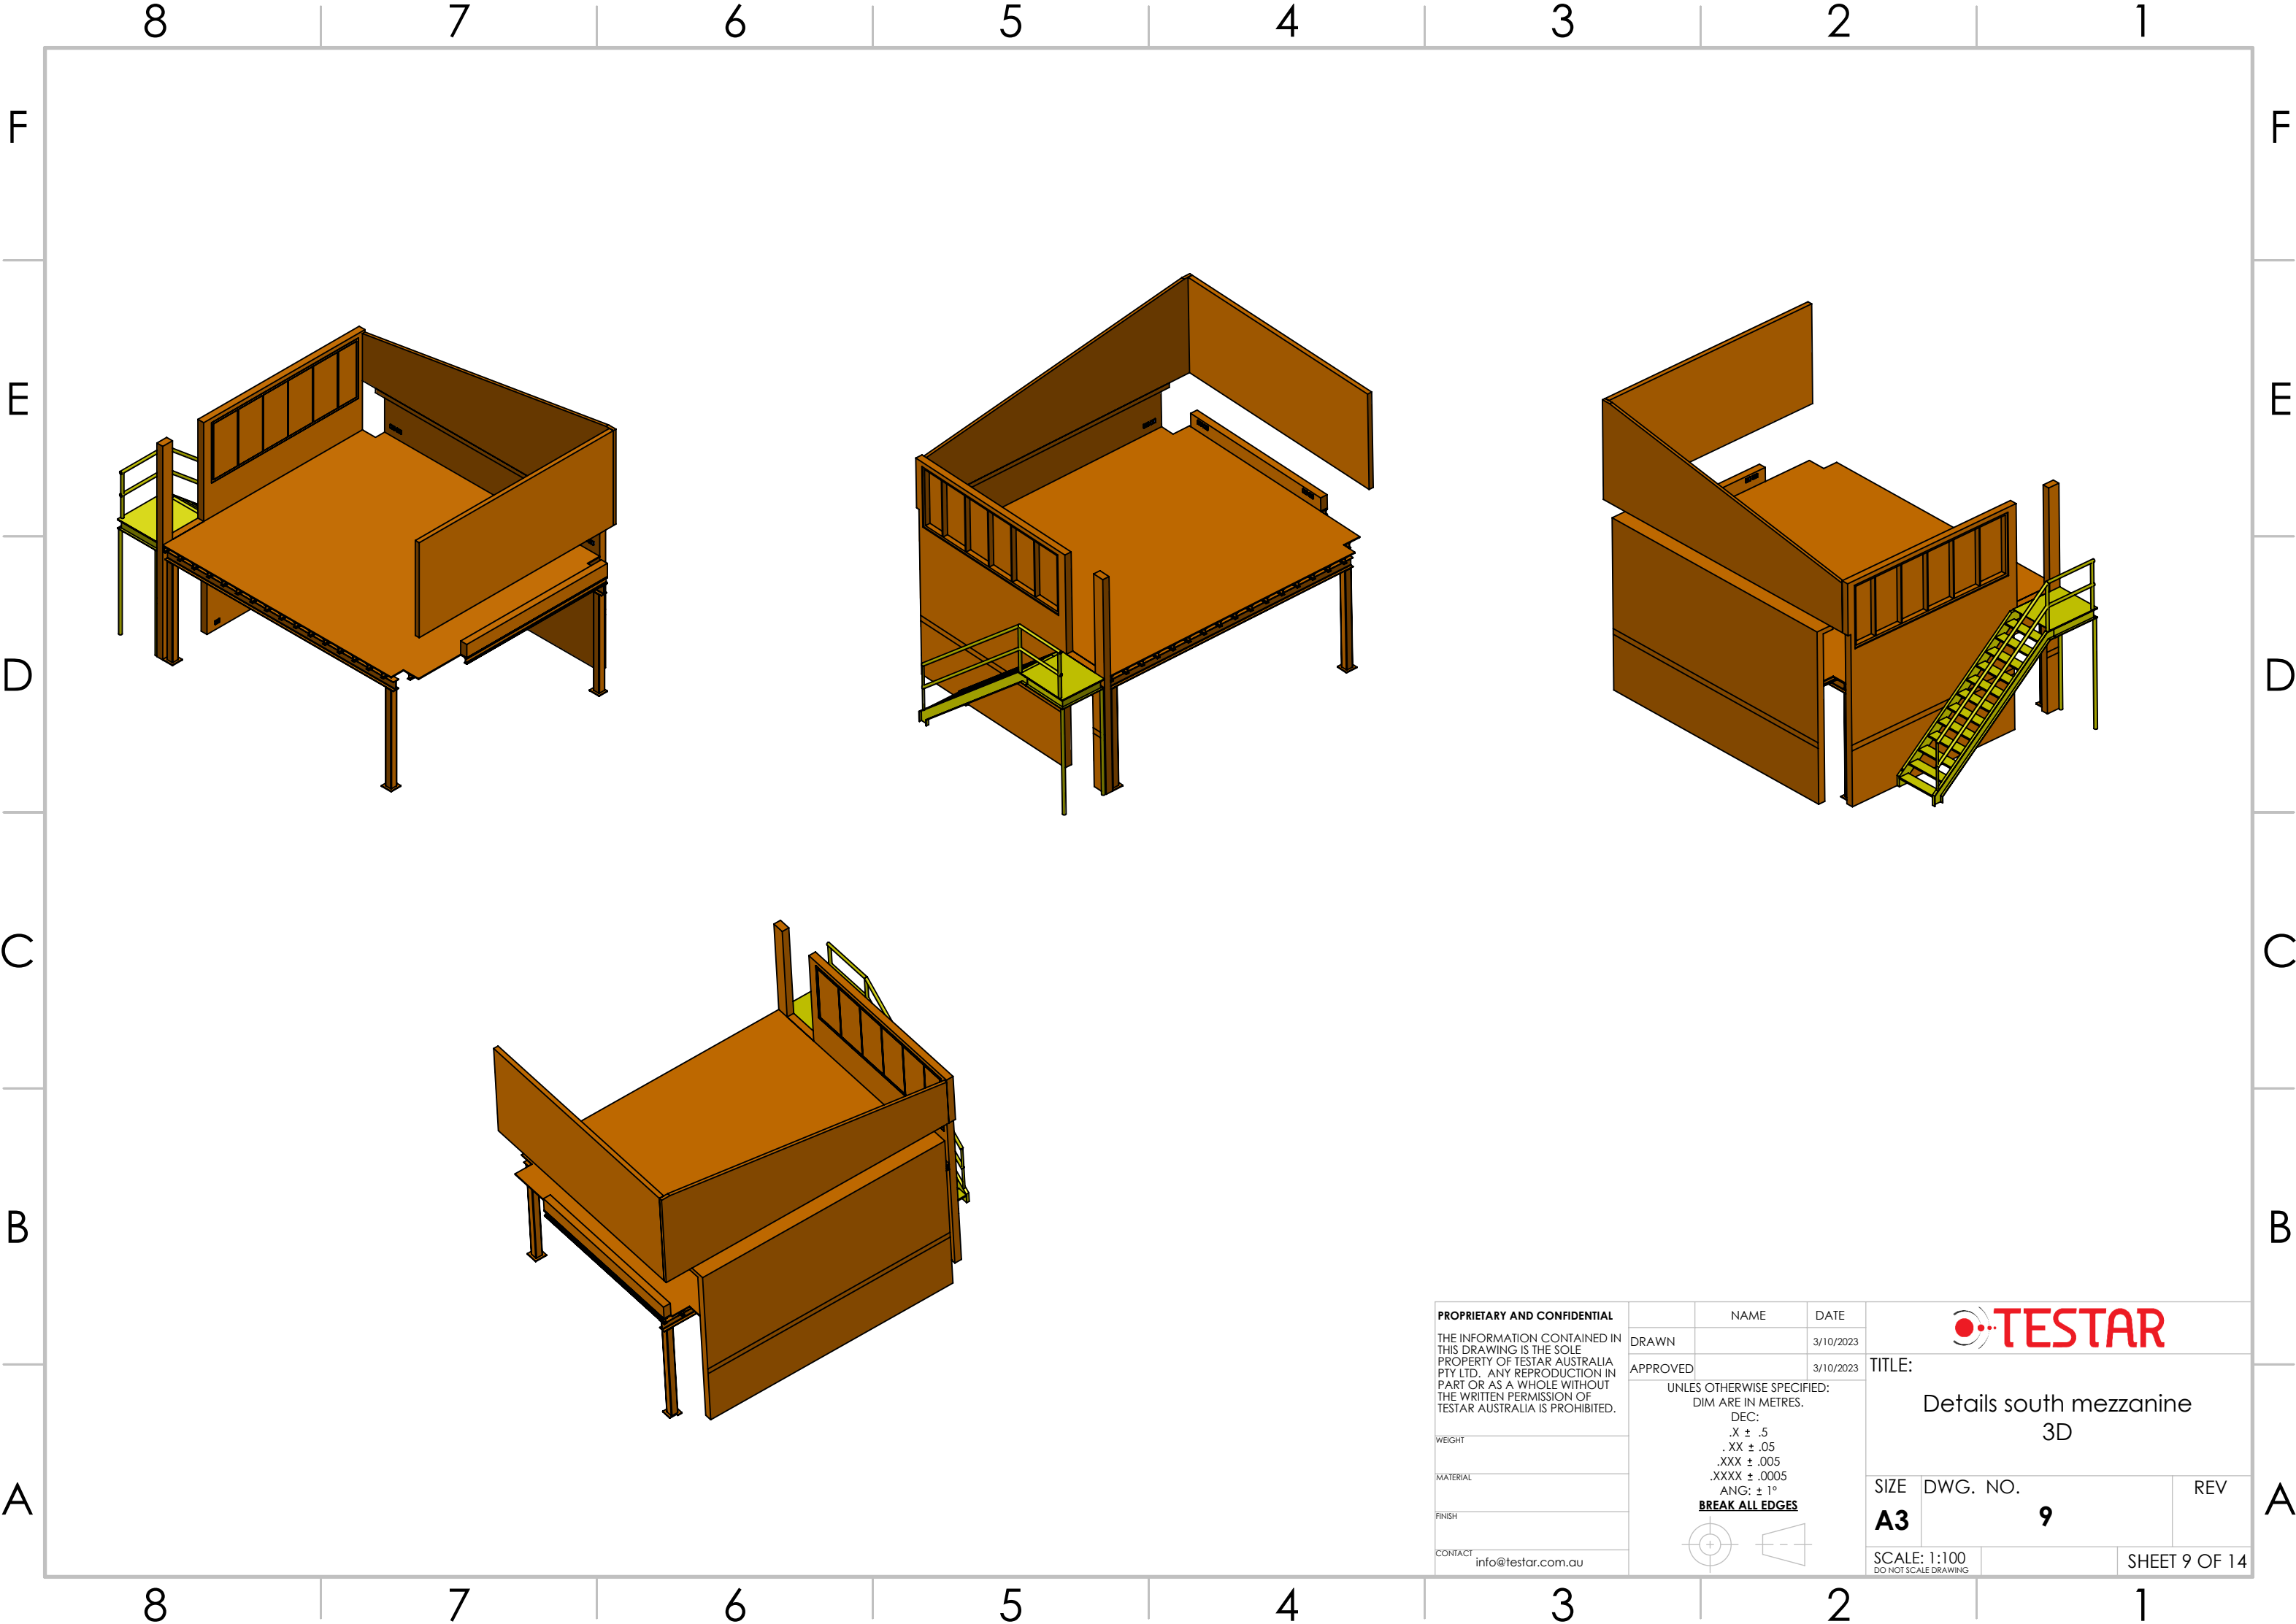


1



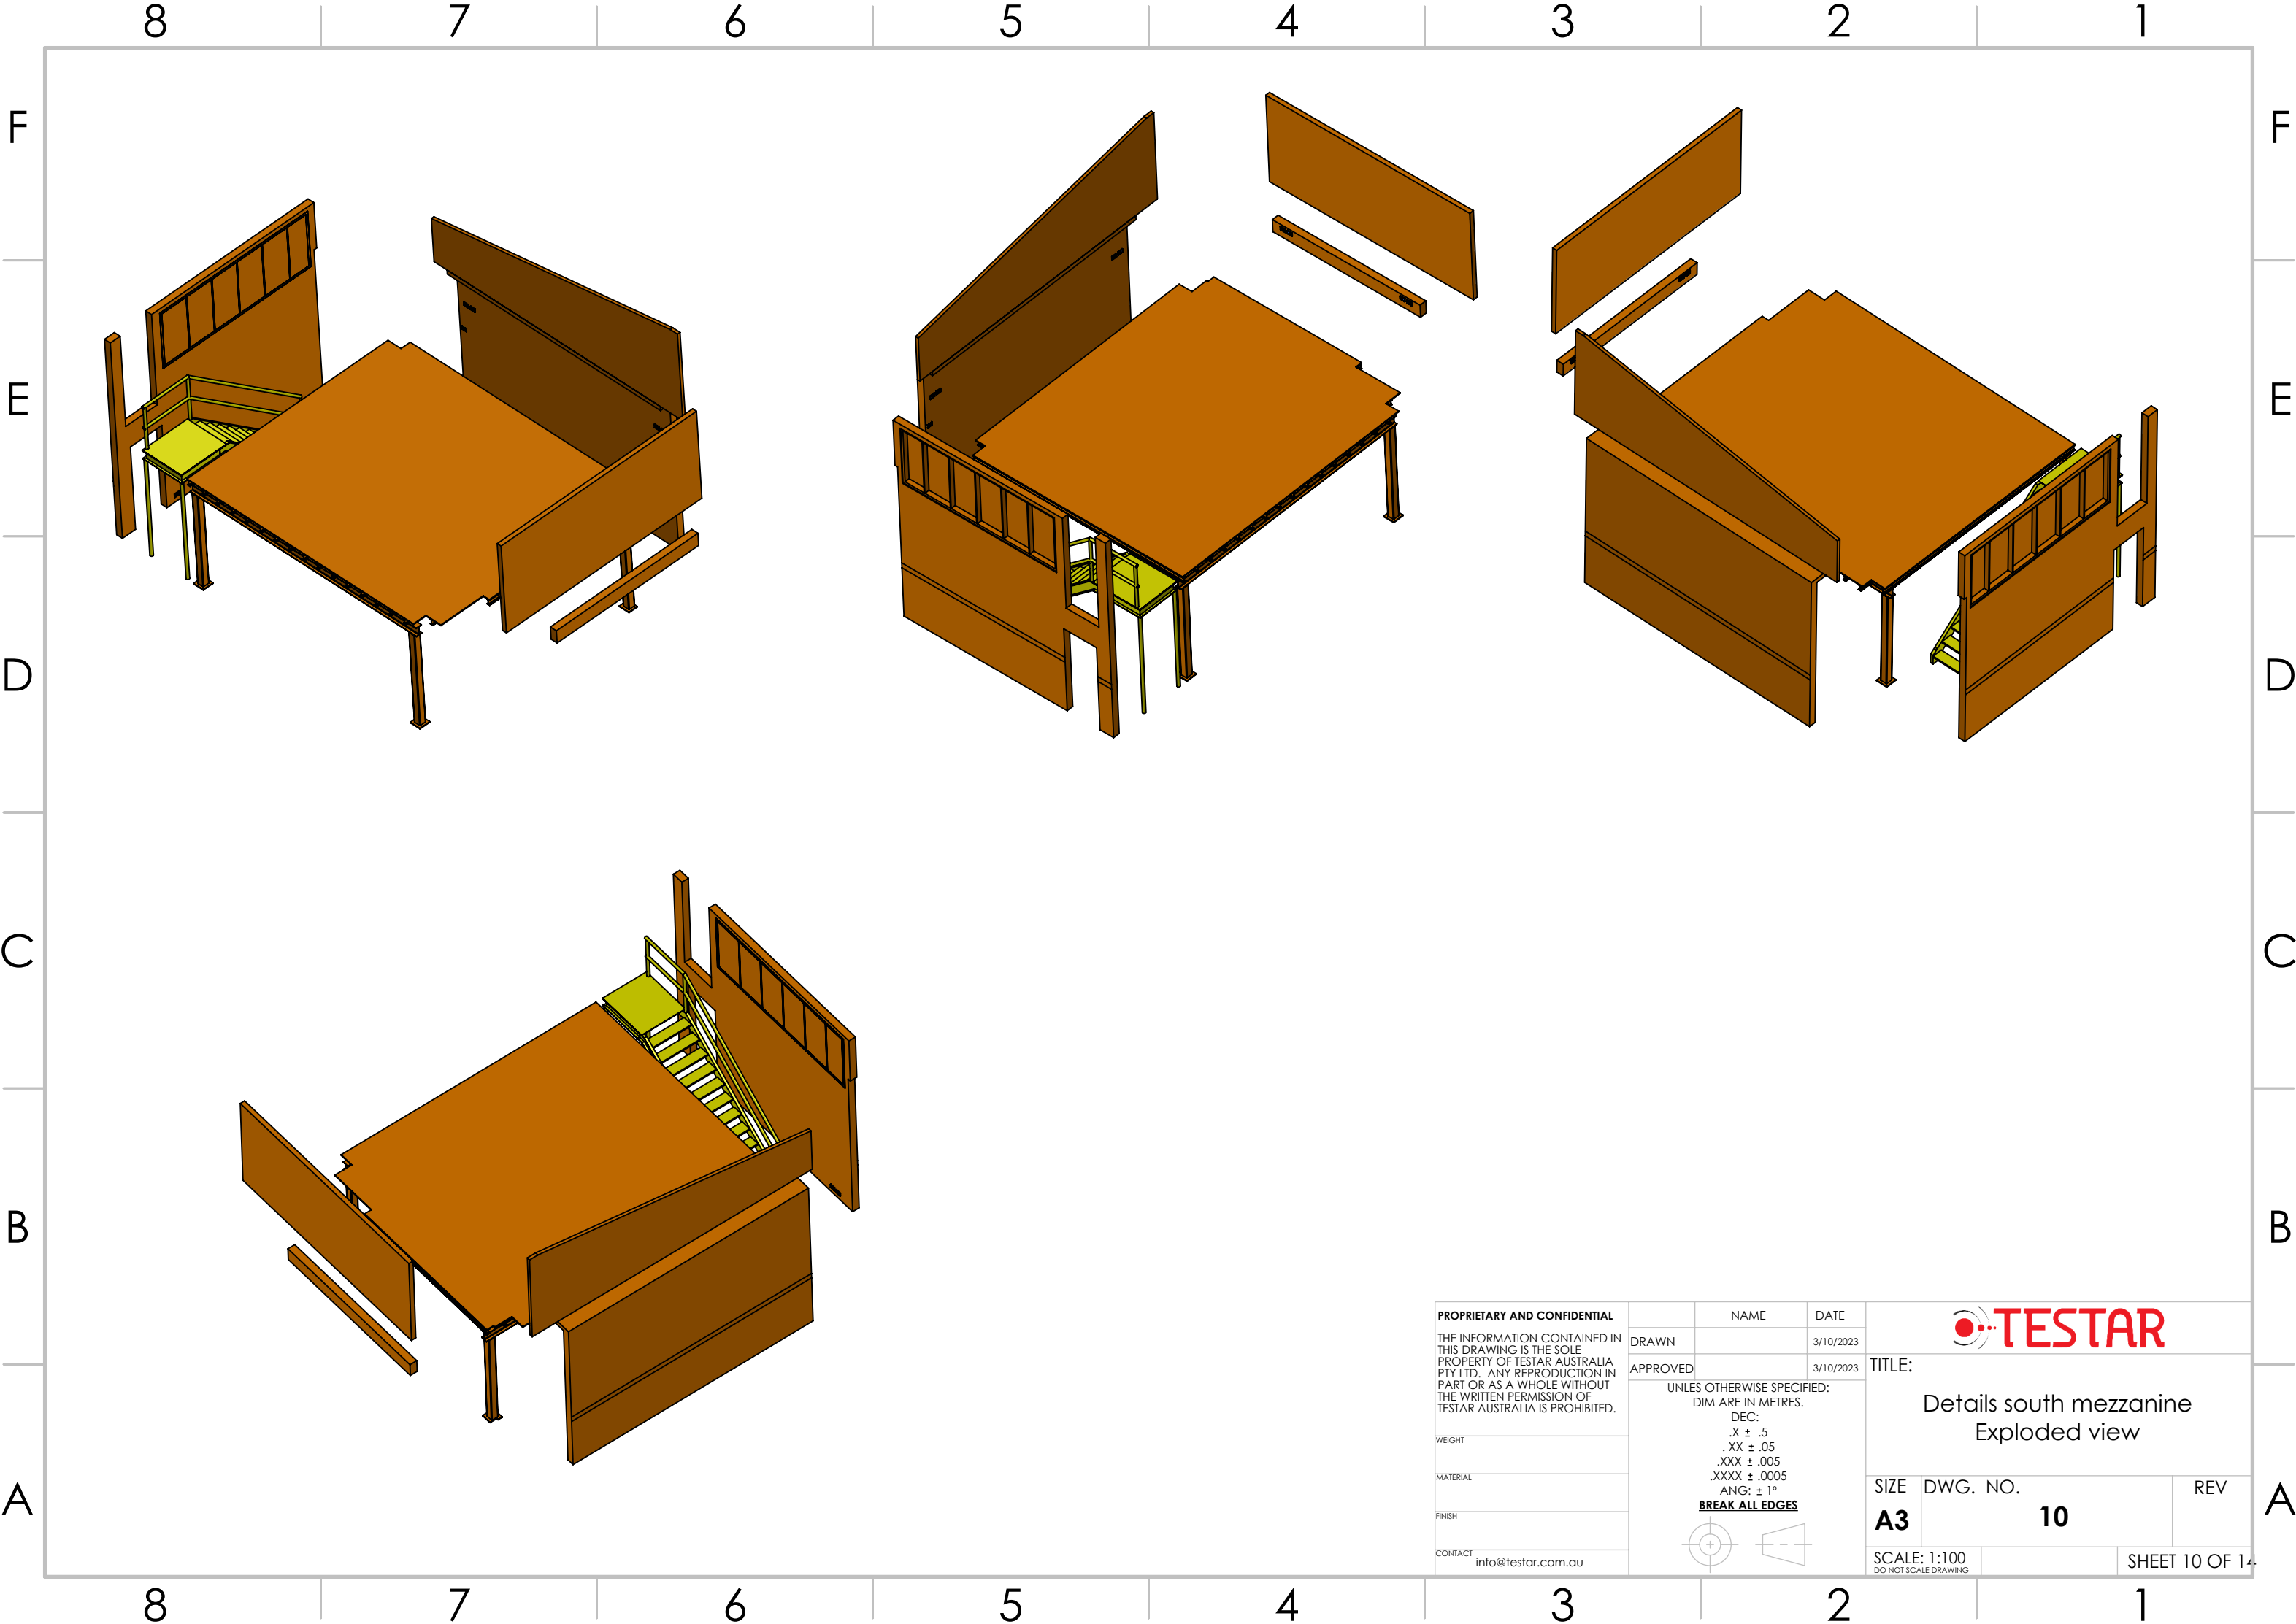

PROPRIETARY AND CONFIDENTIAL		NAME	DATE								
THE INFORMATION CONTAINED IN THIS DRAWING IS THE SOLE PROPERTY OF TESTAR AUSTRALIA PTY LTD. ANY REPRODUCTION IN PART OR AS A WHOLE WITHOUT THE WRITTEN PERMISSION OF TESTAR AUSTRALIA IS PROHIBITED.	DRAWN		3/10/2023	TITLE:  Details south mezzanine 3D							
	APPROVED		3/10/2023								
	UNLES OTHERWISE SPECIFIED: DIM ARE IN METRES. DEC: .X ± .5 .XX ± .05 .XXX ± .005 .XXXX ± .0005 ANG: ± 1° <b><u>BREAK ALL EDGES</u></b>			<table><tr><td>SIZE</td><td>DWG. NO.</td><td>REV</td></tr><tr><td><b>A3</b></td><td><b>9</b></td><td></td></tr></table>		SIZE	DWG. NO.	REV	<b>A3</b>	<b>9</b>	
	SIZE	DWG. NO.	REV								
	<b>A3</b>	<b>9</b>									
											
WEIGHT											
MATERIAL											
FINISH											
CONTACT	info@testar.com.au			SCALE: 1:100 DO NOT SCALE DRAWING							
				SHEET 9 OF 14							



<b>PROPRIETARY AND CONFIDENTIAL</b>		NAME	DATE			
THE INFORMATION CONTAINED IN THIS DRAWING IS THE SOLE PROPERTY OF TESTAR AUSTRALIA PTY LTD. ANY REPRODUCTION IN PART OR AS A WHOLE WITHOUT THE WRITTEN PERMISSION OF TESTAR AUSTRALIA IS PROHIBITED.		DRAWN	3/10/2023			
WEIGHT		APPROVED	3/10/2023	TITLE:		
MATERIAL		<div>UNLESS OTHERWISE SPECIFIED: DIM ARE IN METRES. DEC: .X ± .5 .XX ± .05 .XXX ± .005 .XXXX ± .0005 ANG: ± 1° <b>BREAK ALL EDGES</b></div> <div></div>		Details south mezzanine Exploded view		
FINISH				SIZE	DWG. NO.	REV
CONTACT				<b>A3</b>	<b>10</b>	
info@testar.com.au				SCALE: 1:100 <small>DO NOT SCALE DRAWING</small>		SHEET 10 OF 14

8 7 6 5 4 3 2 1

F F


E E

D D


C C

B B


A A

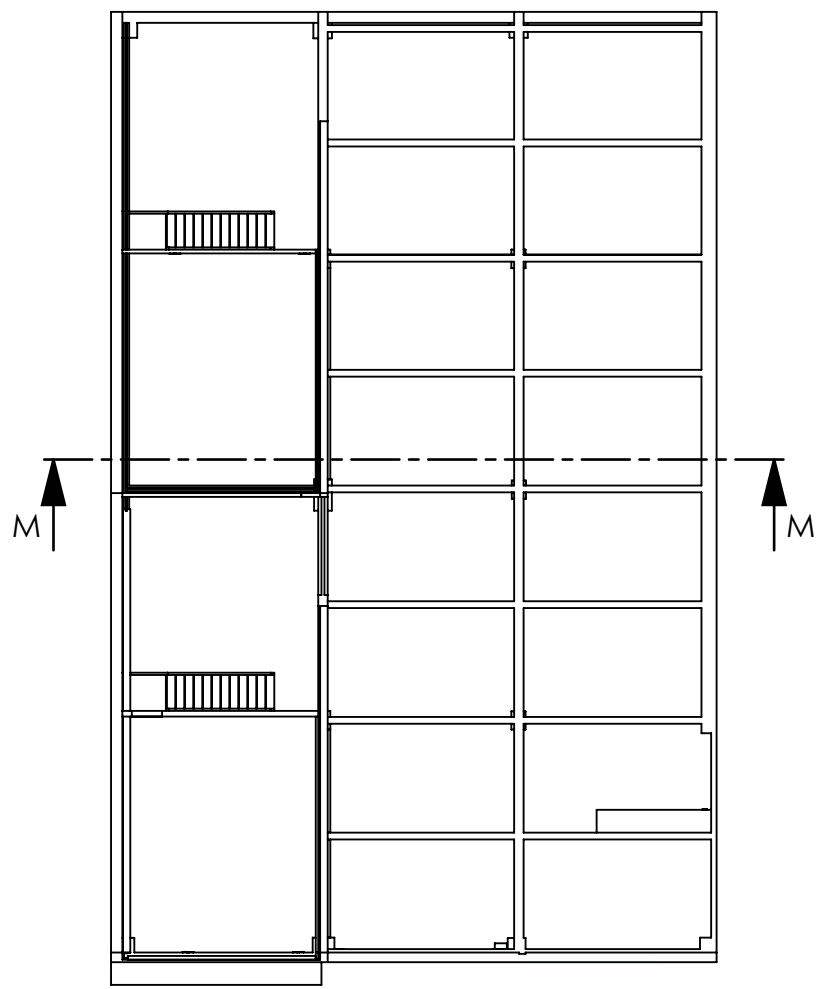

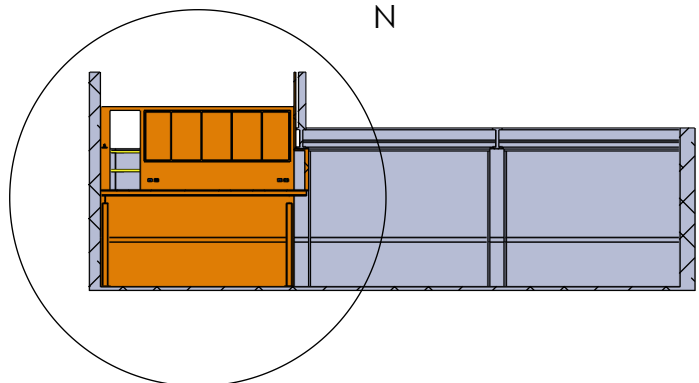

SECTION M-M

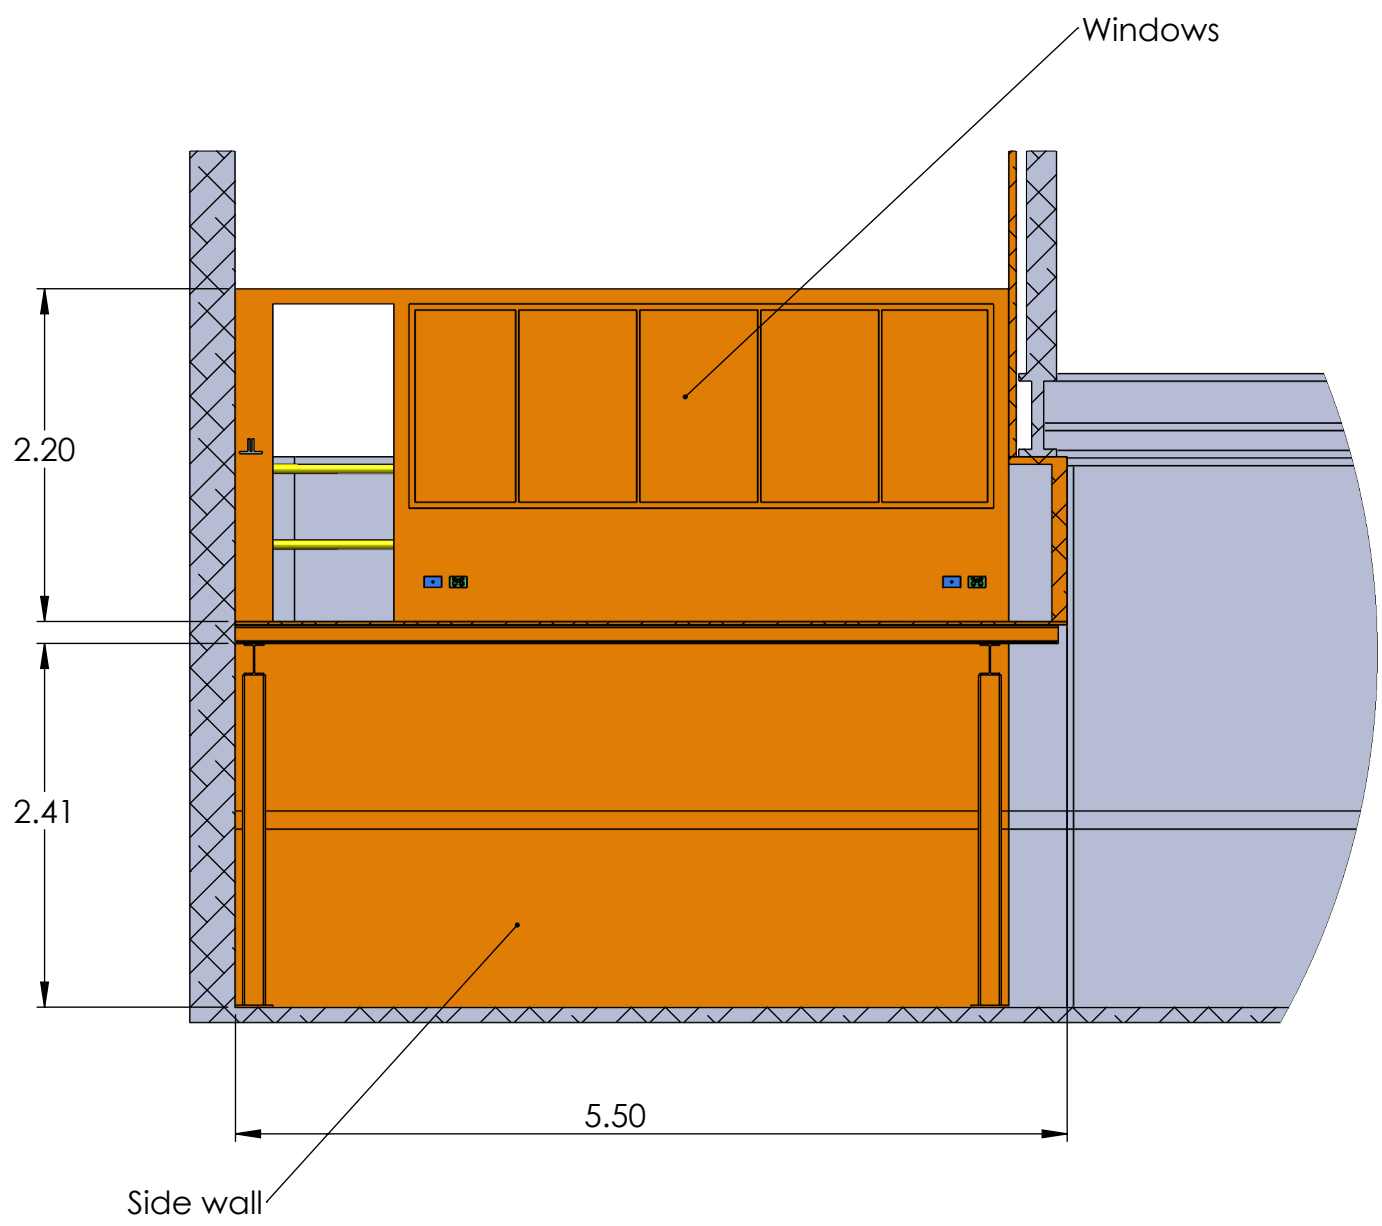

SECTION N-N



DETAIL N  
SCALE 1 : 50

PROPRIETARY AND CONFIDENTIAL		NAME	DATE			
THE INFORMATION CONTAINED IN THIS DRAWING IS THE SOLE PROPERTY OF TESTAR AUSTRALIA PTY LTD. ANY REPRODUCTION IN PART OR AS A WHOLE WITHOUT THE WRITTEN PERMISSION OF TESTAR AUSTRALIA IS PROHIBITED.		DRAWN	3/10/2023			
WEIGHT		APPROVED	3/10/2023	TITLE:		
MATERIAL		<div>UNLES OTHERWISE SPECIFIED: DIM ARE IN METRES. DEC: .X ± .5 .XX ± .05 .XXX ± .005 .XXXX ± .0005 ANG: ± 1° <b><u>BREAK ALL EDGES</u></b></div> <div></div>		Details north mezzanine		
FINISH				SIZE	DWG. NO.	REV
CONTACT				<b>A3</b>	<b>11</b>	
info@testar.com.au				SCALE: 1:200 DO NOT SCALE DRAWING		SHEET 11 OF 14

F

E

D

C

B

A

8

7

6

5

4

3

2

1

F


E

D






C


B

A

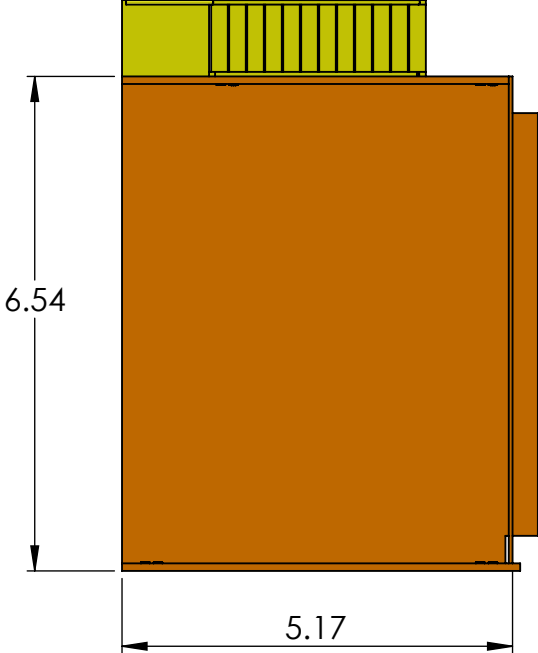

First floor: 4 double power outlets and 4 ethernet plug  
2 per side

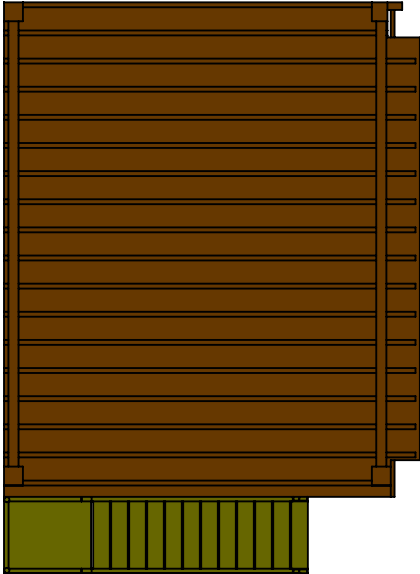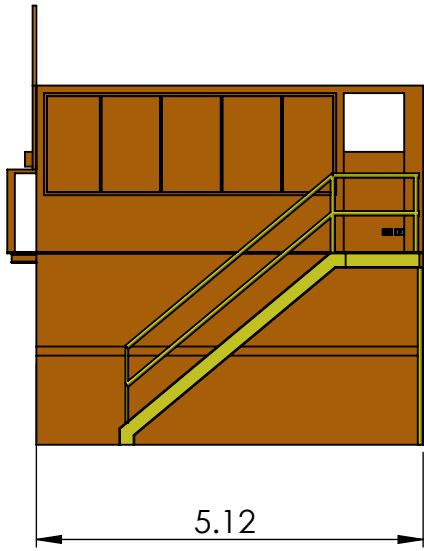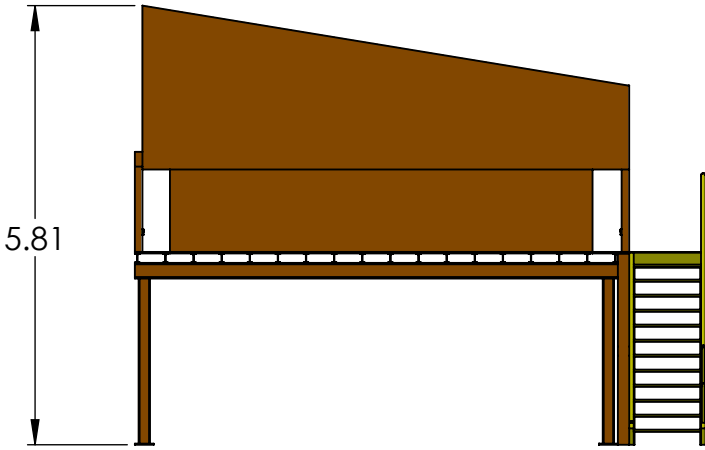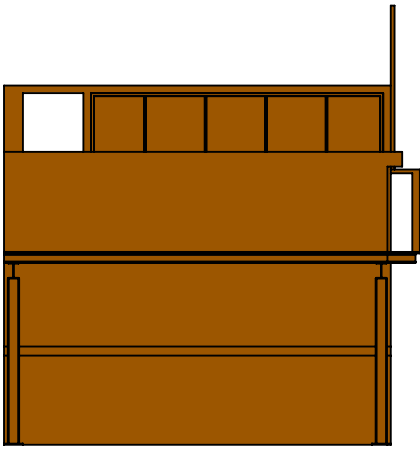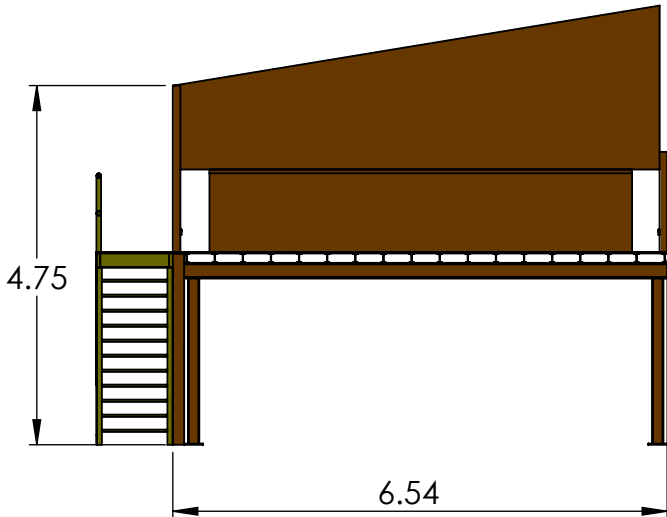

<b>PROPRIETARY AND CONFIDENTIAL</b> THE INFORMATION CONTAINED IN THIS DRAWING IS THE SOLE PROPERTY OF TESTAR AUSTRALIA PTY LTD. ANY REPRODUCTION IN PART OR AS A WHOLE WITHOUT THE WRITTEN PERMISSION OF TESTAR AUSTRALIA IS PROHIBITED.		NAME	DATE	 <b>TITLE:</b> Details north mezzanine Views		
WEIGHT	DRAWN		3/10/2023			
MATERIAL	APPROVED		3/10/2023	UNLES OTHERWISE SPECIFIED: DIM ARE IN METRES. DEC: .X ± .5 .XX ± .05 .XXX ± .005 .XXXX ± .0005 ANG: ± 1° <b>BREAK ALL EDGES</b>		
FINISH						
CONTACT	info@testar.com.au			SIZE <b>A3</b>	DWG. NO. <b>12</b>	REV
				SCALE: 1:100 <small>DO NOT SCALE DRAWING</small>		SHEET 12 OF 14

8 7 6 5 4 3 2 1

F

F

E

E

D

D

C

C





B



B


A

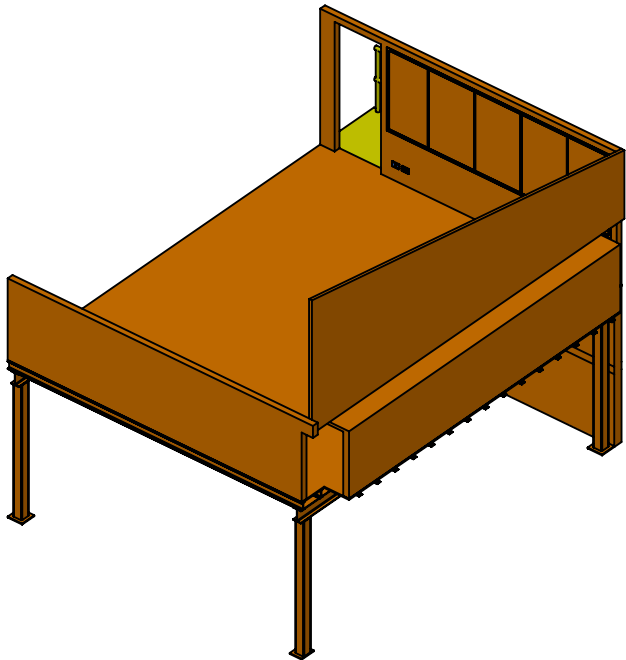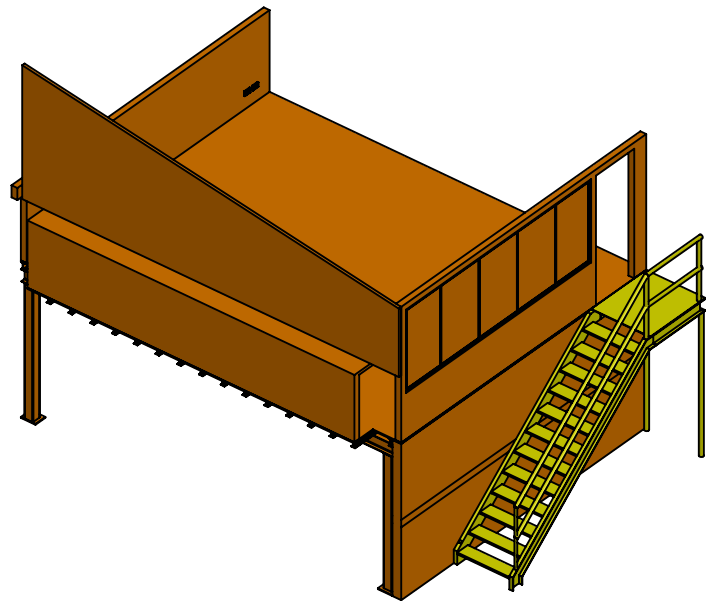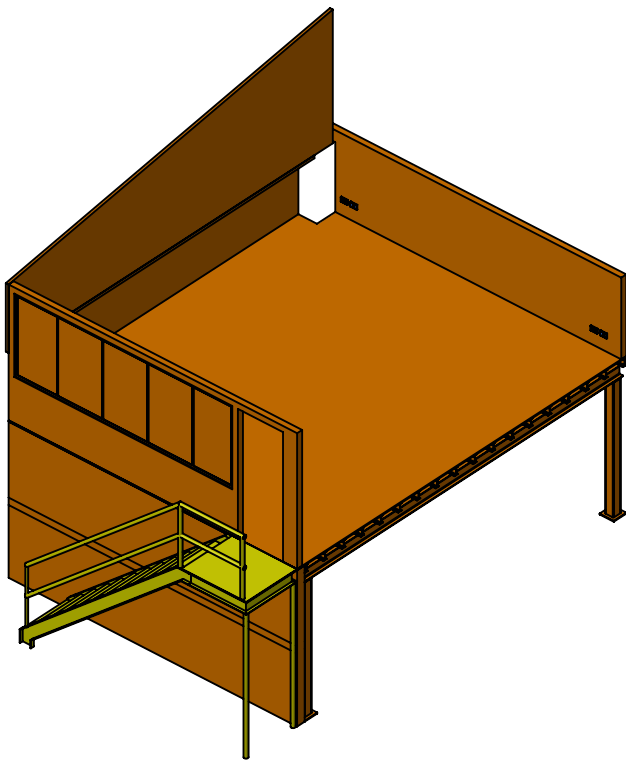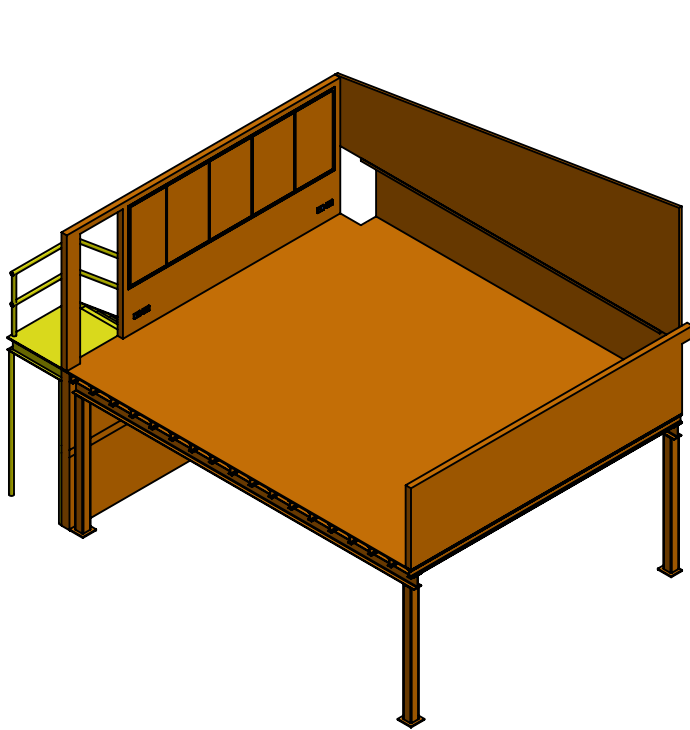

A

8 7 6 5 4 3 2 1

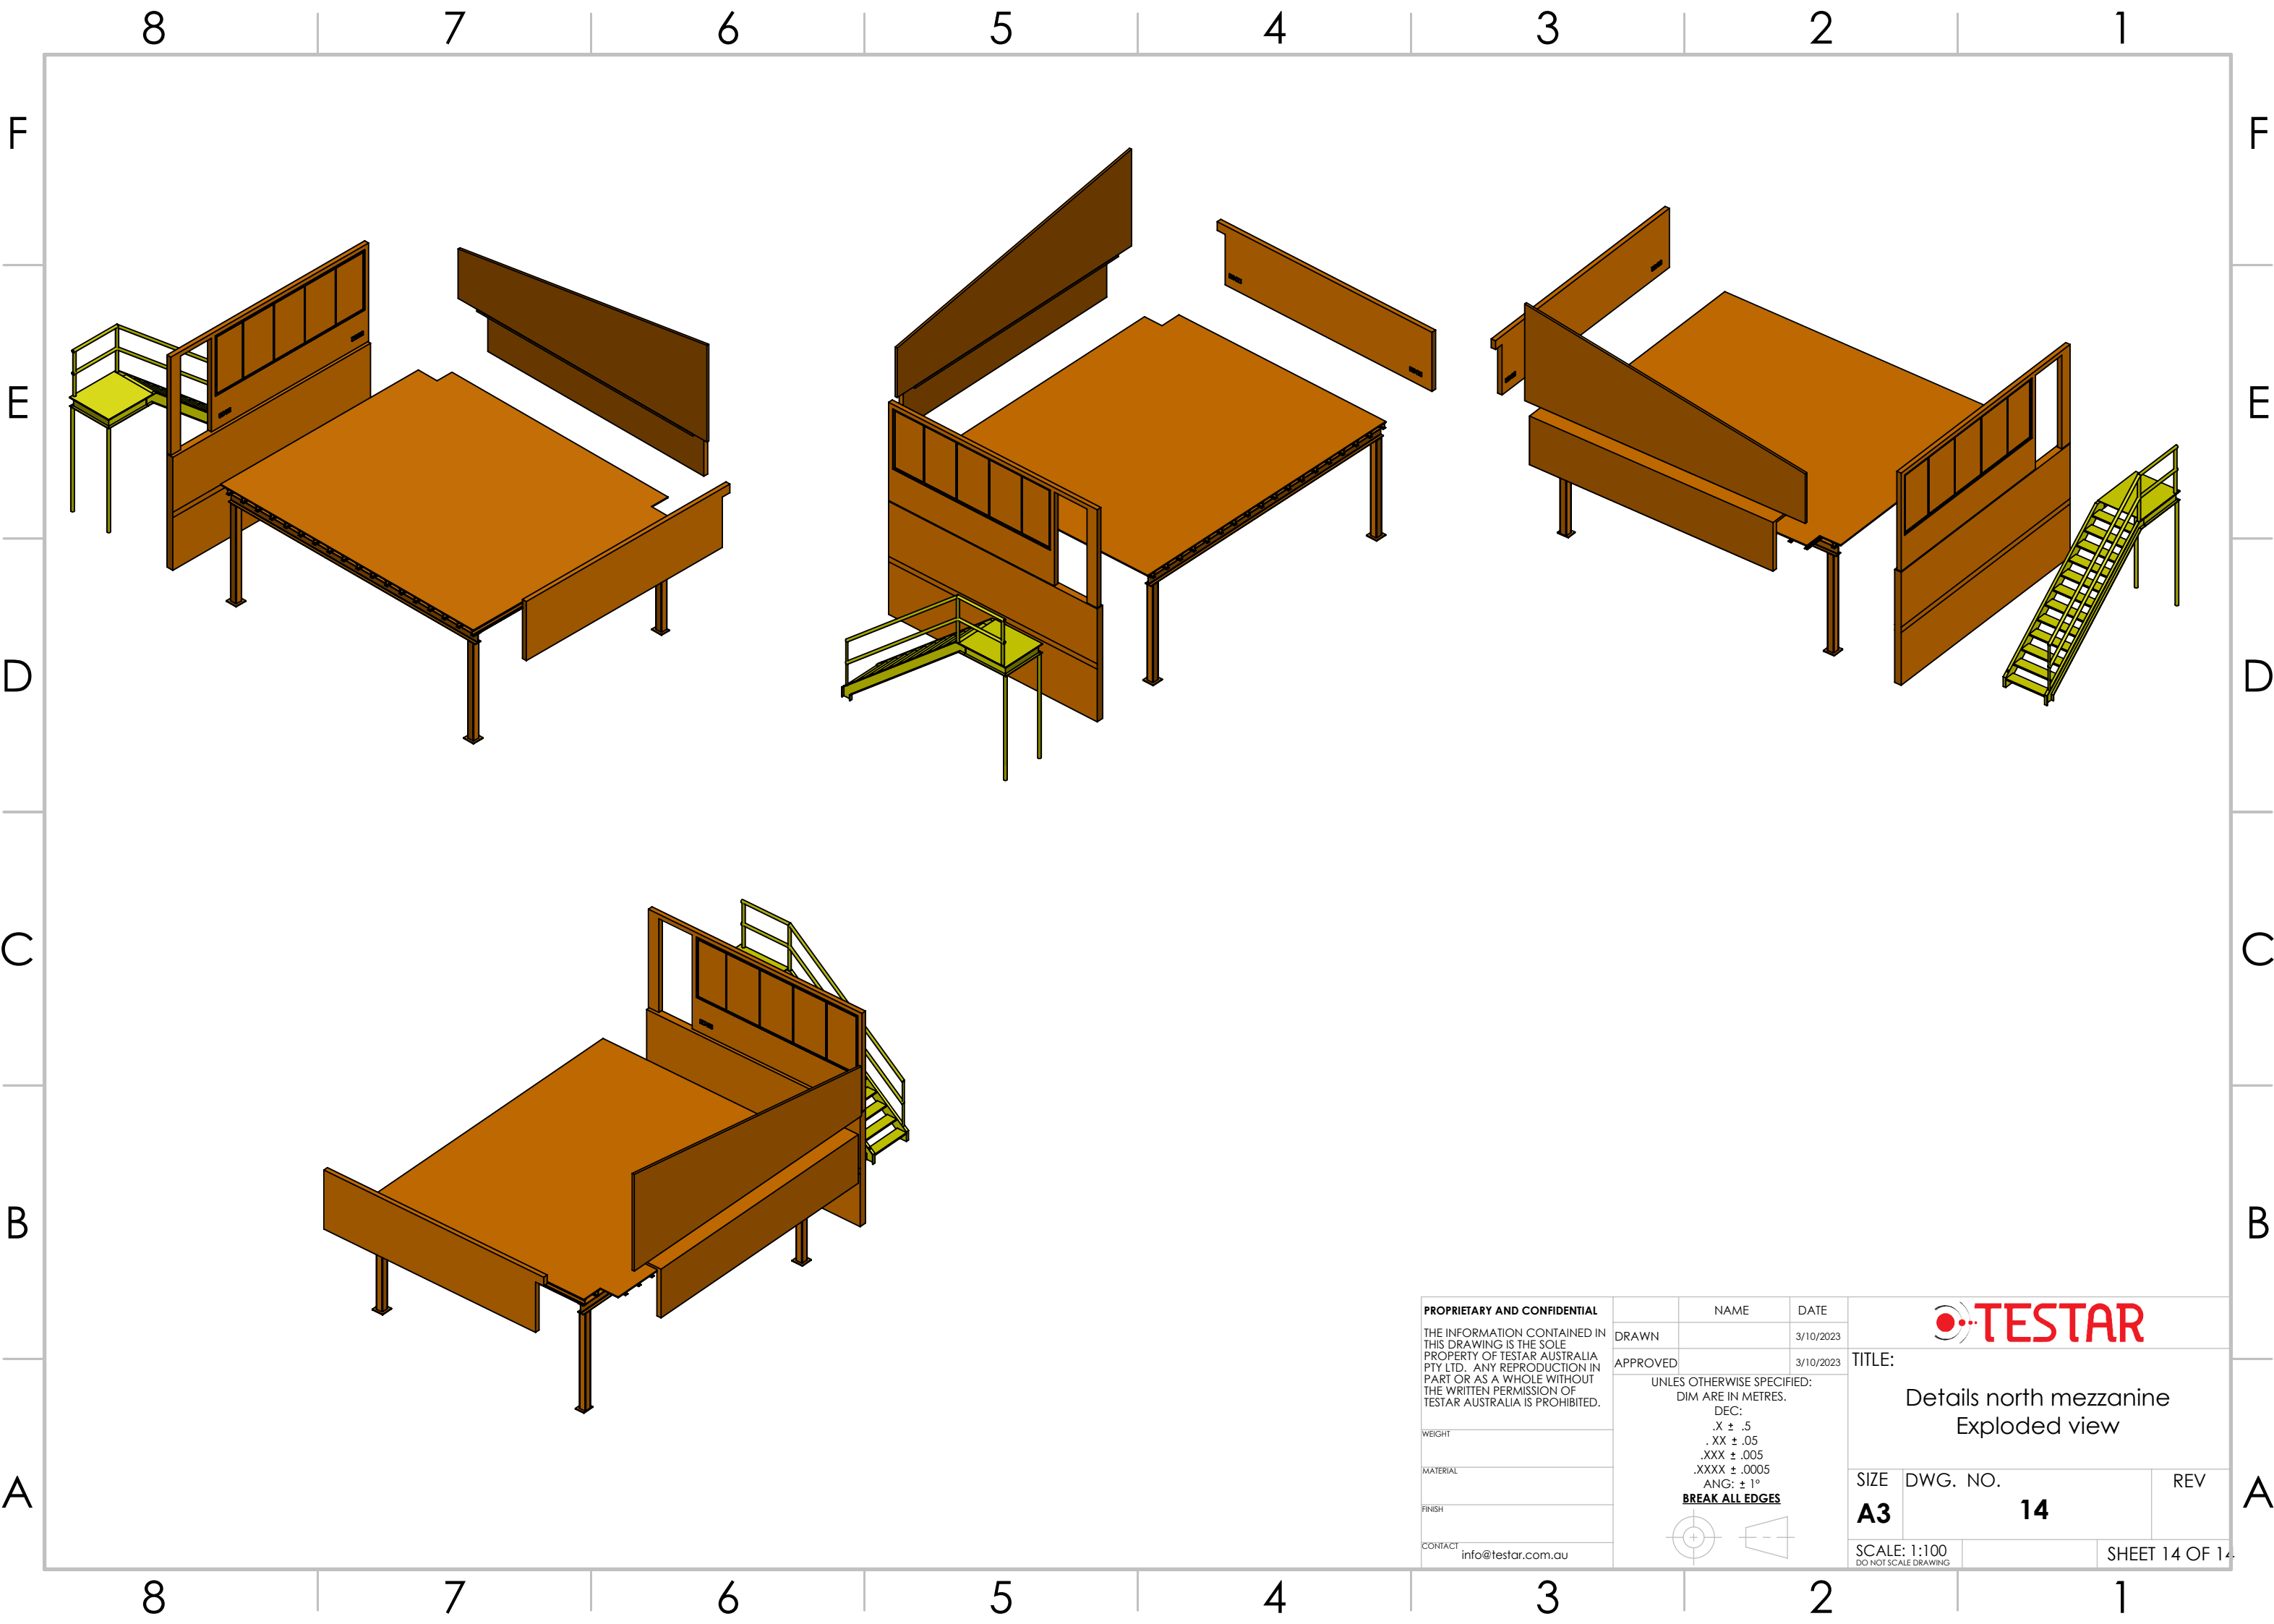

<b>PROPRIETARY AND CONFIDENTIAL</b>		NAME		DATE					
THE INFORMATION CONTAINED IN THIS DRAWING IS THE SOLE PROPERTY OF TESTAR AUSTRALIA PTY LTD. ANY REPRODUCTION IN PART OR AS A WHOLE WITHOUT THE WRITTEN PERMISSION OF TESTAR AUSTRALIA IS PROHIBITED.		DRAWN		3/10/2023		<b>TITLE:</b>  Details north mezzanine 3D			
		APPROVED		3/10/2023					
		<div>UNLESS OTHERWISE SPECIFIED:</div> <div>DIM ARE IN METRES.</div> <div>DEC:</div> <div>.X ± .5</div> <div>.XX ± .05</div> <div>.XXX ± .005</div> <div>.XXXX ± .0005</div> <div>ANG: ± 1°</div> <div><b>BREAK ALL EDGES</b></div> <div></div>		SIZE		DWG. NO.		REV	
				<b>A3</b>		<b>13</b>			
SCALE: 1:100 DO NOT SCALE DRAWING				SHEET 13 OF 14					
CONTACT info@testar.com.au									



PROPRIETARY AND CONFIDENTIAL		NAME	DATE			
THE INFORMATION CONTAINED IN THIS DRAWING IS THE SOLE PROPERTY OF TESTAR AUSTRALIA PTY LTD. ANY REPRODUCTION IN PART OR AS A WHOLE WITHOUT THE WRITTEN PERMISSION OF TESTAR AUSTRALIA IS PROHIBITED.	DRAWN		3/10/2023	TITLE:  Details north mezzanine Exploded view		
	APPROVED		3/10/2023			
	UNLES OTHERWISE SPECIFIED: DIM ARE IN METRES. DEC: .X ± .5 .XX ± .05 .XXX ± .005 .XXXX ± .0005 ANG: ± 1° <b><u>BREAK ALL EDGES</u></b>					
	WEIGHT					
	MATERIAL					
FINISH						
CONTACT	info@testar.com.au			SIZE	DWG. NO.	REV
				<b>A3</b>	<b>14</b>	
				SCALE: 1:100 DO NOT SCALE DRAWING	SHEET 14 OF 14	